
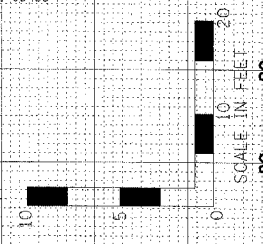


F.A.S. RTE.	SECTION	COUNTY	TOTAL SHEETS	SHEET NO.
634	03-00088-00-WR	CRAWFORD	56	33
STA. 39+00	TO STA. 42+00			
FED. ROAD DIST. NO.	ILLINOIS	FED. AID PROJECT		
CONTRACT NO. 95433				

FINAL SURVEY	DATE
CHECKED	
DESIGNED	
NOTED	
APPROVED	

ORIGINAL SURVEY	DATE
CHECKED	
DESIGNED	
NOTED	
APPROVED	

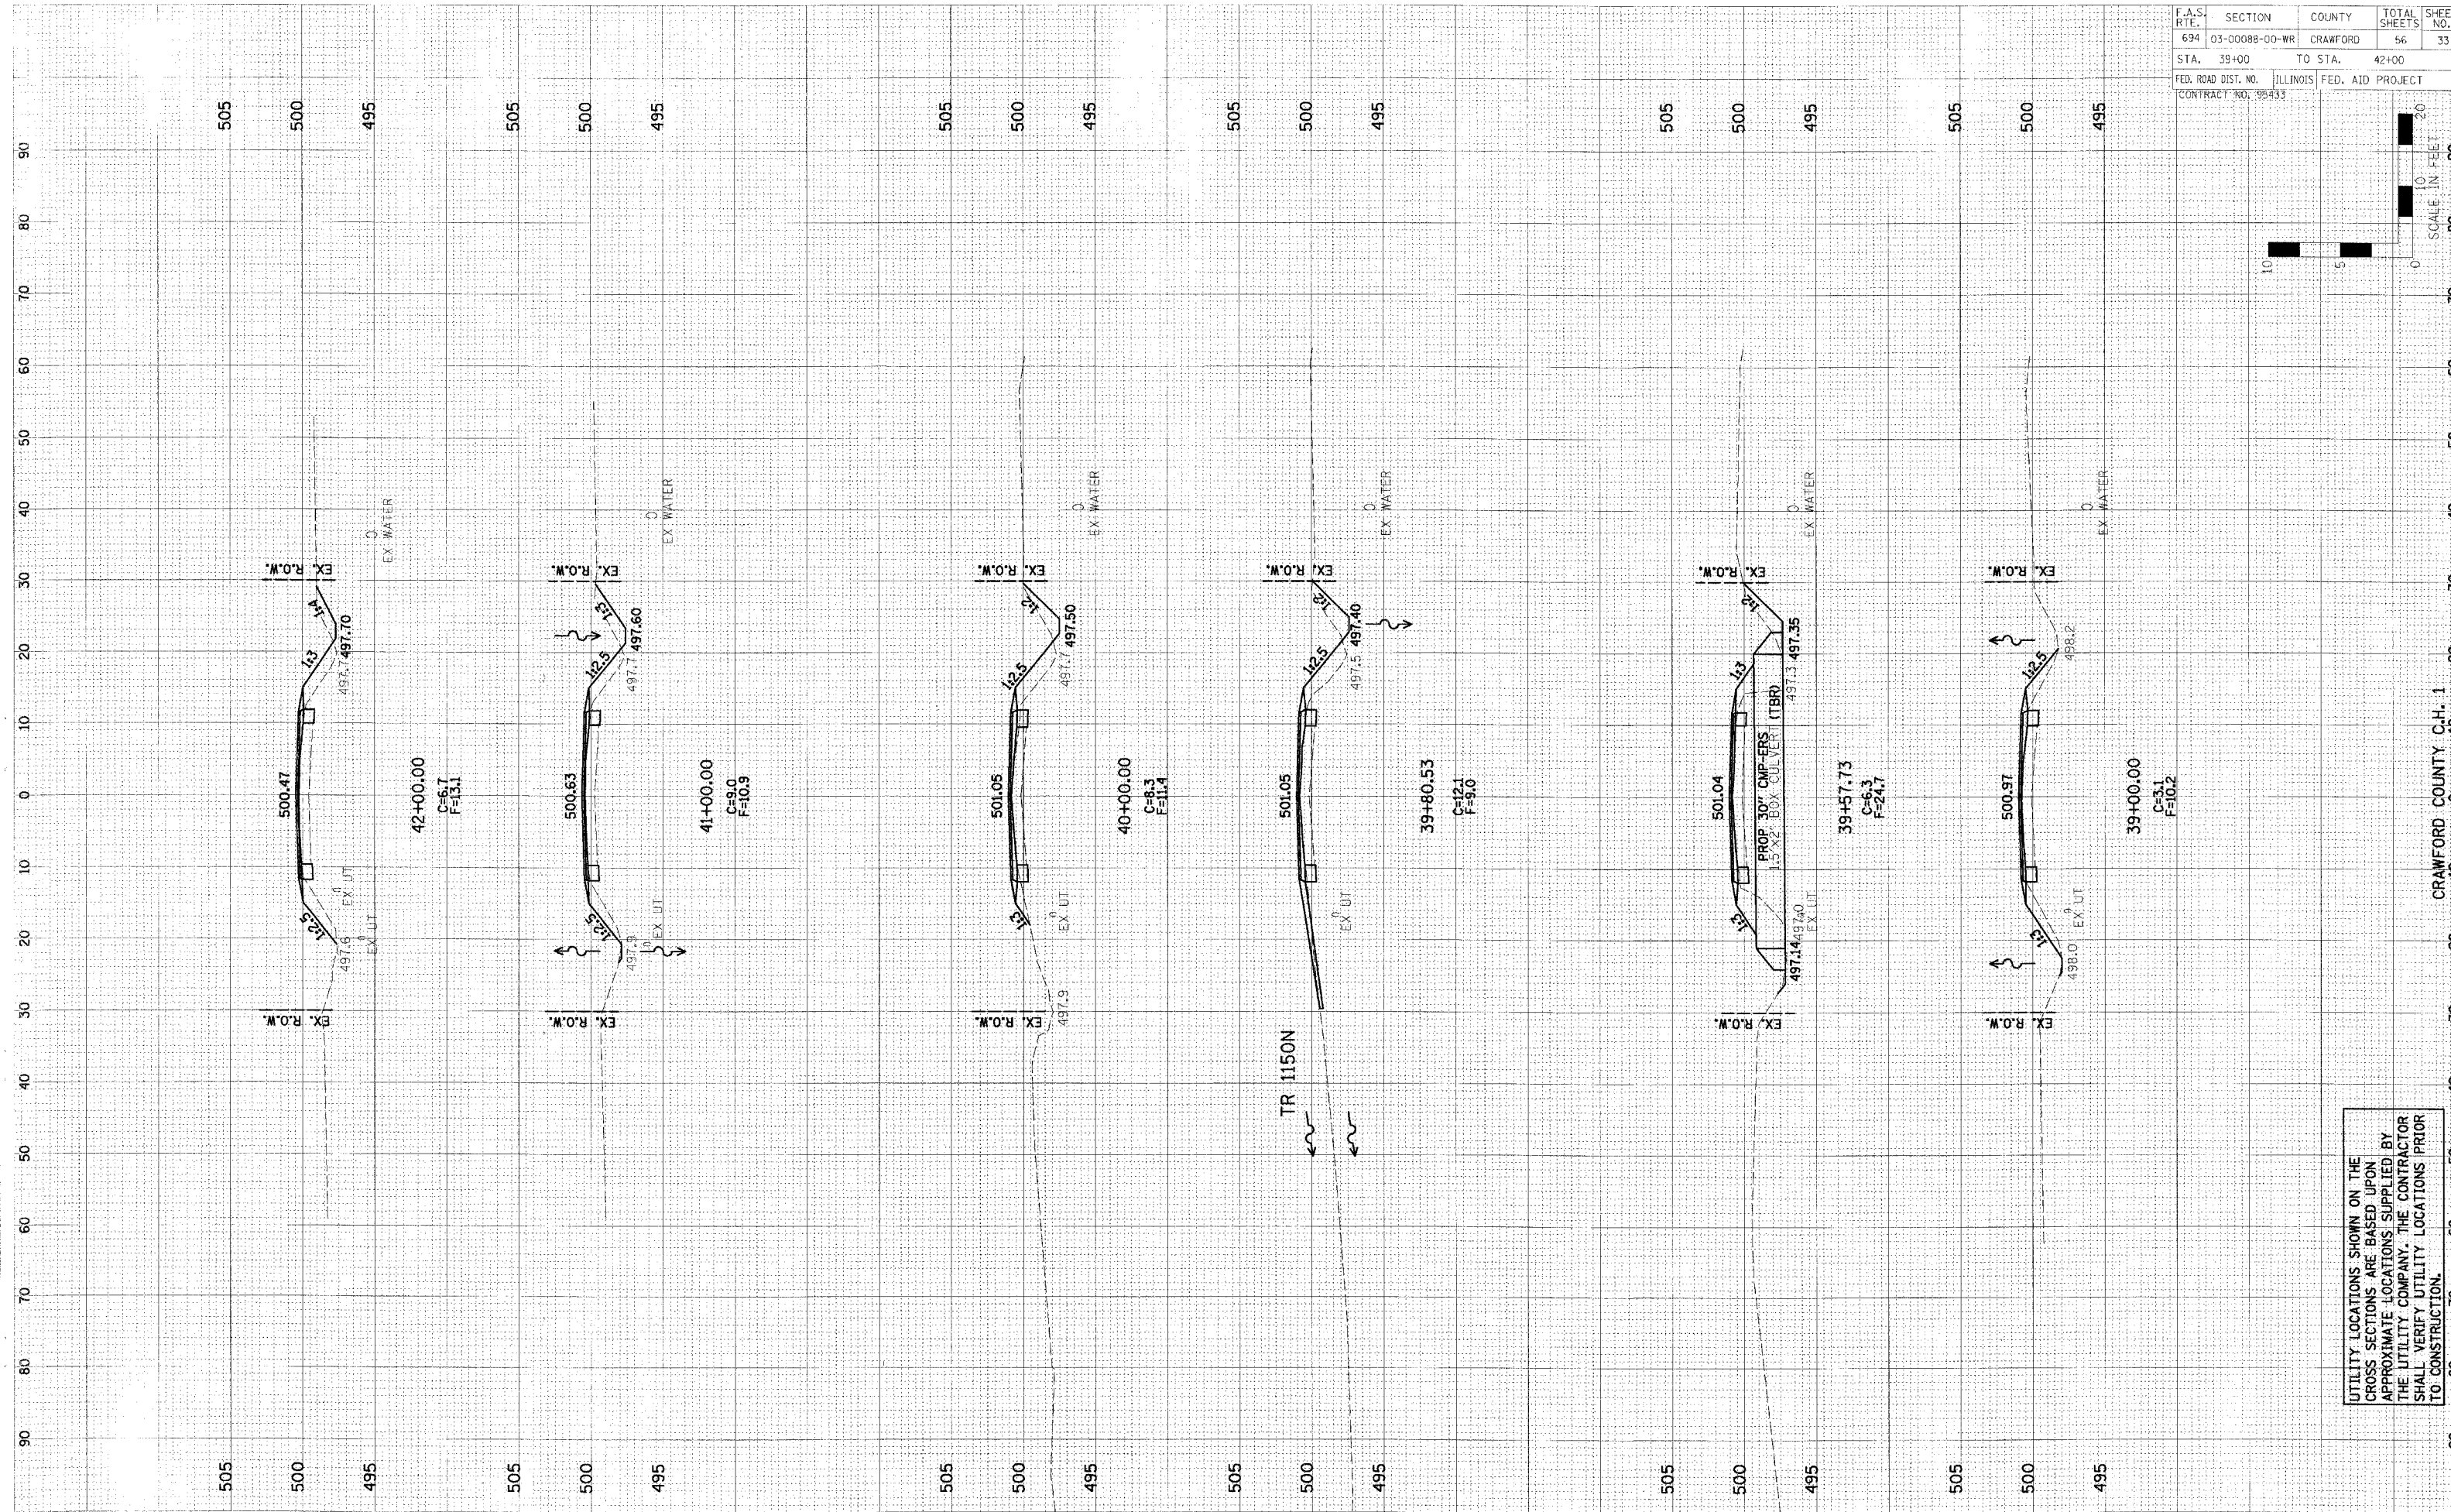

UTILITY LOCATIONS SHOWN ON THE CROSS SECTIONS ARE BASED UPON APPROXIMATE LOCATIONS SUPPLIED BY THE UTILITY COMPANY. THE CONTRACTOR SHALL VERIFY UTILITY LOCATIONS PRIOR TO CONSTRUCTION.