
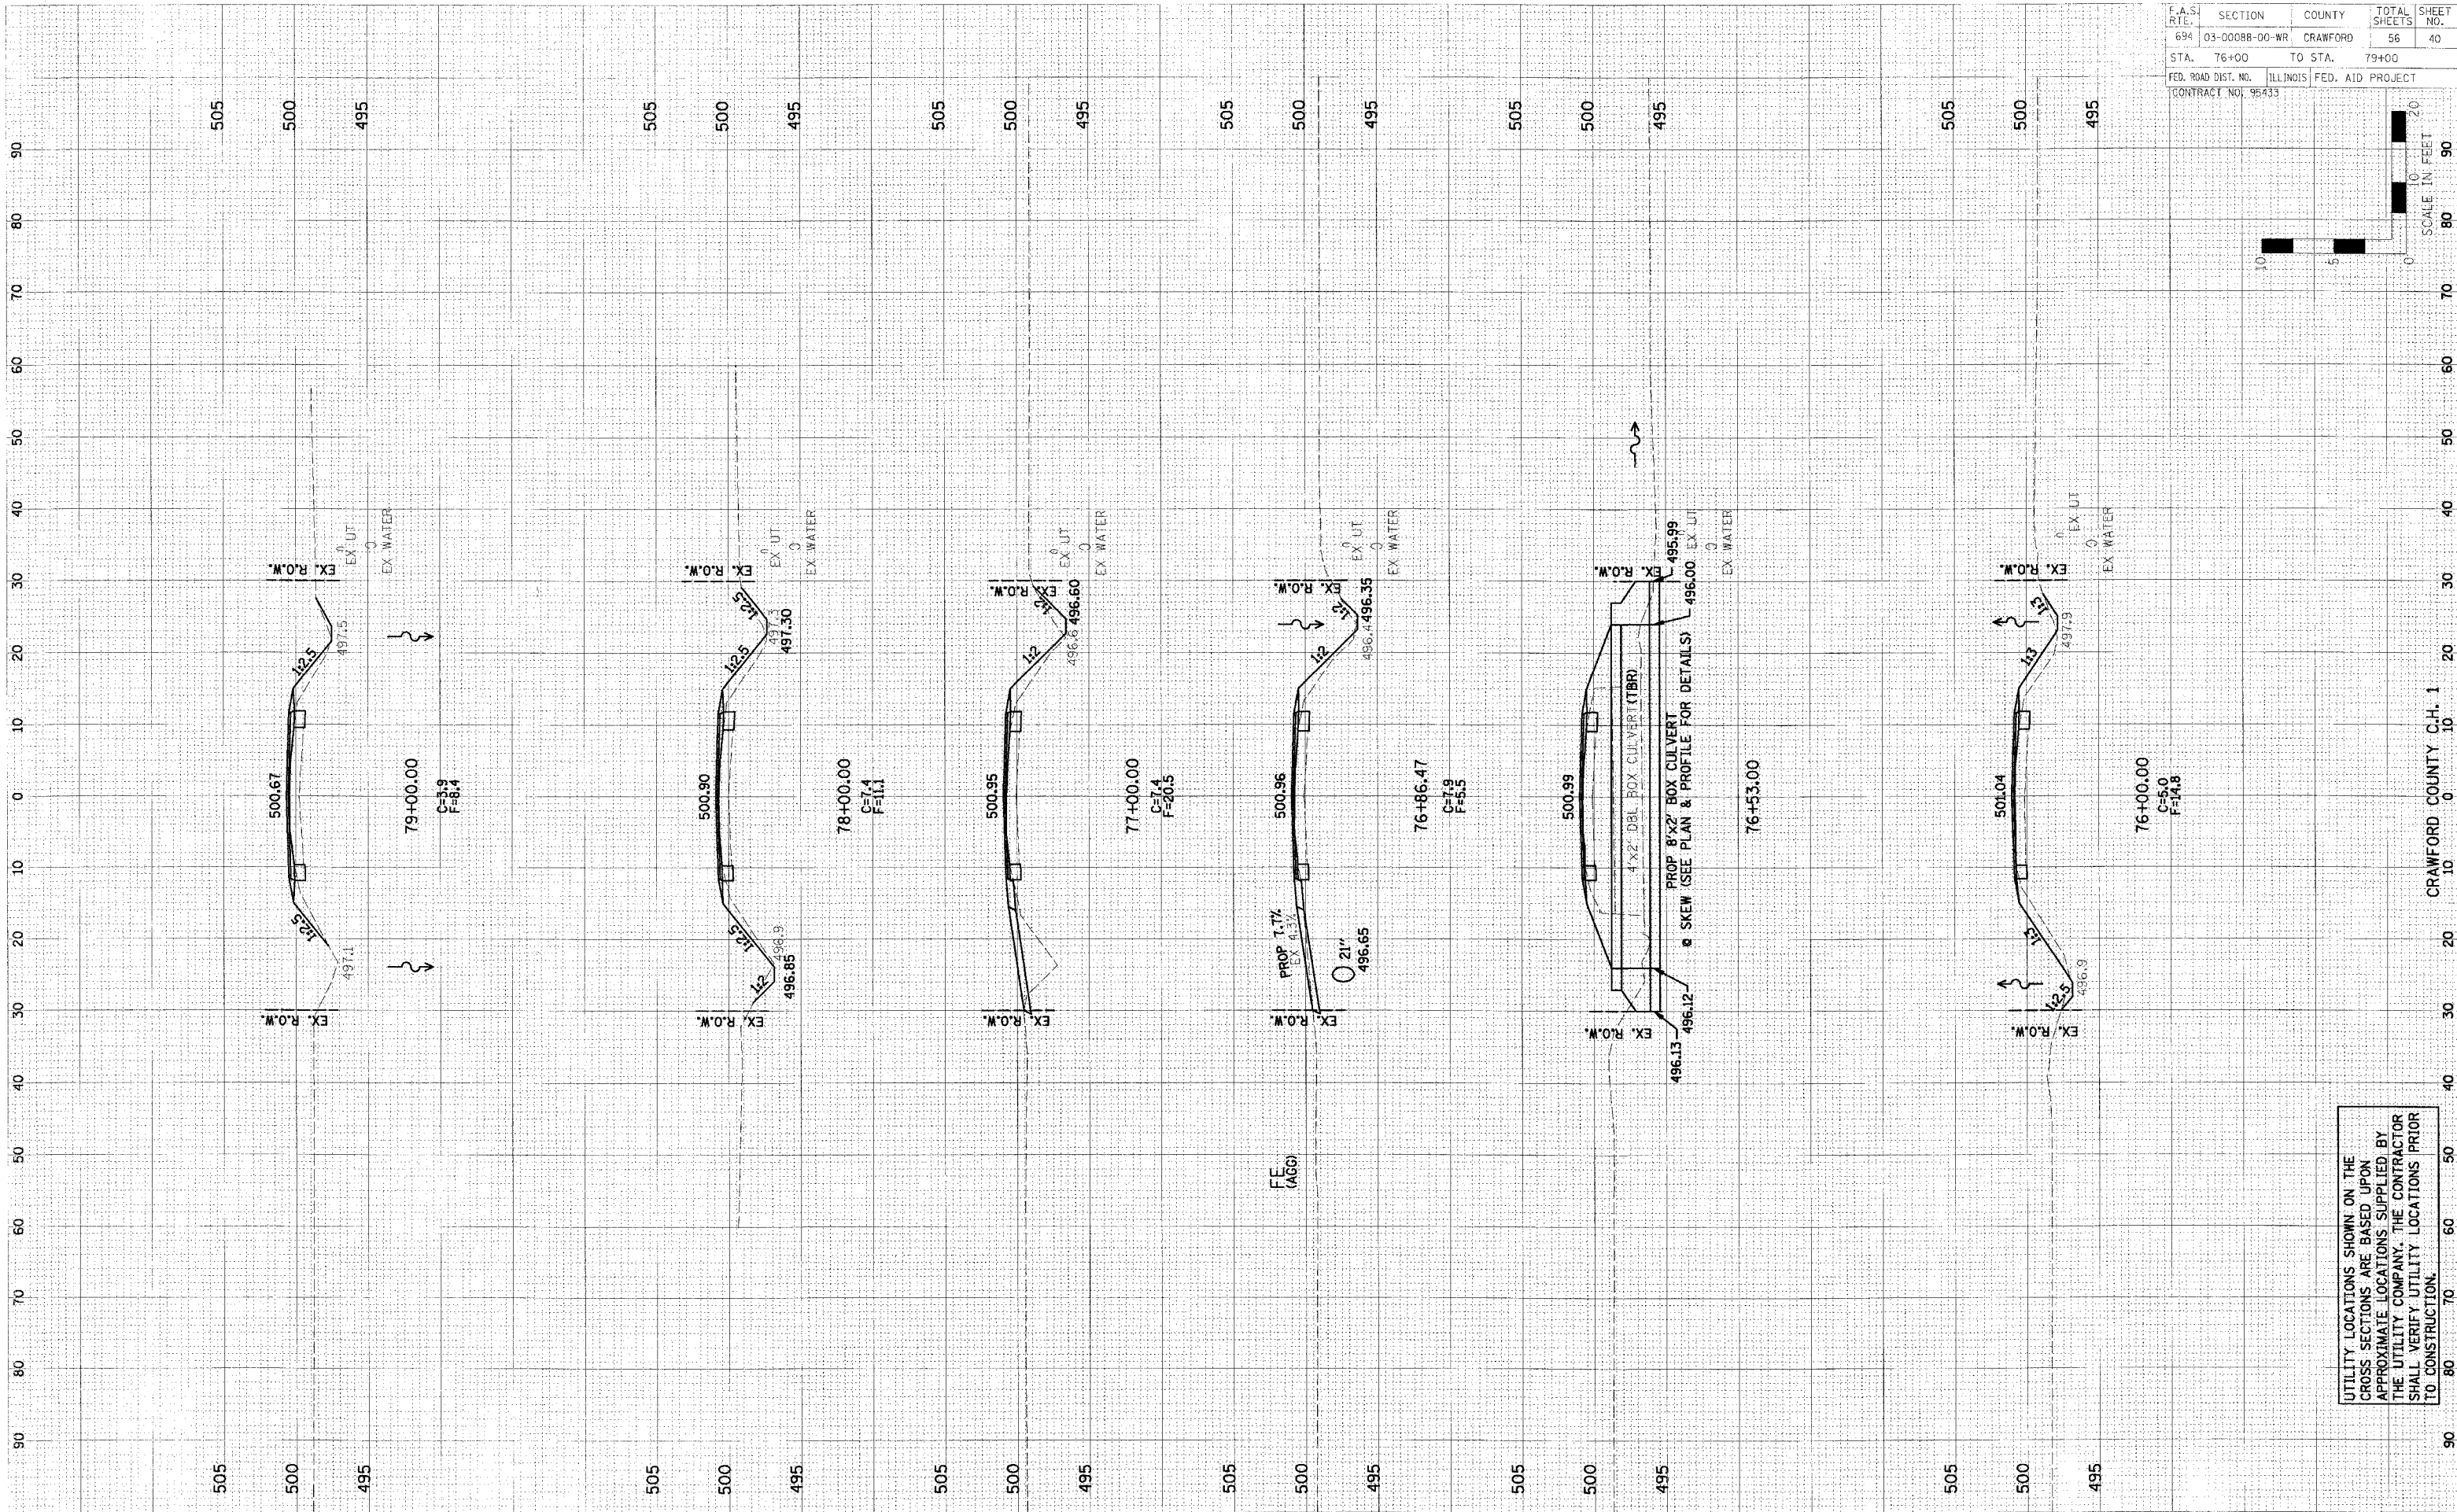


F.A.S. RTE.	SECTION	COUNTY	TOTAL SHEETS	SHEET NO.
694	03-00088-00-WR	CRAWFORD	56	40
STA. 76+00	TO STA. 79+00			
FED. ROAD DIST. NO.	ILLINOIS FED. AID PROJECT			
CONTRACT NO. 95433				

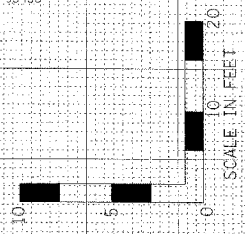

DATE	BY	DATE	BY
FINAL	SUPERVISOR	DATE	BY
REVISED	PLOTTED		
	NOTED		
	AREA CHECKED		

DATE	BY	DATE	BY
ORIGINAL	SUPERVISOR	DATE	BY
REVISED	PLOTTED		
	NOTED		
	AREA CHECKED		

UTILITY LOCATIONS SHOWN ON THE CROSS SECTIONS ARE BASED UPON APPROXIMATE LOCATIONS SUPPLIED BY THE UTILITY COMPANY. THE CONTRACTOR SHALL VERIFY UTILITY LOCATIONS PRIOR TO CONSTRUCTION.