
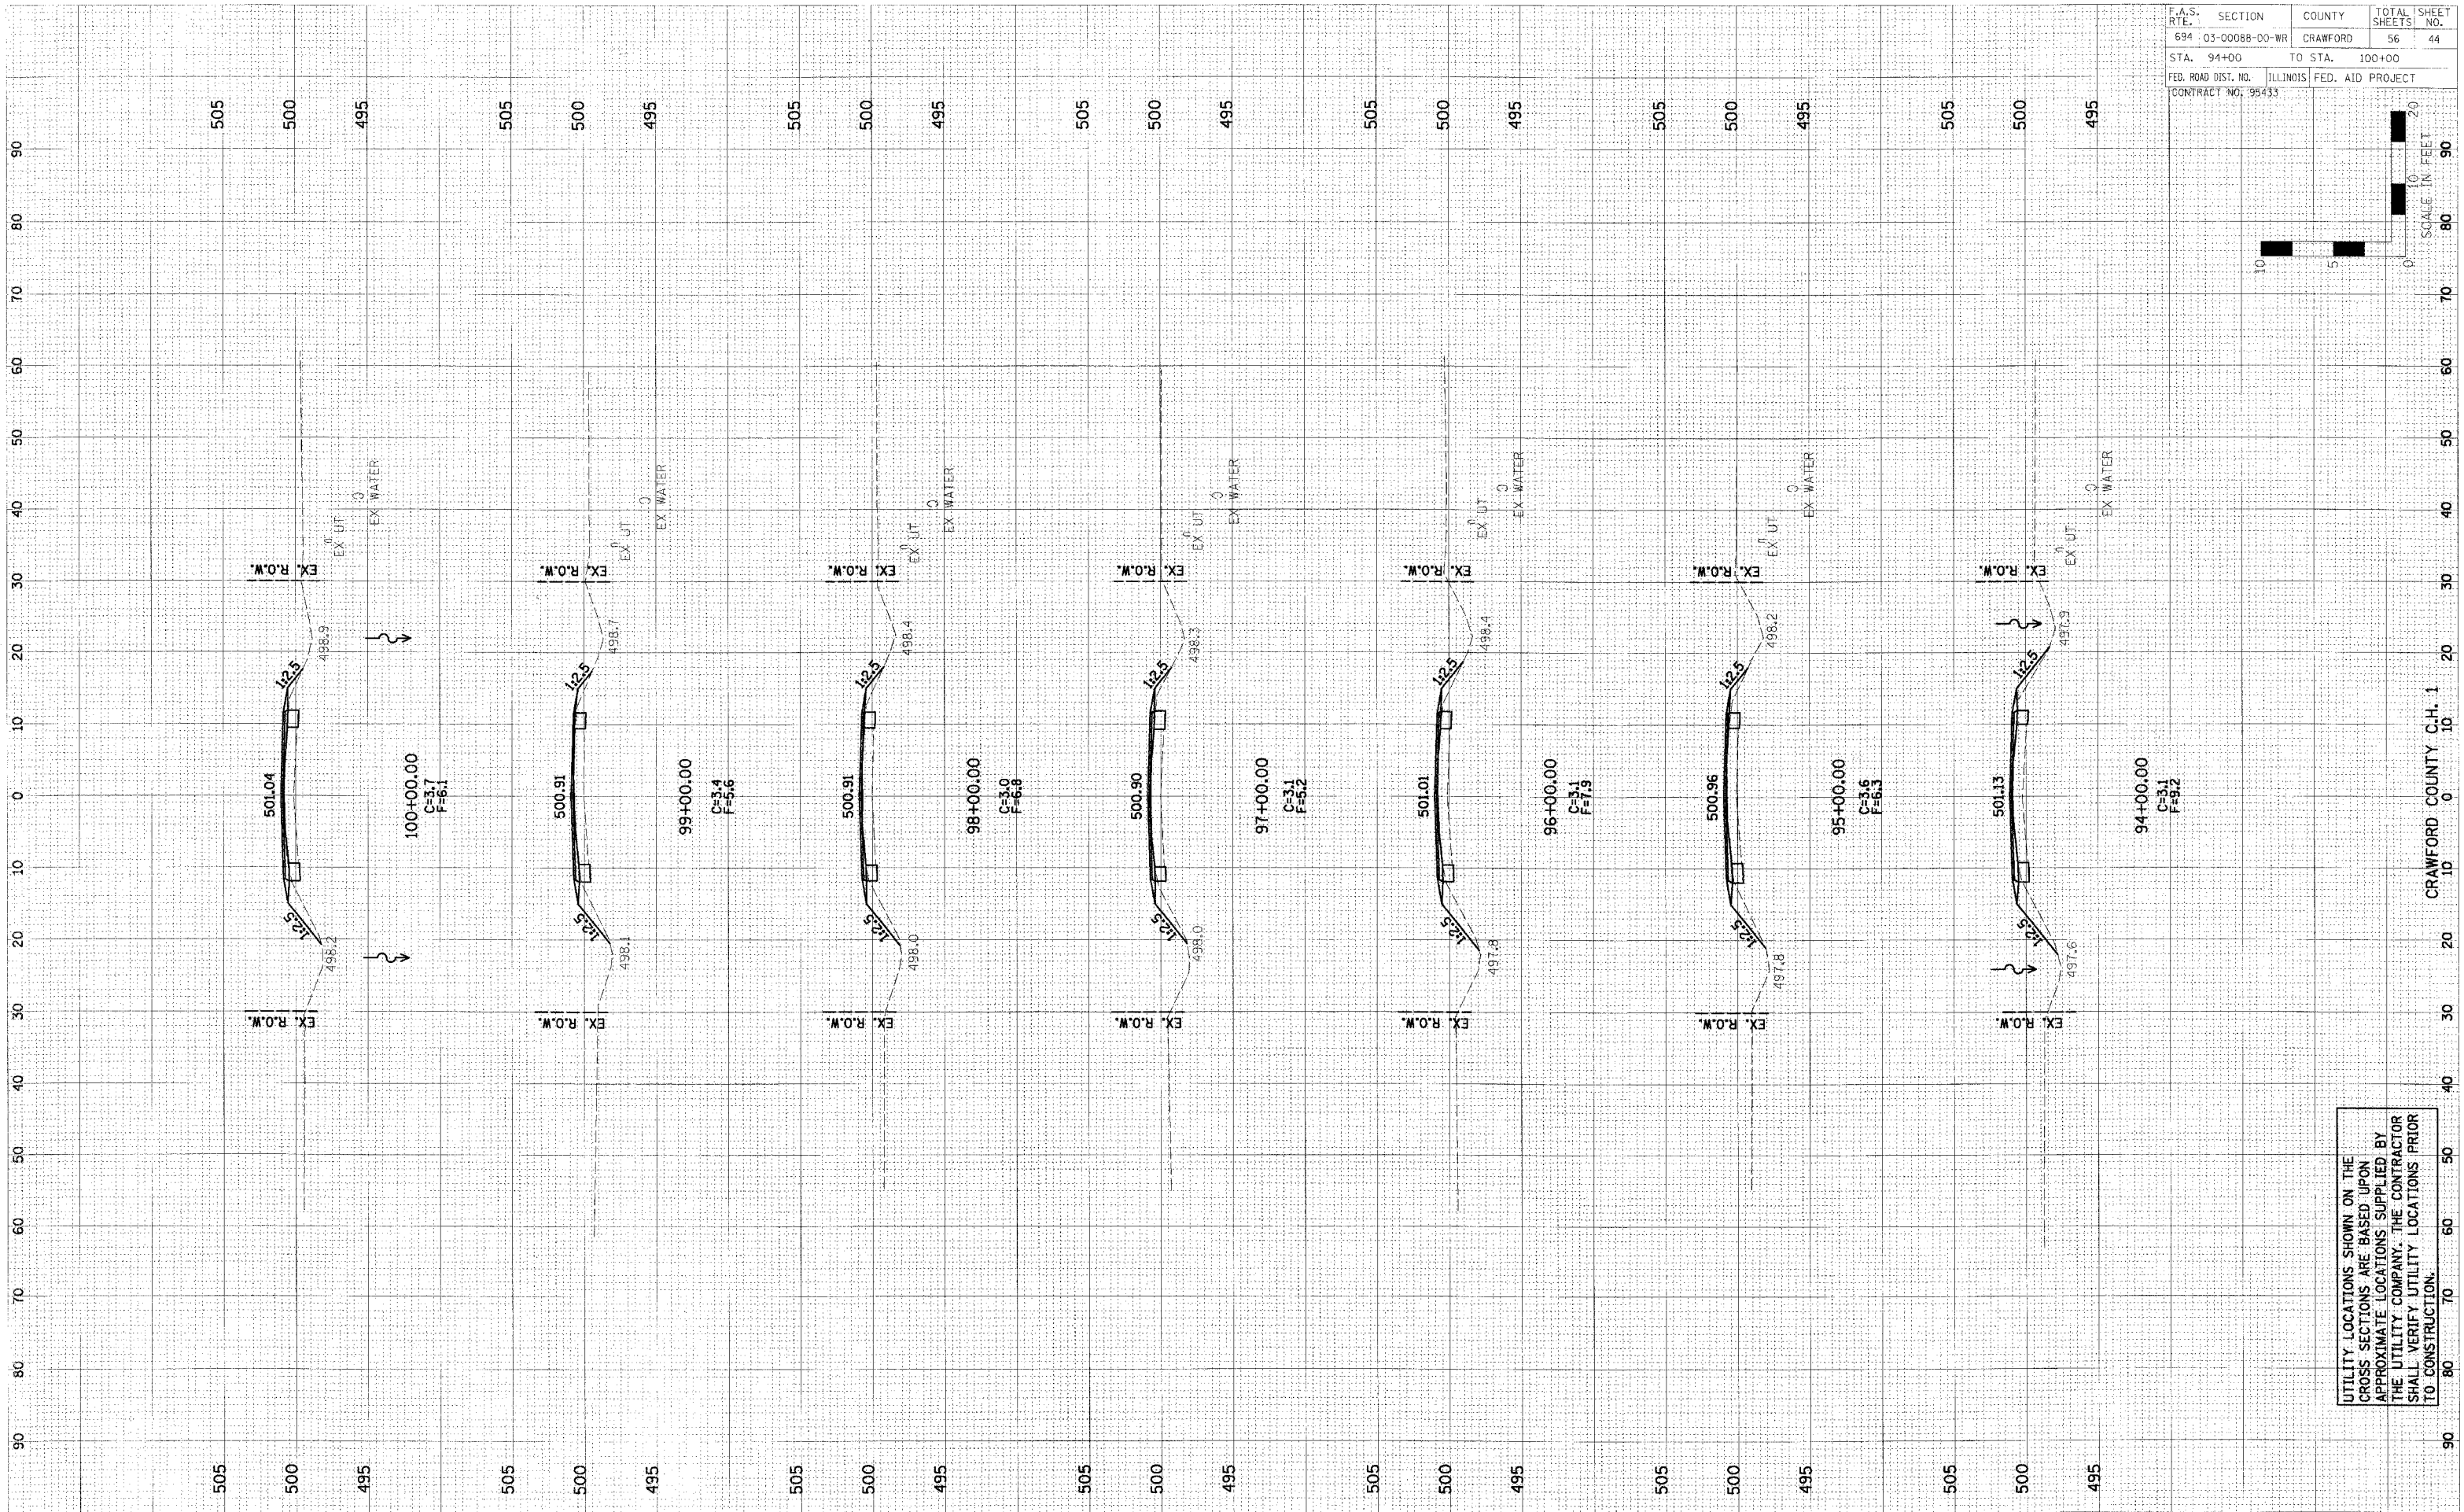


F.A.S. RTL.	SECTION	COUNTY	TOTAL SHEETS	SHEET NO.
694	03-00088-00-WR	CRAWFORD	56	44
STA. 94+00	TO STA. 100+00			
FED. ROAD DIST. NO.	ILLINOIS	FED. AID PROJECT		
CONTRACT NO. 95433				

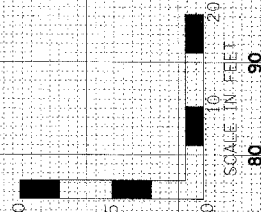

DATE	BY	TIME
NO.	NO.	NO.
AREAS CHECKED	AREAS CHECKED	AREAS CHECKED
NOTE BOOK	NOTE BOOK	NOTE BOOK
TEMPLATE	TEMPLATE	TEMPLATE
FLUTTER	FLUTTER	FLUTTER
SURVEYED	SURVEYED	SURVEYED
FINAL SURVEY	FINAL SURVEY	FINAL SURVEY

DATE	BY	TIME
NO.	NO.	NO.
AREAS CHECKED	AREAS CHECKED	AREAS CHECKED
NOTE BOOK	NOTE BOOK	NOTE BOOK
TEMPLATE	TEMPLATE	TEMPLATE
FLUTTER	FLUTTER	FLUTTER
SURVEYED	SURVEYED	SURVEYED
ORIGINAL SURVEY	ORIGINAL SURVEY	ORIGINAL SURVEY

UTILITY LOCATIONS SHOWN ON THE CROSS SECTIONS ARE BASED UPON APPROXIMATE LOCATIONS SUPPLIED BY THE UTILITY COMPANY. THE CONTRACTOR SHALL VERIFY UTILITY LOCATIONS PRIOR TO CONSTRUCTION.