


PART OF THE NE 1/4 OF SECTION 22, T.42N., R.9E., OF THE 3rd. P.M. COOK COUNTY, ILLINOIS

PARCEL NO.	OWNER	TOTAL HOLDING ACRES	PART TAKEN ACRES	REMAINDER ACRES	PREVIOUSLY DED. ACRES	EASEMENT ACRES	EASEMENT PURPOSE	PERMANENT ID. NO.	PROPERTY ACQUIRED BY
•OH30002	HENRY G. DEMLOW JR.	4.743	N/A	4.743	N/A	0.051	CONSTRUCTION	01-22-201-014	
•OH30003	HOLLY A. HUGHES, AS TRUSTEE OF THE DEMLOW HUGHES TRUST	7.516	N/A	7.516	N/A	0.096	CONSTRUCTION	01-22-201-015	

• SEE SHEET 7 FOR TOTAL HOLDINGS OF PARCEL OH30002 & OH30003

PLAN	SURVEYED	DATE
NOTE BOOK NO.	PLOTTED	
	RT. OF WAY CHECKED	
	CAAD FILE NAME	

PLAN	SURVEYED	DATE
NOTE BOOK NO.	PLOTTED	
	RT. OF WAY CHECKED	
	CAAD FILE NAME	

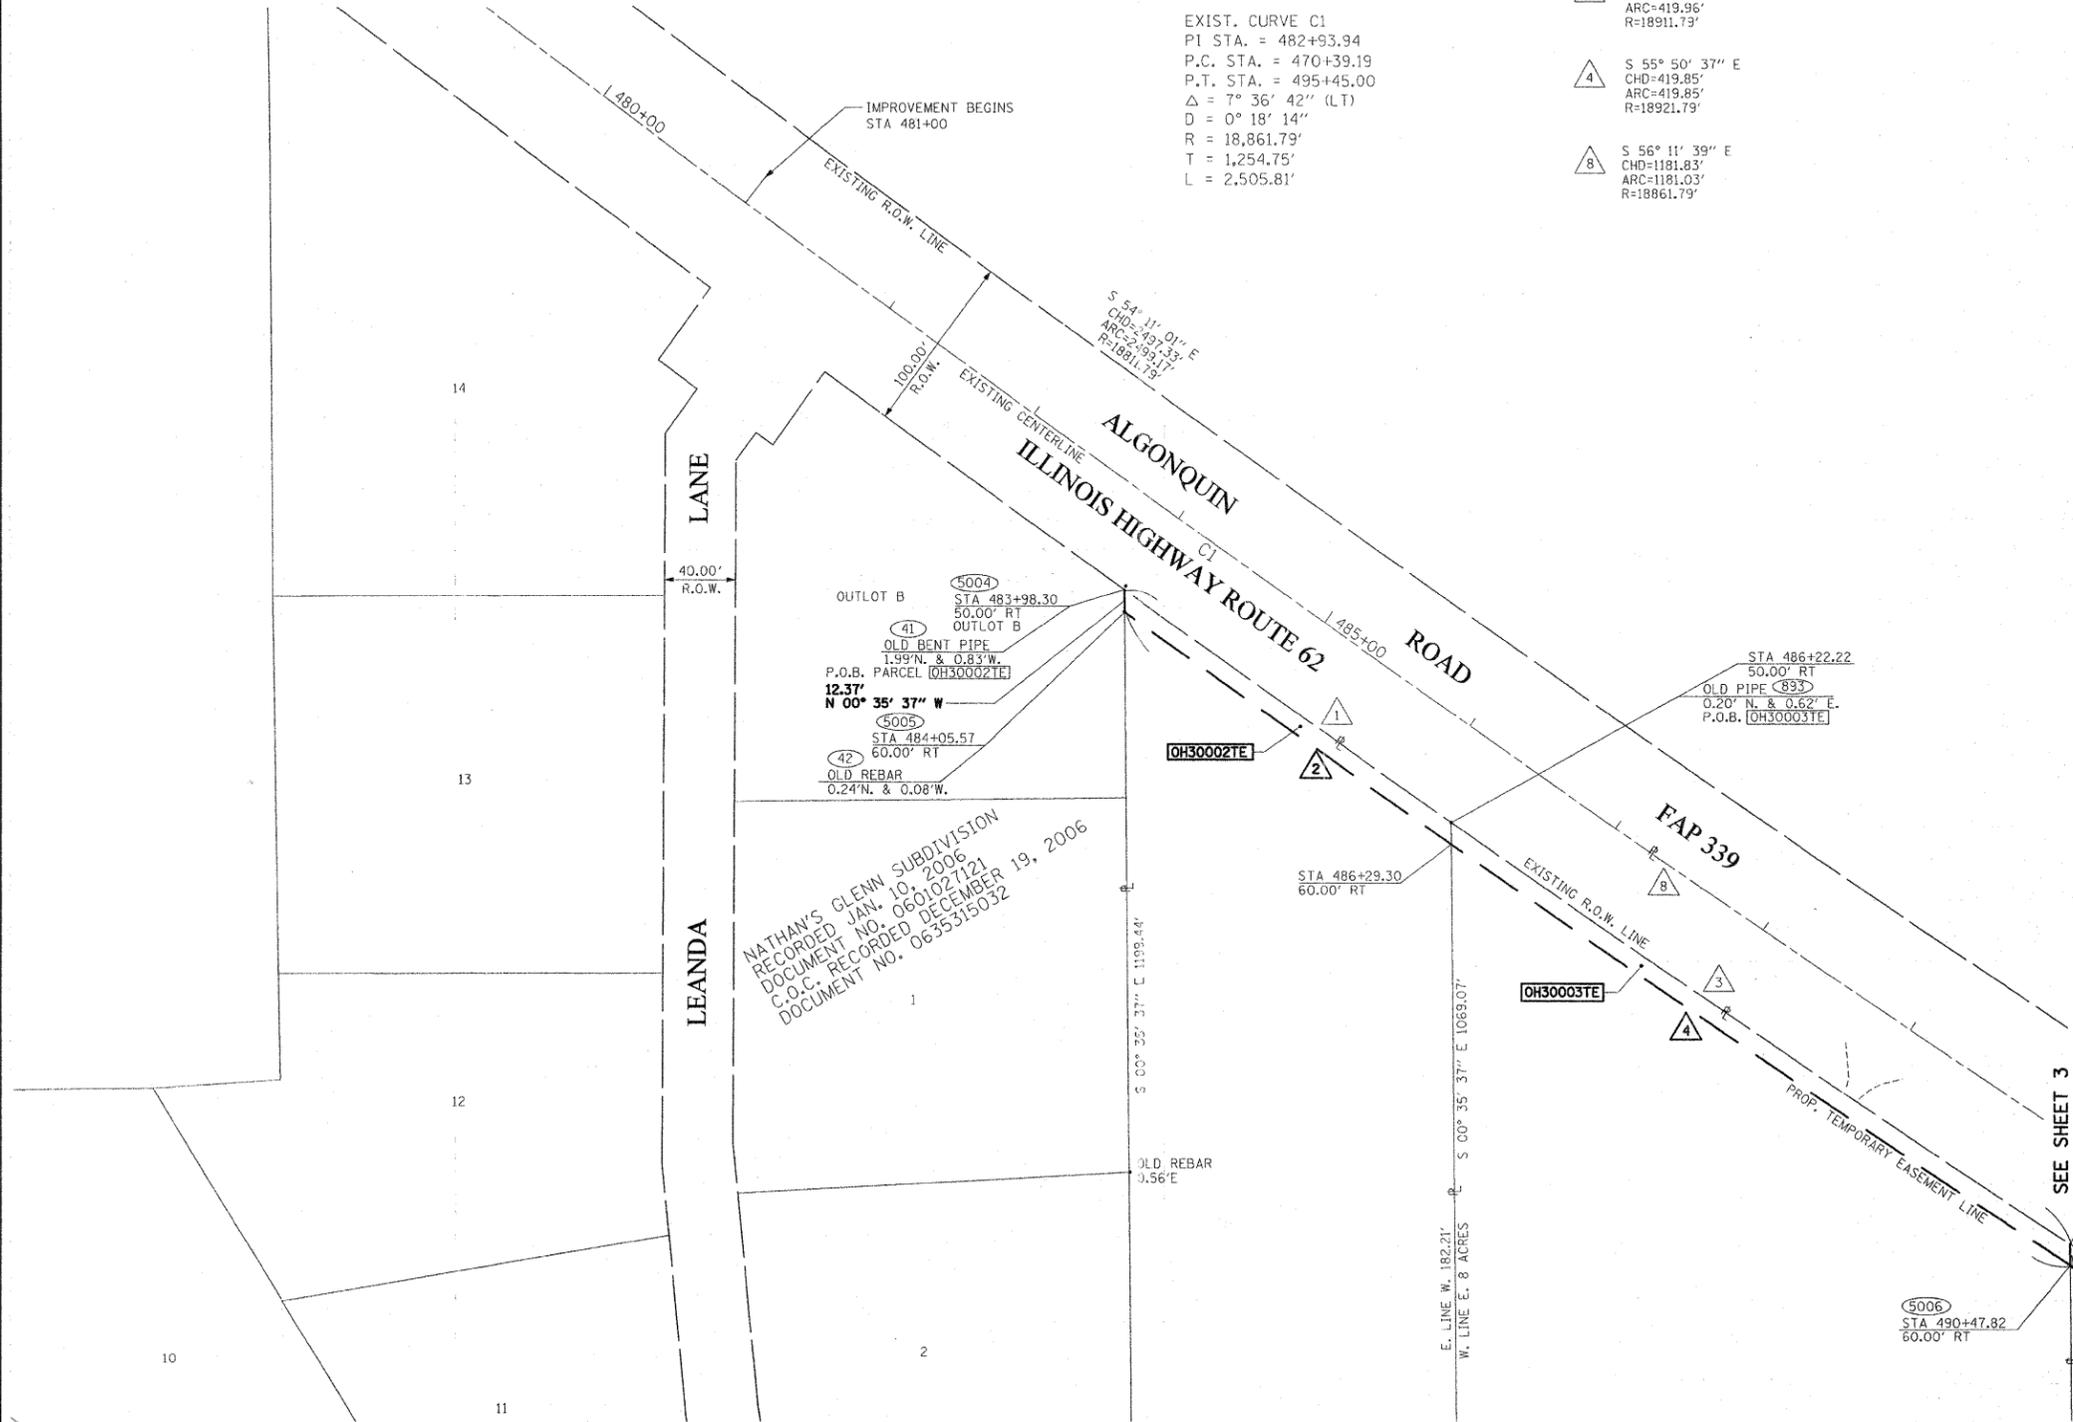

LEGEND

SECTION CORNER

QUARTER SECTION CORNER

COORDINATE POSITION NUMBER

SECTION LINE

QUARTER SECTION LINE

QUARTER, QUARTER SECTION LINE

PROPOSED RIGHT OF WAY LINE

PROPOSED EASEMENT

EXISTING RIGHT OF WAY LINE

CENTERLINE

PLATTED LOT LINES

PROPERTY (DEED) LINE

APPARENT PROPERTY LINE

MEASURED ENGLISH DIMENSION (129.32)

COMPUTED DIMENSION (129.32)

RECORDED DIMENSION (129.32)

METRIC DIMENSION 129.322m

CUT CROSS FOUND OR SET

EXISTING BUILDING

IRON OR PIPE FOUND

IRON SET

T1, T2, T3: THESE STAKES REFERENCE FOUND MONUMENTATION. SET 9/16 INCH IRON ROD FLUSH WITH GROUND TO TIE FOUND IRON STAKE IDENTIFIED BY COLORED PLASTIC CAP BEARING SURVEYORS REGISTRATION NUMBER.

BT1, BT2, BT3: THESE STAKES, IN CULTIVATED AREAS, REFERENCE FOUND MONUMENTATION. BURIED 9/16 INCH IRON ROD 20 INCHES BELOW GROUND TO TIE TP FOUND IRON STAKE. IDENTIFIED BY COLORED PLASTIC CAP BEARING SURVEYORS REGISTRATION NUMBER.

STAKING OF PROPOSED RIGHT OF WAY. SET DIVISION OF HIGHWAYS SURVEY MARKER TO MONUMENT THE POSITION SHOWN. IDENTIFIED BY INSCRIPTION DATA AND SURVEYORS REGISTRATION NUMBER.

STAKING OF PROPOSED RIGHT OF WAY IN CULTIVATED AREAS. BURIED 9/16 INCH METAL ROD 20 INCHES BELOW GROUND TO MARK FUTURE SURVEY DISK POSITION IDENTIFIED BY COLORED PLASTIC CAP BEARING SURVEYORS REGISTRATION NUMBER.

PERMANENT SURVEY MARKER, I.D.O.T. STD. 2135 (TO BE SET BY OTHERS)

RIGHT OF WAY STAKING PROPOSED TO BE SET.

ALL DISTANCES ARE MEASURED UNLESS OTHERWISE NOTED.

TREES

EVERGREEN TREES

STATE OF ILLINOIS)
)
 COUNTY OF WILL)
)
 THIS IS TO CERTIFY THAT I, ROBERT A. ROGINA, AN ILLINOIS PROFESSIONAL LAND SURVEYOR, HAVE SURVEYED THE PLAT OF HIGHWAYS SHOWN HERE ON BETWEEN SECTION 22, TOWNSHIP 42 NORTH, AND RANGE 9 EAST OF THE THIRD PRINCIPAL MERIDIAN, COOK COUNTY; THAT THE SURVEY IS TRUE AND COMPLETE AS SHOWN TO THE BEST OF MY KNOWLEDGE AND BELIEF; THAT THE PLAT CORRECTLY REPRESENTS SAID SURVEY, THAT ALL MONUMENTS FOUND AND ESTABLISHED ARE OF PERMANENT QUALITY AND OCCUPY THE POSITIONS SHOWN THEREON AND THAT THE MONUMENTS ARE SUFFICIENT TO ENABLE THE SURVEY TO BE RETRACED, MADE FOR THE DEPARTMENT OF TRANSPORTATION, STATE OF ILLINOIS. THIS PROFESSIONAL SERVICE CONFORMS TO THE CURRENT MINIMUM ILLINOIS STANDARDS FOR A BOUNDARY SURVEY.
 DATED AT JOLIET, ILLINOIS THIS _____ DAY OF _____, 2011 A.D.

ILLINOIS PROFESSIONAL LAND SURVEYOR NO. 2017
 LICENSE EXPIRES 11/30/12
 NOTE:
 BASIS OF BEARINGS IS THE ILLINOIS STATE PLANE COORDINATE SYSTEM EAST ZONE, NAD 83
 SHEET ONE IS A COVER SHEET AND IS NOT RECORDED

RECEIVED
 APR 29 2011
 PLATS & LEGALS

PREPARED BY: **ROGINA & ASSOCIATES, LTD.**
 ENGINEERS SURVEYORS PLANNERS
 93 Caterpillar Drive Joliet, Illinois 61572-0777 FAX 815/729-0782

ILLINOIS DEPT. OF TRANSPORTATION
 PLAT OF HIGHWAYS
 ROUTE FAP 339 IL. ROUTE 62
 SECTION PENNY ROAD TO EASTINGS WAY
 COUNTY COOK
 JOB# R-90-003-04 PROJECT#
 SEC 22 T 42N, R 9E OF 3rd P.M.
 STA 481+00 TO STA 490+50
 DRAWN M.MILTON CHECKED J.KELLA
 SCALE: 1"=50' SHEET NO. 2 OF 8

FILE NAME = ...\\D168P52-sht-parcel1.dgn



DESIGNED	RJD	REVISED	-
DRAWN	GEW	REVISED	-
CHECKED	RJD	REVISED	-
DATE	MAY 20, 2011	REVISED	-

STATE OF ILLINOIS
DEPARTMENT OF TRANSPORTATION

IL RTE 62 (ALGONQUIN RD.) FROM EASTING'S WAY TO PENNY RD.
PLAT OF HIGHWAYS

SCALE: N.T.S. SHEET NO. 1 OF 7 SHEETS STA. TO STA.

F.A.P. RTE.	SECTION	COUNTY	TOTAL SHEETS	SHEET NO.
339	2011-043-DTR	COOK	21	14
			CONTRACT NO.	GOP52
ILLINOIS FED. AID PROJECT				