




P.O.T. STA. 500+00.00
ALABAMA AVE.
N. 1,865,571.75, E. 1,086,917.47
(MAG NAIL)

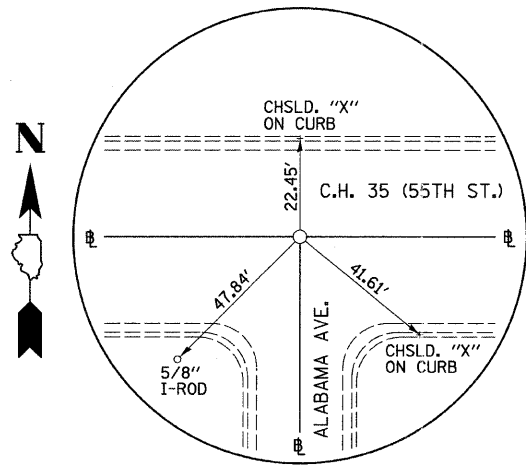


P.O.T. STA. 502+00.00
ALABAMA AVE.
N. 1,865,771.67, E. 1,086,911.78
(MAG NAIL)

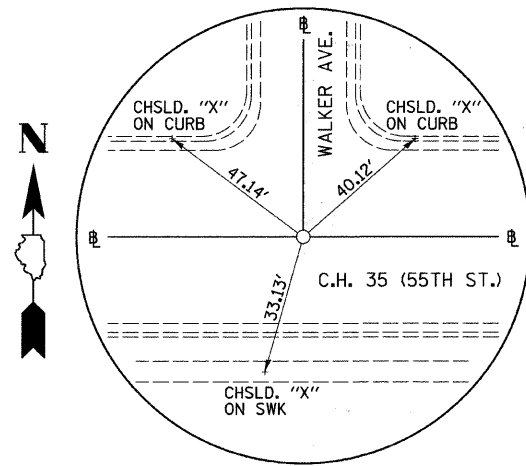


P.O.T. STA. 600+00.00
WALKER AVE.
N. 1,865,777.74, E. 1,087,090.24
(MAG NAIL)

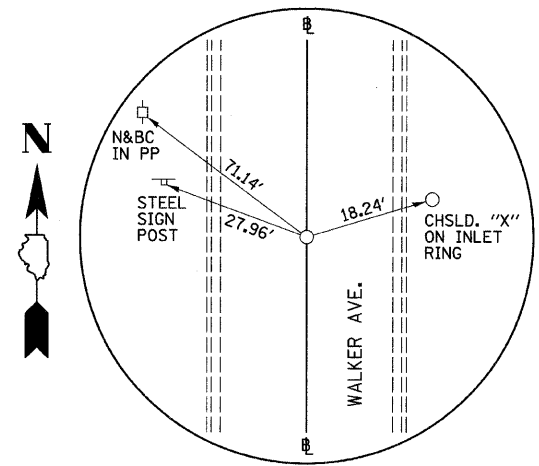


P.O.T. STA. 602+00.00
WALKER AVE.
N. 1,865,976.11, E. 1,087,064.76
(MAG NAIL)

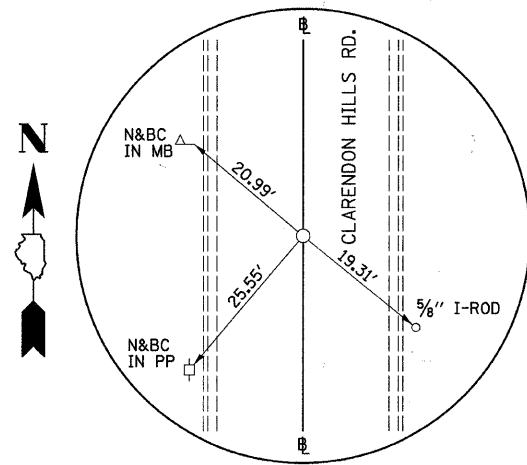


P.O.T. STA. 700+00.00
CLARENDON HILLS RD.
N. 1,865,283.36, E. 1,087,263.44
(MAG NAIL)

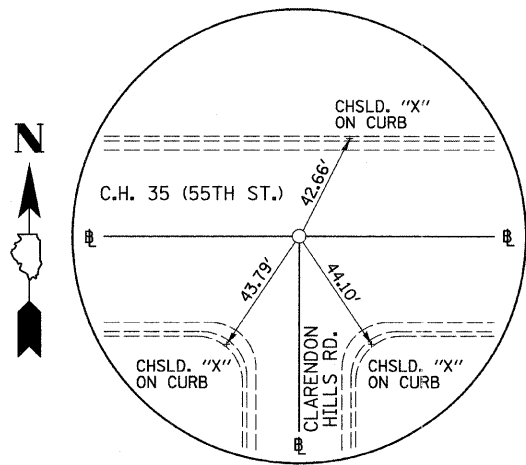

P.O.T. STA. 705+00.00
CLARENDON HILLS RD.
N. 1,865,782.94, E. 1,087,243.08
(MAG NAIL)

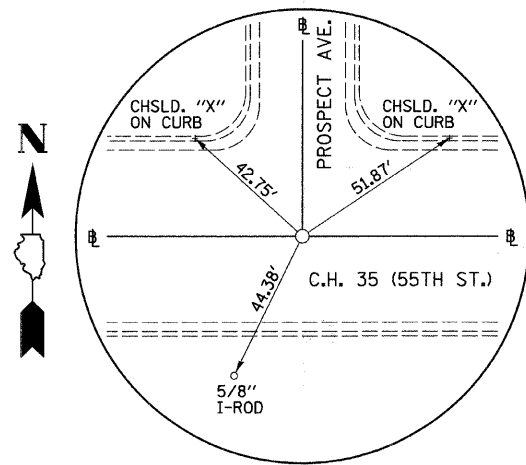

P.O.T. STA. 800+00.00
PROSPECT AVE.
N. 1,865,808.79, E. 1,088,002.73
(CHSLD. "V")

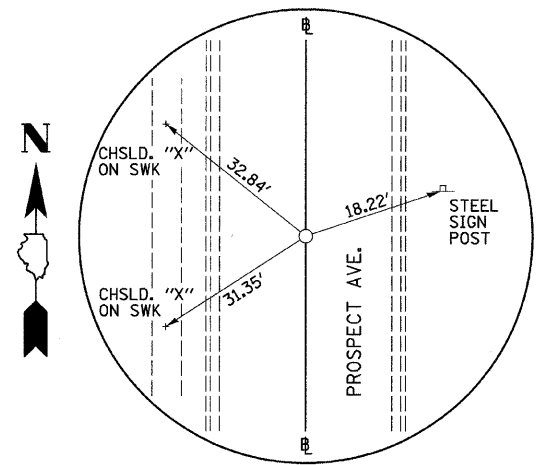

P.O.T. STA. 802+00.00
PROSPECT AVE.
N. 1,866,008.77, E. 1,088,004.95
(MAG NAIL)

BENCHMARKS

- BM #1 - BRASS DISK IN ALUMINIUM VAULT @ NORTHWEST QUADRANT C.H. 35 (55TH ST.) & WILMETTE AVE. (NGYD 29) 30.0'± LT. STA. 49+46.0± ELEV. 762.30
- BM #2 - CHISELED "□" ON SOUTHWEST CORNER OF SIDEWALK 31.5'± RT. STA. 59+58.0± ELEV. 759.55
- BM #3 - CHISELED "X" ON NORTHEAST FLANGE BOLT FIRE HYDRANT @ NORTHEAST QUADRANT C.H. 35 (55TH ST.) & WESTERN AVE. 31.0'± LT. STA. 70+76.8± ELEV. 750.22
- BM #4 - CHISELED "X" ON NORTHEAST FLANGE BOLT FIRE HYDRANT 32.9'± LT. STA. 79+39.8± ELEV. 744.50
- BM #5 - CHISELED "X" ON NORTHEAST FLANGE BOLT FIRE HYDRANT 25.7'± LT. STA. 91+39.6± ELEV. 757.78
- BM #6 - CHISELED "□" ON NORTHWEST CORNER OF CONCRETE HANDHOLE TRAFFIC CONTROLLER @ NORTHEAST QUADRANT OF C.H. 35 (55TH ST.) & HOLMES AVE. 43.4'± LT. STA. 102+32.3± ELEV. 745.65
- BM #7 - CHISELED "X" ON NORTHEAST BOLT OF LARGE TRAFFIC SIGNAL BASE @ SOUTHEAST QUADRANT OF C.H. 35 (55TH ST.) & CASS AVE. 25.0'± RT. STA. 36+40.0± ELEV. 768.71
- BM #8 - CHISELED "X" ON SOUTHEAST FLANGE BOLT FIRE HYDRANT 32.1'± RT. STA. 27+22.9± ELEV. 768.81
- BM #9 - CHISELED "X" ON SOUTHWEST FLANGE BOLT FIRE HYDRANT @ NORTHWEST QUADRANT C.H. 35 (55TH ST.) & HUDSON ST. 45.2'± LT. STA. 17+08.9± ELEV. 743.14
- BM #10 - CHISELED "X" ON NORTHEAST FLANGE BOLT FIRE HYDRANT @ SOUTHEAST QUADRANT C.H. 35 (55TH ST.) & WILLIAMS ST. 55.6'± RT. STA. 10+32.4± ELEV. 743.32

DATUM: STATE PLANE COORDINATE SYSTEM, NAD 83 (CORS 96)
NGVD29

FILE NAME =
v:\2791\2791e005.dgn

USER NAME = shughes	DESIGNED -	REVISED -
PLOT SCALE = 100.0000' / IN.	DRAWN -	REVISED -
PLOT DATE = 5/19/2011	CHECKED -	REVISED -
	DATE -	REVISED -

**STATE OF ILLINOIS
DEPARTMENT OF TRANSPORTATION**

**ALABAMA AVE., CLARENDON HILLS RD., PROSPECT AVE. & WALKER AVE.
TIE POINTS & "ALL" BENCHMARKS**

SCALE: N/A SHEET NO. 3 OF 3 SHEETS STA. N/A TO STA. N/A

F.A.U. RTE.	SECTION	COUNTY	TOTAL SHEETS	SHEET NO.
1504	94-00302-00-FP	DU PAGE	240	36
ILLINOIS FED. AID PROJECT			CONTRACT NO. 63609	