


FINAL	SURVEYED	DATE
SURVEY	PLOTTED	BY
NOTE BOOK	TEMPLATE	
NO.	AREAS	CHECKED

ORIGINAL	SURVEYED	DATE
SURVEY	PLOTTED	BY
NOTE BOOK	TEMPLATE	
NO.	AREAS	CHECKED

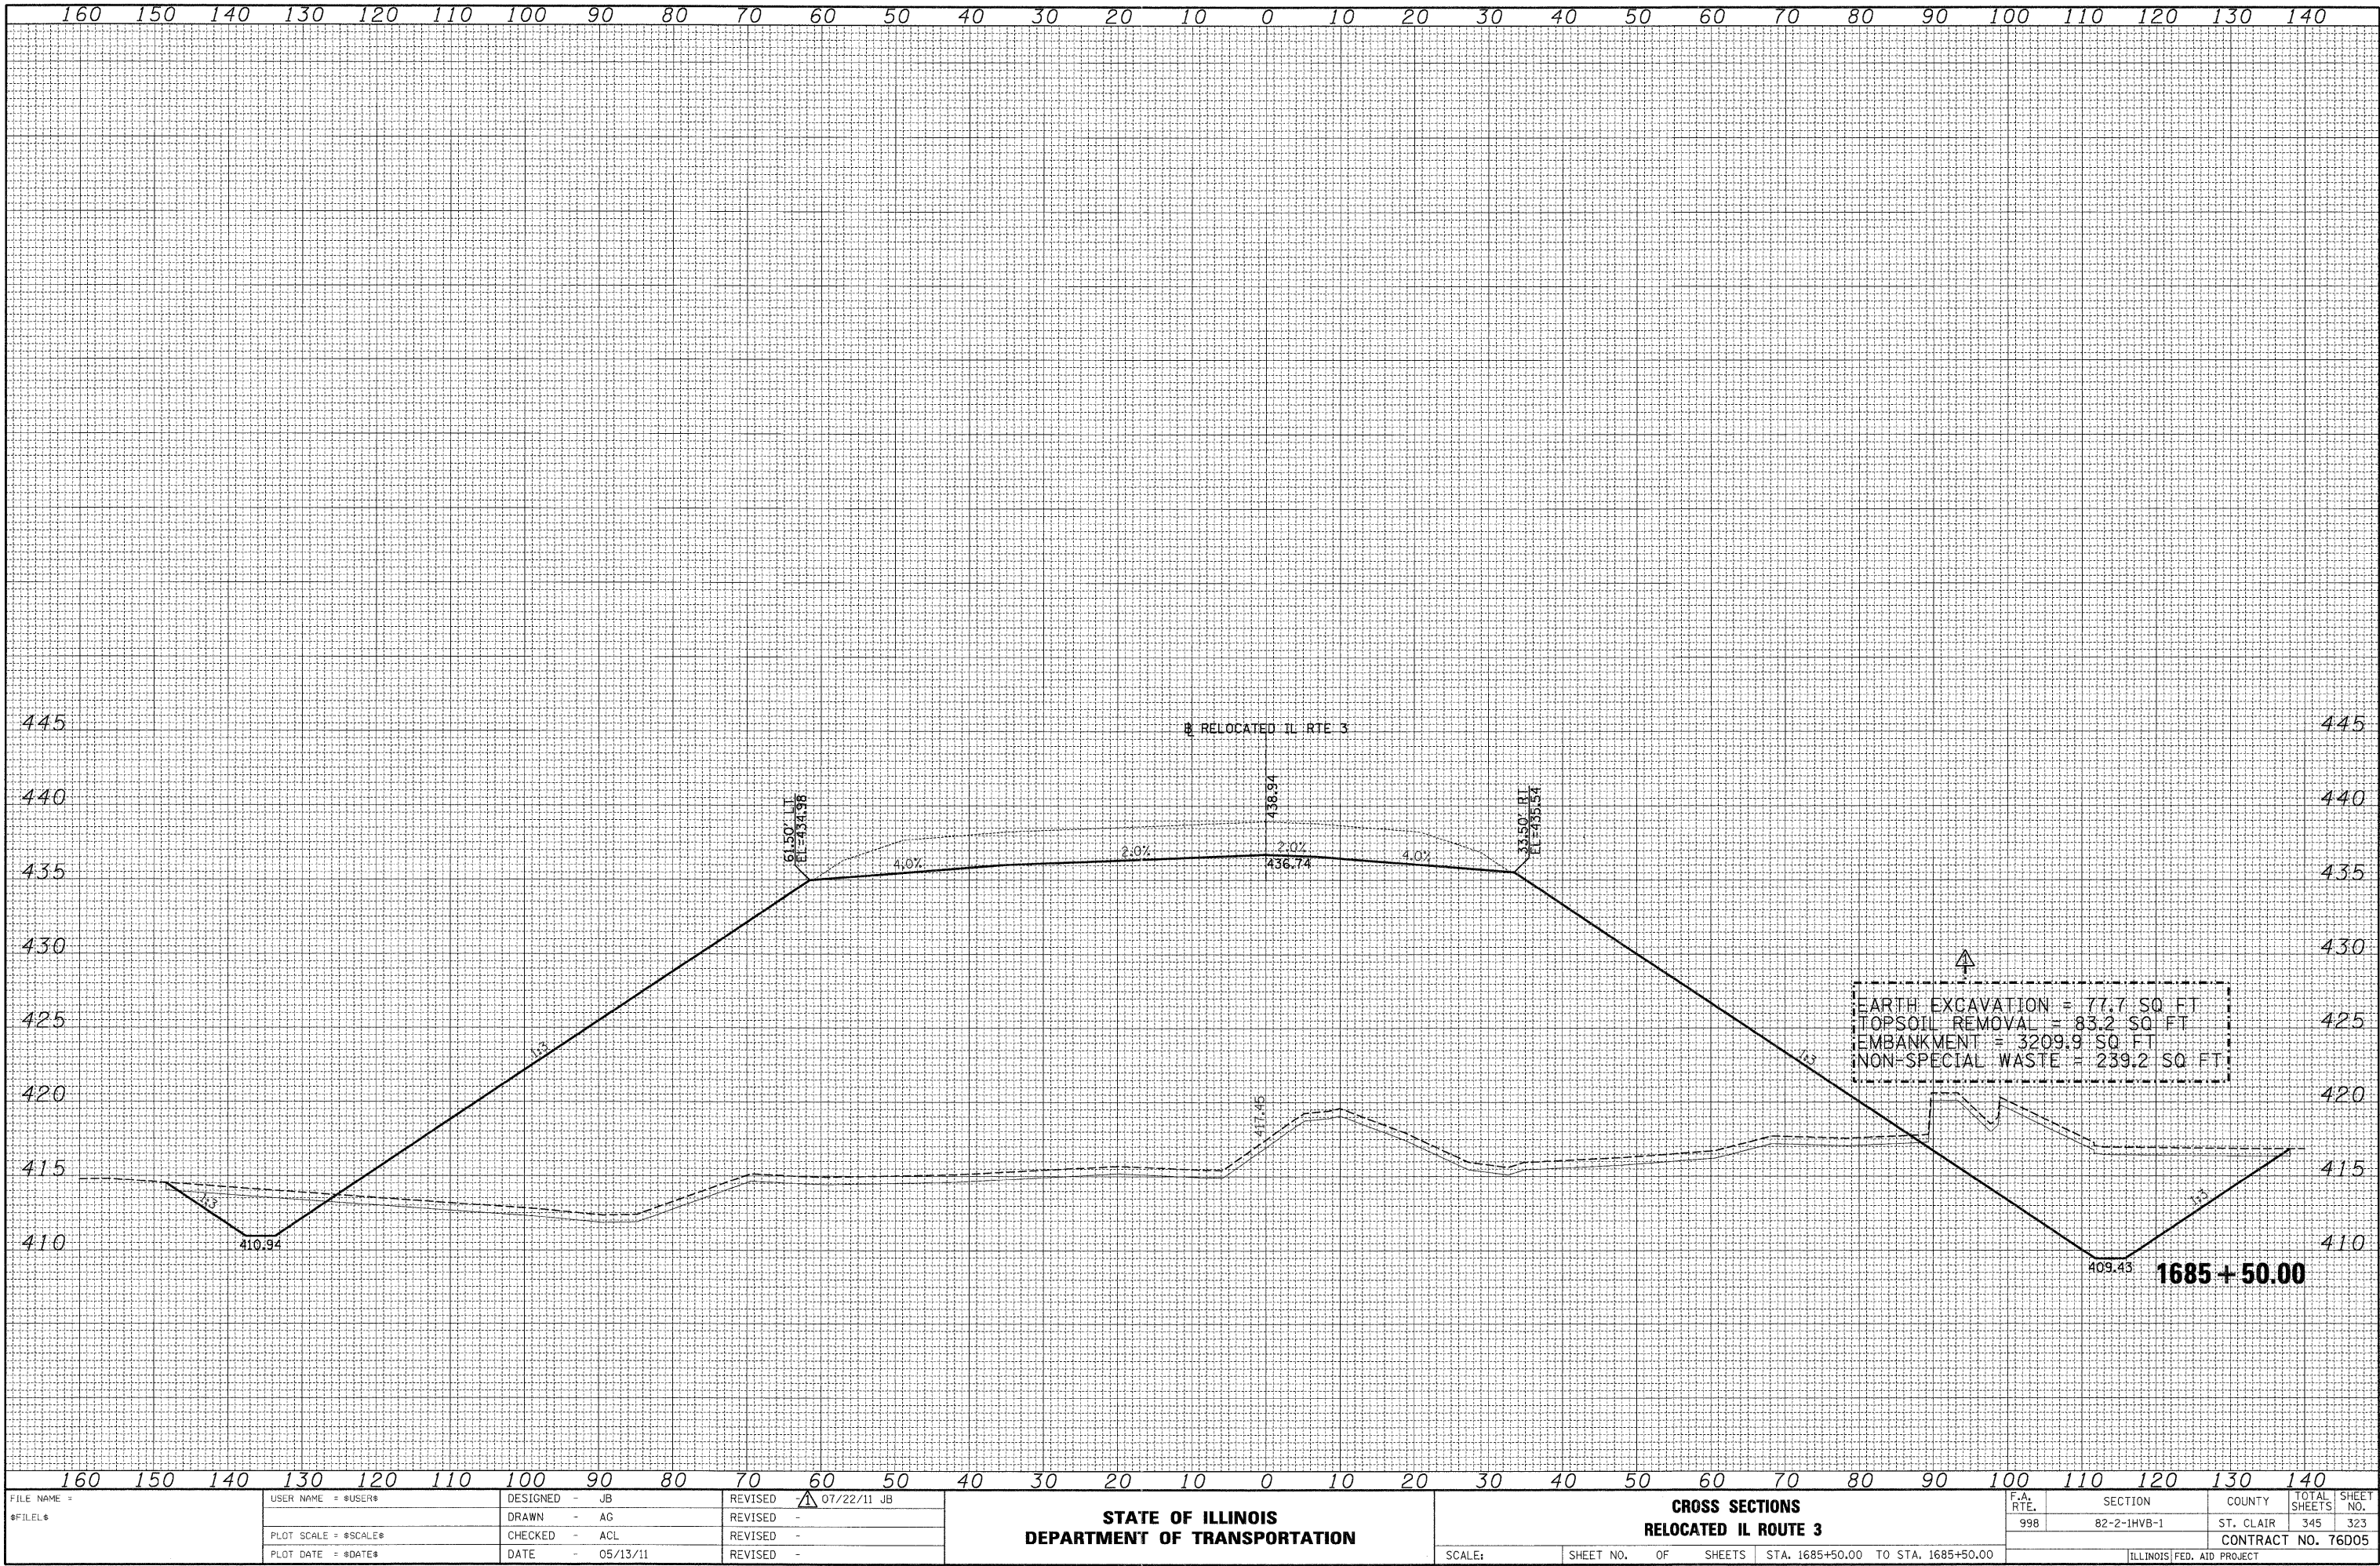

FILE NAME =	USER NAME = \$USER\$	DESIGNED - JB	REVISED - 07/22/11 JB	STATE OF ILLINOIS DEPARTMENT OF TRANSPORTATION				CROSS SECTIONS RELOCATED IL ROUTE 3				F.A. RTE. 998	SECTION 82-2-IHVB-1	COUNTY ST. CLAIR	TOTAL SHEETS 345	SHEET NO. 323
\$FILEL\$	PLOT SCALE = \$SCALE\$	CHECKED - ACL	REVISED -					SCALE: SHEET NO. OF SHEETS STA. 1685+50.00 TO STA. 1685+50.00				CONTRACT NO. 76D05				
PLOT DATE = \$DATE\$	DATE - 05/13/11	REVISED -										ILLINOIS FED. AID PROJECT				