


FINAL SURVEY	BY	DATE	SURVEYED	PLOTTED	TEMPLATE	AREAS	CHECKED
			NO.				
			NO.				
			NO.				

ORIGINAL SURVEY	BY	DATE	SURVEYED	PLOTTED	TEMPLATE	AREAS	CHECKED
			NO.				
			NO.				
			NO.				

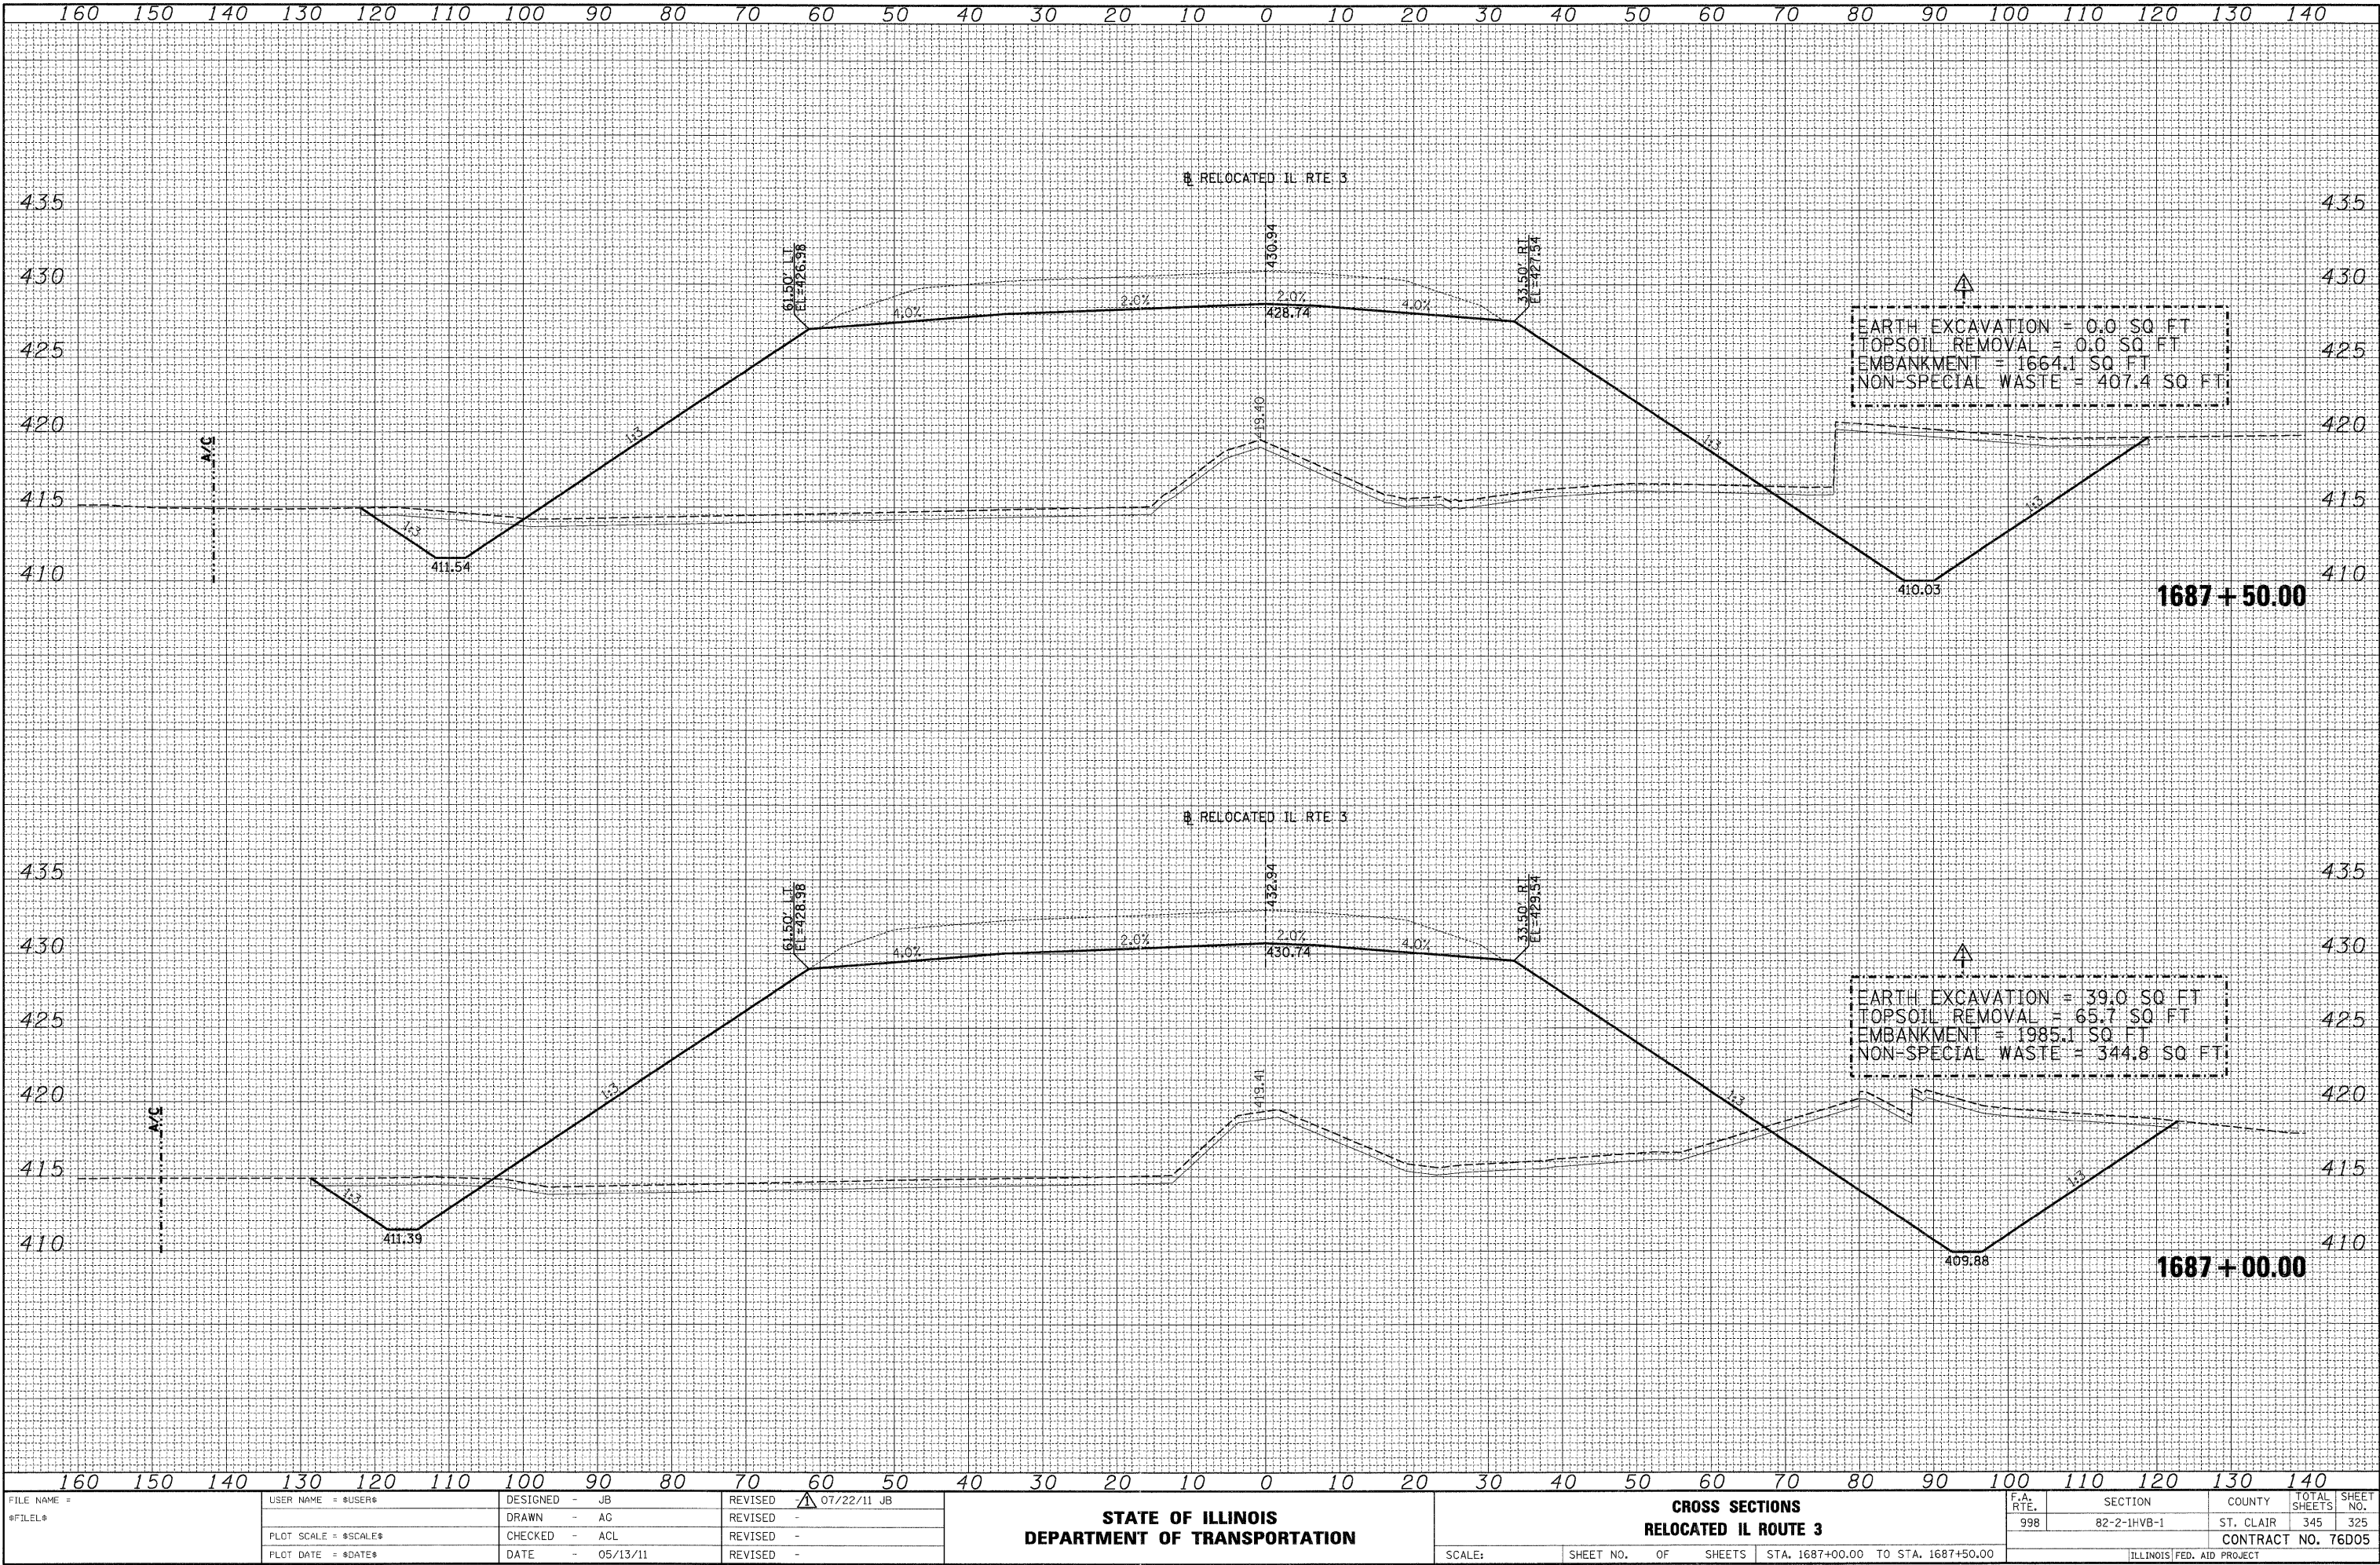

FILE NAME =	USER NAME = \$USER\$	DESIGNED - JB	REVISED - 07/22/11 JB	STATE OF ILLINOIS DEPARTMENT OF TRANSPORTATION				CROSS SECTIONS RELOCATED IL ROUTE 3				F.A. RTE.	SECTION	COUNTY	TOTAL SHEETS	SHEET NO.
\$FILEL\$		DRAWN - AC	REVISED -									998	82-2-1HVB-1	ST. CLAIR	345	325
		CHECKED - ACL	REVISED -									CONTRACT NO. 76D05				
		DATE - 05/13/11	REVISED -					SCALE: SHEET NO. OF SHEETS STA. 1687+00.00 TO STA. 1687+50.00				ILLINOIS FED. AID PROJECT				