


DATE	BY	SURVEYED	PLOTTED	NOTED	AREAS

DATE	BY	SURVEYED	PLOTTED	NOTED	AREAS

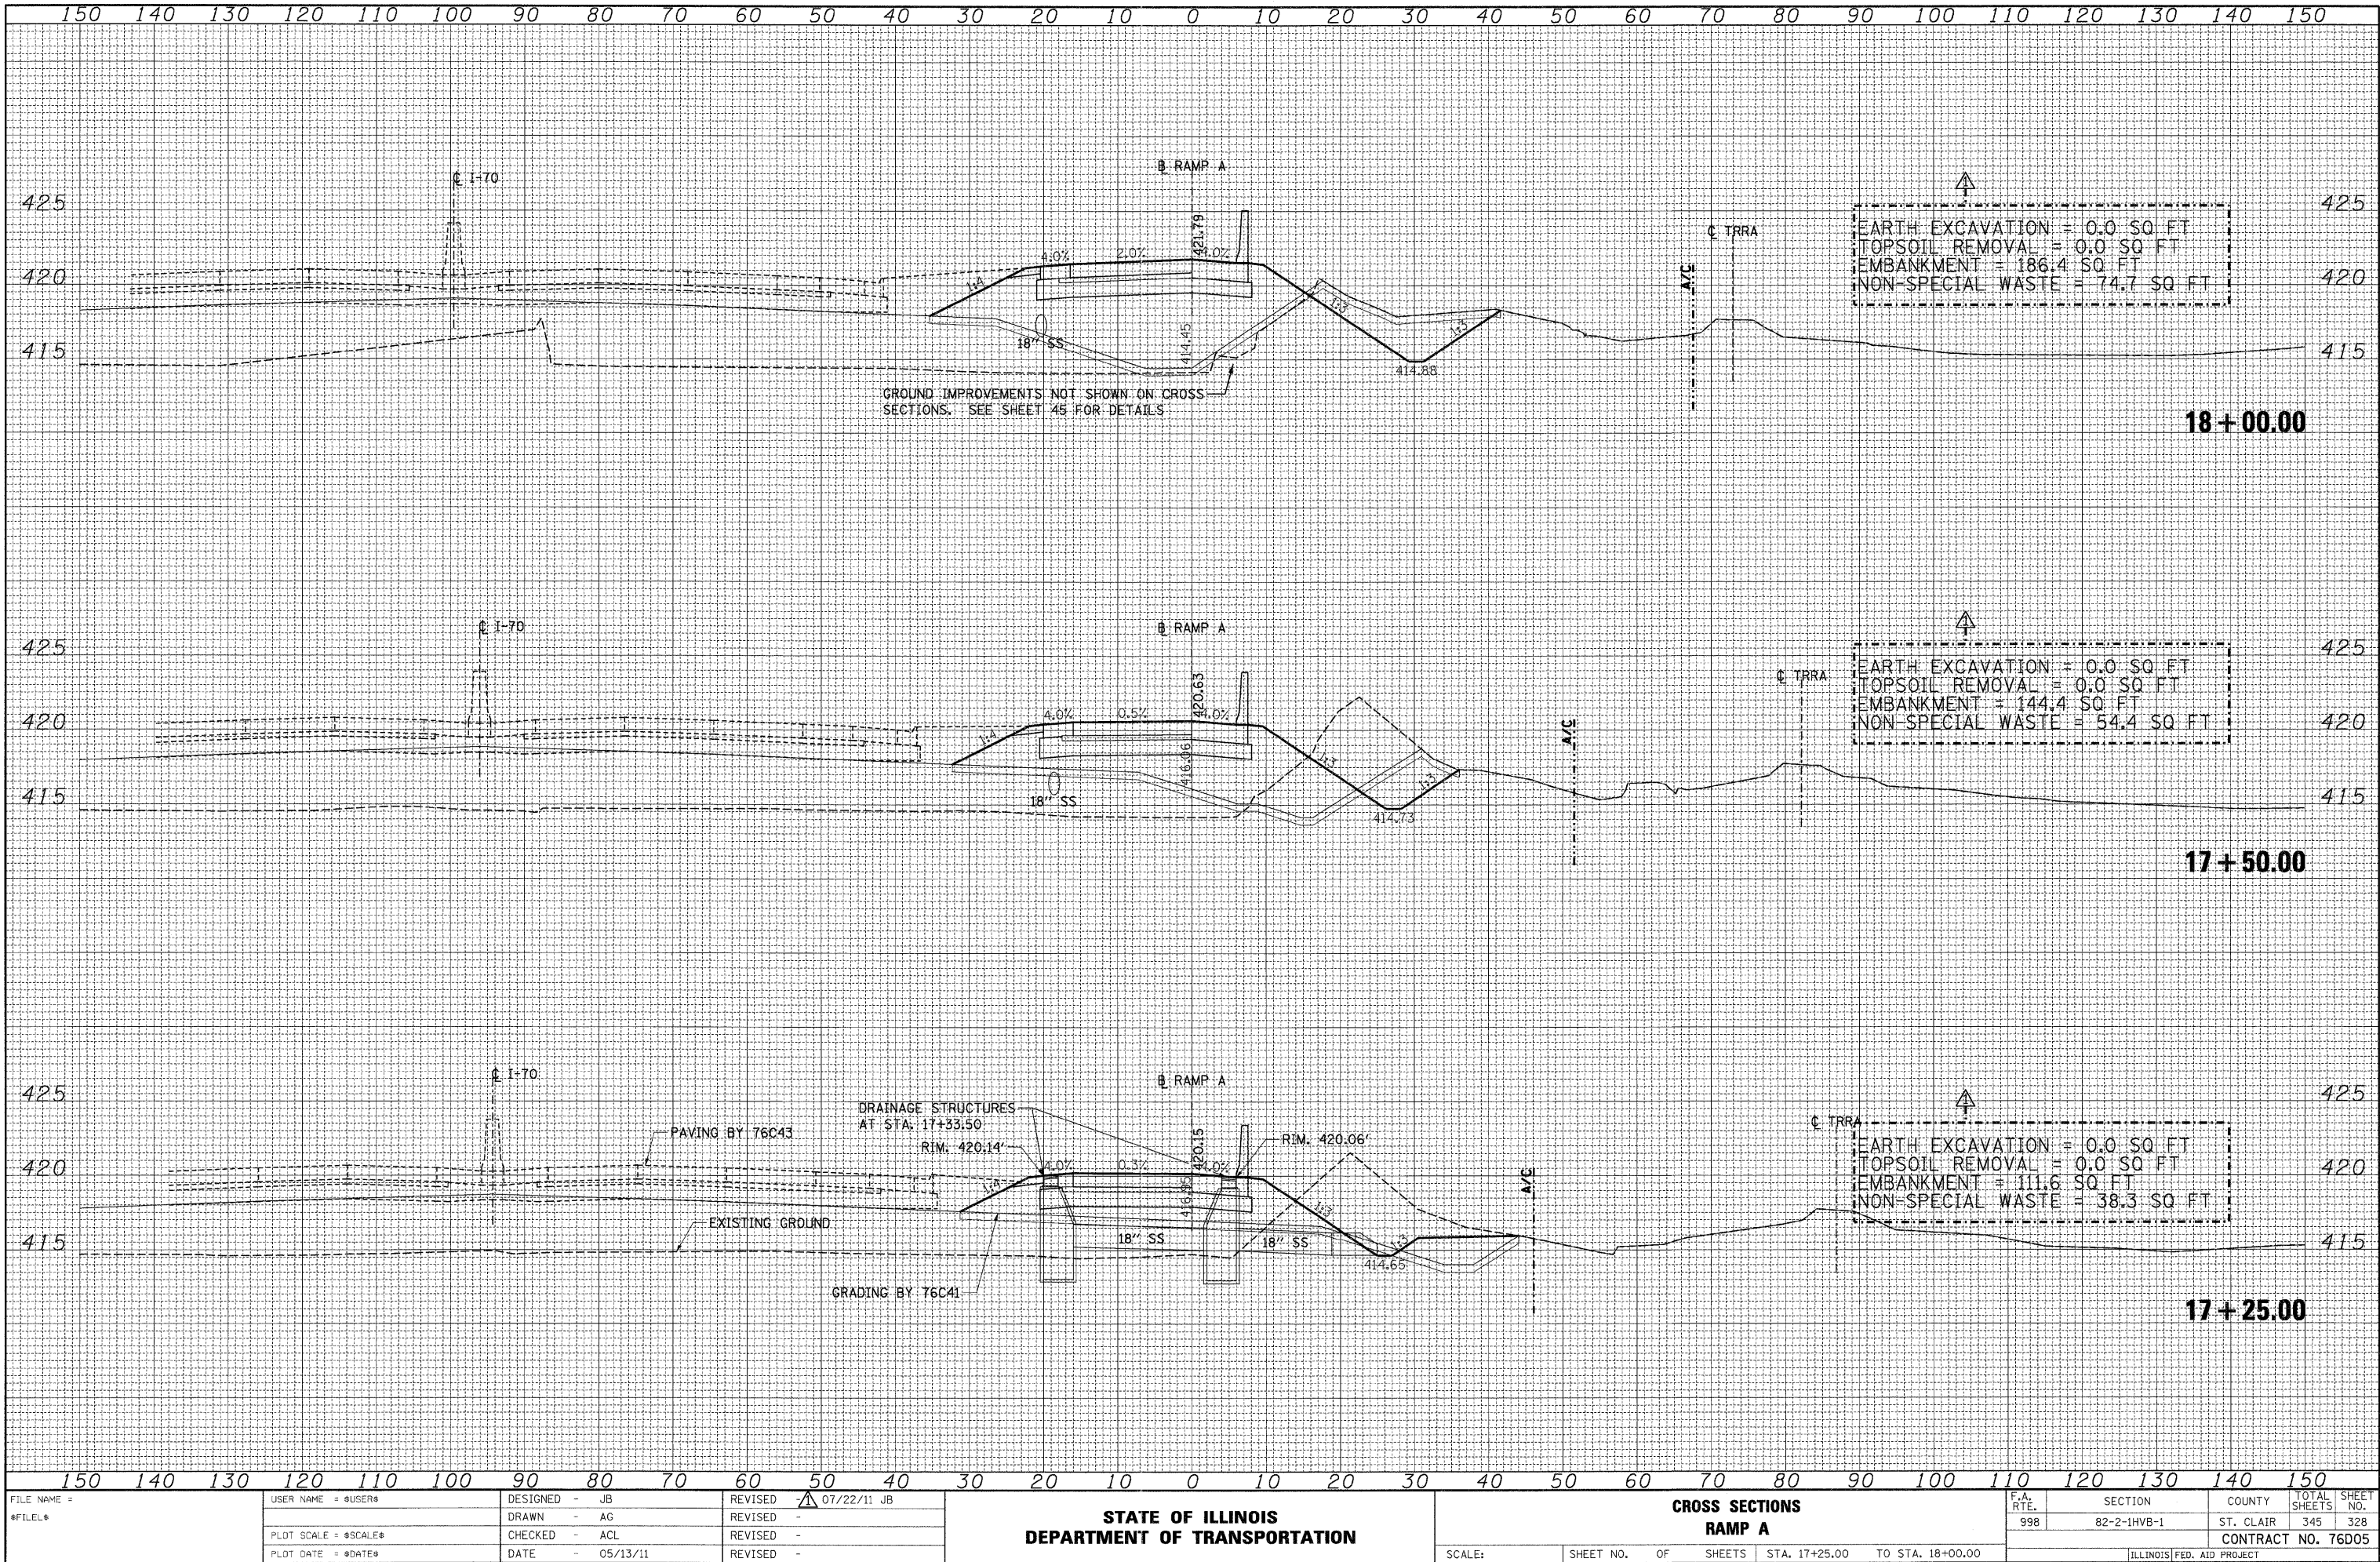

FILE NAME =	USER NAME = \$USER\$	DESIGNED - JB	REVISED - 07/22/11 JB	STATE OF ILLINOIS DEPARTMENT OF TRANSPORTATION	CROSS SECTIONS RAMP A				F.A. RTE.	SECTION	COUNTY	TOTAL SHEETS	SHEET NO.
\$FILEL\$		DRAWN - AG	REVISED -		998	82-2-IHVB-1	ST. CLAIR	345	328				
	PLOT SCALE = \$SCALE\$	CHECKED - ACL	REVISED -		CONTRACT NO. 76D05								
	PLOT DATE = \$DATE\$	DATE - 05/13/11	REVISED -		SCALE:	SHEET NO.	OF	SHEETS	STA. 17+25.00	TO STA. 18+00.00	ILLINOIS FED. AID PROJECT		