


DATE	BY	SURVEYED	PLOTTED	TEMPLATE	NO.

DATE	BY	SURVEYED	PLOTTED	TEMPLATE	NO.

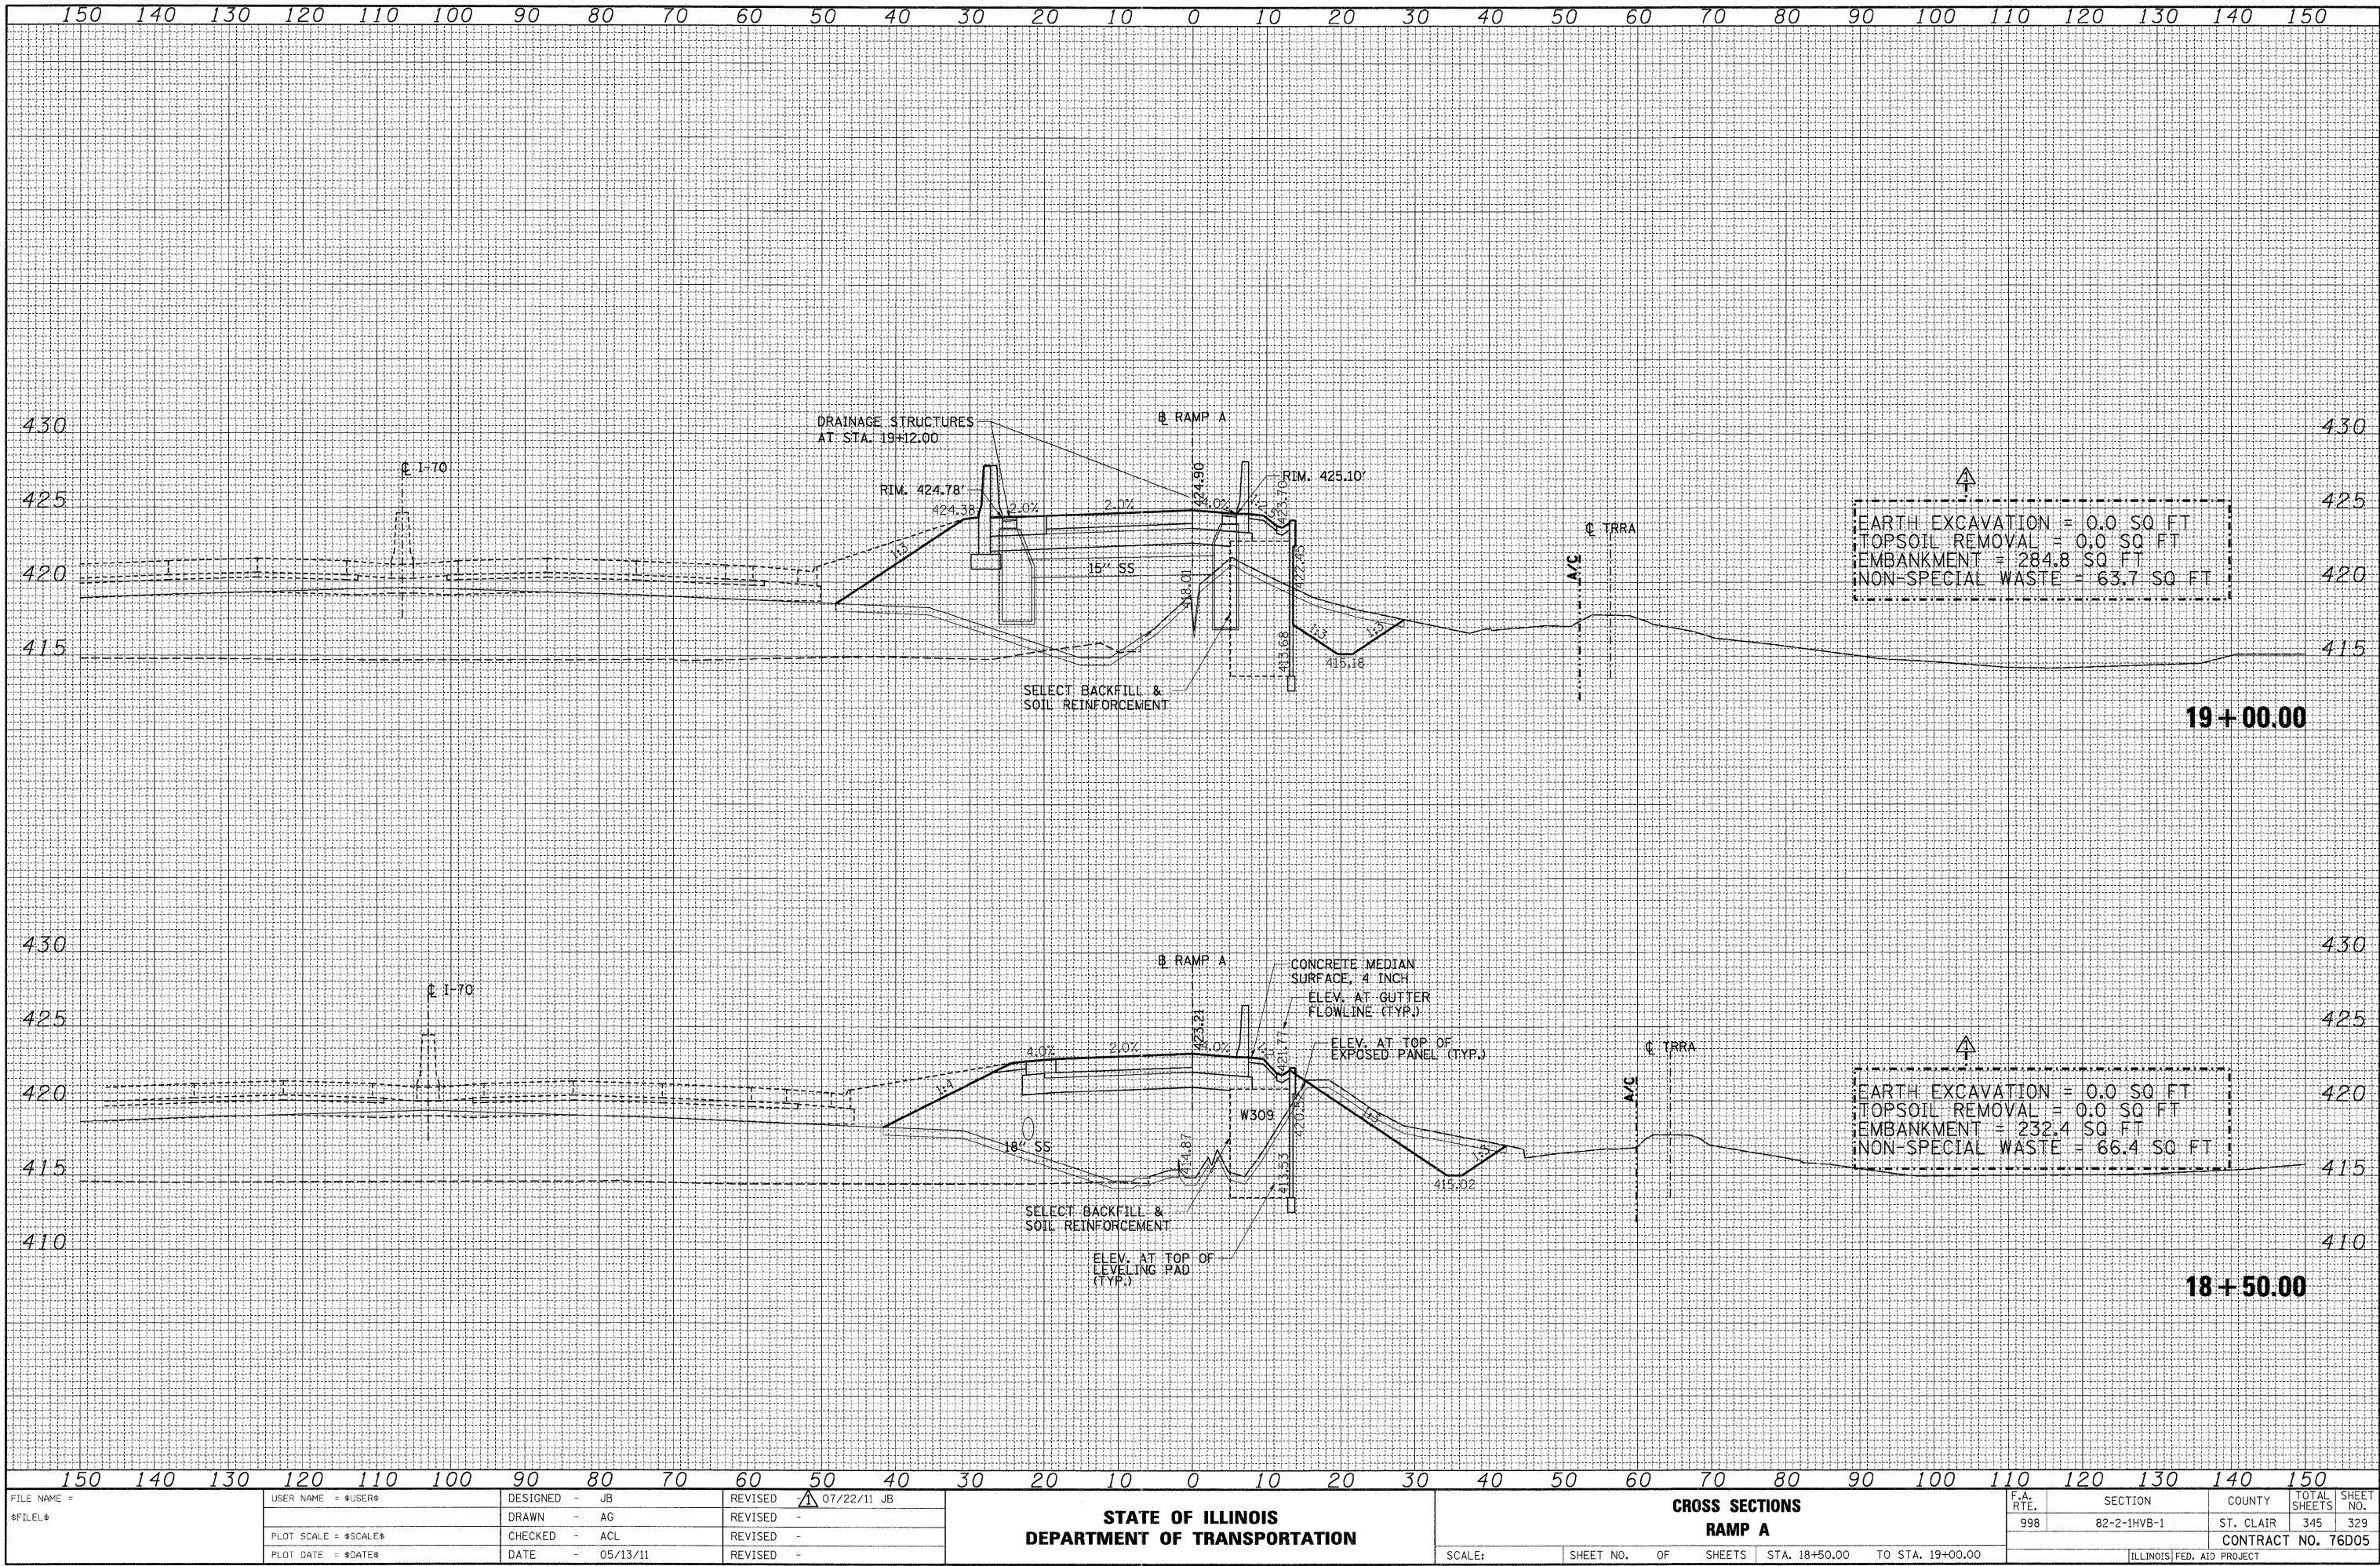

150 140 130 120 110 100 90 80 70 60 50 40 30 20 10 0 10 20 30 40 50 60 70 80 90 100 110 120 130 140 150																						
FILE NAME = %FILEL%		USER NAME = %USER%	DESIGNED - JB	REVISED - 07/22/11 JB	STATE OF ILLINOIS DEPARTMENT OF TRANSPORTATION							CROSS SECTIONS RAMP A					F.A. RTE.	SECTION		COUNTY	TOTAL SHEETS	SHEET NO.
			DRAWN - AG	REVISED -													998	82-2-1HVB-1		ST. CLAIR	345	329
		PLOT SCALE = %SCALE%	CHECKED - ACL	REVISED -															CONTRACT NO. 76D05			
		PLOT DATE = %DATE%	DATE - 05/13/11	REVISED -								SCALE:					SHEET NO.	OF	SHEETS	STA. 18+50.00 TO STA. 19+00.00		ILLINOIS FED. AID PROJECT