



STATE OF ILLINOIS
DEPARTMENT OF TRANSPORTATION

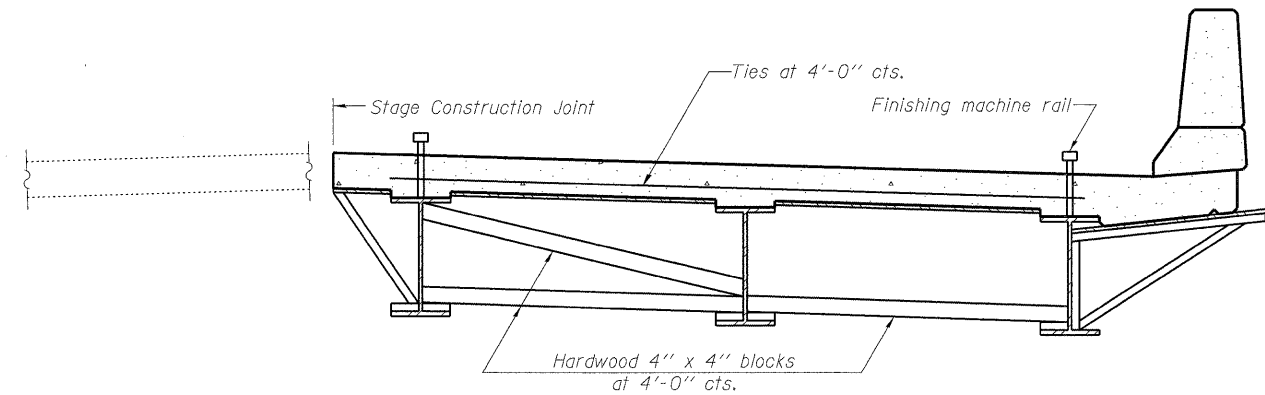

FORM BRACES FOR
STAGE CONSTRUCTION

When cantilever forming brackets are used, the work shall be done according to Article 503.06(b) of the Standard Specifications, except as modified below and in the details shown on this sheet.
The finishing machine rails shall be placed on the top flange of the exterior beams.
The beams or girders, supporting cantilever forming brackets, shall be tied together at 4 foot intervals.
For Standard construction, or Stage Construction the Hardwood bracing materials shall be placed as shown between webs of beams in each bay.

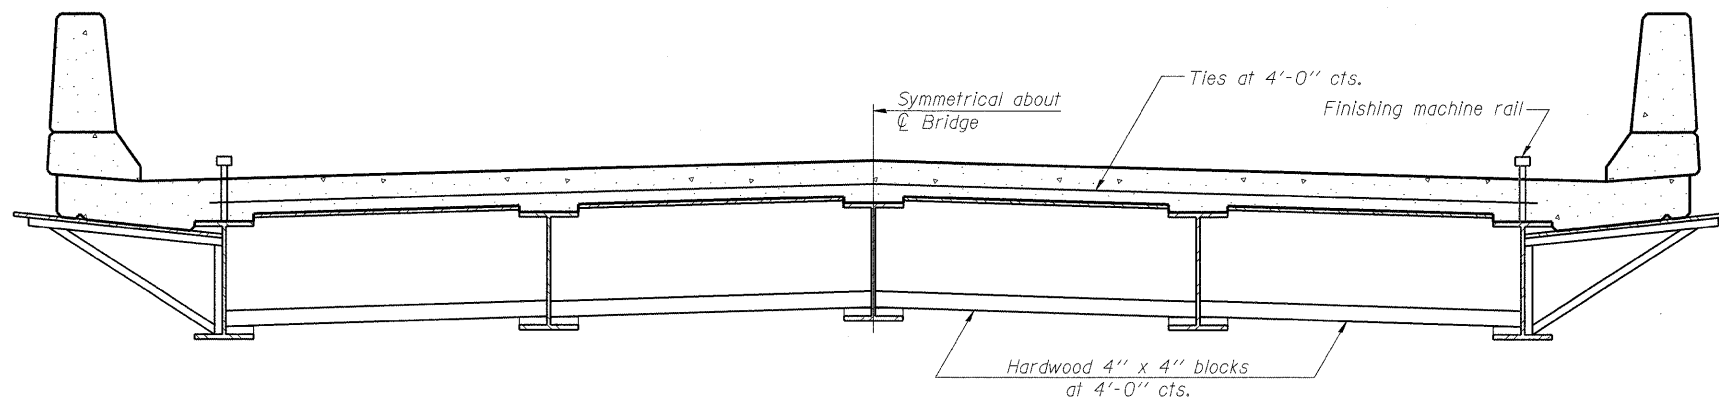

FORM BRACES FOR
STANDARD CONSTRUCTION

DESIGNED - ASP
CHECKED - WSP
DRAWN - BEM
CHECKED - ASP

SB-1

11-1-09

DLZ 85 W. Algonquin Rd. Ste. 220
Arlington Heights IL 60005
DLZ Illinois, Inc. (847)-640-0840

CANTILEVER FORMING BRACKETS
STRUCTURE NUMBER 016-0610

SHEET NO. 38 OF 42 SHEETS	F.A. RTE.	SECTION	COUNTY	TOTAL SHEETS	SHEET NO.
	94	0101.8B	COOK	139	114
CONTRACT NO. 60C18					
ILLINOIS FED. AID PROJECT					