


DATE	
BY	
SURVEYED	
NOTED	
TEMPLATE	
AREAS	
CHECKED	
NO.	

DATE	
BY	
SURVEYED	
NOTED	
TEMPLATE	
AREAS	
CHECKED	
NO.	

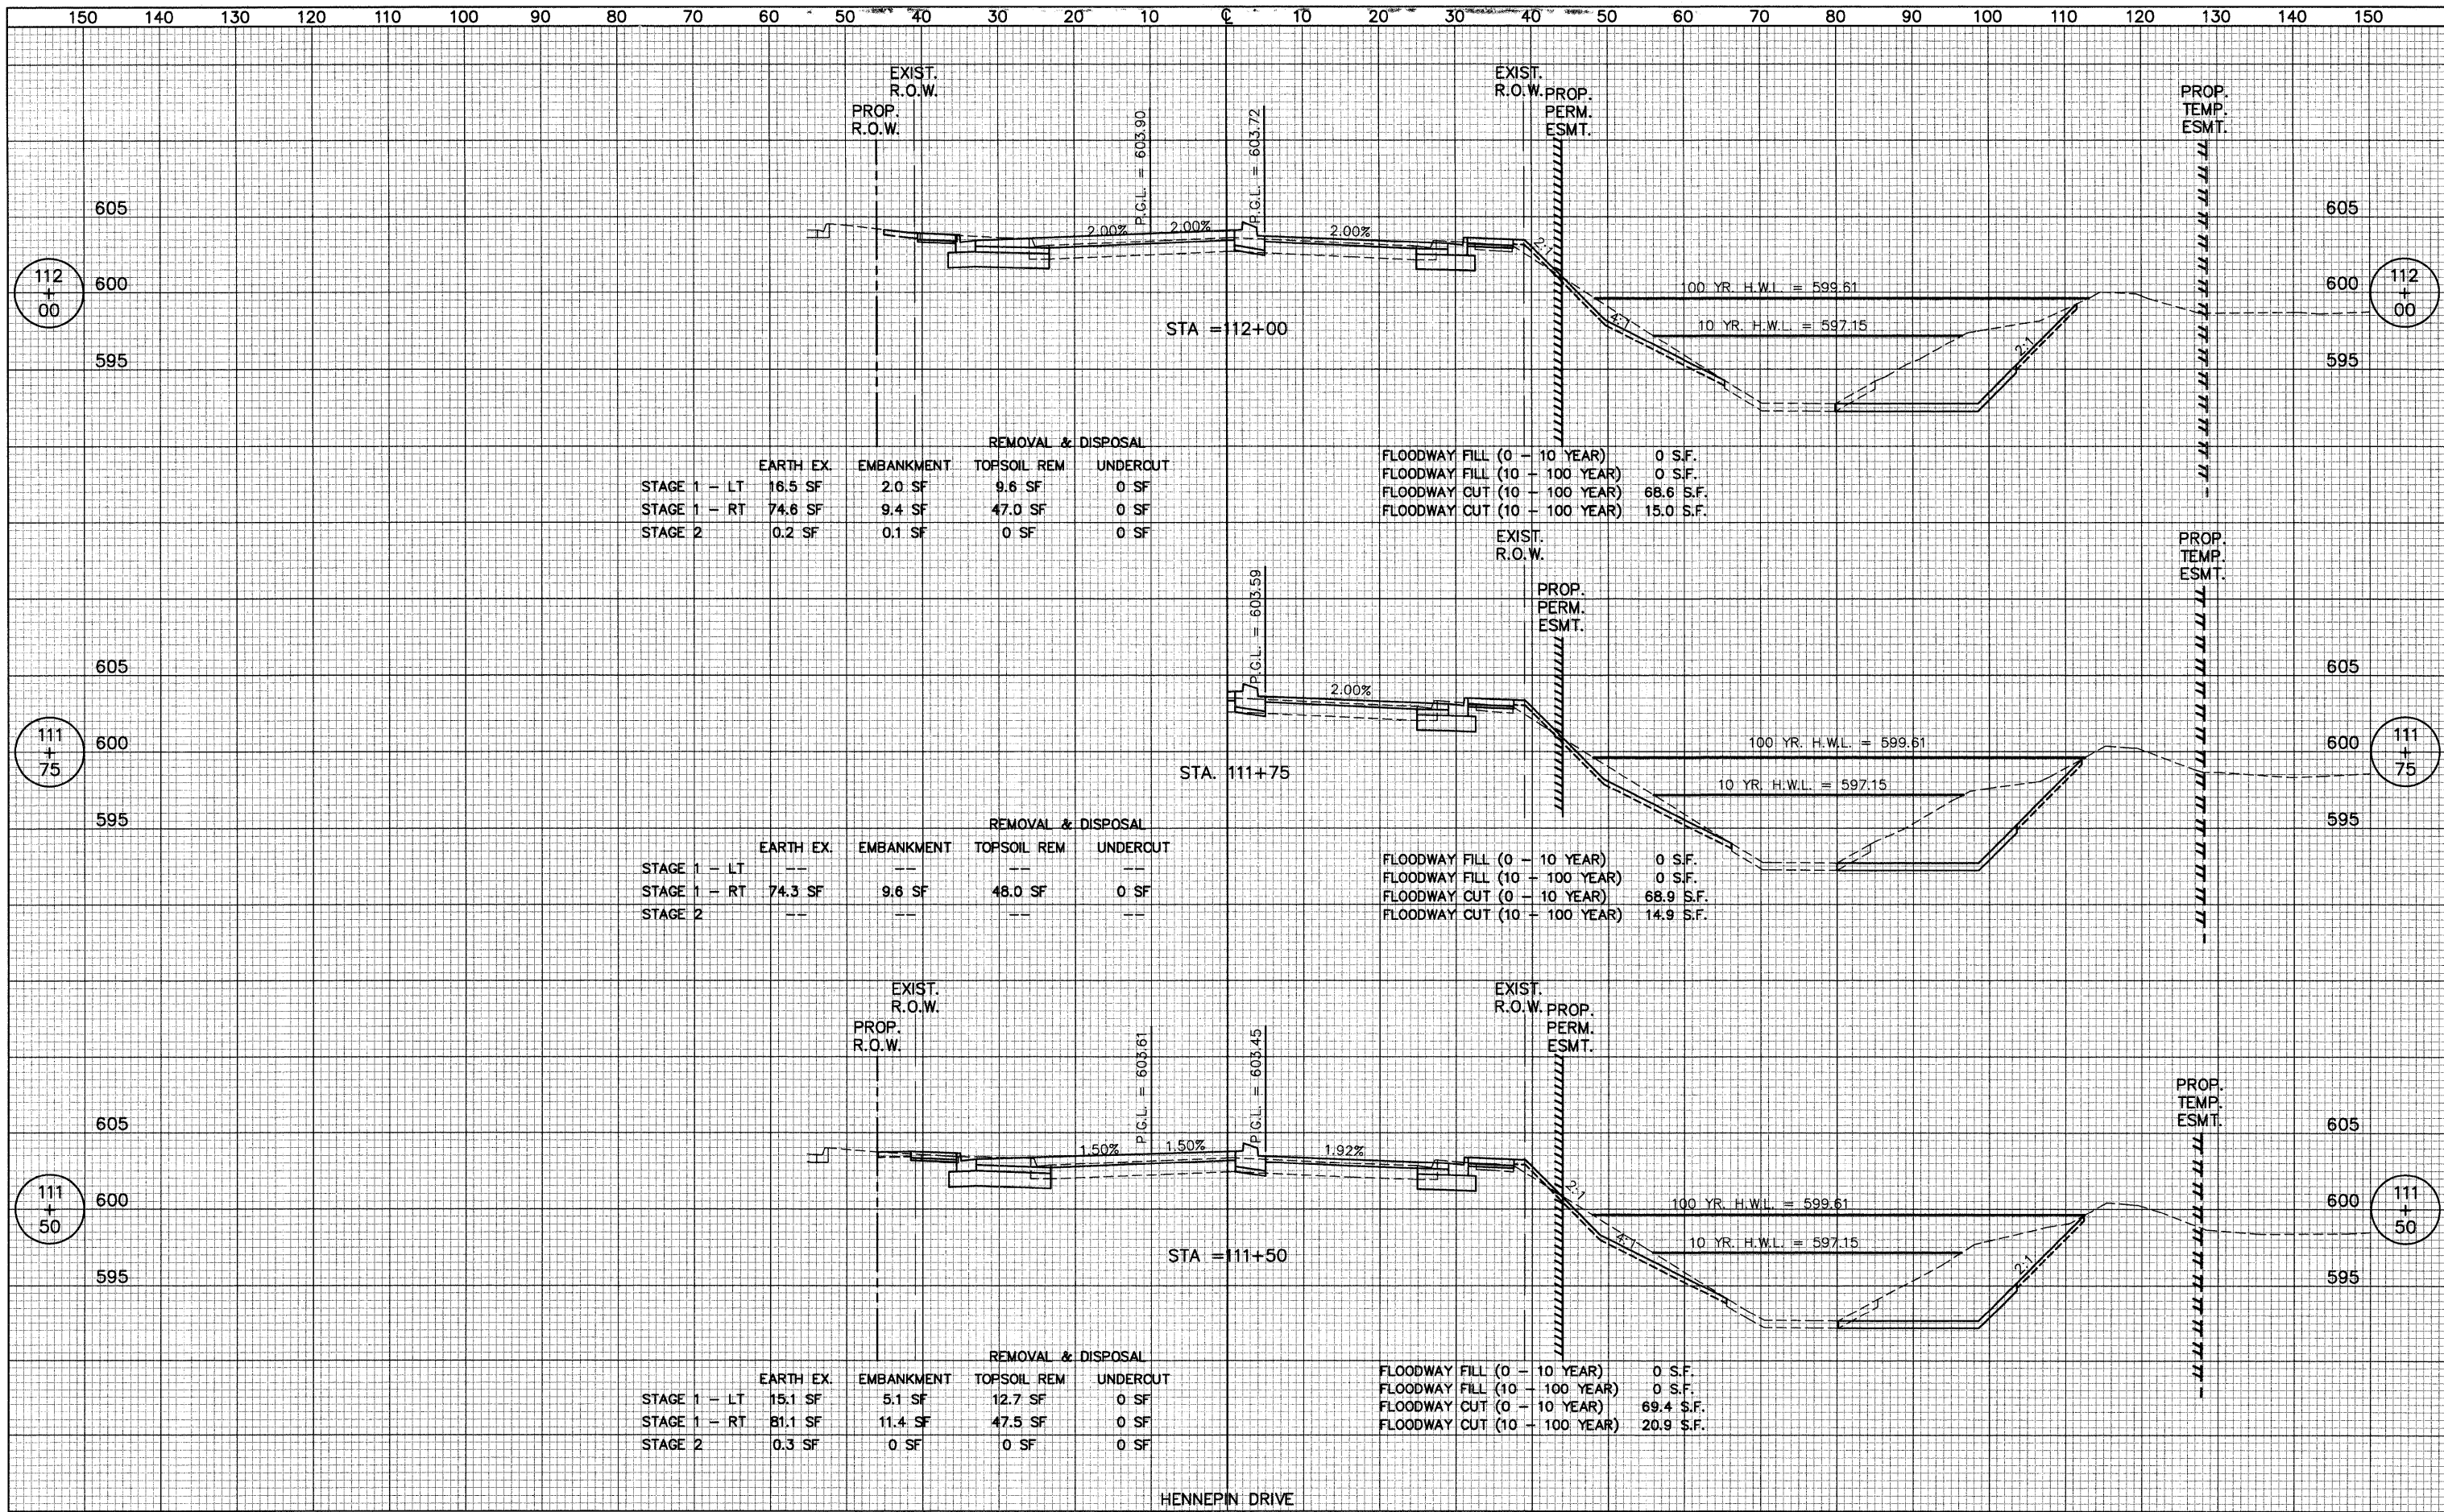

	EARTH EX.	EMBANKMENT	REMOVAL & DISPOSAL	
			TOPSOIL REM	UNDERCUT
STAGE 1 - LT	16.5 SF	2.0 SF	9.6 SF	0 SF
STAGE 1 - RT	74.6 SF	9.4 SF	47.0 SF	0 SF
STAGE 2	0.2 SF	0.1 SF	0 SF	0 SF

FLOODWAY FILL (0 - 10 YEAR)	0 S.F.
FLOODWAY FILL (10 - 100 YEAR)	0 S.F.
FLOODWAY CUT (10 - 100 YEAR)	68.6 S.F.
FLOODWAY CUT (10 - 100 YEAR)	15.0 S.F.

	EARTH EX.	EMBANKMENT	REMOVAL & DISPOSAL	
			TOPSOIL REM	UNDERCUT
STAGE 1 - LT	--	--	--	--
STAGE 1 - RT	74.3 SF	9.6 SF	48.0 SF	0 SF
STAGE 2	--	--	--	--

FLOODWAY FILL (0 - 10 YEAR)	0 S.F.
FLOODWAY FILL (10 - 100 YEAR)	0 S.F.
FLOODWAY CUT (0 - 10 YEAR)	68.9 S.F.
FLOODWAY CUT (10 - 100 YEAR)	14.9 S.F.

	EARTH EX.	EMBANKMENT	REMOVAL & DISPOSAL	
			TOPSOIL REM	UNDERCUT
STAGE 1 - LT	15.1 SF	5.1 SF	12.7 SF	0 SF
STAGE 1 - RT	81.1 SF	11.4 SF	47.5 SF	0 SF
STAGE 2	0.3 SF	0 SF	0 SF	0 SF

FLOODWAY FILL (0 - 10 YEAR)	0 S.F.
FLOODWAY FILL (10 - 100 YEAR)	0 S.F.
FLOODWAY CUT (0 - 10 YEAR)	69.4 S.F.
FLOODWAY CUT (10 - 100 YEAR)	20.9 S.F.