


**GEWALT HAMILTON
ASSOCIATES, INC.**

CONSULTING ENGINEERS & SURVEYORS

860 Grand Ridge Drive, Suite 1000, Glenview, IL 60025-3791

Tel: 847-785-9700 Fax: 847-785-9701

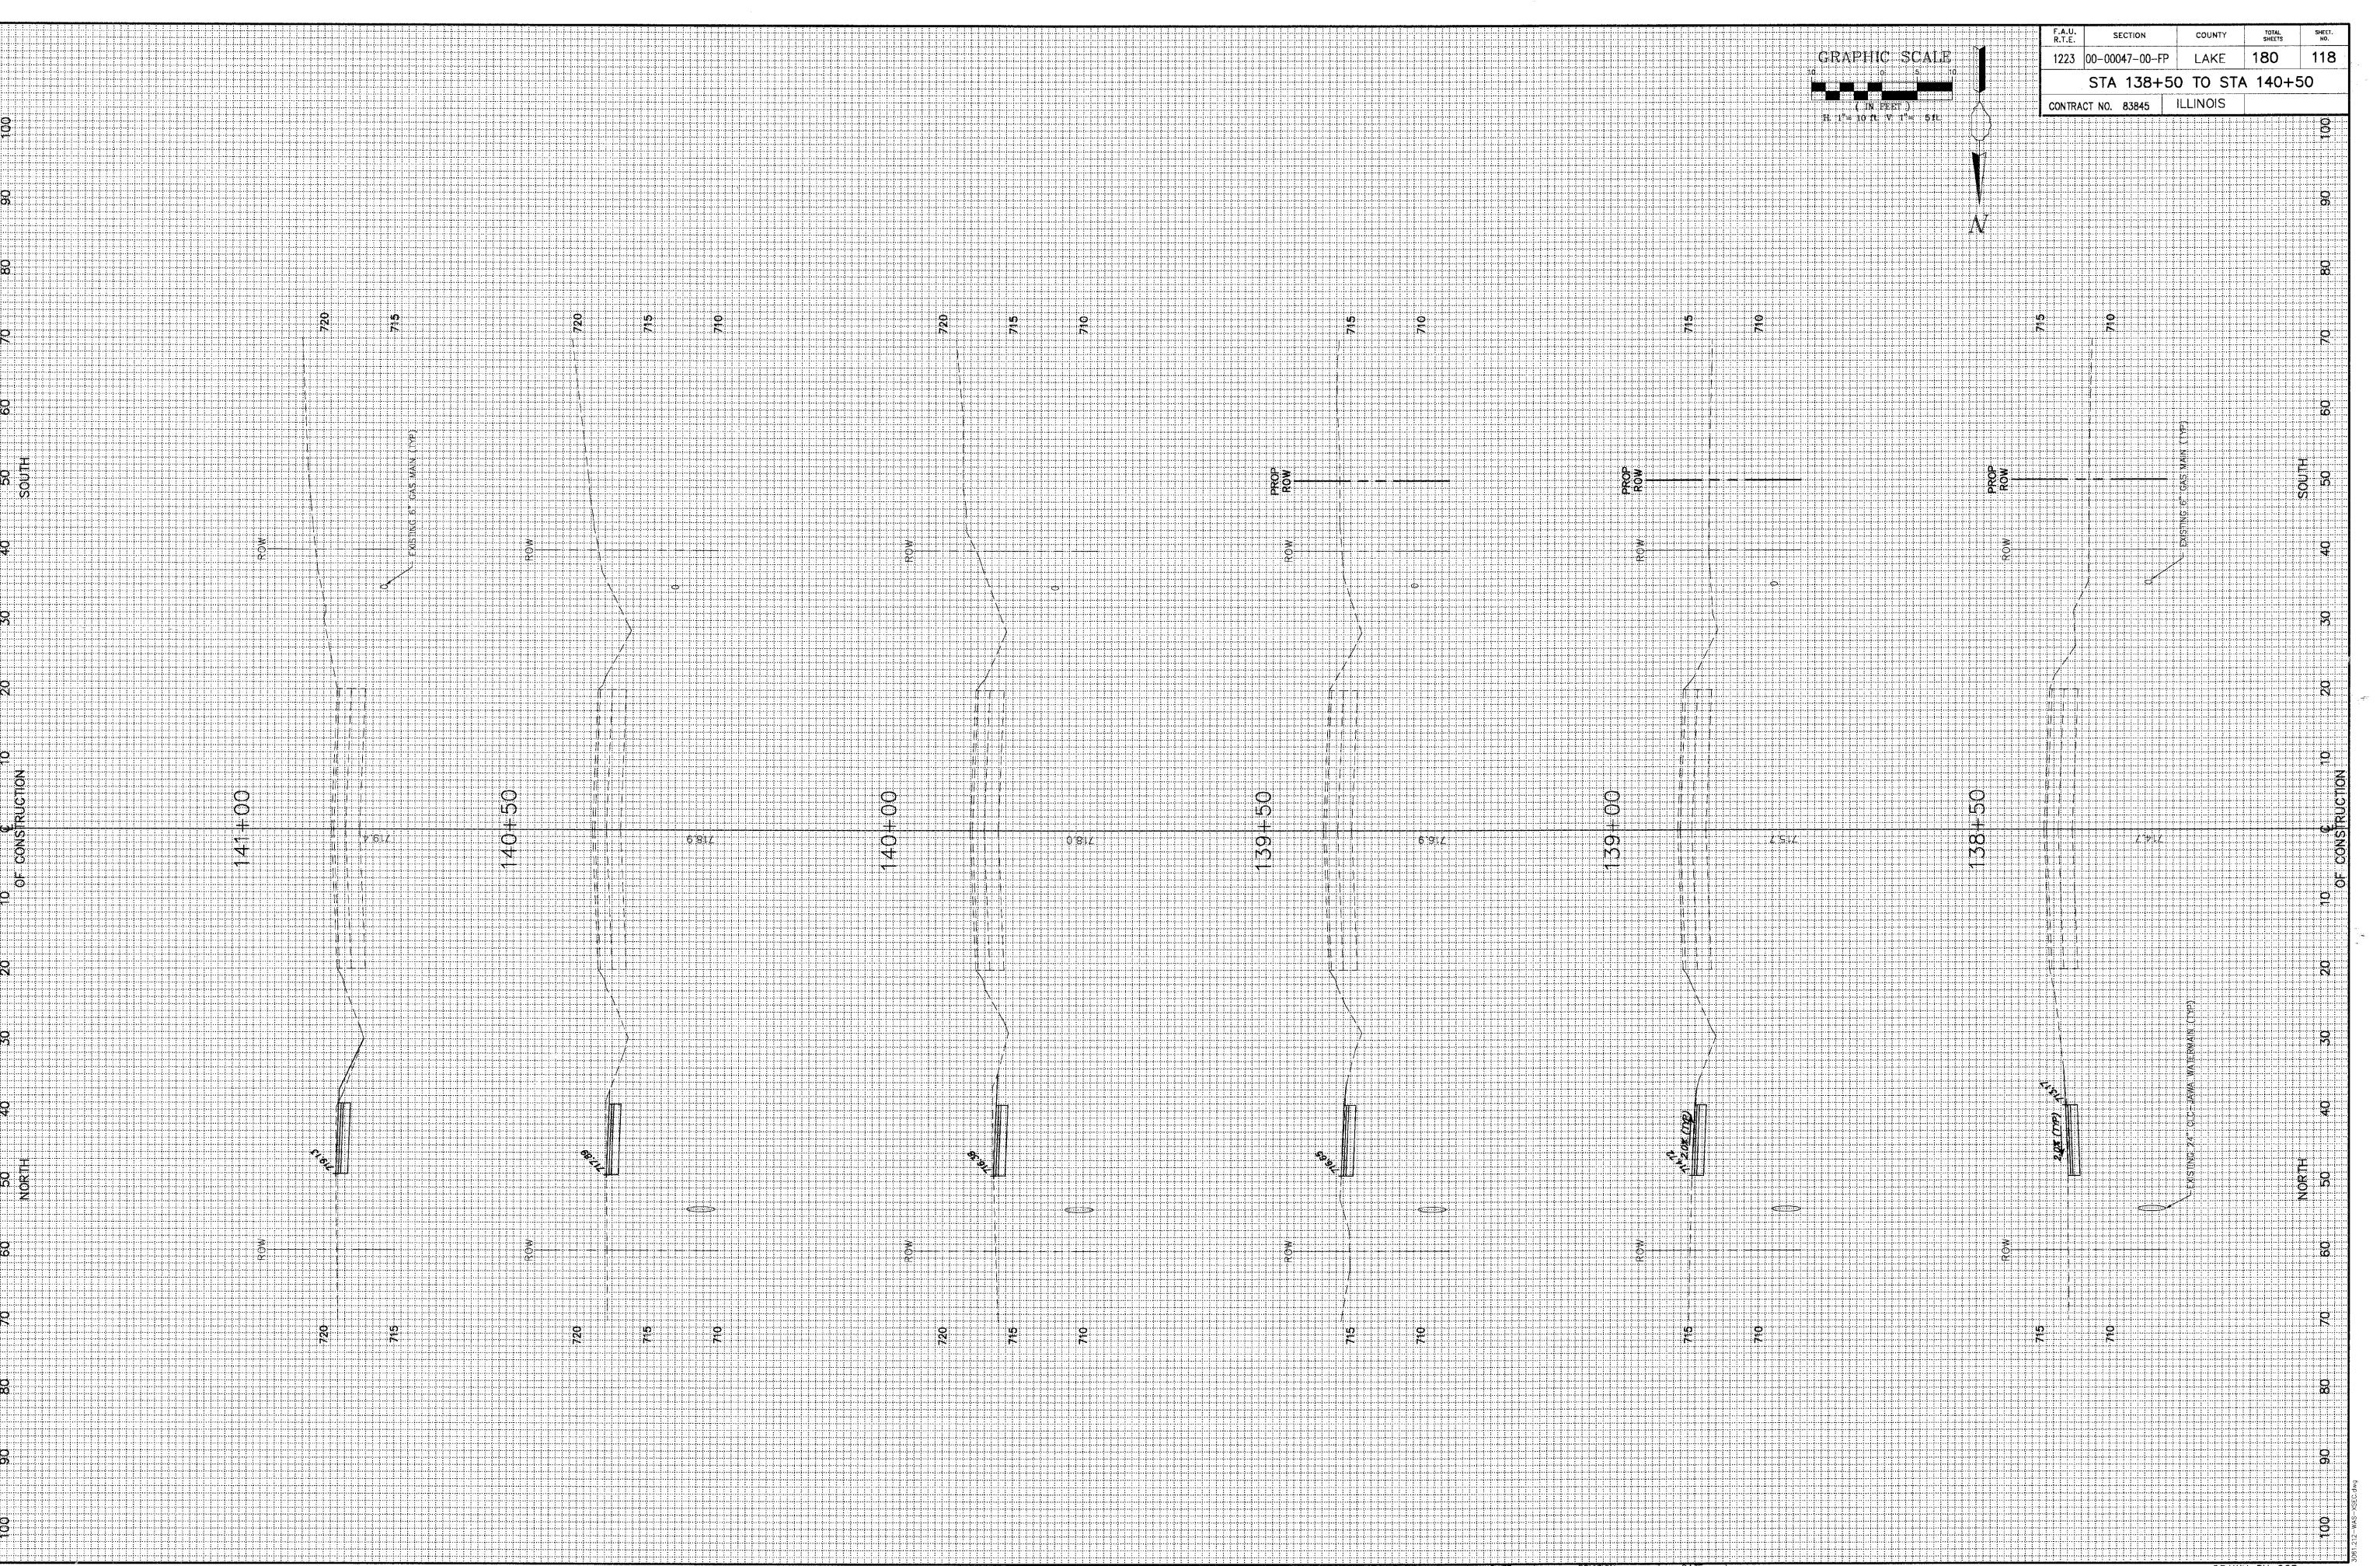

REVISION	DATE	REVISION	DATE
REV-5 PLS FINAL SUB	02-10-09		
REV-2 PLANS STAGED	06-02-08		
REV-1 IDOT COMMENTS	02-03-08	PS&C SUBMITTAL	04-10-09

WASHINGTON STREET

F.A.U. R.T.E.	SECTION	COUNTY	TOTAL SHEETS
1223 00-00047-00-FP	LAKE	180	118
STA 138+50 TO STA 140+50	ILLINOIS		

CONTRACT NO. 83845

DRAWN BY: CGP
DESIGNED BY: TPG
CHECKED BY: BLS

SCALE: H:1"=10' V:1"=5'
DATE: 12-10-04