


**PTZ CAMERA INSTALLATION**

**NEIL ST. (U.S. 45)  
&  
GREEN ST.**

(NOT TO SCALE)

**CAMERA & CONDUIT /CABLE LAYOUT**

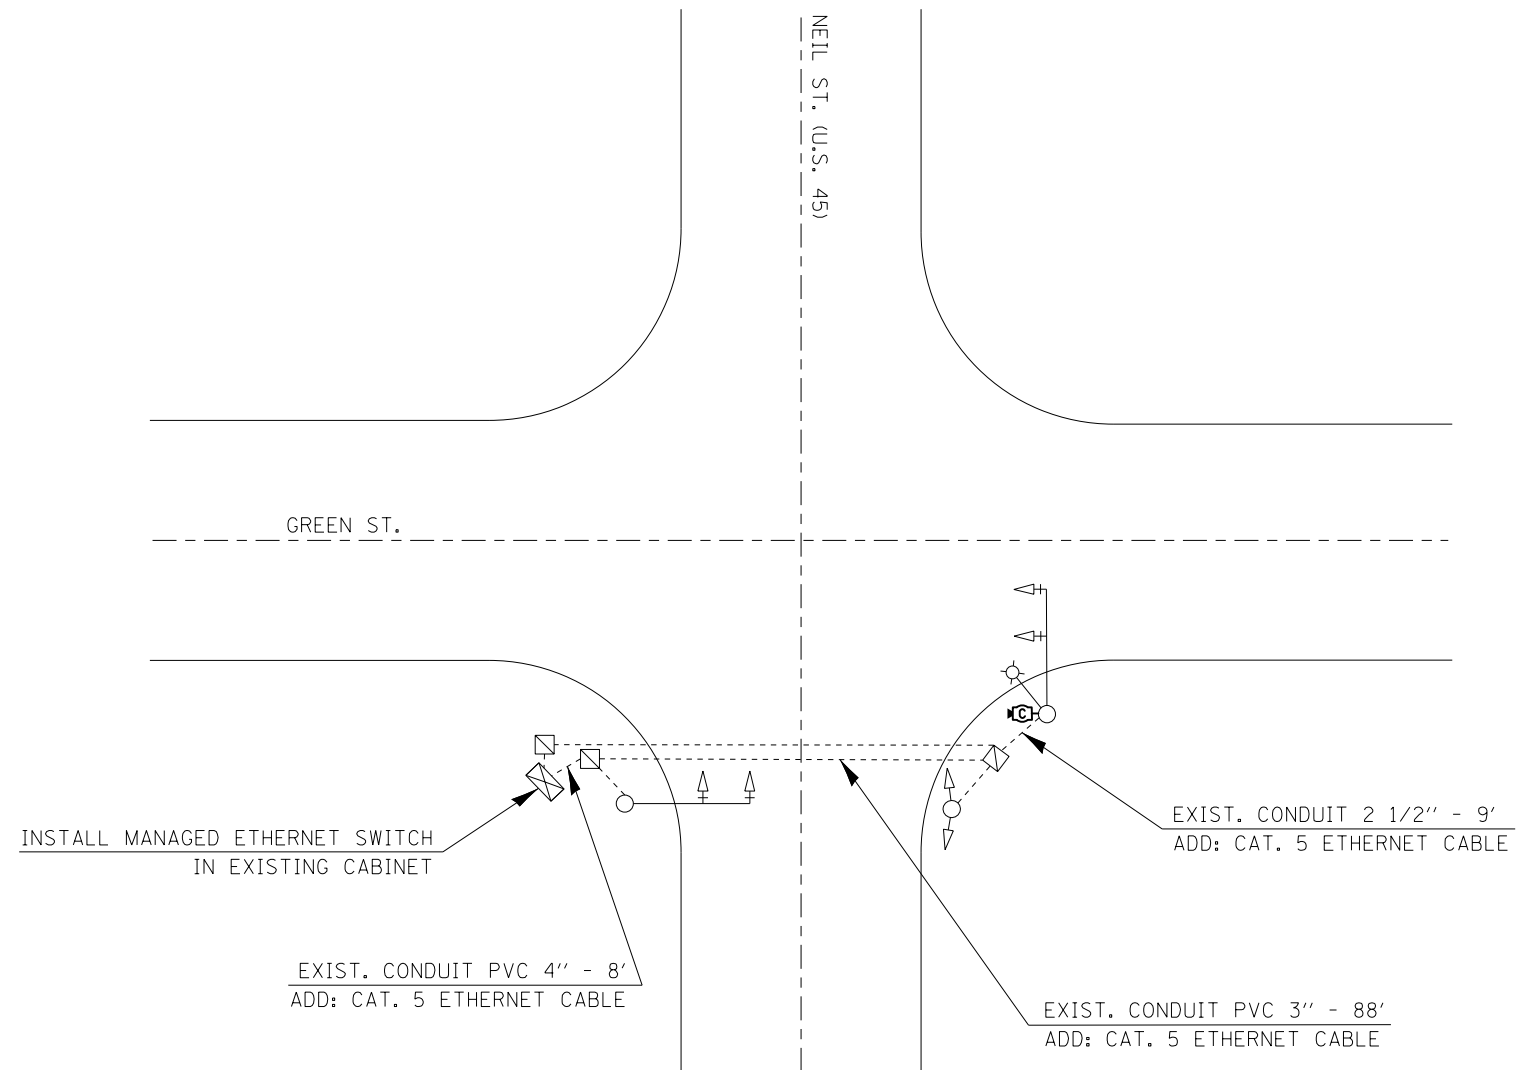

**B I L L O F M A T E R I A L S**

NEIL ST. & GREEN ST.

ITEM	UNIT	QUANTITY
ETHERNET SWITCH	EACH	1
CLOSED CIRCUIT TELEVISION CAMERA	EACH	1