


PTZ CAMERA INSTALLATION

**NEIL ST. (U.S. 45)
&
WINDSOR RD.**

(NOT TO SCALE)

CAMERA & CONDUIT /CABLE LAYOUT

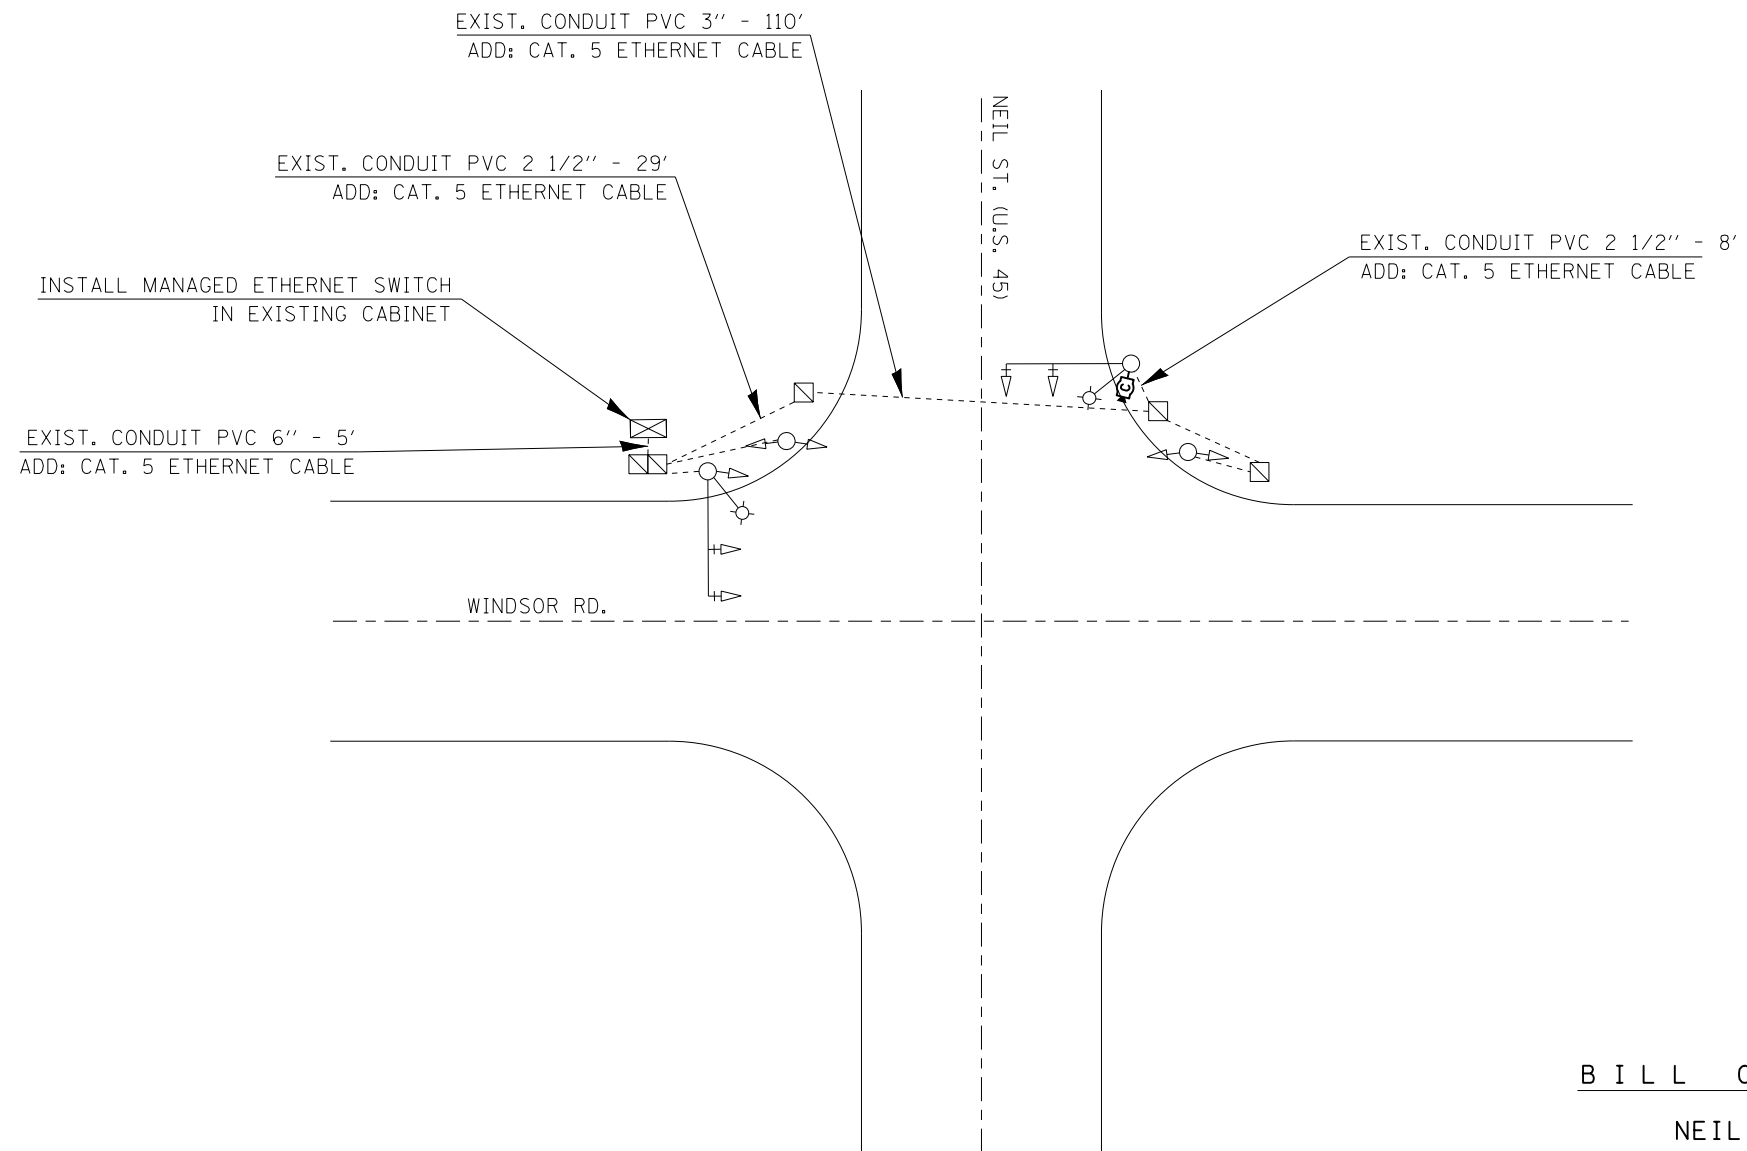

B I L L O F M A T E R I A L S

NEIL ST. & WINDSOR RD.

<u>ITEM</u>	<u>UNIT</u>	<u>QUANTITY</u>
ETHERNET SWITCH	EACH	1
CLOSED CIRCUIT TELEVISION CAMERA	EACH	1