

MATCH LINE - STA 675+00

PC STA 675+43.92


EXIST. CURVE 515  
 PI STA. = 684+14.32  
 $\Delta$  = 13° 00' 17" (RT)  
 D = 0° 45' 01"  
 R = 7,636.63'  
 T = 870.40'  
 L = 1,733.32'  
 E = 49.44'  
 e = -----  
 T.R. = -----  
 S.E. RUN = -----  
 P.C. STA. = 675+43.92  
 P.T. STA. = 692+77.24

BM # CB-1: CHISELED "□" IN THE CENTER OF THE NE PIER UNDER STR 054-0060 ALONG BUSINESS 55 ELEV 601.48

BM # TEA 23: CHISELED "□" ON EAST END OF SOUTH APPROACH WALL OF STR 054-0060 ELEV 633.05

BM # TEA 24: CHISELED "□" ±4' EAST OF WEST END OF NORTH APPROACH WALL OF STR 054-0061 ELEV 635.33

S001 BUS 55			
CONTROL POINT	STATION	COORDINATES	
		NORTHING	EASTING
P.O.T	25+57.79	1284310.90	2534850.94
P.O.T	50+00.00	1282472.21	2533243.58
P.O.T	62+27.79	1281547.83	2532435.50

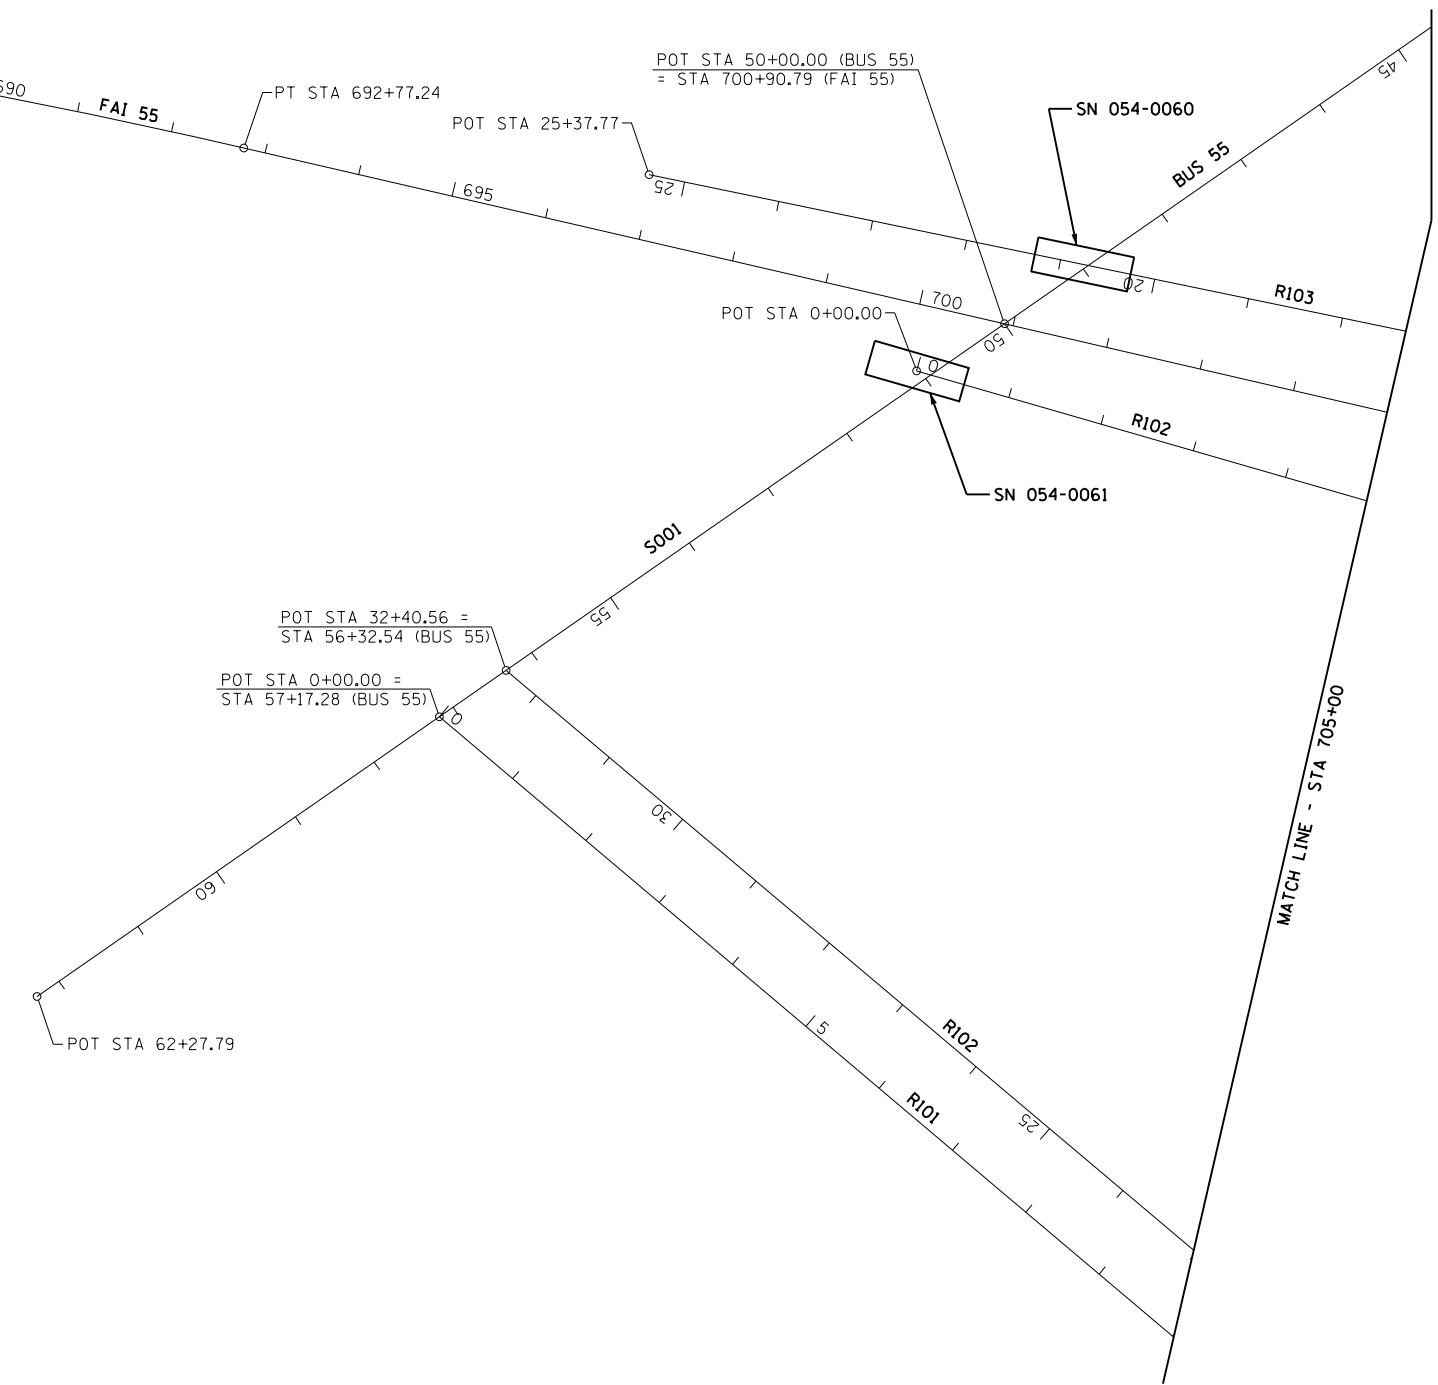

MATCH LINE - STA 705+00

