


* 141 & 13618RS-2 & 141 BR-1	
FIL NO.	SECTION
200	WHITESIDE COUNTY
STA. 1080+00	TO STA. 1095+00
FEEDBACK	FEEDBACK
273	29

B.M. #400 Disk In Wingwall  
 16.79' Rt Sta 1087+61.55  
 Elev = 628.24

DATE	
BY	
SCALE	
NO.	

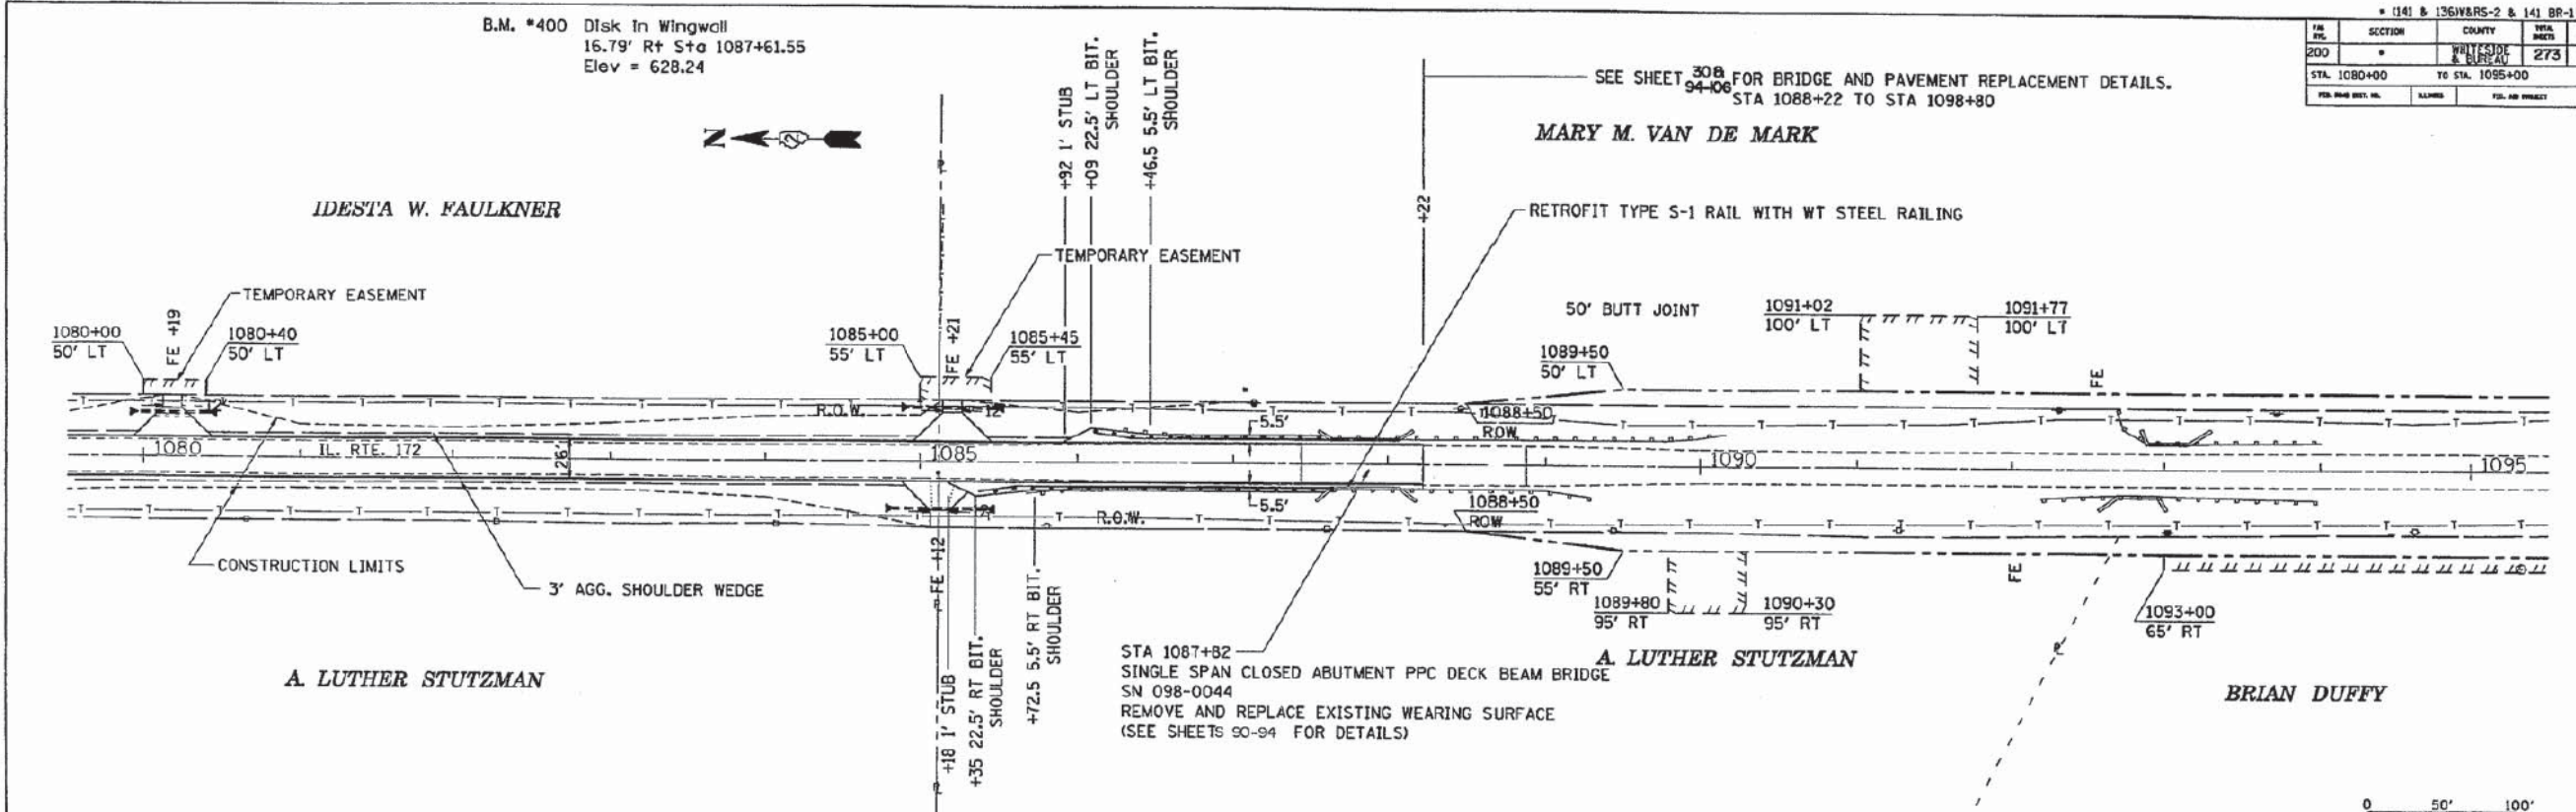

DATE	
BY	
SCALE	
NO.	

