




1 MONUMENT SIGN SECTION 1
3/4" = 1'-0"

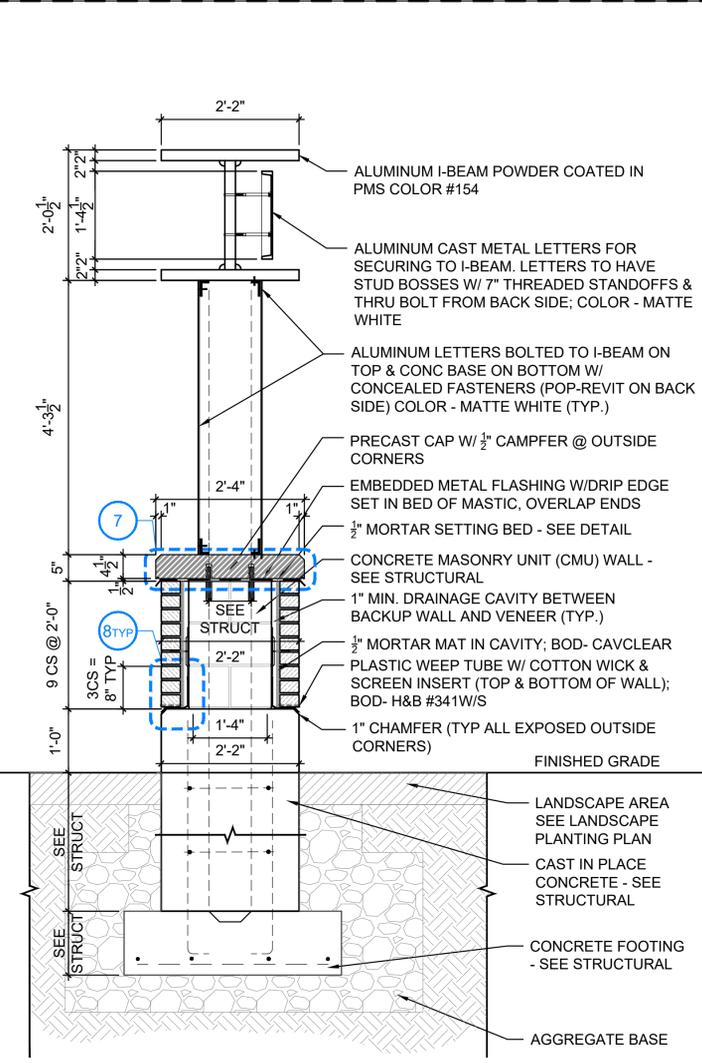


2 MONUMENT SIGN SECTION 2
3/4" = 1'-0"

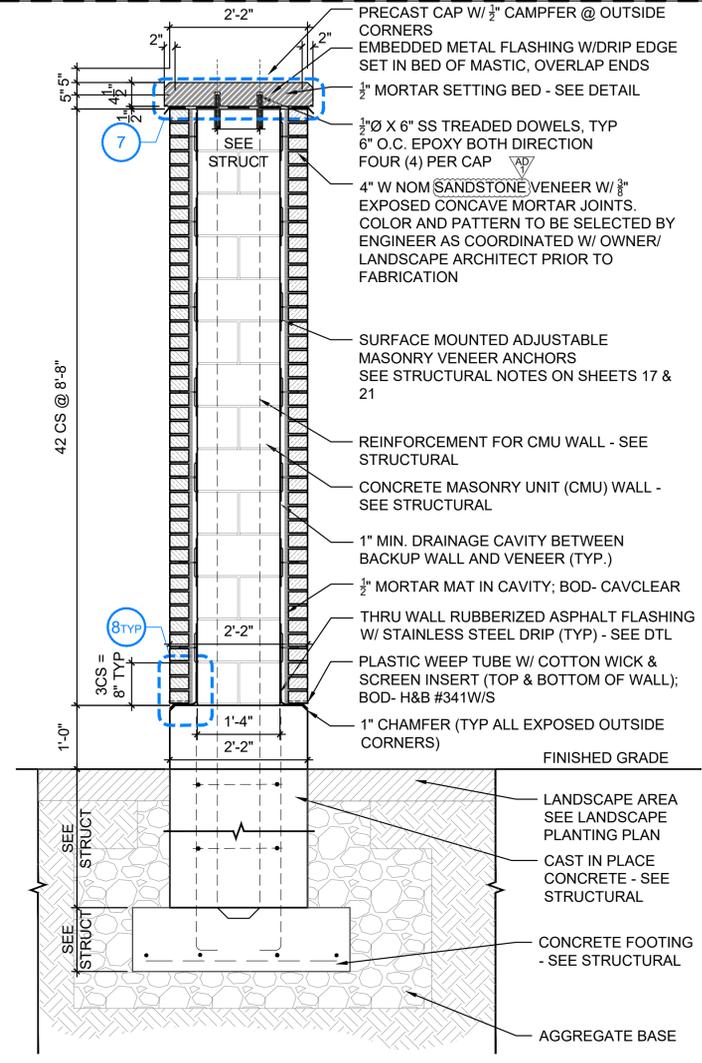


3 MONUMENT SIGN SECTION 3 (COLUMN)
3/4" = 1'-0"

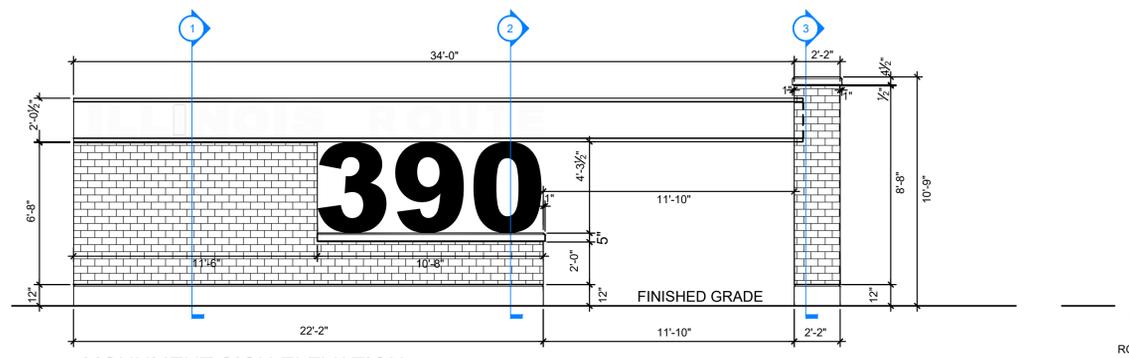


4 MONUMENT SIGN ELEVATION
1/4" = 1'-0"

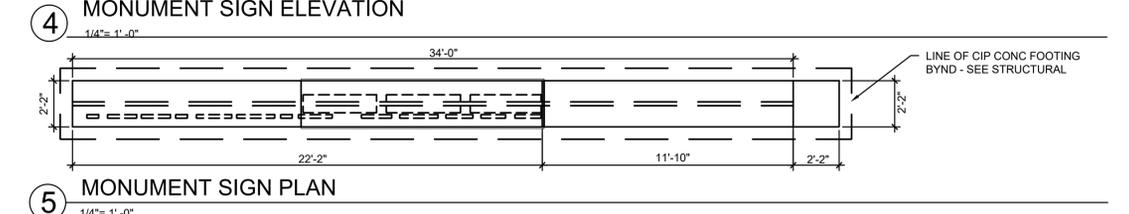

5 MONUMENT SIGN PLAN
1/4" = 1'-0"

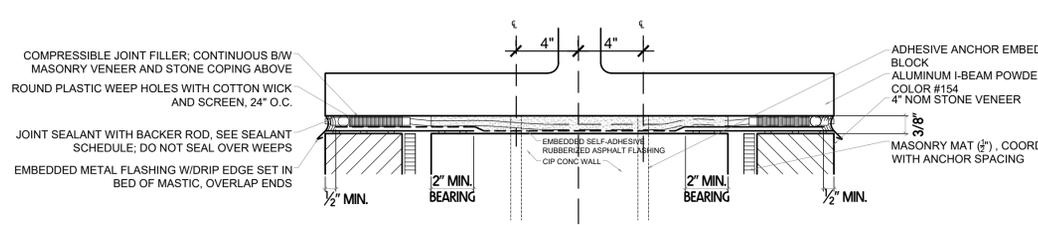


6 FLASHING DETAIL @ ALUMINUM BEAM
3" = 1'-0"

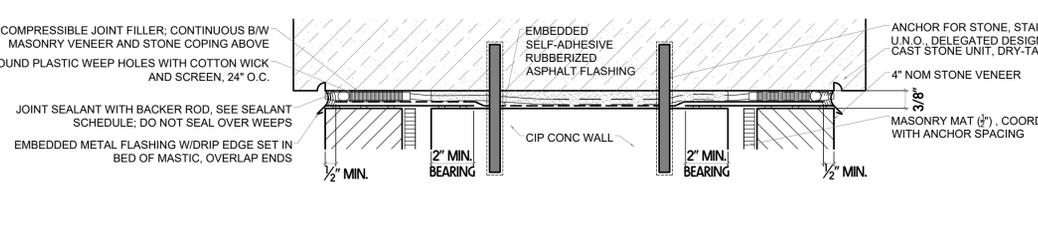


7 FLASHING DETAIL @ CAST COPING
3" = 1'-0"


- GENERAL NOTES**
STRUCTURAL CONNECTION OF I-BEAM TO COLUMN. SEE STRUCTURAL DRAWINGS. CONTRACTOR SHALL SUBMIT SHOP DRAWINGS TO ENGINEER FOR APPROVAL PRIOR TO FABRICATION.
- GENERAL SIGN NOTES**
- CONTRACTOR SHALL VERIFY EXISTING CONDITIONS WHERE APPLICABLE TO THE WORK, AND SHALL NOTIFY THE COMMISSIONER OF DISCREPANCIES IN THE FIELD CONDITIONS IN WRITING PRIOR TO FABRICATION OR MOBILIZATION OF WORK FORCE. WRITTEN NOTICE SHALL INCLUDE, BUT NOT BE LIMITED TO, DATE, REFERENCES TO CONSTRUCTION DOCUMENTS, AND CONTRACTOR'S RECOMMENDATION FOR RECTIFYING DISCREPANCIES.
 - DRAWINGS DESCRIBE THE DESIGN INTENT FOR FINAL SIZE, APPEARANCE AND CONFIGURATION OF ELEMENTS. CONTRACTOR SHALL PROVIDE, INSTALL AND BE RESPONSIBLE FOR: THE FINAL ENGINEERING OF THE ELEMENTS, CONNECTIONS AND ANCHORAGE SYSTEMS FOR THE ELEMENTS, AND FINAL ASSEMBLY TO ACHIEVE ORIGINAL DESIGN INTENT.
 - MANUFACTURER WILL PROVIDE DESIGN AND SHOP DRAWINGS OF SIGNAGE ITEMS:
 - INDICATING DIMENSIONS, MATERIALS, FINISHES, FASTENINGS, ANCHORAGE, JOINING, SEALING, BACKING
 - INDICATING ALL GRAPHIC ELEMENTS
 - ADDITIONAL ELEMENTS REQUIRED TO CLEARLY CONVEY THE FABRICATING AND INSTALLATION REQUIREMENTS
 - DESIGN CALCULATIONS
 - NO FABRICATION SHALL BEGIN PRIOR TO RECEIVING APPROVAL BY COMMISSIONER.
 - CONTRACTOR TO PROVIDE MOCK UPS OF PANEL ASSEMBLIES
 - ALL HARDWARE SHALL BE PAINTED TO MATCH COLOR OF THE PAINTED METAL WORK/ GRAPHIC BEING ATTACHED OR AS OTHERWISE INDICATED IN DRAWINGS
 - ALL WELDS TO BE GROUND SMOOTH FOR A SEAMLESS APPEARANCE
 - APPLY ALL PAINT FINISHES IN STRICT ACCORDANCE WITH MANUFACTURER'S INSTRUCTIONS

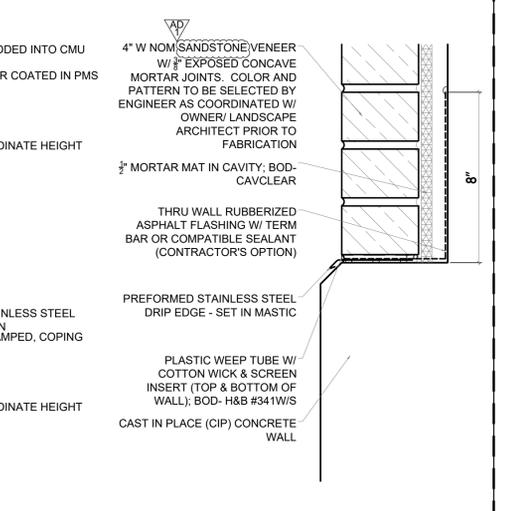


8 TYPICAL FLASHING DETAIL
3" = 1'-0"

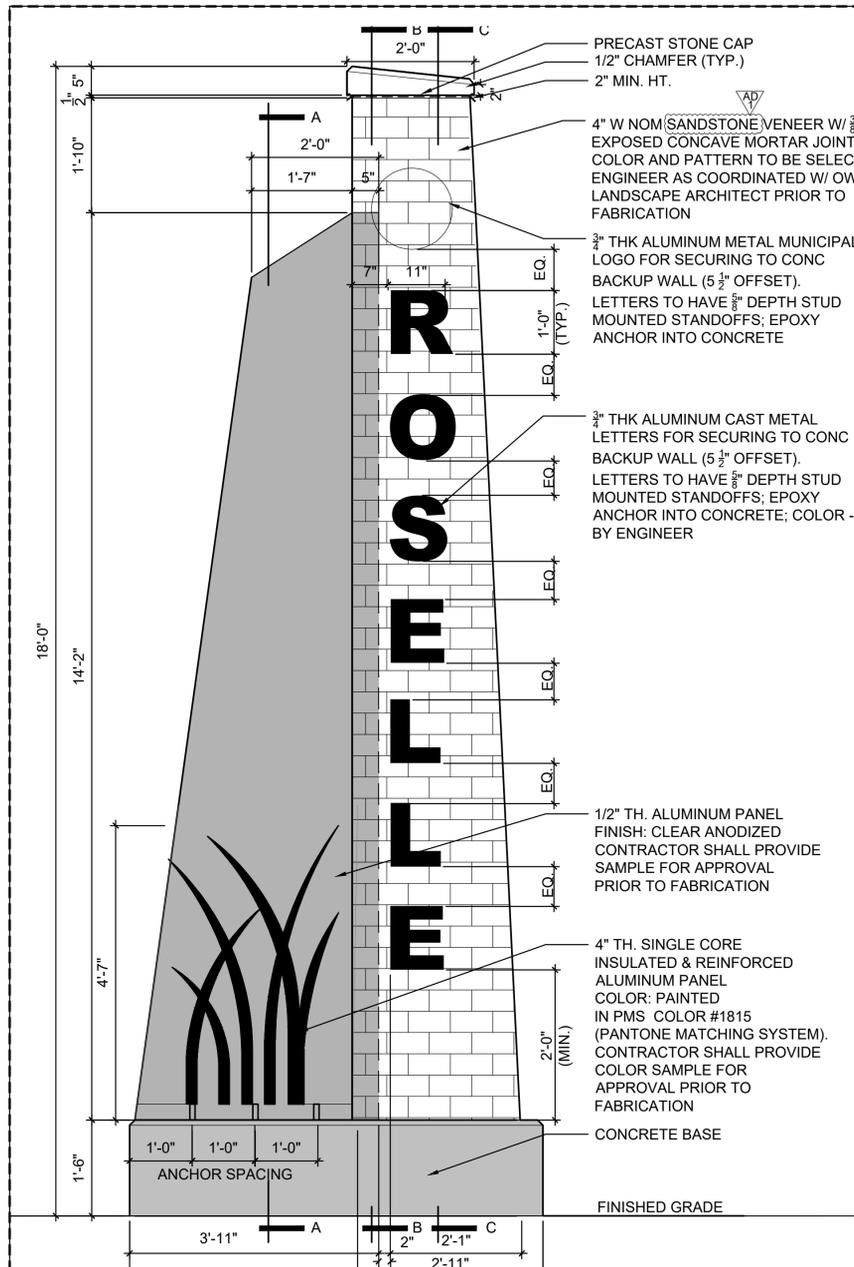


1 VERTICAL SIGN ELEVATION
3/4" = 1'-0"

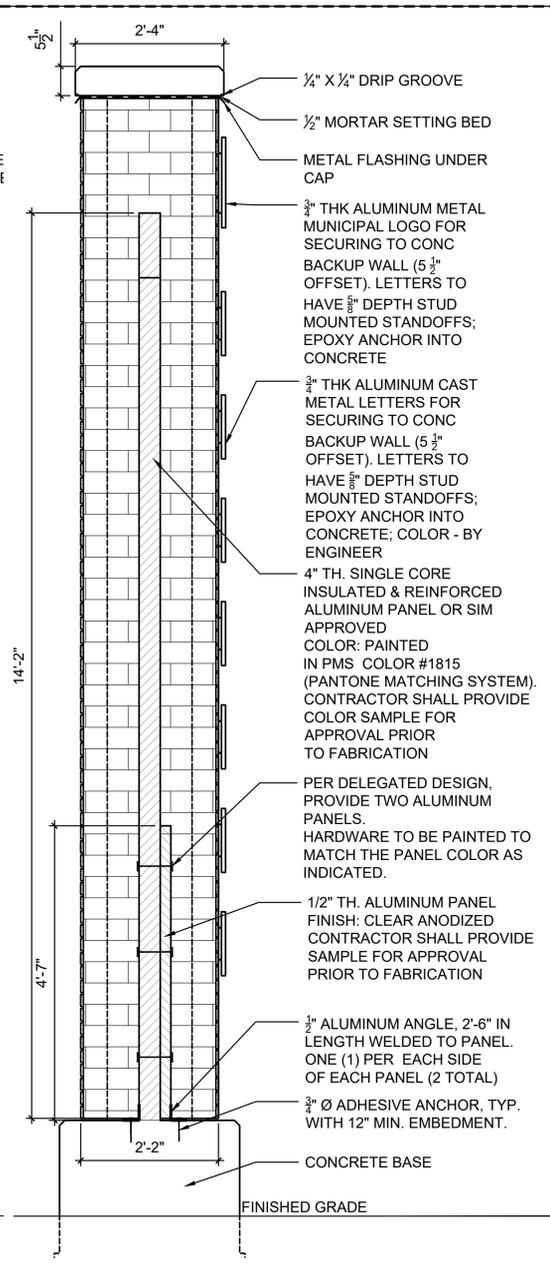

2 VERTICAL SIGN SECTION A - A
3/4" = 1'-0"

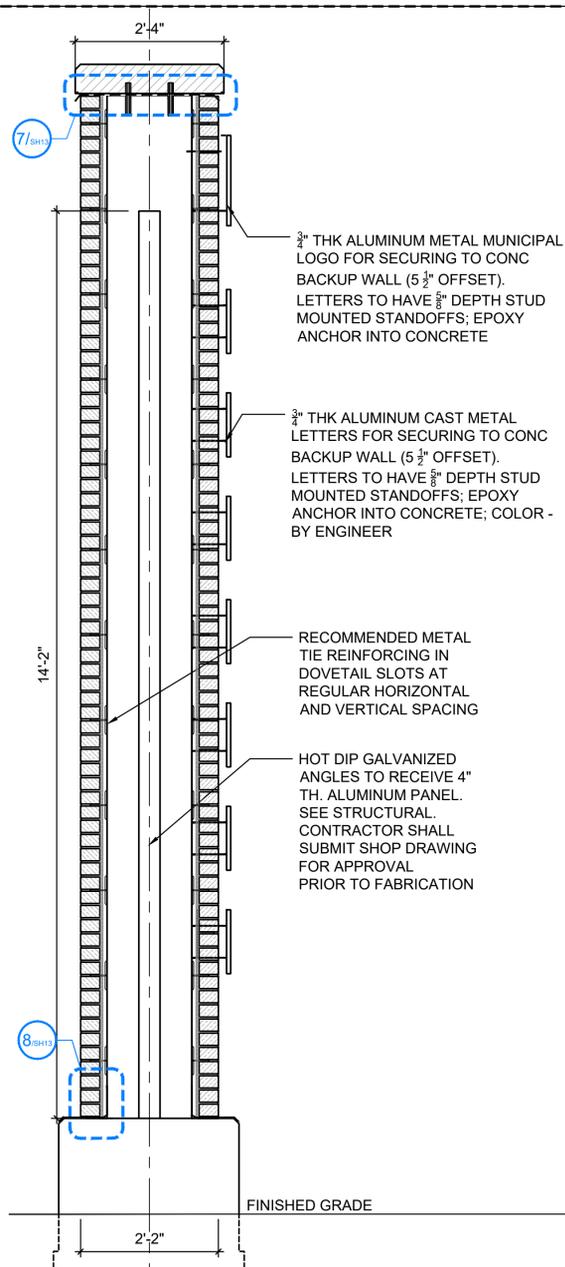


3 VERTICAL SIGN SECTION B - B
3/4" = 1'-0"

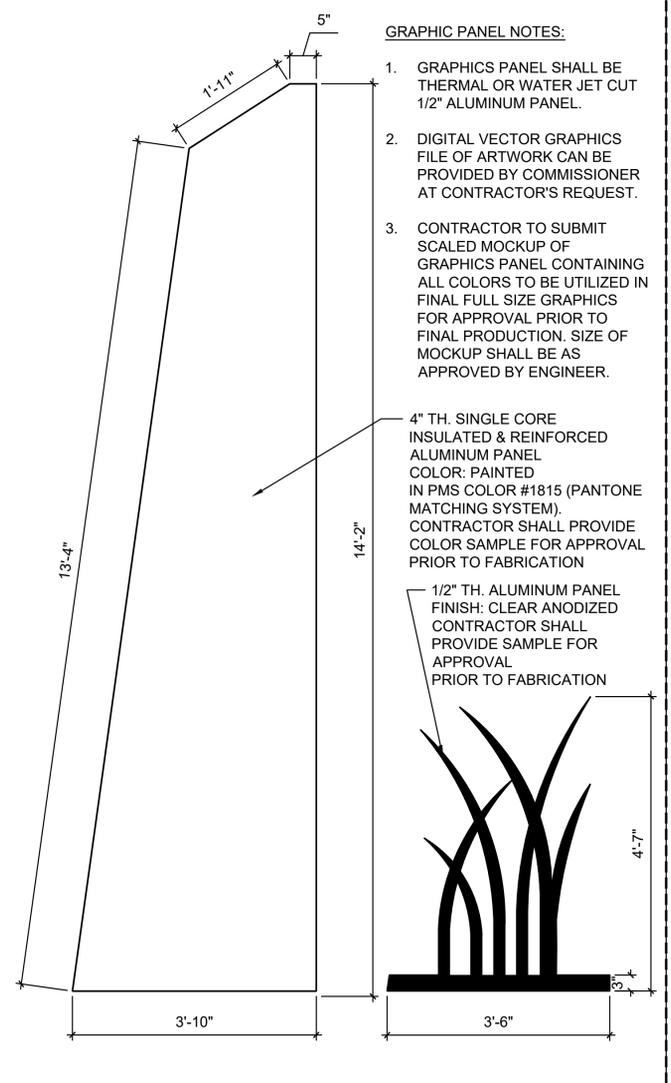

4 VERTICAL SIGN METAL SIGN DETAIL
3/4" = 1'-0"

- GRAPHIC PANEL NOTES:**
1. GRAPHICS PANEL SHALL BE THERMAL OR WATER JET CUT 1/2" ALUMINUM PANEL.
 2. DIGITAL VECTOR GRAPHICS FILE OF ARTWORK CAN BE PROVIDED BY COMMISSIONER AT CONTRACTOR'S REQUEST.
 3. CONTRACTOR TO SUBMIT SCALED MOCKUP OF GRAPHICS PANEL CONTAINING ALL COLORS TO BE UTILIZED IN FINAL FULL SIZE GRAPHICS FOR APPROVAL PRIOR TO FINAL PRODUCTION. SIZE OF MOCKUP SHALL BE AS APPROVED BY ENGINEER.

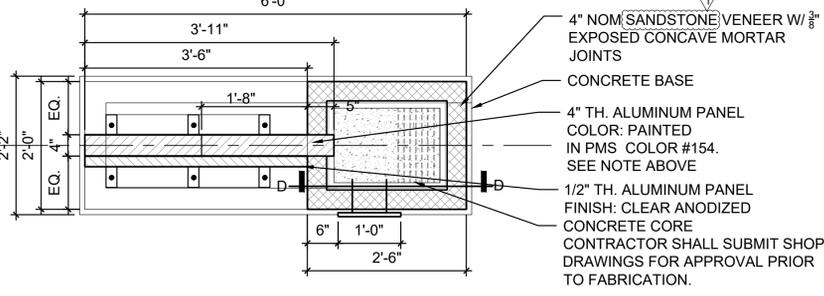

5 VERTICAL SIGN PLAN
3/4" = 1'-0"

GENERAL SIGN NOTES

1. CONTRACTOR SHALL VERIFY EXISTING CONDITIONS WHERE APPLICABLE TO THE WORK, AND SHALL NOTIFY THE COMMISSIONER OF DISCREPANCIES IN THE FIELD CONDITIONS IN WRITING PRIOR TO FABRICATION OR MOBILIZATION OF WORK FORCE. WRITTEN NOTICE SHALL INCLUDE, BUT NOT BE LIMITED TO, DATE, REFERENCES TO CONSTRUCTION DOCUMENTS, AND CONTRACTOR'S RECOMMENDATION FOR RECTIFYING DISCREPANCIES.
2. DRAWINGS DESCRIBE THE DESIGN INTENT FOR FINAL SIZE, APPEARANCE AND CONFIGURATION OF ELEMENTS. CONTRACTOR SHALL PROVIDE, INSTALL AND BE RESPONSIBLE FOR: THE FINAL ENGINEERING OF THE ELEMENTS, CONNECTIONS AND ANCHORAGE SYSTEMS FOR THE ELEMENTS, AND FINAL ASSEMBLY TO ACHIEVE ORIGINAL DESIGN INTENT.
3. MANUFACTURER WILL PROVIDE DESIGN AND SHOP DRAWINGS OF SIGNAGE ITEMS:
 - 3.1. INDICATING DIMENSIONS, MATERIALS, FINISHES, FASTENINGS, ANCHORAGE, JOINING, SEALING, BACKING

- 3.2. INDICATING ALL GRAPHIC ELEMENTS
- 3.3. ADDITIONAL ELEMENTS REQUIRED TO CLEARLY CONVEY THE FABRICATION AND INSTALLATION REQUIREMENTS
- 3.4. DESIGN CALCULATIONS
4. NO FABRICATION SHALL BEGIN PRIOR TO RECEIVING APPROVAL BY COMMISSIONER.
5. CONTRACTOR TO PROVIDE MOCK UPS OF PANEL ASSEMBLIES
6. ALL HARDWARE SHALL BE PAINTED TO MATCH COLOR OF THE PAINTED METAL WORK/ GRAPHIC BEING ATTACHED OR AS OTHERWISE INDICATED IN DRAWINGS
7. ALL WELDS TO BE GROUND SMOOTH FOR A SEAMLESS APPEARANCE
8. APPLY ALL PAINT FINISHES IN STRICT ACCORDANCE WITH MANUFACTURER'S INSTRUCTIONS

FILE NAME =
SFILES
MODEL NAMES
DUPAGE COUNTY
D.U. OF TRANS
421 COUNTY FARM ROAD
WHEATON, IL

USER NAME = SUSERS	DESIGNED - JB	REVISED- ADDENDUM 1	9/5/19
PLOT SCALE = \$SCALES	DRAWN - JC	REVISED -	
PLOT DATE = \$DATES	CHECKED - JB	REVISED -	
	DATE - 06/10/2019	REVISED -	

STATE OF ILLINOIS
DEPARTMENT OF TRANSPORTATION

VERTICAL SIGN DETAIL 1
SCALE: AS SHOWN

F.A.U. RTE.	SECTION	COUNTY	TOTAL SHEETS	SHEET NO.
345A	14-00245-05-LS	COOK	37	22
CONTRACT NO. 61E69				
ILLINOIS FED. AID PROJECT				