


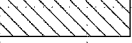
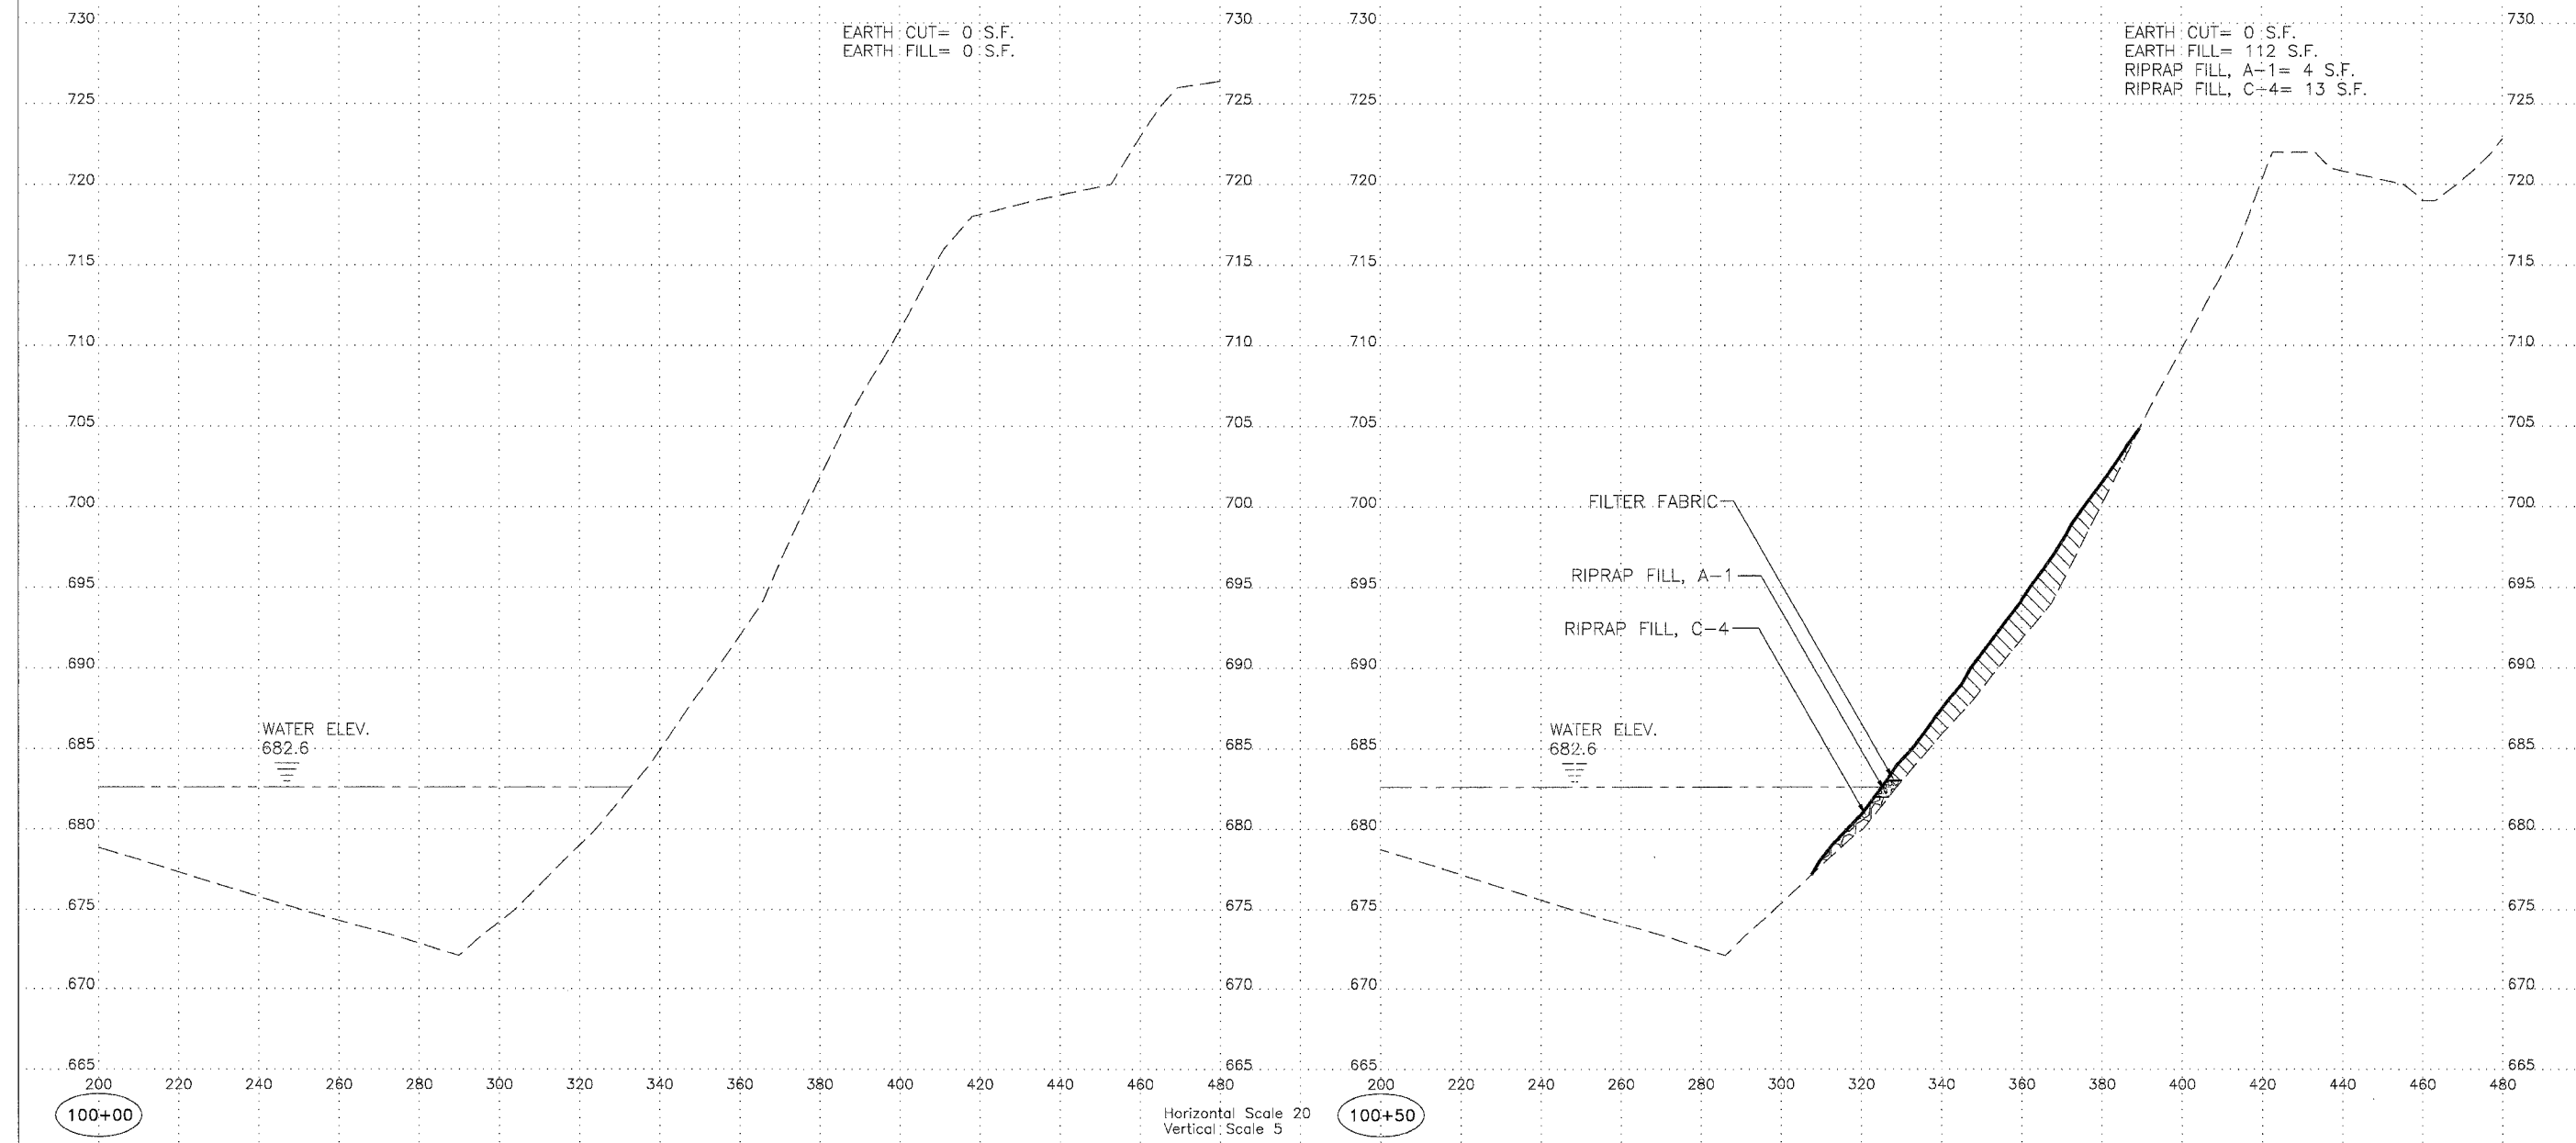


**Allendale Mine
Reclamation Project
AML-GSKE-0601
Stark County**

	EXISTING GRADE
	PROPOSED GRADE
	EARTH CUT
	EARTH FILL
Legend	



100+00

Horizontal Scale 20
Vertical Scale 5

100+50