


MUNICIPALITY	SECTION	COUNTY	TOTAL SHEETS	SHEET NO.
QUINCY	06-00300-00-LS	ADAMS	69	40

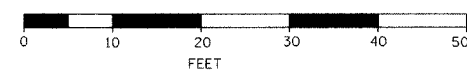


BC - BEGIN CURB  
EC - END CURB



K&E PROPERTIES

(831)

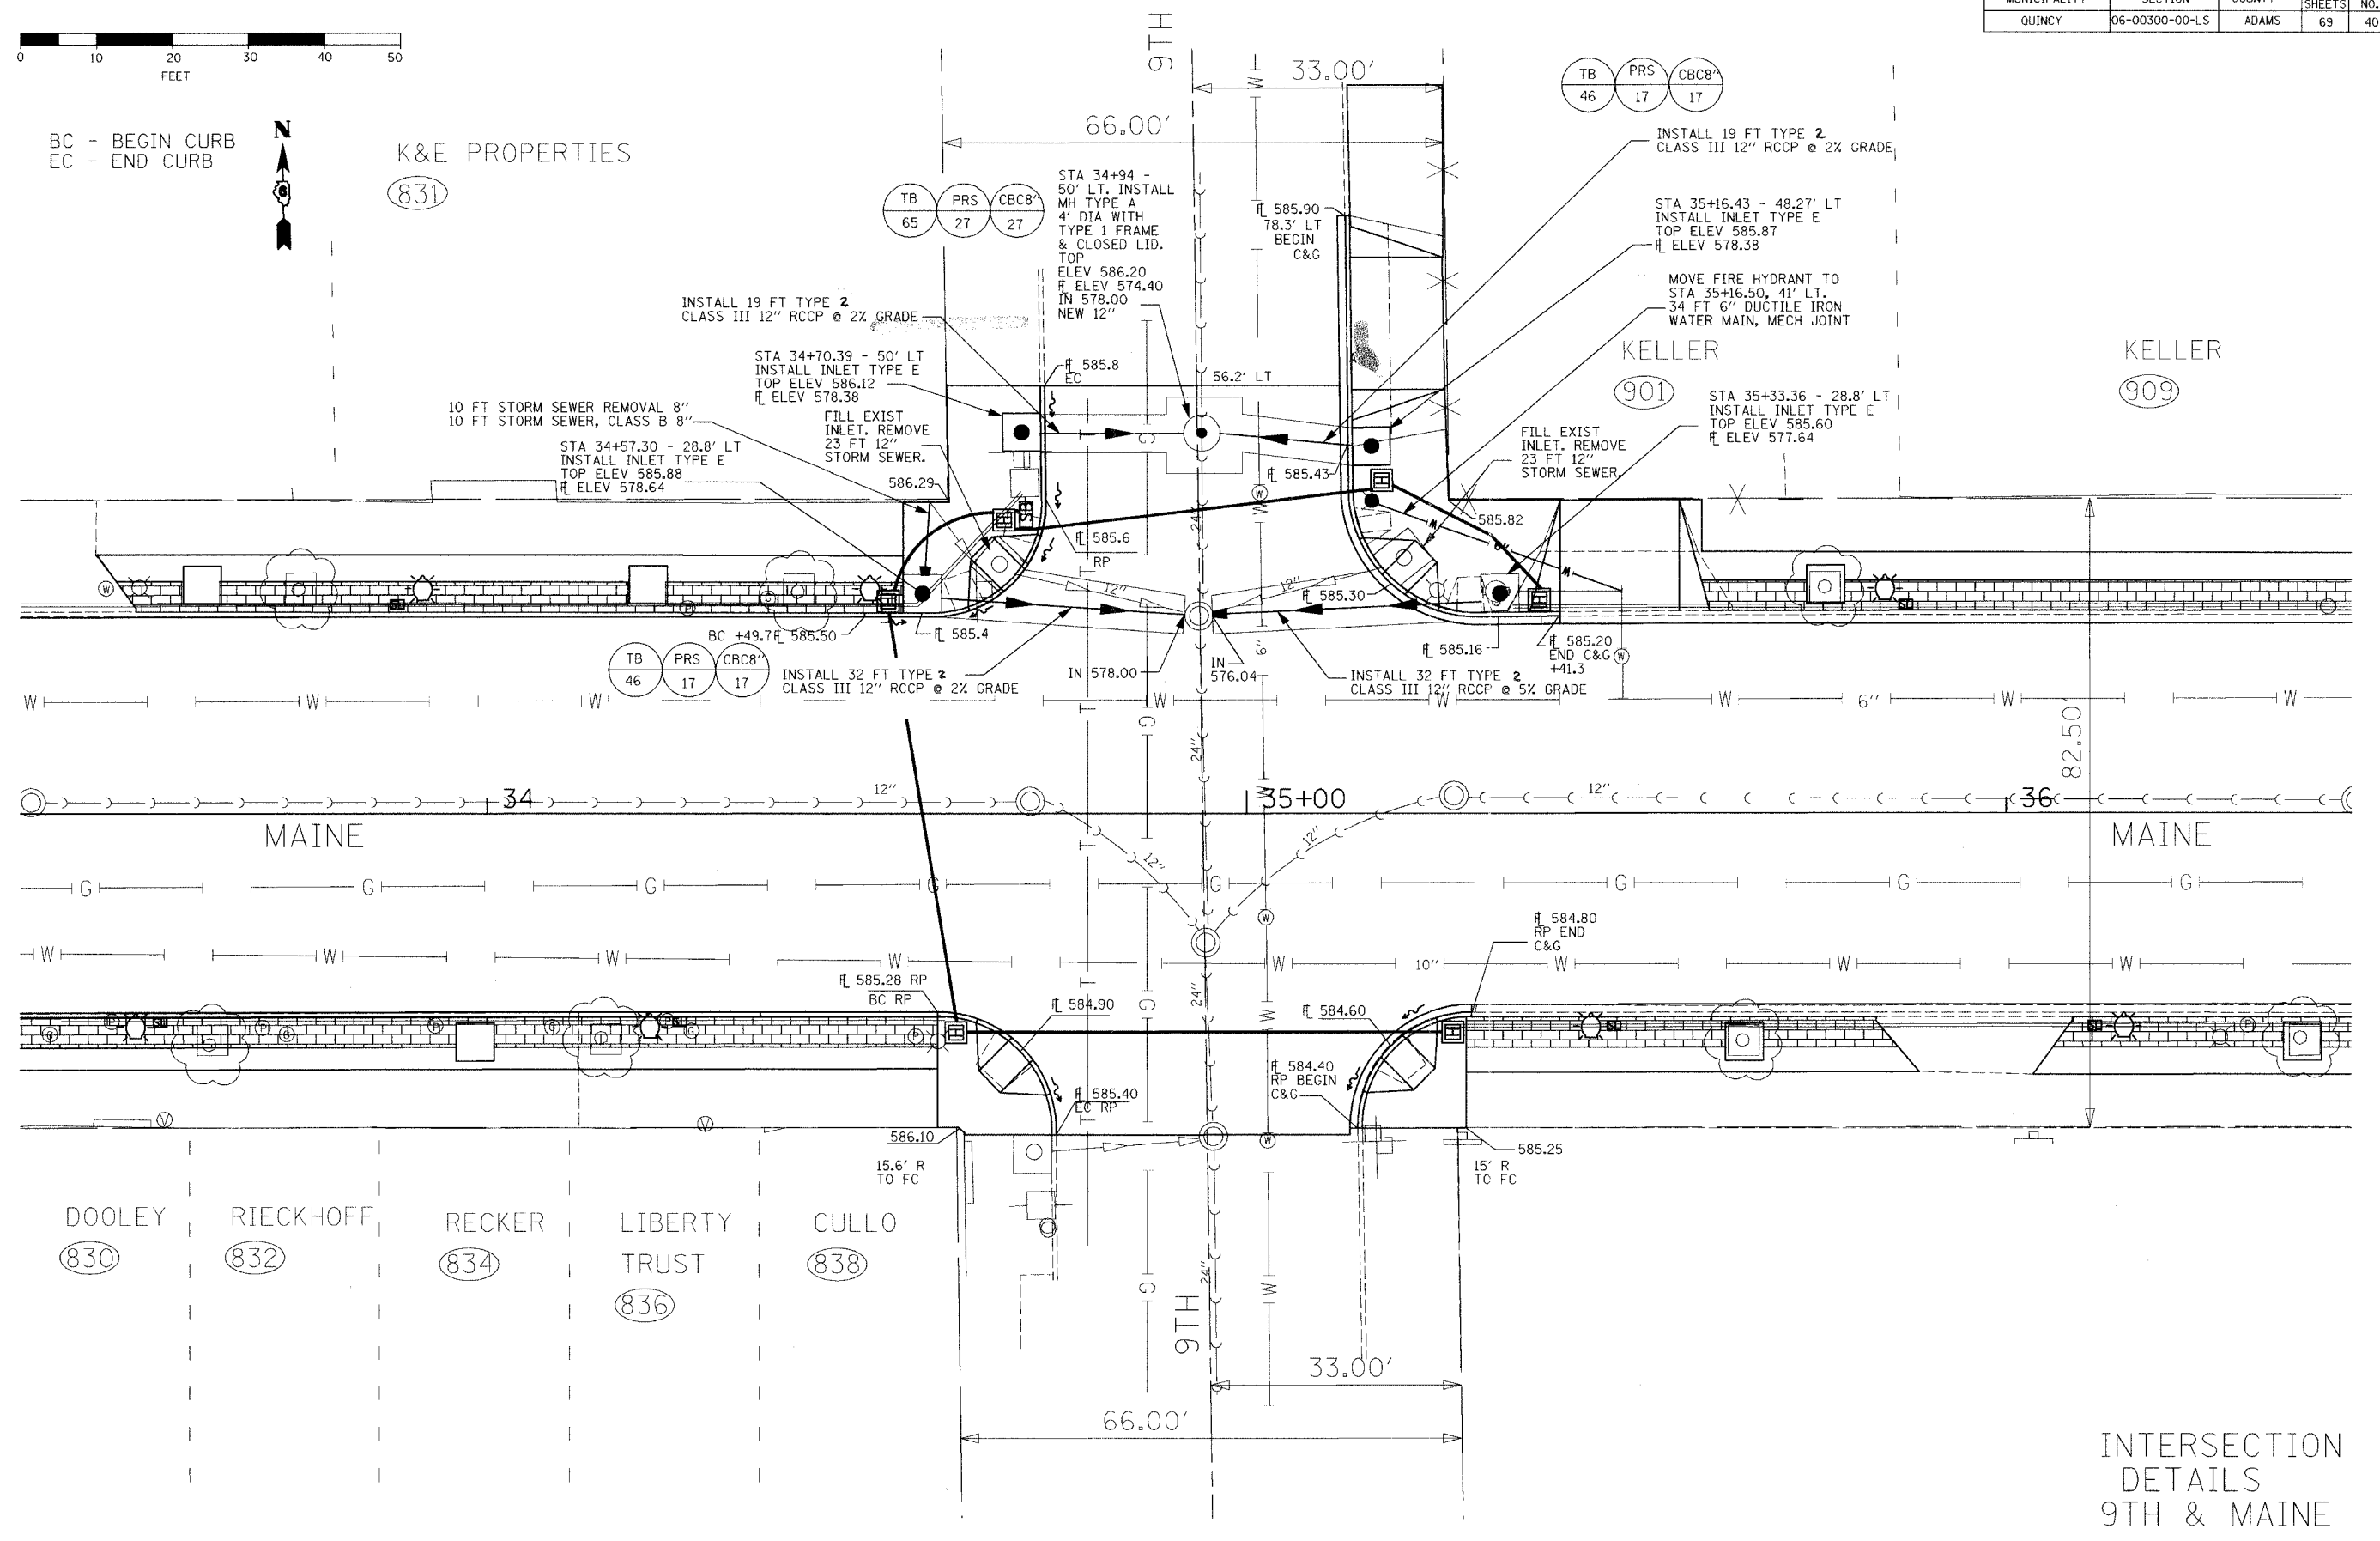

KELLER

(909)

MAINE

MAINE

DOOLEY  
(830)

RIECKHOFF  
(832)

RECKER  
(834)

LIBERTY TRUST  
(836)

CULLO  
(838)

INTERSECTION  
DETAILS  
9TH & MAINE