


PAVEMENT PROFILE TRANSITION

(DRIVING LANE)

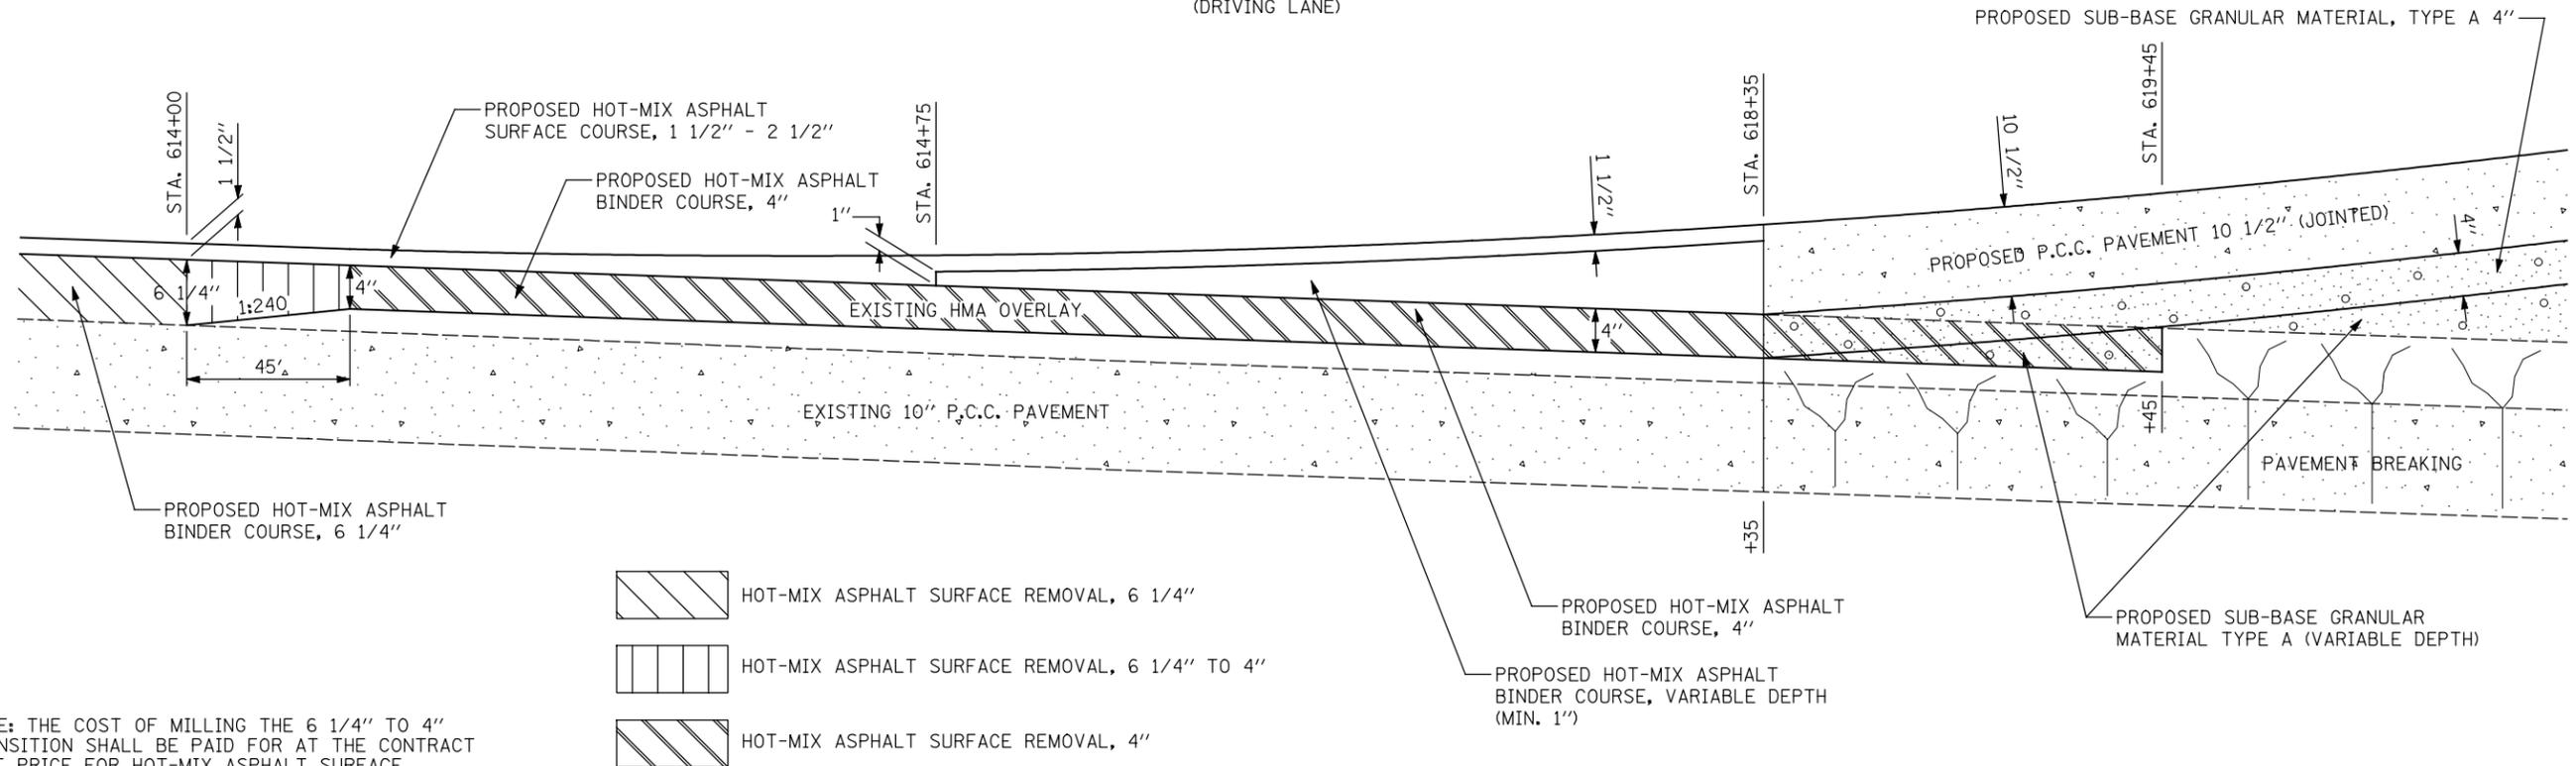


NOTE: THE COST OF MILLING THE 6 1/4" TO 4" TRANSITION SHALL BE PAID FOR AT THE CONTRACT UNIT PRICE FOR HOT-MIX ASPHALT SURFACE REMOVAL 6 1/4" AND NO ADDITIONAL COMPENSATION SHALL BE ALLOWED.

-  HOT-MIX ASPHALT SURFACE REMOVAL, 6 1/4"
-  HOT-MIX ASPHALT SURFACE REMOVAL, 6 1/4" TO 4"
-  HOT-MIX ASPHALT SURFACE REMOVAL, 4"

PAVEMENT PROFILE TRANSITION

(PASSING LANE)

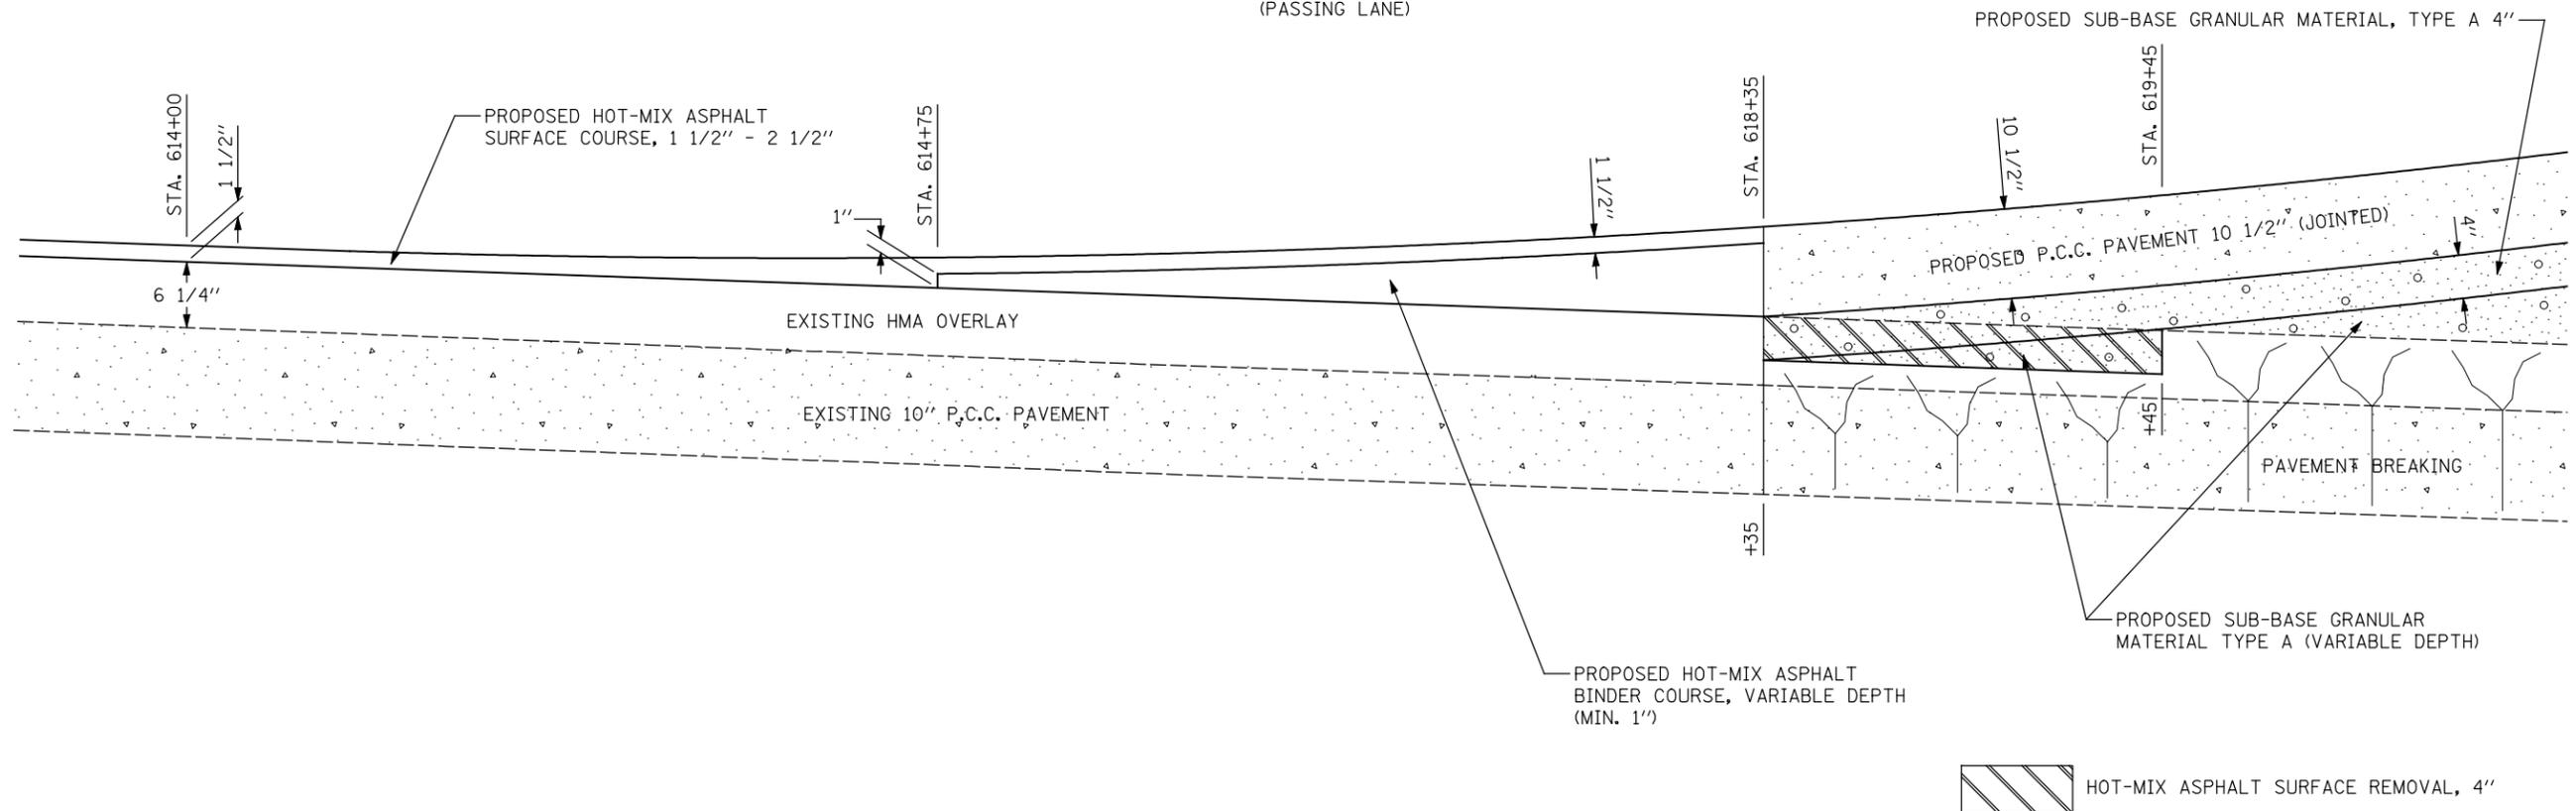

-  HOT-MIX ASPHALT SURFACE REMOVAL, 4"