


PAVEMENT PROFILE TRANSITION

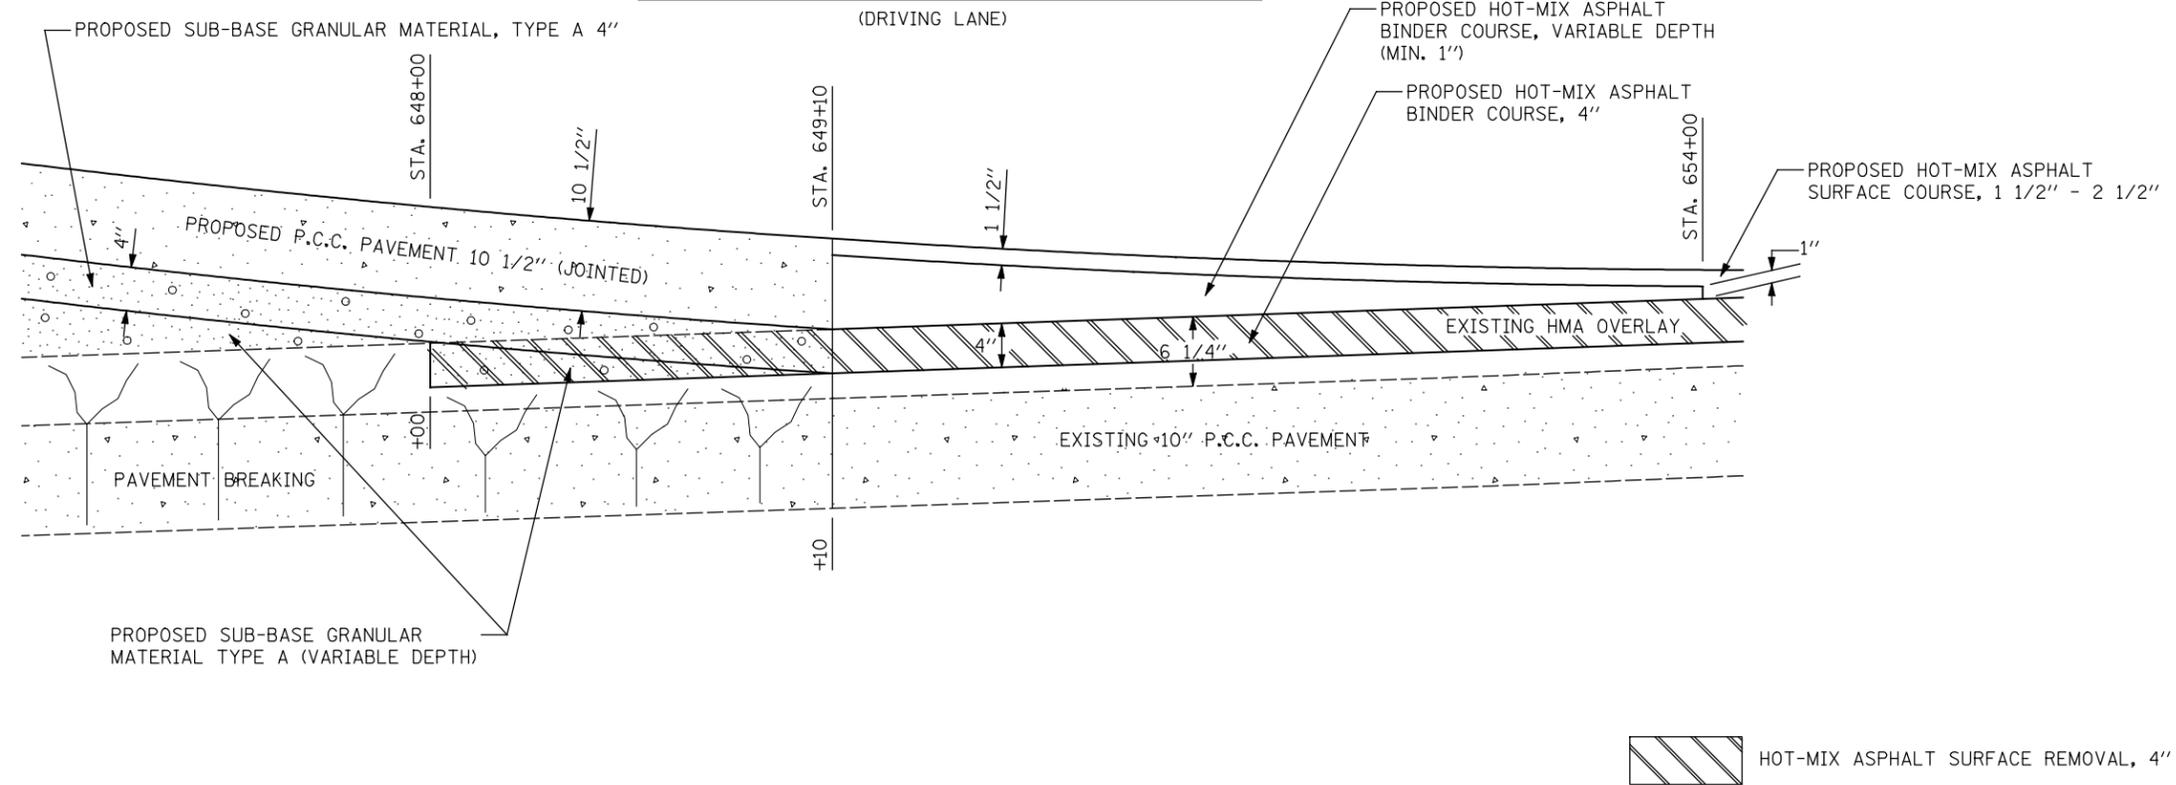

PAVEMENT PROFILE TRANSITION

