

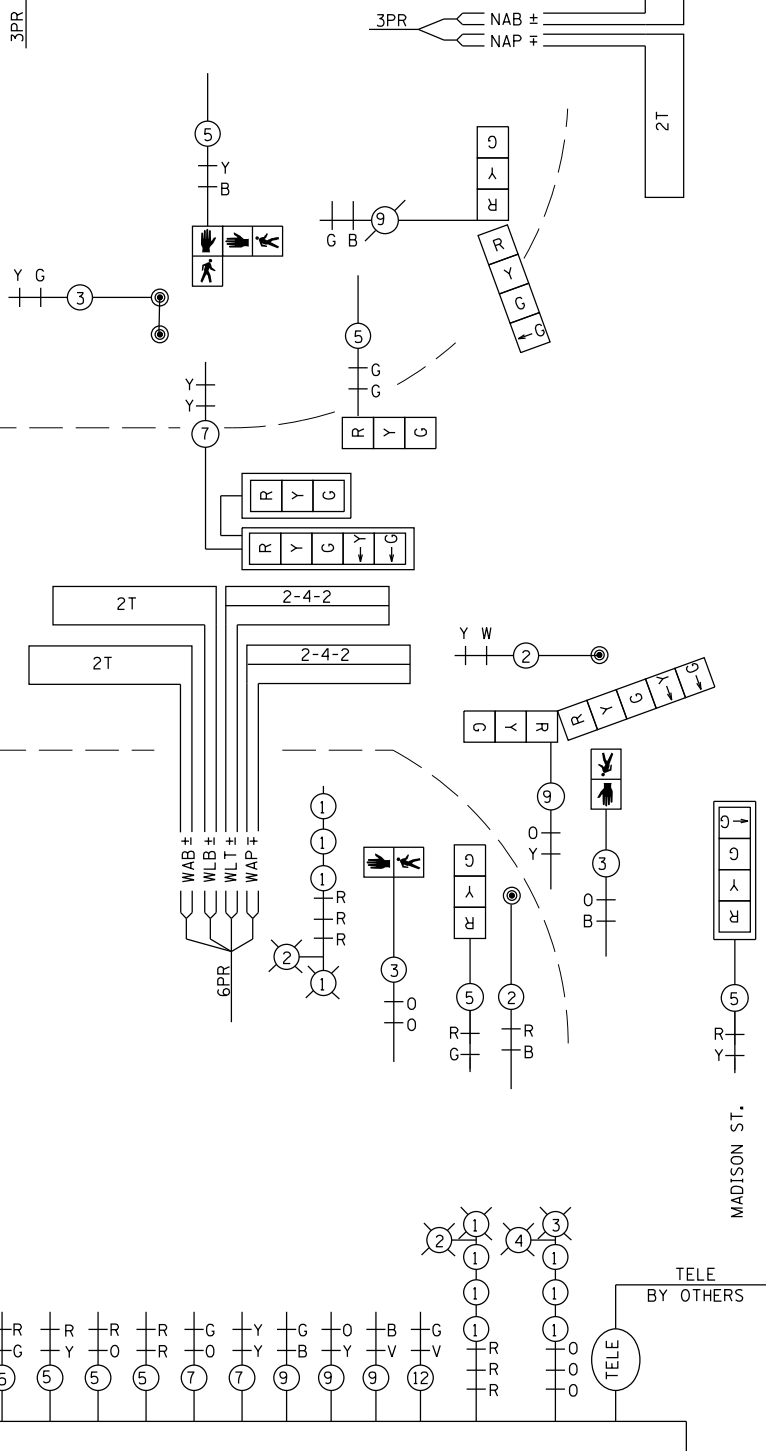


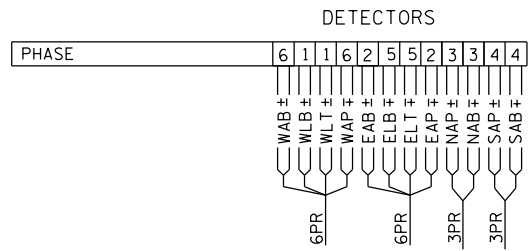

WATER ST.

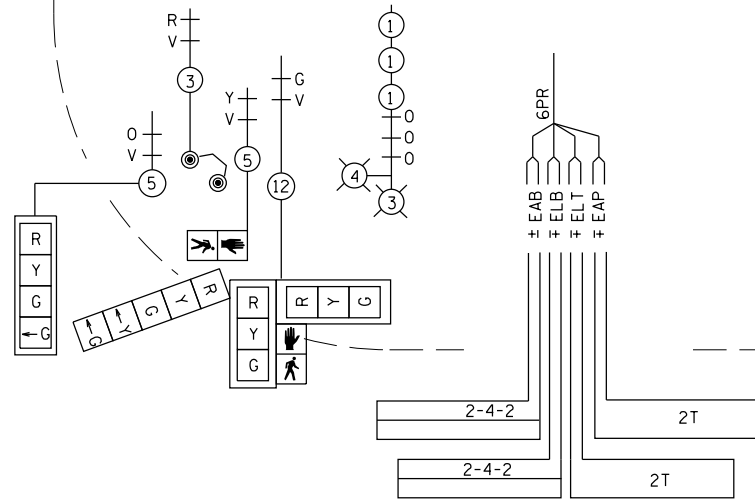

BUCHANAN ST (US 136 / IL 94)

PHASE DESIGNATION DIAGRAM

