

INDEX OF SHEETS

1. Title Sheet, Index of Sheets
2. Typical Section, General Notes, Tie Points
3. Summary of Quantities
4. Schedule of Pavement Related Items
5. Schedule of Quantities
- 6-7. Plan & Profile
8. Bituminous Approaches & Mailbox Turnouts
9. Paved Ditch 16 Feet, Pipe Drain Outlet Wall, Site Plan Genesee Maint Yard
10. Land Section Markers, Concrete Reference Markers
11. Details of Bridge Approaches (STD 1909 Spec.)
12. Rein#-Conc Hdwl 24"-42" Equiv. Pipe Culvert at Rt. Angle
13. General Plan & Elev. Bridge Sec 129B-1
14. Superstructure Details
15. Approach Details
16. Steel Railing
17. Structural Steel
18. Abutments
19. Piers
20. Deck Elevations
21. Pile Details
22. Boring Data
- 23-38. Cross Sections
 - STD 1683-2 Inlet, Type A
 - STD 1744-2 Right of Way Markers
 - STD 2113-1 Name Plate
 - STD 2228-2 Metal End Section For Pipe Culverts
 - STD 2229-2 Metal End Section For Pipe Arches
 - STD 2230-7 Steel Plate Beam Guard Rail
 - STD 2231-3 Typical Application of Steel Plate Beam Guard Rail
 - STD 2250 Median Inlet For 24" R. C. P.
 - STD 2298-3 Typical Application of Traffic Control Devices for Highway Construction and Maintenance
 - STD 2299-4 Design of Traffic Control Devices for Highway Construction and Maintenance
 - STD 2300 Standard Design for Flagman Traffic Control Sign
 - STD 2302-2 Typical Application of Traffic Control Devices for Highway Construction and Maintenance
 - STD 2303-3 Typical Application of Traffic Control Devices for Highway Construction and Maintenance
 - STD 2304-2 Typical Application of Traffic Control Devices for Highway Construction and Maintenance
 - STD 2305-2 Typical Application of Traffic Control Devices for Highway Construction and Maintenance
 - STD 2306-3 Typical Application of Traffic Control Devices for Highway Construction and Maintenance
 - STD 2307-3 Typical Application of Traffic Control Devices for Highway Construction and Maintenance
 - STD 2323 Pavement Joints
 - STD 2239-5 Widening & Shoulders for Pavt. Resurfacing
 - STD 1976 Hdwl. for Right Angle Pipe Culverts
 - STD 2262-1 Precast Reinforced Concrete Flared End Sections


**STATE OF ILLINOIS
DEPARTMENT OF TRANSPORTATION**

**PLANS FOR PROPOSED
STATE BOND ISSUE HIGHWAY**

SCALES
 PLAN 1 INCH = 100 FT.
 PROFILE, HOR. 1 INCH = 100 FT.
 PROFILE, VERT. 1 INCH = 10 FT.
 CROSS-SECTIONS 1 INCH = 5 FT.

**S.B.I. ROUTE 82
SEC. 129(R & B-1)
HENRY COUNTY**

C-92-085-71

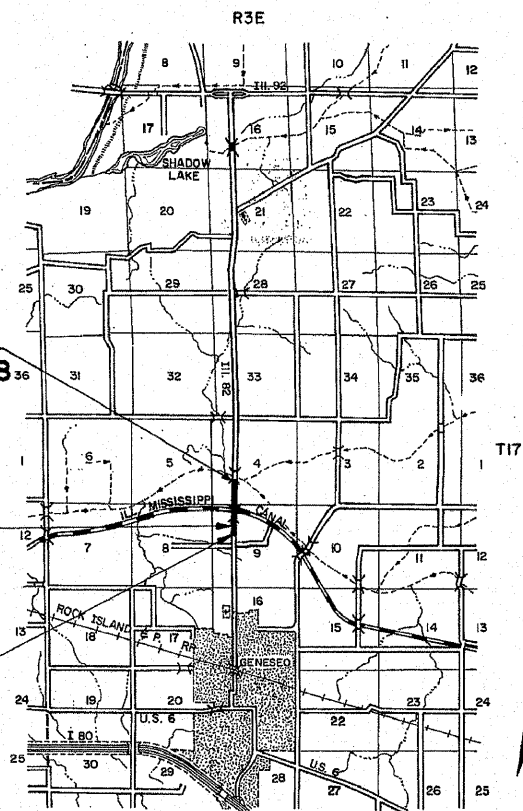

SEC. 129(R & B-1)
BEGINS STA. 1263+27.58

EQUATION: 1286+22.95
1286+21.54

SEC. 129(R & B-1)
ENDS STA. 1306+00

1 INCH=1 MILE

GROSS LENGTH OF SECTION = 4,273.83 LIN. FT. = 0.809 MILES
 NET LENGTH OF SECTION = 4,202.79 LIN. FT. = 0.796 MILES

SECTION 129(R & B-1)


INCLUDES THE REMOVAL OF AN EXISTING TRUSS BRIDGE AND REPLACEMENT WITH A 3-SPAN CONTINUOUS W. F. SLAB BRIDGE, EARTH GRADING, CONSTRUCTION OF NEW PAVEMENT AND OTHER RELATED WORK NECESSARY TO COMPLETE THIS SECTION.

**SHOWN FOR
INFORMATION ONLY**

64-4

BOND ISSUE ROUTE NO.	SEC.	COUNTY	TOTAL SHEETS	SHEET NO.
S.B.I. 82	129(R & B-1)	HENRY	38	1

P-92-003-69 (073)

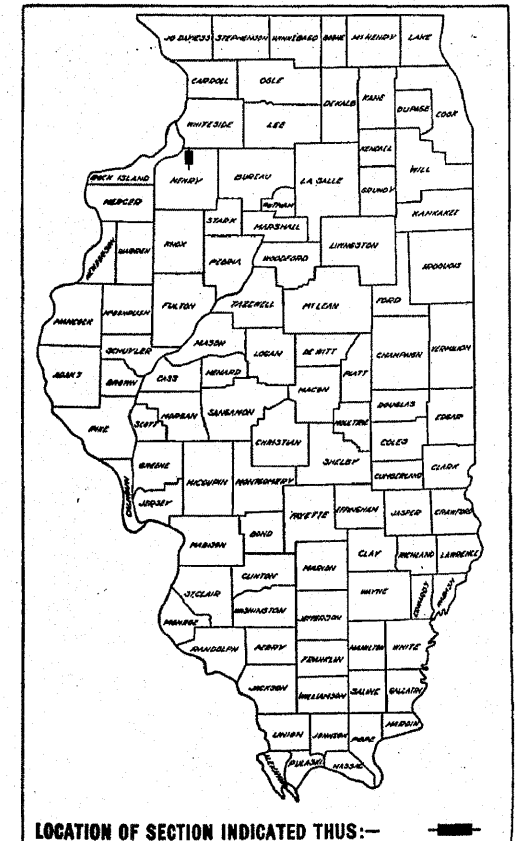

LOCATION OF SECTION INDICATED THUS:—

STATE OF ILLINOIS
DEPARTMENT OF TRANSPORTATION

SUBMITTED January 19, 72
D.E. Sumner
DISTRICT ENGINEER

EXAMINED Jan 22, 72
[Signature]
MEMBER OF BOARD OF PLANS AND CONTRACTS

PASSED Jan 22, 72
[Signature]
ENGINEER OF DESIGN

APPROVED Jan 22, 72
[Signature]
ORDER SECRETARY, CHIEF TRAINER, ENGINEER

APPROVED Jan 22, 72
[Signature]
SECRETARY

DESIGN DESIGNATION
450(92)-AREA SERVICE-0326(B-20)

CONTRACT NO. 29377

HENRY COUNTY SECTION 129(R & B-1) S. B. I. ROUTE 82

FILE NAME =	USER NAME = #USER#	DESIGNED - JDS	REVISED -	STATE OF ILLINOIS DEPARTMENT OF TRANSPORTATION	IL 82 OVER HENNEPIN CANAL EXISTING STRUCTURE PLANS	F.A.P. R.T.E. 638	SECTION 129BR-3	COUNTY HENRY	TOTAL SHEETS 73	SHEET NO. 42		
*FILEL#	PLOT SCALE = #SCALE#	CHECKED - RJA	REVISED -			SCALE:	SHEET NO. OF SHEETS STA. TO STA.	CONTRACT NO. 64B08				
	PLOT DATE = #DATE#	DATE -	REVISED -			FED. ROAD DIST. NO. ILLINOIS FED. AID PROJECT						