

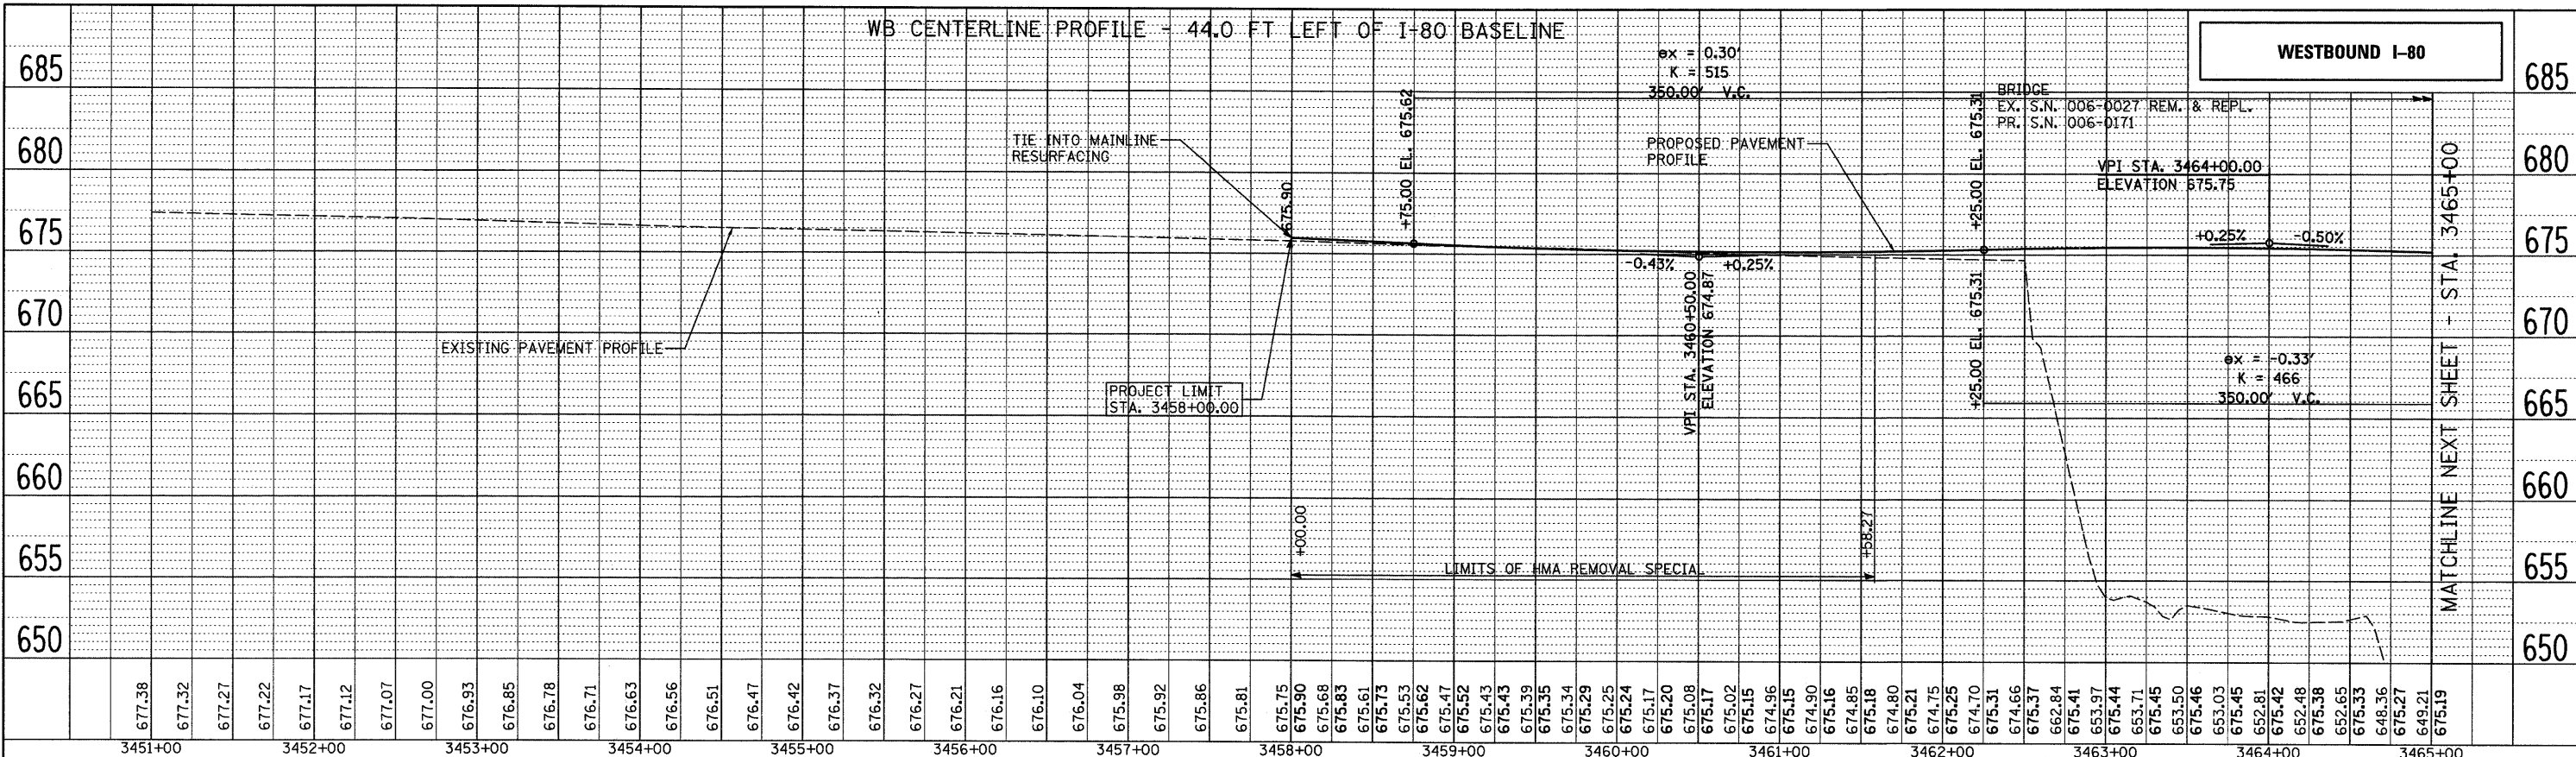


REVISIONS
 NO. DATE BY
 1 08/14/2009 JDF

REVISIONS
 NO. DATE BY
 1 08/14/2009 JDF

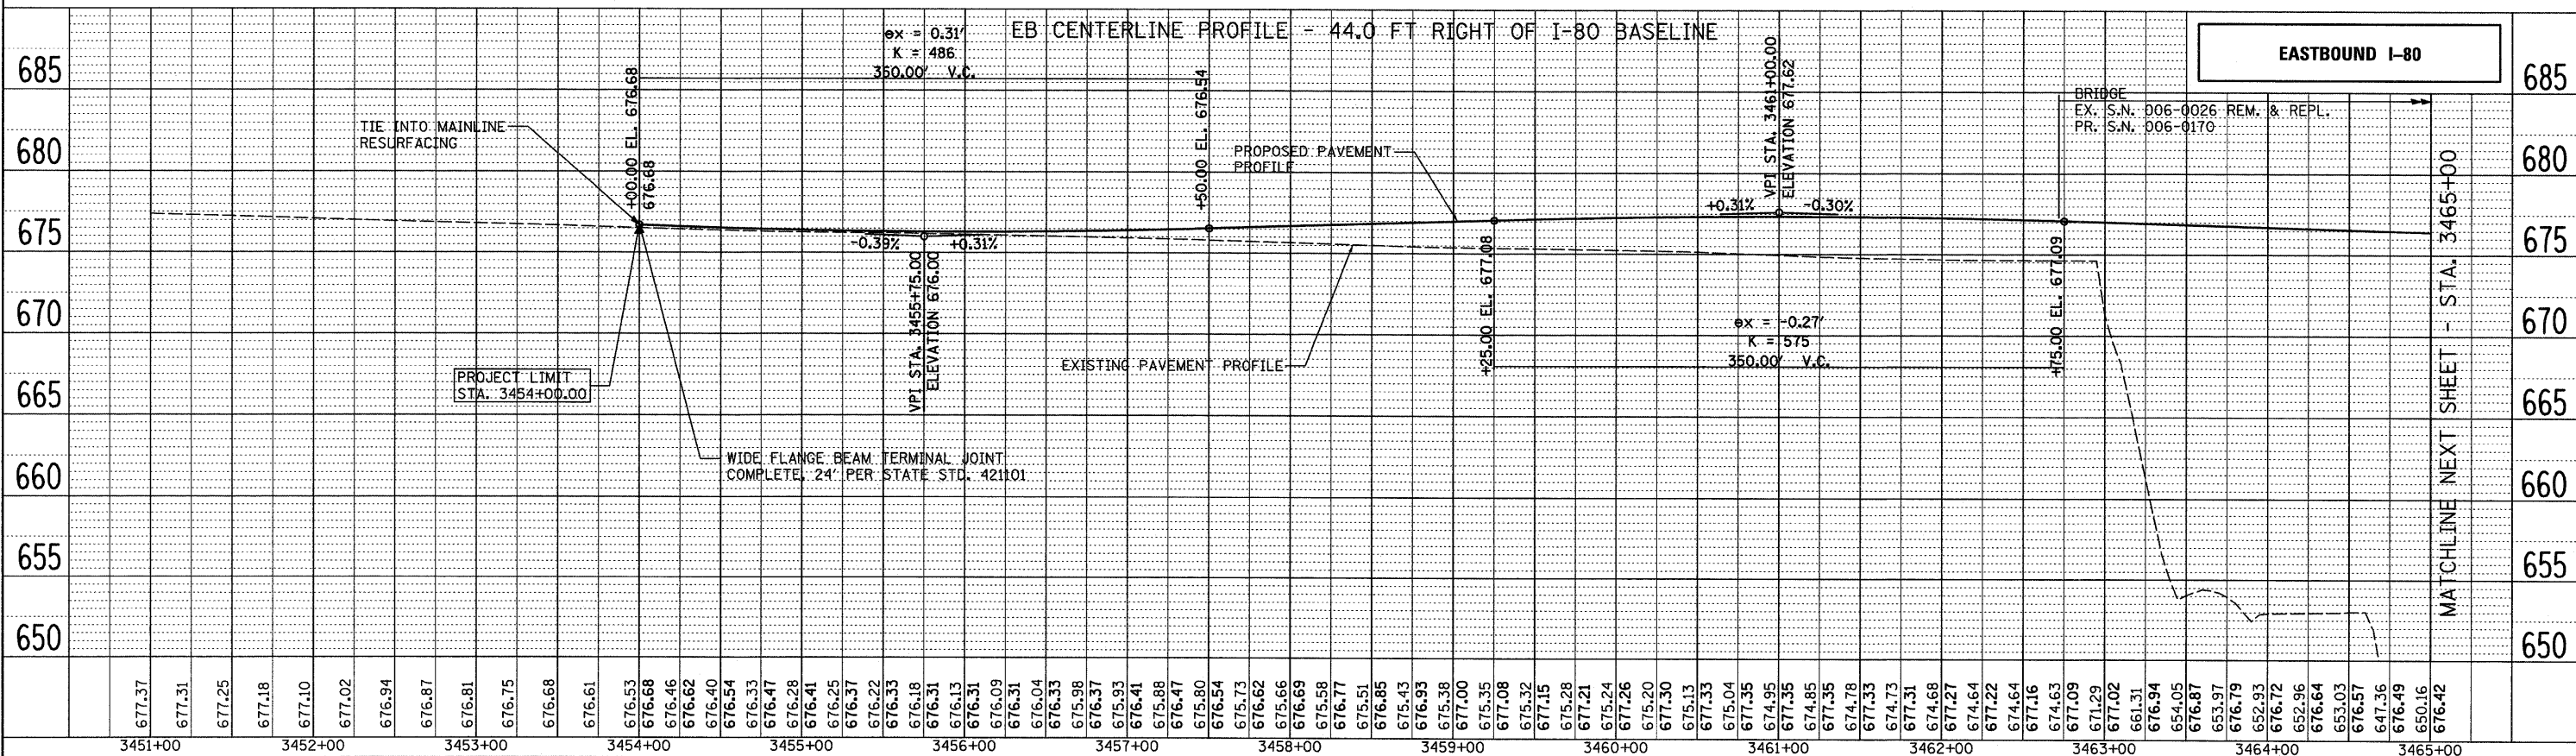


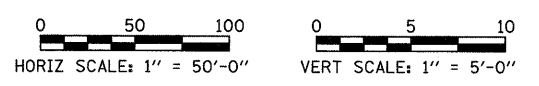


TYLIN INTERNATIONAL

USER NAME = #USER*	DESIGNED - CAC	REVISED -
PLOT SCALE = #SCALE*	DRAWN - CAC	REVISED -
PLOT DATE = 8/14/2009	CHECKED - JDF	REVISED -
	DATE - 08/14/2009	REVISED -

**STATE OF ILLINOIS
 DEPARTMENT OF TRANSPORTATION**

**F.A.I. ROUTE 80 (I-80)
 EXISTING AND PROPOSED PROFILES**

SCALE: AS SHOWN SHEET NO. 1 OF 2 SHEETS STA. 3451+00 TO STA. 3465+00

F.A. RTE. 80	SECTION	COUNTY	TOTAL SHEETS	SHEET NO.
		BUREAU	344	51
CONTRACT NO. 66908				