


FINAL SURVEY	SERVICES	BY	DATE
NOTE BOOK	PLOTTED		
	TEMPLATE		
	AREAS		
	CHECKED		

ORIGINAL SURVEY	SERVICES	BY	DATE
NOTE BOOK	PLOTTED		
	TEMPLATE		
	AREAS		
	CHECKED		

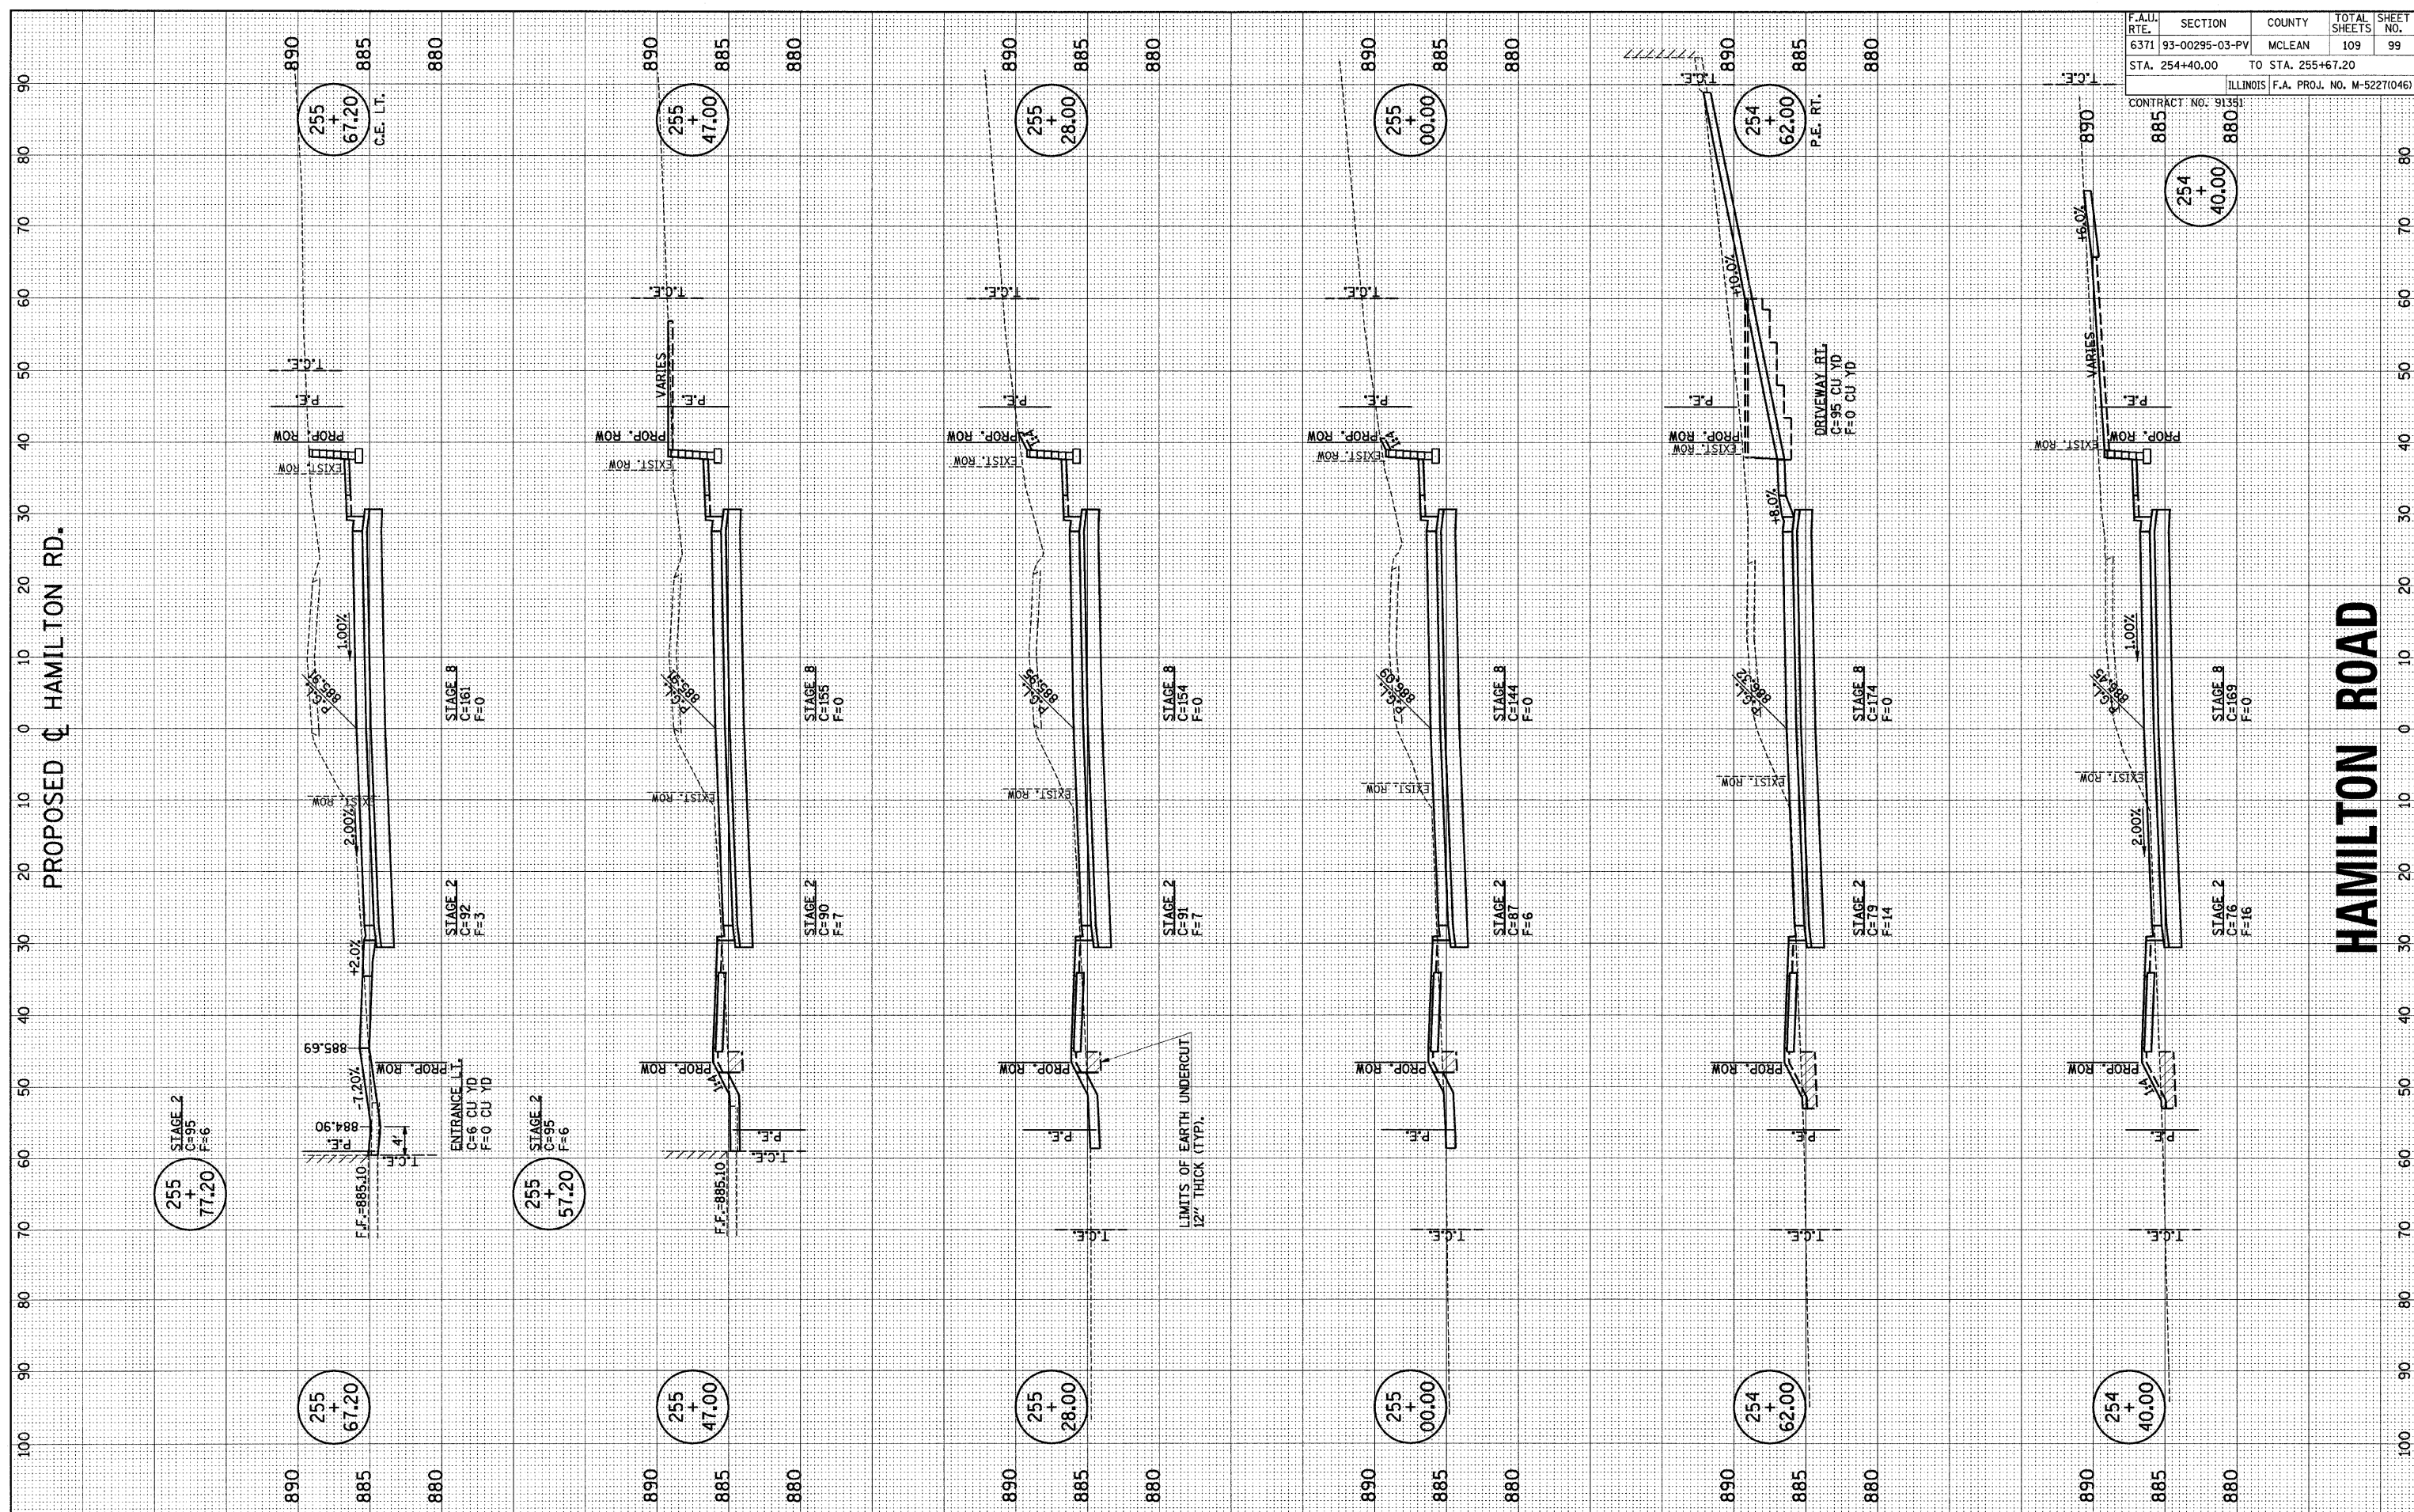

F.A. RTE.	SECTION	COUNTY	TOTAL SHEETS	SHEET NO.
6371	93-00295-03-PV	MCLEAN	109	99
STA. 254+40.00		TO STA. 255+67.20		
ILLINOIS F.A. PROJ. NO. M-5227(046)				
CONTRACT NO. 91351				

p:\b11094\plans\sheet\93-hamssht-ph3.dgn
6/19/2009 9:07:04 AM