


FINAL SURVEY SURVEYED PLOTTED BY DATE  
 NOTE BOOK TEMPLATE NO. AREAS CHECKED

ORIGINAL SURVEY SURVEYED PLOTTED BY DATE  
 NOTE BOOK TEMPLATE NO. AREAS CHECKED

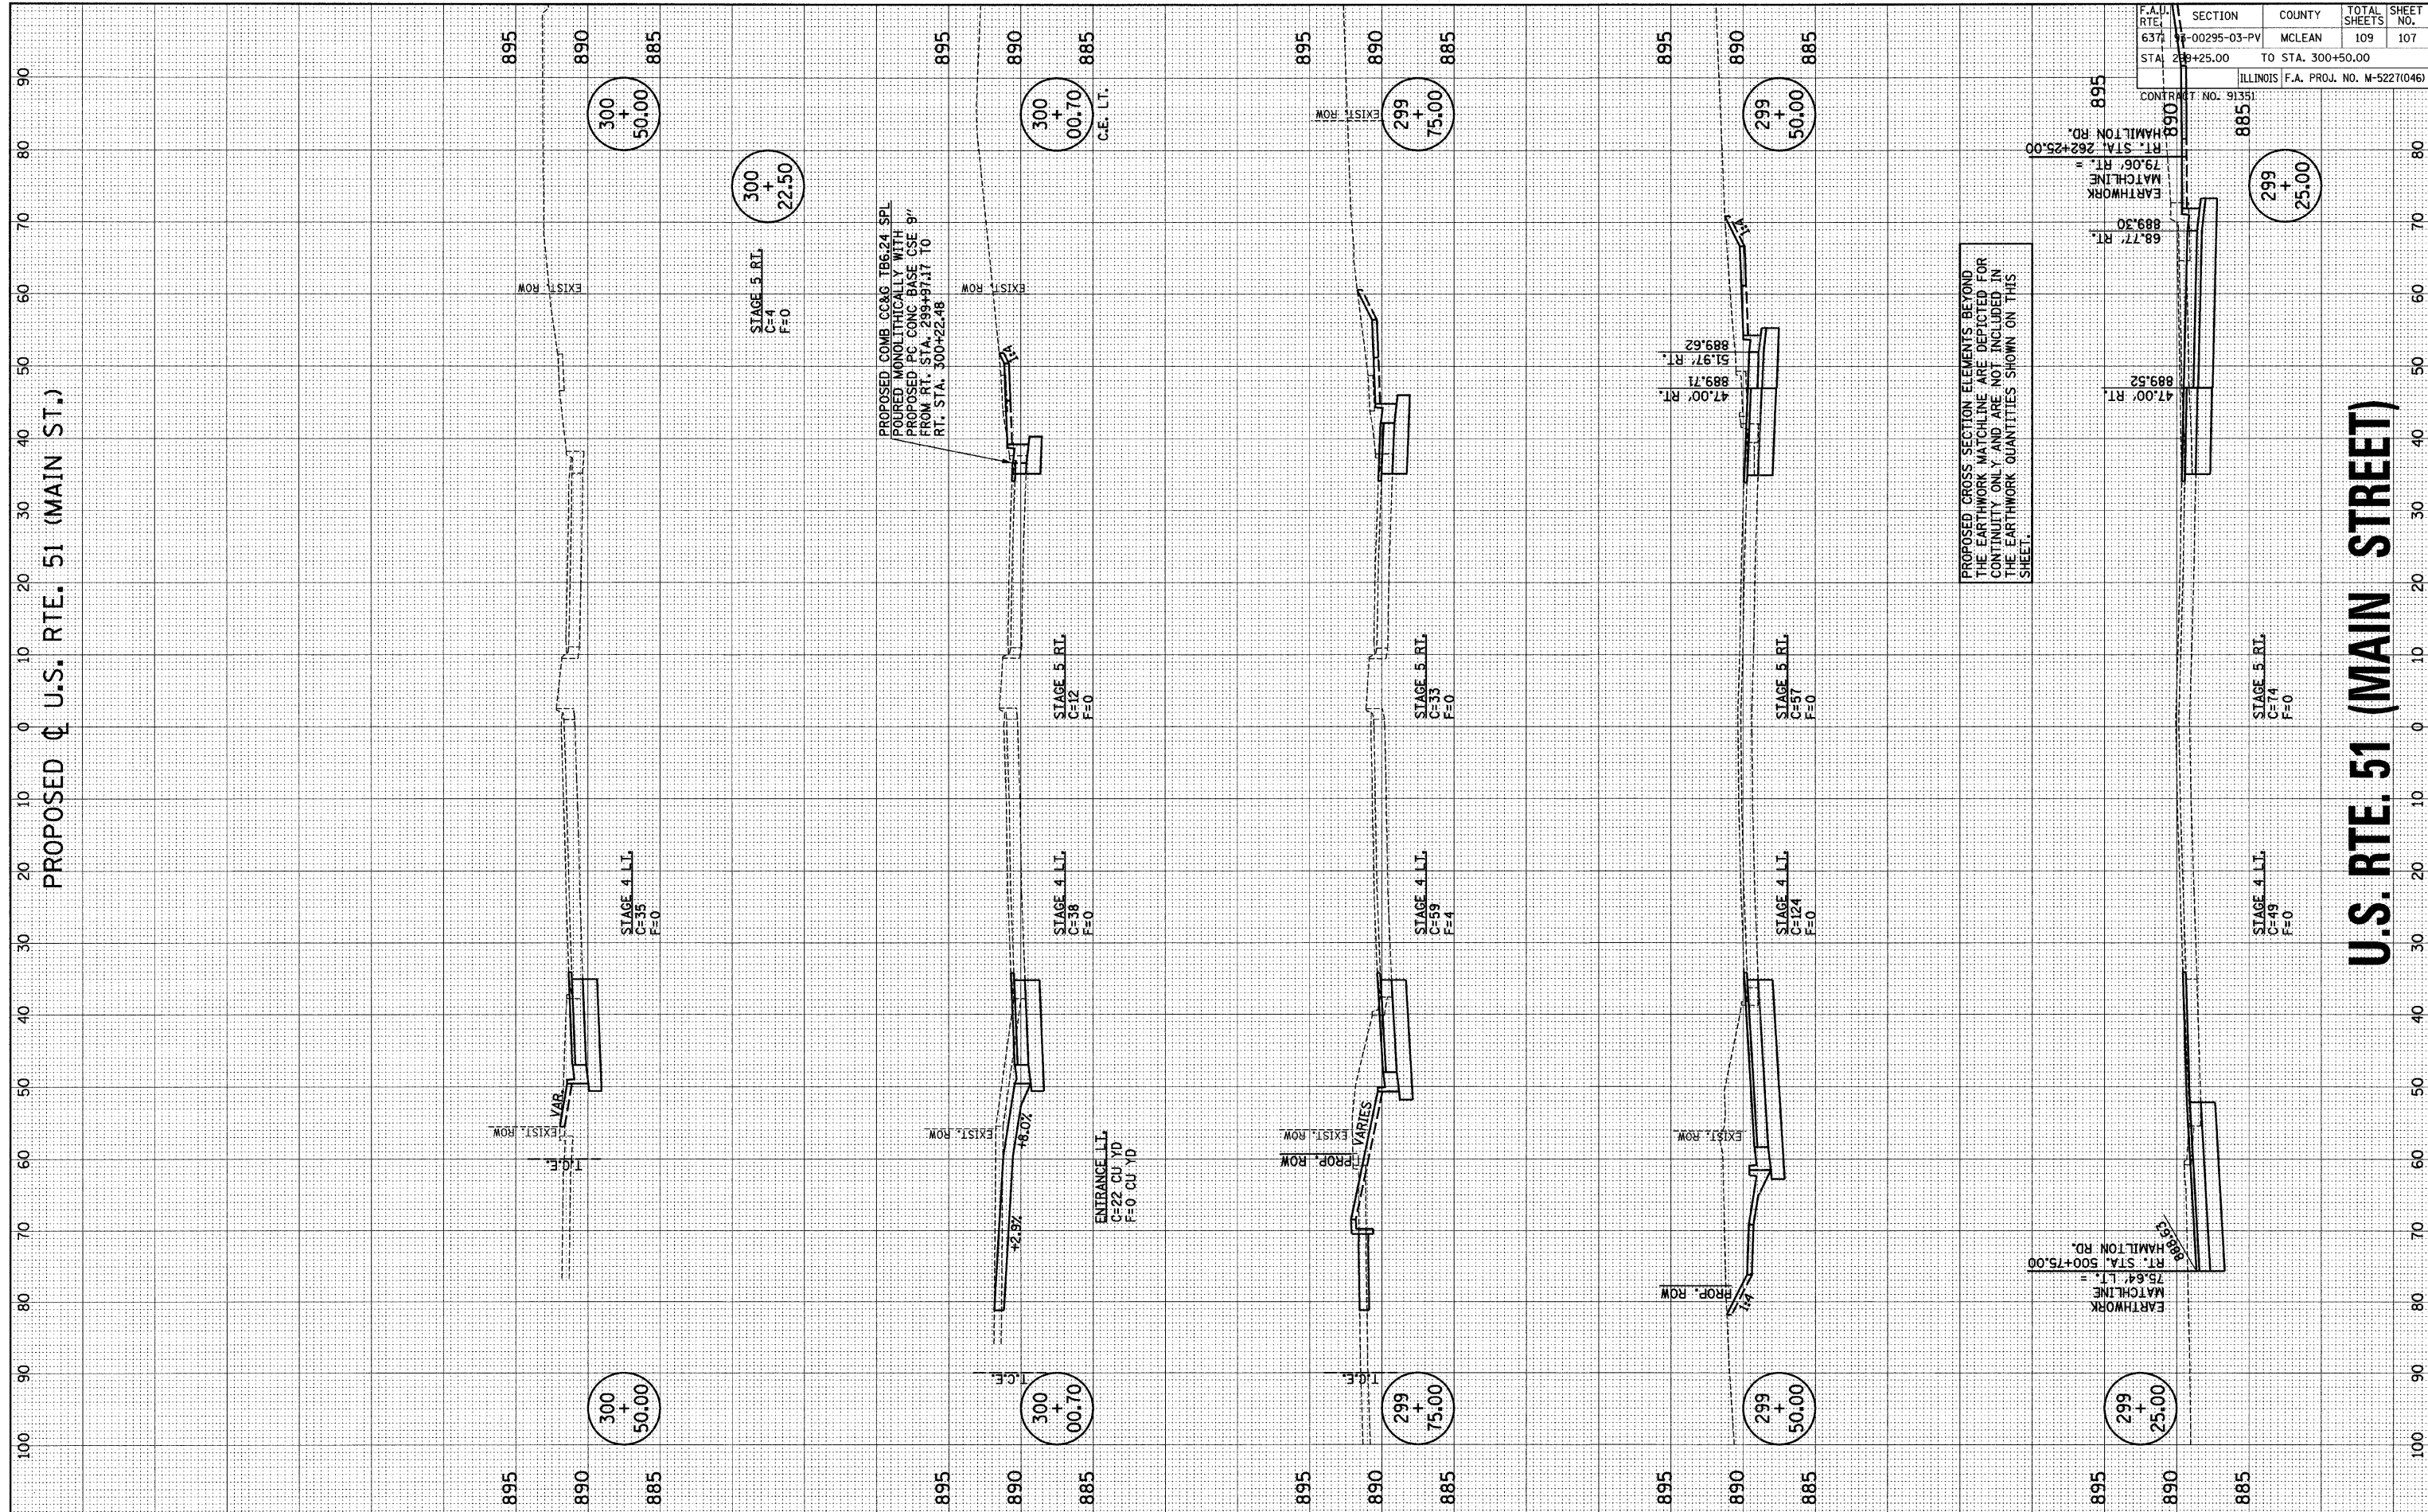

PROPOSED CROSS SECTION ELEMENTS BEYOND THE EARTHWORK MATCHLINE ARE DEPICTED FOR CONTINUITY ONLY AND ARE NOT INCLUDED IN THE EARTHWORK QUANTITIES SHOWN ON THIS SHEET.

F.A.U. RTE. 637	SECTION 00295-03-PV	COUNTY MCLEAN	TOTAL SHEETS 109	SHEET NO. 107
STA. 299+25.00		TO STA. 300+50.00		
ILLINOIS F.A. PROJ. NO. M-5227(046)				