
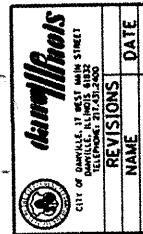
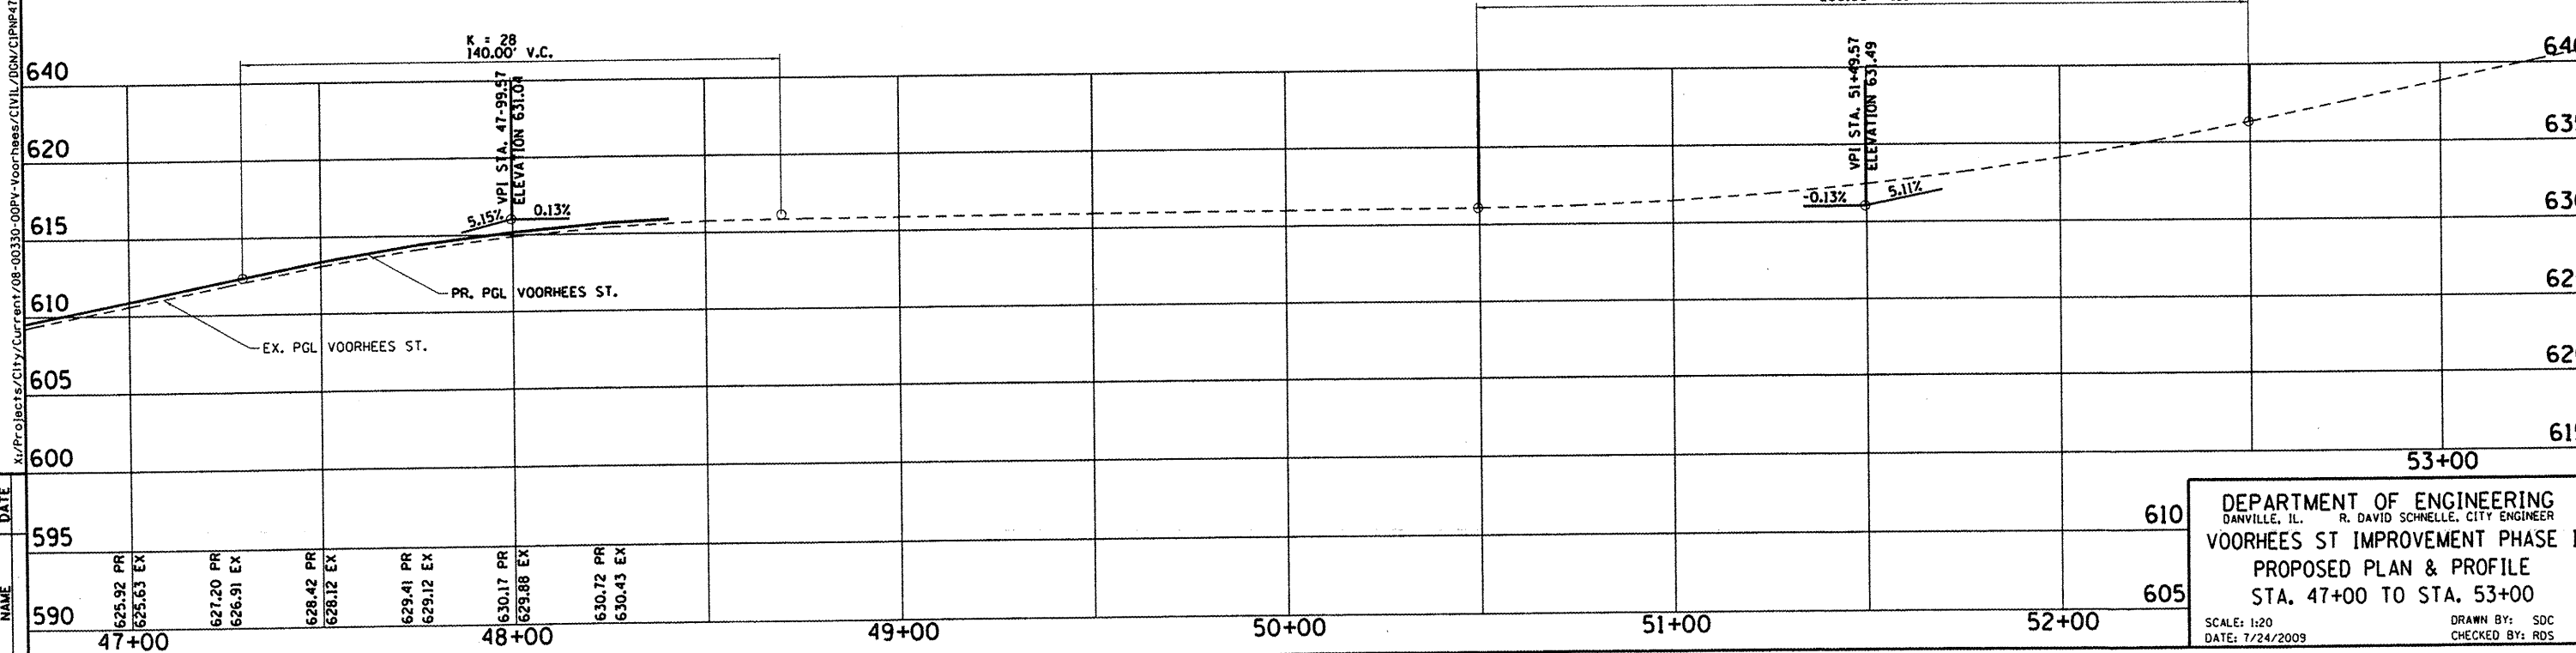


RTE.	SECTION	COUNTY	TOTAL SHEETS	SHEET NO.
6999	08-00330-01-PV	VERMILION	77	28
VOORHEES STREET				
CONTRACT NO. 91417				

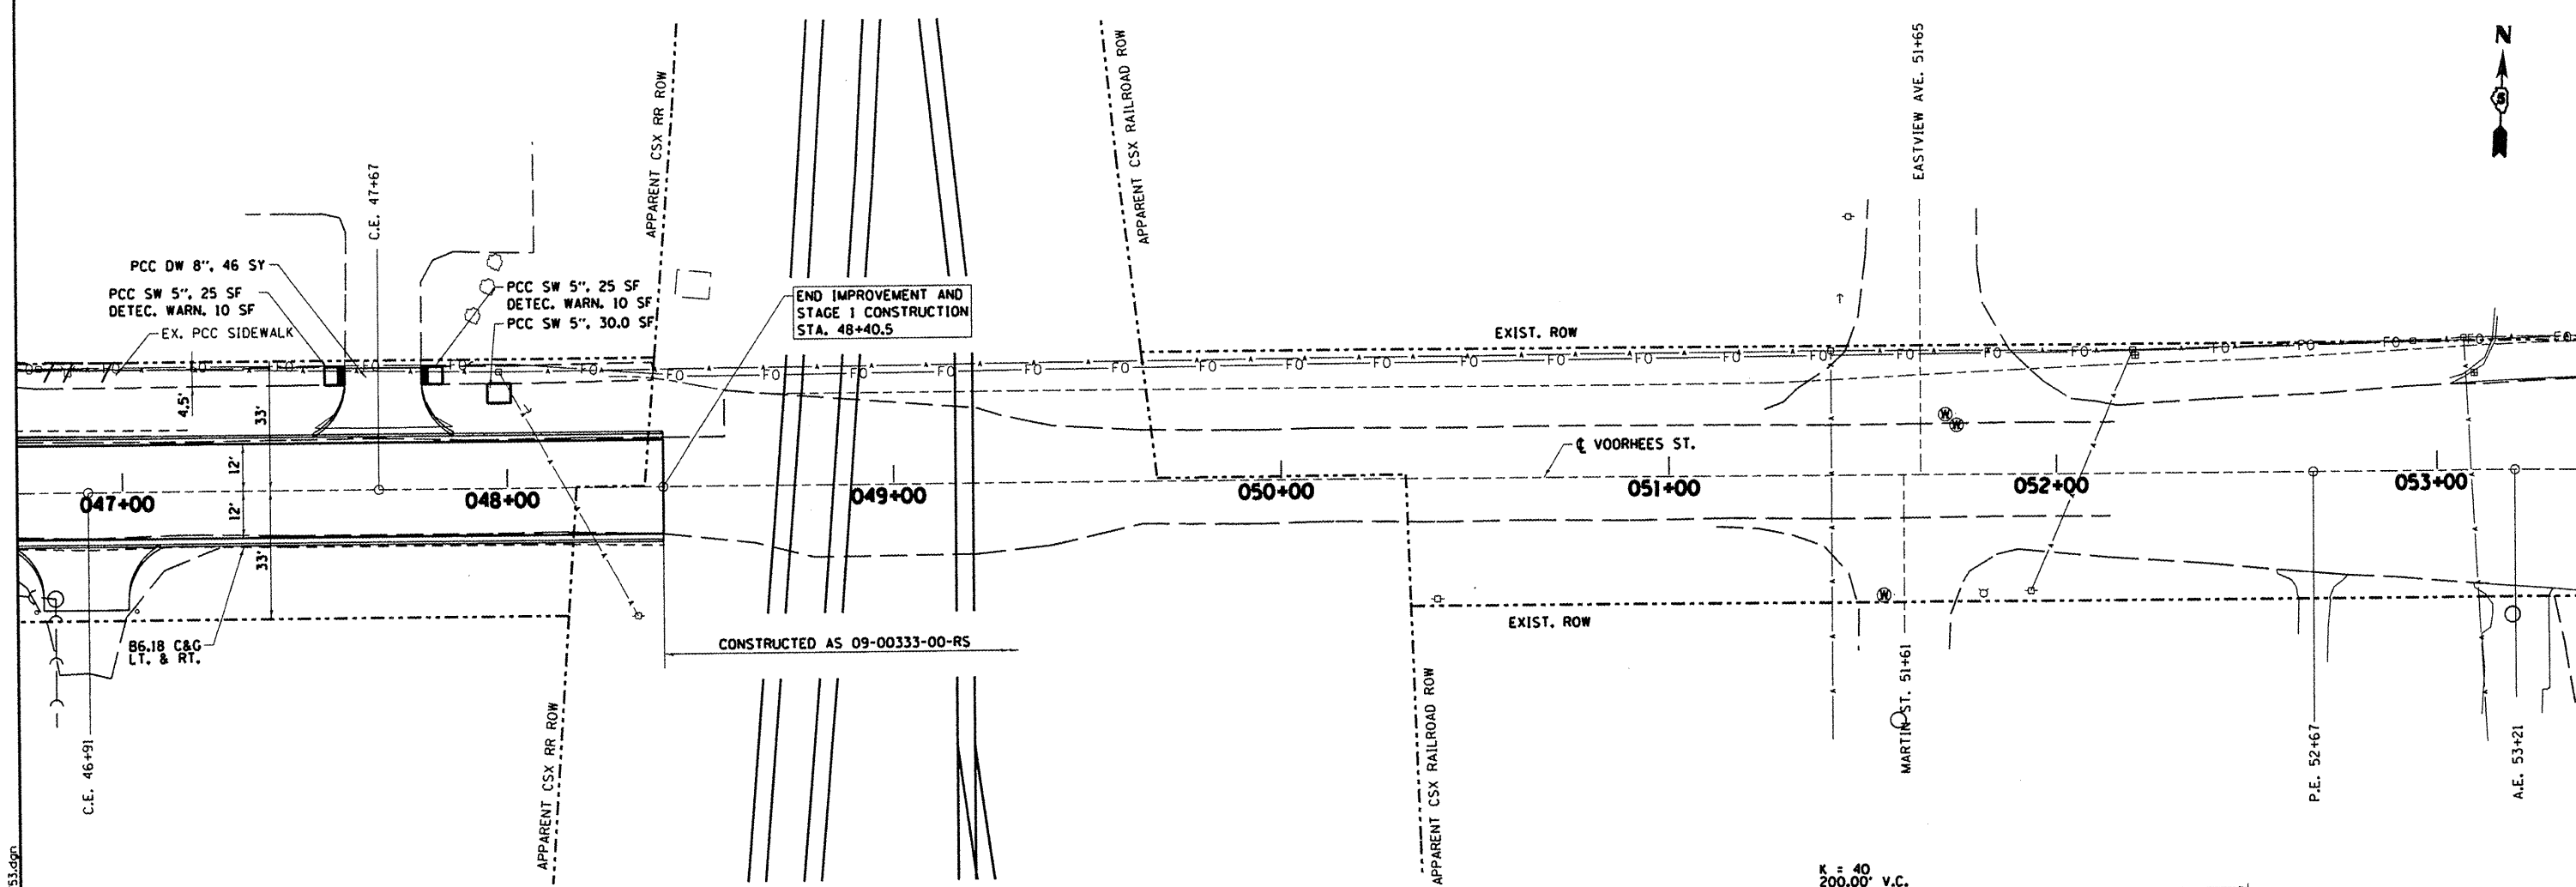


**DEPARTMENT OF ENGINEERING**  
 DANVILLE, ILL. R. DAVID SCHNELLE, CITY ENGINEER  
**VOORHEES ST IMPROVEMENT PHASE I**  
**PROPOSED PLAN & PROFILE**  
**STA. 47+00 TO STA. 53+00**

SCALE: 1:20  
 DATE: 7/24/2009  
 DRAWN BY: SDC  
 CHECKED BY: RDS