

DEPARTMENT OF ENGINEERING
 DAVENP, ILL. R. DAVID SCHNELLE, CITY ENGINEER
 VOORHEES ST IMPROVEMENT PHASE I
 CROSS SECTIONS, FOR CUT & FILL
 SEE EARTHWORK SCHEDULES


dmw
 CITY OF DAVENP, ILL. WEST MAIN STREET

REVISIONS	DATE
NAME	

x:\Projects\city\Current\08-00330-01PV-Voorhees\Civil\0808-1.dgn

RTE.	SECTION	COUNTY	TOTAL SHEETS	SHEET NO.
6999	08-00330-01-PV	VERMILION	77	69

VOORHEES STREET
 CONTRACT 91417

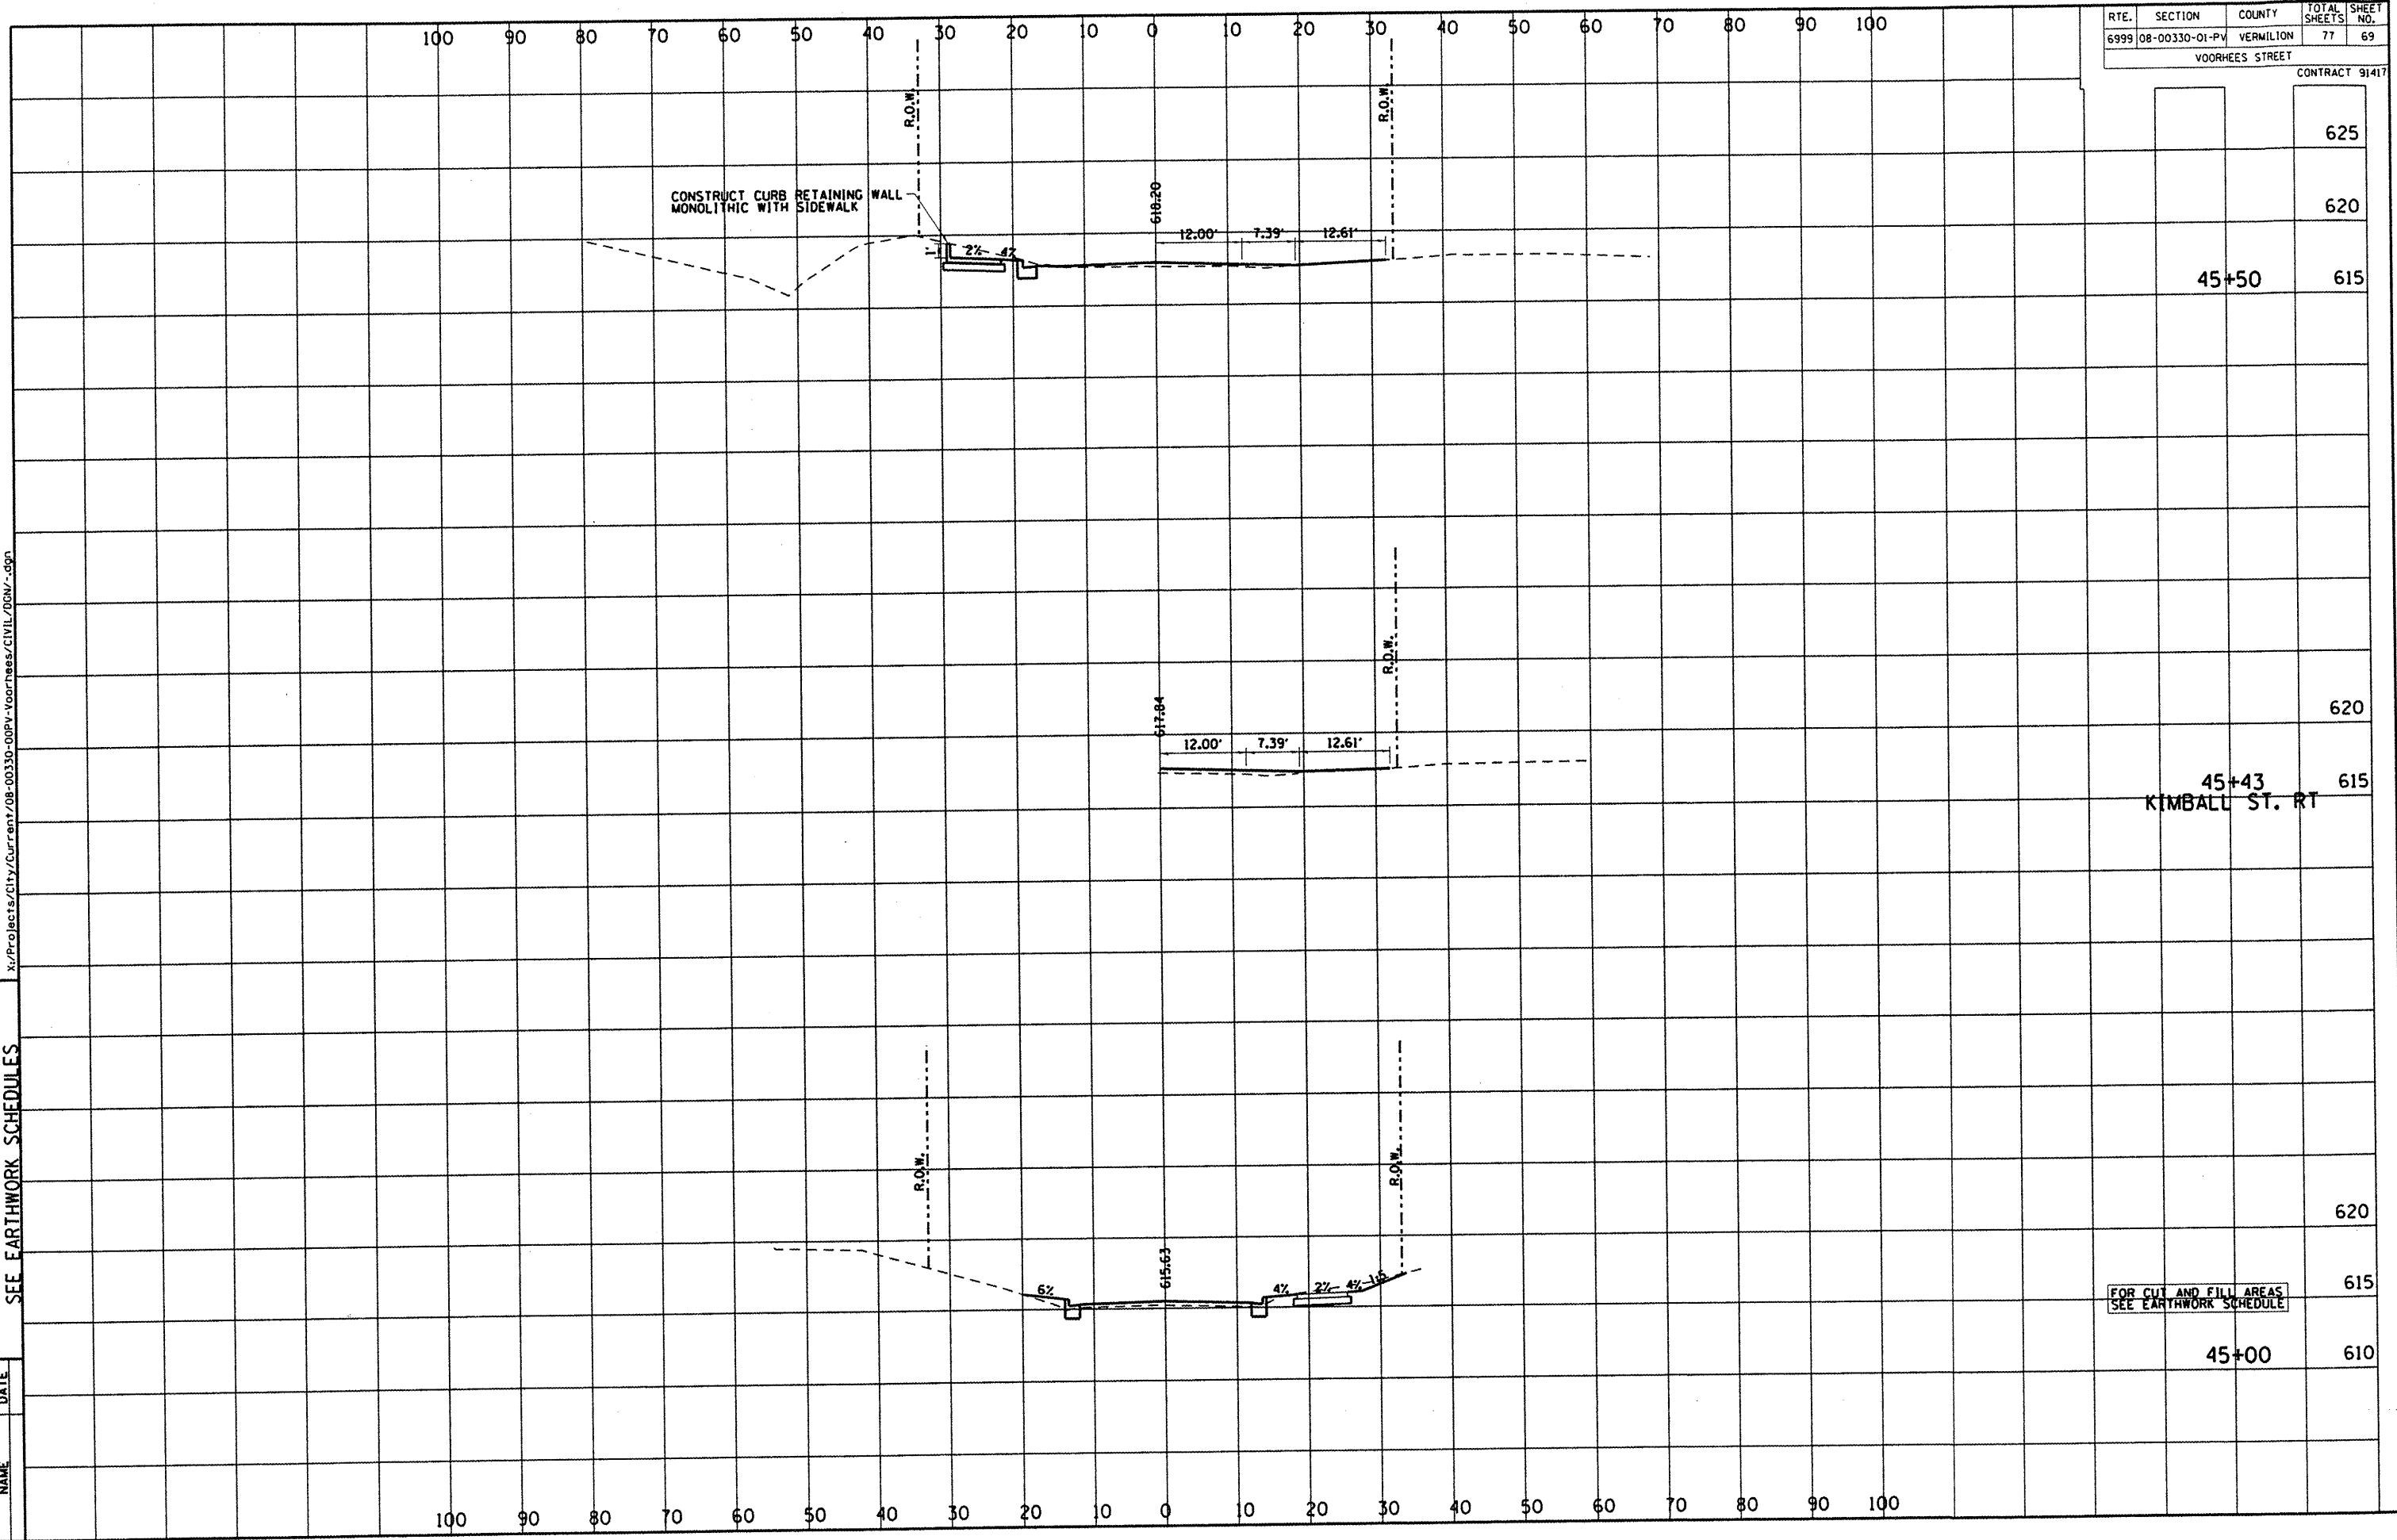

625	
620	
615	45+50
620	
615	45+43 KIMBALL ST. RT
620	
615	
620	
615	
610	45+00

100 90 80 70 60 50 40 30 20 10 0 10 20 30 40 50 60 70 80 90 100

100 90 80 70 60 50 40 30 20 10 0 10 20 30 40 50 60 70 80 90 100