



6+00

C = 0.0
F = 32.6

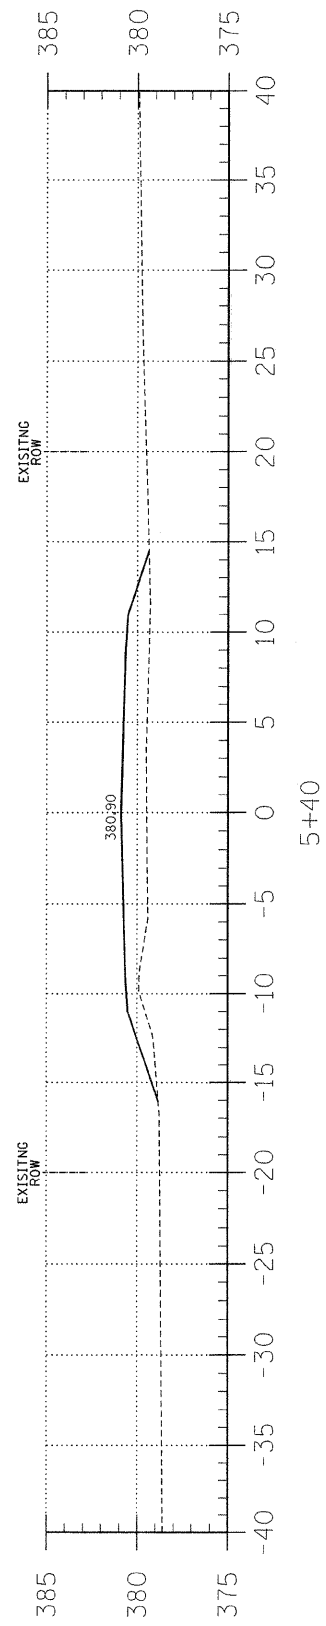


5+40

C = 422.0
F = 214.0

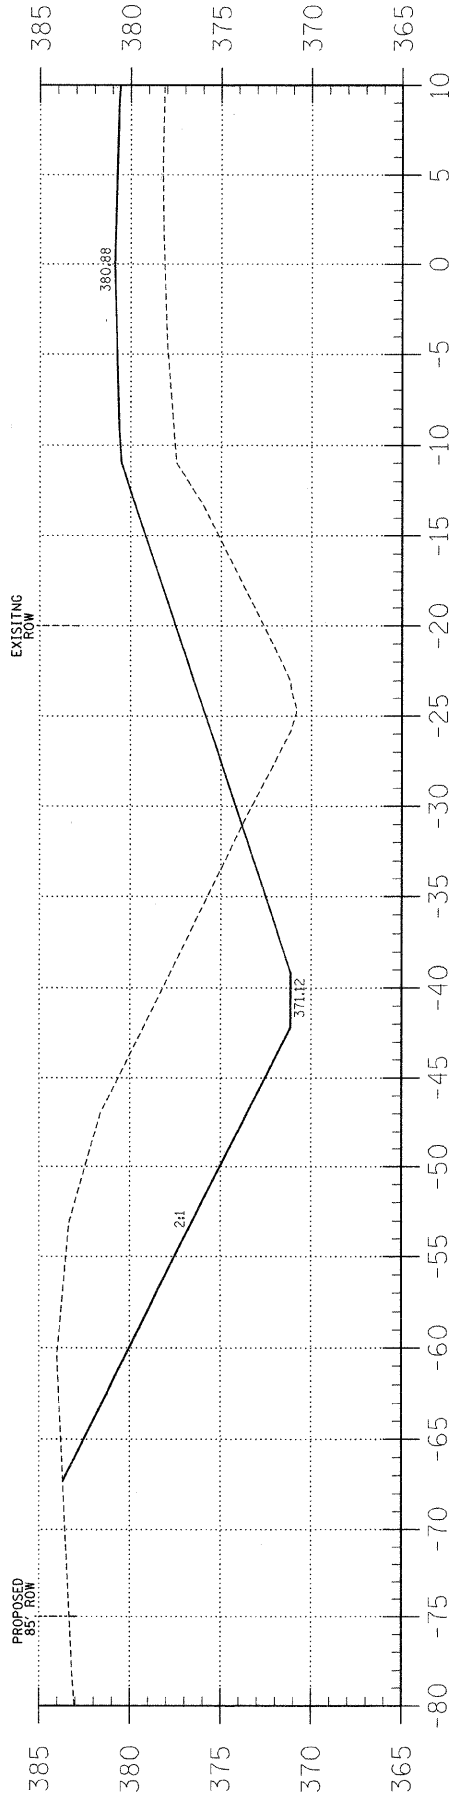


4+50

C = 341.1
F = 325.5

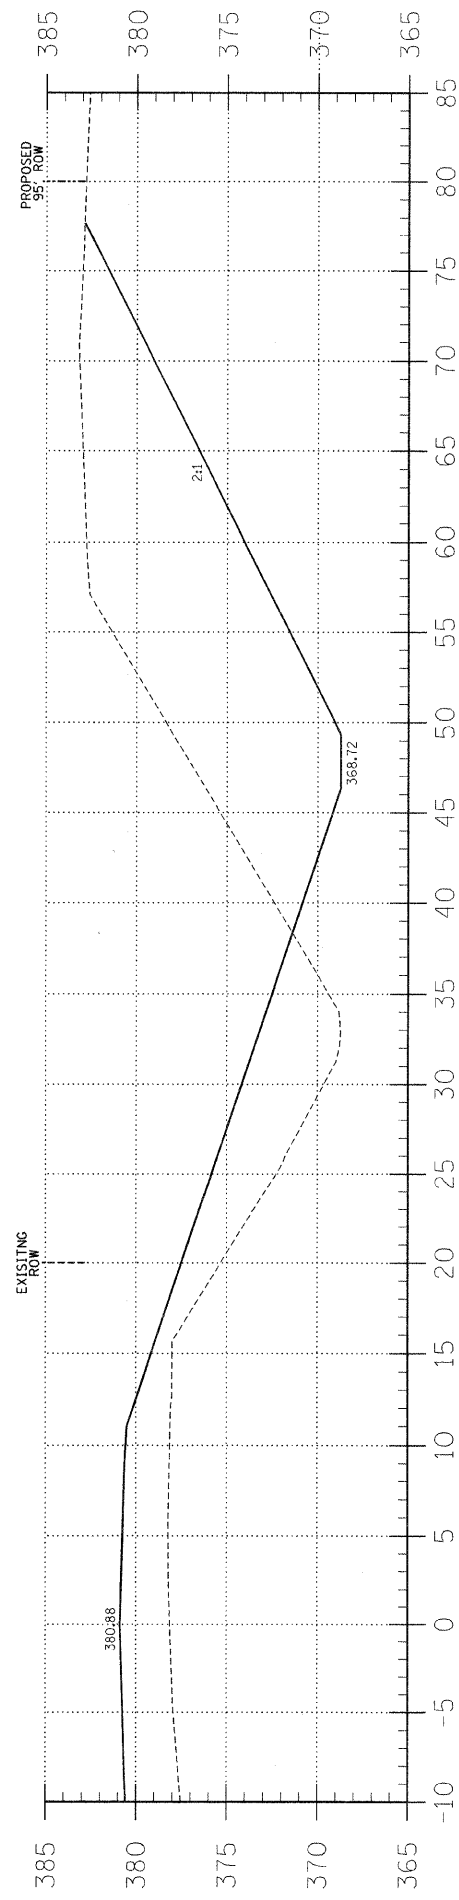


4+50

C = 341.1
F = 325.5

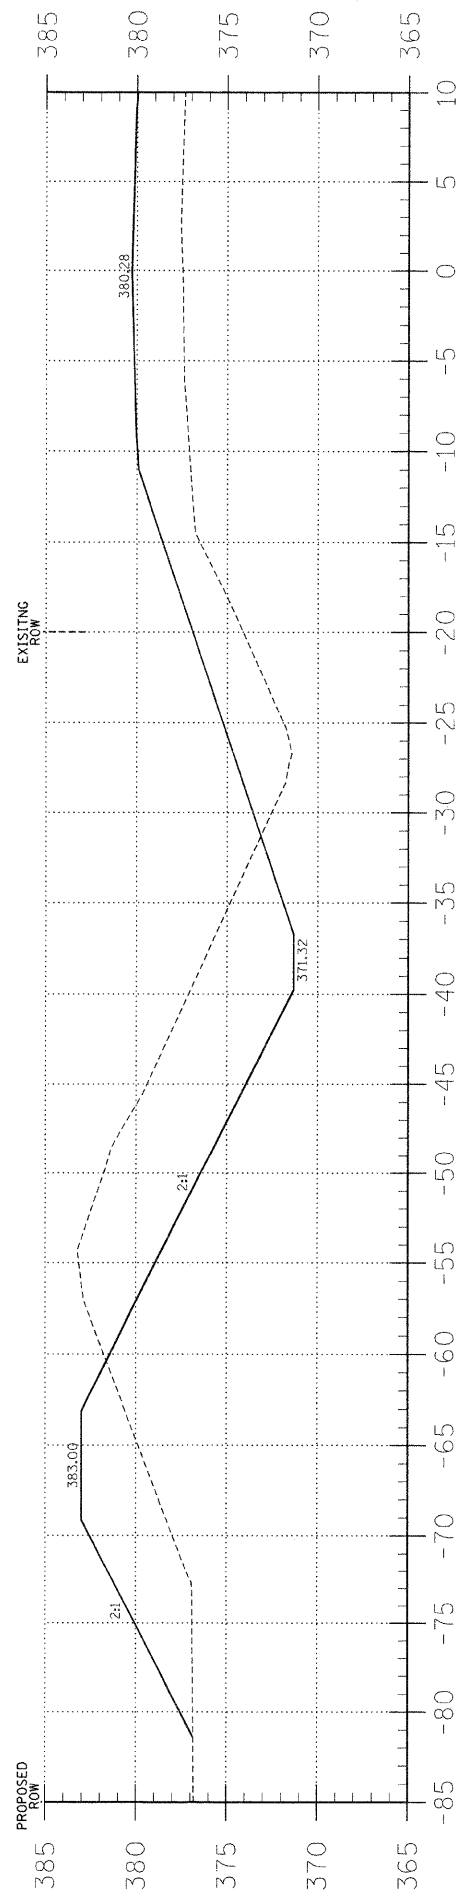

4+00

C = 341.1
F = 325.5

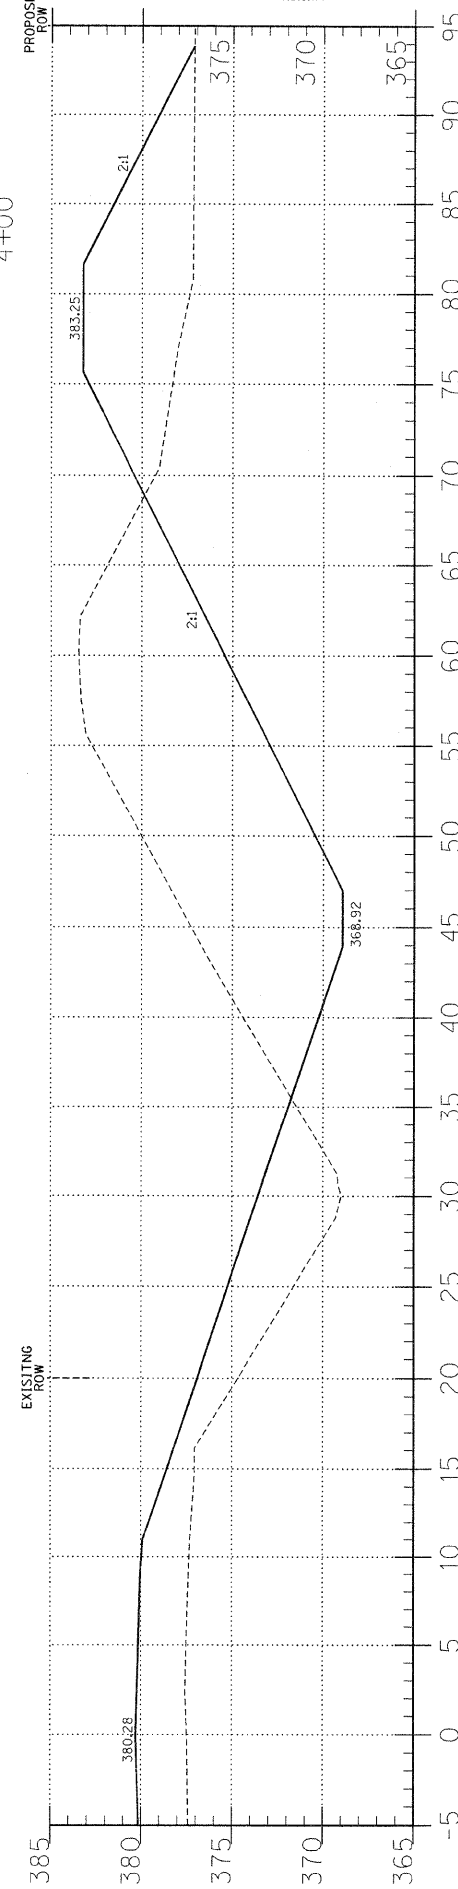

4+00

T.R.	SECTION	COUNTY	TOTAL SHEETS	SHEET NO.
376	08-01115-00-BR	HAMILTON	12	4
FED. ROAD DIST. NO. 9 ILLINOIS		FED. AID PROJECT		
PROJECT # BROS-065(044)		CONTRACT # 99355		
JOB NO. C-99-526-08		SOUTHERN OUTLET		
LEC JOB # H081015HM				

323 W. 3RD ST.
P.O. BOX 180
MT. CARMEL, IL
62863
PHONE:
(618)-262-8651
FAX:
(618)-263-3327

405 W. STATE ST.
SUITE 1
PRINCETON, IN
47670
PHONE:
(812)-386-7611
FAX:
(812)-385-2812



PROFESSIONAL
DESIGN FIRM
LAND SURVEY &
PROFESSIONAL
ENGINEERING
CORPORATION
184-00887
(62-032435)(35-002769)



AARON M. MEFFORD
NAME
Aaron M. Mefford
SIGNATURE
1-23-09
DATE
11-30-09
EXPIRES

TOWNSHIP ROUTE 376
OVER SOUTHERN OUTLET
HAMILTON COUNTY, ILLINOIS

SHEET TITLE:

CROSS-SECTIONS

SCALE: 1" = 5'

BY: AMM

DATE: 12/09

REV:

4 OF 12
SHEETS

SHEET NO.

4