
STATE OF ILLINOIS DEPARTMENT OF TRANSPORTATION **DIVISION OF HIGHWAYS**

PROPOSED HIGHWAY PLANS

FAI ROUTE I-80 SECTION (06-14 & 50-8)RS-1 (14B,ETC.) BR PROJECT NO. ACIM-ACBRI-080-3(129)072 **BUREAU & LASALLE COUNTIES**

C-93-088-07

PROJECT DESCRIPTION WEST OF IL 89 TO WEST OF IL 251 RESURFACING, PATCHING, BRIDGE REPLACEMENTS AND BRIDGE REMOVALS

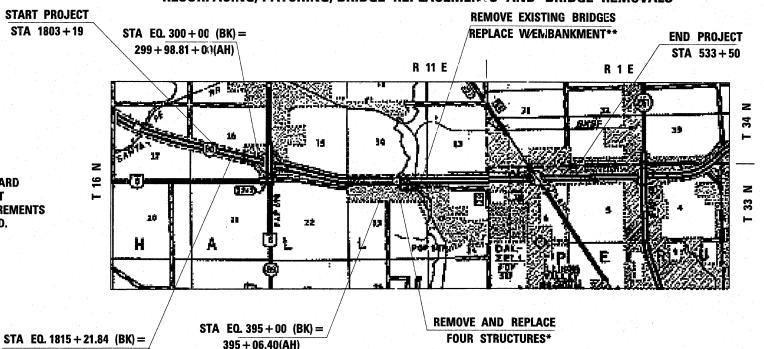

LOCATION MAP

NOT TO SCALE

GROSS LENGTH = 27.509 FT = 5.21 MI.

NET LENGTH = 27.509 FT = 5.21 MI.

AREAS OF REINFORCEMENT BARS 001001-01 001006 280001-04

HIGHWAY STANDARDS

DECIMAL OF AN INCH AND OF A FOOT TEMPORARY EROSION CONTROL SYSTEMS BRIDGE APPROACH PAVEMENT

STANDARD SYMBOLS, ABBREVIATIONS AND PATTERNS

420401-06 CLASS B PATCHES 442101-07

HMA SHOULDER ADJACENT TO FLEXIBLE PAVEMENT 482001-02 515001-02 NAME PLATE FOR BRIDGES

METAL END SECTION FOR PIPE CULVERTS 542401

FLUSH INLET BOX FOR MEDIAN 542546

MANHOLE, TYPE A 602401-01

610001-03

701901

SHOULDER INLET WITH CURB STEEL PLATE BEAM GUARDRA

PCC/HMA STAPILIZATION AT STEEL PLATE BEAM GUARDRAIL 630201-05

SHOULDER WIDENING FOR TYPE 1 (SPECIAL) GUARDRAIL TERMINALS 630301-04 TRAFFIC BARRIER TERMINAL, TYPE 2 631011-04

631031-06 TRAFFIC BARRIER TERMINAL, TYPE 6

635001 DELINEATORS

635006-02 REFLECTOR AND TERMINAL MARKER PLACEMENT

REFLECTOR MARKER AND MOUNTING DETAILS 635011-01

SHOULDER RUMBLE STRIPS 642001 LANE CLOSURE, FREEWAY/EXPRESSWAY 701401-04

LANE CLOSURE, MULTILANE, AT ENTRANCE OR EXIT RAMP 701411-04

> FOR SPEEDS P 45 MPH TRAFFIC CONTROL DEVICES TEMPORARY CONCRETE BARRIER

704001-04 780001-01 TYPICAL PAVEMENT MARKINGS

781001-02 TYPICAL APPLICATIONS RAISED REFLECTIVE PAVEMENT MARKERS CONCRETE HEADWALL FOR PIPE DRAIN 601101

FULL SIZE PLANS HAVE BEEN PREPARED USING STANDARD ENGINEERING SCALES, REDUCED SIZED PLANS WILL NOT CONFORM TO STANDARD SCALES, IN MAKING MEASUREMENTS ON REDUCED PLANS, THE ABOVE SCALES MAY BE USED.

> MICROFILMED REEL NUMBER AWARDED_ RESIDENT ENGINEER AS BUILT CHANGES WERE MADE ON THE FOLLOWING SHEETS

JULIE 1-800-892-0123

DISTRICT 3 NO. (815) 434-6131

PROJECT ENGINEER: JOE KANNEL UNIT CHIEF: PATRICK BRABOY TOWNSHIP: HALL, PERU

CONTRACT NO. 66731 BUREAU COUNTY

SECTION: (06 & 50-8)RS-1 & I

FAI ROUTE: I-80

PRINTED BY THE AUTHORITY

F.A.I. RTE. SECTION COUNTY TOTAL SHEET 80 * BUR & LAS 219 *(06-14 & 50-8)RS-1 (14B,B-1,VB,VB-1,VB-2,VB-3)BF D-93-037-07

P-93-019-06

KANKAKEE DOUGLAS LOCATION OF SECTION INDICATED THUS: - -

FUNCTION CLASSIFICATION-INTERSTATE

(IL 251 TO PLANK RD) 2005 ADT = 25.300P.V. = 58.7% S.U. = 5.8% M.U. = 35.5%

(PLANK RD TO IL 89) 2005 ADT = 25.200P.V. = 62.7% S.U. = 4.8% M.U. = 32.5%

STATE OF ILLINOIS **DEPARTMENT OF TRANSPORTATION** DIVISION OF HIGHWAYS HUESS 29 20 08 SUBMITTED

*OLD SN 006-0032,006-0033,006-0036,006-0037

NEW SN 006-0165,006-0166,006-0167,006-0168

**SN 006-0034,006-0035

DEPUTY DIRECTOR OF HIGHWAYS, REGION ENGINEER

hautine M- Reed (80) WAYS, CHIEF ENGINEER

OF THE STATE OF ILLINOIS

275 + 00(AH)

STA 1803+19