


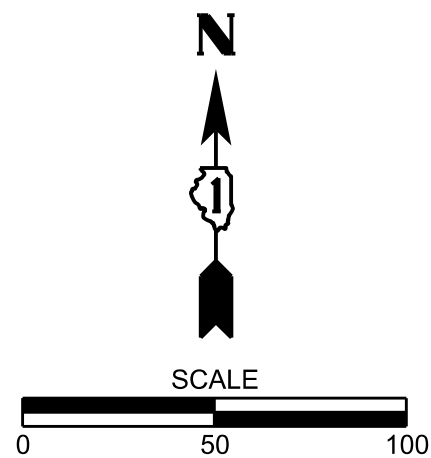

STATE OF ILLINOIS)
COUNTY OF COOK) S.S.

UTILITY(IES) LOCATIONS WERE COLLECTED AND DEPCITED AS SHOWN
HEREON BY ASE IN ACCORDANCE WITH SUE INDUSTRY STANDARDS
ASCE/UES/CI 38-22 FOR QUALITY LEVEL A (QLA) AND QUALITY LEVEL B (QLB).
ALL OTHER INFORMATION SHOWN HAS BEEN PROVIDED BY OTHERS.

FIELD WORK WAS PERFORMED BEETWEEN THE OF 12TH DAY OF DECEMBER, 2024
TO THE 9TH DAY OF MAY, 2025.

IN WITNESS WHEREOF, I HAVE HEREUNTO SET MY HAND AND SEAL
THIS 11TH DAY OF JULY A.D., 2025. CHICAGO, IL.




THOMAS A. SANDERSON
ILLINOIS PROFESSIONAL
ENGINEER NUMBER 62-054022
MY LICENSE EXPIRES 11/30/2025

GENERAL SUE NOTES

1. HORIZONTAL CONTROL, VERTICAL CONTROL, CENTERLINE ALIGNMENT, TOPOGRAPHIC FEATURES, AND RIGHT-OF-WAY WERE SUPPLIED BY ILLINOIS DEPARTMENT OF TRANSPORTATION ON DECEMBER 9TH, 2024.
2. ELECTRONIC DEPTH INFORMATION IS APPROXIMATE ONLY. DEPTHS ON THE LEVEL B LOCATES WERE CAPTURED FROM THE LOCATING EQUIPMENT AND ARE NOT LEVEL A QUALITY. ESTIMATED ELECTRONIC DEPTHS ARE MEASURED TO THE CENTER OF THE UTILITY AND MAY VARY. FOR SPECIFIC POINT DEPTHS EACH ESTIMATED ALONG A UTILITY LINE, PLEASE SEE THE POINT DATA LOCATED WITHIN THE CADD FILE OR RAW DATA FILE. SUE LEVEL A LOCATES SHOULD BE PERFORMED TO OBTAIN ACCURATE DEPTH INFORMATION.
3. UTILITIES ARE REPRESENTED AS A COMBINATION OF THE MOST ACCURATE INFORMATION GATHERED (FIELD LOCATES, ATLASES, ETC.) IN AREAS WHERE UTILITIES WERE NOT LOCATED, UTILITIES WERE DRAWN IN AS QUALITY LEVEL D FROM ATLAS INFORMATION.
4. THIS IS A PARTIAL SUE STUDY ON ONLY THE REQUESTED ON THE PEOPLES GAS MAIN SHOWN. THIS IS NOT A COMPLETE STUDY OF ALL UTILITIES IN THE REQUESTED PROJECT AREA.
5. PLEASE REFER TO ACCOMPANYING FIELD NOTES AND FOR ADDITIONAL INFORMATION ON WATER SERVICE TO CTA, CLAY PIPE FOUND IN GM05 TEST HOLE, ETC.

UTILITY LINE LEGEND

- T UNDERGROUND TELEPHONE
- W UNDERGROUND WATER
- E UNDERGROUND ELECTRIC
- G UNDERGROUND GAS
- CTV UNDERGROUND CABLE TV
- FO UNDERGROUND FIBER OPTIC
- S UNDERGROUND SANITARY
- CS UNDERGROUND COMBINED SEWER
- A AERIAL LINE
- EOI END OF INFORMATION
- ED ELECTRONIC DEPTH (IN FEET)
- MH MANHOLE
- CDWM CHICAGO DEPARTMENT OF WATER MANAGEMENT
- VP VENT PIPE
- QLA QUALITY LEVEL A (QLA) TEST HOLE COMPLETED
- TH TEST HOLE ATTEMPTED/NO UTILITY FOUND

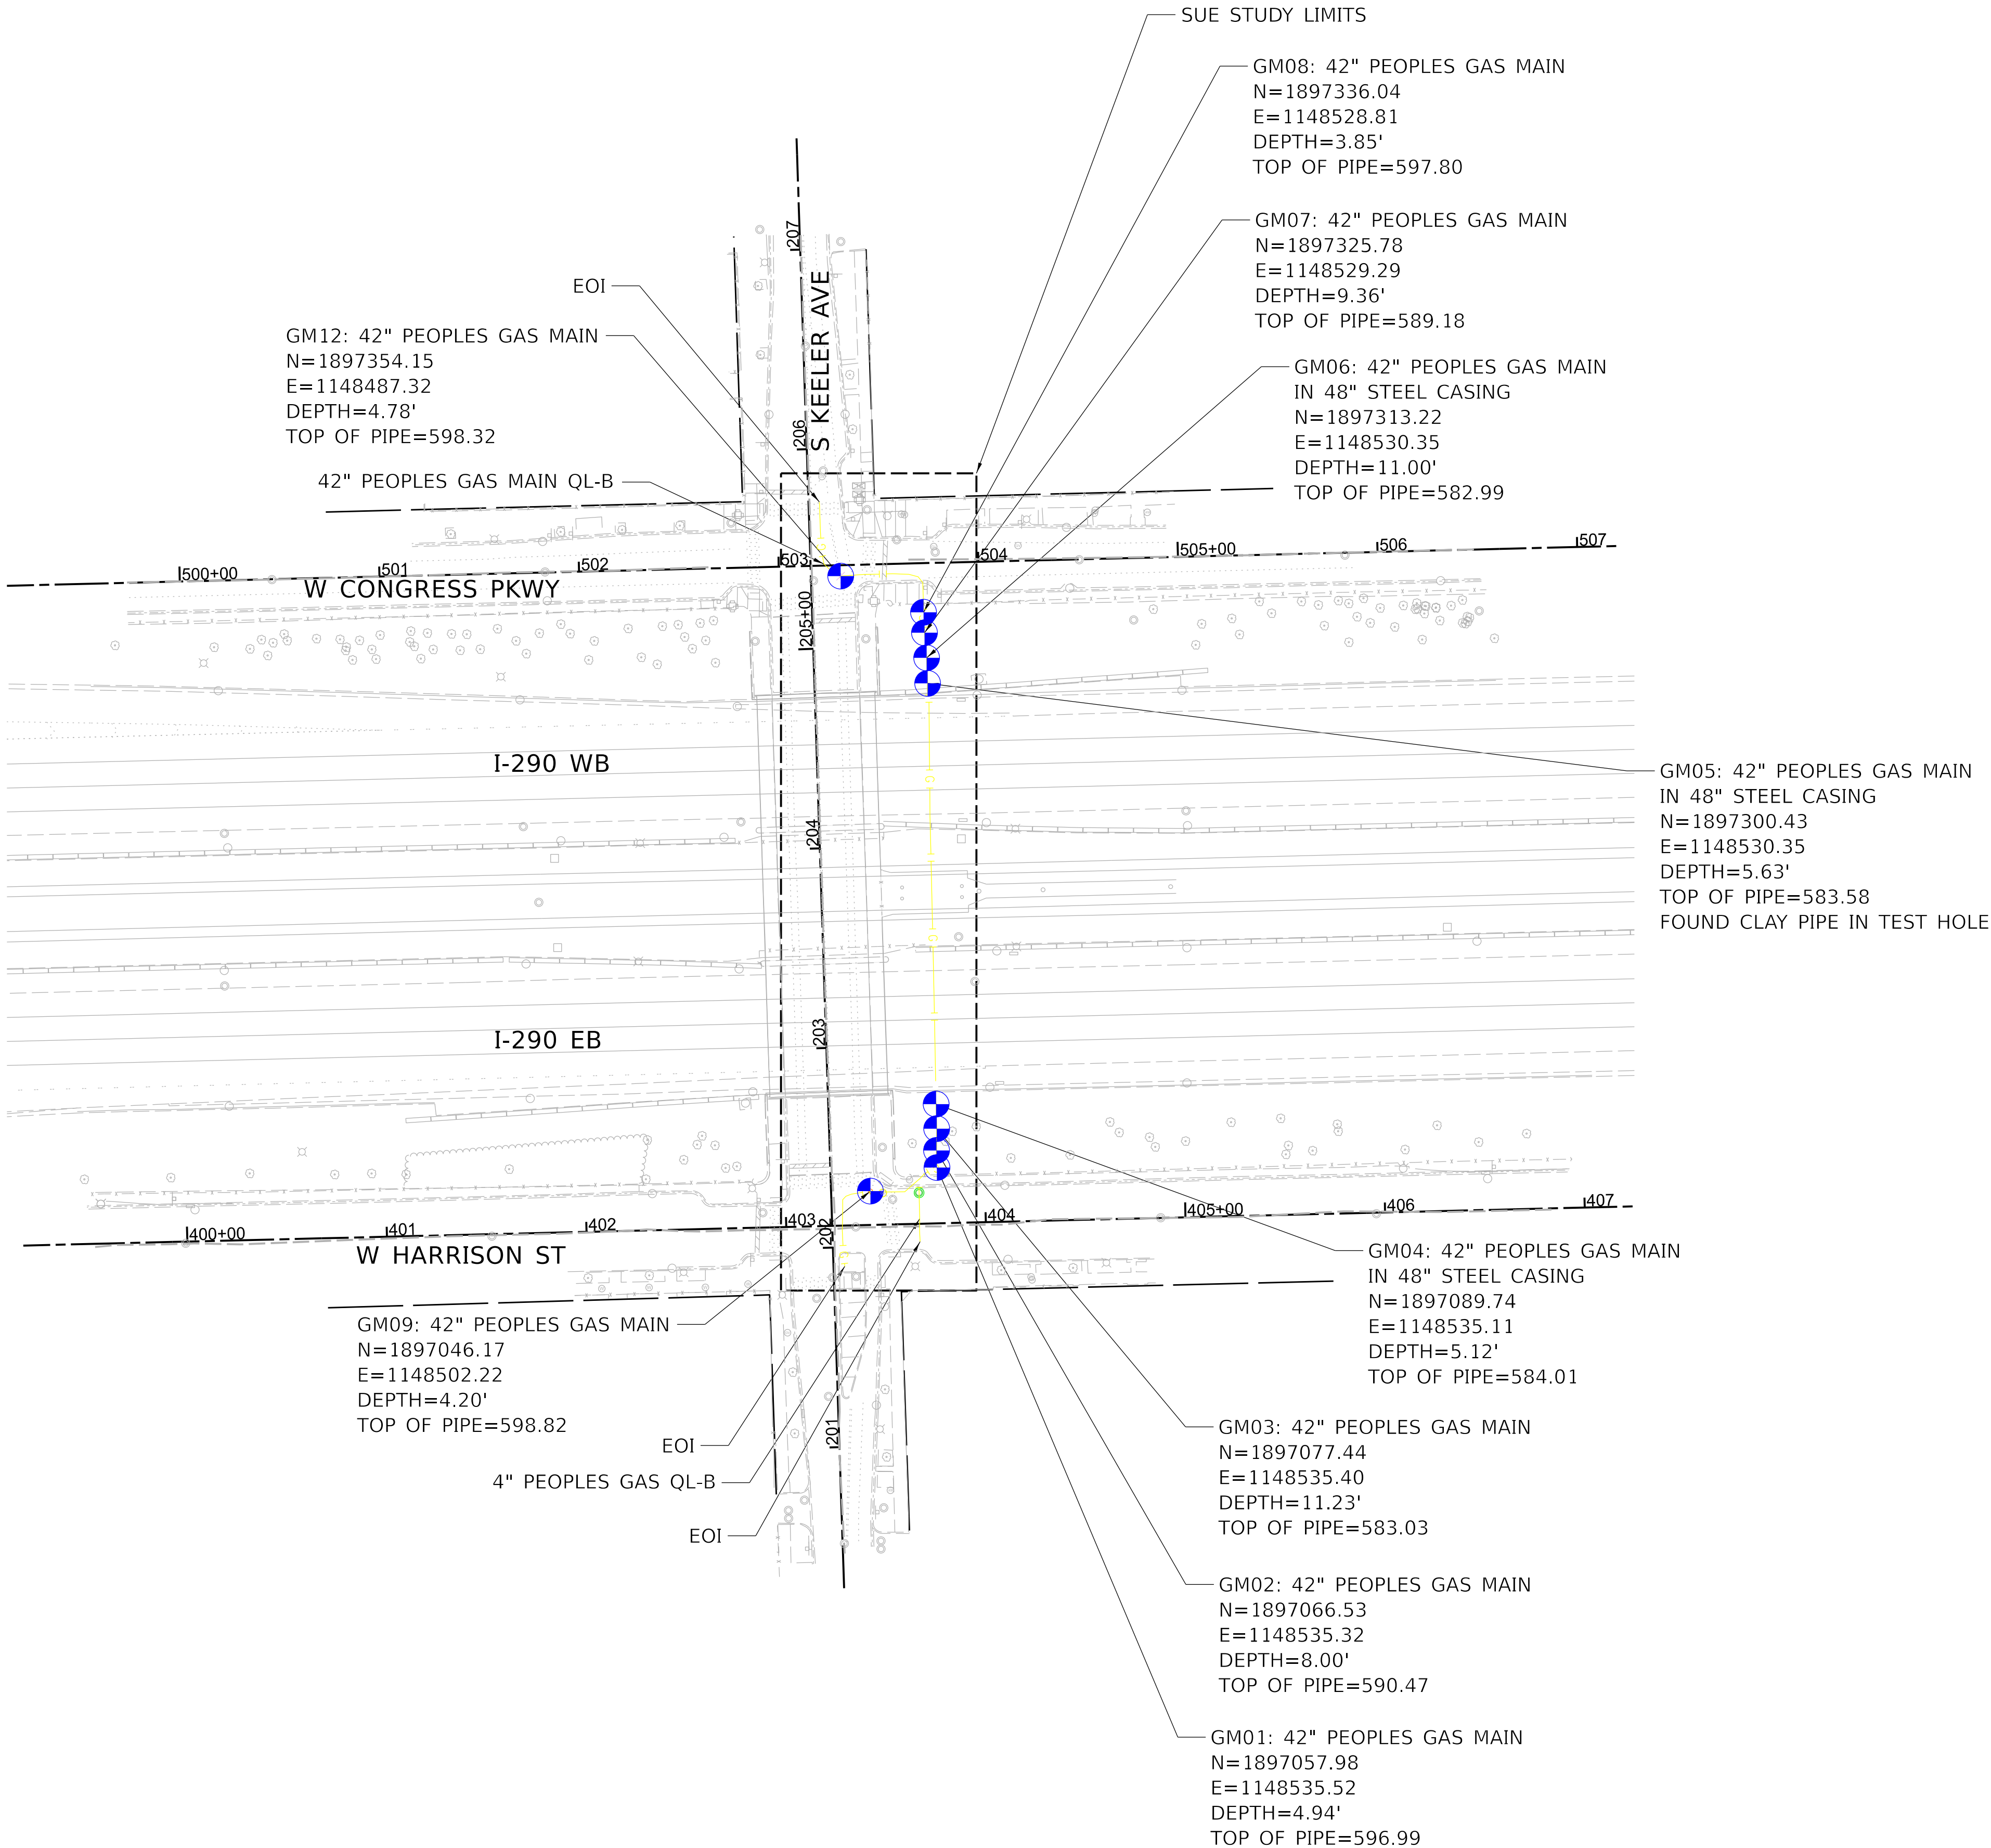

DESIGNED	-	CM
DRAWN	-	MM
CHECKED	-	TS
DATE	-	7/11/2025

REVISED	-
REVISED	-
REVISED	-
REVISED	-

STATE OF ILLINOIS
DEPARTMENT OF TRANSPORTATION

SUE STUDY PLAN PEOPLES GAS MAIN
KEELER AVE AT I-290

SCALE: 1"=50' SHEET OF SHEETS STA. TO STA.

F.A.P. RTE.	SECTION	COUNTY	TOTAL SHEETS	SHEET NO.
2420	FAI 290 22 KEELER BR	COOK	1	1
CONTRACT NO. 62U41				
ILLINOIS FED. AID PROJECT				