


When cantilever forming brackets are used, the work shall be done according to Article 503.06(b) of the Standard Specifications, except as modified below and in the details shown on this sheet.


The finishing machine rails shall be placed on the top flange of the exterior beams.

The beams or girders, supporting cantilever forming brackets, shall be tied together at 4 foot intervals.

For Standard construction, or Stage Construction the Hardwood bracing materials shall be placed as shown between webs of beams in each bay.

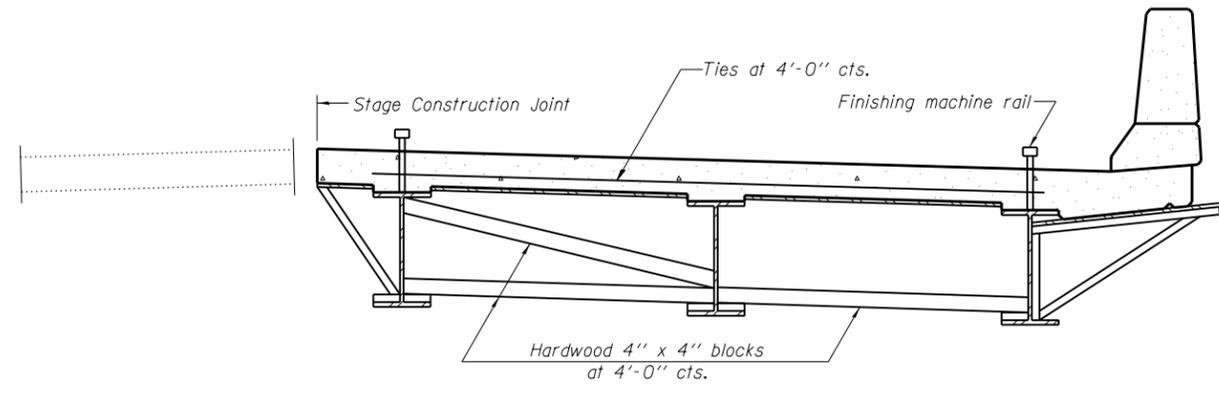

**FORM BRACES FOR
STAGE CONSTRUCTION**

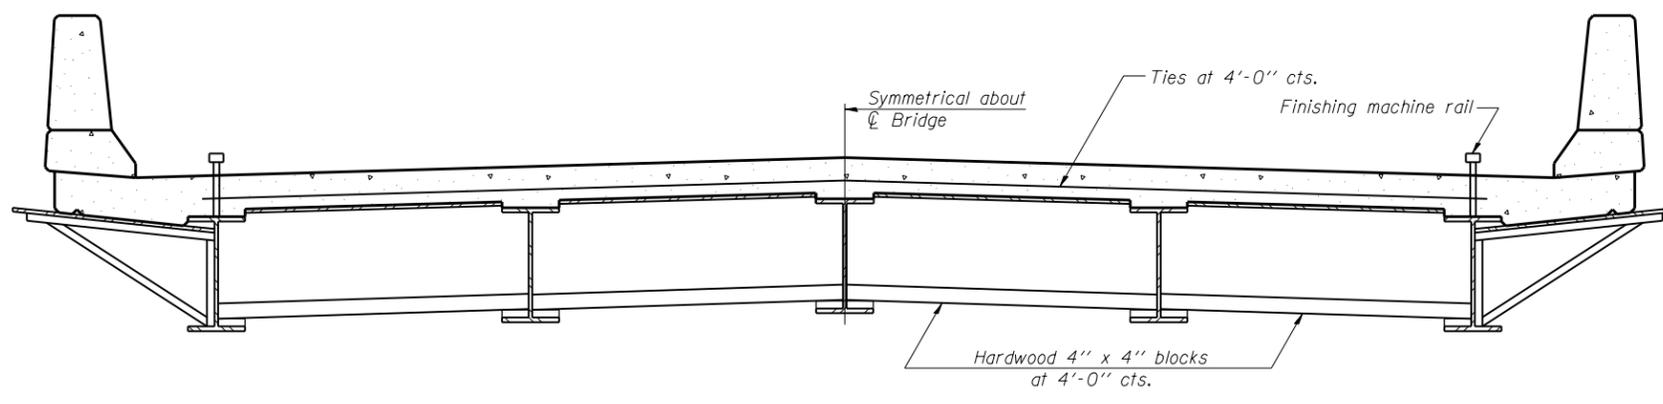

**FORM BRACES FOR
STANDARD CONSTRUCTION**

SB-1

7-1-10



1410 N. ...
100 Lamar Court, Suite 100
Champaign, IL 61824
tel: 618.345.2200
fax: 618.345.7223
www.oatesassociates.com

1410 N. ...
720 W. ...
St. Louis, MO 63101
tel: 314.588.3381
fax: 314.588.9605

USER NAME =	DESIGNED -	REVISED -
	CHECKED -	REVISED -
PLOT SCALE =	DRAWN -	REVISED -
PLOT DATE =	CHECKED -	REVISED -

**STATE OF ILLINOIS
DEPARTMENT OF TRANSPORTATION**

**CANTILEVER FORMING BRACKETS FOR SUPERSTRUCTURES WITH W27
BEAMS AND SMALLER STRUCTURE NO. 006-0184 (E.B.) & 006-0185 (W.B.)**

F.A.I. RTE.	SECTION	COUNTY	TOTAL SHEETS	SHEET NO.
80	06-21BR-3,4	BUREAU	133	82
CONTRACT NO. 66998				

SHEET NO. 38 OF 43 SHEETS

ILLINOIS FED. AID PROJECT