

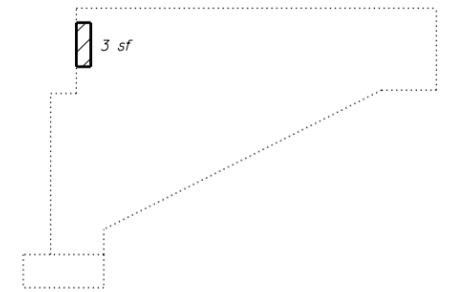
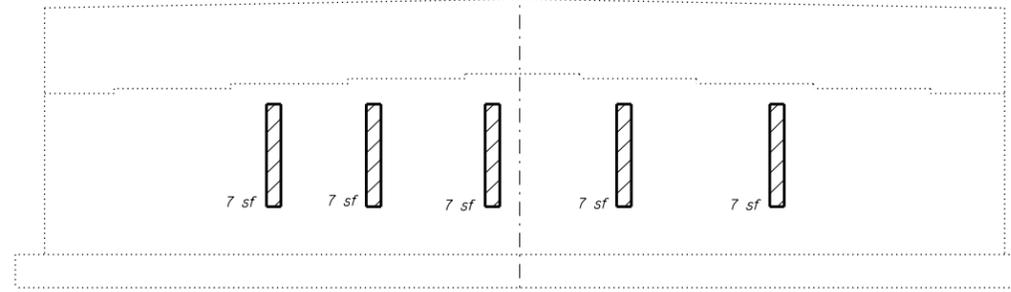
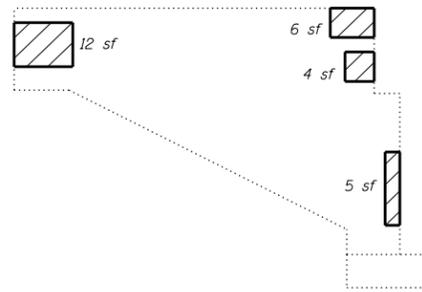
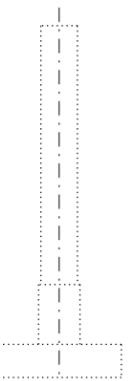
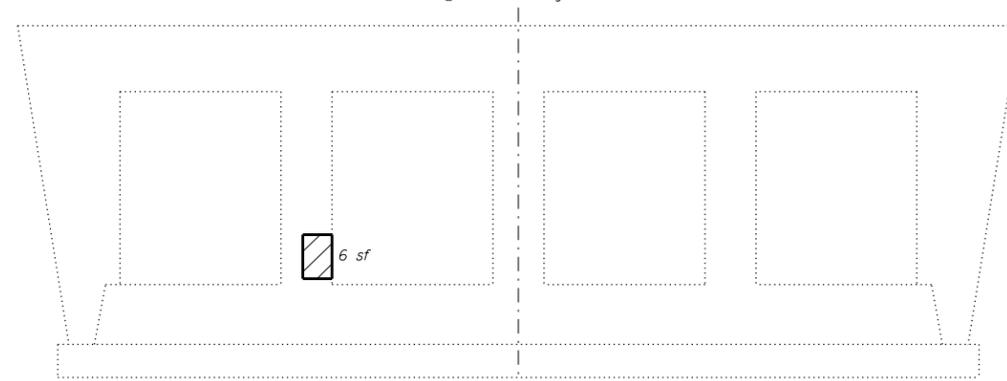


Ⓢ Mechanicsburg Rd.



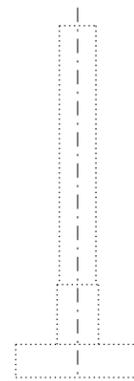


N. ABUTMENT
(Looking North)

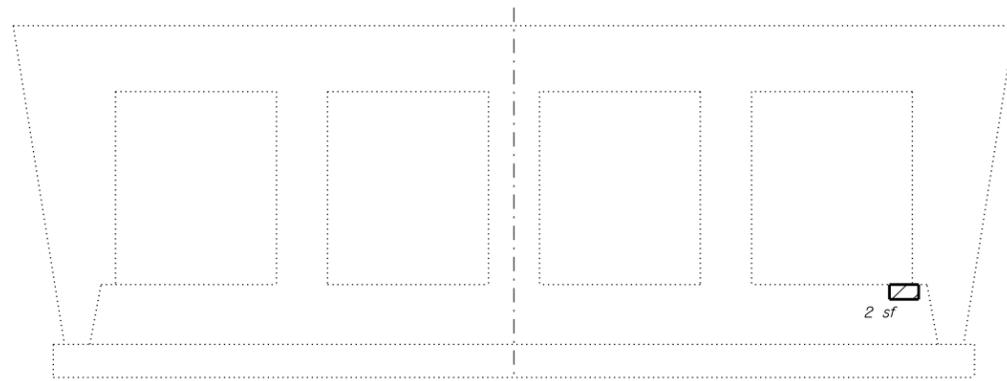

Pier
(South Face)

Ⓢ Mechanicsburg Rd.

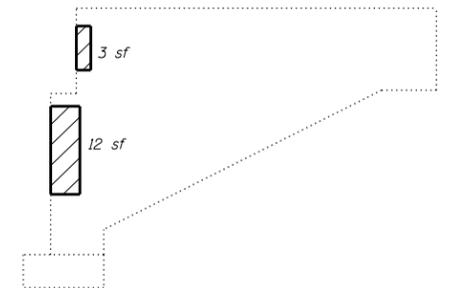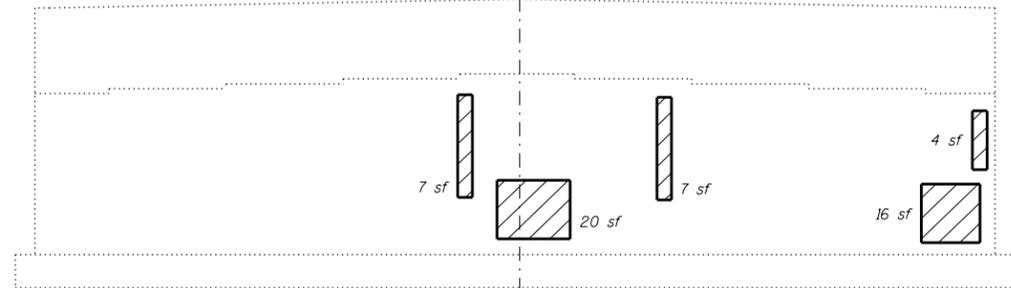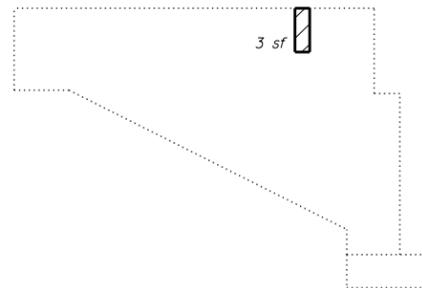

S. ABUTMENT
(Looking South)

LEGEND
 Structural Repair of Concrete
 sf square feet

NOTES

Repair of existing concrete shall include, but may not be limited to, the areas shown. The actual areas to be repaired will be determined by the Engineer at the time of construction and documented on the as-built plans.

BILL OF MATERIAL

Item	Unit	Total
Structural Repair of Concrete (Depth ≤ 5")	Sq. Ft.	145

FILE NAME = CH12 over FAI-72.dgn

USER NAME =
 PLOT SCALE =
 PLOT DATE =

DESIGNED - SAL
 CHECKED - MTH
 DRAWN - TJW
 CHECKED - MTH

REVISED -
 REVISED -
 REVISED -
 REVISED -

STATE OF ILLINOIS
 DEPARTMENT OF TRANSPORTATION

CONCRETE REPAIR DETAILS
 MECHANICSBURG ROAD OVER F.A.I.-72 - S.N. 084-0150

SHEET NO. 24 OF 27 SHEETS

F.A.I. RTE.	SECTION	COUNTY	TOTAL SHEETS	SHEET NO.
72	*	SANGAMON	194	136
• (84-10-1RS-3, 84-10-2RS-R)BR,I		CONTRACT NO. 72C90		
FED. ROAD DIST. NO. 6 ILLINOIS FED. AID PROJECT				