
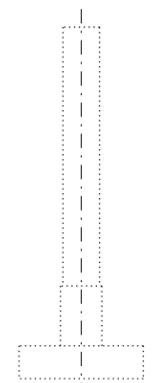
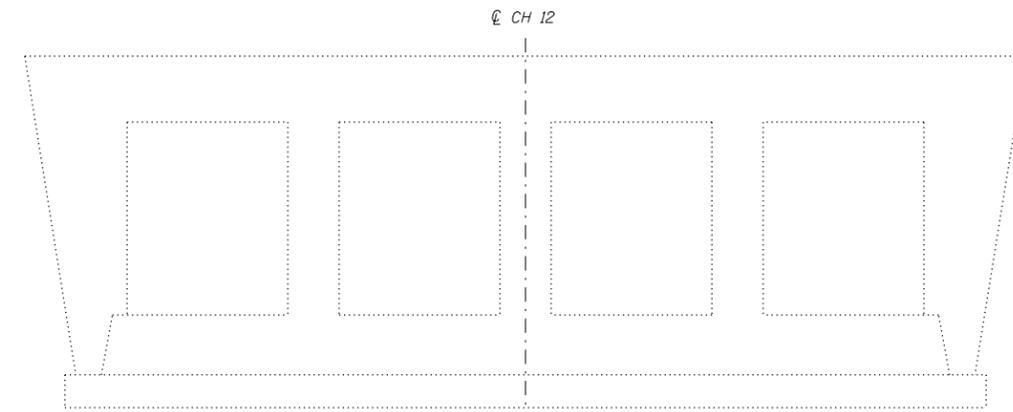
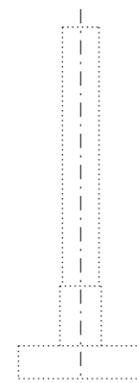


**N. ABUTMENT**  
(Looking North)



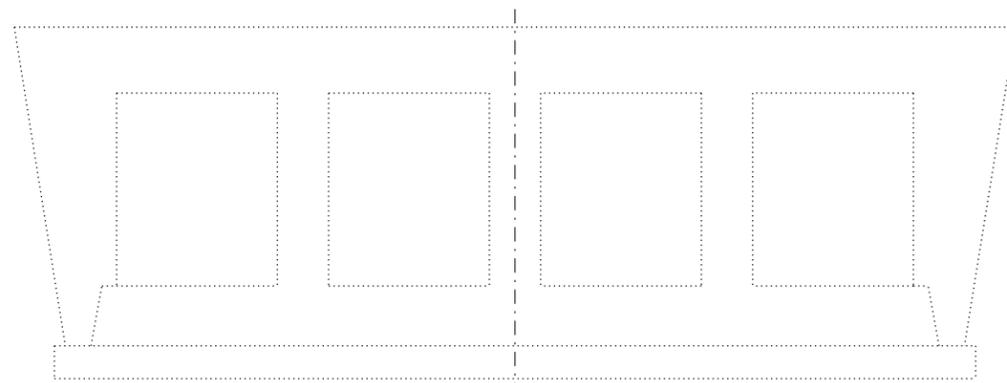


North Face

West Face

**Pier**  
(South Face)

East Face

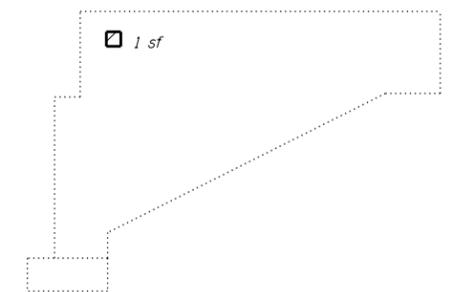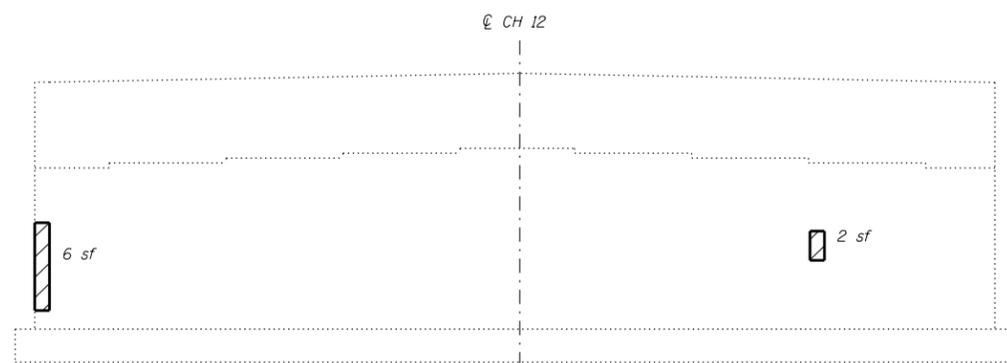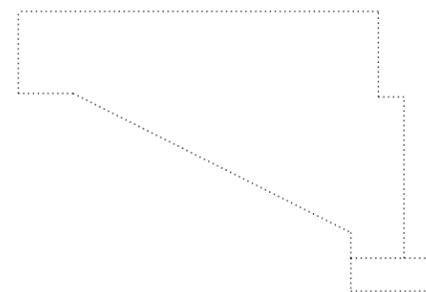

**S. ABUTMENT**  
(Looking South)

**LEGEND**

Structural Repair of Concrete  
sf square feet

**NOTES**

Repair of existing concrete shall include, but may not be limited to, the areas shown. The actual areas to be repaired will be determined by the Engineer at the time of construction and documented on the as-built plans.

**BILL OF MATERIAL**

Item	Unit	Total
Structural Repair of Concrete (Depth < 5')	Sq. Ft.	28

FILE NAME = TR420 over FAI-72.dgn	USER NAME =	DESIGNED - SAL	REVISED -
		CHECKED - MTH	REVISED -
	PLOT SCALE =	DRAWN - TJW	REVISED -
	PLOT DATE =	CHECKED - MTH	REVISED -

STATE OF ILLINOIS  
DEPARTMENT OF TRANSPORTATION

CONCRETE REPAIR DETAILS  
OVERPASS ROAD (TR-420) OVER F.A.I.-72 - S.N. 084-0154

SHEET NO. 22 OF 25 SHEETS

F.A.I. RTE.	SECTION	COUNTY	TOTAL SHEETS	SHEET NO.
72		SANGAMON	194	169
• (84-10-IRS-3, 84-10-2RS-RIBR,1		CONTRACT NO. 72C90		
FED. ROAD DIST. NO. 6 ILLINOIS FED. AID PROJECT				