



WEST SIDE

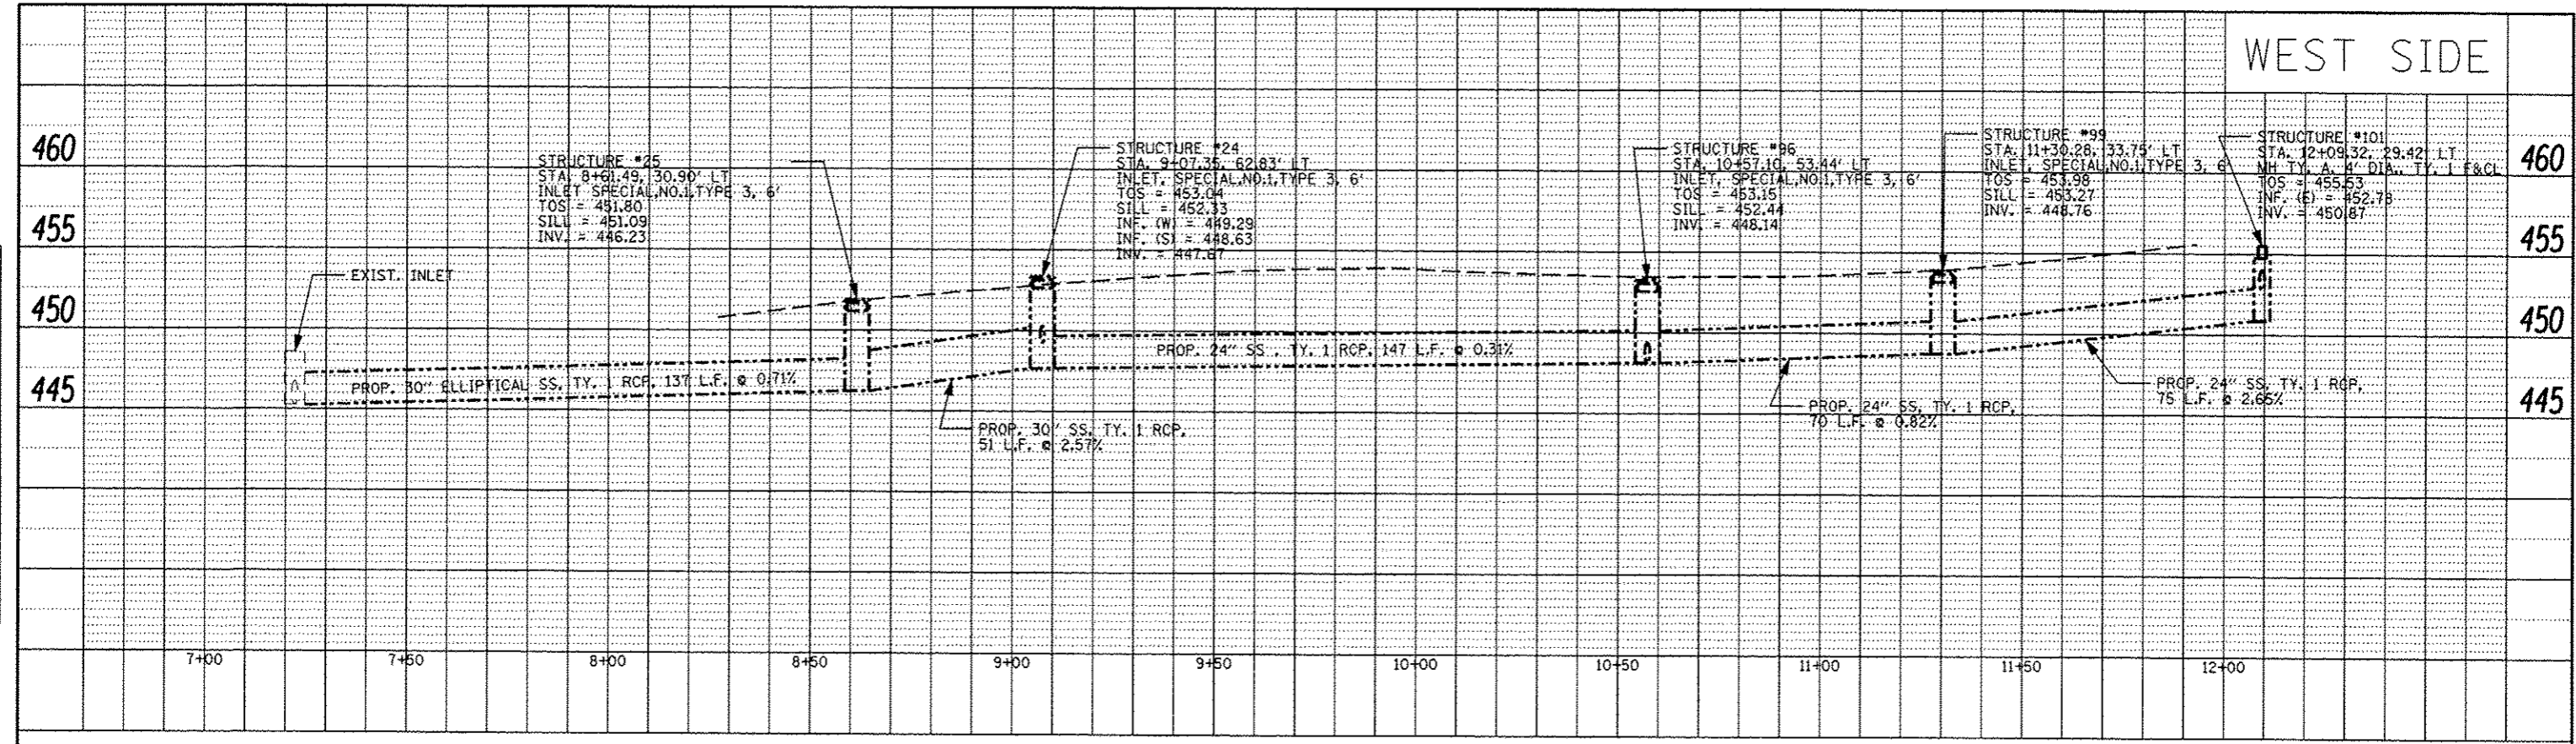

EAST SIDE

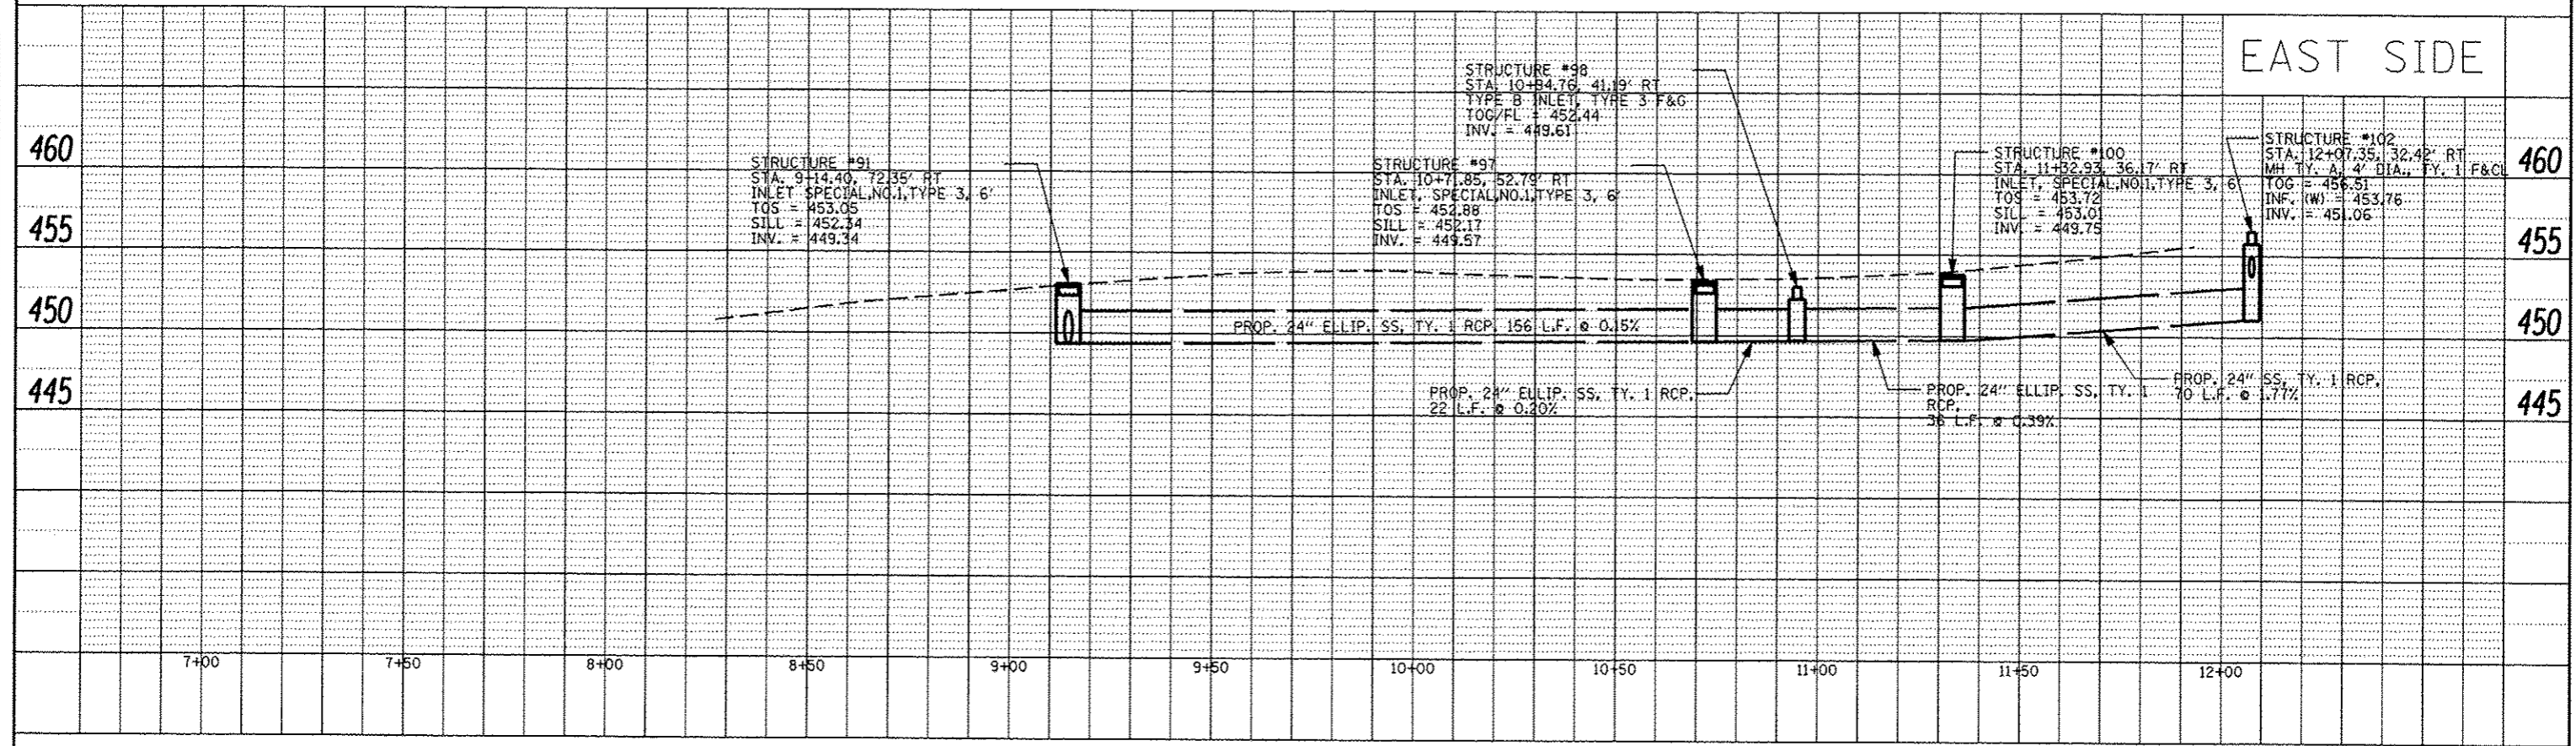

PLAN  
 DATE  
 BY  
 CHECKED  
 DATE  
 BY  
 CHECKED  
 DATE  
 BY  
 CHECKED  
 DATE

PROFILE  
 DATE  
 BY  
 CHECKED  
 DATE  
 BY  
 CHECKED  
 DATE  
 BY  
 CHECKED  
 DATE