


DATE	
BY	
FINAL SURVEY	
SURVEY PLOTTED	
NOTE BOOK	
AREAS CHECKED	

DATE	
BY	
ORIGINAL SURVEY	
SURVEY PLOTTED	
NOTE BOOK	
AREAS CHECKED	

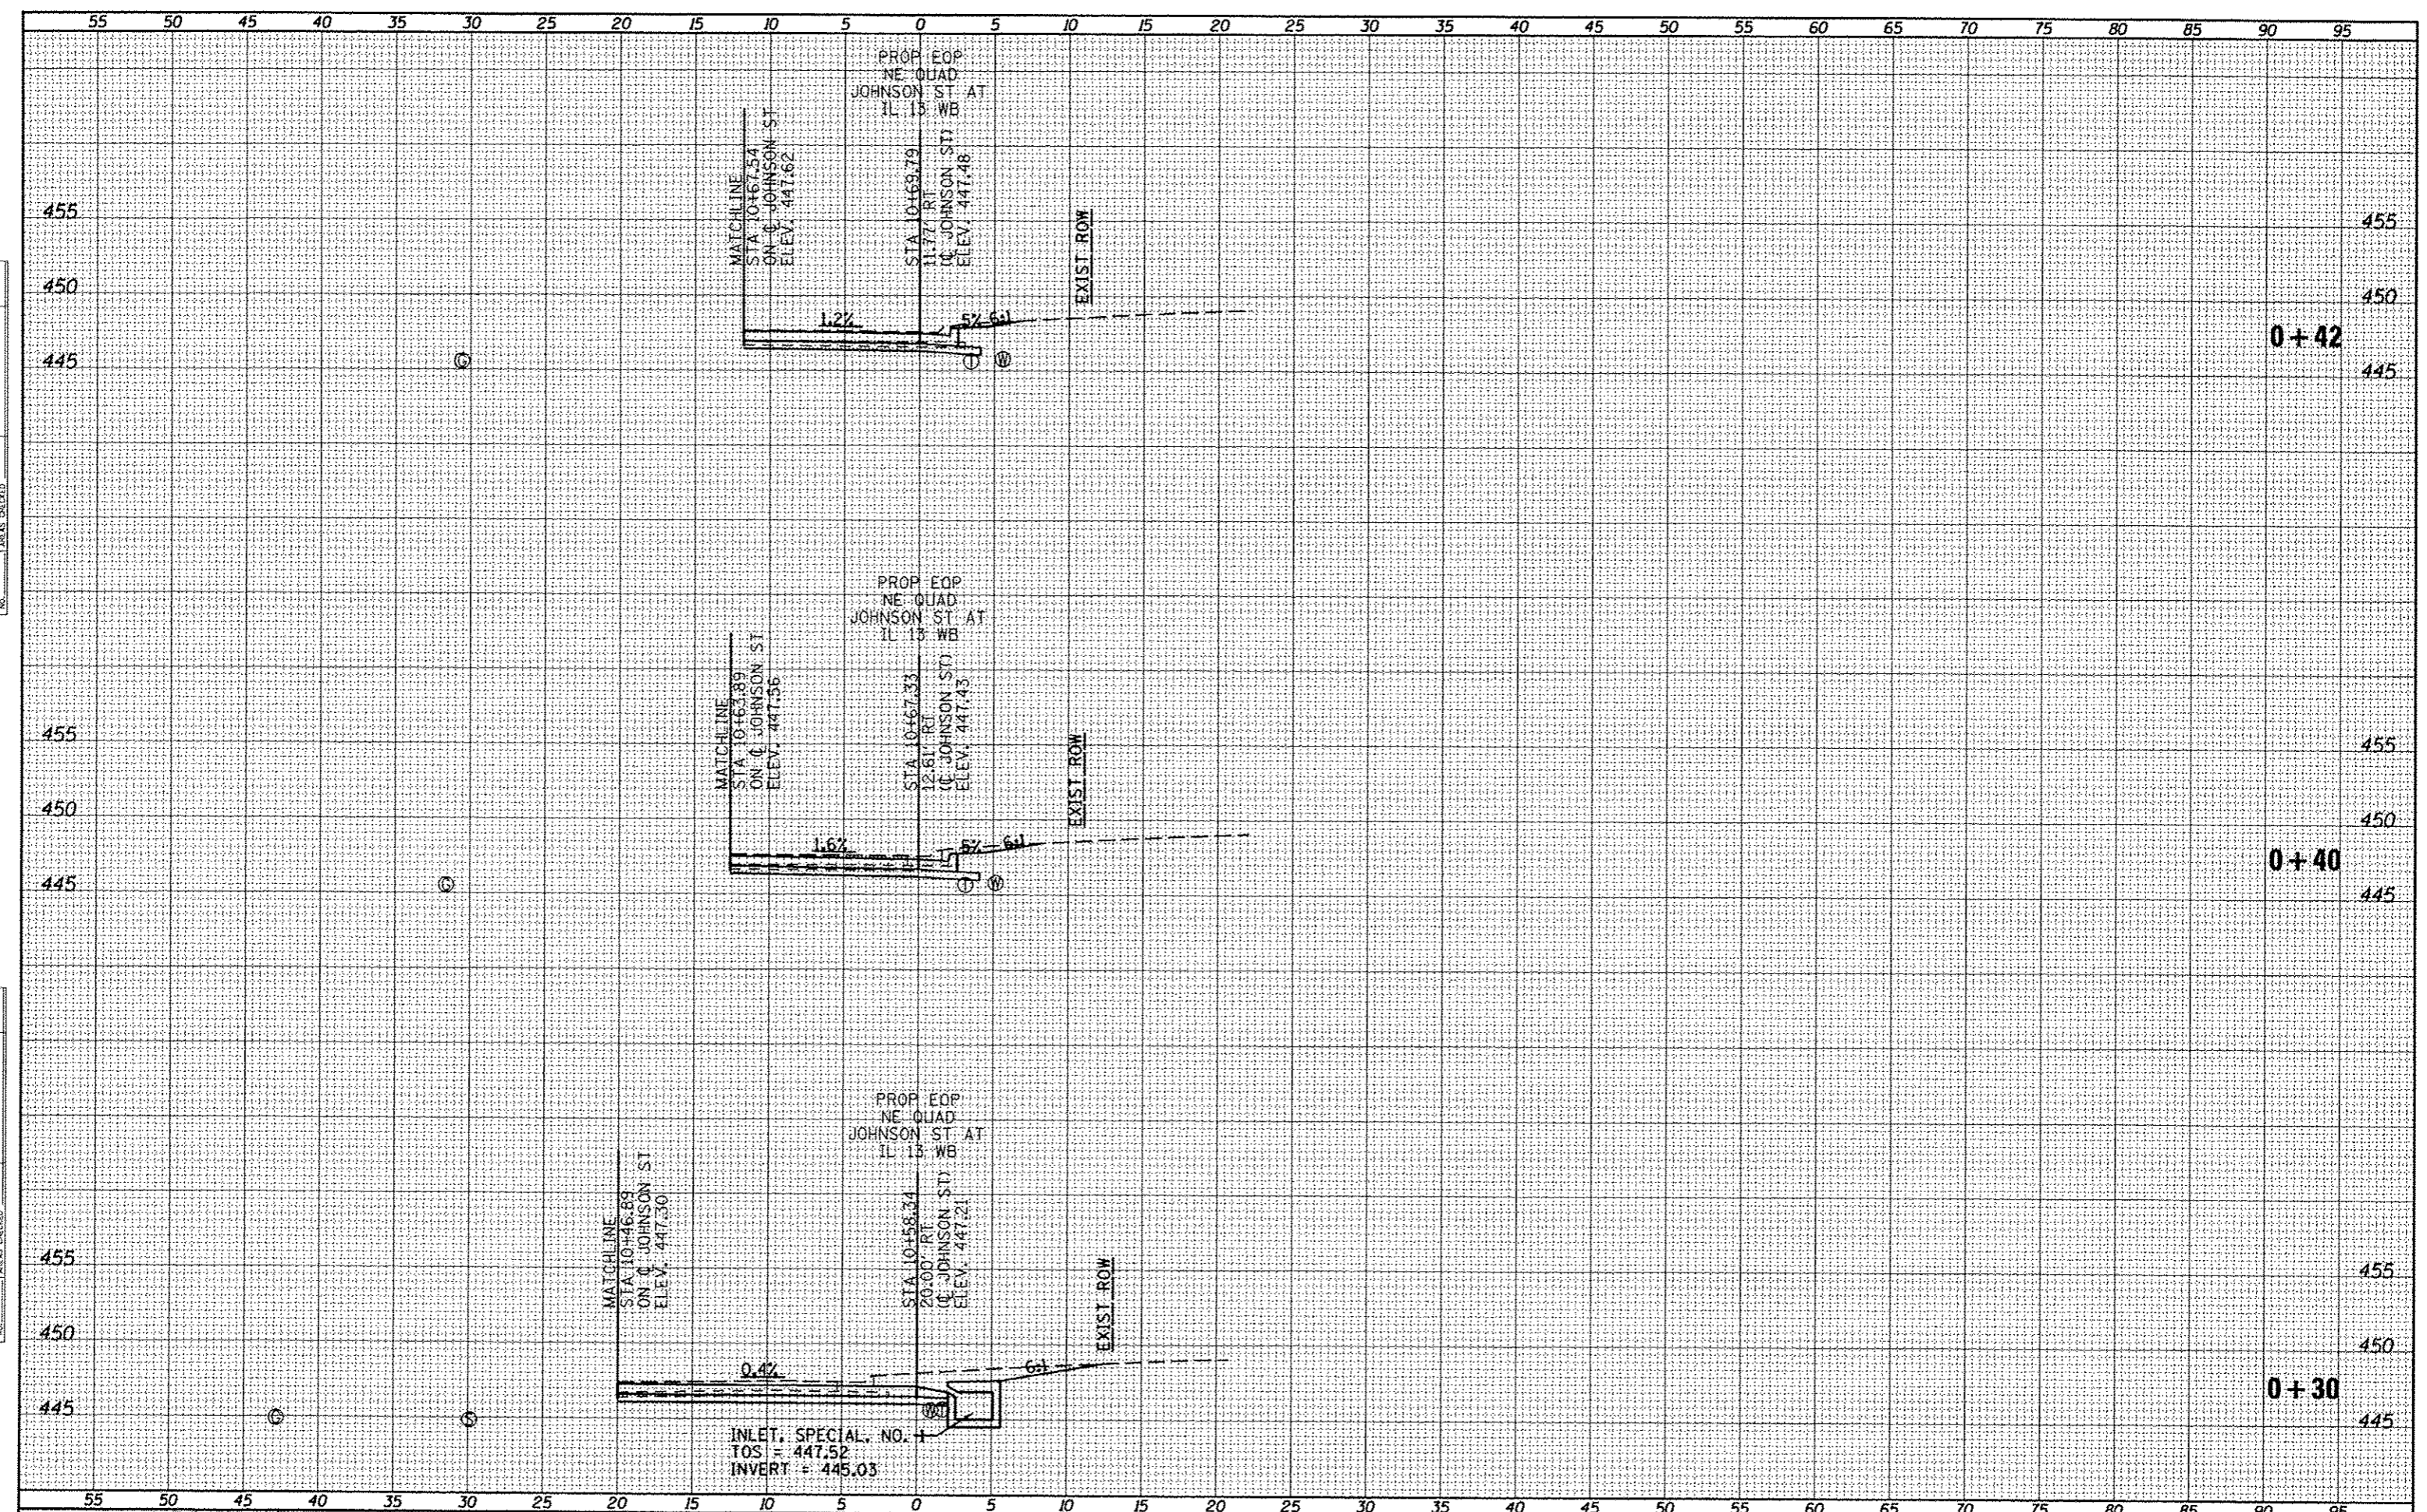

FILE NAME: c:\pwwork\pwwork\kallay\cd\104451\78283-shr-JohnsonQUADS.dgn

USER NAME: USER

PLOT SCALE: 10,0000 / in.

PLOT DATE: 5/11/2012

DESIGNED -

DRAWN -

CHECKED -

DATE -

REVISED -

REVISED -

REVISED -

REVISED -

STATE OF ILLINOIS  
DEPARTMENT OF TRANSPORTATION

JOHNSON ST NORTHEAST QUADRANT  
CROSS SECTIONS

SCALE: 1"=5'

SHEET NO. OF SHEETS STA. +30 TO STA. +42

F.A.P. RTE.	SECTION	COUNTY	TOTAL SHEETS	SHEET NO.
331	(IX-DR-5,RS-3,N-5,TS-4	WILLIAMSON	288	278
CONTRACT NO. 78203				
ILLINOIS FED. AID PROJECT				