


CROSS SECTIONS ARE FOR REFERENCE ONLY. SEE CROSS STREET SECTIONS AND GRADING PLANS.

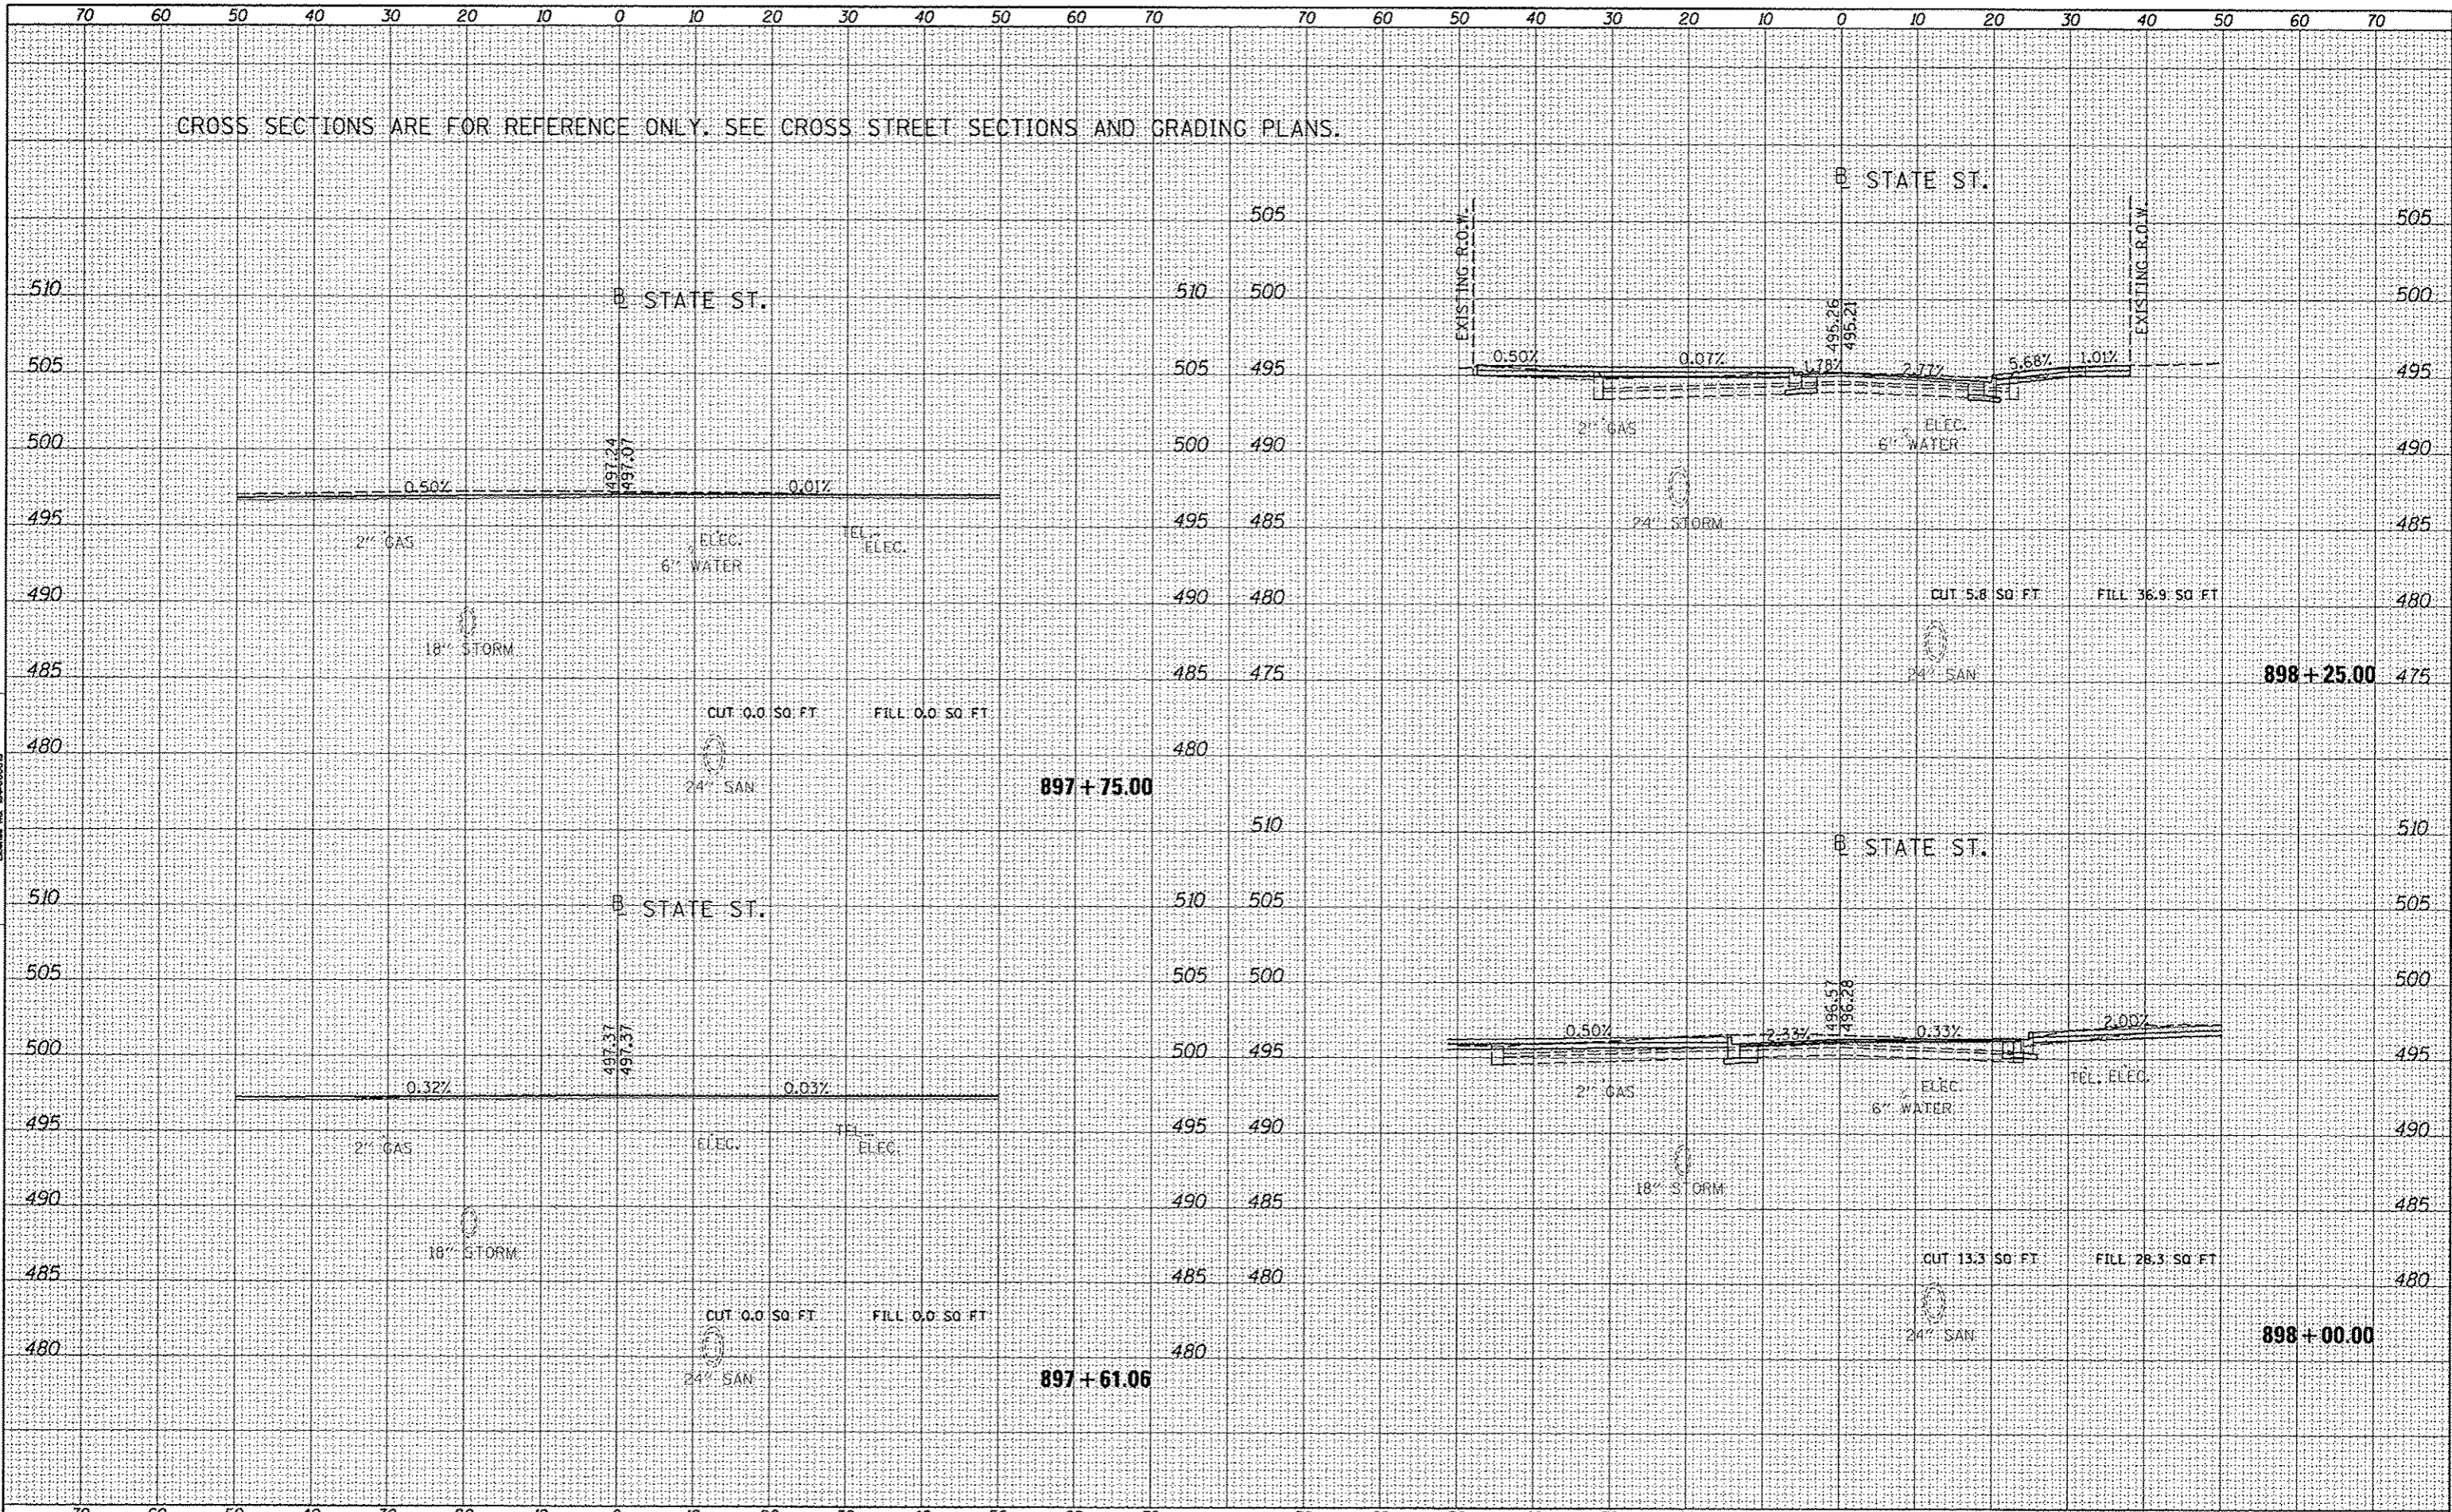

FILE NO.	
DATE	
BY	
REVISIONS	
1	
2	
Copyright © 2012

FILE NO.	
DATE	
BY	
REVISIONS	
1	
2	
