

THOUVENOT,
WADE &
MOERCHEN, INC.
ENGINEERS ♦ SURVEYORS ♦ PLANNERS



□ **CORPORATE OFFICE**
4940 OLD COLLINSVILLE RD.
SWANSEA, ILLINOIS 62226
TEL (618) 624-4488
FAX (618) 624-6688
corp@twm-inc.com

□ **WATERLOO OFFICE**
113 SOUTH MAIN STREET
WATERLOO, ILLINOIS 62298
TEL (618) 939-5050
FAX (618) 939-3938
waterloo@twm-inc.com

☒ **EDWARDSVILLE OFFICE**
600 COUNTRY CLUB VIEW, SUITE 1
EDWARDSVILLE, ILLINOIS 62025
TEL (618) 656-4040
FAX (618) 656-4343
edwardsville@twm-inc.com

□ **ST. LOUIS OFFICE**
720 OLIVE ST., SUITE 200 A
ST. LOUIS, MISSOURI 63101
TEL (314) 241-6300
stlouis@twm-inc.com

PROFESSIONAL REGISTRATIONS	LICENSE NO.
ILLINOIS PROFESSIONAL DESIGN FIRM	184-01220
PROFESSIONAL ENGINEERING CORP.	62-033370
PROFESSIONAL STRUCTURAL ENGR. CORP.	81-005202
ILLINOIS PROF. LAND SURVEYING CORP.	048-000029
MISSOURI PROFESSIONAL ENGR. CORP.	NC 001528
MISSOURI LAND SURVEYING CORP.	NC 000346

SEAL

This Professional Service conforms to the current
Minimum Standards for a Boundary Survey

Signature: _____
Expiration Date: _____

STATEMENT OF RESPONSIBILITY
I hereby confirm that the document herein to be
authentic and that the work is restricted to this sheet,
and I hereby disclaim any responsibility for all other
drawings, specifications, estimates, reports or other
documents or instruments relating to or intended to
be utilized for any other part of the architectural,
engineering or survey project.



SIDEWALK RAMP DETAILS

PROJECT:
SECTION 10-00018-02-RS
GLEN CARBON ROAD RESURFACING
VILLAGE OF GLEN CARBON
MADISON COUNTY, ILLINOIS

REV.	DATE	DESCRIPTION
△		
△		
△		



DRAWN BY: PDH	12
DESIGNED BY: MJK	
CHECKED BY: MJK	
APPROVED BY: MJK	
PROJECT NUMBER: T190801258	
OF 13 SHEETS	
☐ ISSUED FOR REVIEW ☐ ISSUED FOR BIDDING ☐ ISSUED FOR CONSTR. ☐ RECORD DRAWING	

NOTE: SIDE CURB IS CONSIDERED INCIDENTAL TO
THE COST OF PORTLAND CEMENT CONCRETE SIDEWALK, 4"

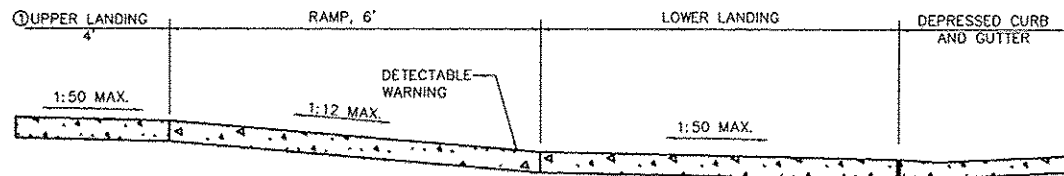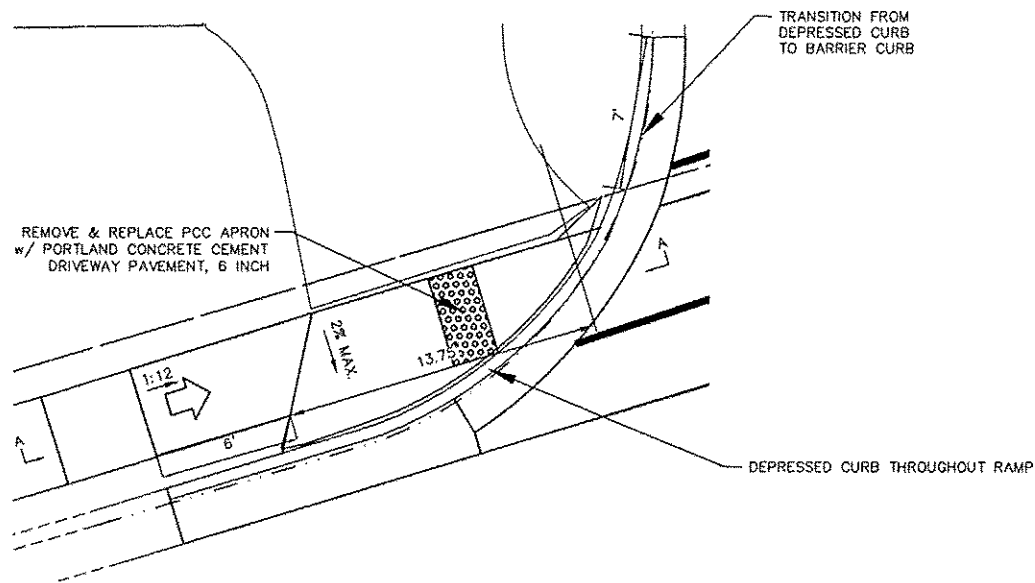



SECTION A-A
① UPPER LANDING NOT REQUIRED FOR RAMP SLOPES
FLATTER THAN 1:20.

SIDEWALK RAMP
STA 62+26.70 LT

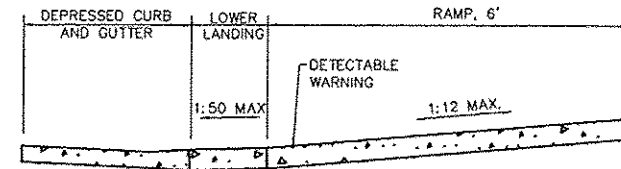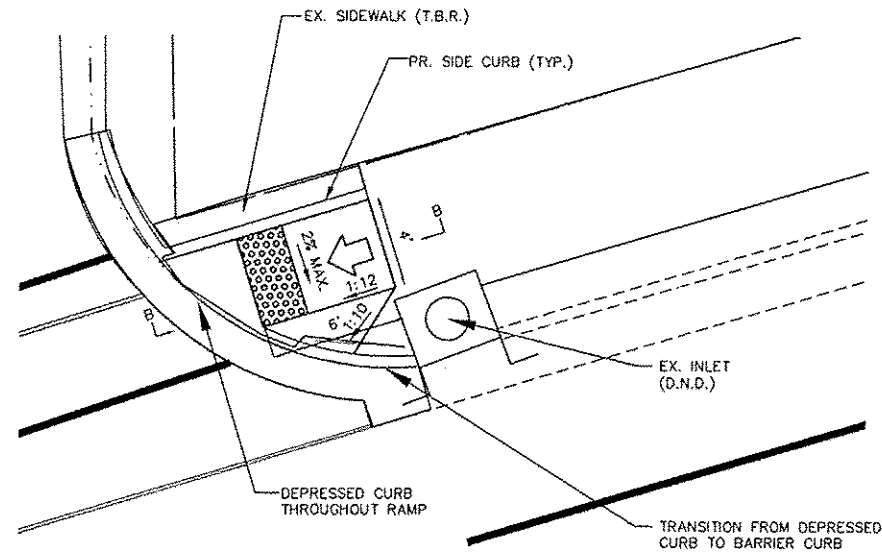

SECTION B-B
① UPPER LANDING NOT REQUIRED FOR RAMP SLOPES
FLATTER THAN 1:20.

SIDEWALK RAMP
STA 62+63.57 LT

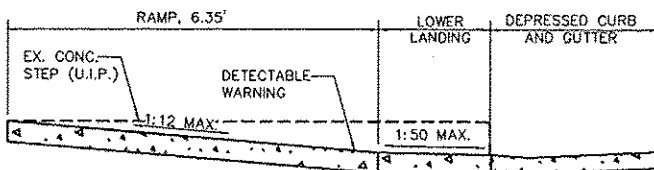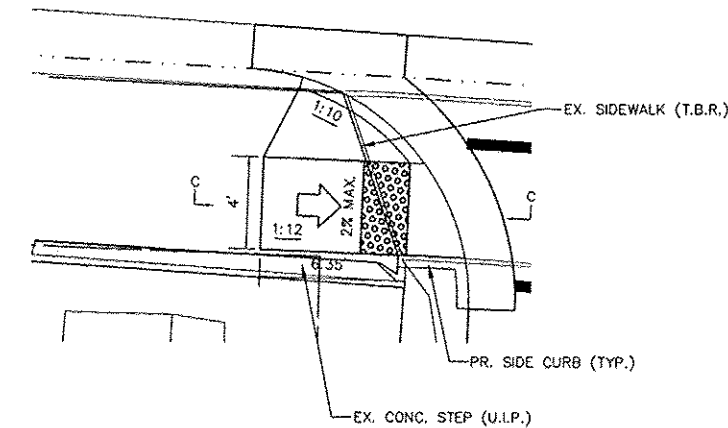

SECTION C-C
① UPPER LANDING NOT REQUIRED FOR RAMP SLOPES
FLATTER THAN 1:20.

SIDEWALK RAMP
STA 70+95.72 RT