
DETAIL OF SLOTTED VANE DRAIN 305 (12) WITH 152 (6) SLOT

F.A.P. SECTION COUNTY TOTAL SHEET SHEETS NO. SHEET SHEETS NO. TO STA. FED. ROAD DIST. NO. ILLINOIS FED. AID PROJECT

*(IL 5/IL 92)

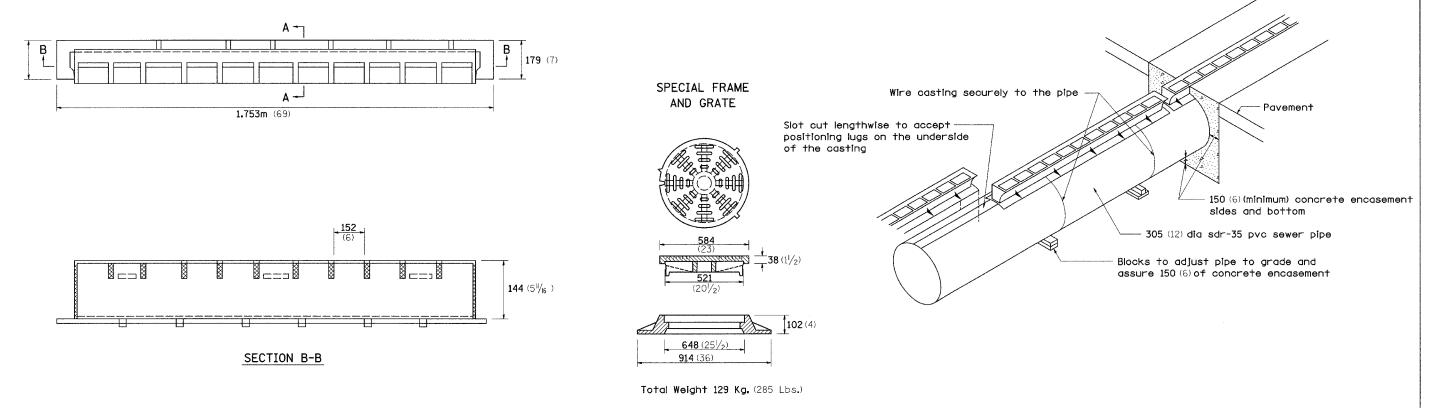

Special Frame and Grate Shear lug— Inlet Type A SIDE VIEW Side view and Side view and Grate Shear lug— 305 (12) dia sdr-35 sewer pipe

SECTION A-A

GENERAL NOTES:

Class SI concrete shall be used throughout.

The contract unit price per foot for SLOTTED DRAIN 300 (12) w/150 (6) SLOT shall include the grate, class SI concrete, sdr-35 pvc 300(12) sewer pipe, blocks, wire and excavation.

The inlet TYPE A to be in accordance with Standard 602301.

The contract unit price each for INLETS, TYPE A, WITH SPECIAL FRAME, OPEN LID shall include a Type A inlet and the special frame and grate detailed above.

ALL DIMENSIONS ARE IN MILLIMETERS (INCHES) UNLESS OTHERWISE NOTED.