



7-1.2 SF 1.2 SF (Looking South) (Looking West) (Looking East)


NORTH ABUTMENT

NORTHEAST WINGWALL

NORTHEAST ABUTMENT EXTENSION

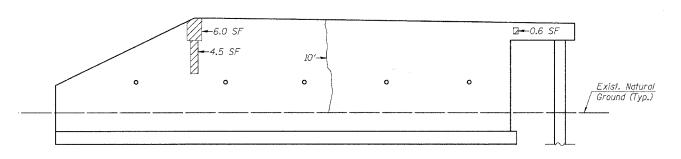

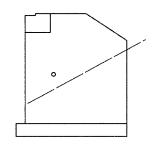

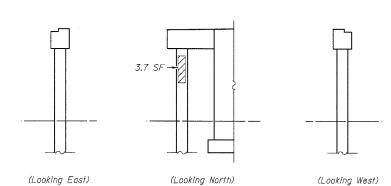

SOUTH ABUTMENT

SOUTHWEST WINGWALL

SOUTHWEST ABUTMENT EXTENSION

BILL OF MATERIAL

<i>Item</i>	Unit	Total
Epoxy Crack Injection	Foot	33
Structural Repair of Concrete (Depth equal to or less than 5 in.)	Sq. Ft.	19.6

<u>LEGEND</u>

→ 10' Epoxy Crack Injection Structural Repair of Concrete
(Depth equal to or less than 5 in.)

Notes:
The quantities shown are for estimating purposes only.
Area to be repaired will be determined by the Engineer at the time of Construction. Actual repair locations shall be shown on the as-built plans.

LIN ENGINEERING,LTD.
Consulting Engineers
Chatham, Illinois

ILLINOIS DEPARTMENT OF TRANSPORTATION CONCRETE REPAIR U.S. ROUTE 45 OVER CAVE CREEK F.A.S. ROUTE 960 - SECTION 38 B-1 JOHNSON COUNTY STA. 213+64.78 STRUCTURE NO. 044-0010