


FINAL SURVEY NO.	DATE
CHECKED	BY
PLOTTED	
TEMPLATE	
AREAS	
CHECKED	

ORIGINAL SURVEY NO.	DATE
CHECKED	BY
PLOTTED	
TEMPLATE	
AREAS	
CHECKED	

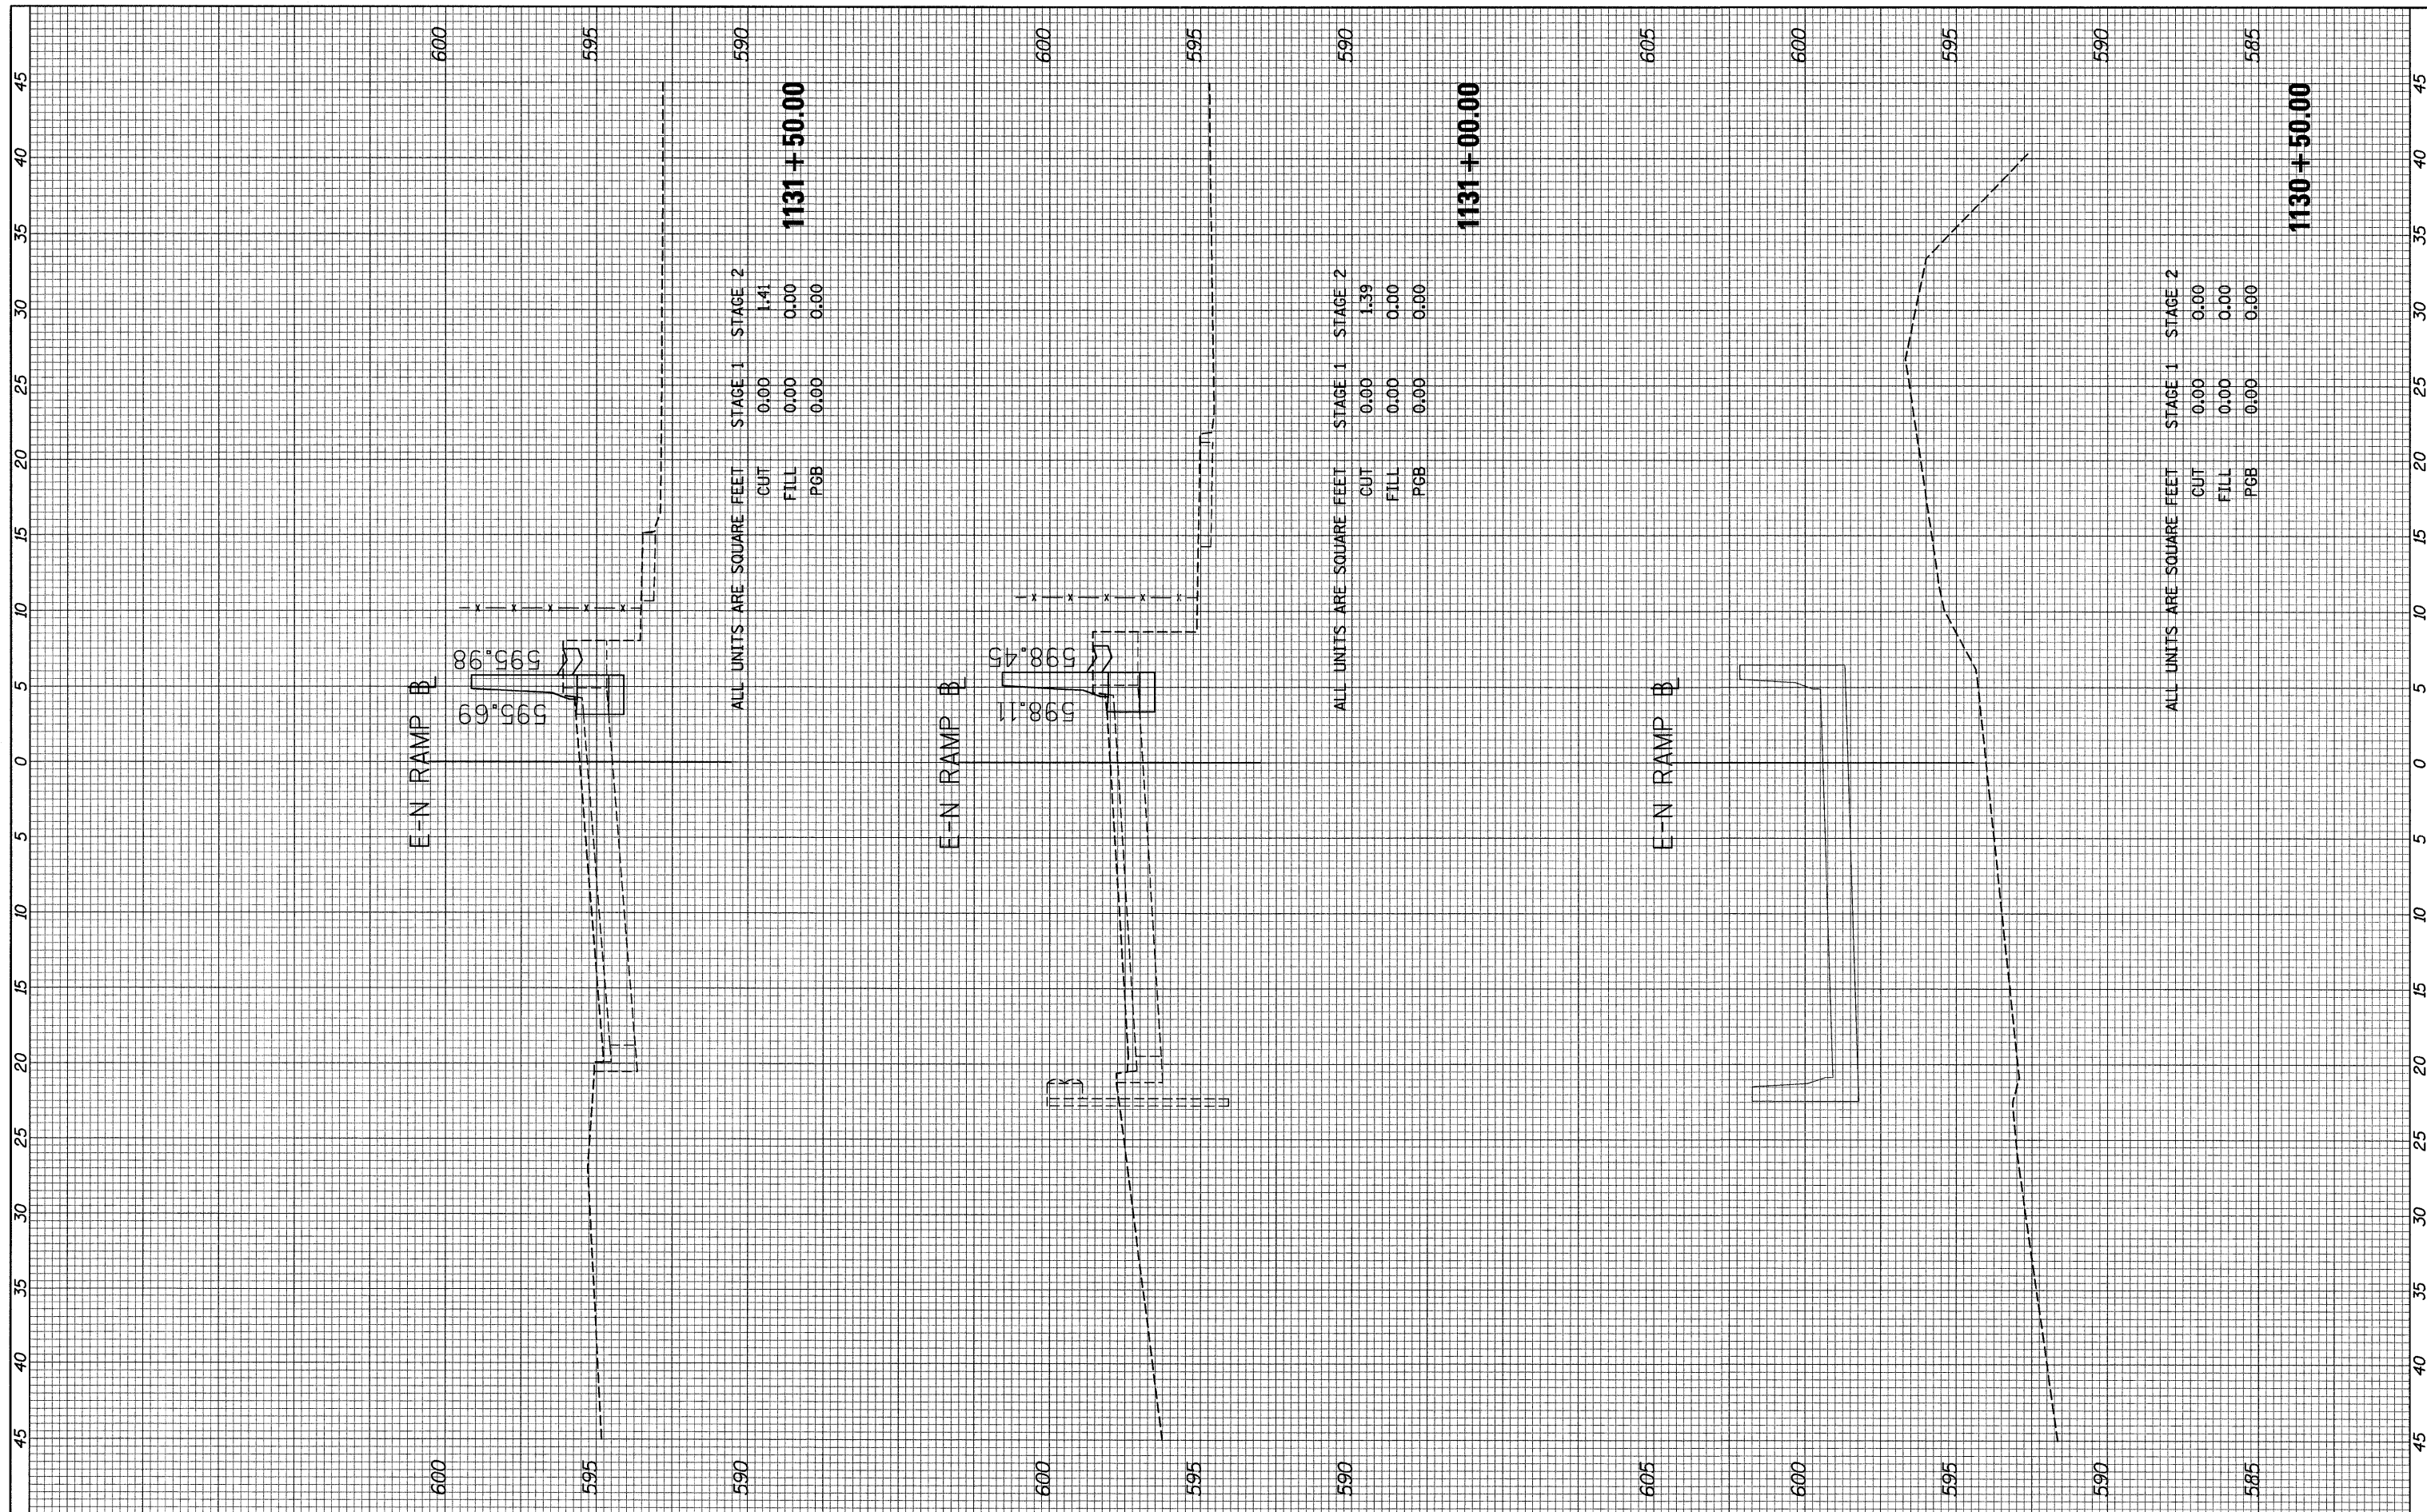

ALL UNITS ARE SQUARE FEET

	STAGE 1	STAGE 2
CUT	0.00	1.41
FILL	0.00	0.00
PGB	0.00	0.00

1131 + 50.00

ALL UNITS ARE SQUARE FEET

	STAGE 1	STAGE 2
CUT	0.00	1.39
FILL	0.00	0.00
PGB	0.00	0.00

1131 + 00.00

ALL UNITS ARE SQUARE FEET

	STAGE 1	STAGE 2
CUT	0.00	0.00
FILL	0.00	0.00
PGB	0.00	0.00

1130 + 50.00