


FINAL SURVEY	SURVEYED	BY	DATE
NOTE BOOK NO.	PLOTTED		
	TEMPLATE		
	AREAS CHECKED		

ORIGINAL SURVEY	SURVEYED	BY	DATE
NOTE BOOK NO.	PLOTTED		
	TEMPLATE		
	AREAS CHECKED		

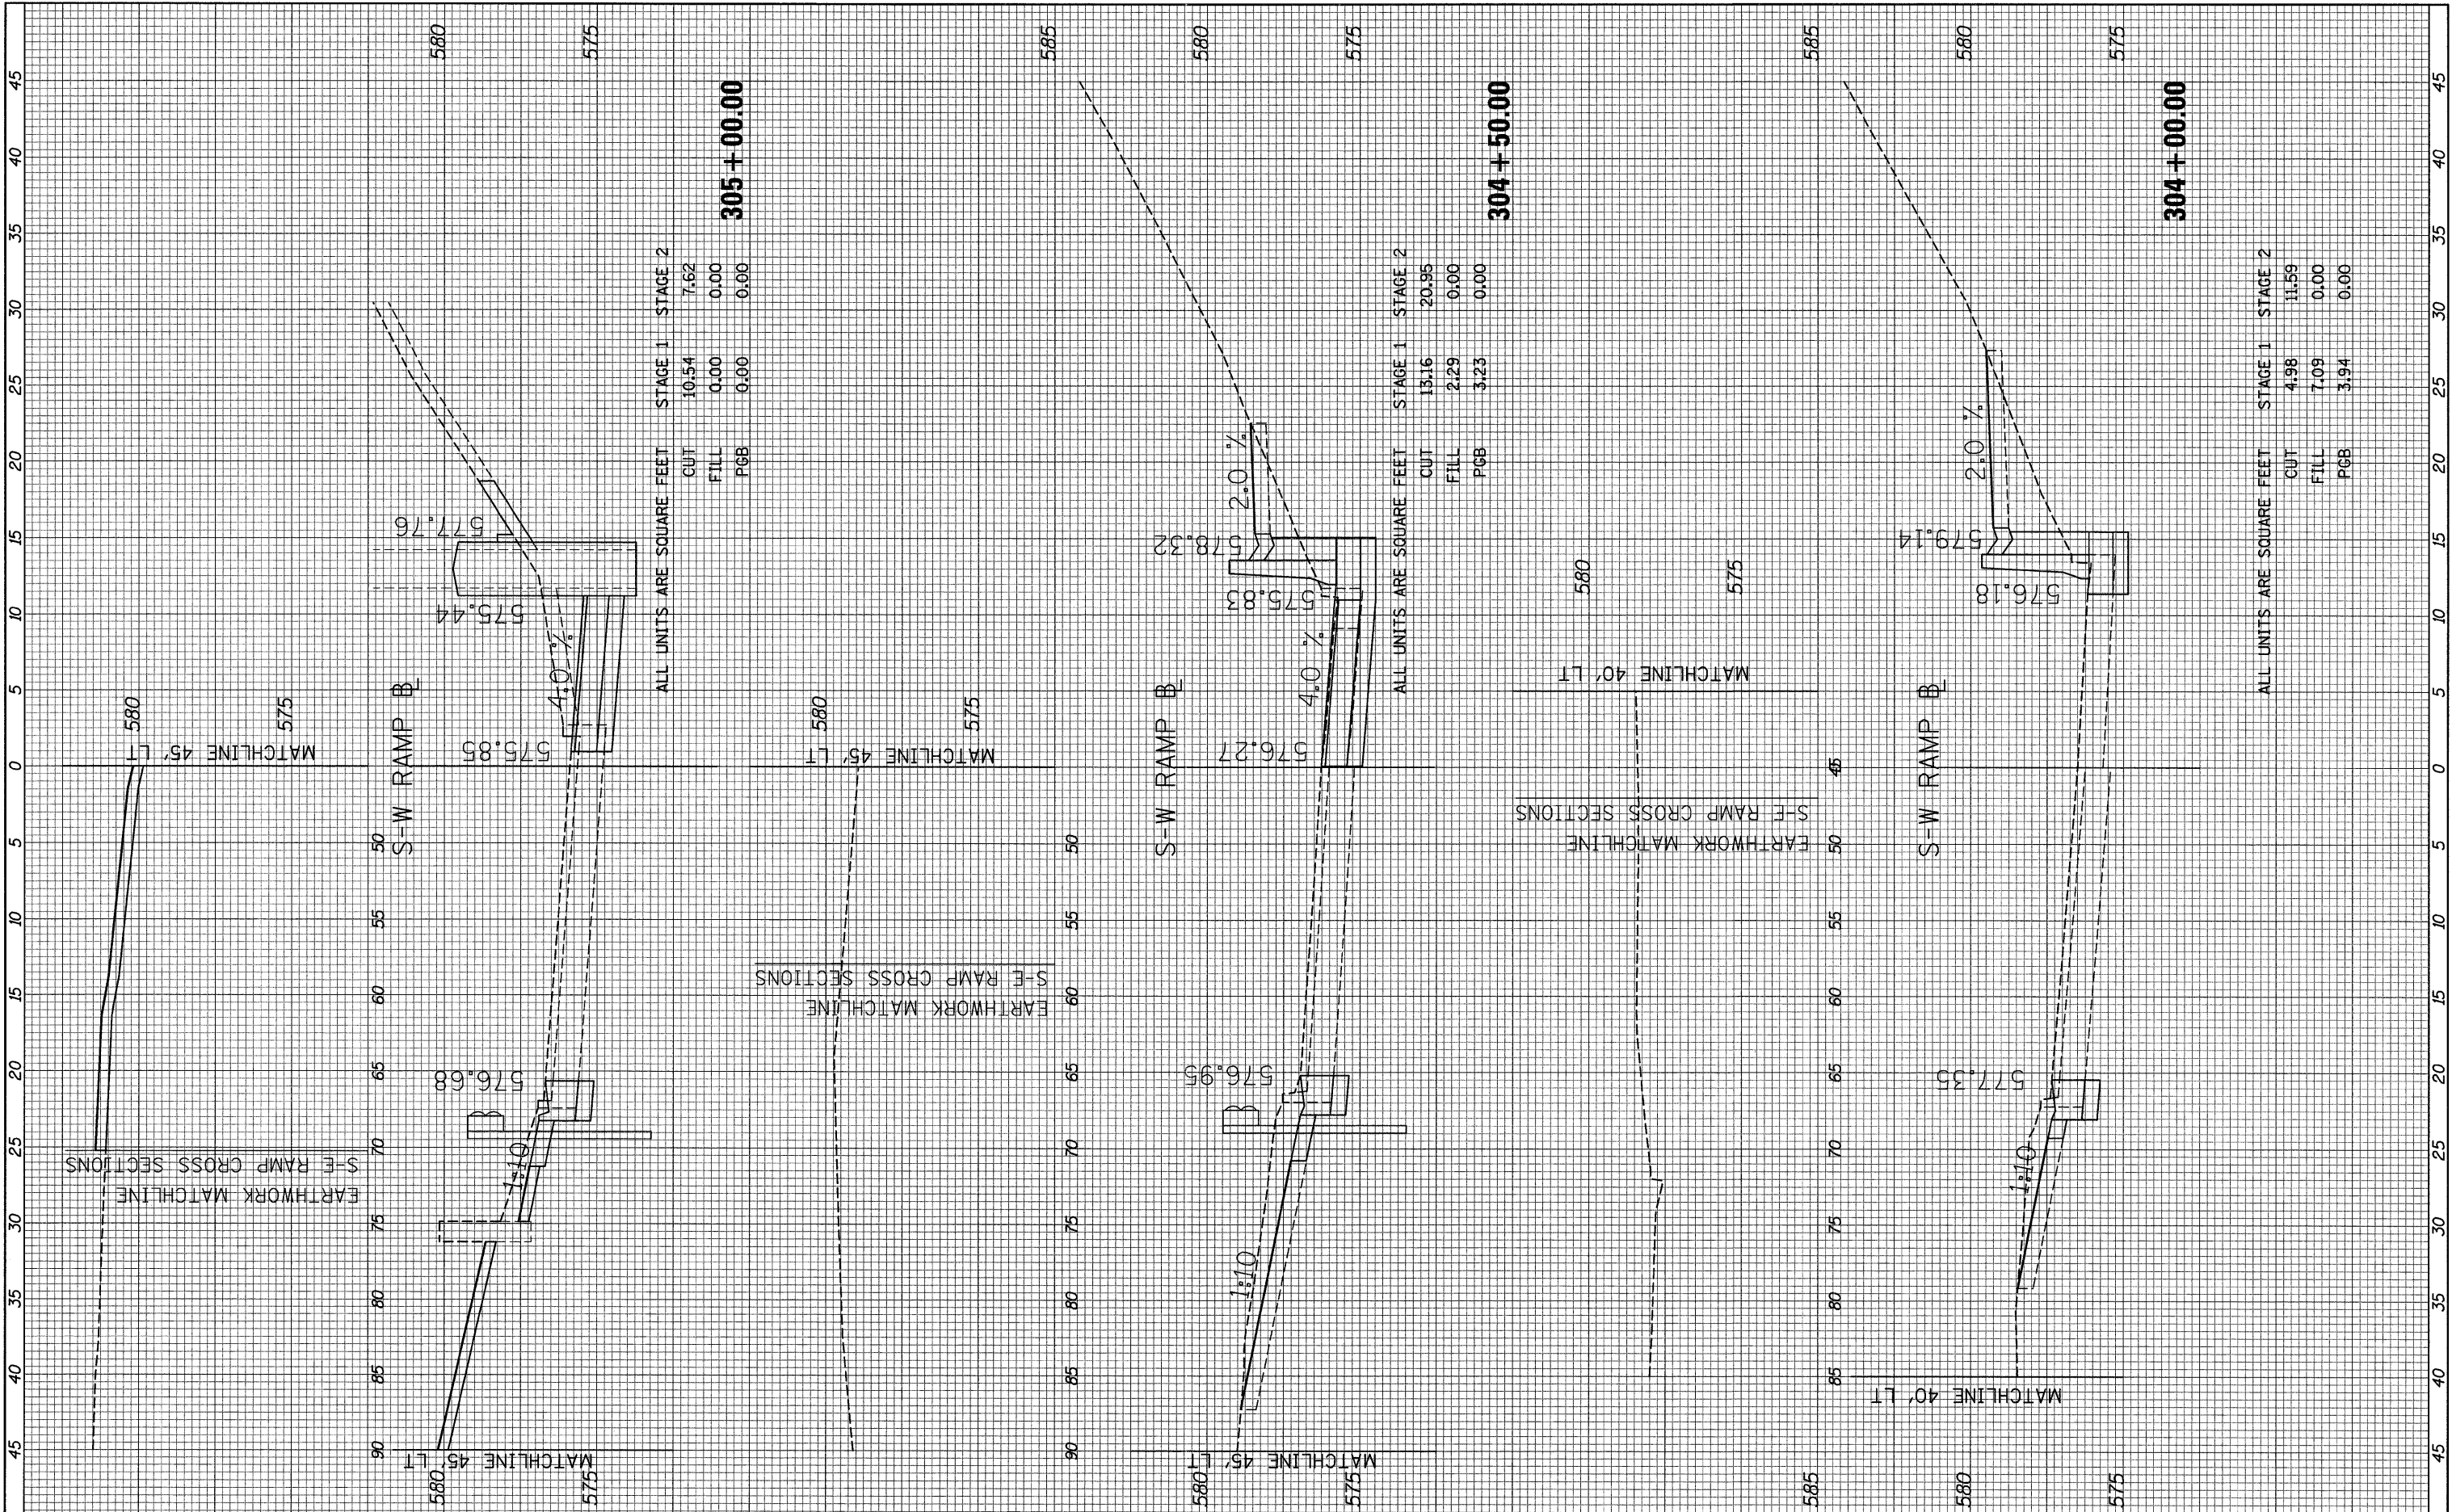

305 + 00.00

STAGE 1		STAGE 2	
CUT	10.54	CUT	7.62
FILL	0.00	FILL	0.00
PGB	0.00	PGB	0.00

ALL UNITS ARE SQUARE FEET

304 + 50.00

STAGE 1		STAGE 2	
CUT	13.16	CUT	20.95
FILL	2.29	FILL	0.00
PGB	3.23	PGB	0.00

ALL UNITS ARE SQUARE FEET

304 + 00.00

STAGE 1		STAGE 2	
CUT	4.98	CUT	11.59
FILL	7.09	FILL	0.00
PGB	3.94	PGB	0.00

ALL UNITS ARE SQUARE FEET