


FINAL SURVEY NO.	CHECKED/PLOTTED/TEMPLATE AREAS CHECKED	BY	DATE

ORIGINAL SURVEY NO.	CHECKED/PLOTTED/TEMPLATE AREAS CHECKED	BY	DATE

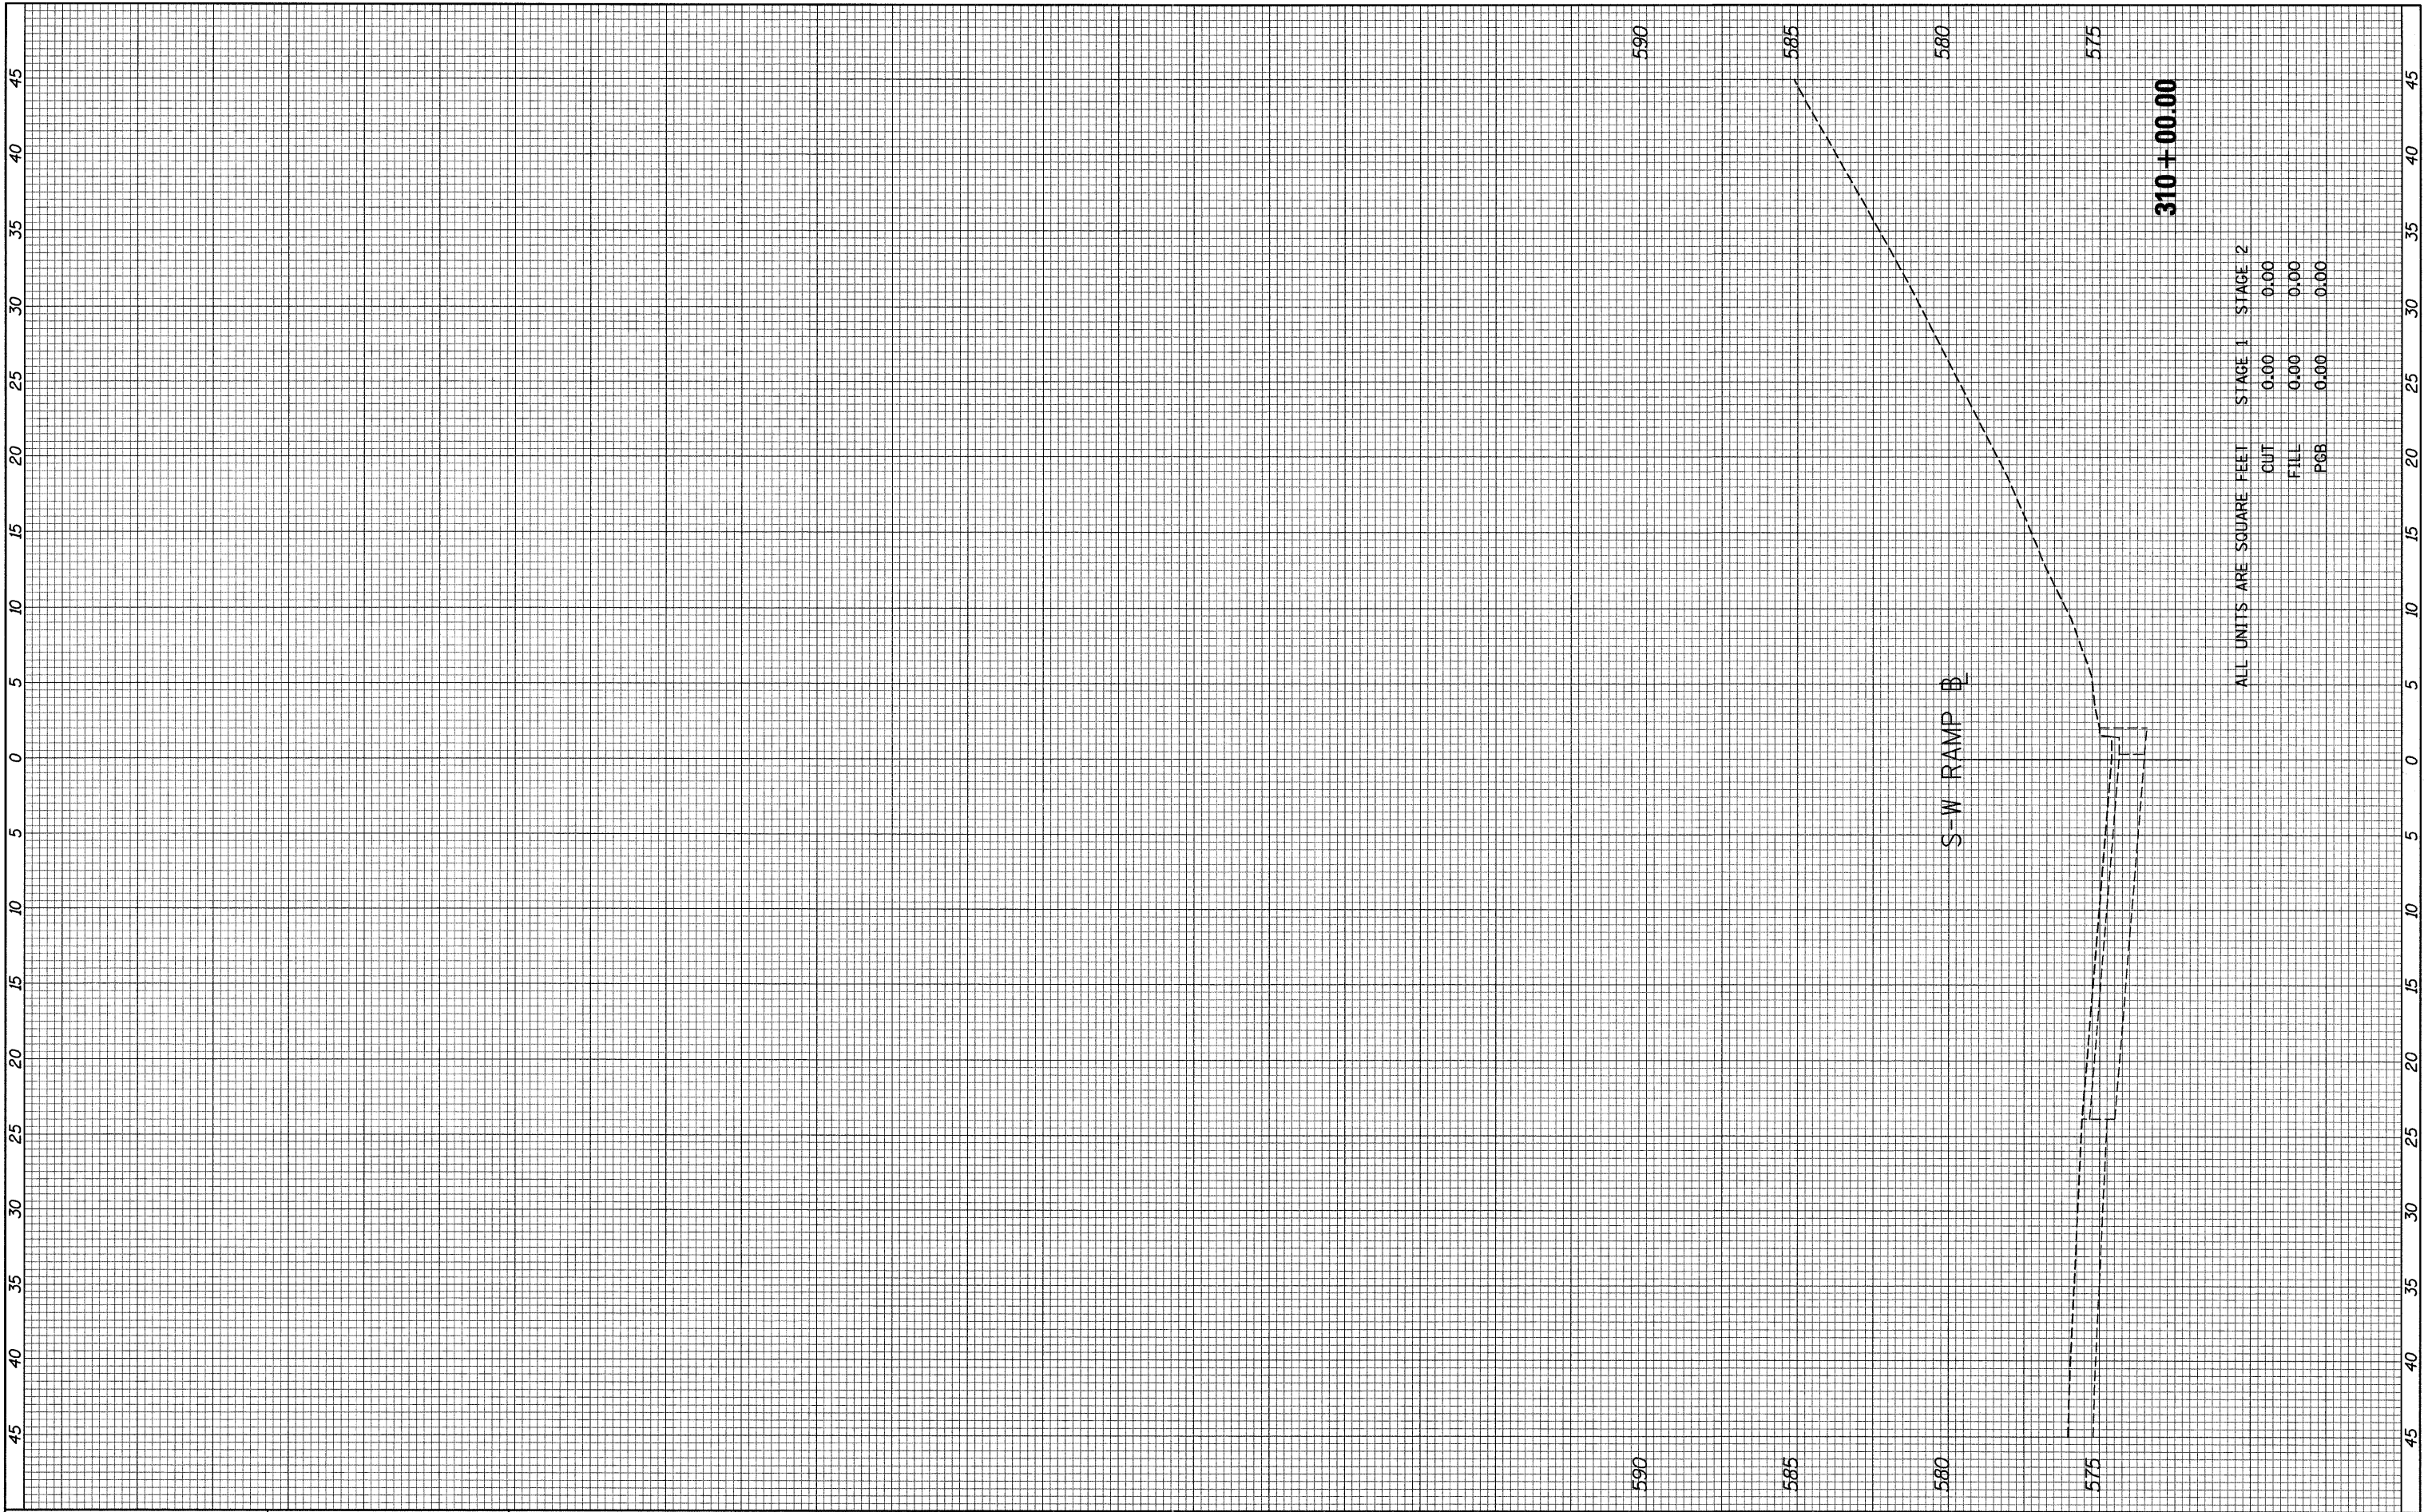

ALL UNITS ARE SQUARE FEET

	STAGE 1	STAGE 2
CUT	0.00	0.00
FILL	0.00	0.00
PGB	0.00	0.00