


STATE OF ILLINOIS
DEPARTMENT OF TRANSPORTATION

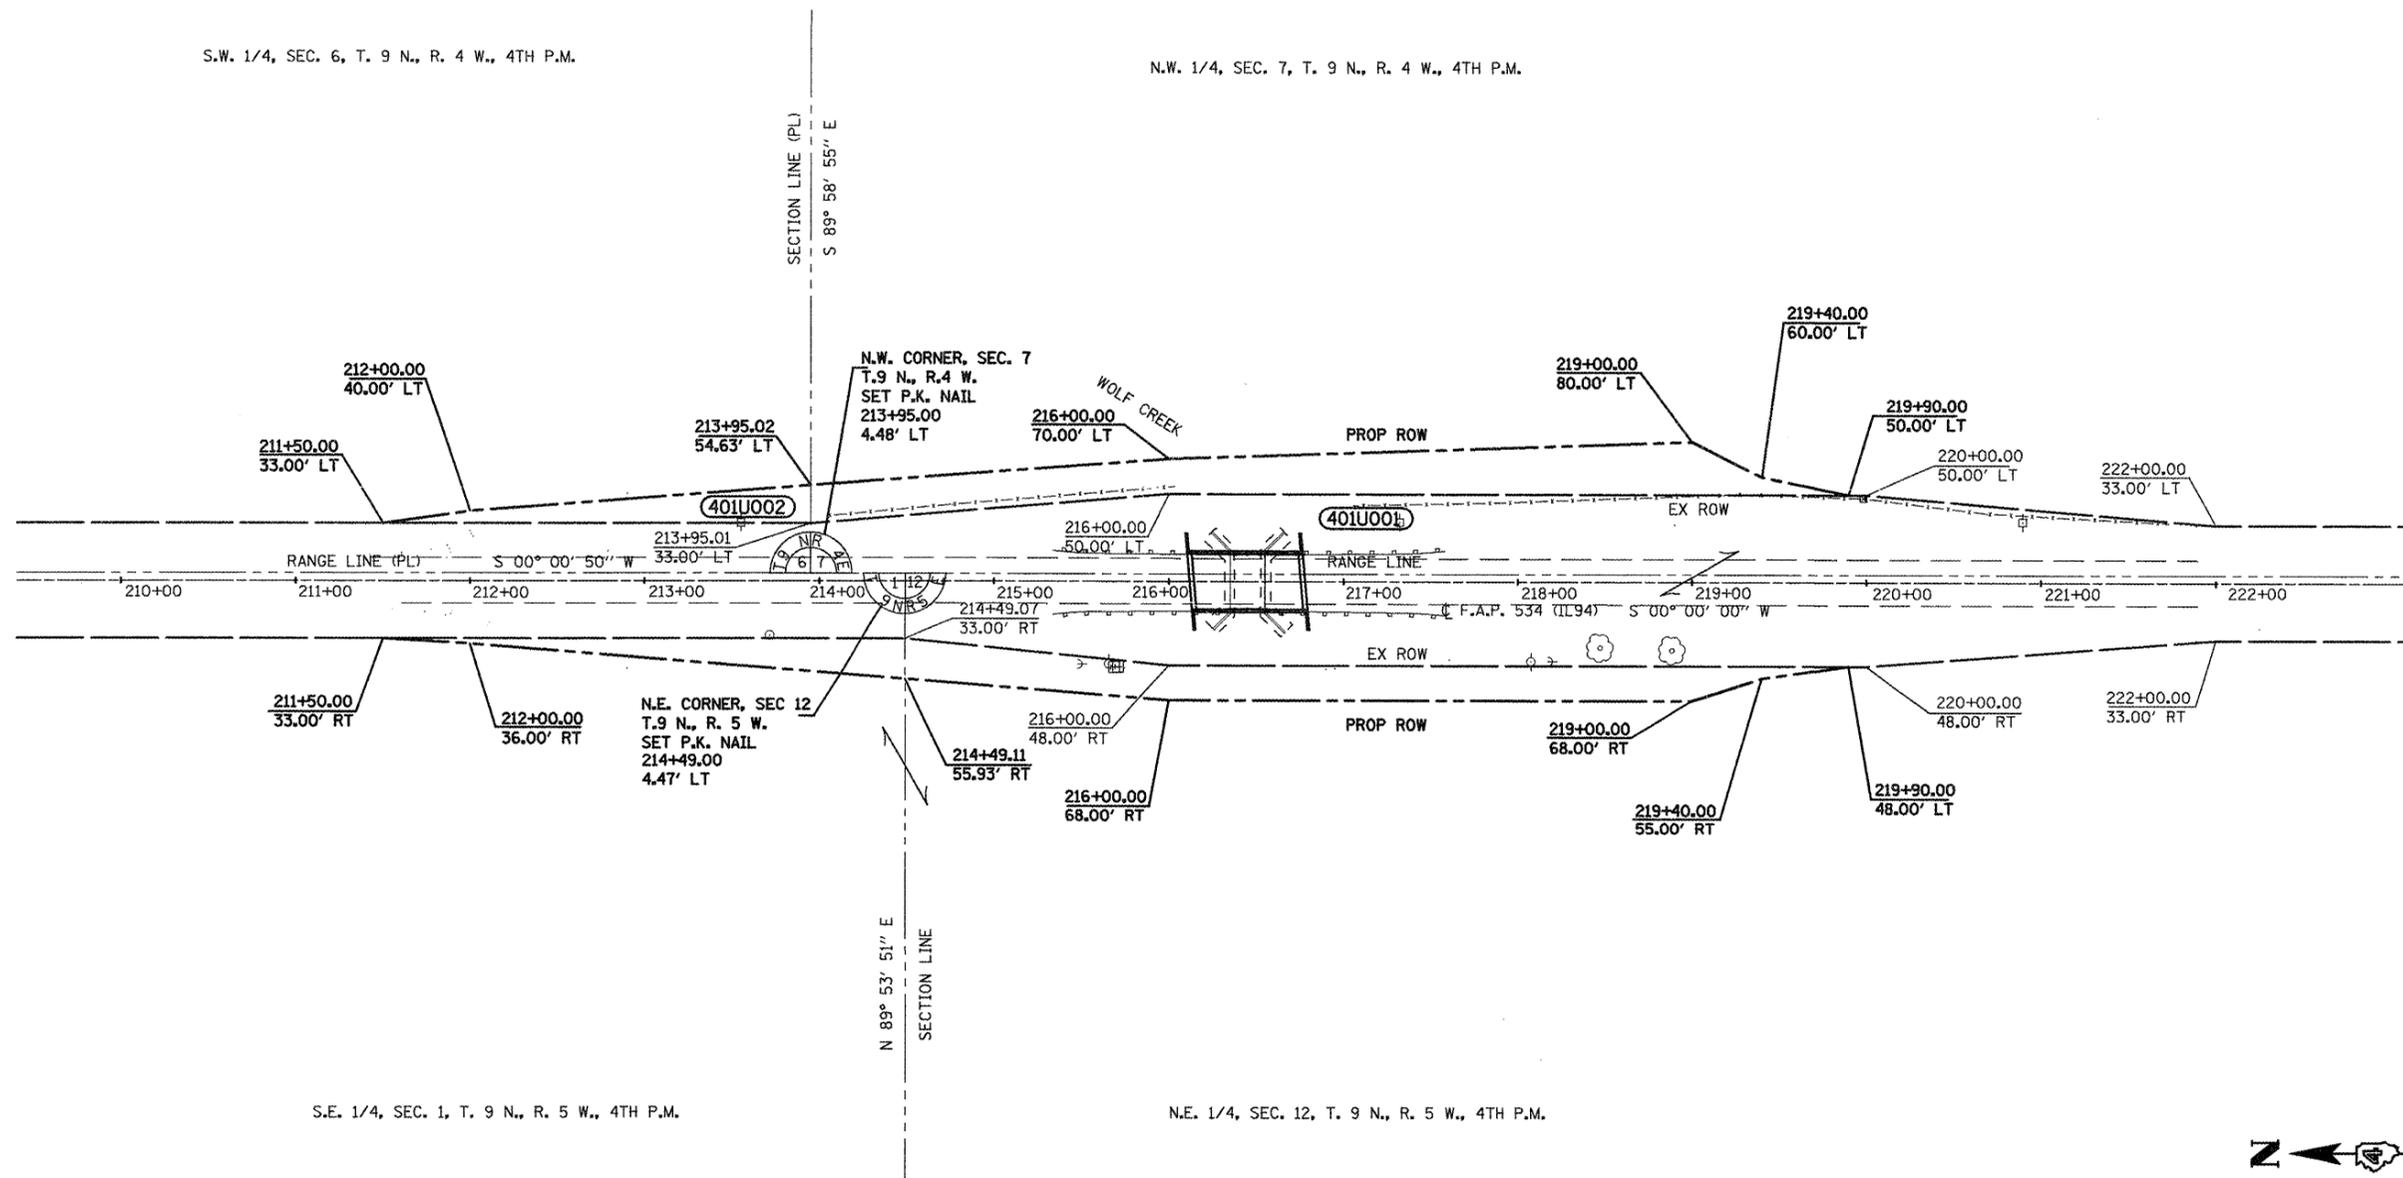

S.E. 1/4, SEC. 1, T. 9 N., R. 5 W., 4TH P.M.

N.E. 1/4, SEC. 12, T. 9 N., R. 5 W., 4TH P.M.



PARCEL NO	OWNER	ROW		SIGNED	RECORDED	DOCUMENT NO.
		SQ FT	ACRES			
401U001	WENDELL & ANN WETZEL	89,890	2.064			
401U002	CHARLES & PHYLLIS COLE	9,945	0.228			