

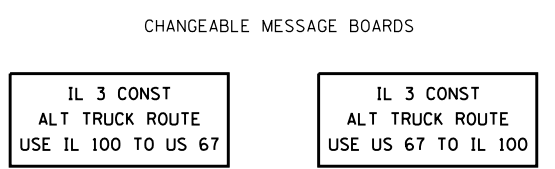
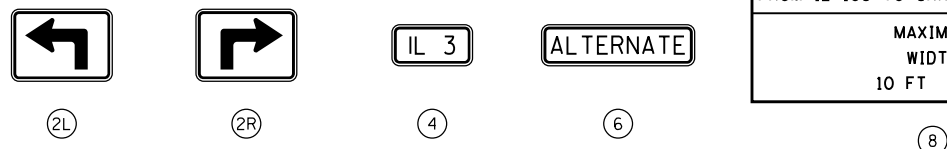
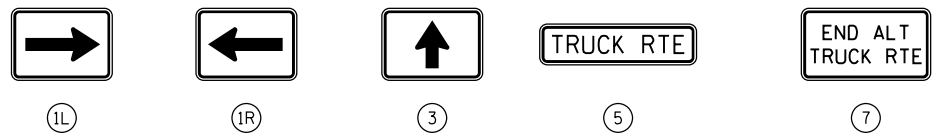
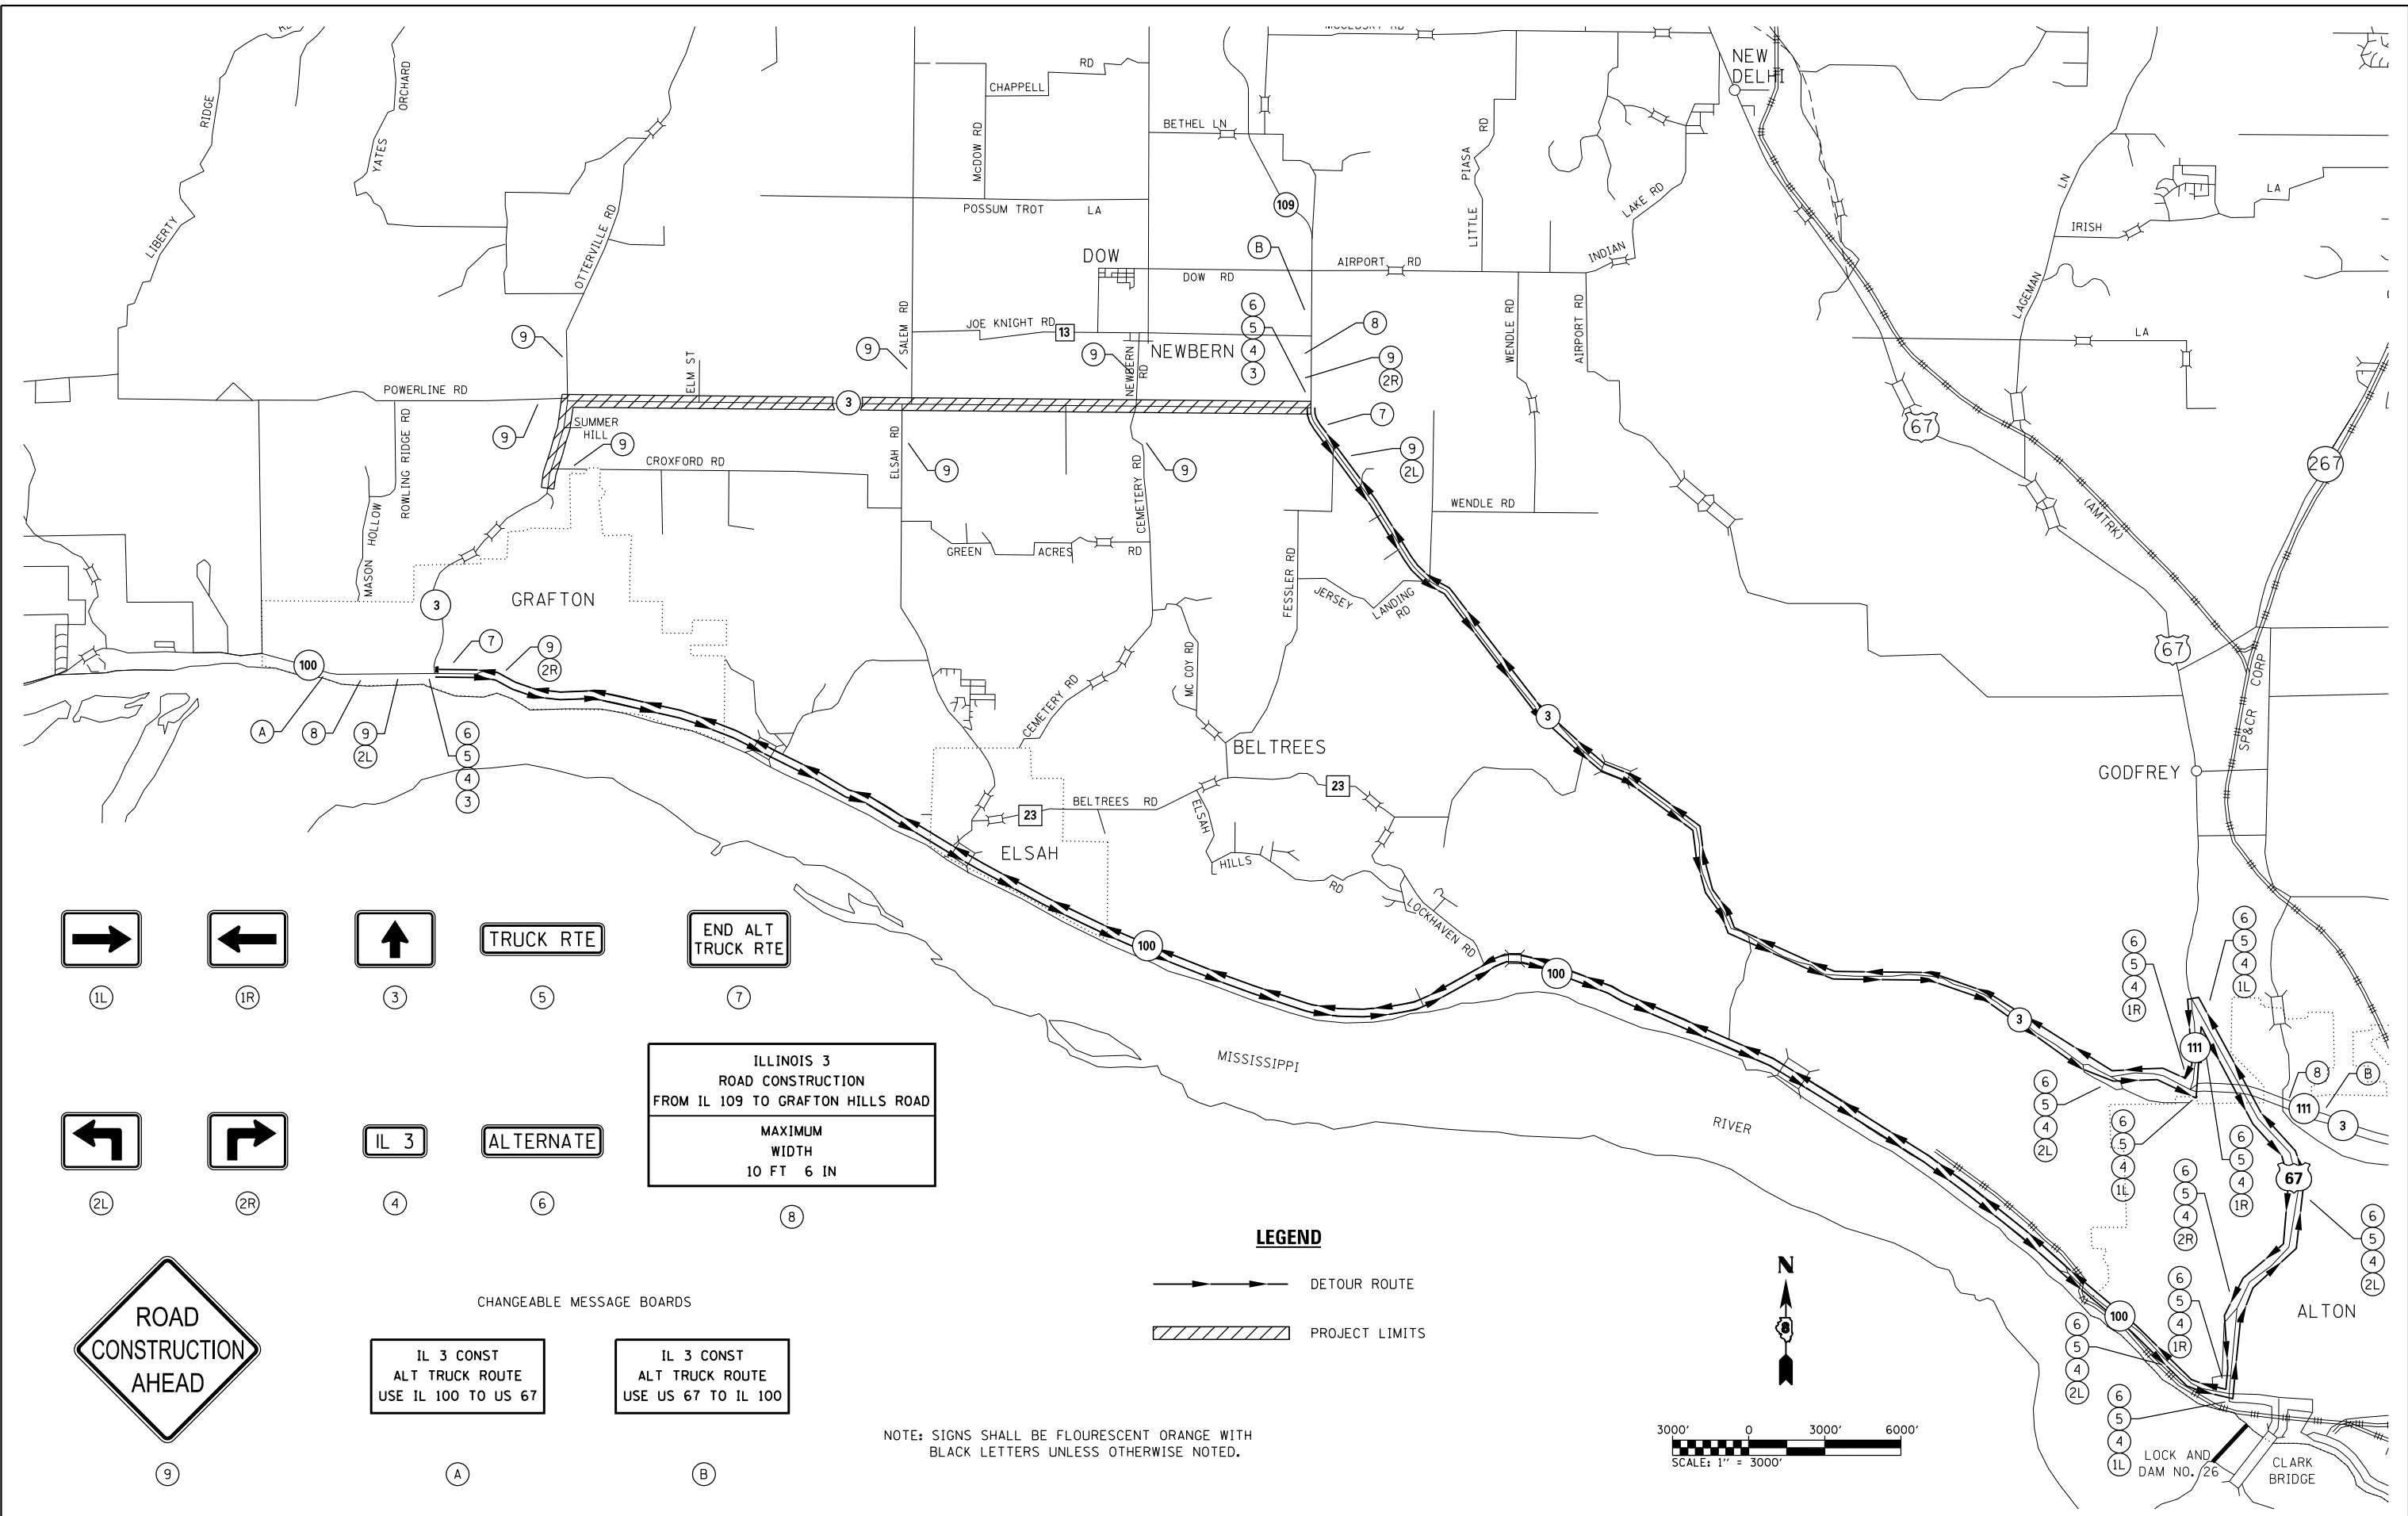


FILE NAME = S:\Projects\485-022B-VHY_IL_3_Constr\asn\asn\CADD_Sheets\0876789-sh-t-detour.dgn

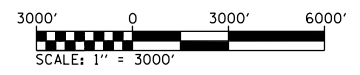

LEGEND

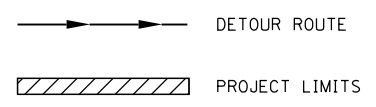

NOTE: SIGNS SHALL BE FLOURESCENT ORANGE WITH BLACK LETTERS UNLESS OTHERWISE NOTED.



USER NAME = ljackson	DESIGNED - ACM	REVISED -
MODEL NAME = 1 Wide Load Detour	DRAWN - EDW	REVISED -
PLOT SCALE = 5999.9888' / in.	CHECKED - LWJ	REVISED -
PLOT DATE = 8/22/2014	DATE - 8-11-14	REVISED -

**STATE OF ILLINOIS
DEPARTMENT OF TRANSPORTATION**

STAGING AND TRAFFIC CONTROL WIDE LOAD DETOUR	
SCALE: 1"=3000'	SHEET OF SHEETS

F.A.S. RTE.	SECTION	COUNTY	TOTAL SHEETS	SHEET NO.
•	101-2RS-1	JERSEY	438	294
• 749/752			CONTRACT NO. 76789	
ILLINOIS FED. AID PROJECT				