


Elgin O'Hare-West Bypass Alternatives Development Modules Exhibit 1

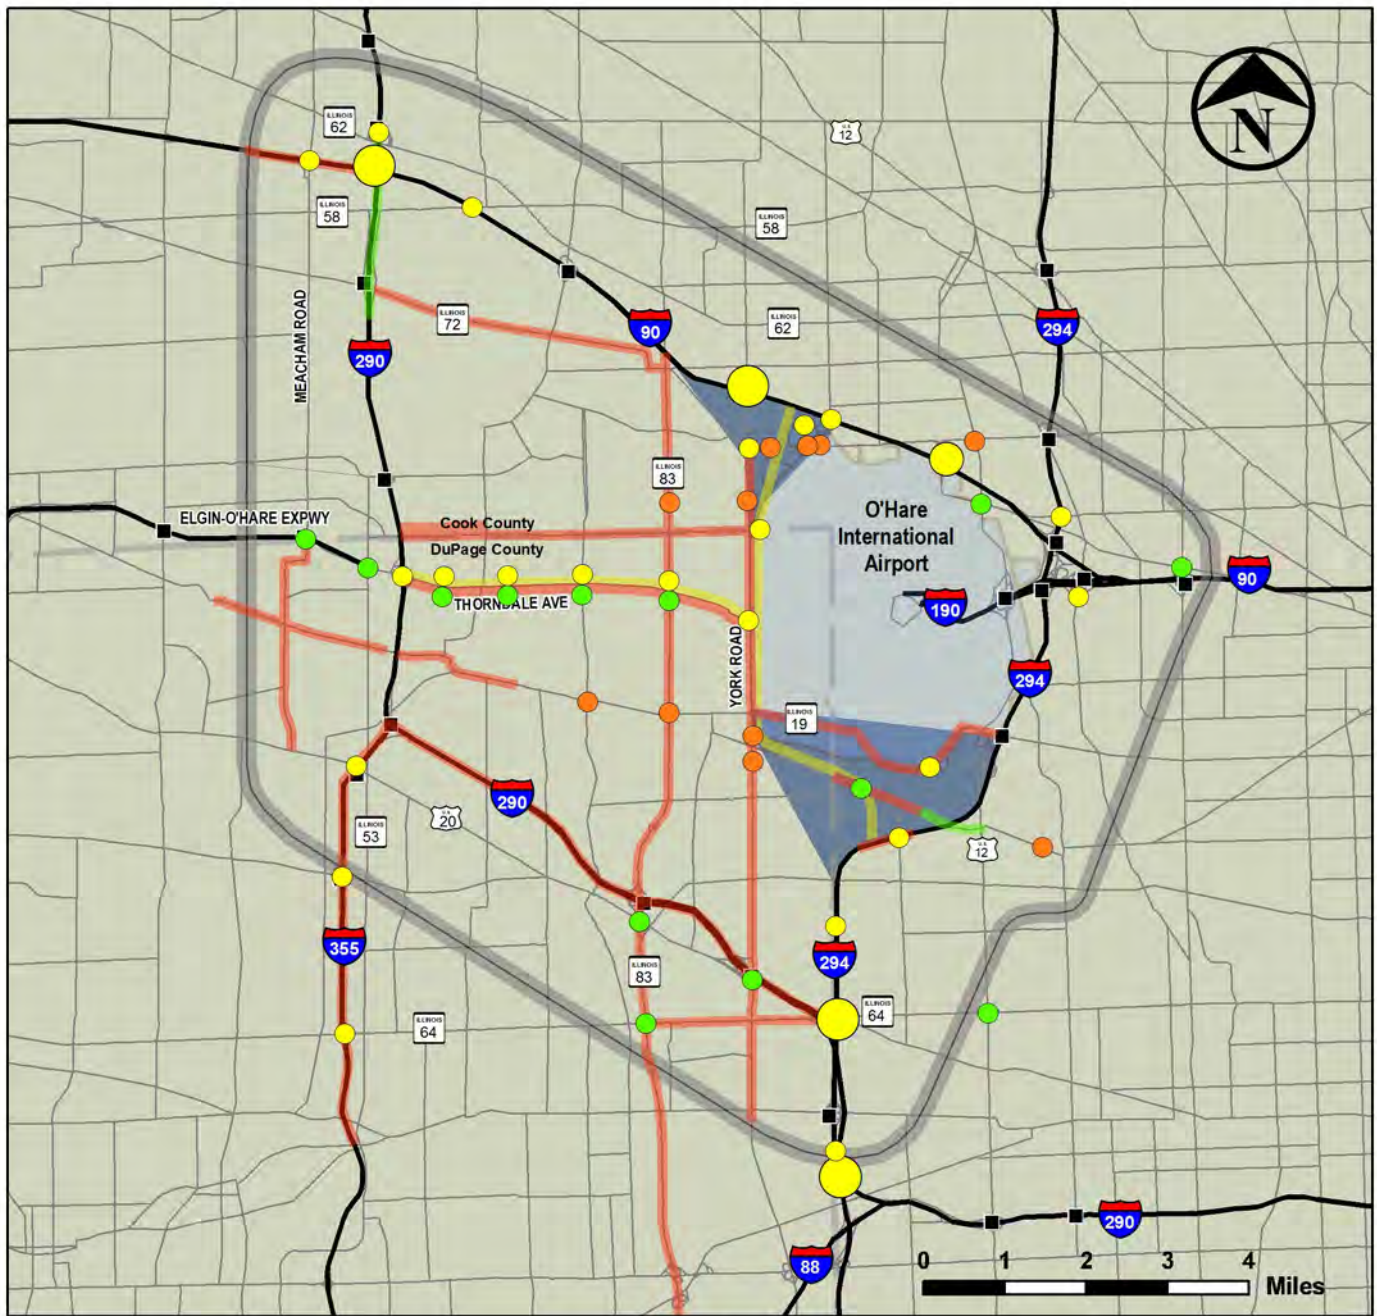

Legend

Roadway Improvements


- Widening/Arterial Improvement
- New Roadway Corridor
- Truck Access Improvement
- Grade Separation
- Interchange
- Intersection

- Existing Interchange
- Study Area
- County Boundary
- Interstate - Freeway/Tollway
- Arterial Routes

**Elgin O'Hare - West Bypass
Stakeholder Workshop Results - Roadway Strategies**

Exhibit 2

Initial Roadway Strategies

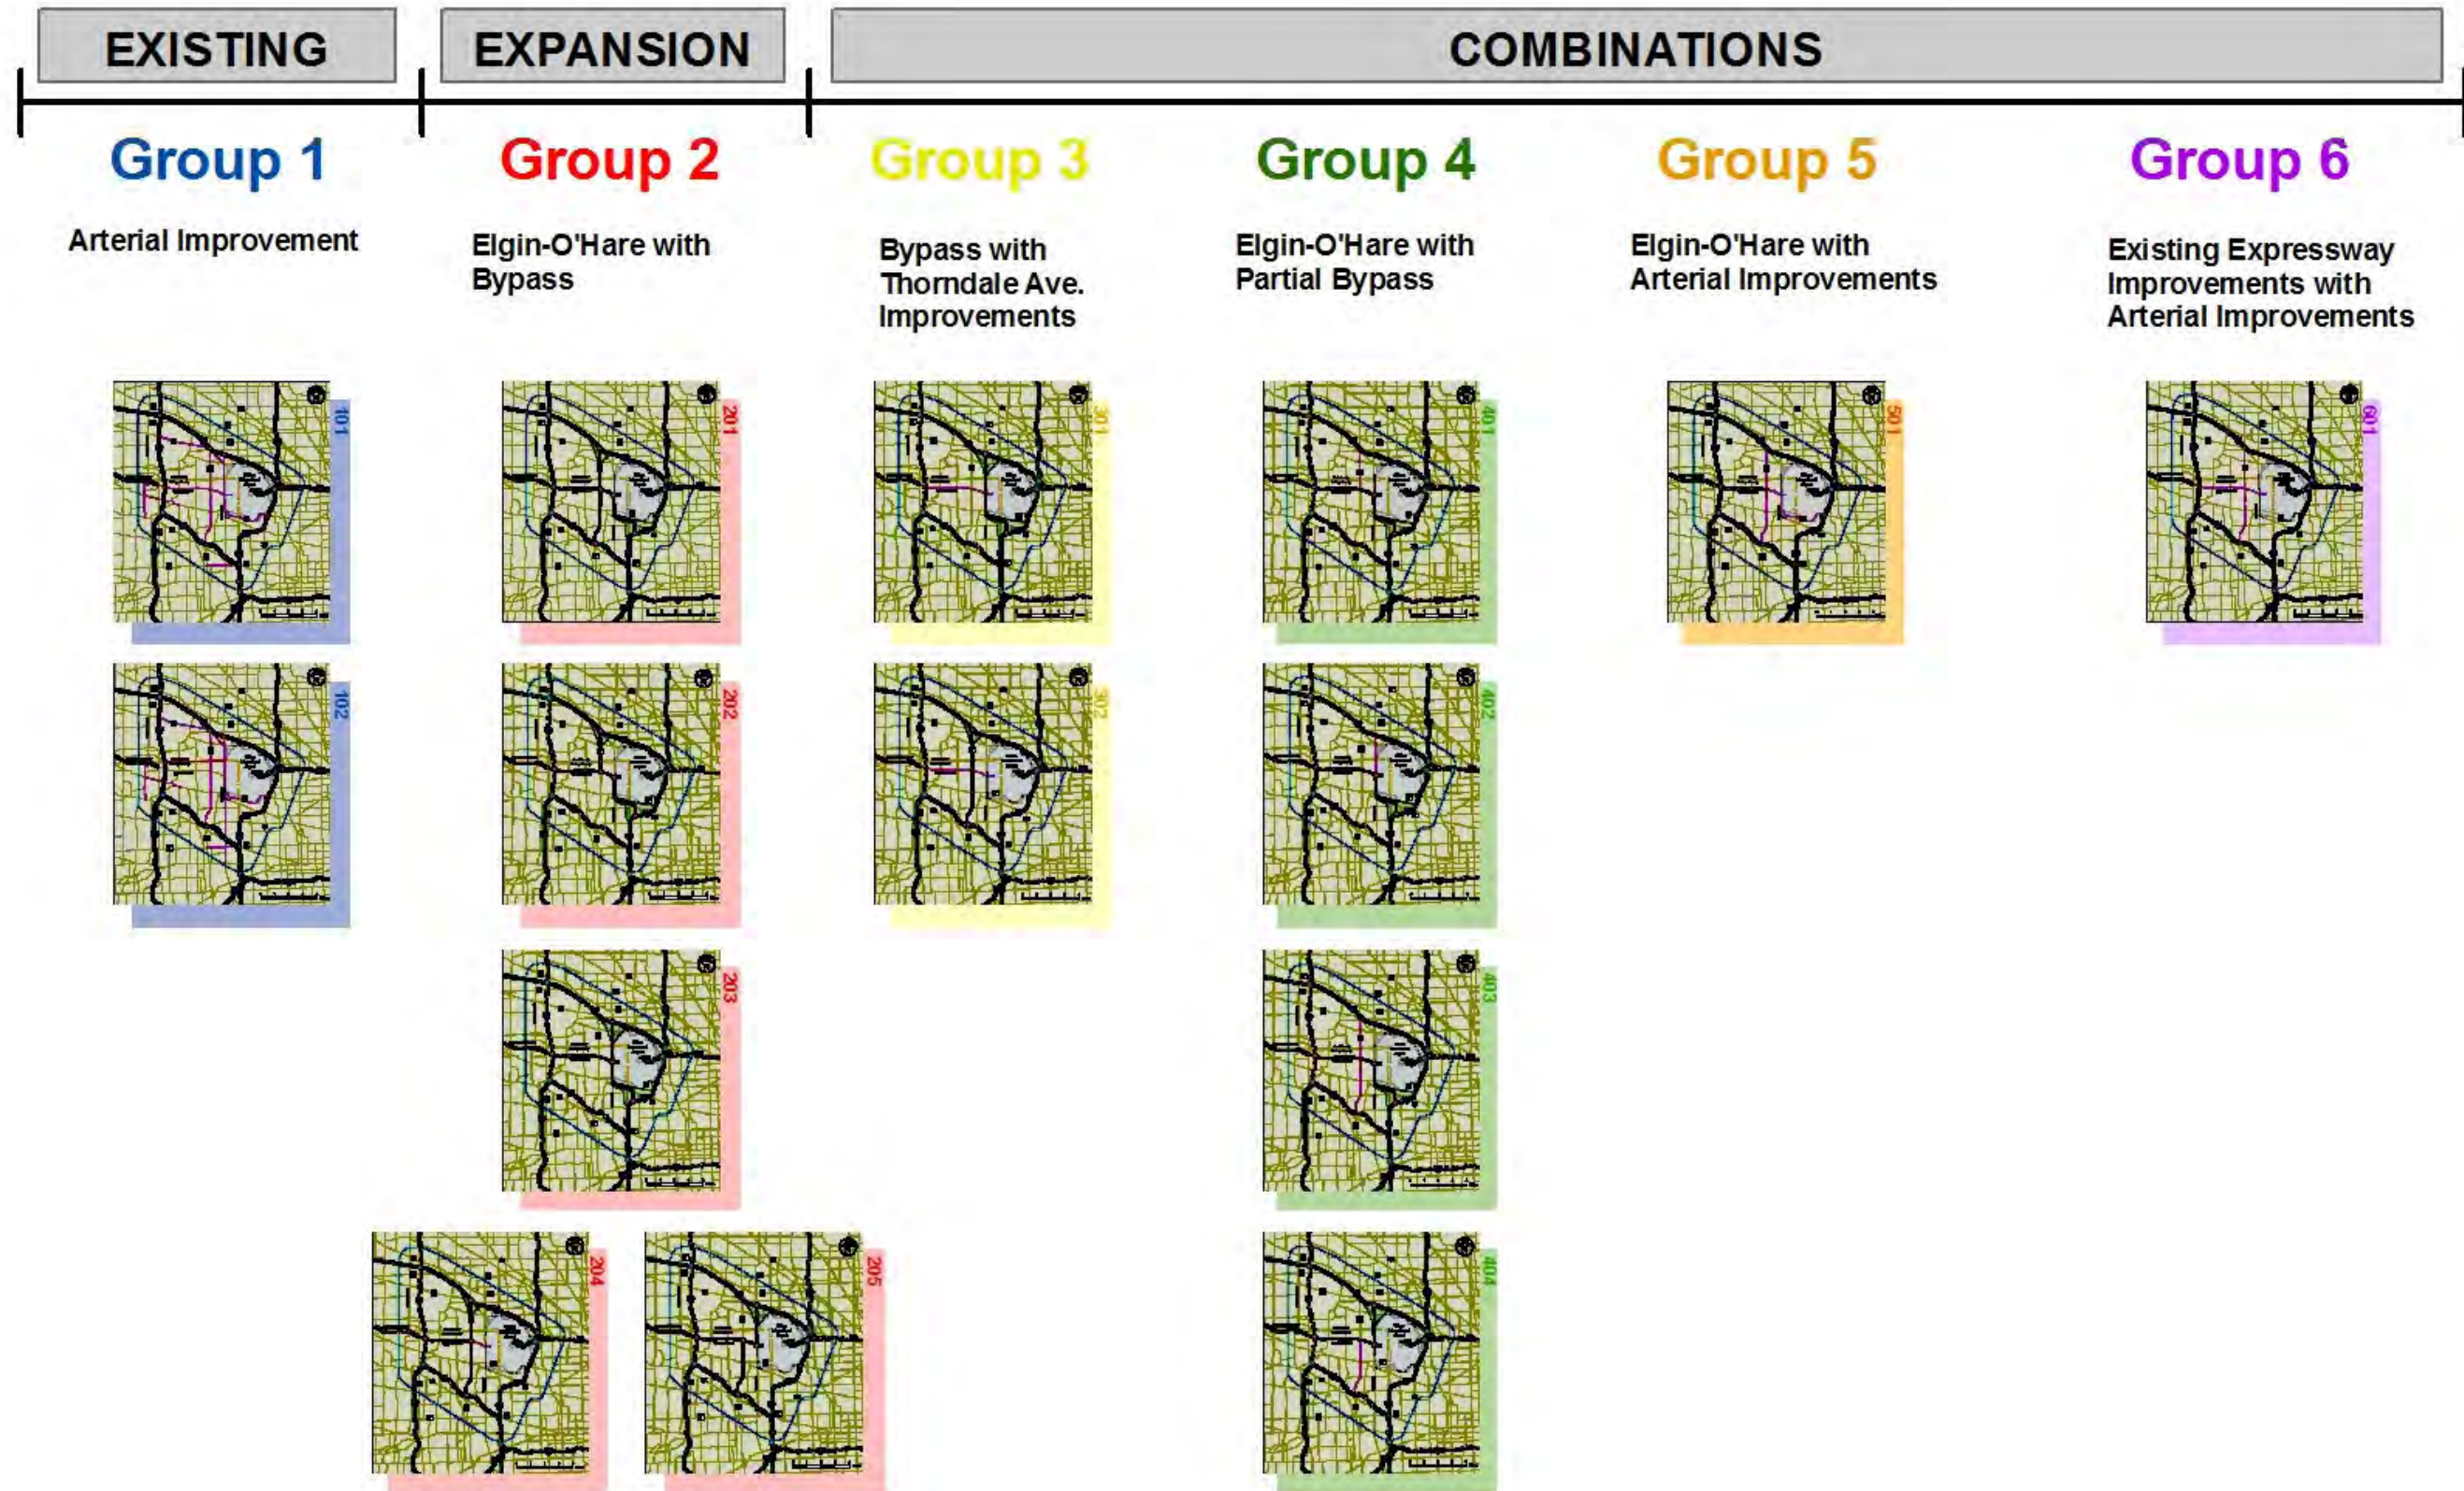

The Final 10 System Alternatives

EXPANSION

COMBINATIONS

Group 2


Group 4

Group 5


Elgin-O'Hare with Bypass

Elgin-O'Hare with Partial Bypass


Elgin-O'Hare with Arterial Improvements

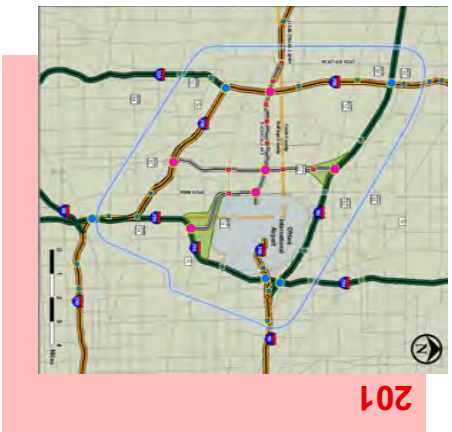


201

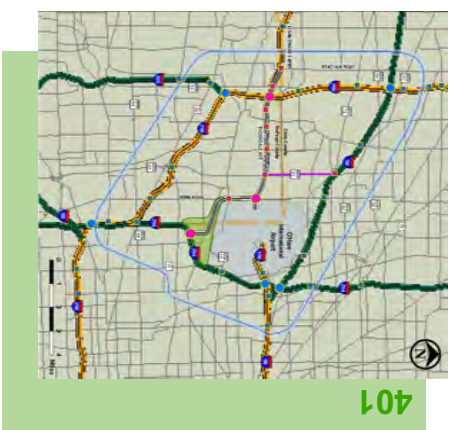


401

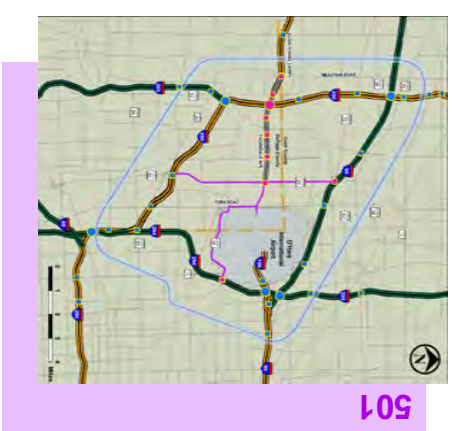


501

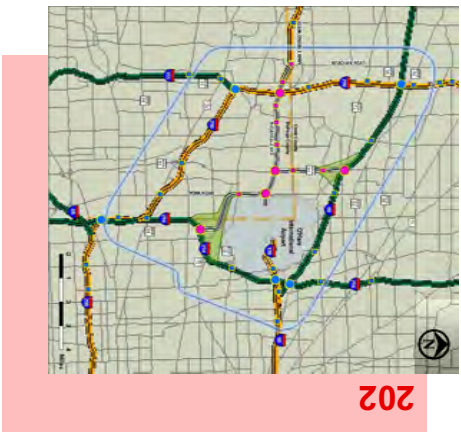

202

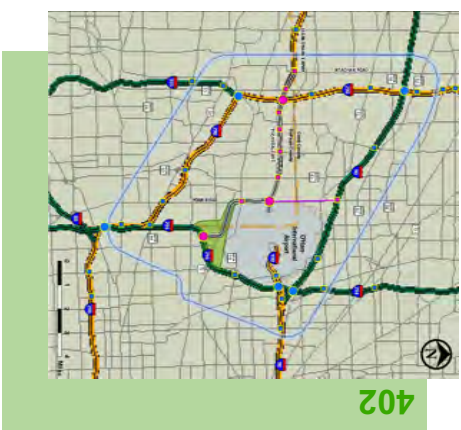


402

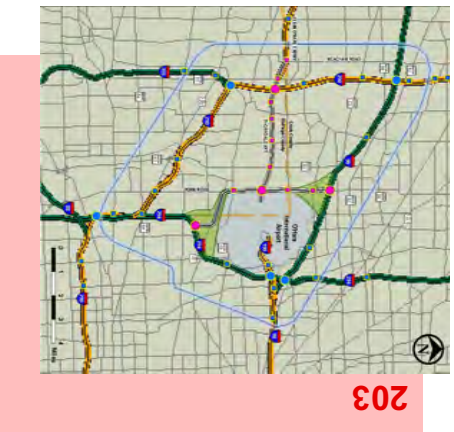


203




403

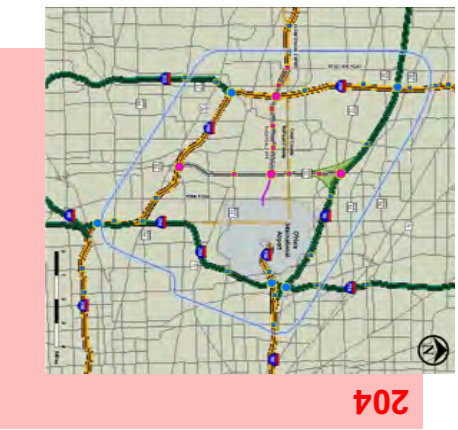


204

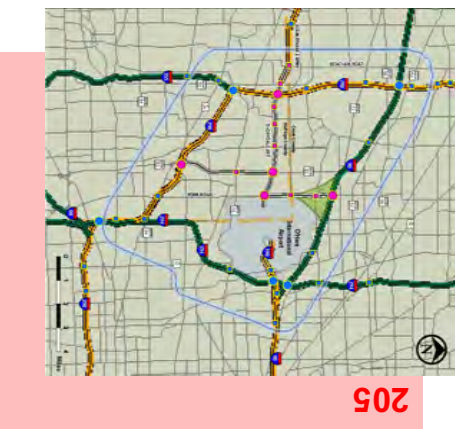

205

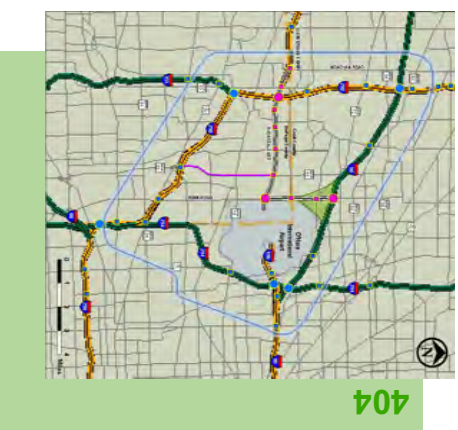

404


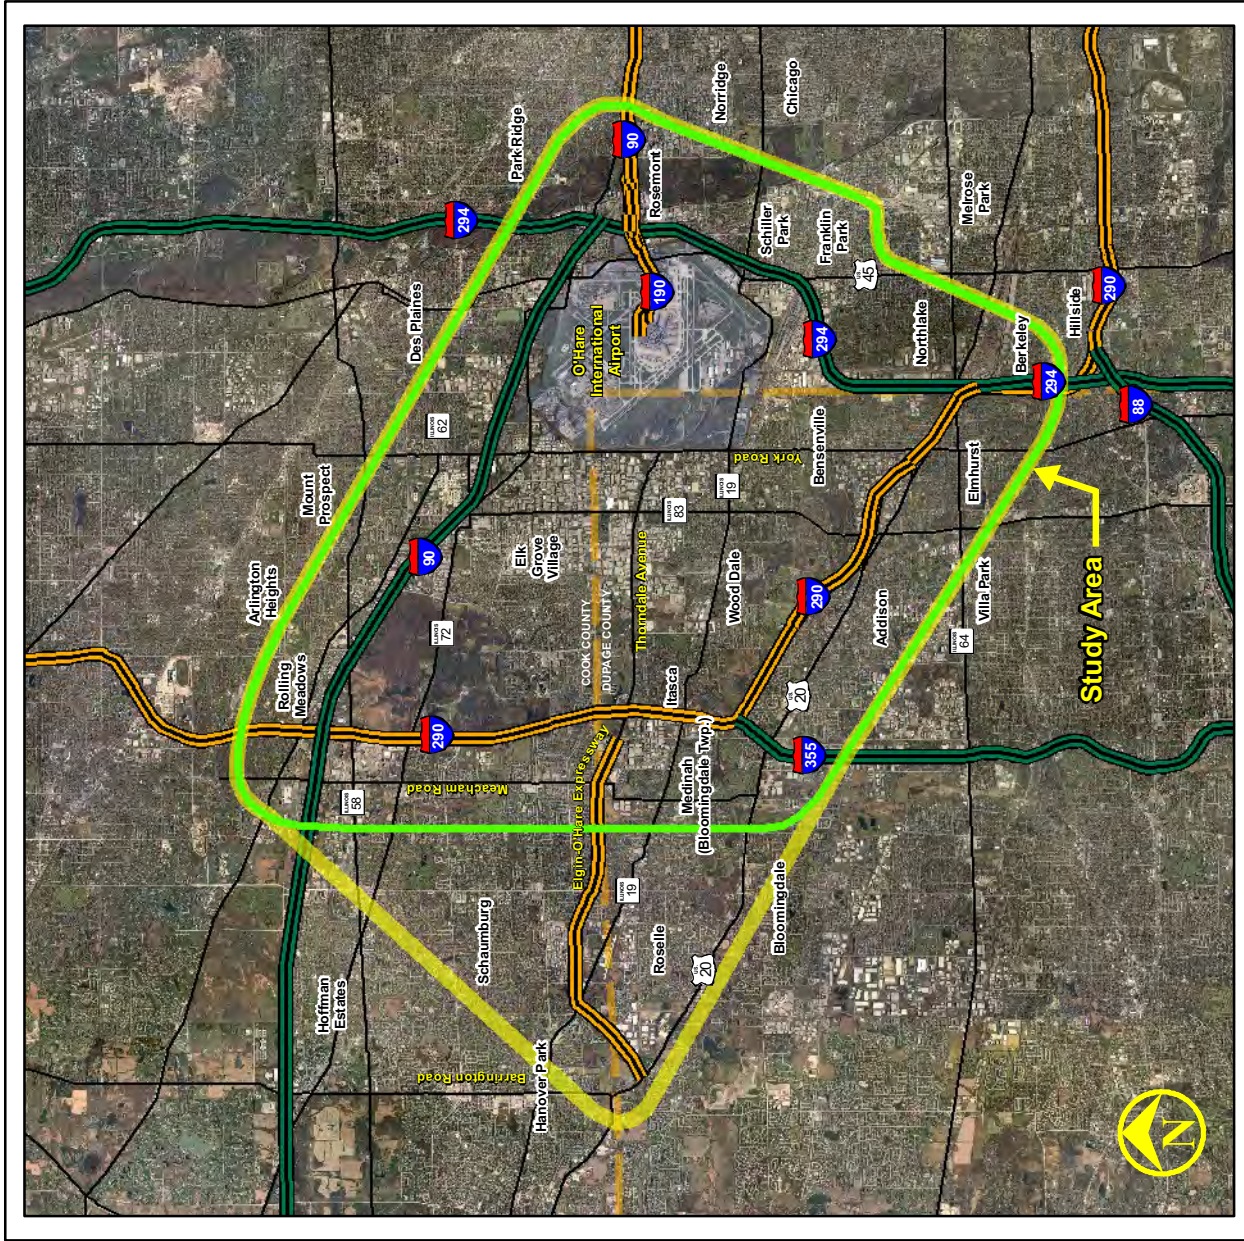


- Original Study Area
- Revised Study Area

Elgin O'Hare - West Bypass Original and Revised Study Area Map



Exhibit 5

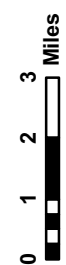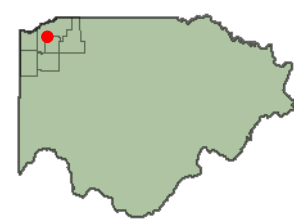

This page was intentionally left blank.



Finalist System Alternatives

EXPANSION

COMBINATIONS





Group 2

Elgin-O'Hare with Bypass

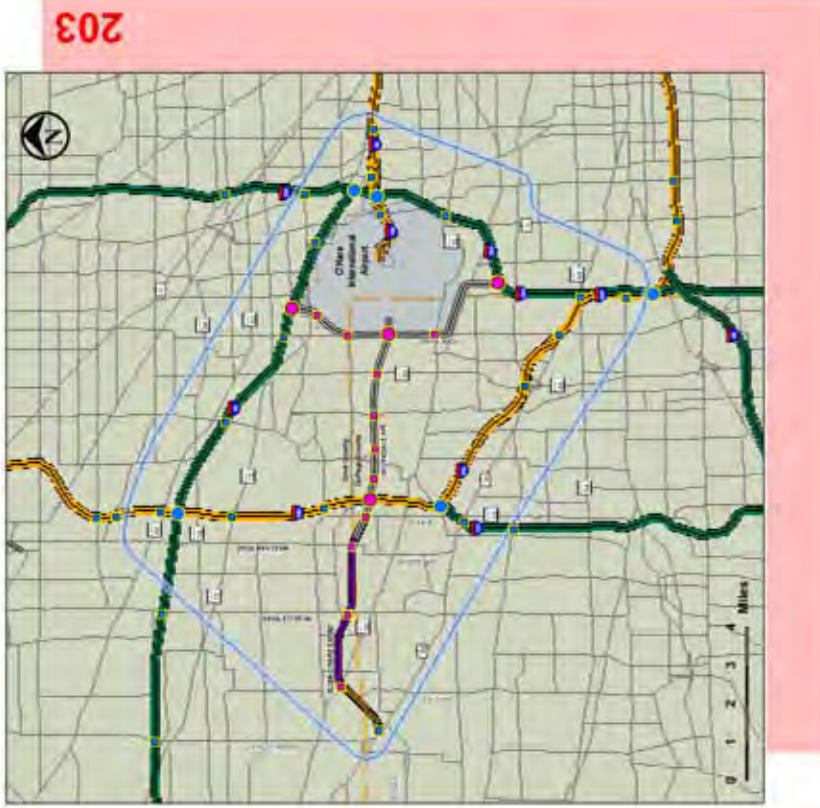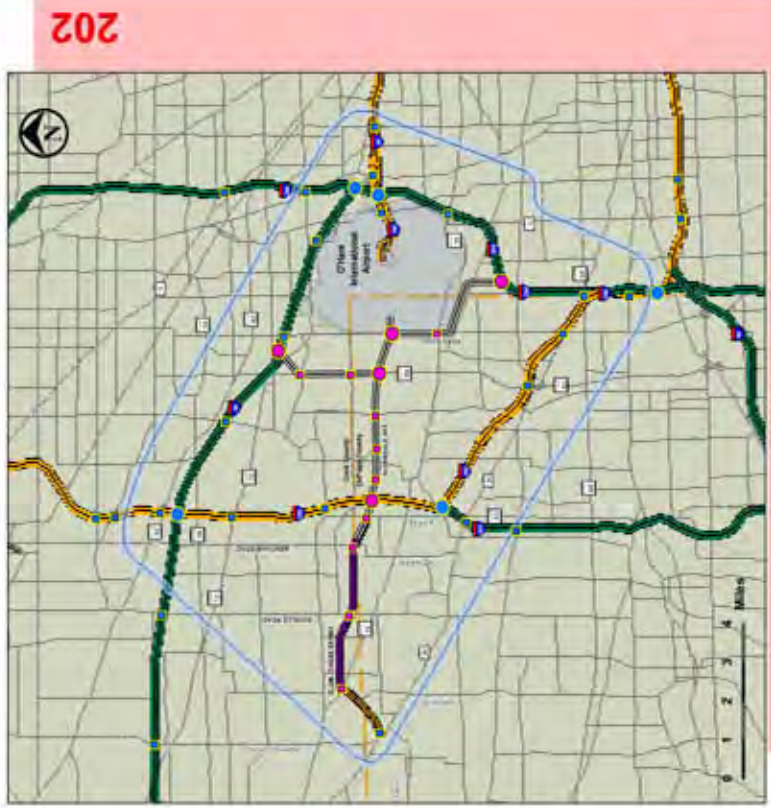


Group 4


Elgin-O'Hare with Partial Bypass

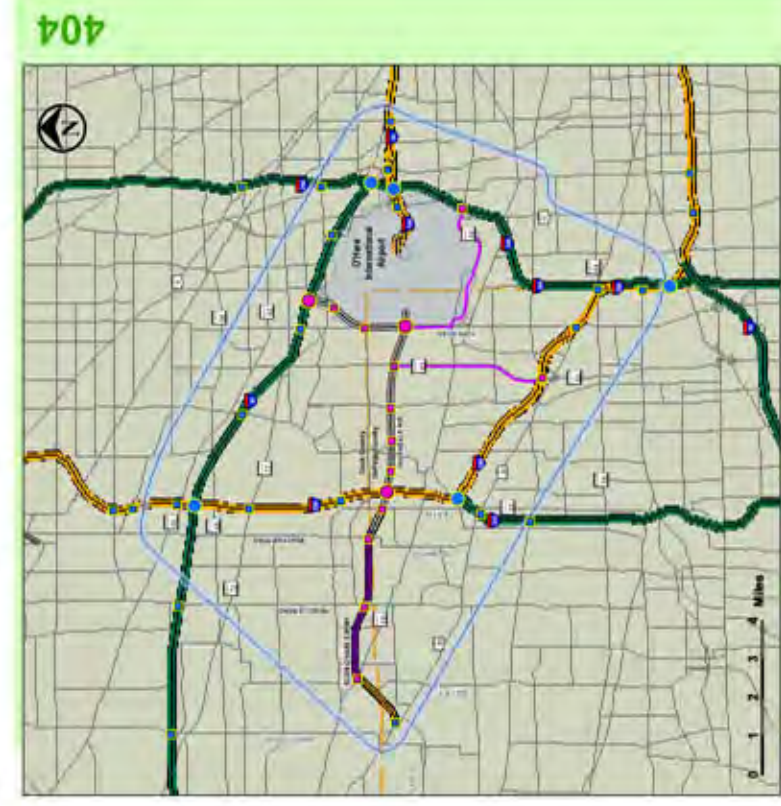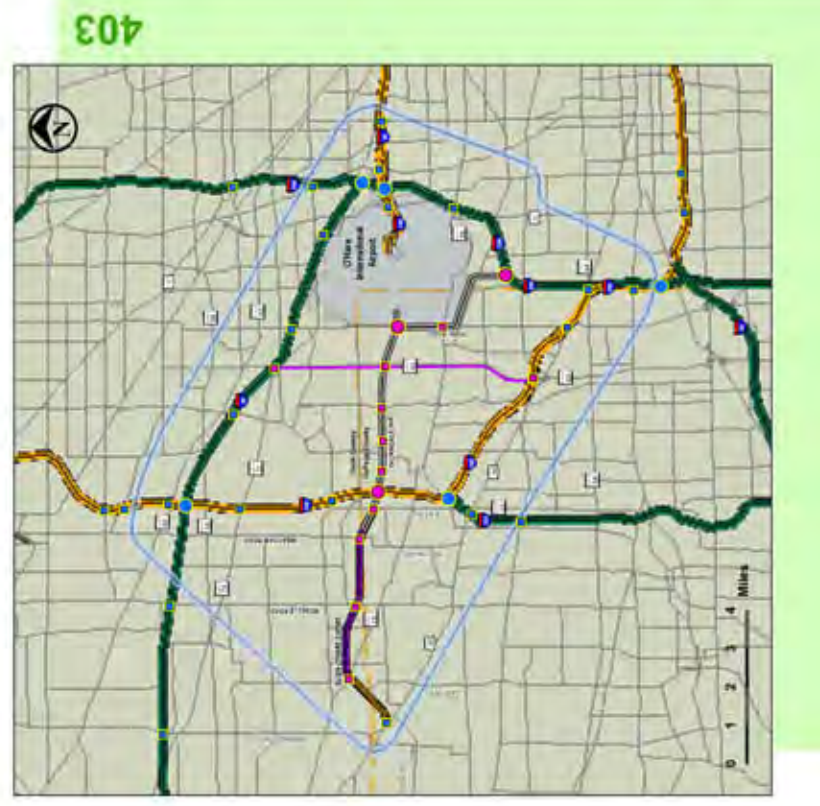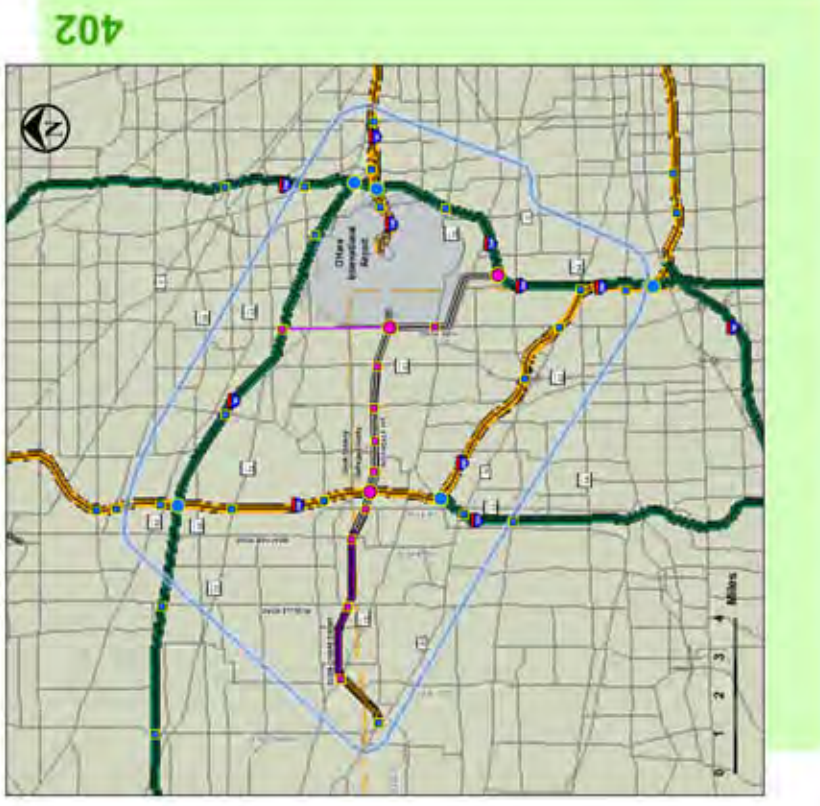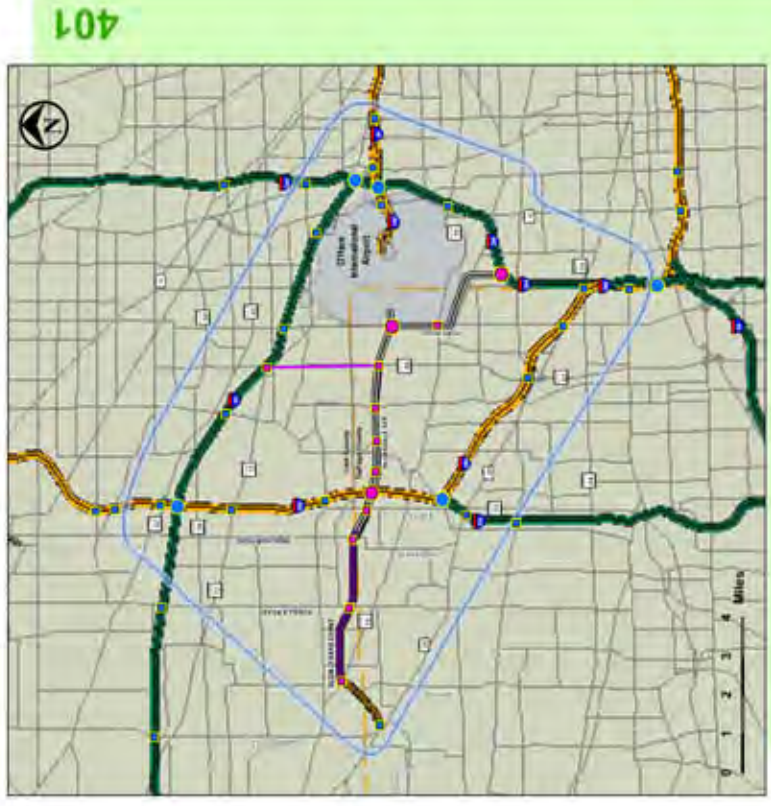

Group 5


Elgin-O'Hare with Arterial Improvements

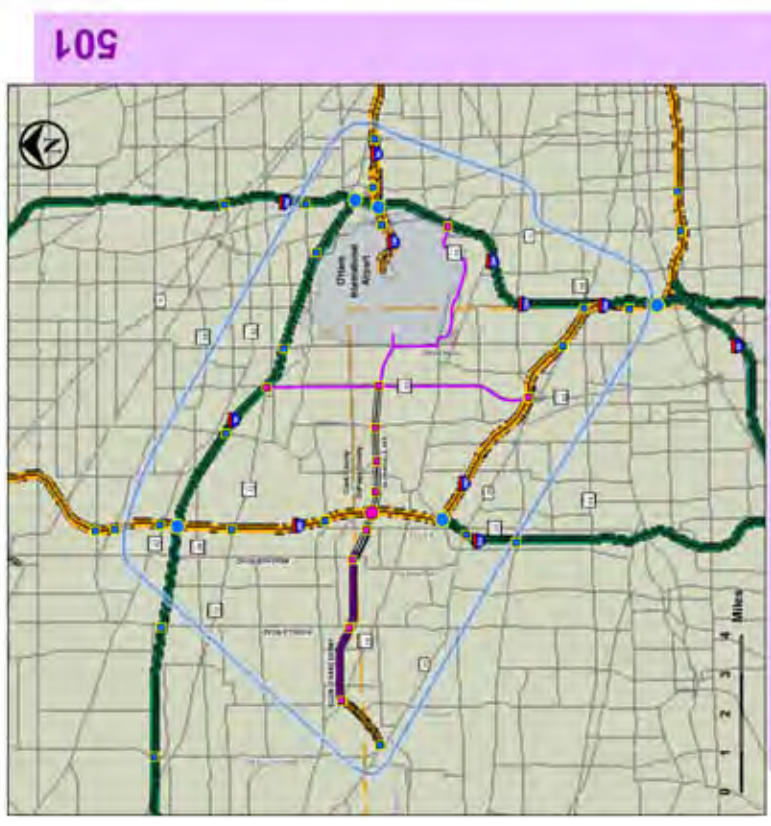

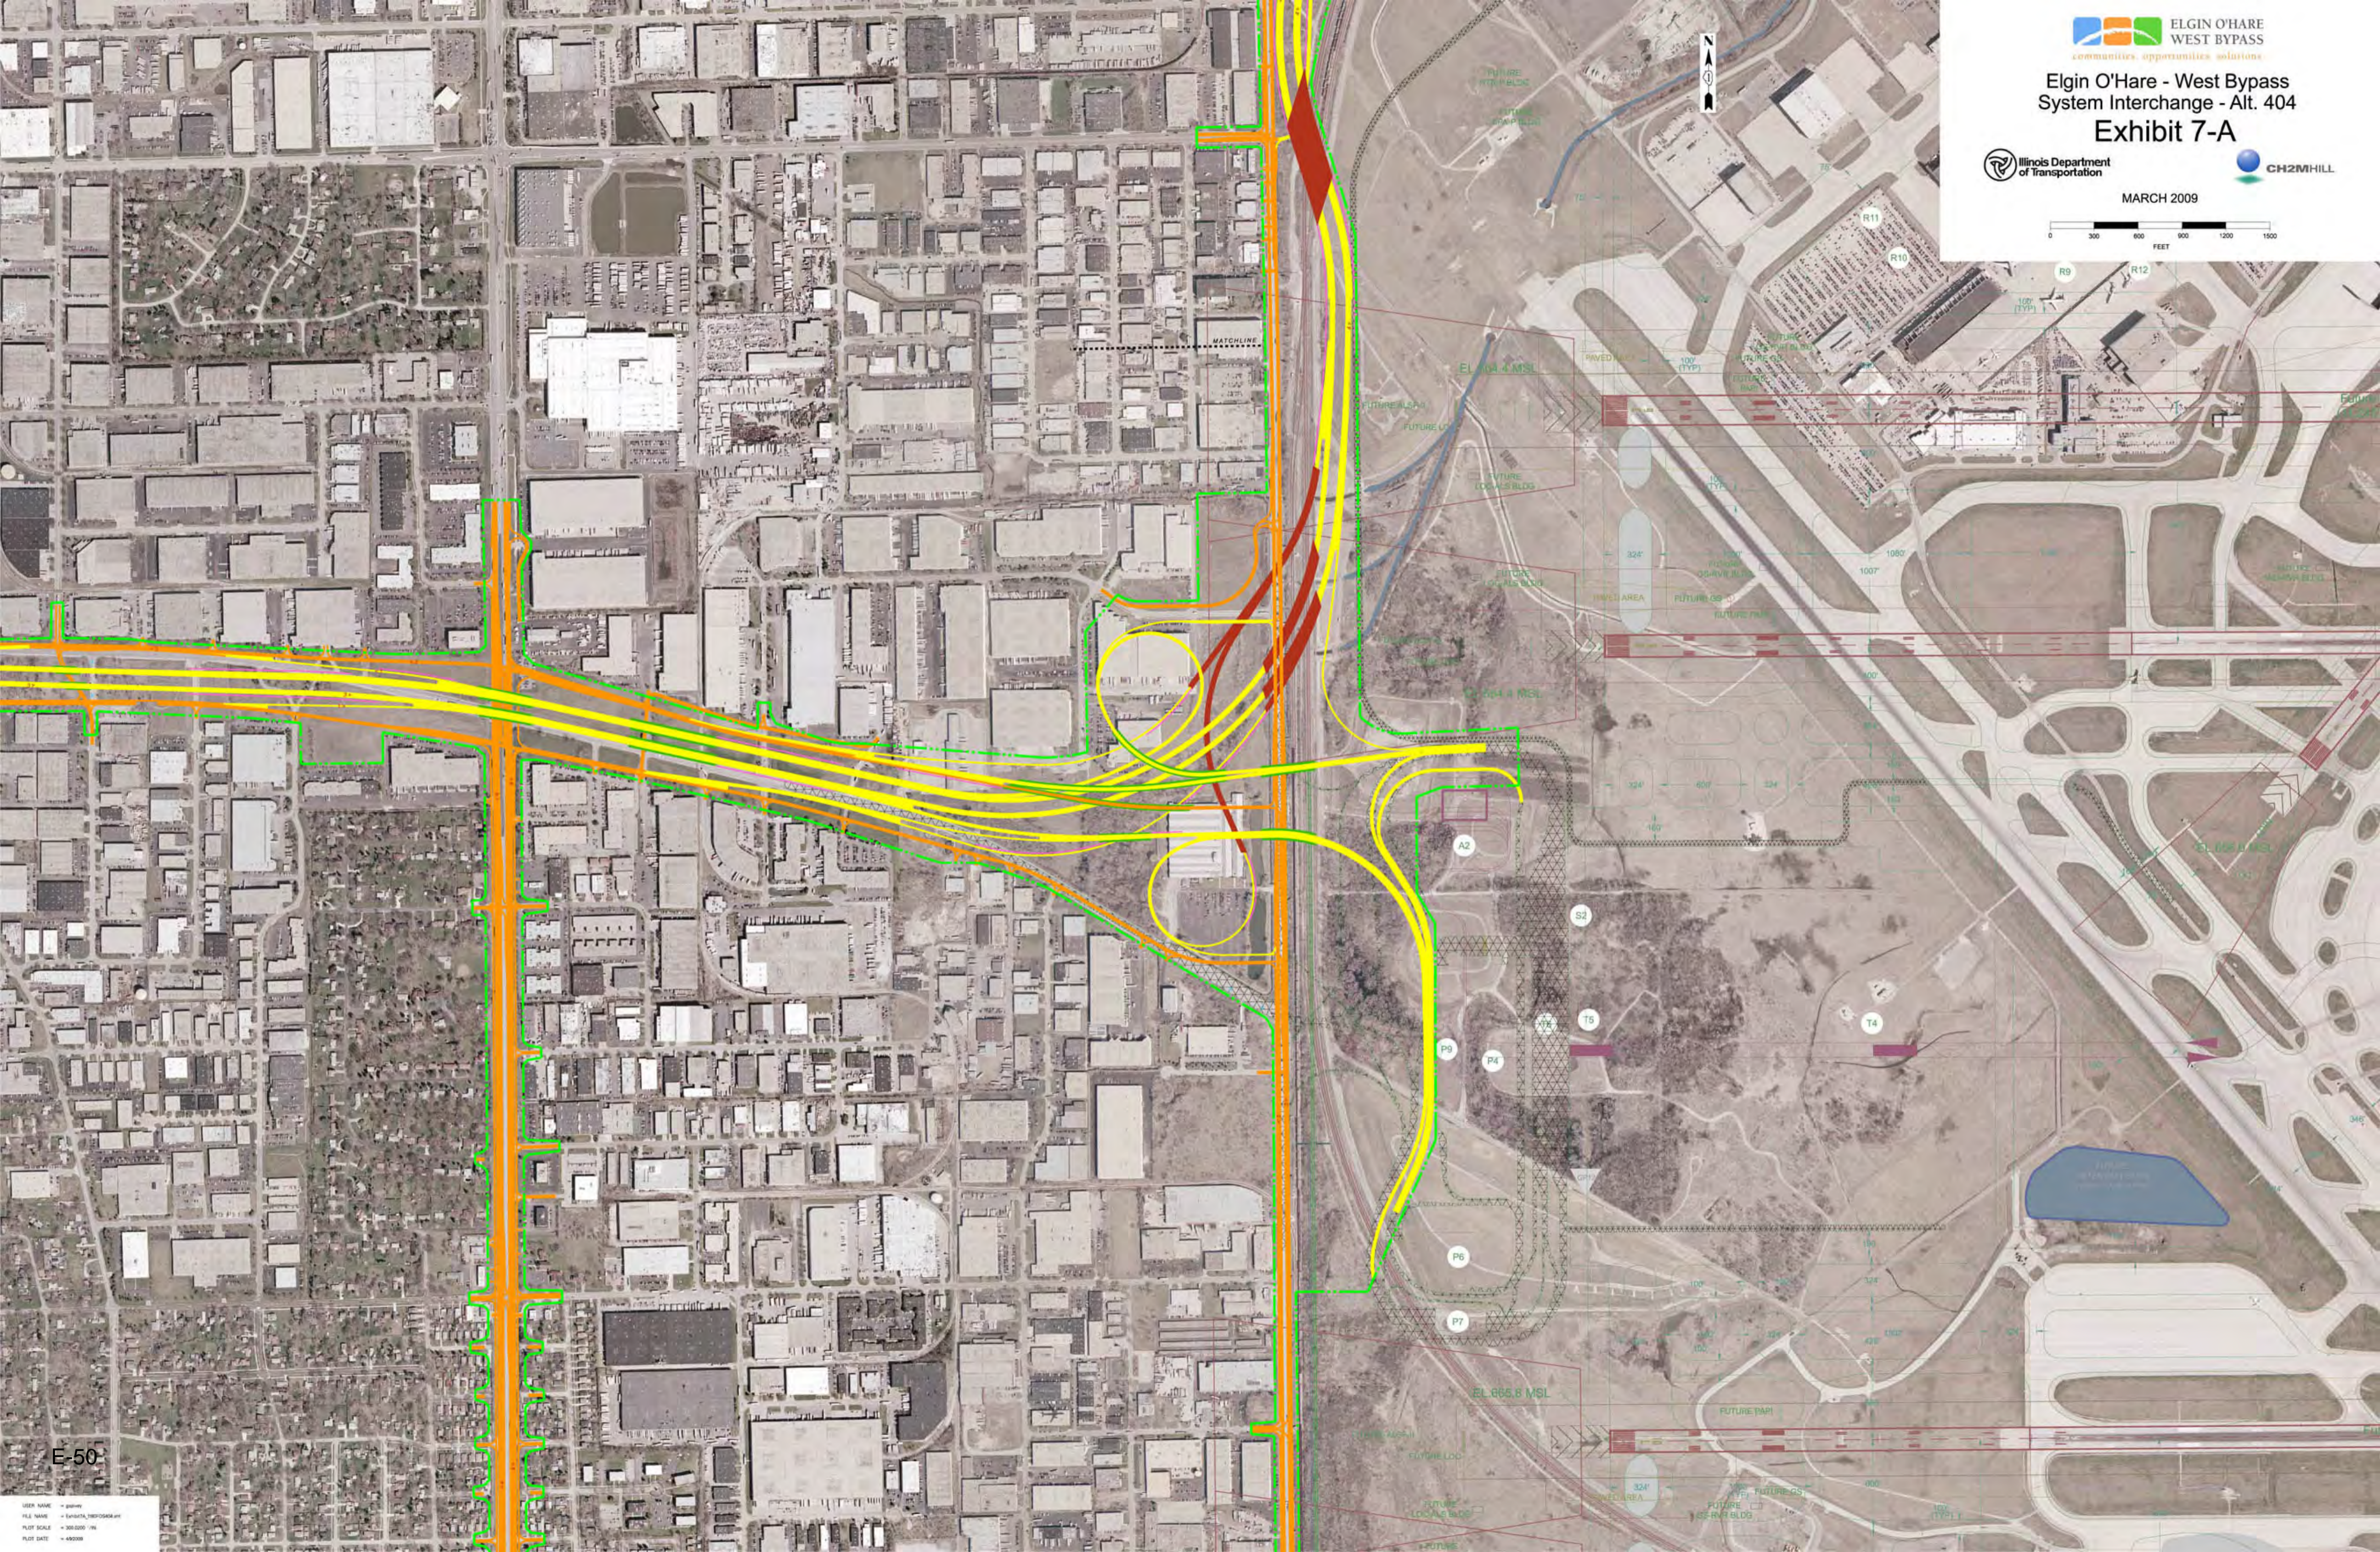


E-50

USER NAME: j...
FILE NAME: ...
PLOT SCALE: ...
PLOT DATE: ...

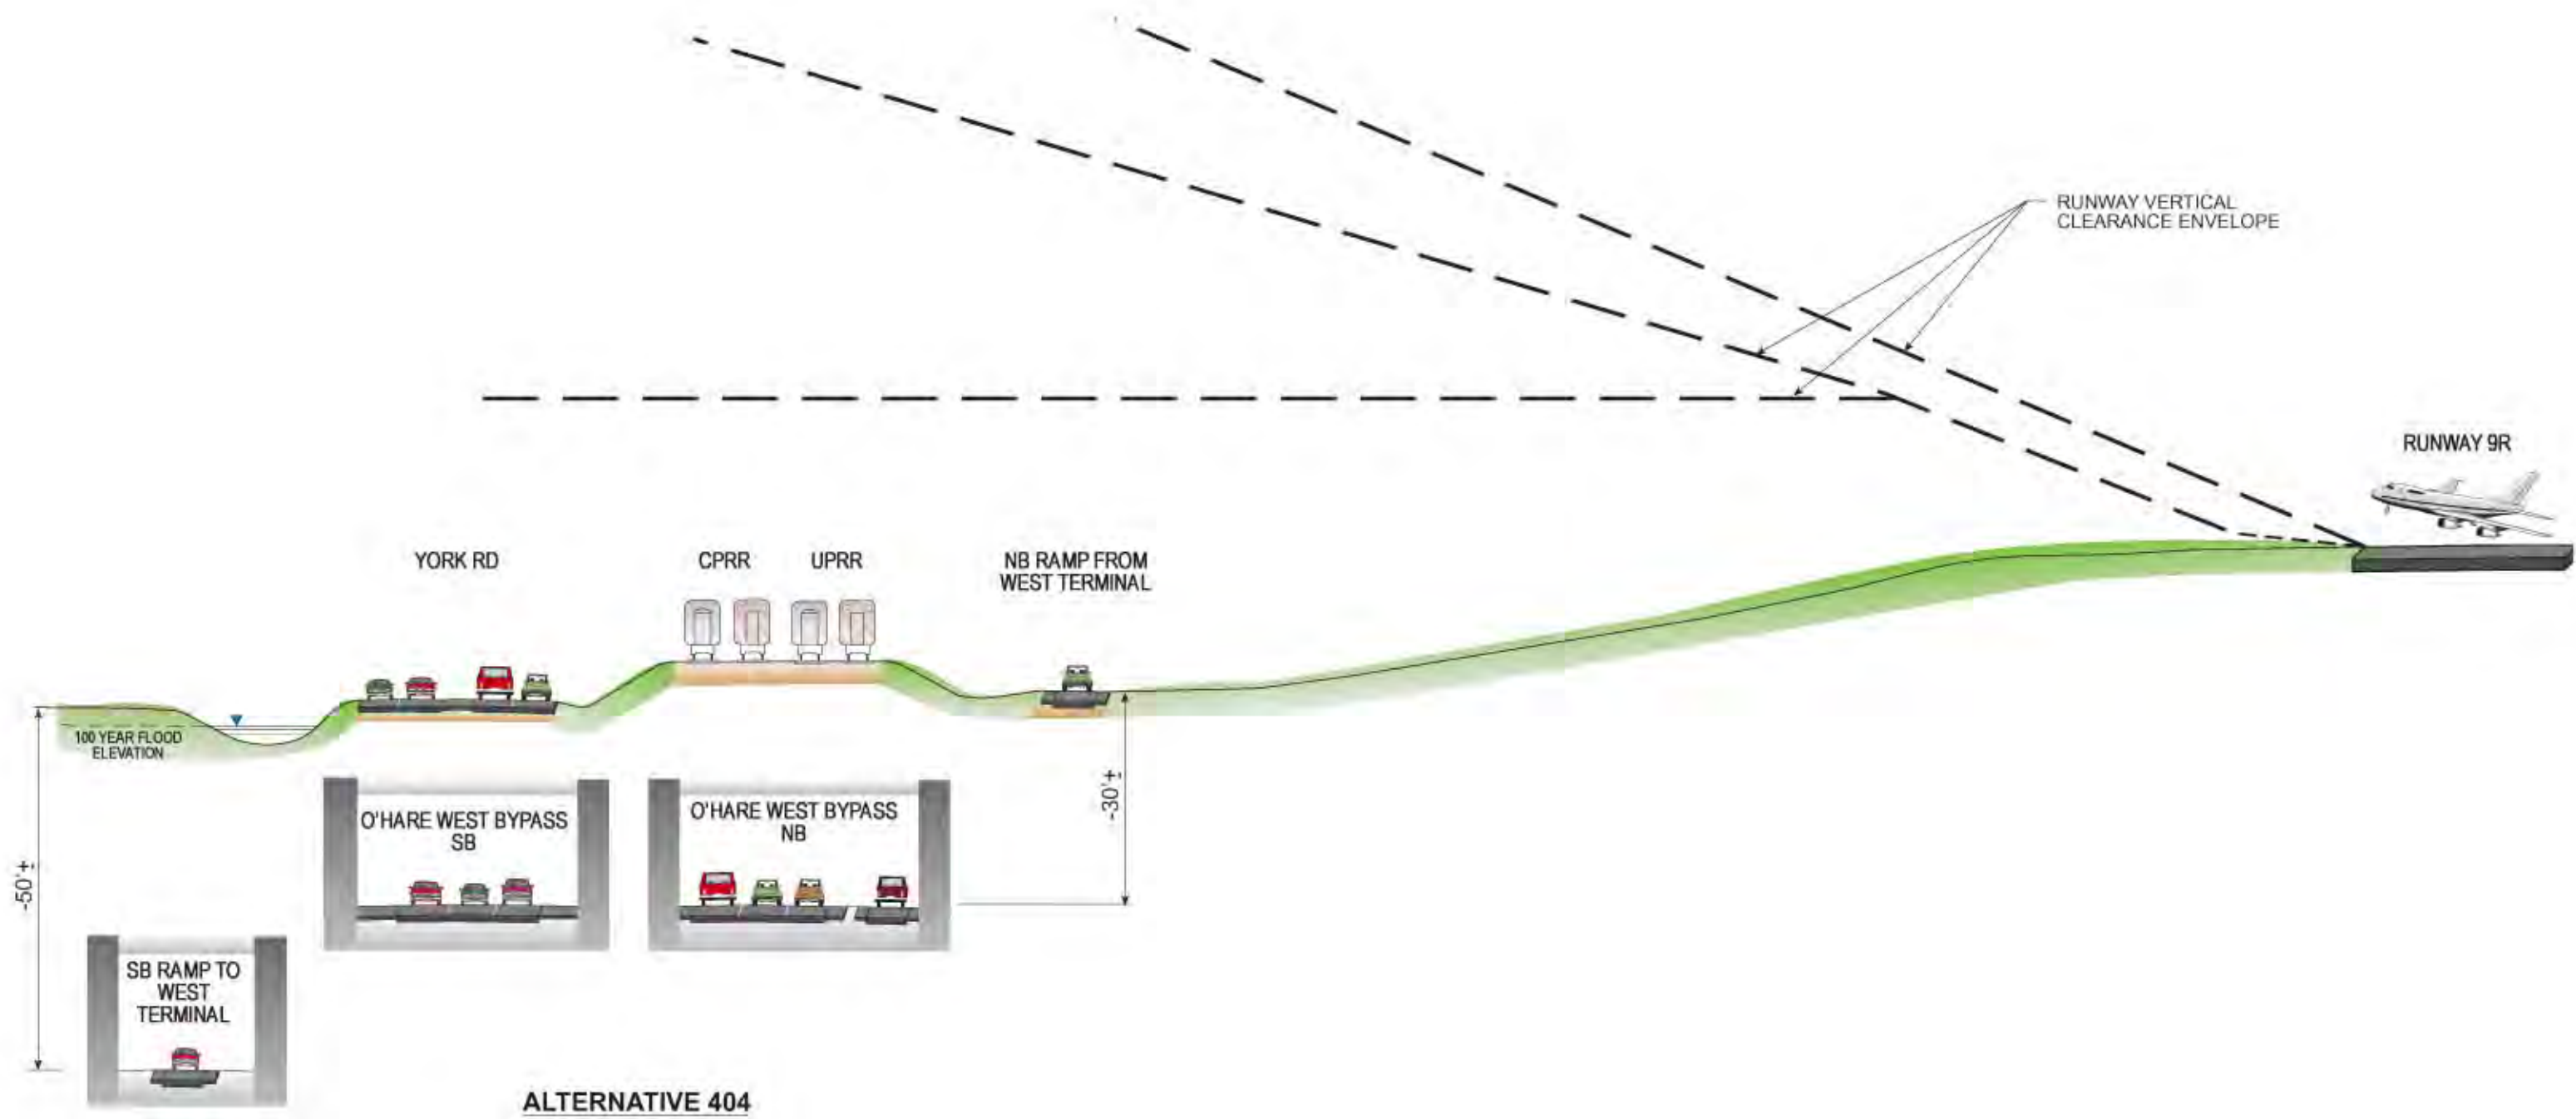


NOTE - Conceptual cross sections are representative in nature and not intended to show ultimate tunnel designs. Landscaping, noise barriers and other roadside features will be selected at a later date.

Exhibit 7-B
Conceptual Cross Section of Elgin O'Hare/West Bypass System Interchange Near Future Runway 9R

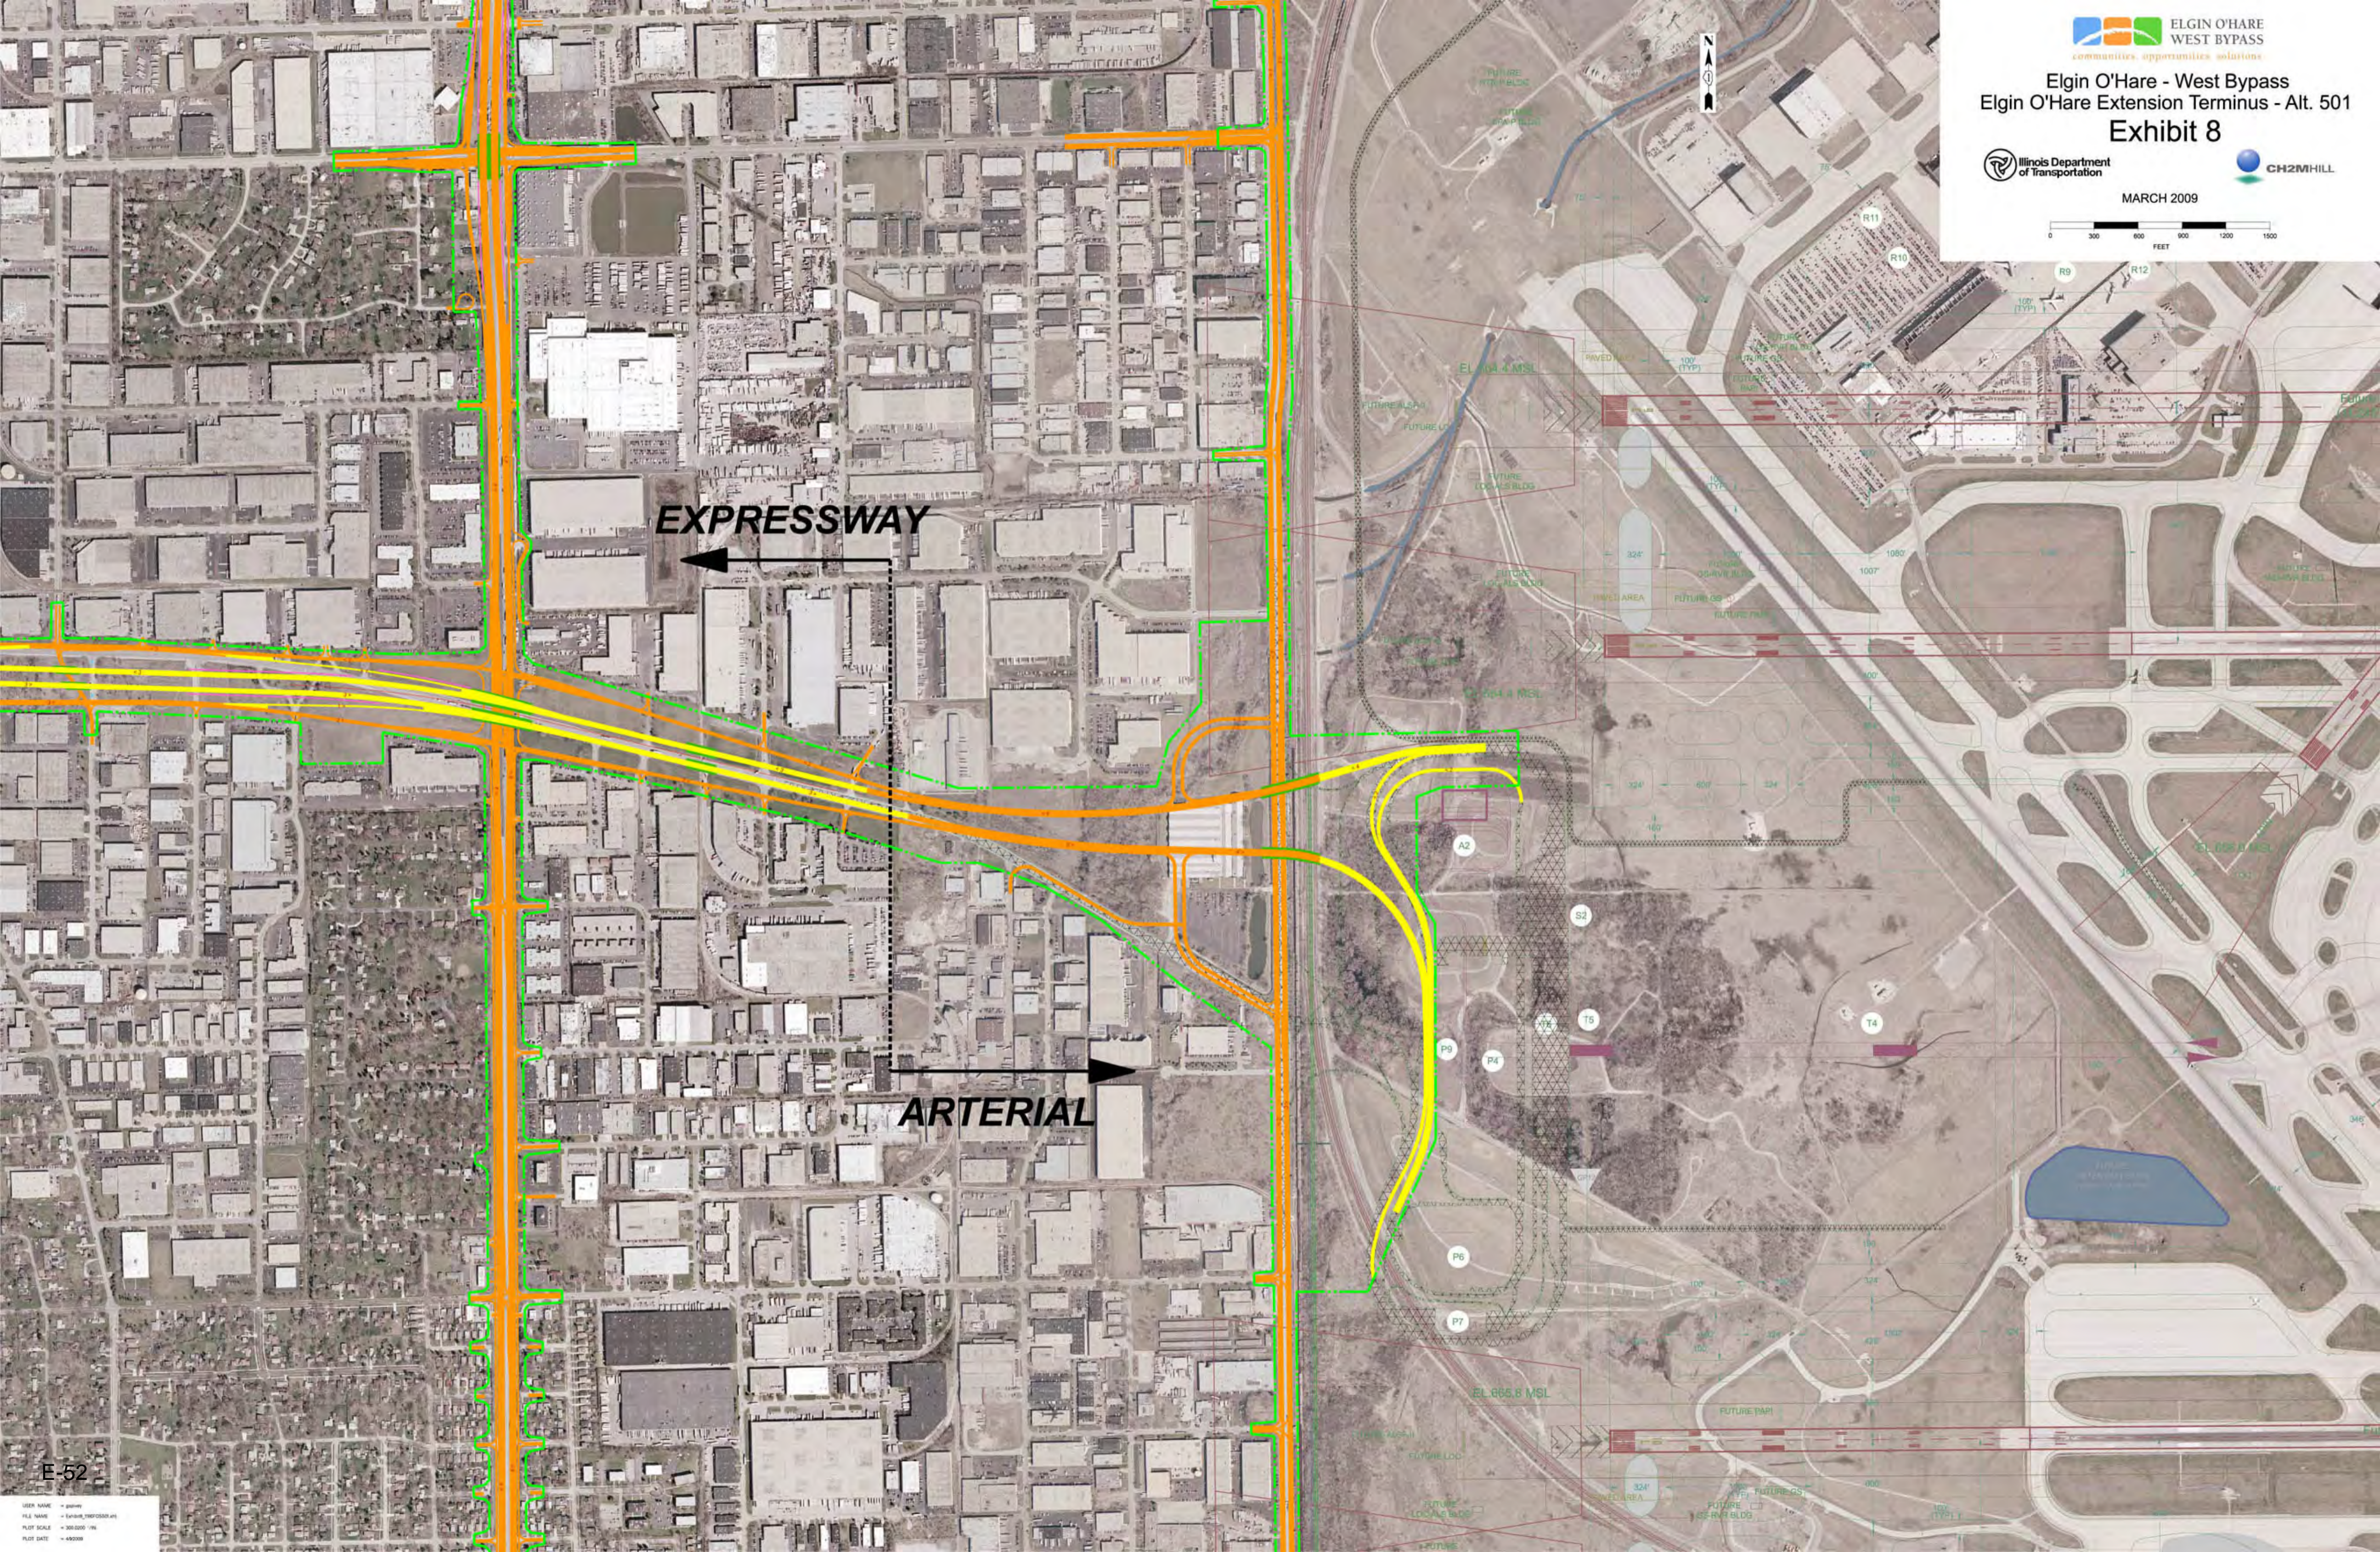

EXPRESSWAY

ARTERIAL

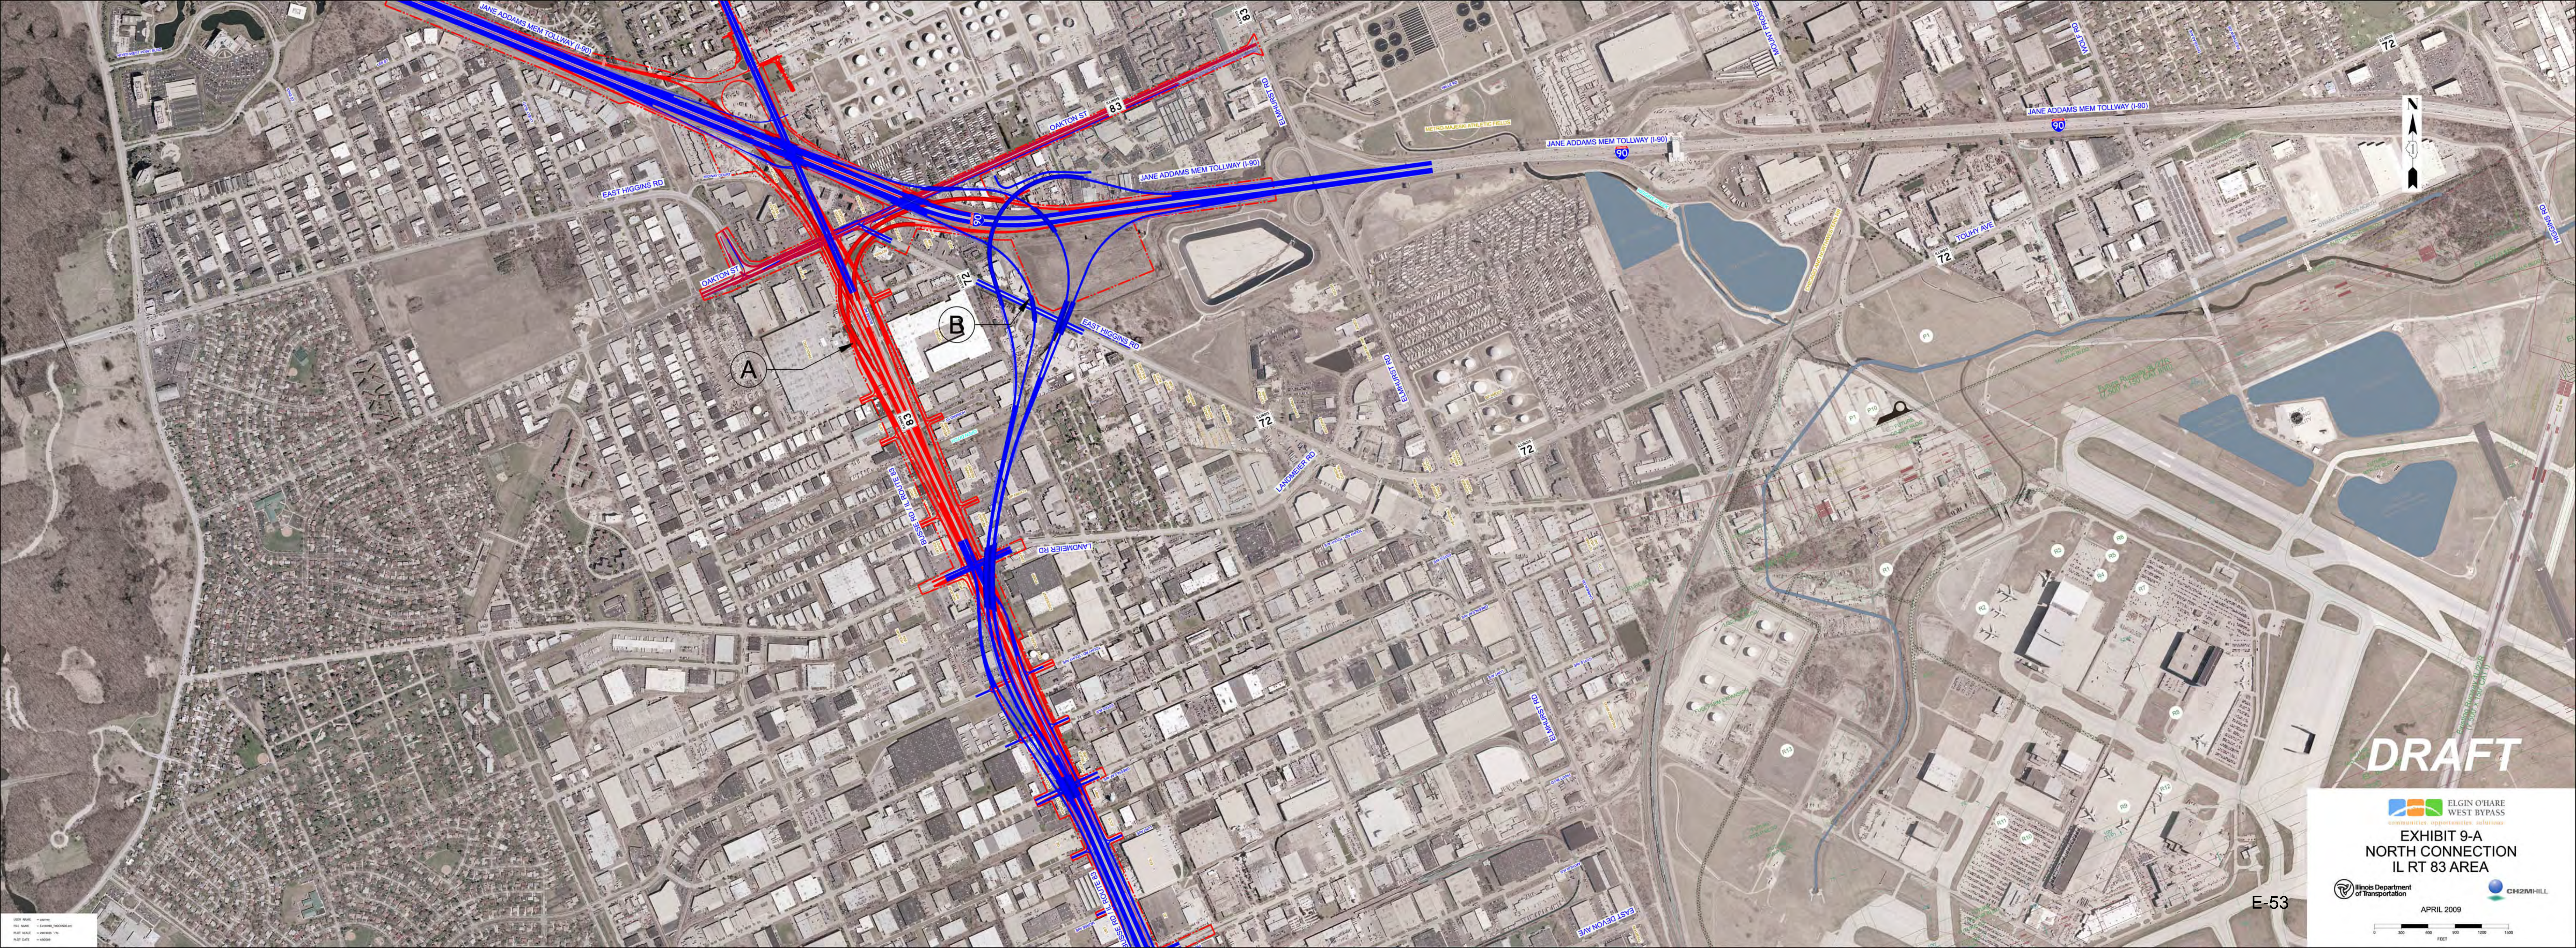


DRAFT

ELGIN O'HARE
WEST BYPASS
communities. opportunities. solutions.

**EXHIBIT 9-A
NORTH CONNECTION
IL RT 83 AREA**


Illinois Department of Transportation CH2MHILL

APRIL 2009

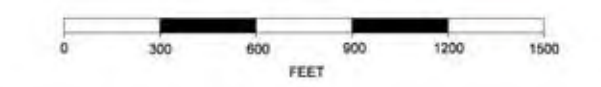

E-53

DATE: 4/1/09
FILE NAME: 9A090101.dwg
PLOT SCALE: 1/8"=1'-0"
PLOT DATE: 4/1/09

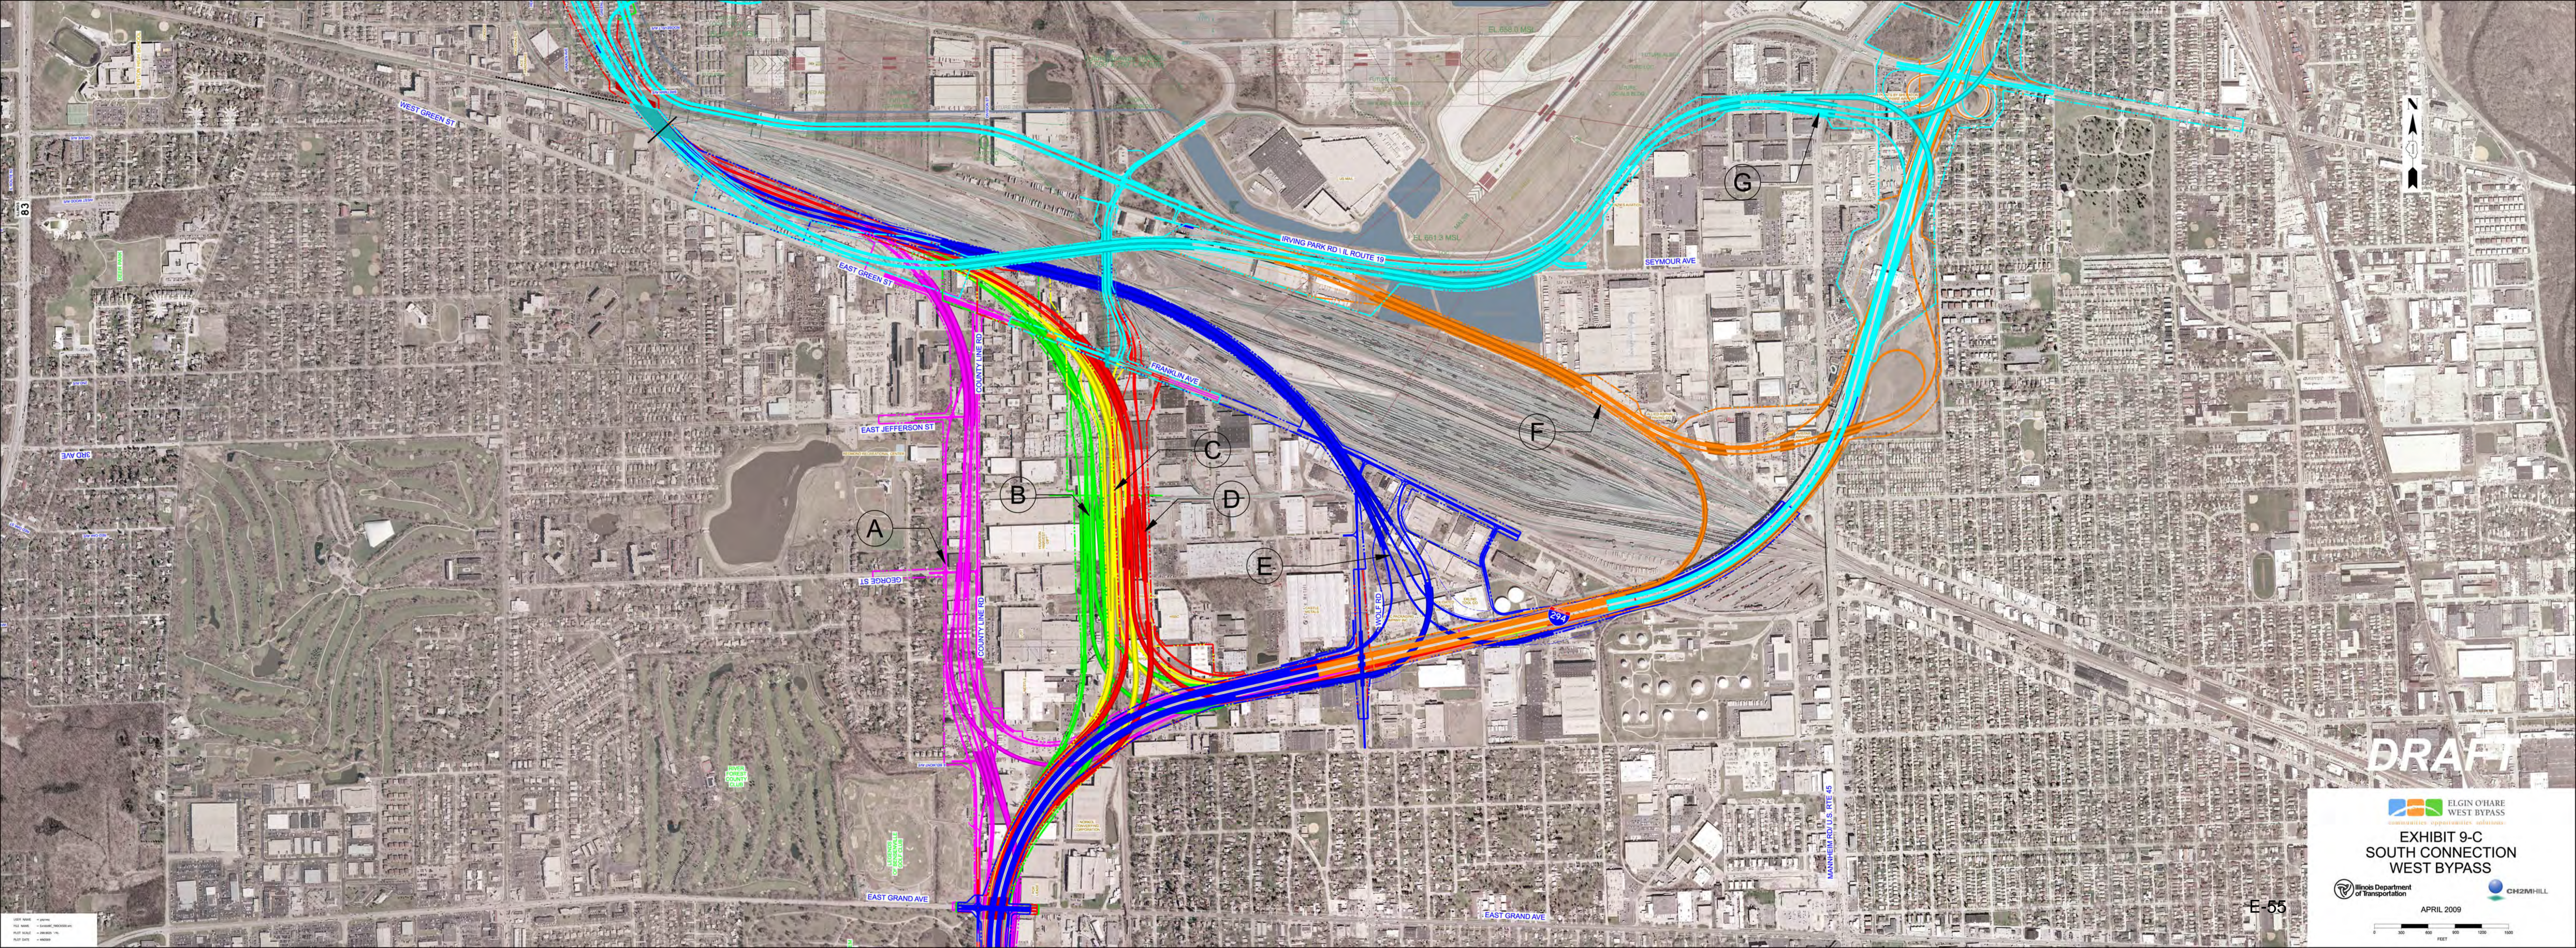


DRAFT

ELGIN O'HARE WEST BYPASS
 communities opportunities solutions

EXHIBIT 9-C
 SOUTH CONNECTION
 WEST BYPASS




APRIL 2009

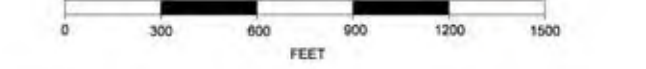




E-55

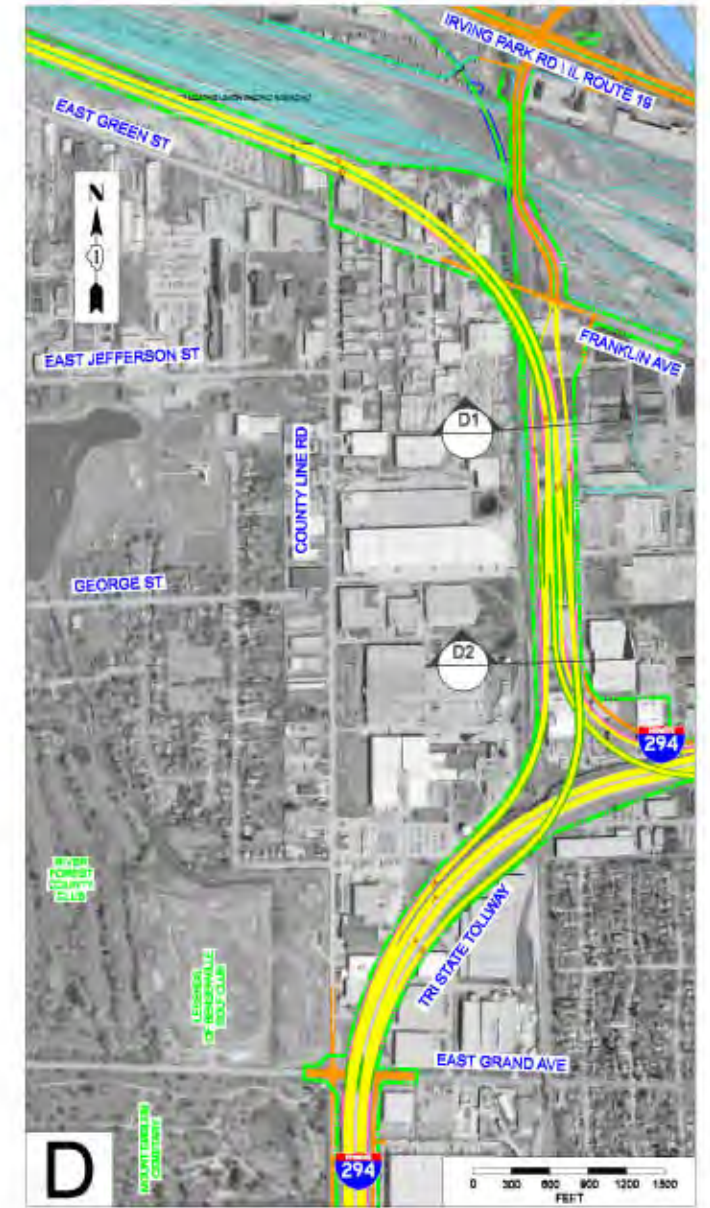SHEET NAME: 9-C
 FILE NAME: 9-C SOUTH CONNECTION WEST BYPASS
 PLOT SCALE: 1/8" = 100'-0"
 PLOT DATE: 4/1/09



LEGEND

-  INTERSTATE AND RAMPS
-  ARTERIAL OR LOCAL STREETS
-  RETAINING WALL
-  BRIDGE

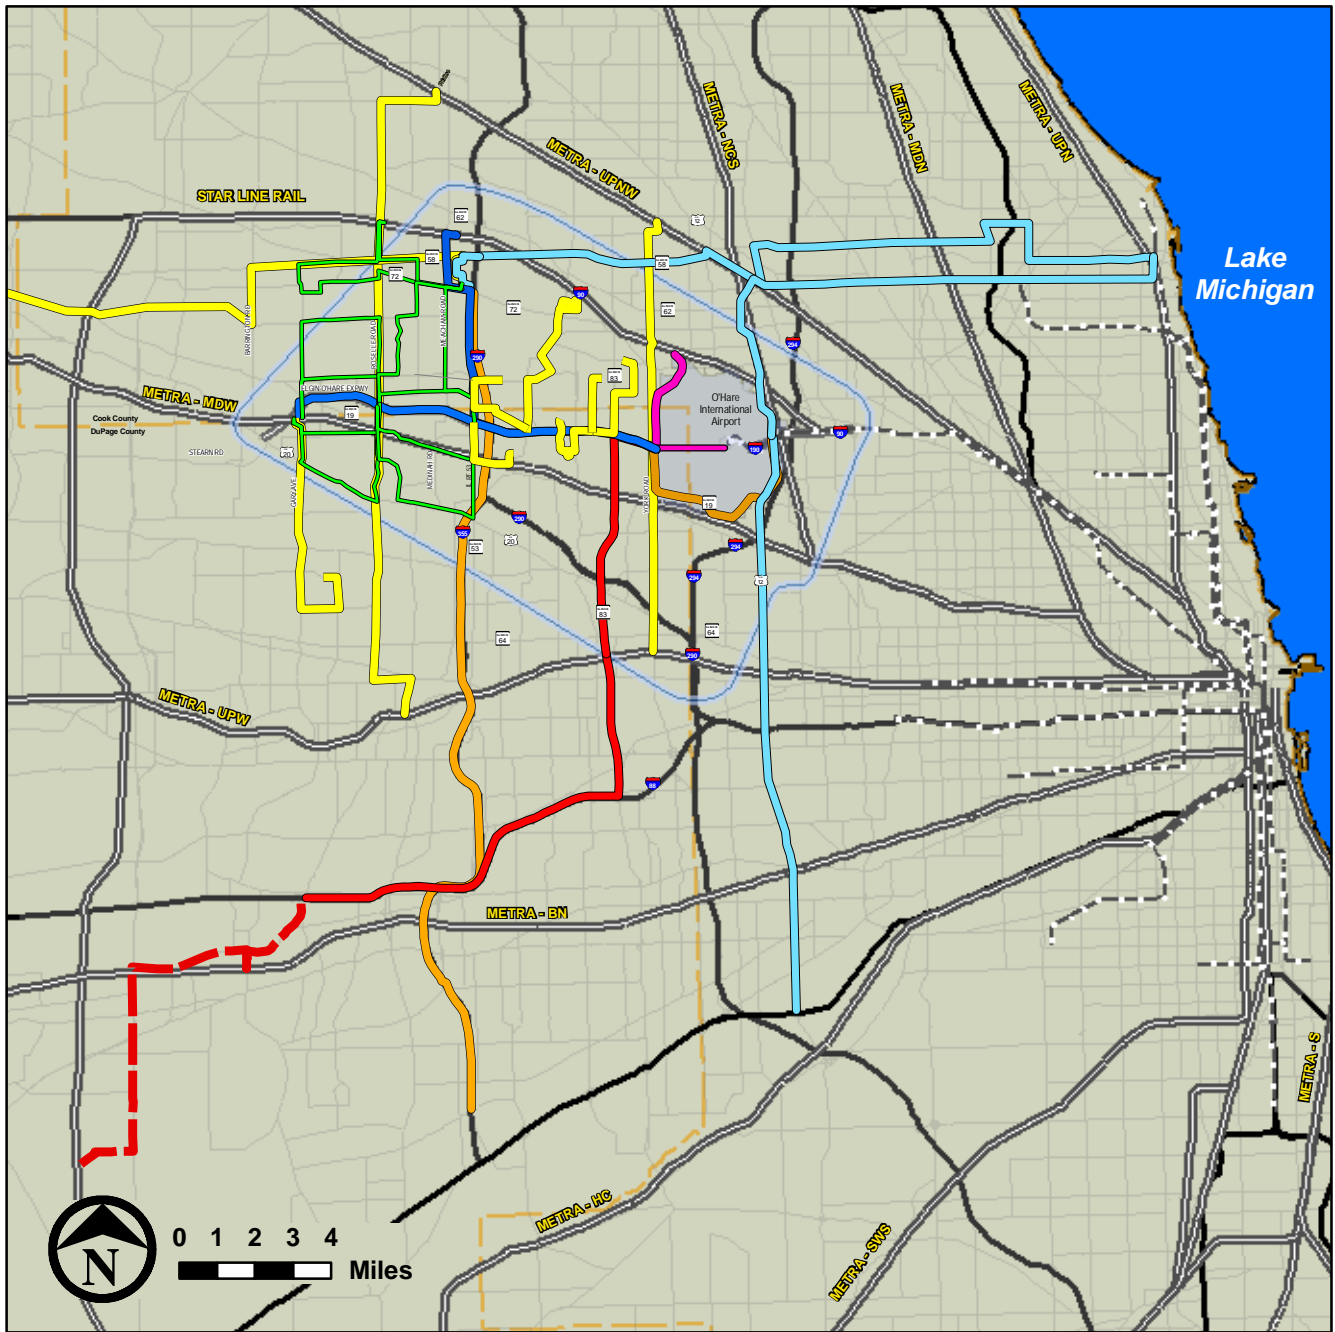

Legend

- Rail or Bus Rapid Transit
- Arterial Rapid Transit
- Local Circulator
- Existing Roadway System
- Heavy or Commuter Rail
- Express Bus
- Limited Stop Feeder
- Existing Commuter Rail System
- Bus Rapid Transit
- Local Bus
- Existing Rapid Transit System

Elgin O'Hare - West Bypass Transit Network for DEIS Build Alternatives

Exhibit 11

This page was intentionally left blank.