
 
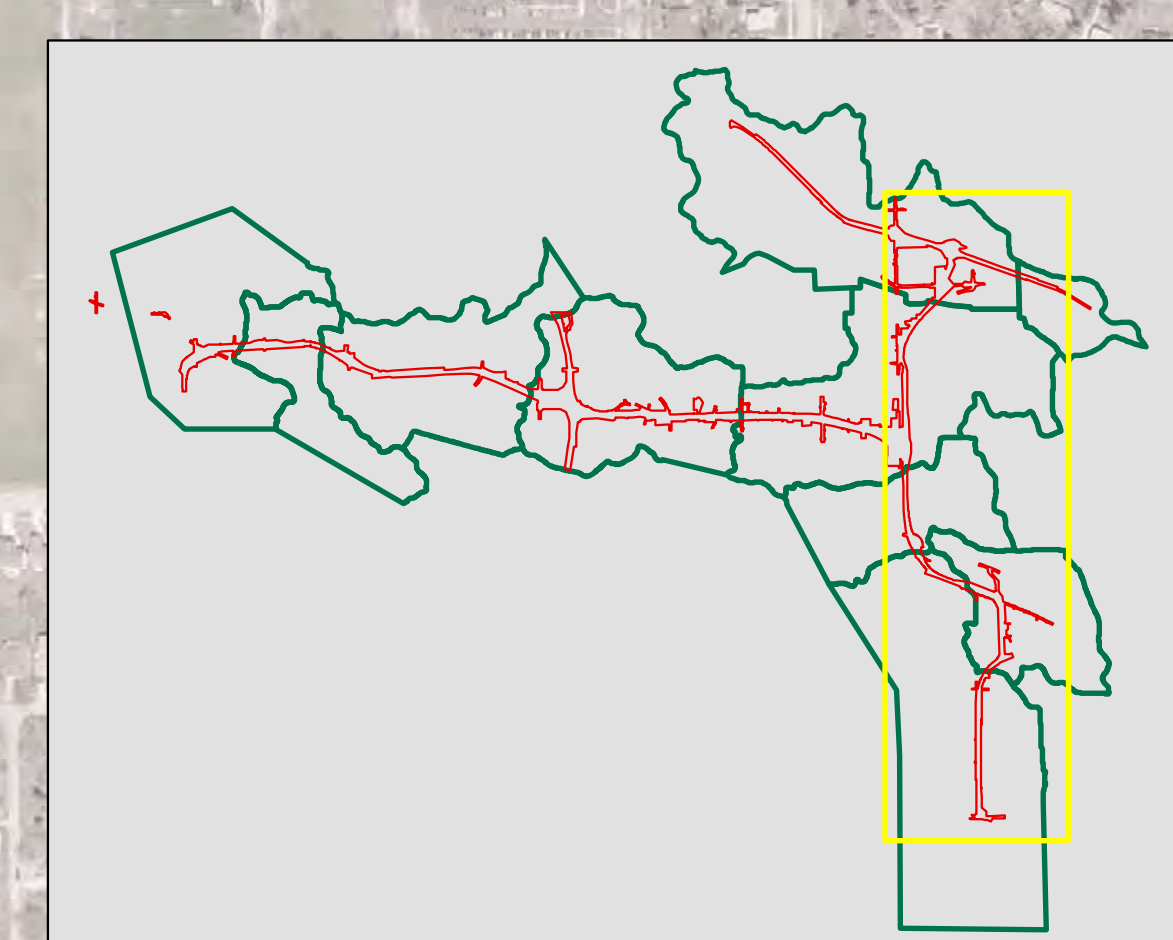


Attachment 2
BMP Large Scale Exhibits

EXHIBIT 2
Water Quality BMPs 2040 Full Build
Elgin O'Hare - West Bypass
CH2M HILL
September 24, 2012

0 1,000 2,000 4,000 Feet

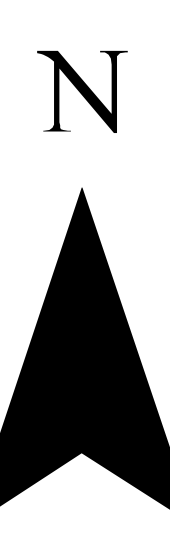

Legend	
[Red Line]	Full Build 2040 Footprint
[Purple Line]	Watershed Boundary
[Blue Line]	Compensatory Storage
[Yellow Area]	Recommended Rock Basin, <48 Hour Drawdown
[Green Area]	Recommended Rock Basin, >48 Hour Drawdown
[Blue Area]	Recommended Infiltration Area
[Blue Area]	Existing Wet Basin
[Blue Line]	Streams
[Green Line]	Recommended Grass Swale
[Yellow Line]	Recommended Bioswale
[Black Arrow]	Runoff Direction
[Yellow Area]	Bioswale
[Light Blue Area]	Bioswale - Basin
[Yellow Area]	Bioswale - Rock Basin
[Light Green Area]	Bioswale - Wet Basin
[Light Green Area]	Grass Swale
[Light Green Area]	Grass Swale - Basin
[Light Green Area]	Grass Swale - Rock Basin
[Light Green Area]	Grass Swale - Wet Basin
[Light Green Area]	Low Treatment Grass Swale
[Blue Area]	Basin
[Blue Area]	Rock Basin
[Blue Area]	Wet Existing Basin
[Grey Area]	Existing Drainage System