


01-16-2026 LETTING ITEM 174

STATE OF ILLINOIS
DEPARTMENT OF TRANSPORTATION

FOR INDEX OF SHEETS, SEE SHEET NO. 2

PLANS FOR PROPOSED
STP FUNDS
SOUTHERN ILLINOIS UNIVERSITY EDWARDSVILLE
SOUTH UNIVERSITY DRIVE RESURFACING PHASE 2
FAU 8885
SECTION 23-00007-01-RS
MADISON COUNTY
PROJECT NO. 81RS(669)
JOB NO. C-98-087-24


F.A.U. RTE.	SECTION	COUNTY	TOTAL SHEETS	SHEET NO.
8885	23-00007-01-RS	MADISON	21	1
		ILLINOIS	CONTRACT NO. 97851	

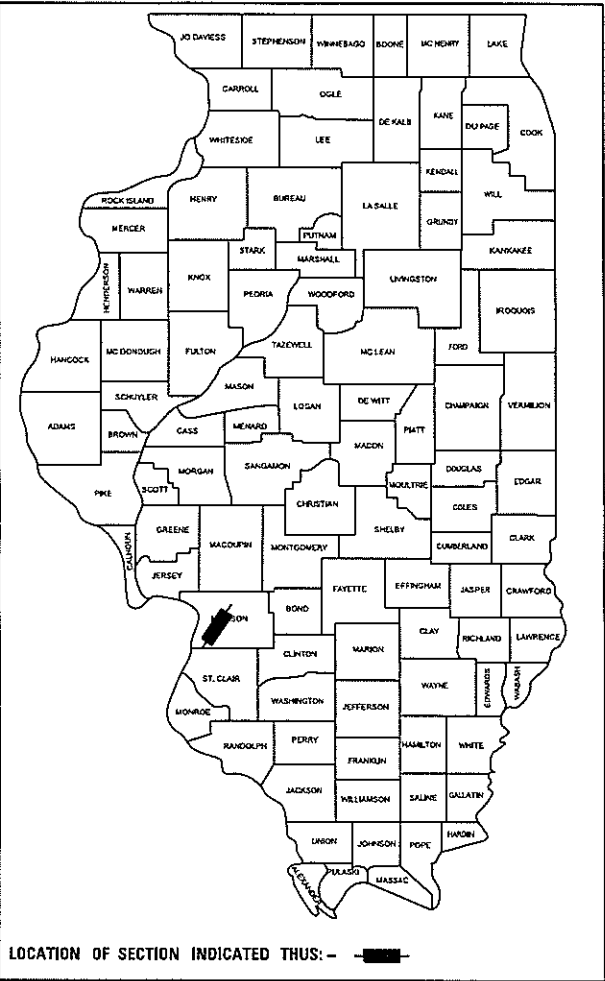

LOCATION OF SECTION INDICATED THUS: — ■ —

BEGIN RESURFACING
STA. 12 + 19

END RESURFACING
STA. 66 + 99

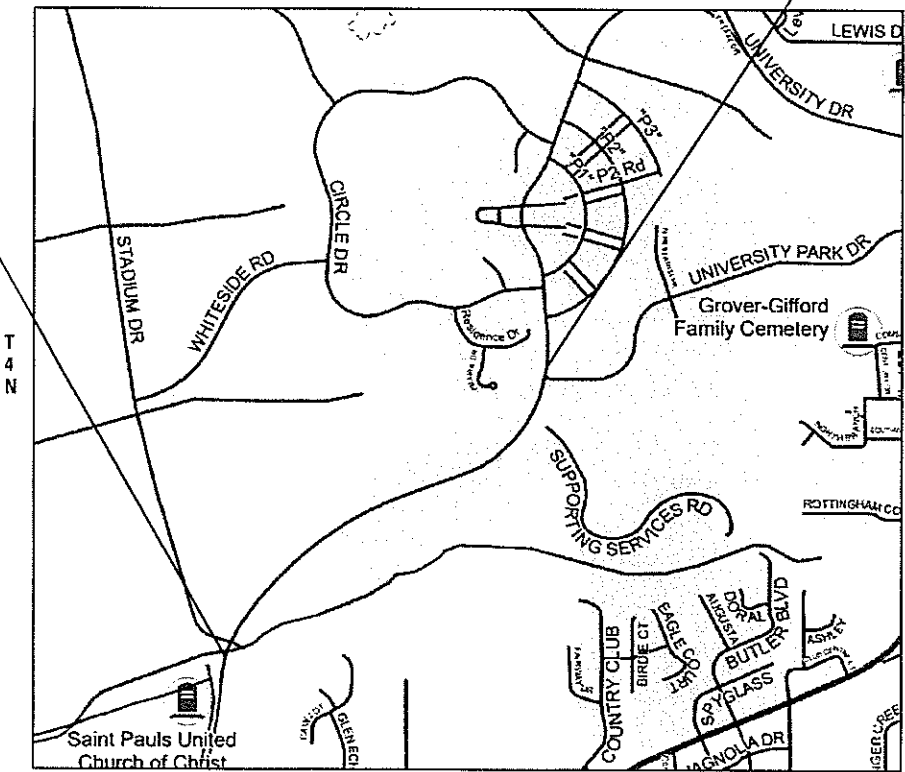

LOCATION MAP
(NOT TO SCALE)


GROSS LENGTH = 5480 FT = (1.038 MILE)
NET LENGTH = 5480 FT = (1.038 MILE)

DESIGN DESIGNATION

ROADWAY CLASSIFICATION = MINOR ARTERIAL
DESIGN SPEED = 45 MPH
BUILD ADT (2027) = 2,000


SCALE IN FEET

PLAN 1" = 20'
PROFILE HORIZ 1" = 20'
PROFILE VERT 1" = 5'
CROSS SECTION HORIZ 1" = 10'
CROSS SECTION VERT 1" = 5'

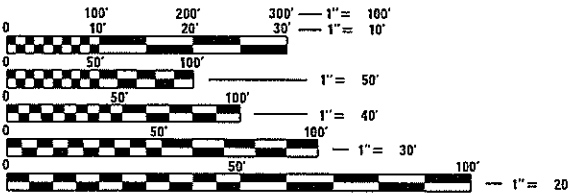

FULL SIZE PLANS HAVE BEEN PREPARED USING STANDARD
ENGINEERING SCALES. REDUCED SIZED PLANS WILL NOT
CONFORM TO STANDARD SCALES. IN MAKING MEASUREMENTS
ON REDUCED PLANS, THE ABOVE SCALES MAY BE USED.

J.U.L.I.E.
JOINT UTILITY LOCATION INFORMATION FOR EXCAVATION
1-800-892-0123
OR 811

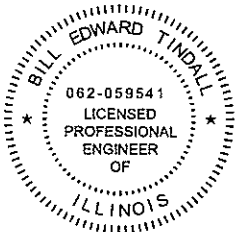

Bill Edward Tindall
BILL TINDALL, P.E.
License Expires 11/30/2027
10/13/2025
Date

STATE OF ILLINOIS DEPARTMENT OF TRANSPORTATION	
APPROVED <i>Joe Lataille</i>	11/21/25 DATE
JOE LATAILLE SUE VICE CHANCELLOR FOR FINANCE AND ADMINISTRATION	
PASSED <i>Kenil A. Jarnatt</i>	11/4/2025 DATE
DISTRICT 8 ENGINEER OF LOCAL ROADS & STREETS	
RELEASING FOR BID BASED ON LIMITED REVIEW	110525 DATE
Kenil A. Jarnatt REGION 5 ENGINEER	



Collinsville
100 Lanier Court, Suite 1
Collinsville, IL 62234
618.345.2200
Belleville
20 East Main Street
Belleville, IL 62200
618.418.4659
www.oatesassoc.com
ILLINOIS DESIGN FIRM LICENSE NO.: 184.021115

St. Louis
720 Olive, Suite 700
St. Louis, MO 63101
314.588.8361
St. Charles
330 North Main, Suite 201
St. Charles, MO 63301
636.493.6277

PRINTED BY THE AUTHORITY
OF THE STATE OF ILLINOIS

INDEX OF SHEETS

SHEET NO.	ITEM
1	COVER SHEET
2	GENERAL NOTES
3	SUMMARY OF QUANTITIES
4-7	TYPICAL SECTIONS
8	SCHEDULES
9-10	PLAN SHEETS
11-16	TRAFFIC CONTROL SHEETS
17-18	PAVEMENT MARKING & SIGNAGE SHEETS
19-20	REMOVAL PLAN SHEET
21	CONSTRUCTION DETAILS

HIGHWAY STANDARDS

000001-09	STANDARD SYMBOLS, ABBREVIATIONS AND PATTERNS
001001-02	AREAS OF REINFORCEMENT BARS
001006	DECIMAL OF AN INCH AND OF A FOOT
442101-09	CLASS B PATCHES
701001-02	OFF-RD OPERATIONS, 2L, 2W, MORE THAN 15' (4.5M) AWAY
701006-05	OFF-RD OPERATIONS, 2L, 2W, 15' TO 24" FROM PAVEMENT EDGE
701011-04	OFF-RD MOVING OPERATIONS, 2L 2W, DAY ONLY
701106-02	OFF-RD OPERATIONS, MULTILANE, MORE THAN 15' (4.5 M) AWAY
701901-11	TRAFFIC CONTROL DEVICES
720001-01	SIGN PANEL MOUNTING DETAILS
720006-04	SIGN PANEL ERECTION DETAILS
728001-01	TELESCOPING STEEL SIGN SUPPORT
780001-05	TYPICAL PAVEMENT MARKINGS
781001-04	TYPICAL APPLICATIONS RAISED REFLECTIVE PAVEMENT MARKERS

GENERAL NOTES

UTILITIES

1. THE FOLLOWING UTILITY COMPANIES MAY HAVE FACILITIES LOCATED WITHIN THE LIMITS OF CONSTRUCTION WHICH MAY REQUIRE ADJUSTMENT, RELOCATION OR REMOVAL. REFER TO THE "STATUS OF UTILITIES TO BE ADJUSTED" SPECIAL PROVISION FOR ADDITIONAL INFORMATION.

ADB COMPANIES
18777 HISTORIC RTE 66
PACIFIC, MO 63069
(314)-426-5200

AMEREN IP SOUTH (GAS AND ELECTRIC)
2600 NORTH CENTER
MARYVILLE, IL 62062
(618) 301-5327

AT&T DISTRIBUTION
203 GOETHE STREET
COLLINSVILLE, IL 62234
(618) 346-6400

CHARTER COMMUNICATIONS
815 CHARTER COMMONS
TOWN & COUNTRY, MO 63017
(314) 393-5028

CITY OF EDWARDSVILLE (WATER AND SEWER)
200 EAST PARK STREET
EDWARDSVILLE, IL 62025
(618) 692-7535

MCIVERIZON
7000 WESTON PARKWAY
CARY, NC 27513
(800)-840-0338

SOUTHERN ILLINOIS UNIVERSITY-EDWARDSVILLE
CAMPUS BOX 1039
EDWARDSVILLE, IL 62026
(618)-650-3477

KEN DAVIS, IDOT D8 ELECTRICAL SERVICES SUPERVISOR
1102 EASTPORT PLAZA DRIVE
COLLINSVILLE, IL 62234
(618)-346-3274

GENERAL CONSTRUCTION

2. THE CONTRACTOR SHALL VERIFY ALL DIMENSIONS AND CONDITIONS IN THE FIELD PRIOR TO ORDERING MATERIALS AND COMMENCING CONSTRUCTION.
3. THE CONTRACTOR SHALL CONFINE ALL OPERATIONS TO THE CONSTRUCTION LIMITS LINE SHOWN ON THE PLANS. ANY AREA DISTURBED BEYOND THESE LIMITS SHALL BE RESTORED TO ITS ORIGINAL CONDITION AT THE CONTRACTOR'S EXPENSE.

PAVING

4. THE CONTRACTOR SHALL NOTE THE LOCATION OF ALL MANHOLE AND VALVE COVER FRAMES AND LIDS LOCATED WITHIN RESURFACING LIMITS. APPROPRIATE CARE SHALL BE TAKEN TO PROTECT THESE ITEMS DURING MILLING OPERATIONS.
5. TWO DIFFERENT TYPES OF PATCHING WORK ARE INCLUDED ON THIS PROJECT: REPAIR TO PREVIOUS CL C PATCHES WITH THE DOWEL BAR BAR RETROFIT, AND NEW CL B PATCHING AS NECESSARY SEPARATE FROM THE RETROFIT. PATCHING IS INTENDED TO OCCUR AFTER HMA MILLING TO PATCH THE CONCRETE PAVEMENT AS NECESSARY LOCATED UNDERNEATH THE EXISTING SURFACE.
6. THE CL B WILL NOT REQUIRE THE DOWEL BAR RETROFIT SINCE THEY WILL BE A NEW PATCH ANCHORED USING INCLUDED PAY ITEMS SUCH AS DOWEL BARS AND TIE BARS. CL B PATCHING LOCATIONS TO BE CONFIRMED IN THE FIELD AS NOTED IN THE GENERAL NOTES.
7. EXPANSION JOINTS WILL NOT BE AT EVERY LOCATION. THIS WAS AN ESTIMATED QUANTITY IN CASE EXISTING EXPANSION JOINTS ARE ENCOUNTERED DURING THE PATCHING OPERATIONS. IF NO EXPANSION JOINT IS ENCOUNTERED OR REMOVED BY THE PATCHING, THEN THESE PAY ITEMS WILL NOT BE USED. THE INTENT IS TO ONLY REPLACE EXPANSION JOINTS THAT ARE REMOVED OR IMPACTED BY THE PATCHING IF ENCOUNTERED.

PAVEMENT MARKING

8. THE CONTRACTOR SHALL APPLY SHORT-TERM OR TEMPORARY PAVEMENT MARKINGS TO THE MILLED, PRIMED AND EACH HOT-MIX ASPHALT LAYER. A QUANTITY FOR TEMPORARY PAVEMENT MARKING EQUAL TO THE AMOUNT OF PERMANENT PAVEMENT MARKING TIMES THE NUMBER REQUIRED APPLICATIONS HAS BEEN INLCUDED IN THE PLANS. ONLY THE FINAL APPLICATION OF SHORT TERM OR TEMPORARY PAVEMENT MARKINGS SHALL BE REMOVED AND SEPARATE PAYMENT WILL BE MADE FOR SHORT TERM PAVEMENT MARKING REMOVAL AND PAVEMENT MARKING REMOVAL - GRINDING.

APPROXIMATE QUANTITIES, SYMBOLS & ABBREVIATIONS

9. THE FOLLOWING ITEMS AND APPROXIMATE QUANTITIES ARE INCLUDED IN THE "SUMMARY OF QUANTITIES" IN ORDER TO ESTABLISH A UNIT COST FOR WORK WHICH MAY BE REQUIRED TO CONSTRUCT THIS SECTION. THE ACTUAL QUANTITY OF EACH ITEM SHALL BE DETERMINED BY THE ENGINEER IN THE FIELD.

CLASS B PATCHES, TYPE II 9 INCH	196 SQ YD
CLASS B PATCHES, TYPE III, 9 INCH	196 SQ YD
CLASS B PATCHES, TYPE IV, 9 INCH	764 SQ YD
CLASS B PATCH EXPANSION JOINT	108 FOOT
DEFORMED BARS EXPANSION JOINT	90 EACH
DOWEL BARS 1 1/4"	450 EACH
TIE BARS 3/4"	450 EACH
SAW CUTS	1,440 FOOT
HMA FOR PATCHING POTHOLES (COLD MIX)	3 TON

10. THE FOLLOWING SYMBOLS, ABBREVIATIONS AND PATTERNS SUPPLEMENT OR SUPERCEDE HIGHWAY STANDARD 000001:

BO	BY OTHERS (USED IN CONJUNCTION WITH TBA & TBR)
CONSTR	CONSTRUCTION
CP	CONTROL POINT
ESMT	EASEMENT
ELEV	ELEVATION
K	LENGTH OF VERTICAL CURVE PER PERCENT GRADE DIFFERENCE
N/F	NOW OR FORMERLY
O/C	OIL AND CHIP
PERM	PERMANENT
PVI	POINT OF VERTICAL INTERSECTION
PVC	POLYVINYL CHLORIDE PIPE
TCE	TEMPORARY CONSTRUCTION EASEMENT
TUP	TEMPORARY USE PERMIT
TBA	TO BE ADJUSTED
TBRL	TO BE RELOCATED
TYP	TYPICAL
W	WIDTH

COMMITMENTS

11. NONE.

EMERGENCY CONTACTS

SIEU POLICE
(618)-650-3324
EDWARDSVILLE FIRE DEPARTMENT
(618)-692-7543

MIXTURES TABLE

LOCATION(S):	FAU 8885
MIXTURE USE(S):	POLYMERIZED HOT-MIX ASPHALT SURFACE COURSE
PG:	PG 64-22
DESIGN AIR VOIDS:	4.0% @ Ndes=70
MIXTURE COMPOSITION:	IL-9.5
FRICTION AGG:	MIXTURE "C"
MIXTURE WEIGHT:	112.0 LB/SQ YD/N
QUALITY MANAGEMENT PROGRAM:	QC/QA
SUBLOT SIZE:	N/A
MATERIAL TRANSFER DEVICE (REQUIRED?)	NO

MODEL: Default
FILE NAME: 10083 - SUE POLICE - SUE POLICE.dwg
Phase 2/CADD/Minor Station/CADD Drawings/IDR10083/038-eth-generalnotes.dgn



www.oatesassociates.com

ILLINOIS DESIGN FIRM LICENSE NO.: 184.001115

USER NAME = kevin.bottorush	DESIGNED -	REVISED -
	DRAWN -	REVISED -
PLOT SCALE = \$SCALE\$	CHECKED -	REVISED -
PLOT DATE = 10/13/2025	DATE -	REVISED -

SOUTHERN ILLINOIS UNIVERSITY
EDWARDSVILLE

GENERAL NOTES

SCALE:	SHEET 1	OF 1	SHEETS	STA.	TO STA.
--------	---------	------	--------	------	---------

F.A.U. RTE.	SECTION	COUNTY	TOTAL SHEETS	SHEET NO.
8885	23-00007-01-RS	MADISON	21	2
CONTRACT NO. 97851				
ILLINOIS FED. AID PROJECT				

MODEL: Default
FILE NAME: H:\P11985 - Stu On-Cat Services\WD 36 - S University Drive - Phase 2\CADD\Nomenclature\CADD Drawings\03110603.006-shl-COC.dgn

SI	SP	CODE NO.	ITEM	UNIT	TOTAL QUANTITY
		40600990	TEMPORARY RAMP	SQ YD	48
		40604152	POLYMERIZED HOT-MIX ASPHALT SURFACE COURSE, IL-9.5, MIX "C", N70	TON	1,755
		44200956	CLASS B PATCHES, TYPE II, 9 INCH	SQ YD	196
		44200962	CLASS B PATCHES, TYPE III, 9 INCH	SQ YD	196
		44200964	CLASS B PATCHES, TYPE IV, 9 INCH	SQ YD	764
		44201294	CLASS B PATCH - EXPANSION JOINT	FOOT	108
		44201296	DEFORMED BARS - EXPANSION JOINT	EACH	90
		44201298	DOWEL BARS 1 1/4"	EACH	450
		44213200	SAW CUTS	FOOT	1,440
	*	44213204	TIE BARS 3/4"	EACH	450
		67100100	MOBILIZATION	L SUM	1
		70300150	SHORT TERM PAVEMENT MARKING REMOVAL	SQ FT	4,976
		70300211	TEMPORARY PAVEMENT MARKING LETTERS AND SYMBOLS - PAINT	SQ FT	69
		70307120	TEMPORARY PAVEMENT MARKING - LINE 4" - TYPE IV TAPE	FOOT	14,664

SI	SP	CODE NO.	ITEM	UNIT	TOTAL QUANTITY
	*	72000100	SIGN PANEL - TYPE 1	SQ FT	121
		72400100	REMOVE SIGN PANEL ASSEMBLY - TYPE A	EACH	18
	*	72800100	TELESCOPING STEEL SIGN SUPPORT	FOOT	260
	*	78000200	THERMOPLASTIC PAVEMENT MARKING - LINE 4"	FOOT	12,824
	*	78100100	RAISED REFLECTIVE PAVEMENT MARKER	EACH	68
		78300200	RAISED REFLECTIVE PAVEMENT MARKER REMOVAL	EACH	68
	*	X1500004	BITUMINOUS SURFACE TREATMENT, A1	SQ YD	15,667
	*	X4060107	BITUMINOUS MATERIALS (FOG SEAL)	POUND	11,280
	*	X4062948	HOT-MIX ASPHALT FOR PATCHING POTHOLES (COLD MIX)	TON	3
	*	X4400157	HOT-MIX ASPHALT SURFACE REMOVAL, 2" (SPECIAL)	SQ YD	15,667
	*	X4423012	DOWEL BARS 1 1/4" RETROFIT	EACH	420
	*	X7010216	TRAFFIC CONTROL AND PROTECTION, (SPECIAL)	L SUM	1
#		Z0076600	TRAINEES	Hour	500
#		Z0076604	TRAINEES TRAINING PROGRAM GRADUATE	Hour	500

NOTES: SP - SEE PROJECT SPECIFIC SPECIAL PROVISIONS
SI - SPECIALTY ITEM
- 0042



USER NAME = kerdubatterbush	DESIGNED -	REVISED -
	DRAWN -	REVISED -
PLOT SCALE = SCALES	CHECKED -	REVISED -
PLOT DATE = 11/10/2025	DATE -	REVISED -

SOUTHERN ILLINOIS UNIVERSITY
EDWARDSVILLE


SUMMARY OF QUANTITIES

SCALE: SHEET 1 OF 1 SHEETS STA. TO STA.

F.A.U. RTE.	SECTION	COUNTY	TOTAL SHEETS	SHEET NO.
8885	23-00007-01-RS	MADISON	21	3
CONTRACT NO. 97851				
ILLINOIS FED. AID PROJECT				


TYPICAL SECTION LEGEND

- 1 EXISTING PCC PAVEMENT, 9"
- 2 EXISTING HOT-MIX ASPHALT SURFACE COURSE, 2"
- 3 EXISTING HOT-MIX ASPHALT SHOULDERS, 8"
- 4 EXISTING AGGREGATE WEDGE SHOULDERS, TYPE B

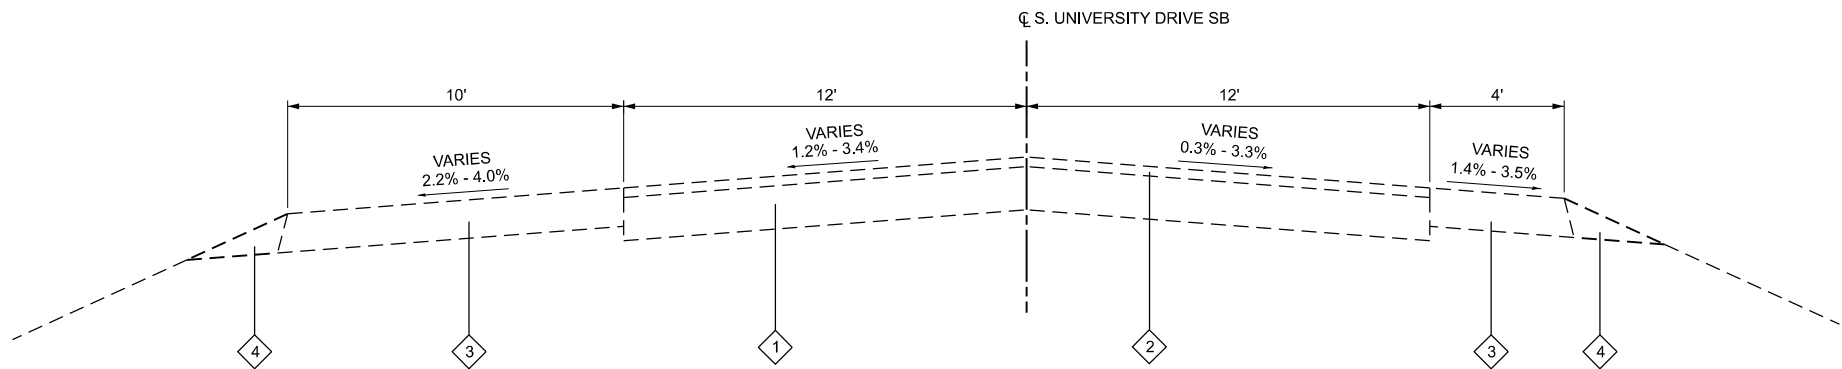

EXISTING S. UNIVERSITY DRIVE SB

STA 37+00 TO STA 50+00
STA 58+00 TO STA 66+99

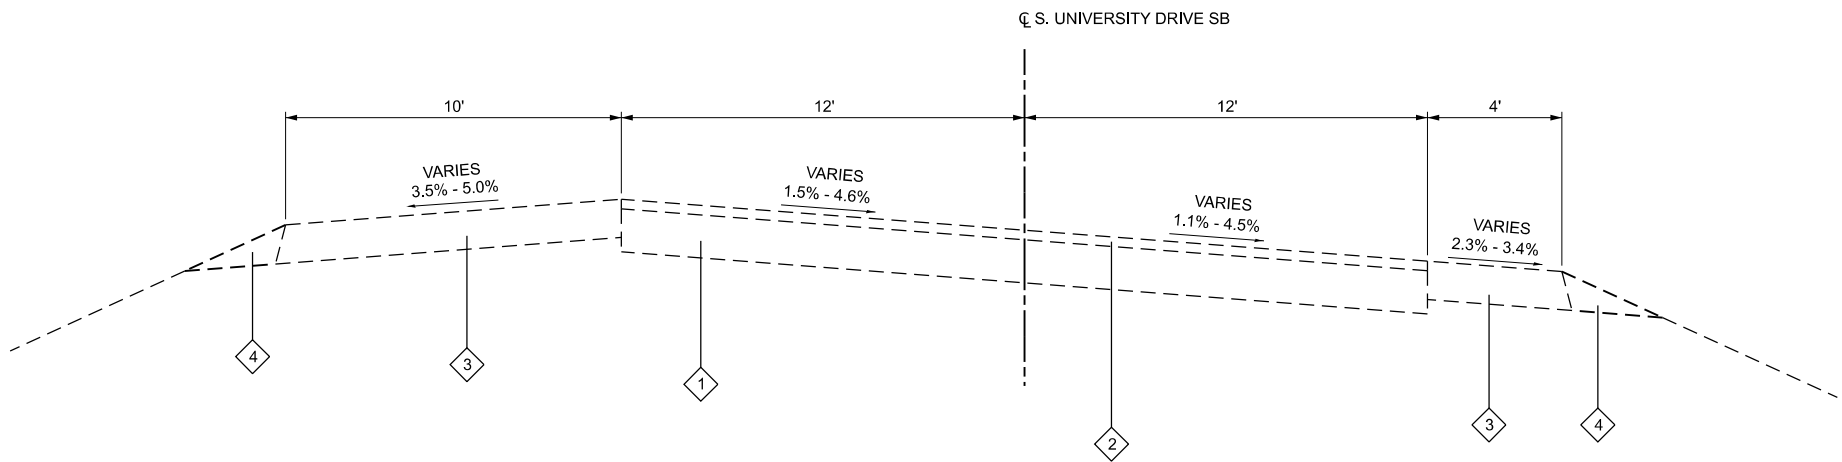

EXISTING S. UNIVERSITY DRIVE SB

STA 12+19 TO STA 37+00

MODEL: Default
FILE NAME: 19085 - SUE OrCall Services\WO 38 - S University Drive - Phase 2\CADD\Microstation\CADD Drawings\DWG19085-038-ethyptical.dgn



OATES
ASSOCIATES
www.oatesassociates.com

ILLINOIS DESIGN FIRM LICENSE NO.: 184.001115

USER NAME = danny.gray,jr	DESIGNED - _____	REVISED - _____
	DRAWN - _____	REVISED - _____
PLOT SCALE = 40,0000' / 1in.	CHECKED - _____	REVISED - _____
PLOT DATE = 10/10/2024	DATE - _____	REVISED - _____

SOUTHERN ILLINOIS UNIVERSITY
EDWARDSVILLE


EXISTING
TYPICAL SECTIONS

SCALE: NTS SHEET 1 OF 4 SHEETS STA. TO STA.

F.A.U. RTE.	SECTION	COUNTY	TOTAL SHEETS	SHEET NO.
8885	23-00007-01-RS	MADISON	21	4
CONTRACT NO. 97851				
ILLINOIS FED. AID PROJECT				


TYPICAL SECTION LEGEND

- 1 EXISTING PCC PAVEMENT, 9"
- 2 EXISTING HOT-MIX ASPHALT SURFACE COURSE, 2"
- 3 EXISTING HOT-MIX ASPHALT SHOULDERS, 8"
- 4 EXISTING AGGREGATE WEDGE SHOULDERS, TYPE B

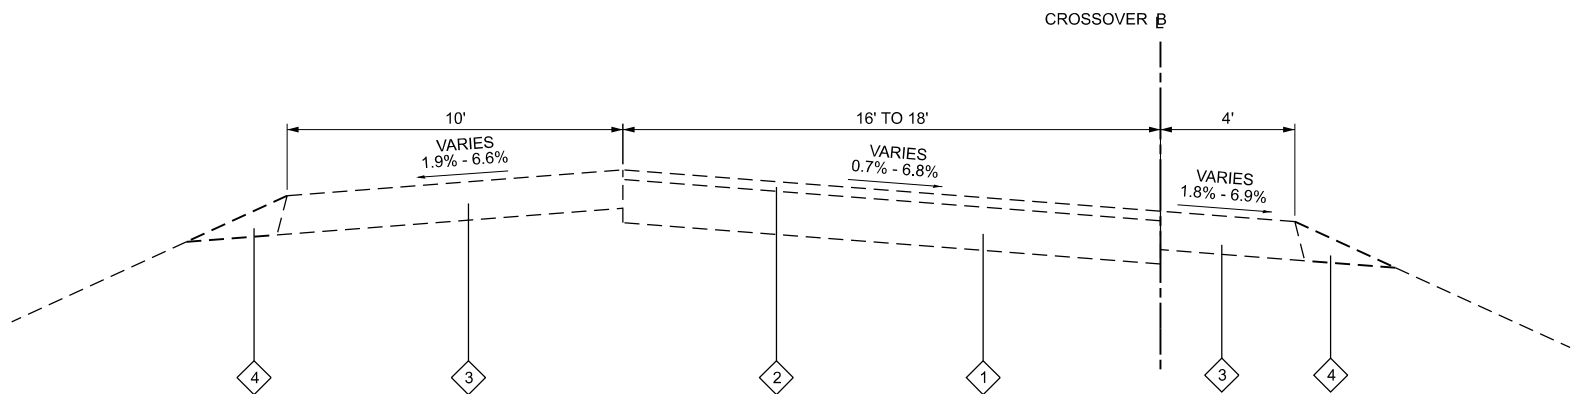

EXISTING TYPICAL SECTION

CROSS-OVER: 1 & 3

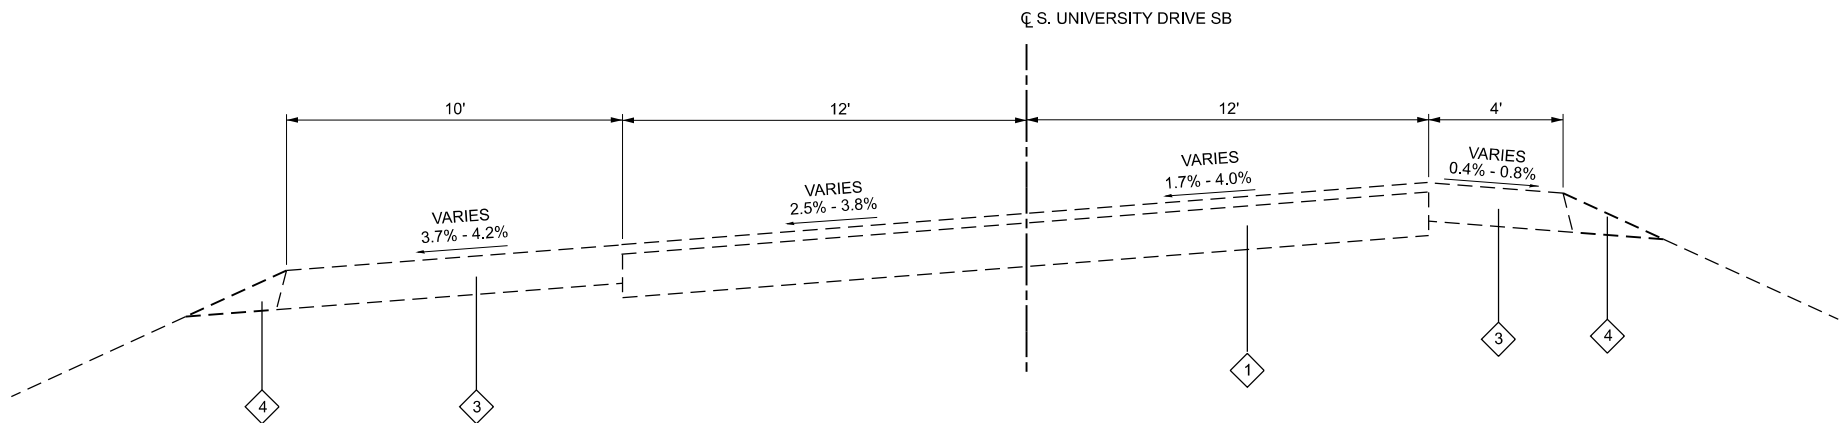

EXISTING S. UNIVERSITY DRIVE SB

STA 50+00 TO STA 58+00

MODEL: Default
FILE NAME: 10-10-2024 - S. University Drive - Phase 2/CADD/Installation/CADD Drawings/0819083_038-ethyptical.dgn




USER NAME = danny.gray,jr	DESIGNED - _____	REVISED - _____
	DRAWN - _____	REVISED - _____
PLOT SCALE = 40,0000' / 1in	CHECKED - _____	REVISED - _____
PLOT DATE = 10/10/2024	DATE - _____	REVISED - _____

SOUTHERN ILLINOIS UNIVERSITY
EDWARDSVILLE

EXISTING
TYPICAL SECTIONS

SCALE: NTS SHEET 2 OF 4 SHEETS STA. TO STA.

F.A.U. RTE.	SECTION	COUNTY	TOTAL SHEETS	SHEET NO.
8885	23-00007-01-RS	MADISON	21	5
CONTRACT NO. 97851				
ILLINOIS FED. AID PROJECT				

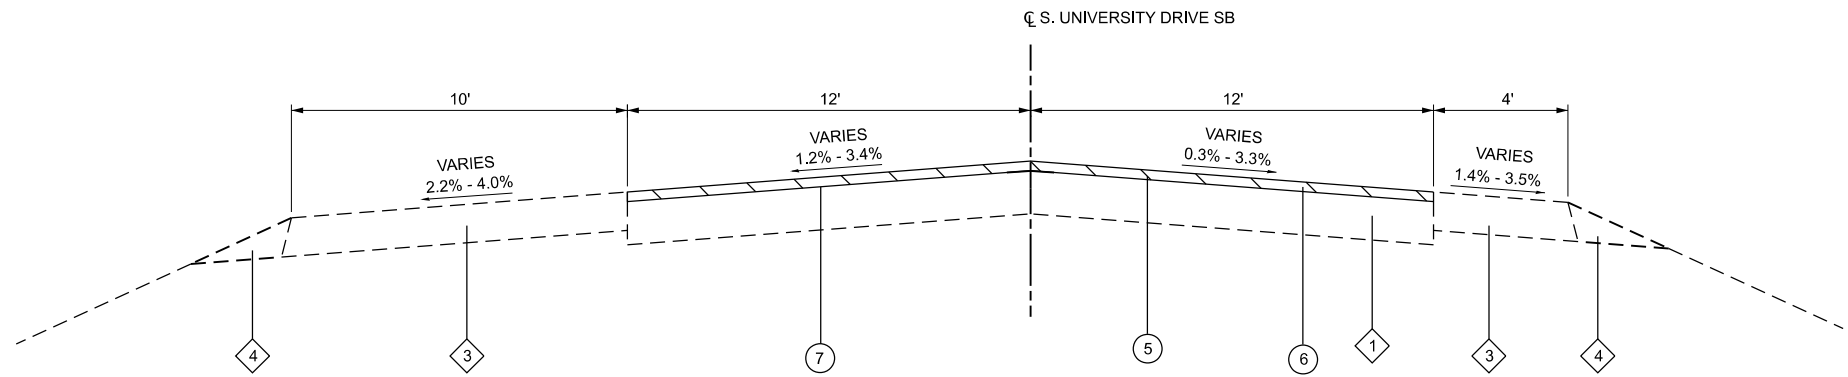


TYPICAL SECTION LEGEND

- 1. EXISTING PCC PAVEMENT, 9"
- 2. EXISTING HOT-MIX ASPHALT SURFACE COURSE, 2"
- 3. EXISTING HOT-MIX ASPHALT SHOULDERS, 8"
- 4. EXISTING AGGREGATE SHOULDERS, TYPE B
- 5. PROPOSED HMA SURFACE REMOVAL, 2" (SPECIAL)
- 6. PROPOSED HOT-MIX ASPHALT SURFACE COURSE, MIX "C". IL-9.5. N70, 2"
- 7. PROPOSED BITUMINOUS SURFACE TREATMENT, A1 AND BITUMINOUS MATERIALS (FOG SEAL)

PROPOSED TYPICAL SECTION

STA 37+00 TO STA 50+00
STA 58+00 TO STA 66+99

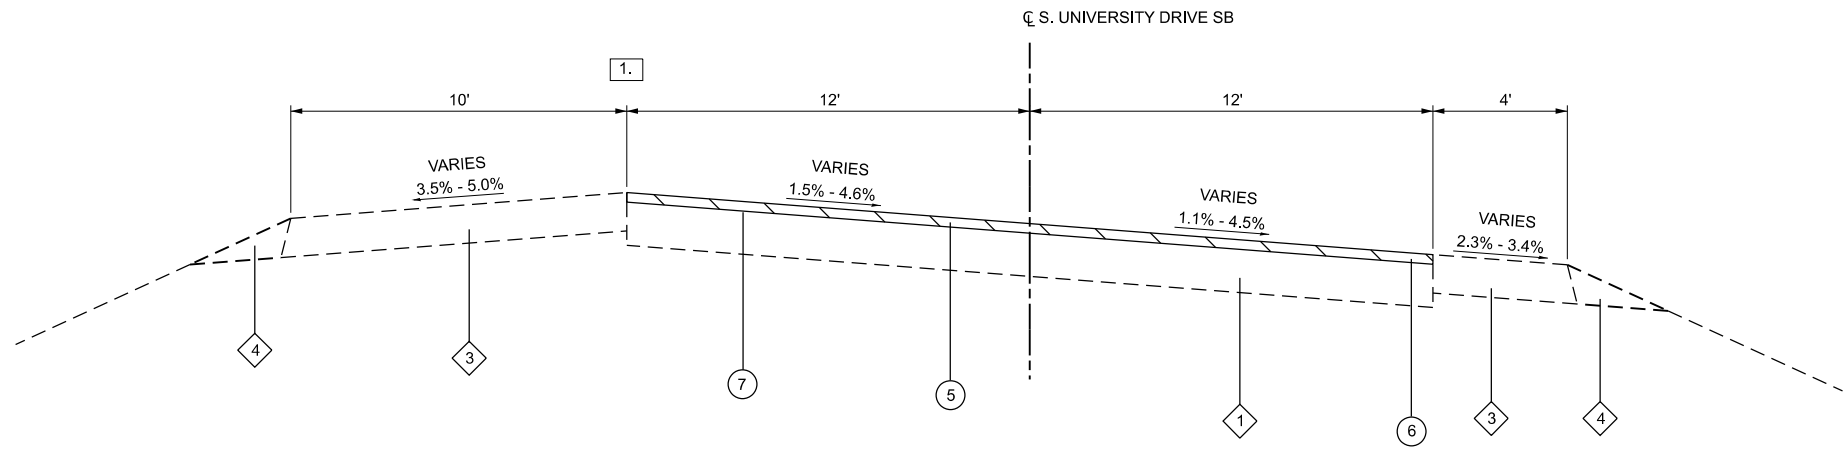

PROPOSED S. UNIVERSITY DRIVE SB

STA 12+19 TO STA 37+00

MODEL: Default
FILE NAME: 11-10-2025 - S. University Drive - Phase 2/CADD/Installation/CADD Drawings/0819083_038-ethytypical.dgn




USER NAME = kevin.bolterbush	DESIGNED -	REVISED -
	DRAWN -	REVISED -
PLOT SCALE = \$SCALE\$	CHECKED -	REVISED -
PLOT DATE = 11/10/2025	DATE -	REVISED -

**SOUTHERN ILLINOIS UNIVERSITY
EDWARDSVILLE**

**PROPOSED
TYPICAL SECTIONS**

SCALE: NTS SHEET 3 OF 4 SHEETS STA. TO STA.

F.A.U. RTE.	SECTION	COUNTY	TOTAL SHEETS	SHEET NO.
8885	23-00007-01-RS	MADISON	21	6
CONTRACT NO. 97851				
ILLINOIS FED. AID PROJECT				

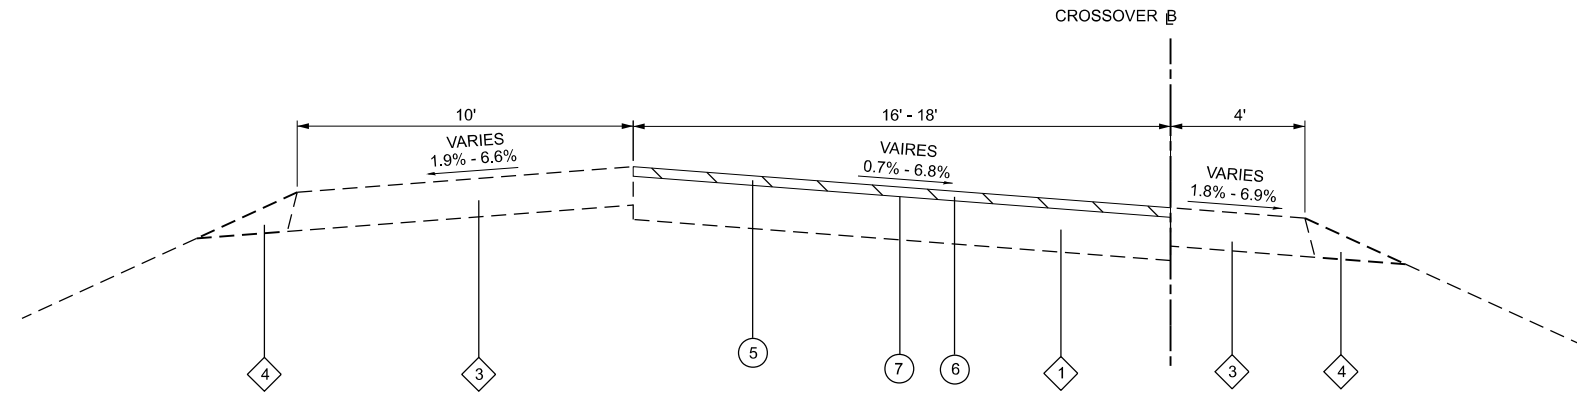


PROPOSED TYPICAL SECTION

CROSS-OVER: 1 & 3

TYPICAL SECTION LEGEND

- 1 EXISTING PCC PAVEMENT, 9"
- 2 EXISTING HOT-MIX ASPHALT SURFACE COURSE, 2"
- 3 EXISTING HOT-MIX ASPHALT SHOULDERS, 8"
- 4 EXISTING AGGREGATE SHOULDERS, TYPE B
- 5 PROPOSED HMA SURFACE REMOVAL, 2" (SPECIAL)
- 6 PROPOSED HOT-MIX ASPHALT SURFACE COURSE, MIX "C". IL-9.5. N70, 2"
- 7 PROPOSED BITUMINOUS SURFACE TREATMENT, A1 AND BITUMINOUS MATERIALS (FOG SEAL)

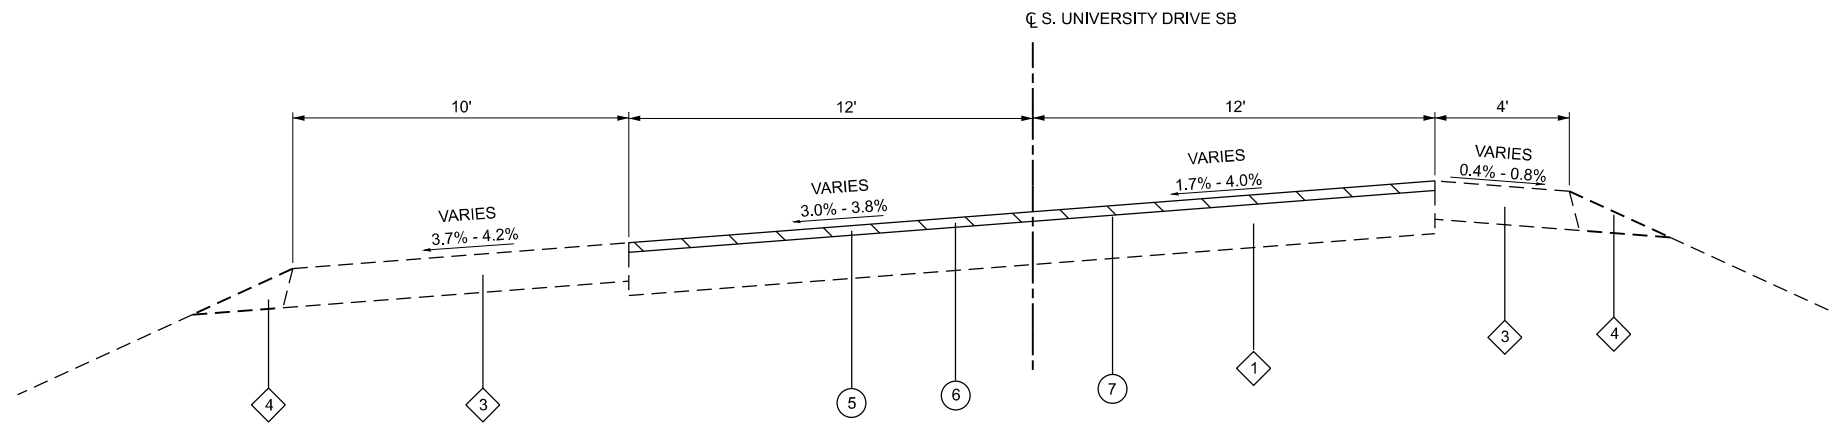

PROPOSED TYPICAL SECTION

STA 50+00 TO STA 58+00

MODEL: Default
FILE NAME: 11/10/2025 - S. University Drive - Phase 2/CADD/Installation/CADD Drawings/0819083.038-ethytypical.dgn



USER NAME = kevin.bolterbush	DESIGNED -	REVISED -
	DRAWN -	REVISED -
PLOT SCALE = \$SCALE\$	CHECKED -	REVISED -
PLOT DATE = 11/10/2025	DATE -	REVISED -

**SOUTHERN ILLINOIS UNIVERSITY
EDWARDSVILLE**

**PROPOSED
TYPICAL SECTIONS**

SCALE: NTS SHEET 4 OF 4 SHEETS STA. TO STA.

F.A.U. RTE.	SECTION	COUNTY	TOTAL SHEETS	SHEET NO.
8885	23-00007-01-RS	MADISON	21	7
CONTRACT NO. 97851				
ILLINOIS FED. AID PROJECT				

PAVEMENT SCHEDULE

STATION	STATION	OFFSET	TEMPORARY RAMP	P HMA SC IL-9.5 "C" N70	BIT SURF TREATMENT A1	BIT MATLS FS	HMA SURF REM 2 SPL
			(SQ YD)	(TON)	(SQ YD)	(POUND)	(SQ YD)
SOUTH UNIVERSITY DR. SB							
12+19	35+72	LT/RT	48	703	6,272	4,509	6,272
CROSSOVER 1							
35+72	37+38	RT		63	560	404	560
SOUTH UNIVERSITY DR. SB							
35+72	58+49	LT/RT		681	6,099	4,390	6,099
CROSSOVER 3							
58+49	59+87	RT		47	422	304	422
SOUTH UNIVERSITY DR. SB							
58+49	66+99	LT/RT		261	2,324	1,673	2,324
TOTAL			48	1,755	15,677	11,280	15,677

PAVEMENT NOTES:

1. TEMPORARY RAMP QUANTITY REDUCED SINCE TRAFFIC IS DETOURED. QUANTITY INCLUDED IS FOR STADIUM DRIVE ONLY.

SIGN SCHEDULE

STATION	OFFSET	TYPE	DESCRIPTION	SIZE (IN X IN)	SIGN PANEL T1 (SQ FT)	REM SIN PAN ASSY TA (EACH)	TELES STL SIN SUPPORT (FOOT)
16+72	LT	R6-1L	ONE WAY	48X18	6	1	16
17+29	LT	R5-1a	DO NOT ENTER	36X36	9	1	17
	RT	R5-1a	DO NOT ENTER	36X36	9	1	17
18+44	LT	W13-1P	SPEED LIMIT 45	18X18	2	1	16
	RT	W13-1P	SPEED LIMIT 45	18X18	2	1	16
	LT	W2-1	INTERSECTION WARNING	30X30	6	1	
	RT	W2-1	INTERSECTION WARNING	30X30	6	1	
22+89	LT	R2-1	SPEED LIMIT 45	30X36	8	1	16
	RT	R2-1	SPEED LIMIT 45	30X36	8	1	16
36+06	RT	R1-2	YIELD	36X36X36	4	1	16
36+33	RT	R5-1A	DO NOT ENTER	36X36	9	1	17
50+94	LT	R2-1	SPEED LIMIT 45	30X36	8	1	16
	LT	R2-1	SPEED LIMIT 45	30X36	8	1	16
58+38	RT	R1-1	STOP	30X30	6	1	16
	RT	R6-2	ONE WAY	24X30	5	1	16
64+32	LT	R2-1	SPEED LIMIT 45	30X36	8	1	16
	RT	R2-1	SPEED LIMIT 45	30X36	8	1	16
64+82	RT	W4-1	MERGE	36X36	9	1	17
TOTAL					121	18	260

DOWEL BAR RETROFIT SCHEDULE

STATION	STATION	NOTES	DOWEL BARS 1 1/4" RET (EACH)
14+29	14+39	5 BARS/JT	20
19+25	19+31	5 BARS/JT	20
20+11	20+19	5 BARS/JT	20
21+25	21+31	5 BARS/JT	20
23+24	23+30	5 BARS/JT	20
25+25	25+31	5 BARS/JT	20
27+18	27+55	5 BARS/JT	20
28+24	28+31	5 BARS/JT	20
29+15	29+28	5 BARS/JT	20
36+91	36+97	5 BARS/JT	20
41+83	41+92	5 BARS/JT	20
42+85	42+97	5 BARS/JT	20
48+01	48+07	5 BARS/JT	20
52+94	53+03	5 BARS/JT	20
54+94	55+00	5 BARS/JT	20
59+29	59+94	5 BARS/JT	20
59+99	60+09	5 BARS/JT	20
60+27	60+36	5 BARS/JT	20
61+07	61+16	5 BARS/JT	20
63+27	63+37	5 BARS/JT	20
64+29	64+35	5 BARS/JT	20
TOTAL			420

PAVEMENT MARKING SCHEDULE

STATION	STATION	OFFSET	DESCRIPTION	SHRT TRM PAVT MK REM	TMP PVT MK L&S	TMP PVT MK L4 T4 TAPE	THPL PVT MK LINE 4	RAISED REFLT PAVT MKR	RAISED REFLT PAVT REM
				(SQ FT)	(SQ FT)	(FOOT)	(FOOT)	(EACH)	(EACH)
COUNTRY CLUB DR TO CIRCLE DR (NB)				4,976	69	14,664			
12+19	26+00	RT	YELLOW EDGE LINE				1,325		
12+19	26+00	LT	WHITE EDGE LINE				1,274		
12+19	26+00	CL	WHITE SKIP DASH CENTERLINE				342	17	17
26+00	41+00	RT	YELLOW EDGE LINE				1,802		
26+00	41+00	LT	WHITE EDGE LINE				1,773		
26+00	41+00	CL	WHITE SKIP DASH CENTERLINE				342	17	17
41+00	56+00	RT	YELLOW EDGE LINE				1,355		
41+00	56+00	LT	WHITE EDGE LINE				1,500		
41+00	56+00	CL	WHITE SKIP DASH CENTERLINE				342	17	17
56+00	66+99	RT	YELLOW EDGE LINE				1,116		
56+00	66+99	LT	WHITE EDGE LINE				1,311		
56+00	66+99	CL	WHITE SKIP DASH CENTERLINE				342	17	17
TOTAL				4,976	69	14,664	12,824	68	68

STATE OF ILLINOIS
DEPARTMENT OF TRANSPORTATION

SCHEDULES

SCALE: SHEET OF SHEETS STA. TO STA.

F.A. RTE.	SECTION	COUNTY	TOTAL SHEETS	SHEET NO.
8885	23-00007-01-RS	MADISON	21	8
CONTRACT NO. 97851				
		ILLINOIS	FED. AID PROJECT	




USER NAME	= kevin.botterbush	DESIGNED	-
		DRAWN	-
		CHECKED	-
PLOT DATE	= 11/10/2025	DATE	-

REVISED	-
REVISED	-
REVISED	-
REVISED	-

MODEL: Schedules [Sheet]
FILE NAME: H:\P\19063 - SJUe On-Call Services\WO 38 - S University Drive - Phase 2\CADD\Microstation\CADD Drawings\0819063.038-shs-schedule.dgn

MODEL: EXCL13 - Plan 1 [Sheet]
FILE NAME: H:\P119063 - SJUe On-Call Services\WO 38 - S University Drive - Phase 2\CADD\Microstation\CADD Drawings\0819063.038-shr-plans.dgn

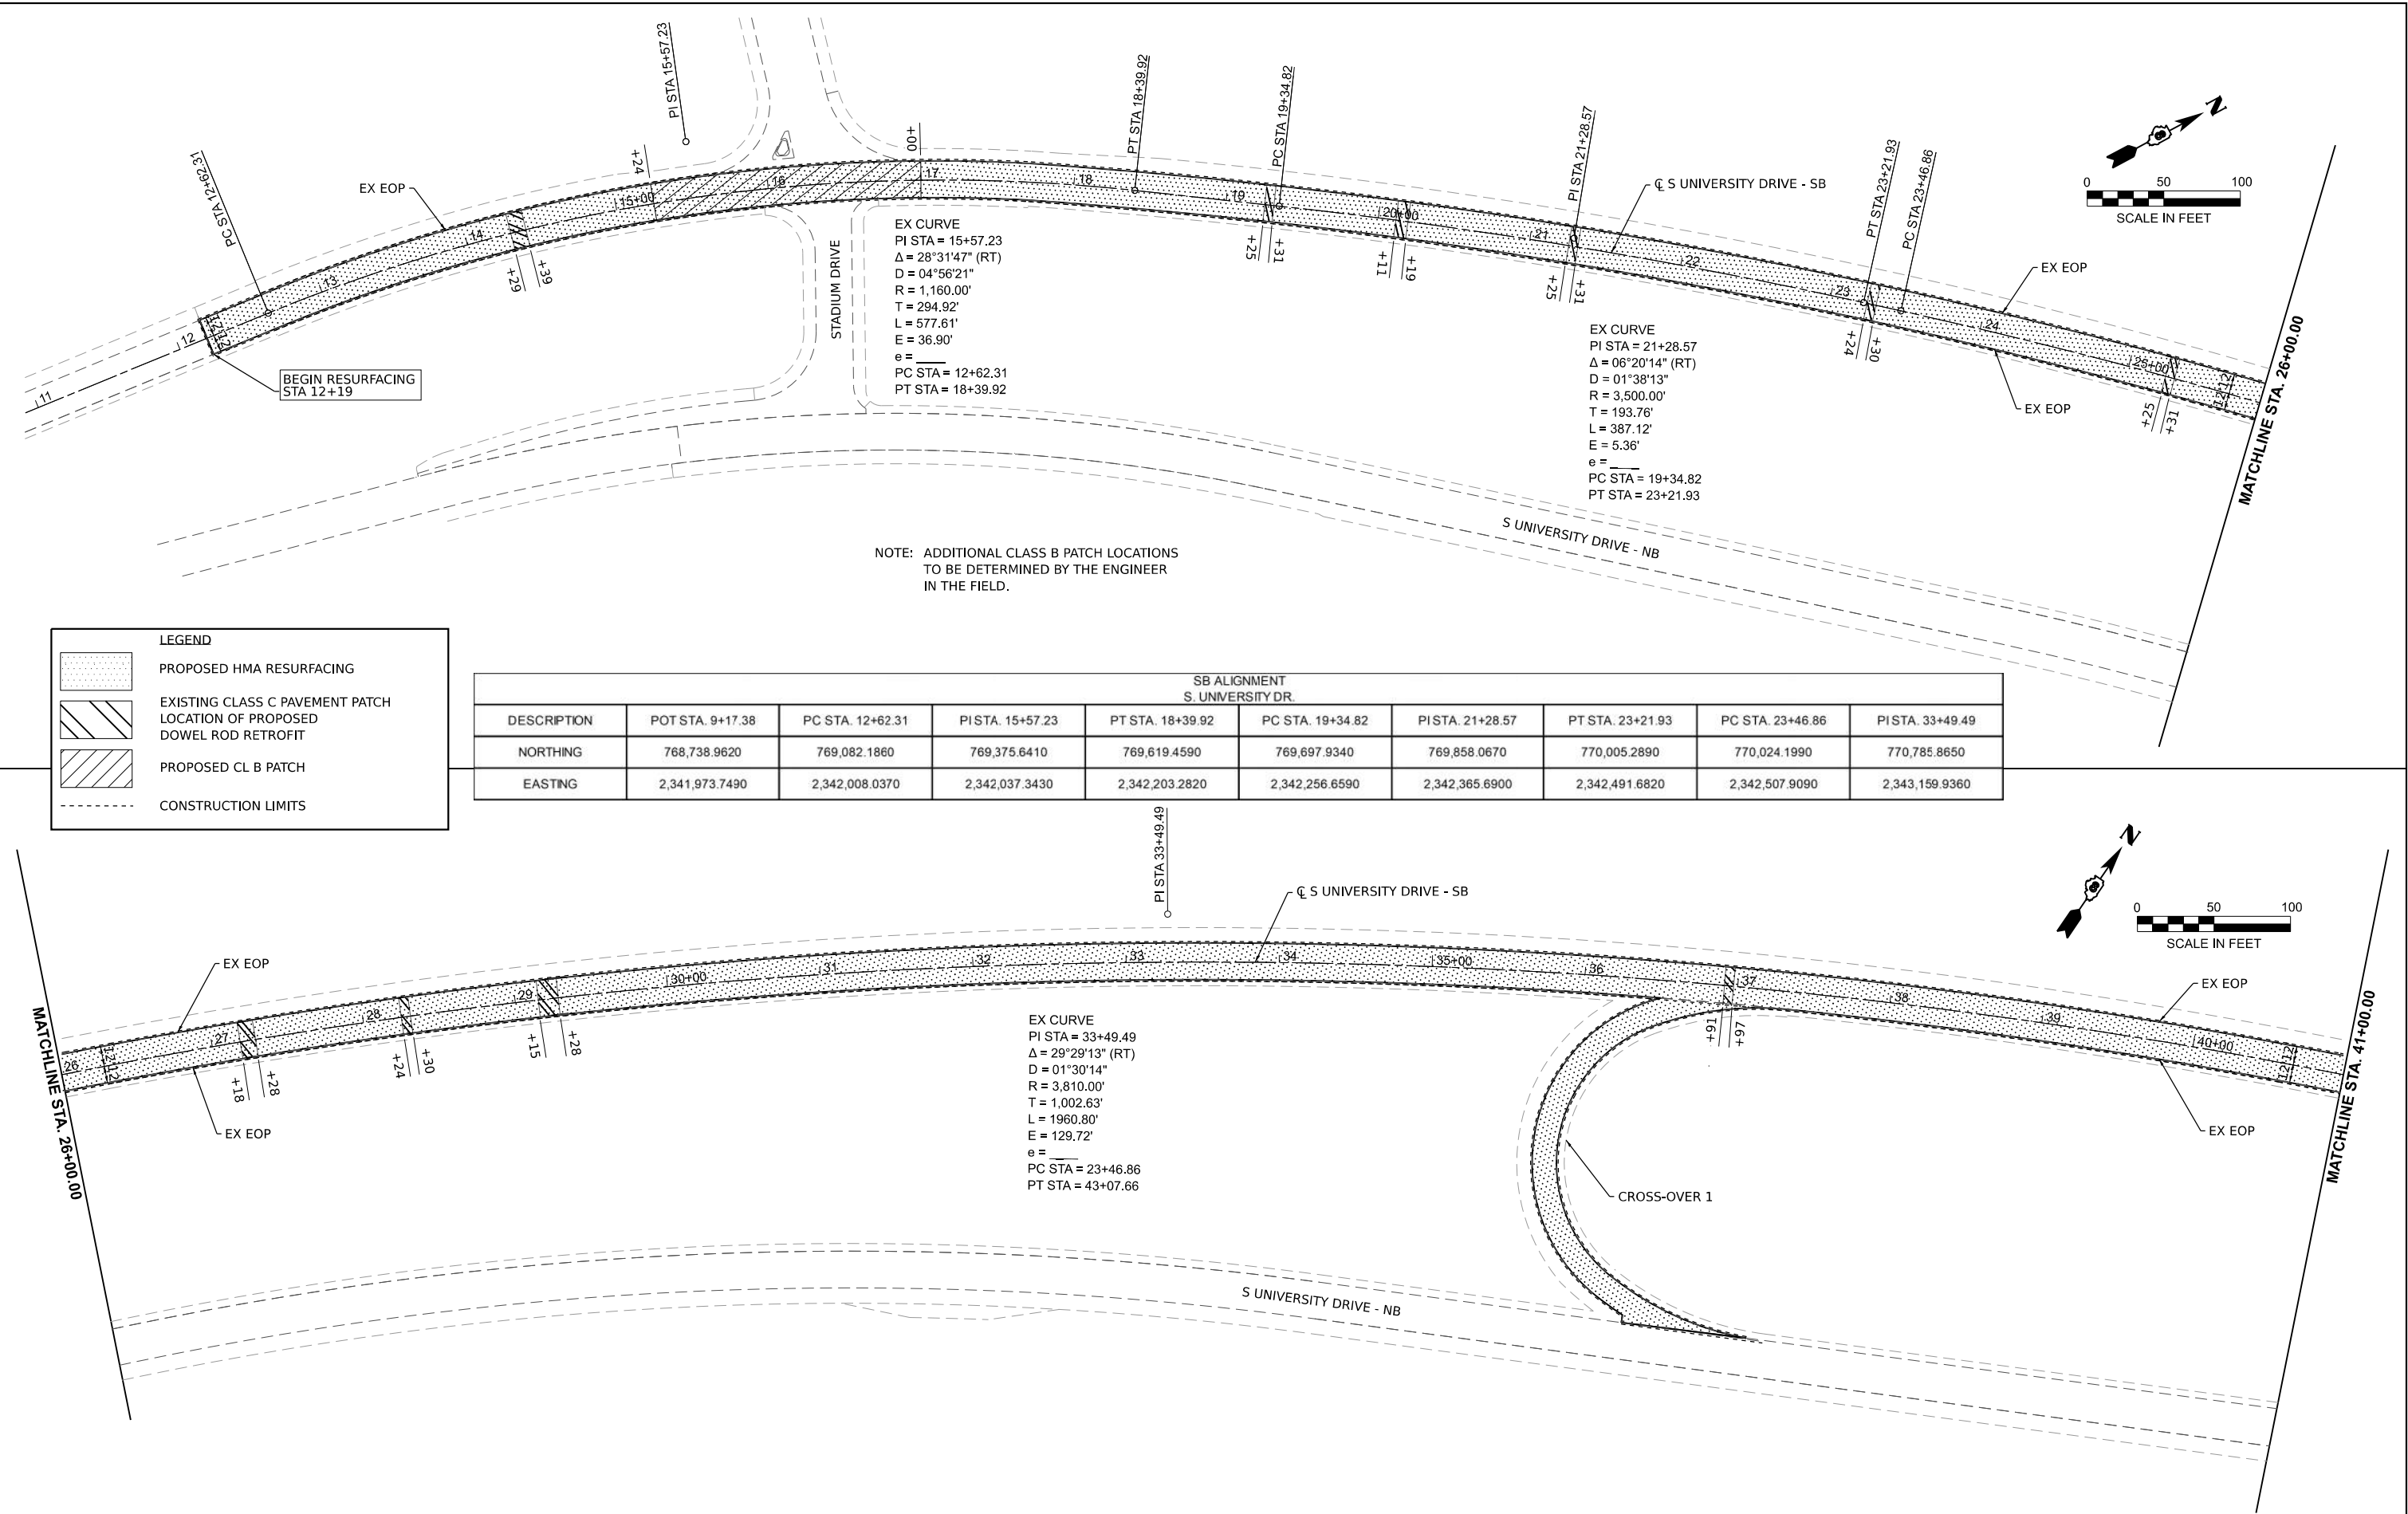

USER NAME = danny.gray,jr	DESIGNED -	REVISED -
	DRAWN -	REVISED -
	CHECKED -	REVISED -
	DATE -	REVISED -


STATE OF ILLINOIS
DEPARTMENT OF TRANSPORTATION

PLAN SHEETS


SCALE: 1"=50' SHEET 1 OF 2 SHEETS STA. 11+00.00 TO STA. 41+00.00

F.A. RTE.	SECTION	COUNTY	TOTAL SHEETS	SHEET NO.
8885	23-00007-01-RS	MADISON	21	9
CONTRACT NO. 97851				
ILLINOIS FED. AID PROJECT				

MODEL: EXCL13 - Plan 3 [Sheet]
FILE NAME: H:\P119063 - S University Drive - Phase 2\CADD\Microstation\CADD Drawings\0819063.038-shr-plans.dgn

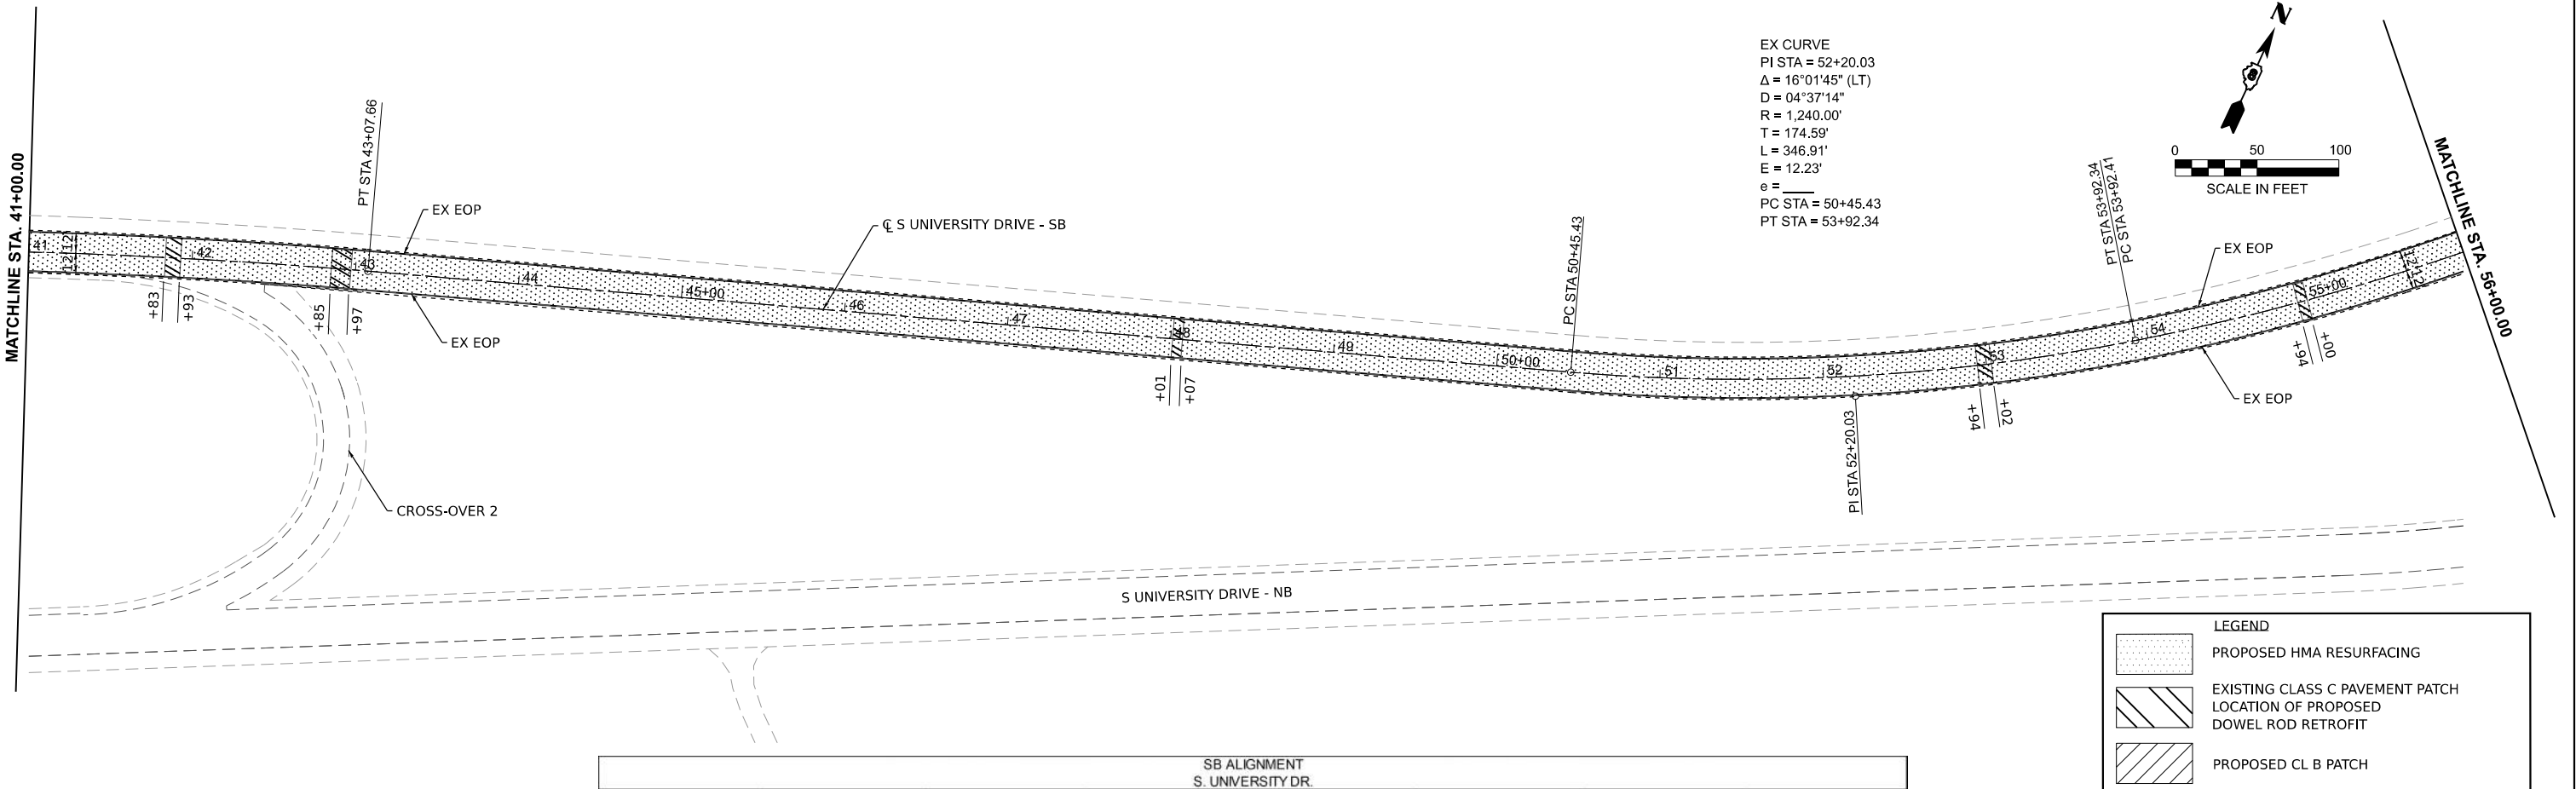

SB ALIGNMENT S. UNIVERSITY DR.							
PT STA. 43+07.66	PC STA 50+45.43	PI 52+20.03	PT 53+92.34	PC STA. 53+92.41	PI STA. 62+45.19	PT 69+58.38	POT STA. 70+69.10
771,127.7590	771,379.3810	771438.925	771541.475	771541.51	772042.39	772892.866	773013.268
2,344,102.5230	2,344,796.0550	2344960.2	2345101.486	2345101.546	2345791.722	2345728.687	2345719.747

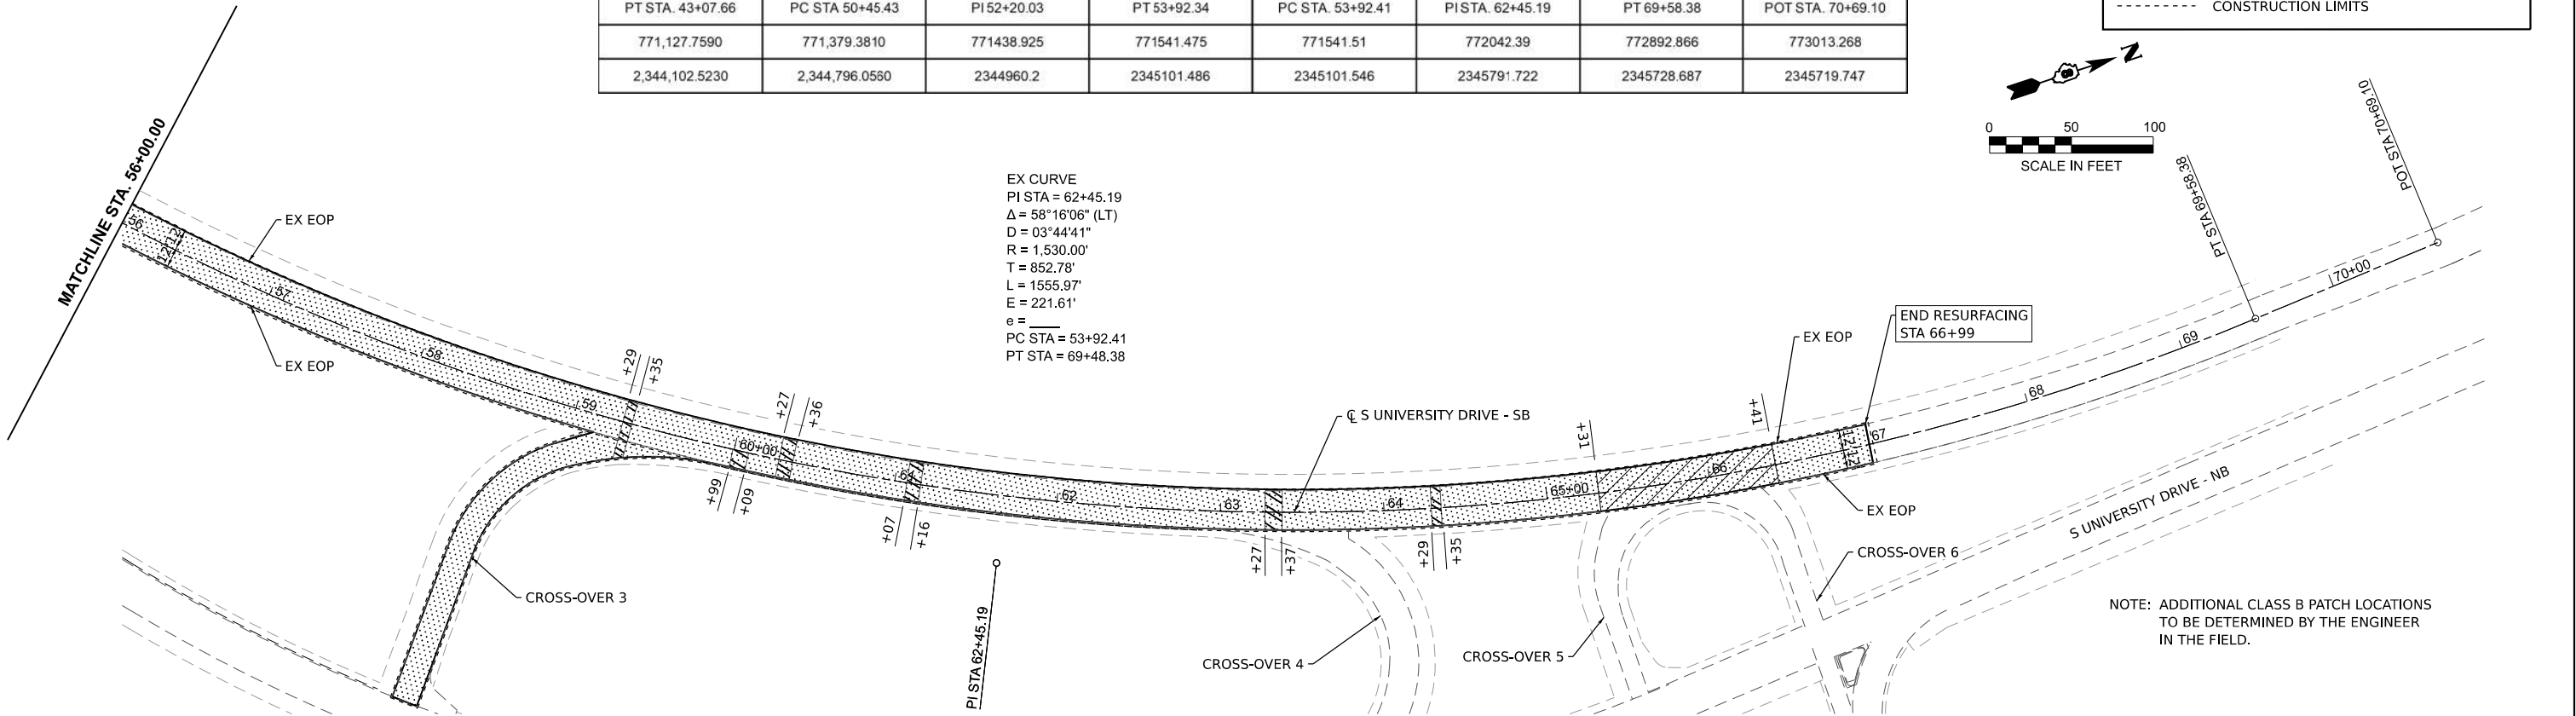



USER NAME = danny.gray,jr	DESIGNED -	REVISED -
	DRAWN -	REVISED -
	CHECKED -	REVISED -
PLOT DATE = 1/8/2025	DATE -	REVISED -

STATE OF ILLINOIS
DEPARTMENT OF TRANSPORTATION

PLAN SHEETS

SCALE: 1"=50' SHEET 2 OF 2 SHEETS STA. 41+00.00 TO STA. 71+00.00

F.A.U. RTE.	SECTION	COUNTY	TOTAL SHEETS	SHEET NO.
8885	23-00007-01-RS	MADISON	21	10
CONTRACT NO. 97851				
ILLINOIS FED. AID PROJECT				

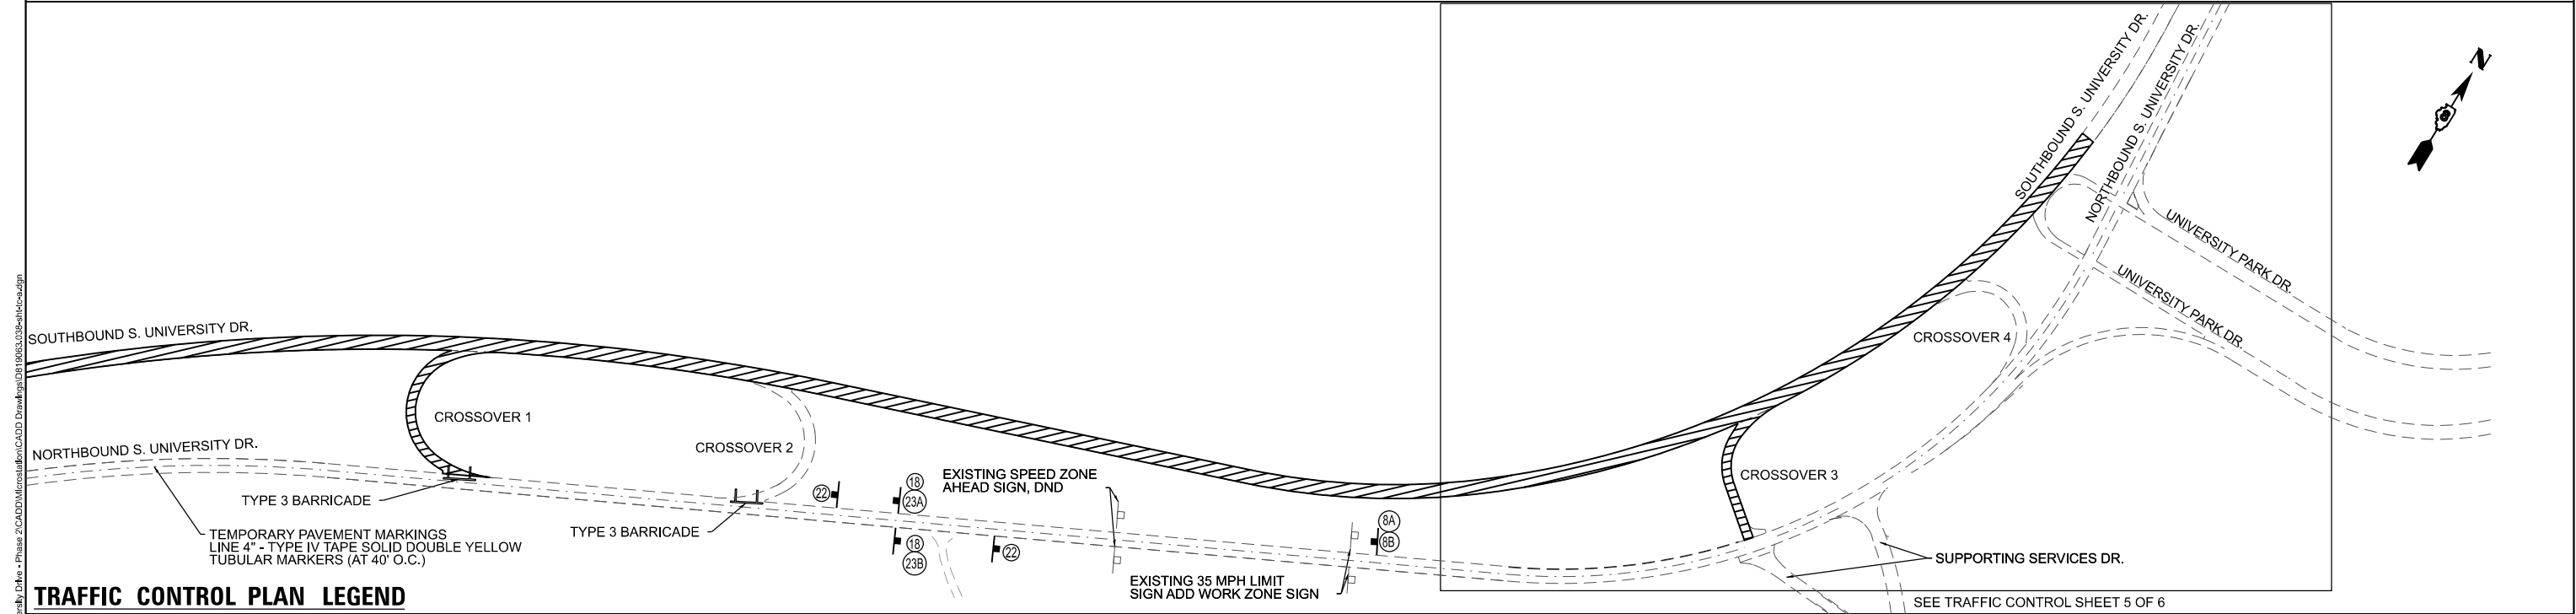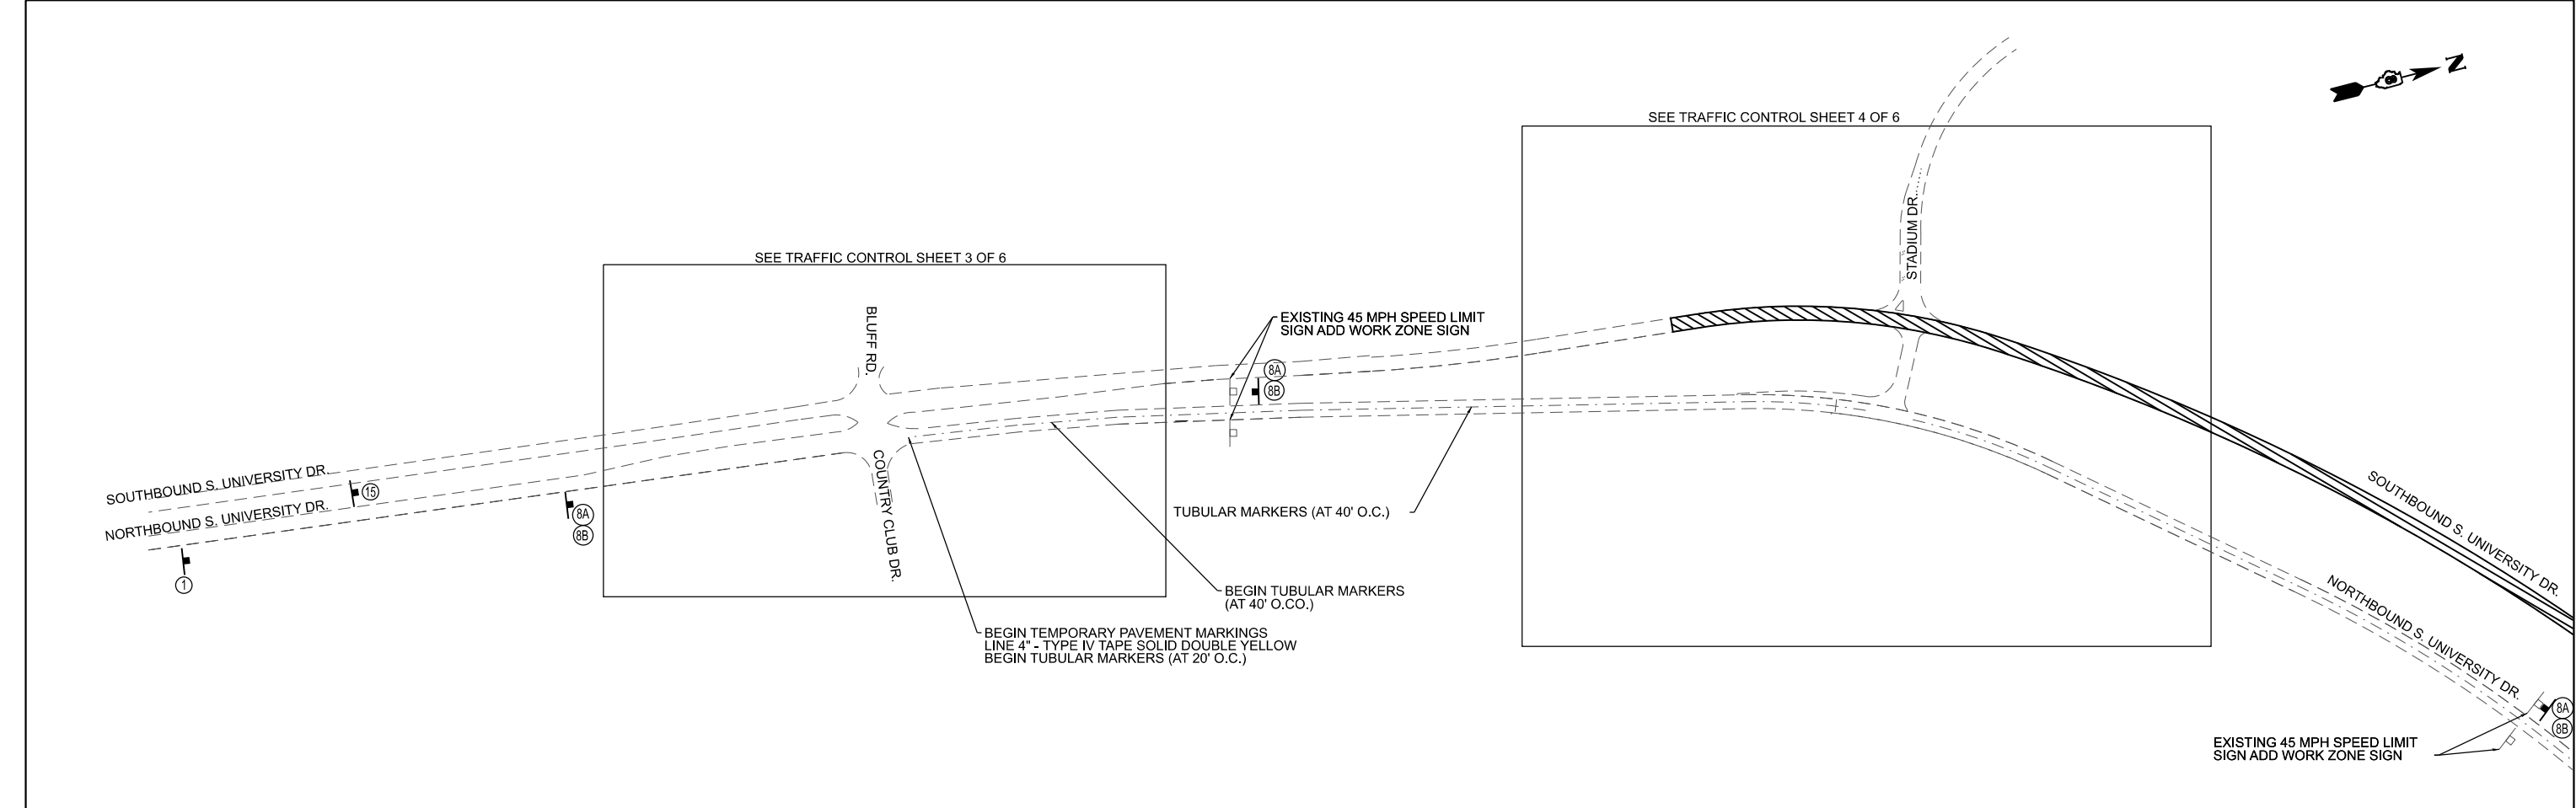

TRAFFIC CONTROL PLAN LEGEND

--	--	

SEE TRAFFIC CONTROL SHEET 6 OF 6



TEMPORARY PAVEMENT MARKINGS
LINE 4" - TYPE IV TAPE
SOLID DOUBLE YELLOW
TUBULAR MARKERS (AT 40' O.C.)

END TEMPORARY PAVEMENT
MARKINGS LINE 4" - TYPE IV TAPE
SOLID DOUBLE YELLOW
END TUBULAR MARKERS AT (40' O.C.)

UNIVERSITY PARK DR.
UNIVERSITY PARK DR.

200 UNIVERSITY PARK

N. RESEARCH DR.

PARKING WH

PARKING 4

PARKING 5

PARKING 6

PARKING 7

PARKING 9

PARKING 8

NOTE: POTHOLES IN ADVANCE OF TRAFFIC CONTROL SHALL BE
PATCHED AS DETERMINED BY THE ENGINEER IN FIELD.

TRAFFIC CONTROL PLAN LEGEND



① W20-1103(0)
48x48




② W9-2L
48x48



③ R3-7R
30x30



④ W1-4L
48x48

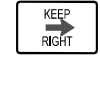

⑤ R4-7a
48x36



⑥ M5-1L
30x21



⑦ M5-1R
30x21



WORK ZONE
SPEED LIMIT
45



⑧A W2-1115(0)
36x18




⑧B R2-1
36x48




⑨ M4-9R
30x24



⑩ M4-9L
30x24

 

SUPPORTING SERVICES DR.

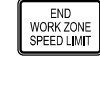

END WORK ZONE
SPEED LIMIT



SPEED LIMIT
25



⑭ R3-2
24x24




⑮ R3-7L
30x30



⑯ M4-8a
24x18



⑰ W9-2L
48x48

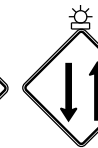

⑱ W6-3
48x48



⑲ W20-2A
48x48



⑳ R2-1
36x48



㉑ G20-2
36x18



㉒ R4-1
48x60



NEXT
2 MILES



NEXT
1/2 MILE



㉓A W7-3aP
36x30



㉓B W7-3aP
36x30



SIGN
TYPE 3 BARRICADE



TUBULAR MARKER



LEFT ARROW BOARD



RIGHT ARROW BOARD



WORK ZONE



OATES
ASSOCIATES
www.oatesassociates.com

USER NAME = danny.gray,jr

PLOT SCALE = 1" = 280.3401' / 1in

PLOT DATE = 1/6/2025

DESIGNED -

DRAWN -

CHECKED -

DATE -

REVISED -

REVISED -

REVISED -

REVISED -


SOUTHERN ILLINOIS UNIVERSITY
EDWARDSVILLE

TRAFFIC CONTROL SHEETS

SCALE: NTS SHEET 2 OF 6 SHEETS STA. TO STA.

F.A.U. RTE. 8885	SECTION 23-00007-01-RS	COUNTY MADISON	TOTAL SHEETS 21	SHEET NO. 12
CONTRACT NO. 97851				
ILLINOIS FED. AID PROJECT				

MODEL: Sheet 1
FILE NAME: I:\P\19063 - S Illinois On-Call Services\WD 36 - S University Drive - Phase 2\CADD\Microsoft\CADD Drawings\DWG\19063.035-eth-40.dgn

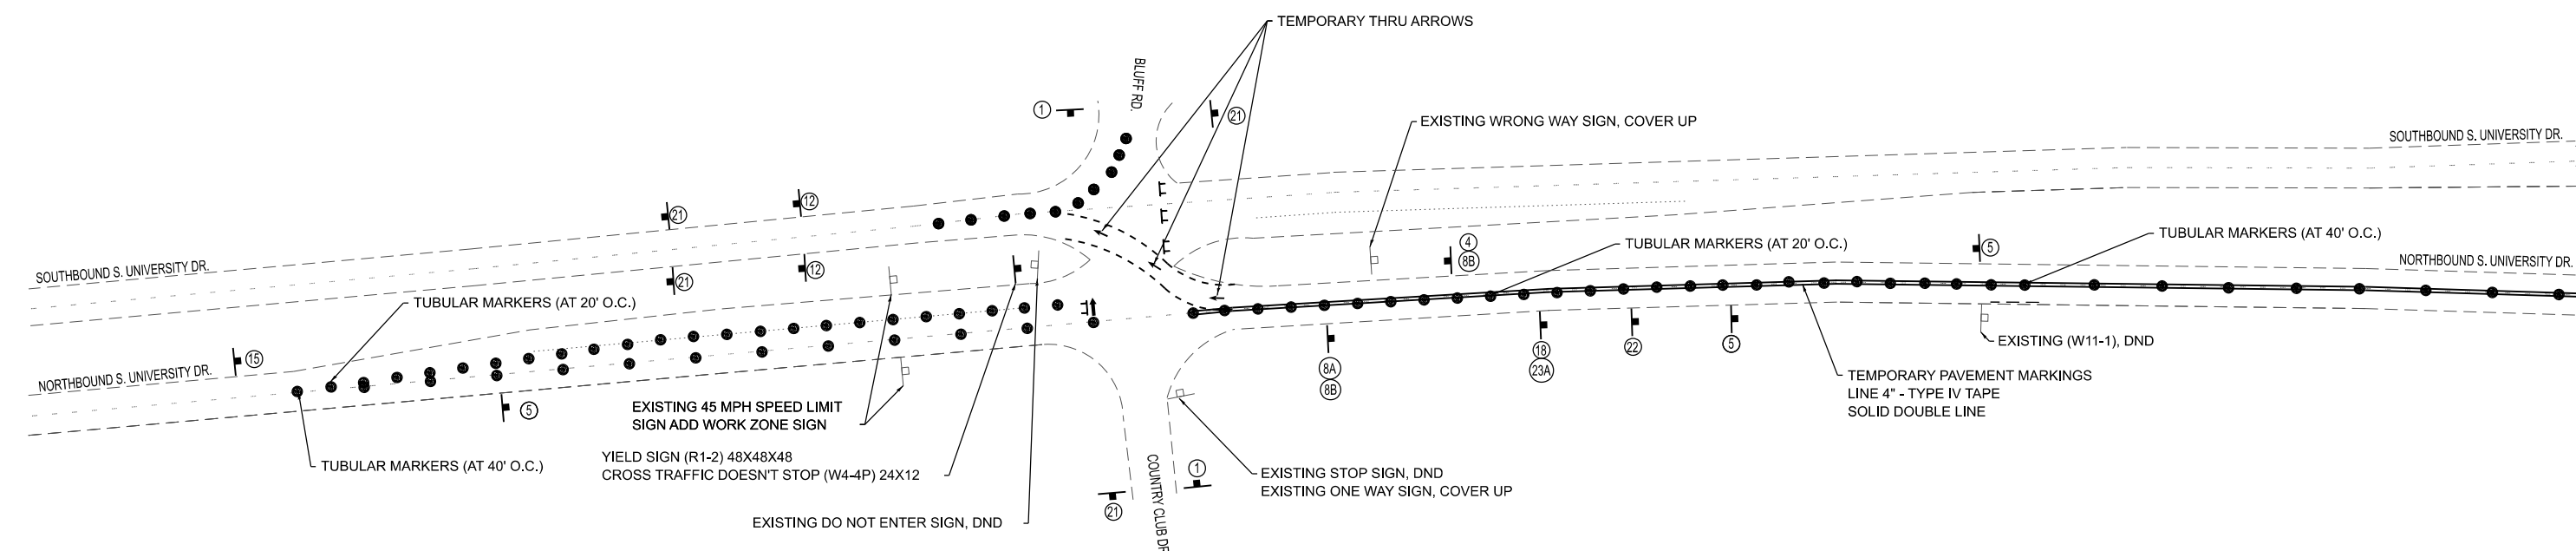

TRAFFIC CONTROL PLAN LEGEND

① W20-1103(0)
48x48

② W9-2L
48x48

③ R3-7R
30x30

④ W1-4L
48x48

⑤ R4-7a
48x36

⑥ M5-1L
30x21

⑦ M5-1R
30x21

⑧A W2-1115(0)
36x18

⑧B R2-1
36x48

⑨ M4-9R
30x24

⑩ M4-9L
30x24

⑪ SPECIAL
48x12

⑫ G20-1103(0)
60x36

⑬ R2-1
36x48

⑭ R3-2
24x24

⑮ R3-7L
30x30

⑯ M4-8a
24x18

⑰ W9-2L
48x48

⑱ W6-3
48x48

⑲ W20-2A
48x48

⑳ R2-1
36x48


㉑ G20-2
36x18

㉒ R4-1
48x60

㉓A W7-3aP
36x30

㉓B W7-3aP
36x30

 OATES ASSOCIATES www.oatesassociates.com ILLINOIS DESIGN FIRM LICENSE NO.: 184.001115	USER NAME = danny.gray,jr	DESIGNED - ____	REVISED - ____	SOUTHERN ILLINOIS UNIVERSITY EDWARDSVILLE	TRAFFIC CONTROL SHEETS						F.A.U. RTE.	SECTION	COUNTY	TOTAL SHEETS	SHEET NO.	
		DRAWN - ____	REVISED - ____								8885	23-00007-01-RS	MADISON	21	13	
	PLOT SCALE = 100,0000' / in.	CHECKED - ____	REVISED - ____		CONTRACT NO. 97851											
	PLOT DATE = 1/6/2025	DATE - ____	REVISED - ____													
					SCALE: NTS	SHEET 3	OF 6	SHEETS	STA.	TO STA.						

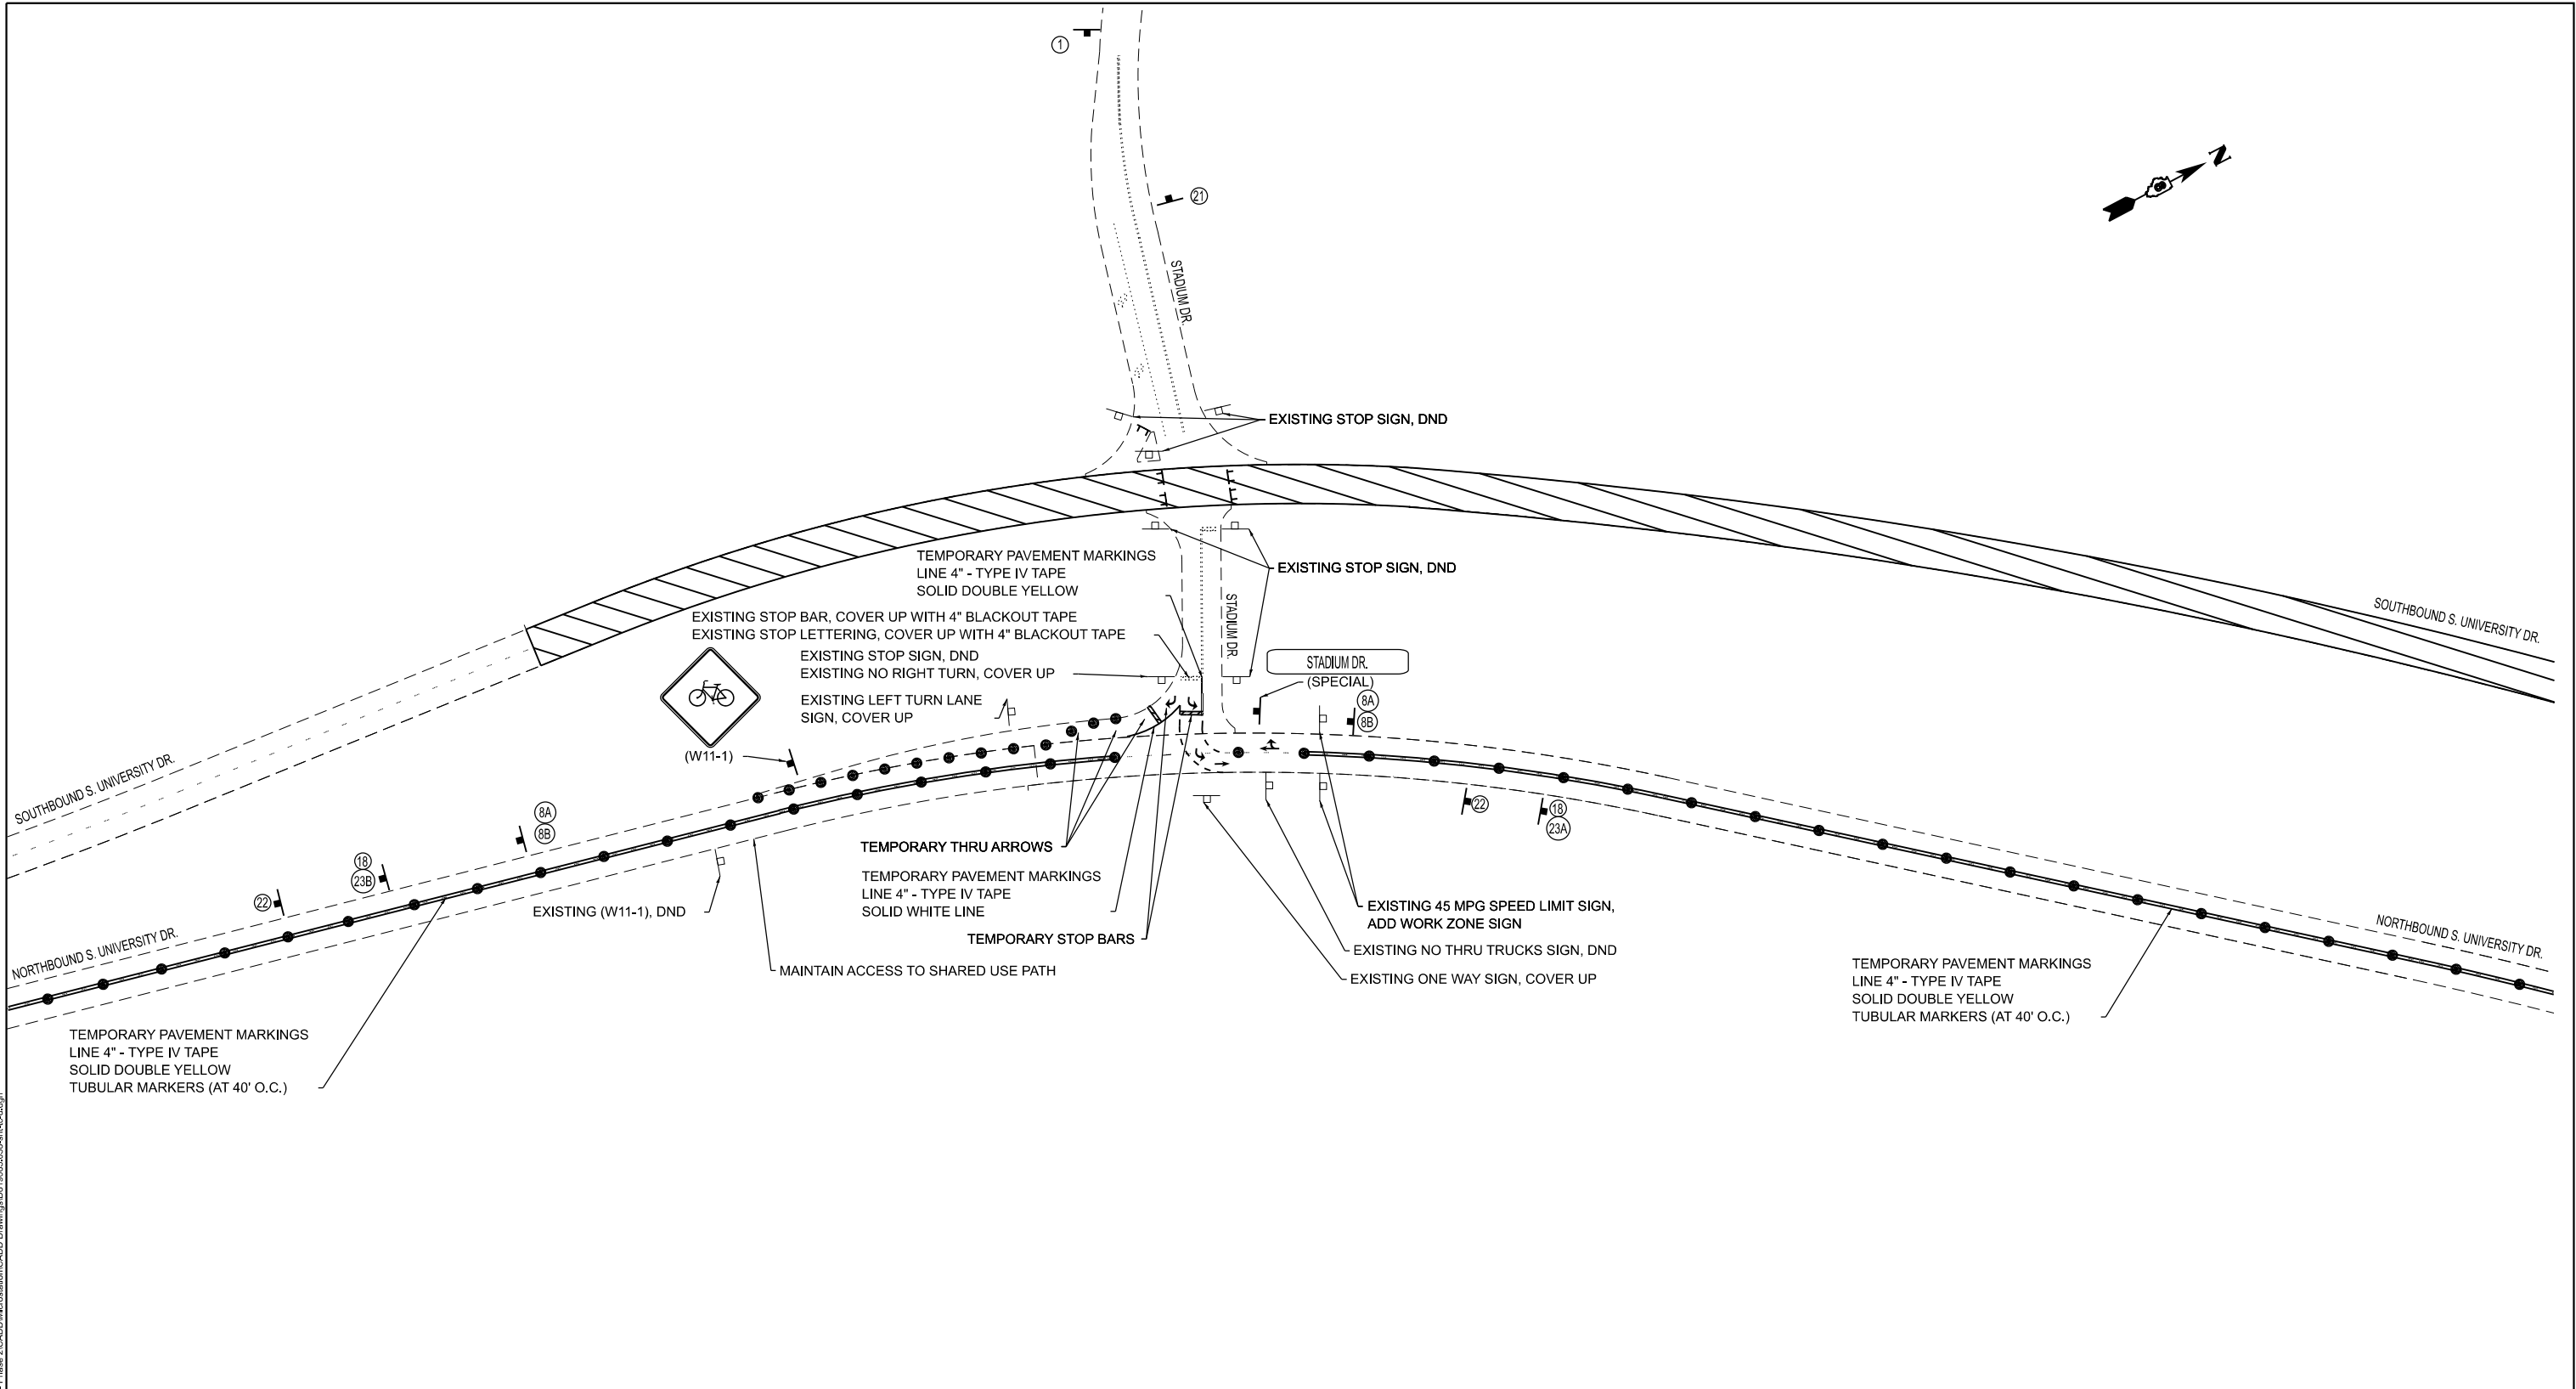

TRAFFIC CONTROL PLAN LEGEND

USER NAME = danny.gray,jr

DESIGNED -

REVISD -

DRAWN -

REVISD -

CHECKED -

REVISD -

DATE -

REVISD -

SOUTHERN ILLINOIS UNIVERSITY

EDWARDSVILLE

TRAFFIC CONTROL SHEETS

SCALE: NTS

SHEET 4

OF 6

SHEETS

STA.

TO STA.

F.A.U. RTE. 8885

SECTION 23-00007-01-RS


COUNTY MADISON

TOTAL SHEETS 21

SHEET NO. 14

CONTRACT NO. 97851

ILLINOIS FED. AID PROJECT

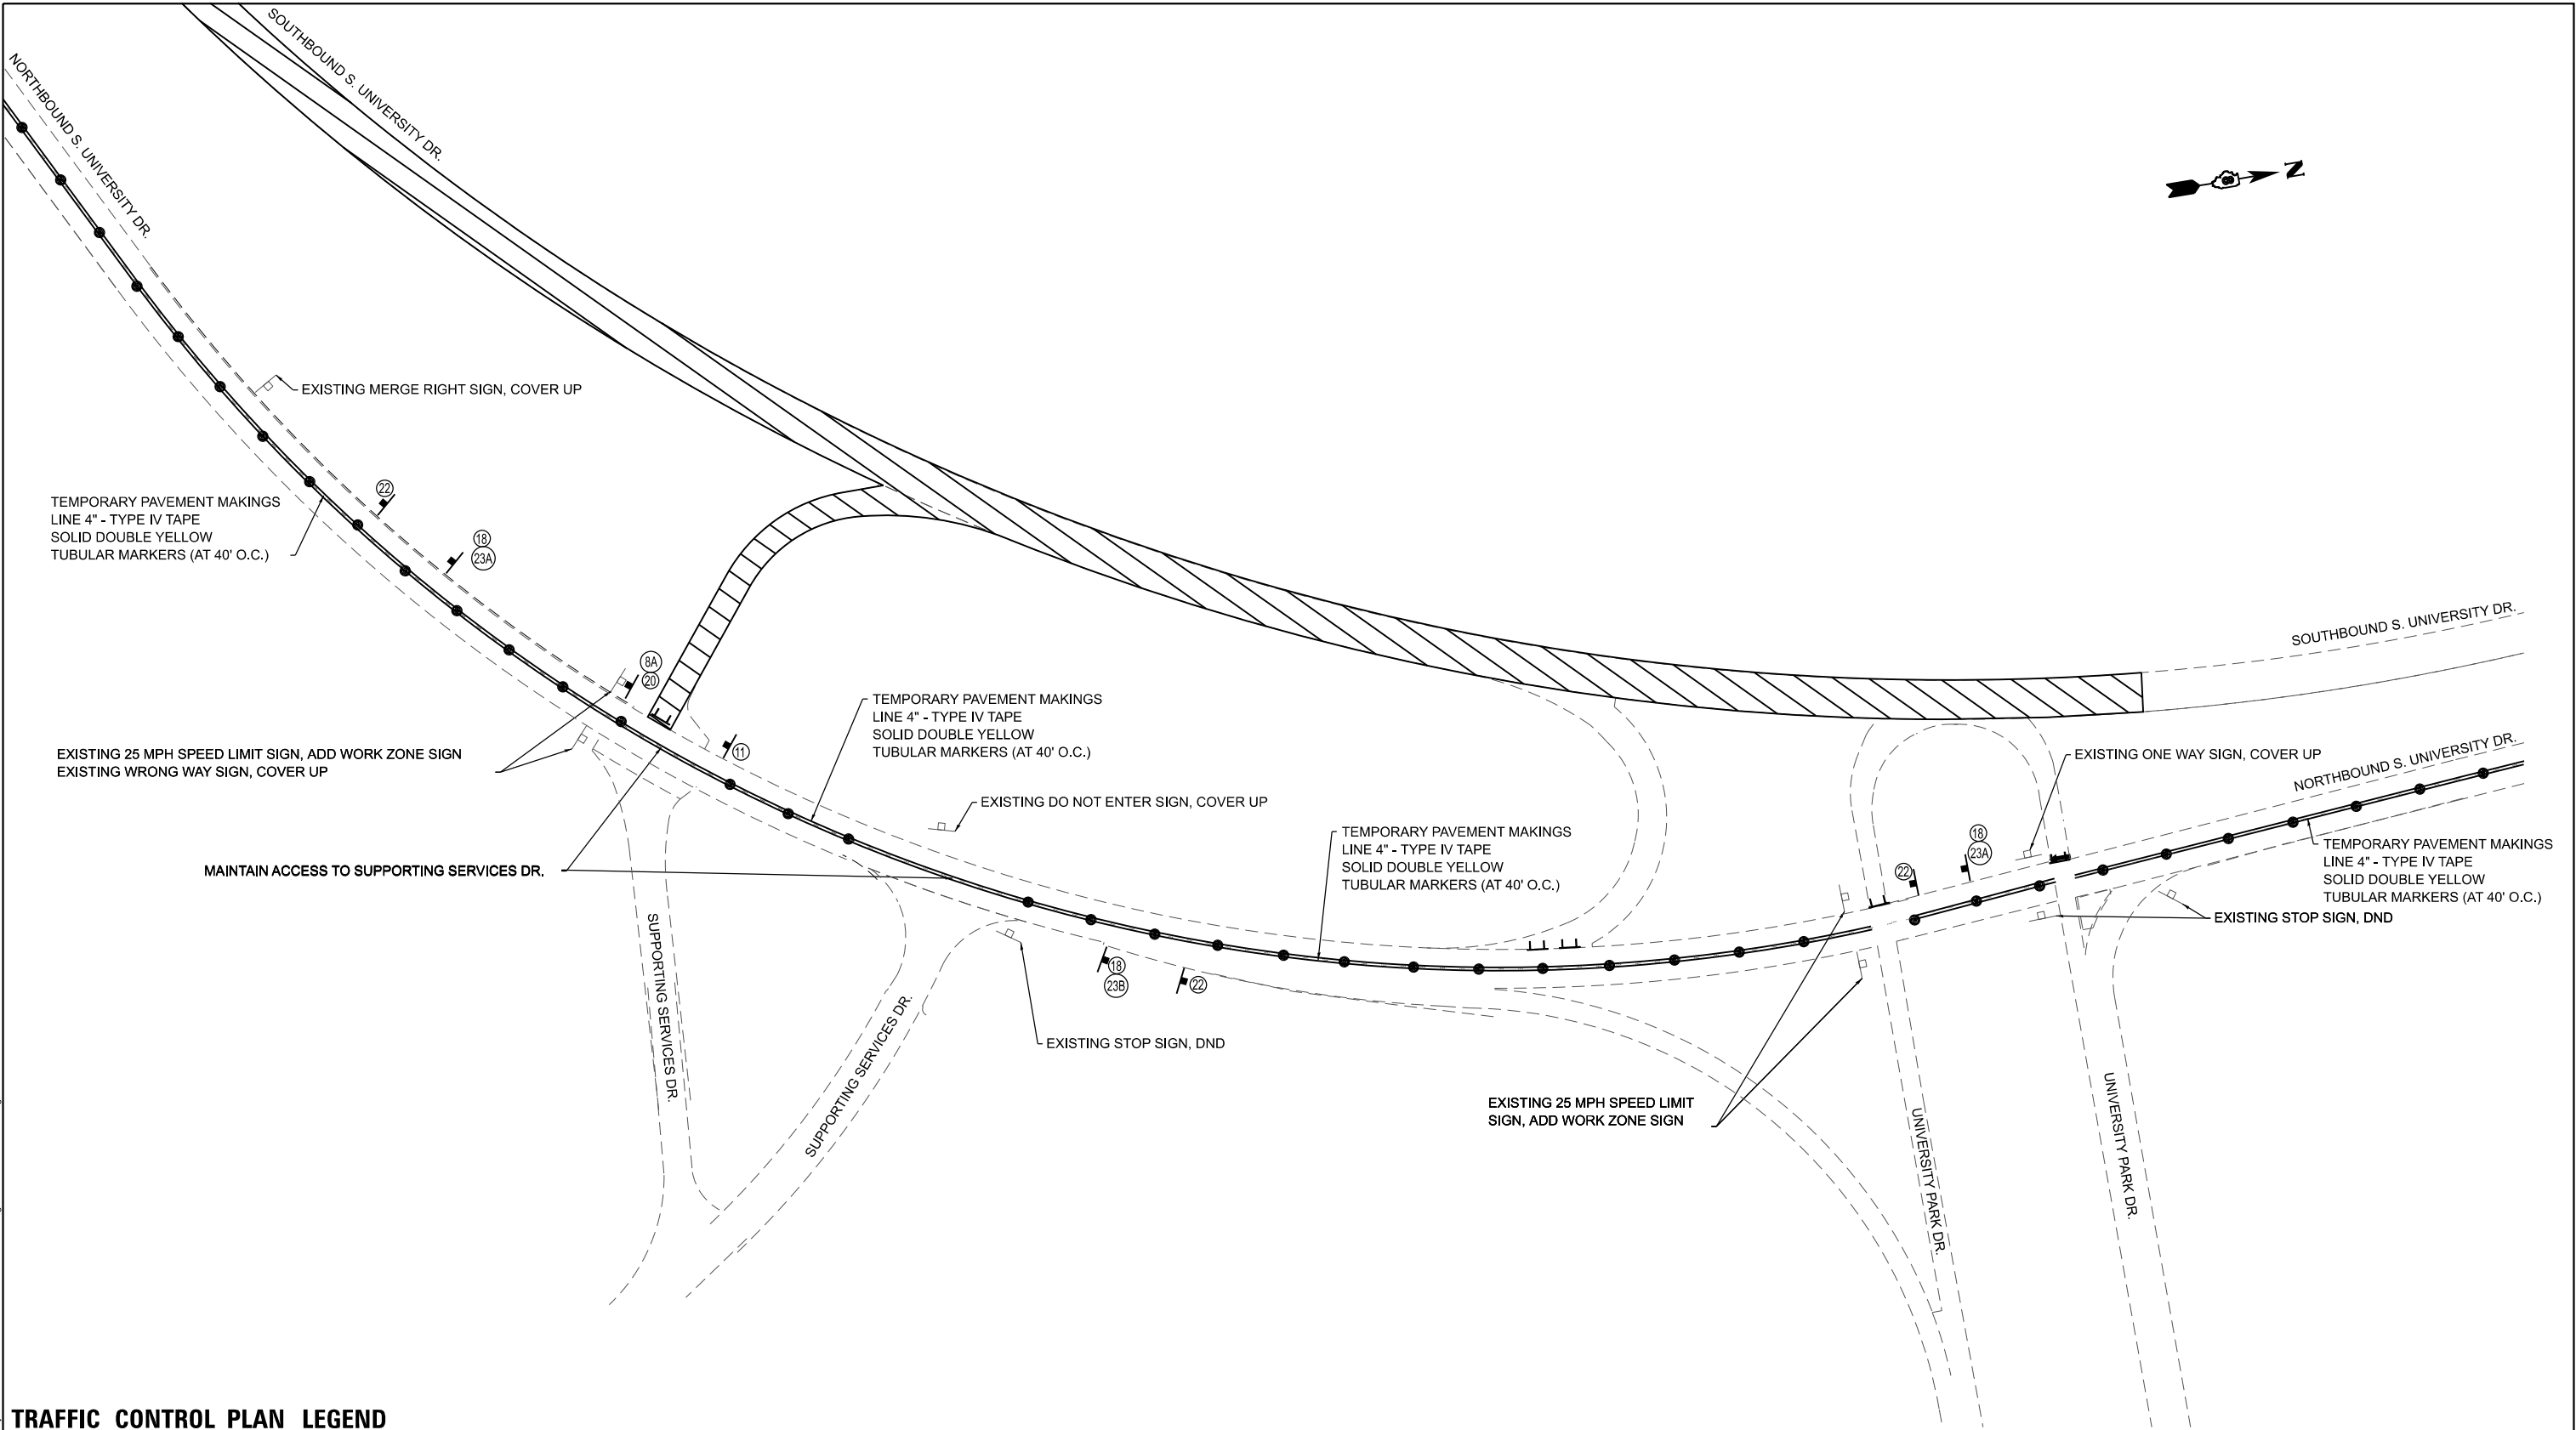

TRAFFIC CONTROL PLAN LEGEND

1 W20-1103(0) 48x48

2 W9-2L 48x48

3 R3-7R 30x30

4 W1-4L 48x48

5 R4-7a 48x36

6 M5-1L 30x21

7 M5-1R 30x21

8A W2-1115(0) 36x18

8B R2-1 36x48

9 M4-9R 30x24

10 M4-9L 30x24

11 SPECIAL 48x12

12 G20-1103(0) 60x36

13 R2-1 36x48

14 R3-2 24x24

15 R3-7L 30x30

16 M4-8a 24x18

17 W9-2L 48x48

18 W6-3 48x48

19 W20-2A 48x48

20 R2-1 36x48

21 G20-2 36x18

22 R4-1 48x60

23A W7-3aP 36x30

23B W7-3aP 36x30

SIGN

TUBULAR MARKER

LEFT ARROW BOARD

RIGHT ARROW BOARD

WORK ZONE

OATES
ASSOCIATES
www.oatesassociates.com

USER NAME = danny.gray,jr

DESIGNED -

DRAWN -

PLOT SCALE = 100,0000' / in.

CHECKED -

DATE -

REVIS

REVISED -

REVISED -

REVISED -

REVISED -


ILLINOIS DESIGN FIRM LICENSE NO.: 184.001115

SOUTHERN ILLINOIS UNIVERSITY
EDWARDSVILLE

TRAFFIC CONTROL SHEETS

SCALE: NTS SHEET 5 OF 6 SHEETS STA. TO STA.

F.A.U. RTE.	SECTION	COUNTY	TOTAL SHEETS	SHEET NO.
8885	23-00007-01-RS	MADISON	21	15
CONTRACT NO. 97851				
ILLINOIS FED. AID PROJECT				

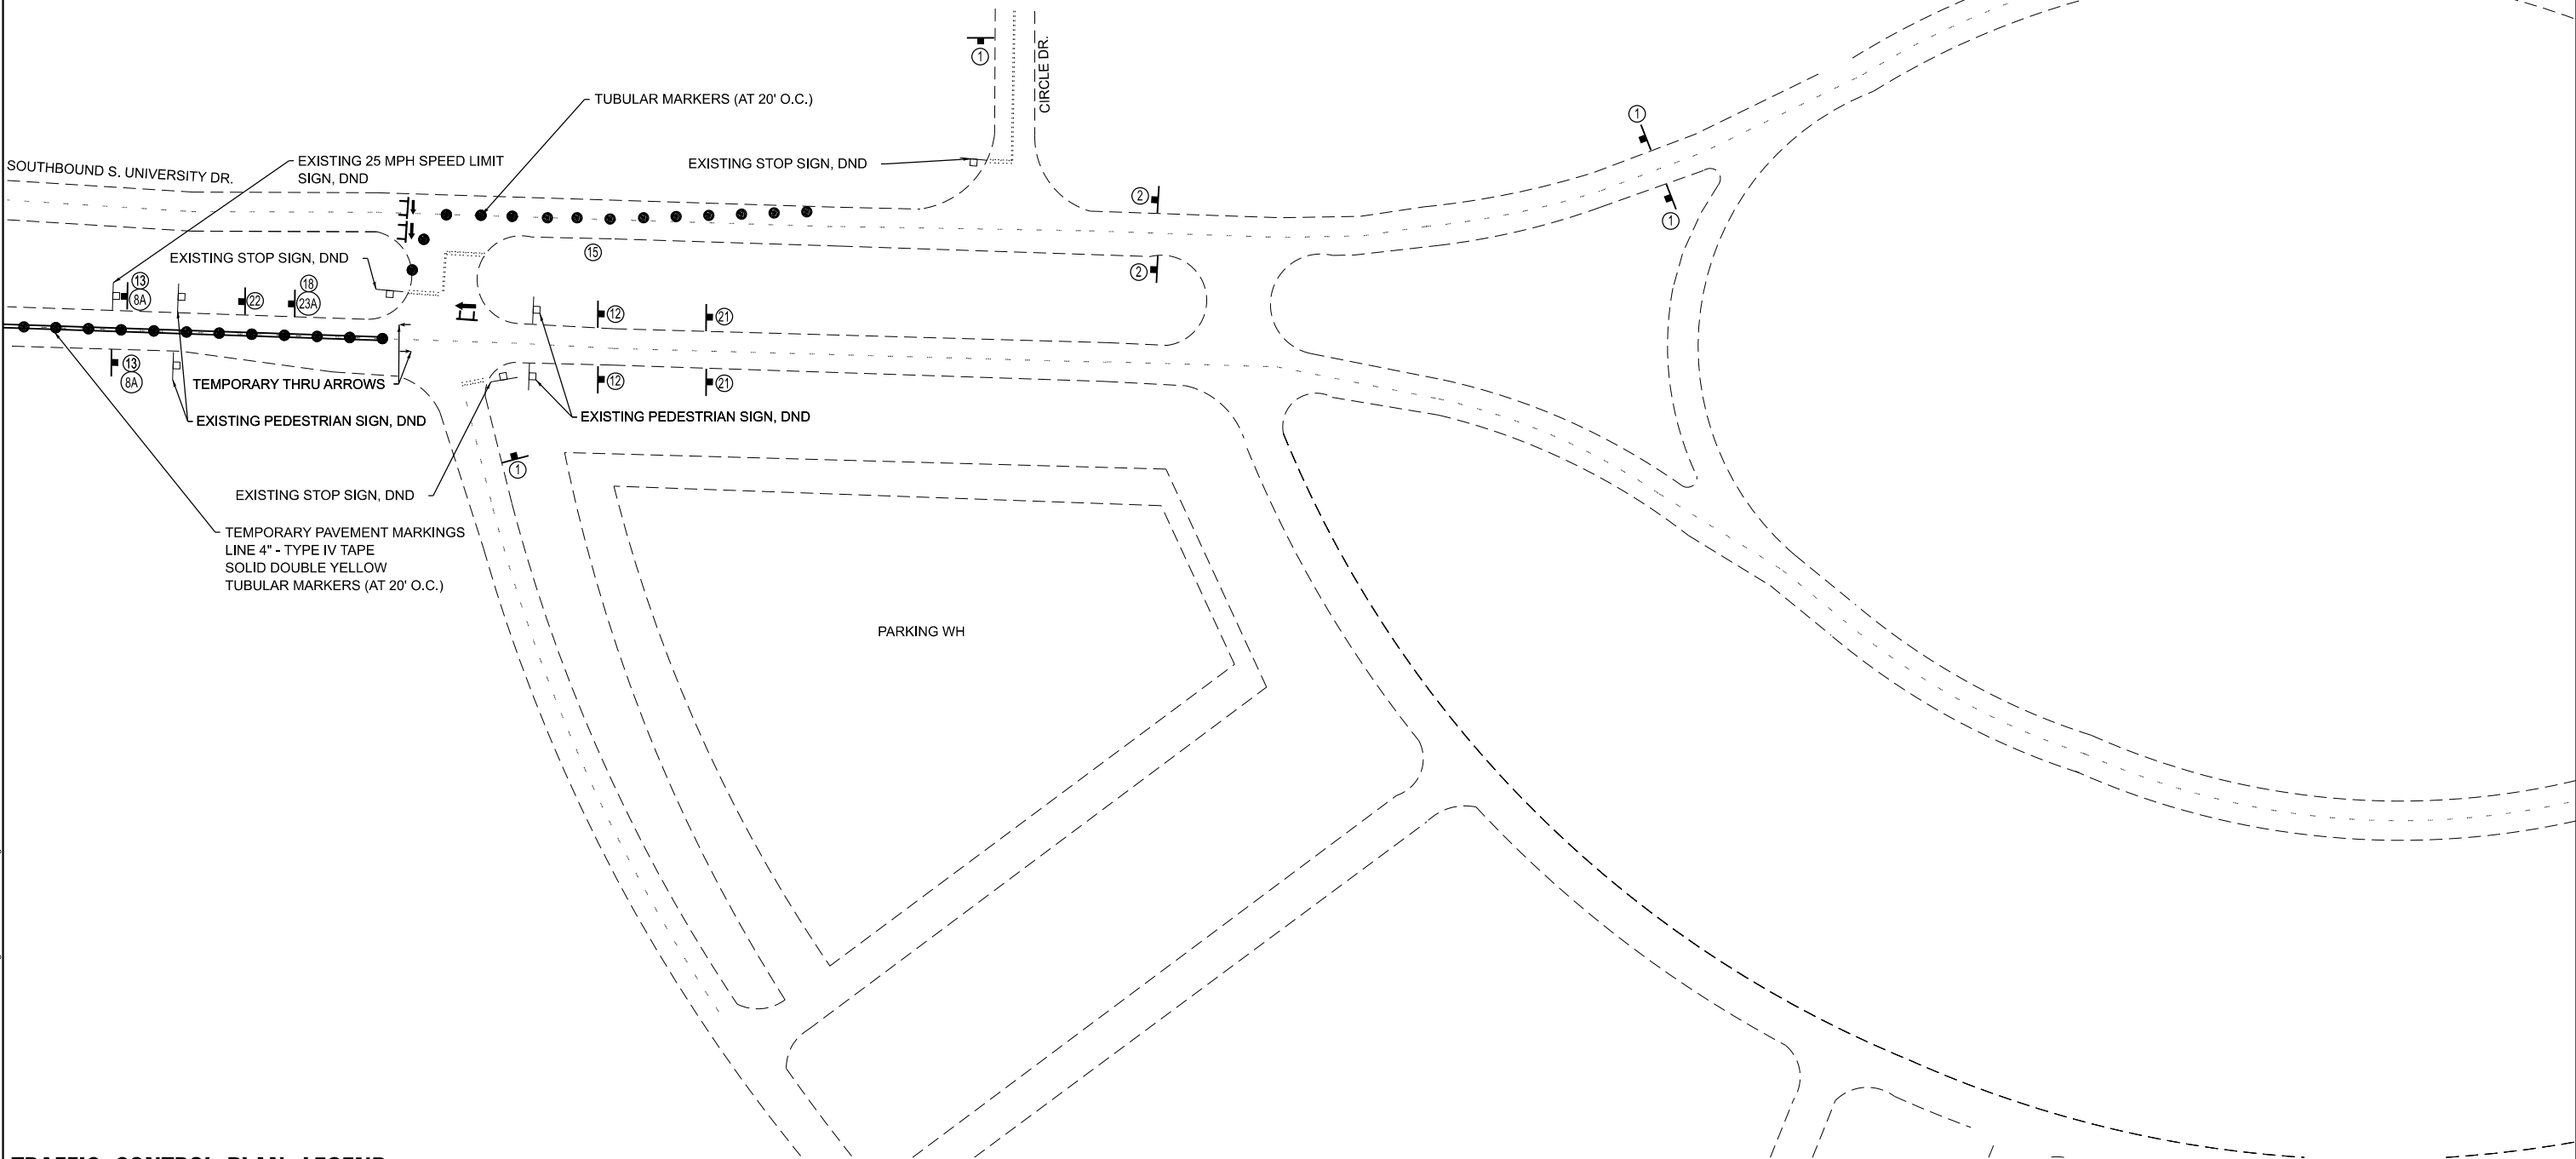

TRAFFIC CONTROL PLAN LEGEND

1 W20-1103(0)
48x48

2 W9-2L
48x48

3 R3-7R
30x30

4 W1-4L
48x48

5 R4-7a
48x36

6 M5-1L
30x21

7 M5-1R
30x21

8A W2-1115(0)
36x18

9 M4-9R
30x24

10 M4-9L
30x24

11 SPECIAL
48x12

12 G20-1103(0)
60x36

13 R2-1
36x48

14 R3-2
24x24

15 R3-7L
30x30

16 M4-8a
24x18

17 W9-2L
48x48

18 W6-3
48x48

19 W20-2A
48x48

20 R2-1
36x48

21 G20-2
36x18

22 R4-1
48x60

23A W7-3aP
36x30

23B W7-3aP
36x30





















OATES ASSOCIATES
www.oatesassociates.com
ILLINOIS DESIGN FIRM LICENSE NO.: 184.001115



USER NAME = danny.gray,jr	DESIGNED -	REVISED -
DRAWN -	REVIS	ED -
PLOT SCALE = 100,0000' / in.	CHECKED -	REVISED -
PLOT DATE = 10/10/2024	DATE -	REVISED -

SOUTHERN ILLINOIS UNIVERSITY
EDWARDSVILLE

TRAFFIC CONTROL SHEETS

SCALE NTS	SHEET 6	OF 6	SHEETS	STA.	TO STA.
-----------	---------	------	--------	------	---------

F.A.U. RTE. 8885	SECTION 23-00007-01-RS	COUNTY MADISON	TOTAL SHEETS 21	SHEET NO. 16
CONTRACT NO. 97851				
ILLINOIS FED. AID PROJECT				

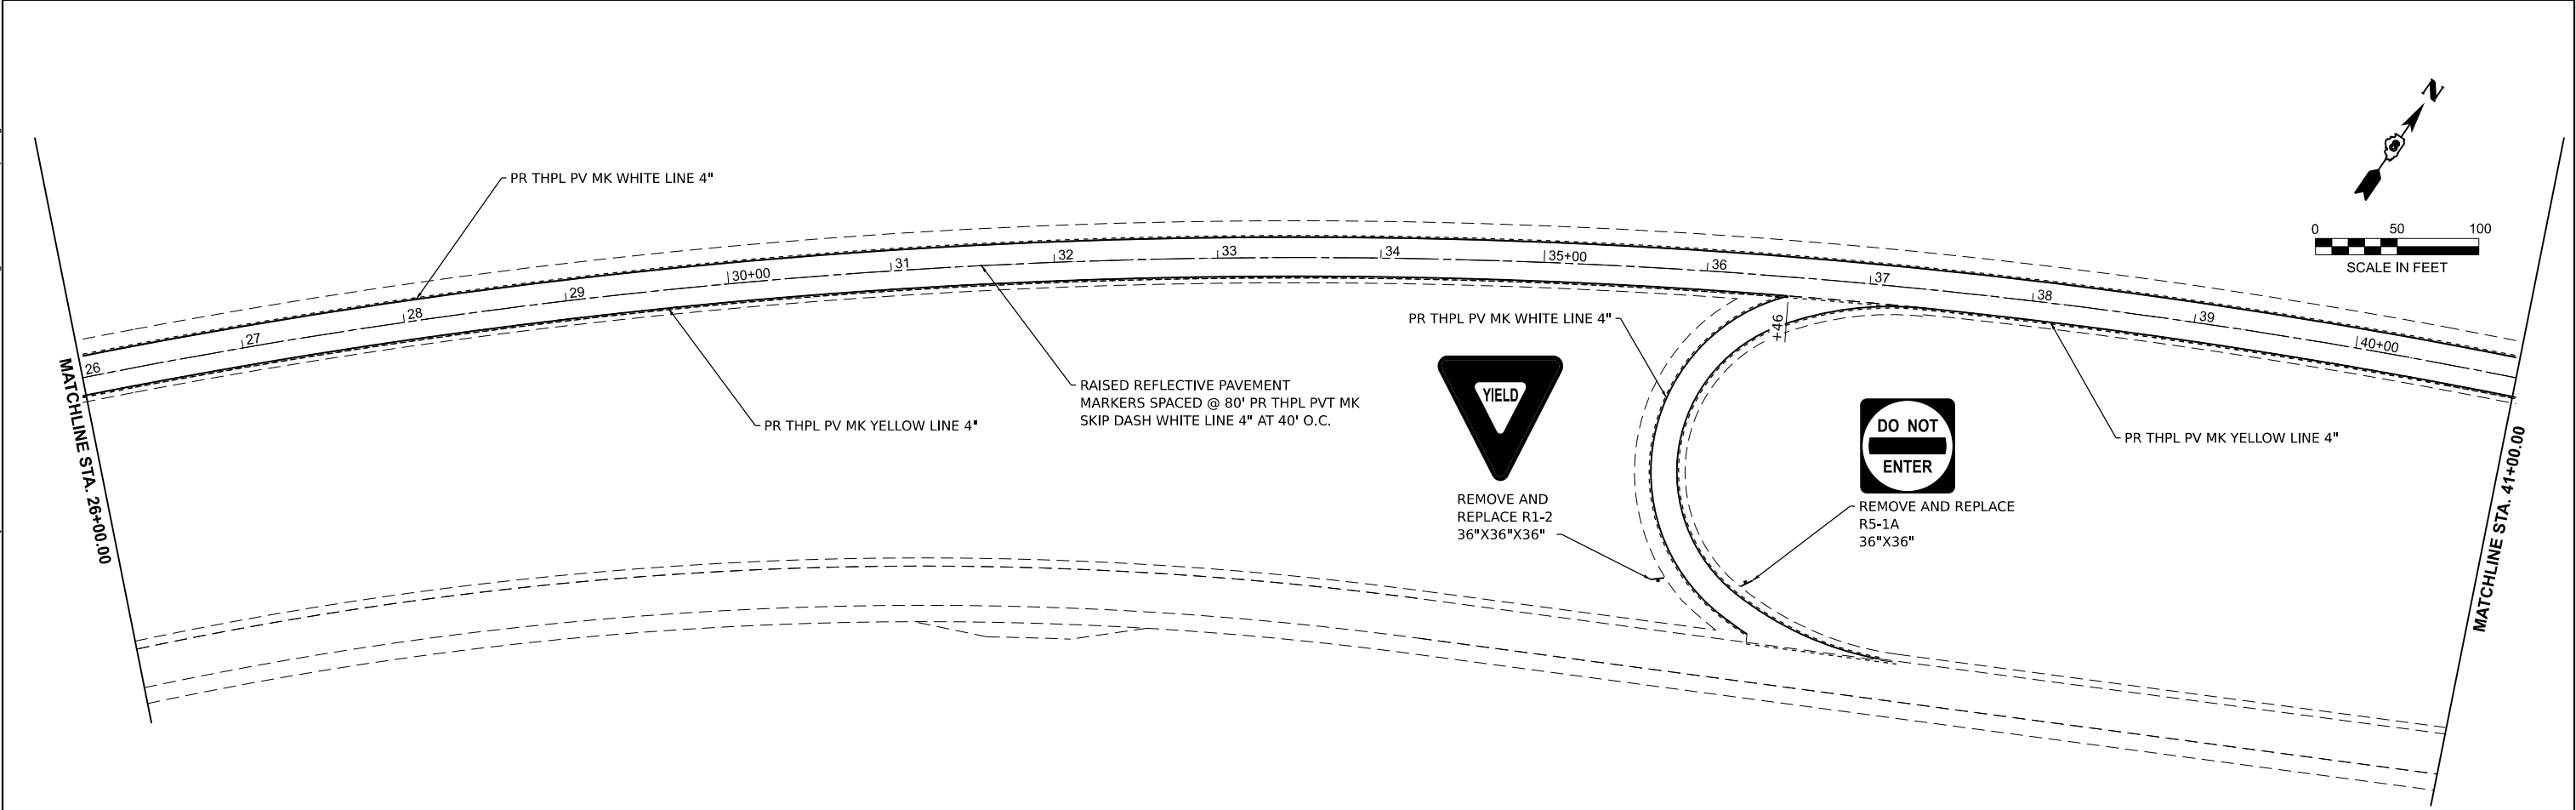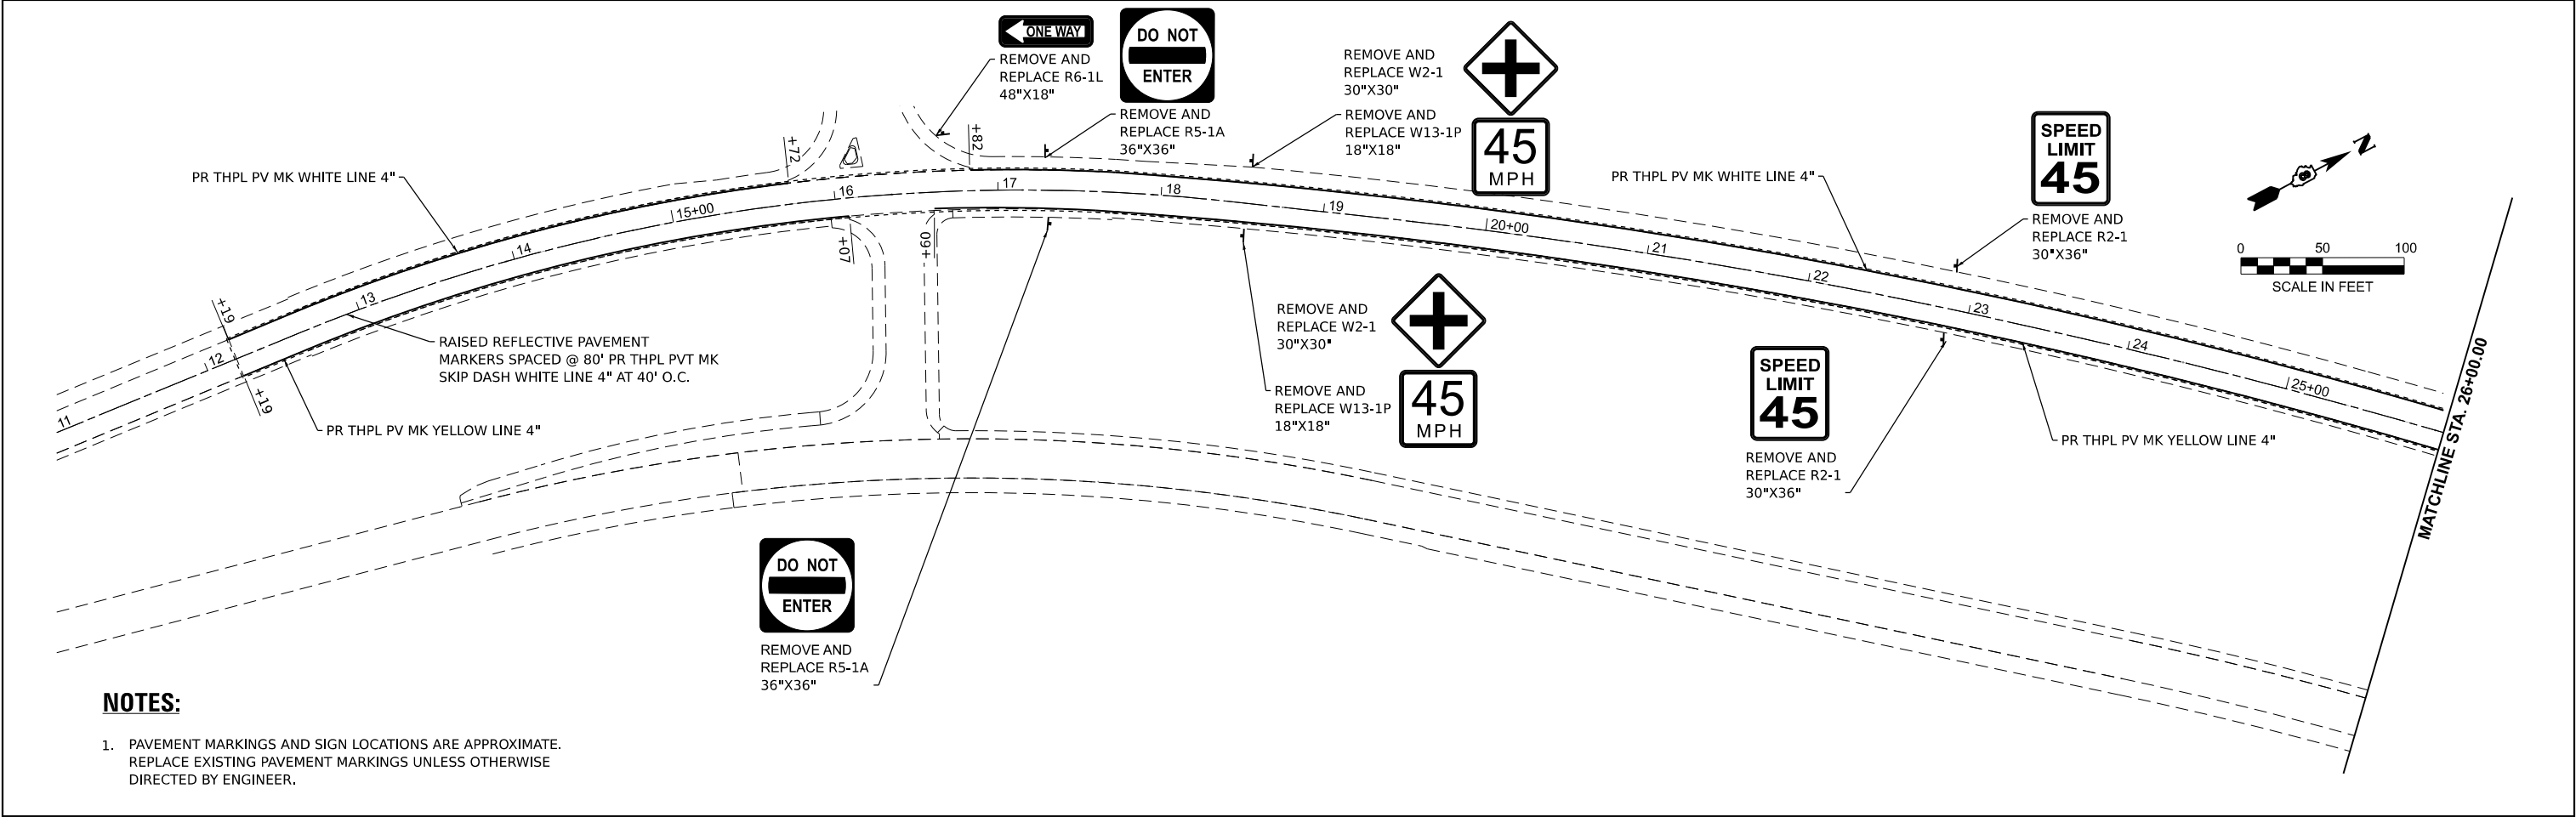

MODEL: EXCL13 - Plan 1 [Sheet]
FILE NAME: H:\P11063 - S\Ue On-Call Services\WO 38 - S University Drive - Phase 2\CADD\Microstation\CADD Drawings\0819063.038-shl-pmk.dgn



USER NAME	= danny.gray.jr	DESIGNED	-	REVISED	-
		DRAWN	-	REVISED	-
		CHECKED	-	REVISED	-
PLOT DATE	= 10/10/2024	DATE	-	REVISED	-

STATE OF ILLINOIS
DEPARTMENT OF TRANSPORTATION



PAVEMENT MARKING & SIGNAGE SHEETS

SCALE: 1"=50' SHEET 1 OF 2 SHEETS STA. 11+00.00 TO STA. 41+00.00

F.A.U. RTE.	SECTION	COUNTY	TOTAL SHEETS	SHEET NO.
8885	23-00007-01-RS	MADISON	21	17
CONTRACT NO. 97851				
ILLINOIS FED. AID PROJECT				

NOTES:

1. PAVEMENT MARKINGS AND SIGN LOCATIONS ARE APPROXIMATE.
REPLACE EXISTING PAVEMENT MARKINGS UNLESS OTHERWISE
DIRECTED BY ENGINEER.

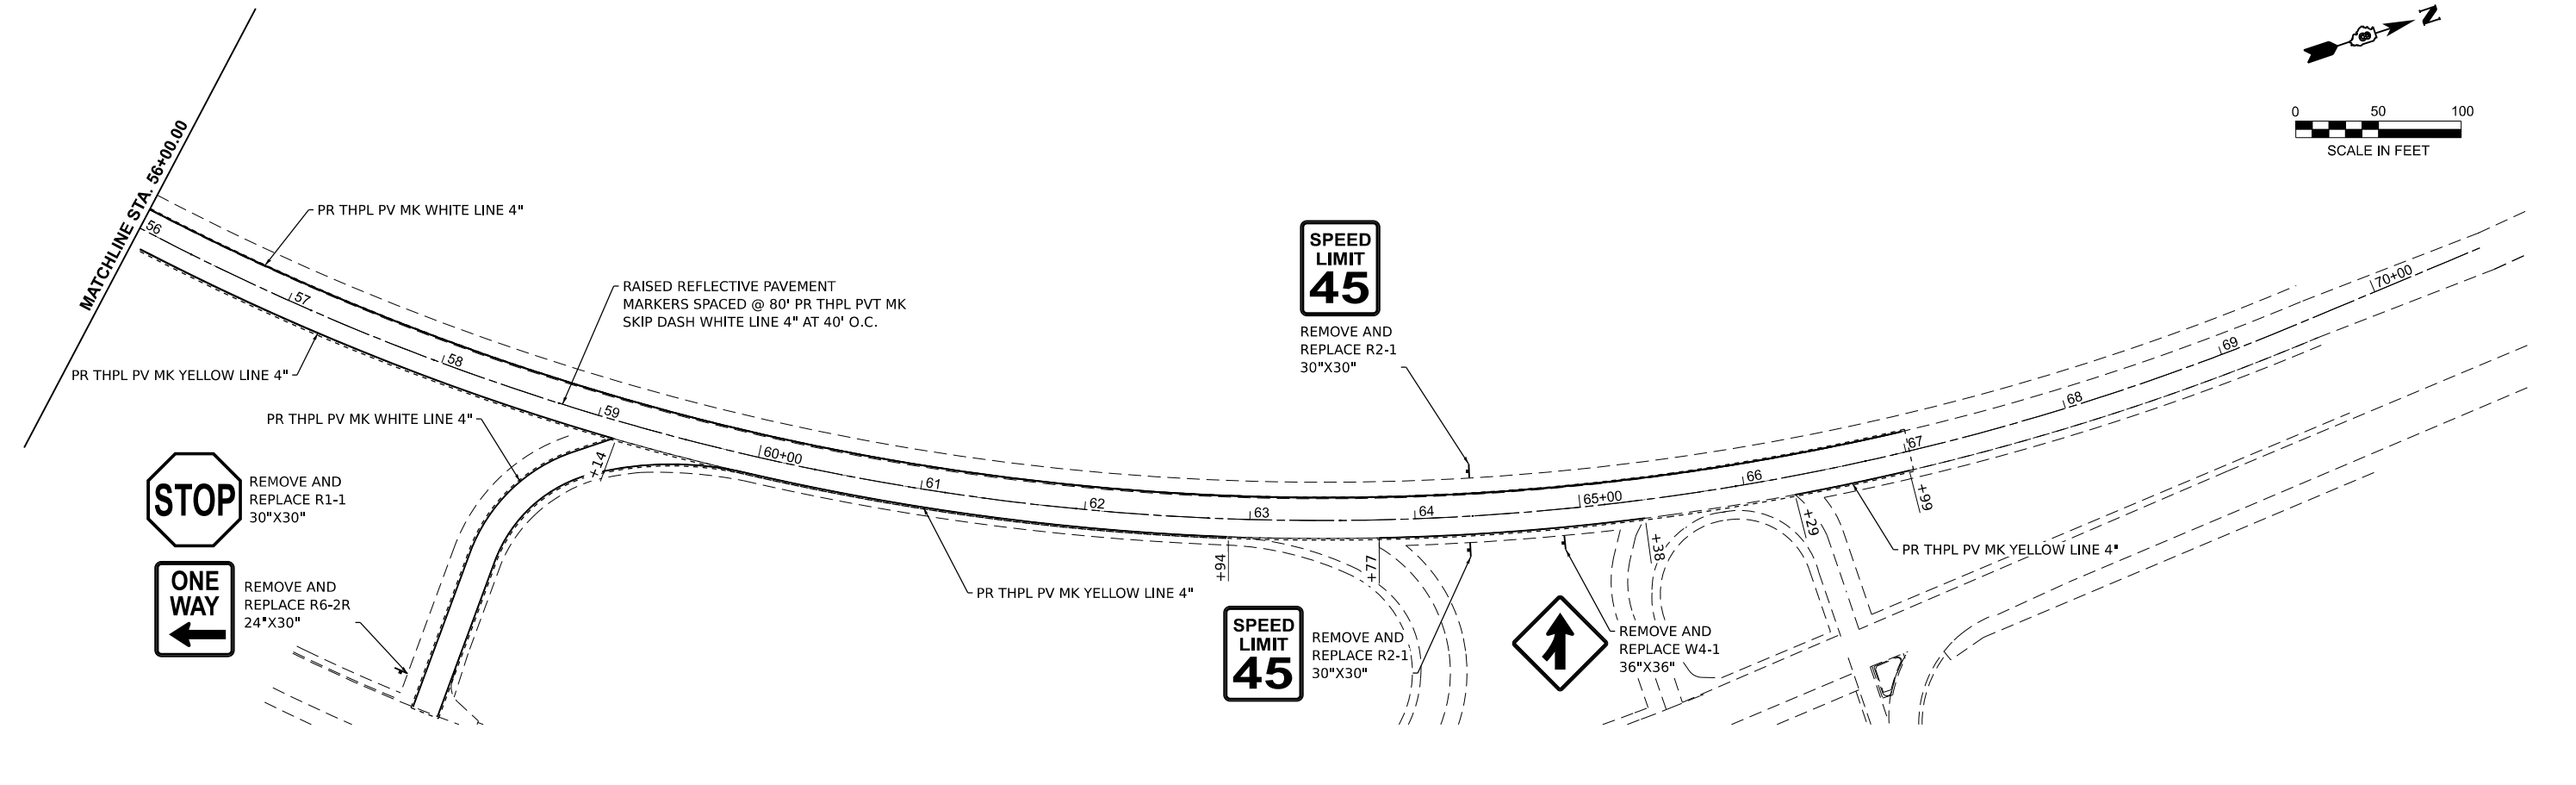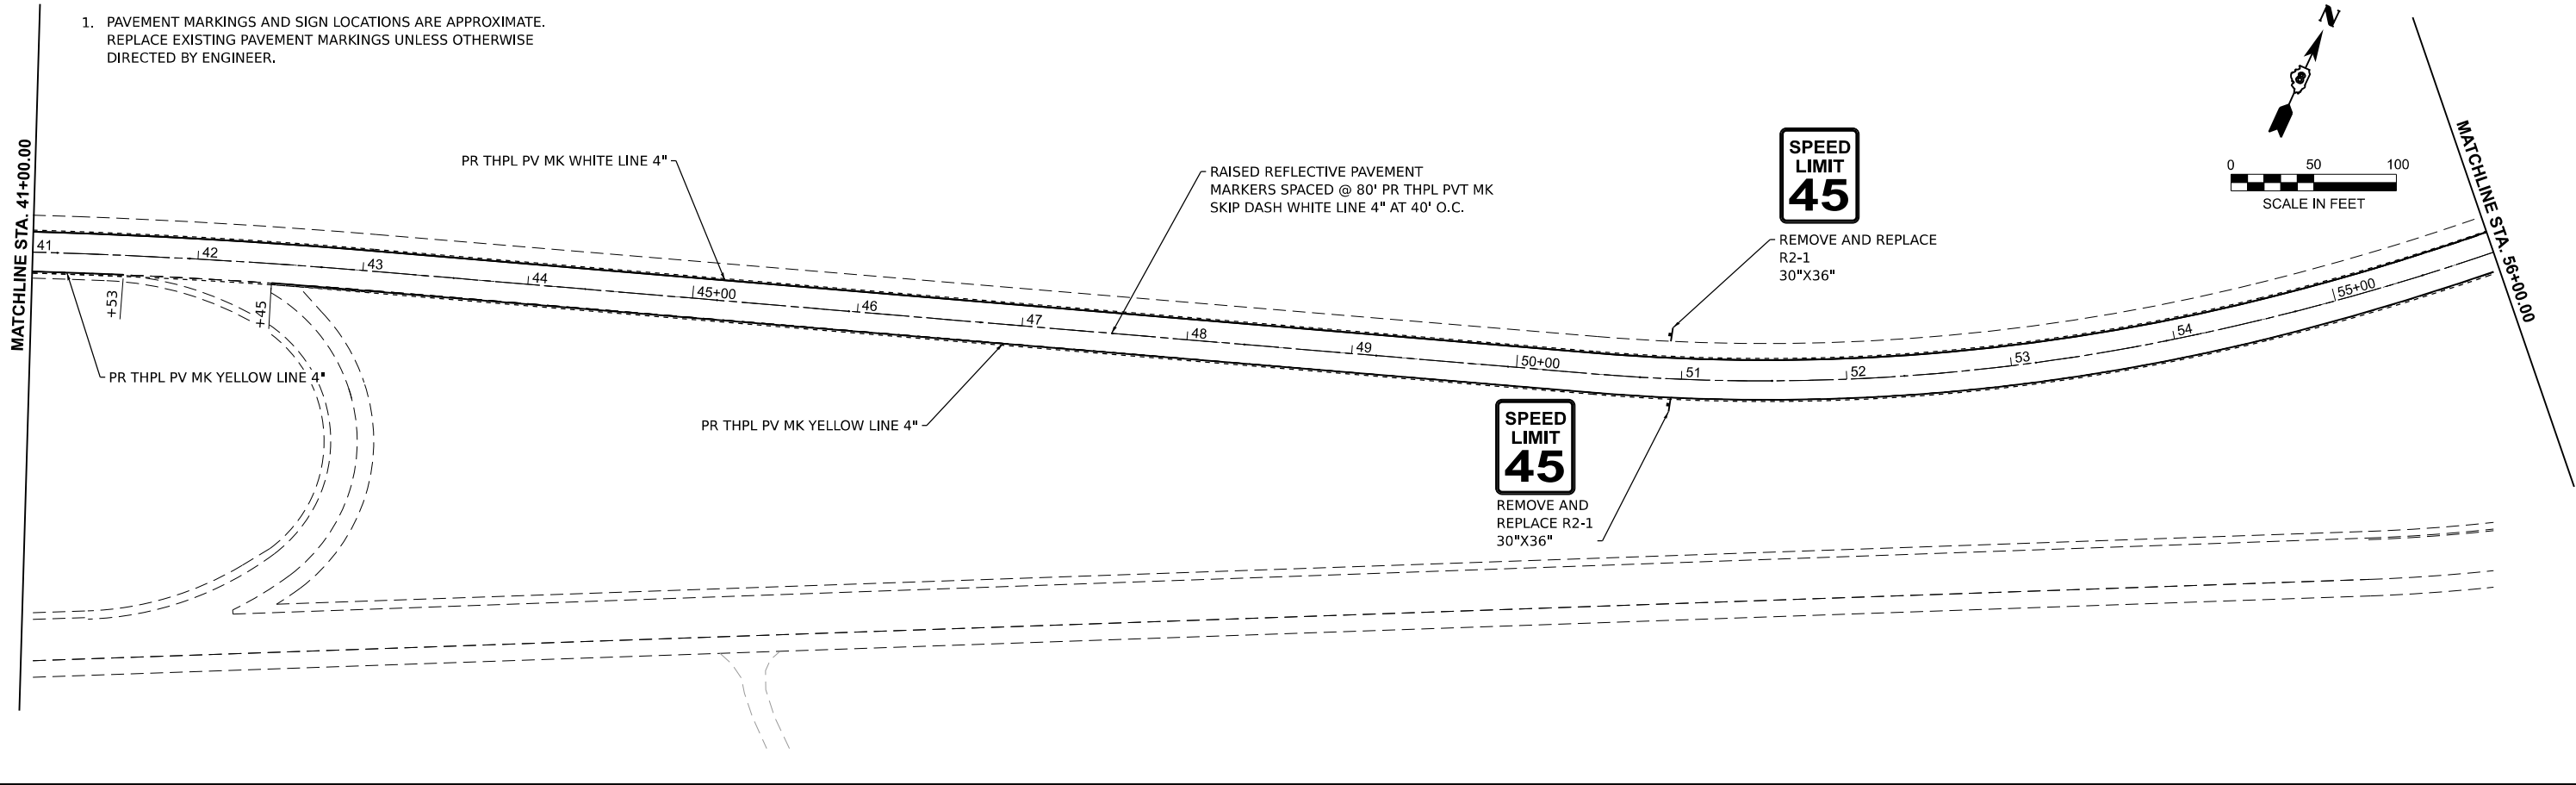

MODEL: EXCL13 - Plan 3 [Sheet]
FILE NAME: H:\P11063 - SJUe On-Call Services\WO 38 - S University Drive - Phase 2\CADD\Microstation\CADD Drawings\0819063.038-shp-pmk.dgn





USER NAME = kevin.botterbush	DESIGNED -	REVISED -
	DRAWN -	REVISED -
	CHECKED -	REVISED -
	DATE -	REVISED -

STATE OF ILLINOIS
DEPARTMENT OF TRANSPORTATION

PAVEMENT MARKINGS & SIGNAGE SHEETS

SCALE: 1"=50' SHEET 2 OF 2 SHEETS STA. 41+00.00 TO STA. 71+00.00

F.A.U. RTE.	SECTION	COUNTY	TOTAL SHEETS	SHEET NO.
8885	23-00007-01-RS	MADISON	21	18
CONTRACT NO. 97851				
ILLINOIS FED. AID PROJECT				

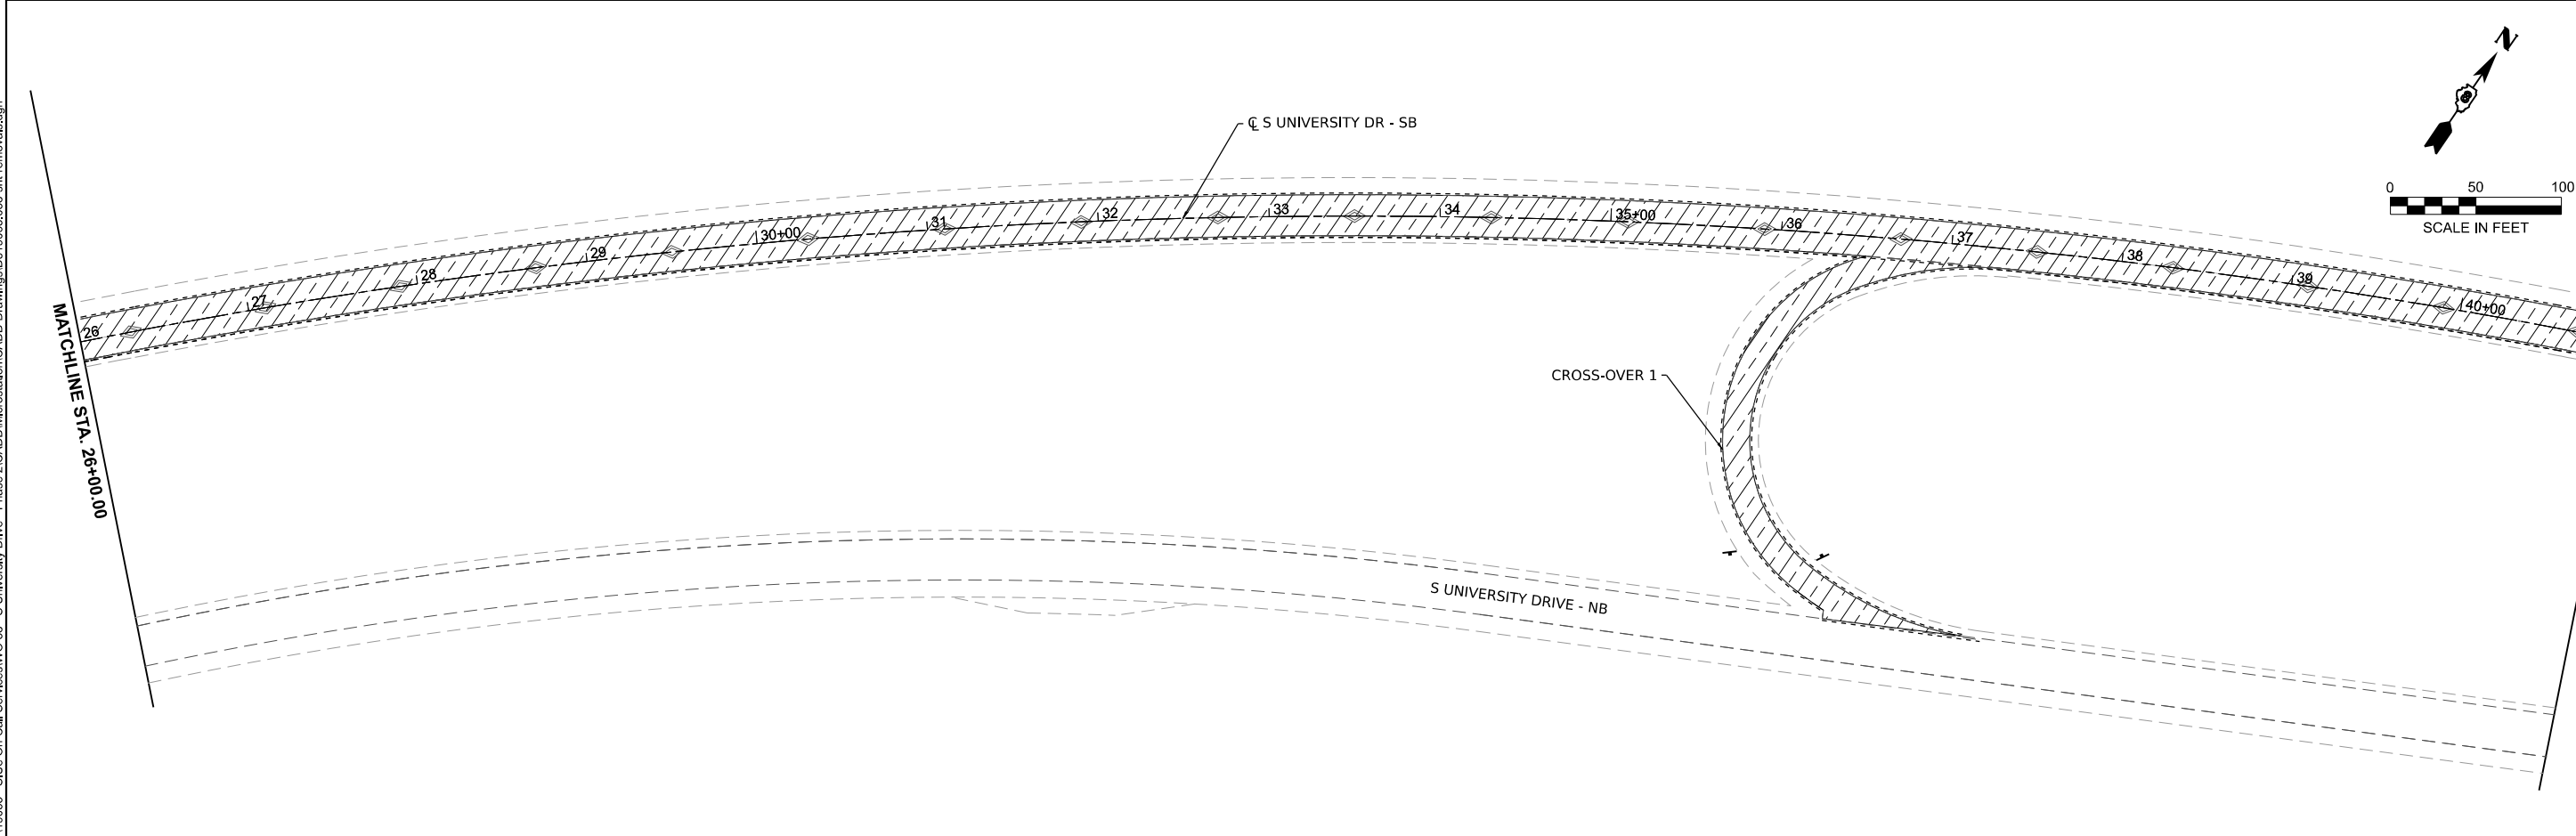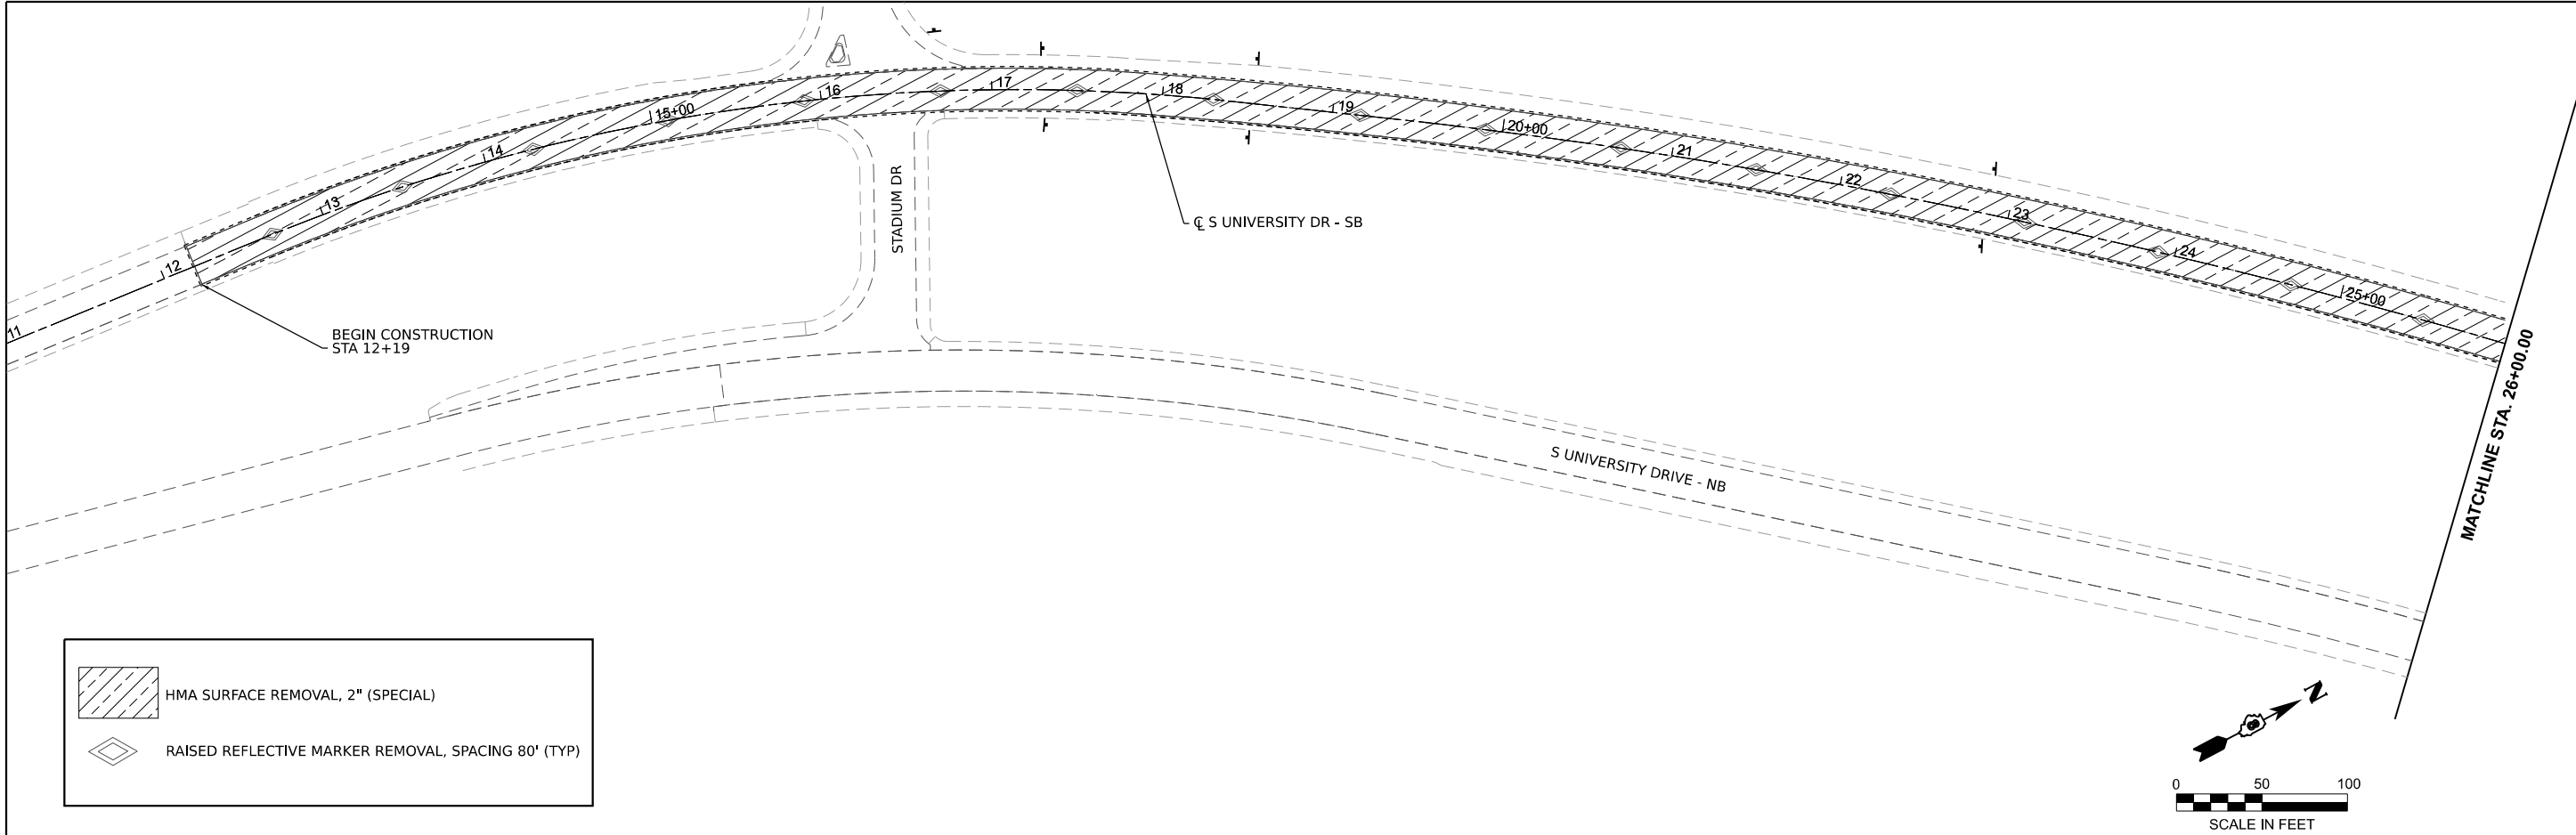

MODEL: EXC13-Plan 1 [Sheet]
FILE NAME: H:\P11063 - S University Drive - Phase 2\CADD\Microstation\CADD Drawings\0819063.038-shr-removals.dgn



OATES
ASSOCIATES
www.oatesassociates.com

ILLINOIS DESIGN FIRM LICENSE NO.: 184.001115

USER NAME = danny.gray,jr	DESIGNED -	REVISED -
	DRAWN -	REVISED -
	CHECKED -	REVISED -
	DATE -	REVISED -
PLOT DATE = 12/6/2024	DATE -	REVISED -





STATE OF ILLINOIS
DEPARTMENT OF TRANSPORTATION

REMOVAL PLAN SHEET			
SCALE: 1"=50'	SHEET 1	OF 2 SHEETS	STA. 11+00.00 TO STA. 41+00.00

F.A.U. RTE.	SECTION	COUNTY	TOTAL SHEETS	SHEET NO.
8885	23-00007-01-RS	MADISON	21	19
CONTRACT NO. 97851				
ILLINOIS FED. AID PROJECT				

HMA SURFACE REMOVAL, 2" (SPECIAL)

RAISED REFLECTIVE MARKER REMOVAL, SPACING 80' (TYP)

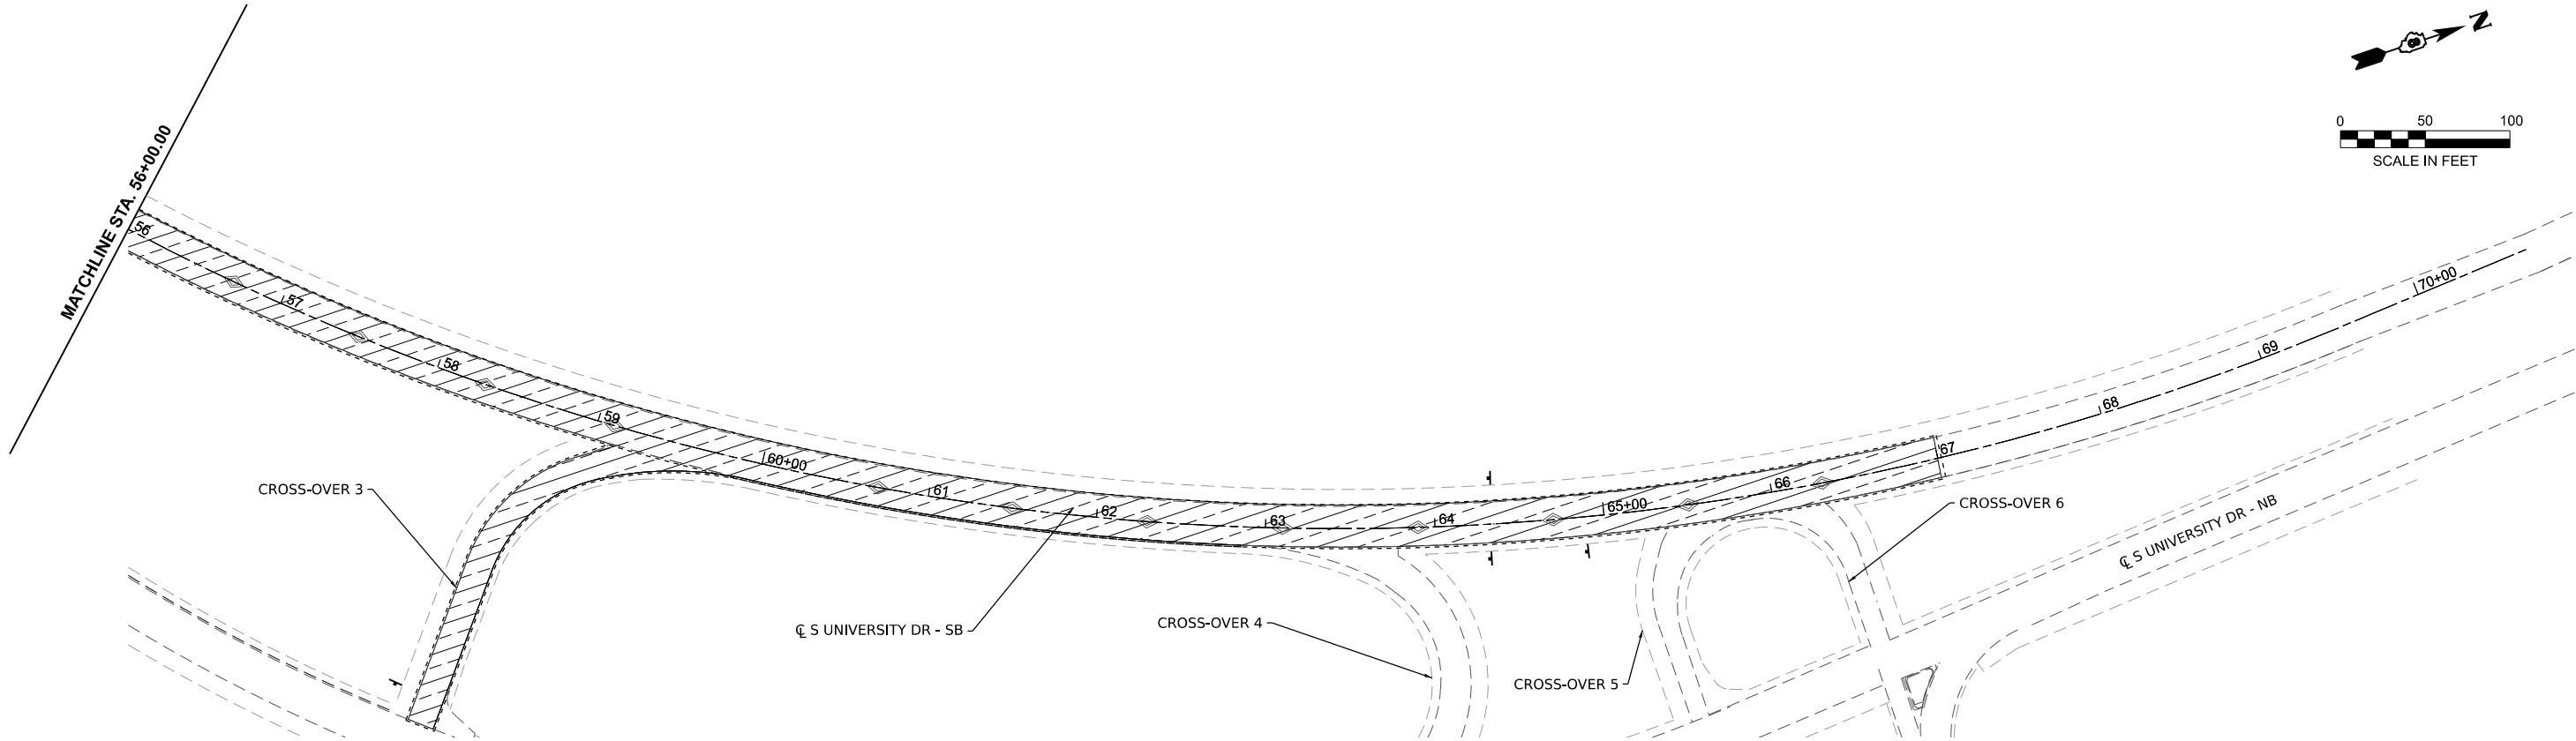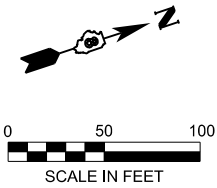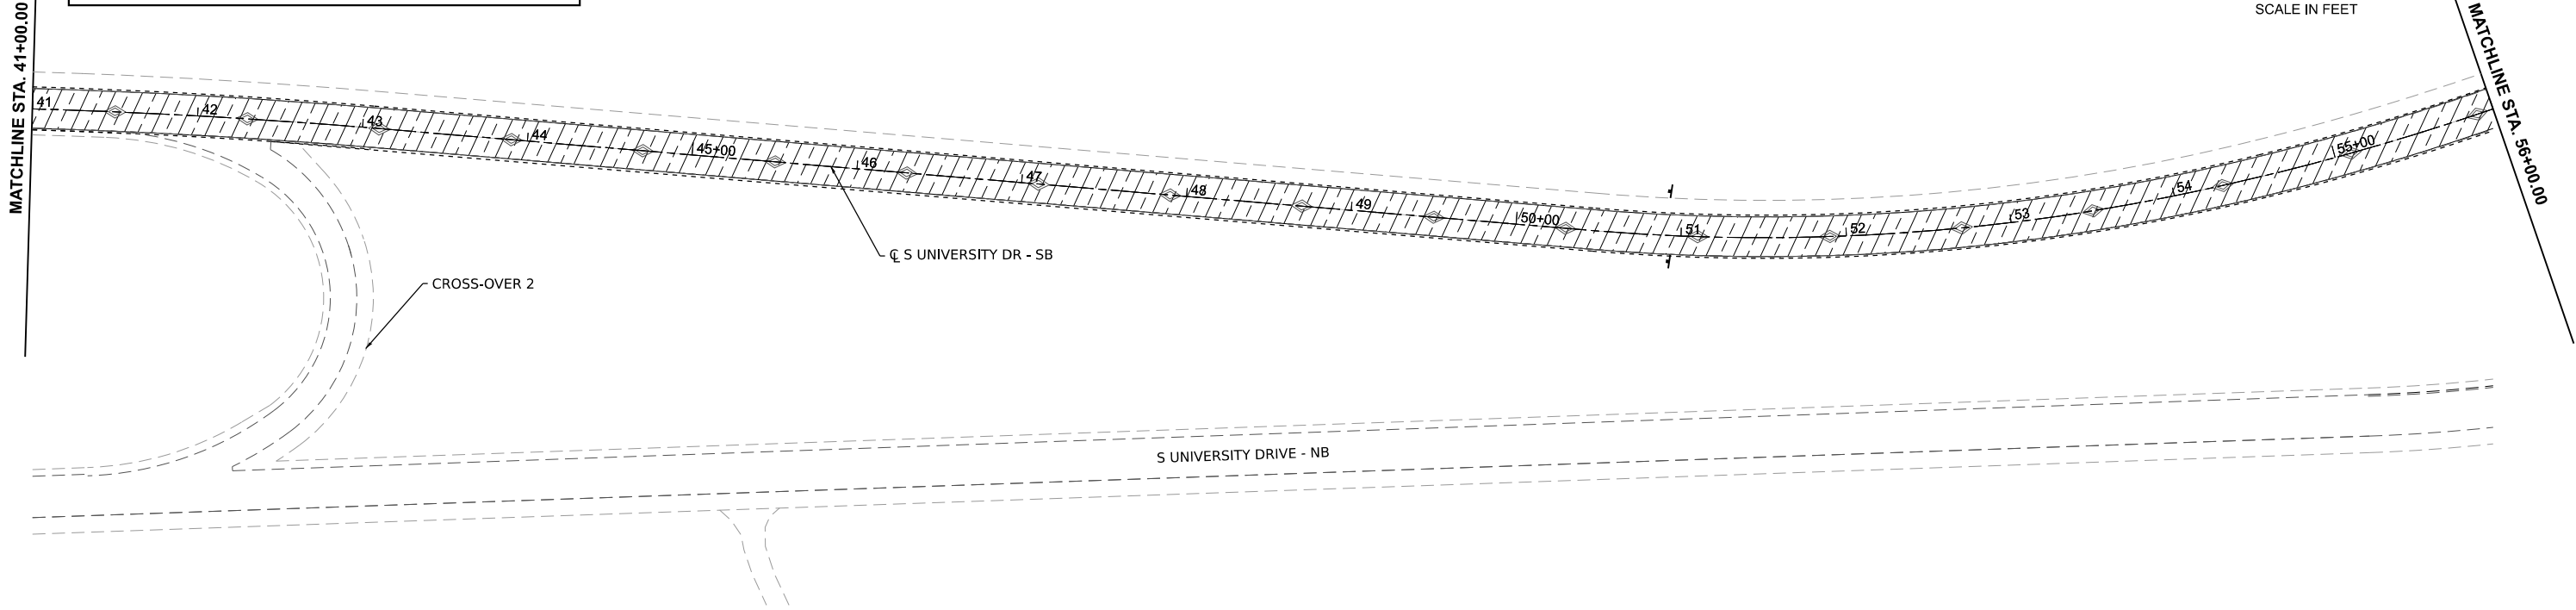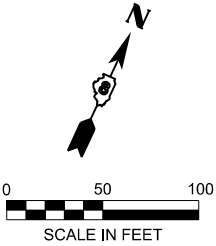

MODEL: EXCL13 - Plan 3 [Sheet]
FILE NAME: H:\P11063 - SJUe On-Call Services\WO 38 - S University Drive - Phase 2\CADD\Microstation\CADD Drawings\0819063.038-shr-removals.dgn

OATES

ASSOCIATES

www.oatesassociates.com

ILLINOIS DESIGN FIRM LICENSE NO.: 184.001115

USER NAME = danny.gray.jr	DESIGNED -	REVISED -
	DRAWN -	REVISED -
	CHECKED -	REVISED -
	DATE -	REVISED -
PLOT DATE = 12/6/2024	DATE -	REVISED -

STATE OF ILLINOIS
DEPARTMENT OF TRANSPORTATION

REMOVAL PLAN SHEET

SCALE: 1"=50' SHEET 2 OF 2 SHEETS STA. 41+00.00 TO STA. 71+00.00

F.A.U. RTE.	SECTION	COUNTY	TOTAL SHEETS	SHEET NO.
8885	23-00007-01-RS	MADISON	21	20
CONTRACT NO. 97851				
ILLINOIS FED. AID PROJECT				

PLAN VIEW

ELEVATION VIEW

DOWEL RETROFIT DETAIL

(NOT TO SCALE)

SEE PAVEMENT SCHEDULE FOR LOCATIONS

TYPICAL DOWEL RETROFIT

LAYOUT DETAIL

(NOT TO SCALE)

SEE PAVEMENT SCHEDULE FOR LOCATIONS

TEMPORARY RAMP DETAIL

(NOT TO SCALE)

SEE PAVEMENT SCHEDULE FOR LOCATIONS