

FINAL SURVEY	SURVEYED PLOTTED TEMPLATE	BY	DATE
NO.	AREAS CHECKED		

ORIGINAL SURVEY	SURVEYED PLOTTED TEMPLATE	BY	DATE
NO.	AREAS CHECKED		

MODEL: P:\BL_Harrison3 - 4355+00.00 [Sheet]
FILE NAME: c:\cadd\p\w\hntb_idaoust\graphics\04651481\022009-sh1-XSC-Harrison St.dgn




USER NAME =	Idaoust	DESIGNED -	LD	REVISED -	
		DRAWN -	LD	REVISED -	
		CHECKED -	CS	REVISED -	
PLOT DATE =	7/17/2026	DATE -	5/22/2026	REVISED -	

STATE OF ILLINOIS
DEPARTMENT OF TRANSPORTATION


CROSS SECTIONS - HARRISON ST
I-290 FROM 22ND AVE TO DES PLAINES RIVER

SCALE: 1"=40'H, 1"=20'V SHEET 28 OF 91 SHEETS STA. 4354+73.00 TO STA. 4356+00.00


F.A.I. RTE.	SECTION	COUNTY	TOTAL SHEETS	SHEET NO.
290	2024-991-DR	COOK	464	401
CONTRACT NO. 62X09				
ILLINOIS FED. AID PROJECT 6WLV(875)				

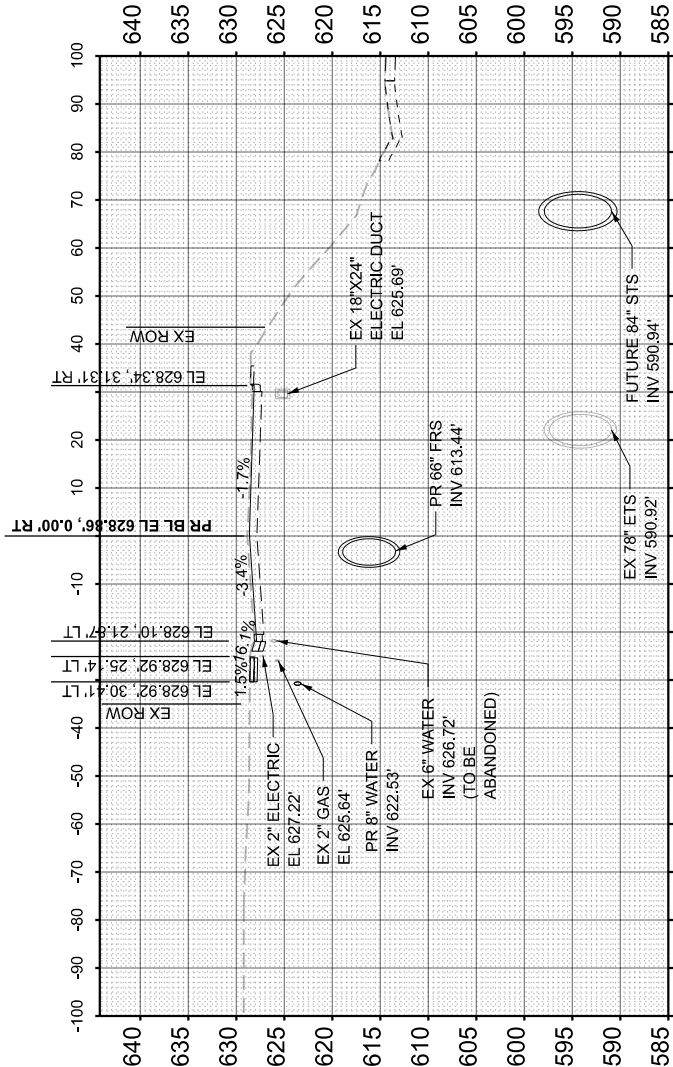


STA 4354+73.00

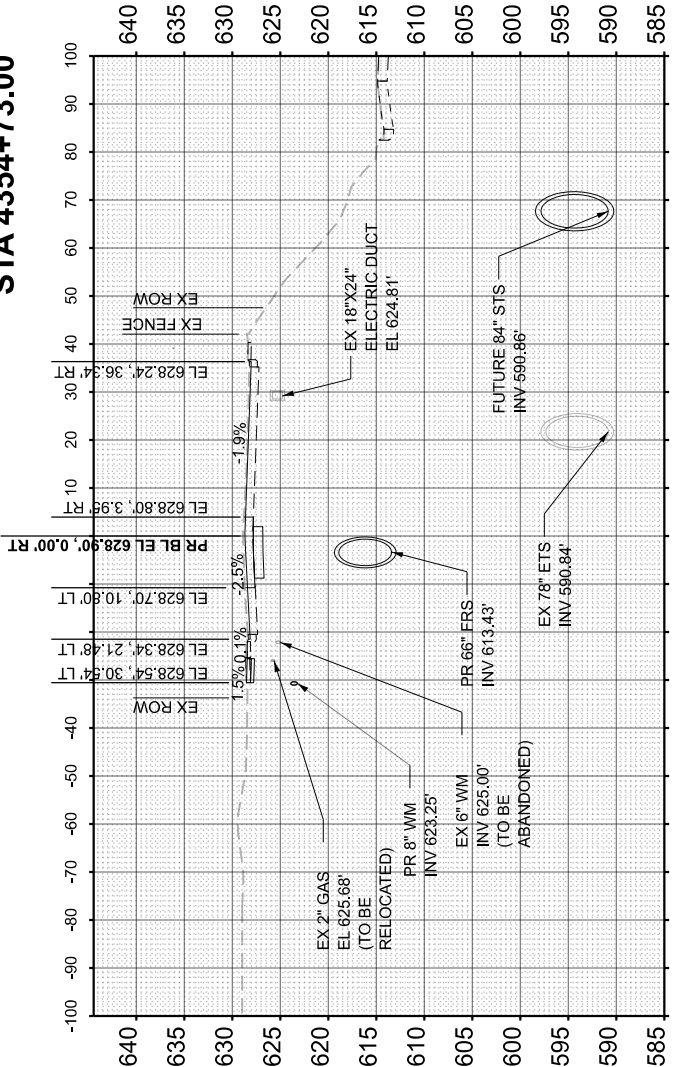

STA 4355+00.00

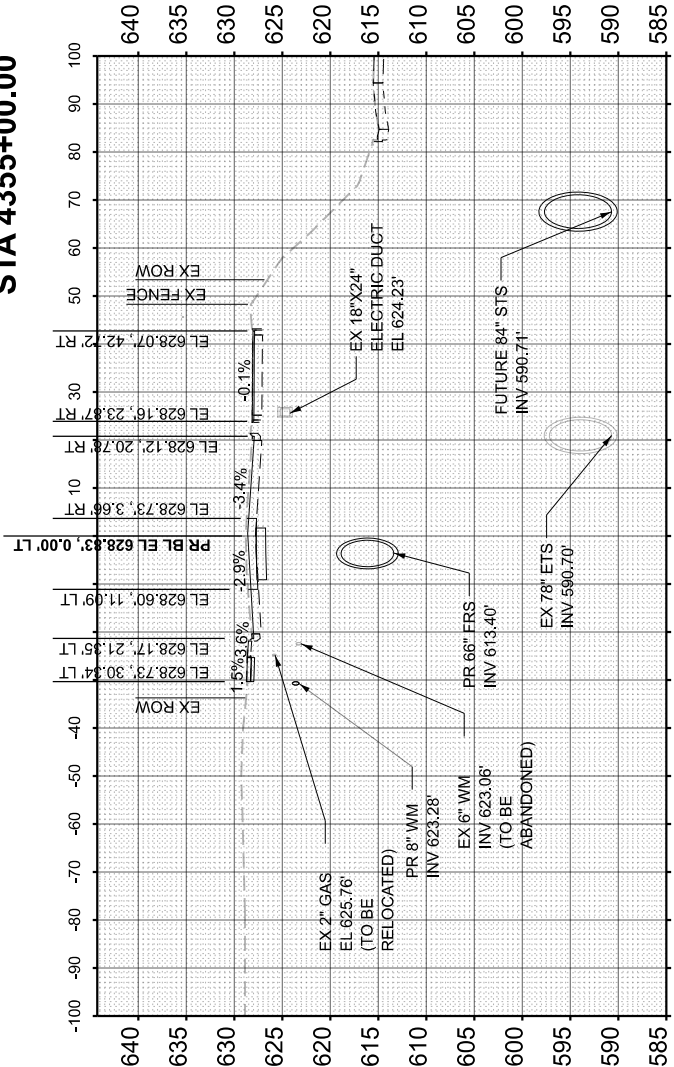

STA 4355+50.00

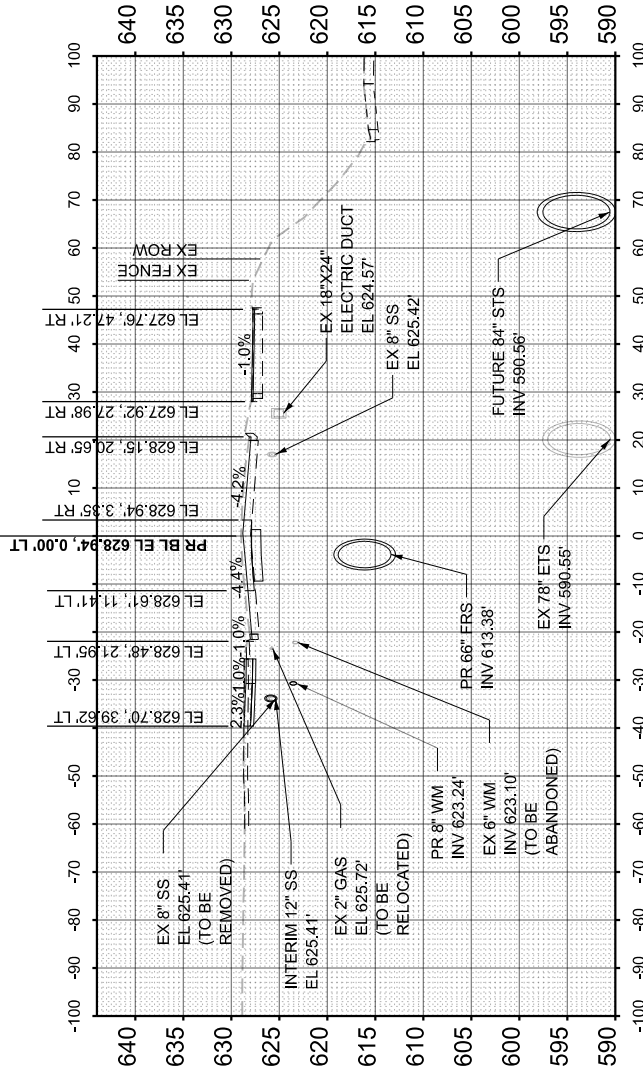

STA 4356+00.00

FINAL SURVEY	SURVEYED PLOTTED	BY	DATE
NO.	AREAS CHECKED	NOTE BOOK	TEMPLATE

ORIGINAL SURVEY	SURVEYED PLOTTED	BY	DATE
NO.	AREAS CHECKED	NOTE BOOK	TEMPLATE

MODEL: P:\BL_Harrison3 - 4356+00.00 [Sheet]
FILE NAME: c:\cadd\p\w\hntb_idaoust\graphics\04651481\62X09-sha-XSC-Harrison St.dgn







USER NAME =	Idaoust	DESIGNED -	LD	REVISED -	
		DRAWN -	LD	REVISED -	
		CHECKED -	CS	REVISED -	
PLOT DATE =	7/17/2026	DATE -	5/22/2026	REVISED -	

STATE OF ILLINOIS
DEPARTMENT OF TRANSPORTATION

CROSS SECTIONS - HARRISON ST
I-290 FROM 22ND AVE TO DES PLAINES RIVER

SCALE: 1"=40'H, 1"=20'V SHEET 29 OF 91 SHEETS STA. 4356+50.00 TO STA. 4357+73.00

F.A.I. RTE.	SECTION	COUNTY	TOTAL SHEETS	SHEET NO.
290	2024-991-DR	COOK	464	402
CONTRACT NO. 62X09				
ILLINOIS FED. AID PROJECT 6WLW(875)				

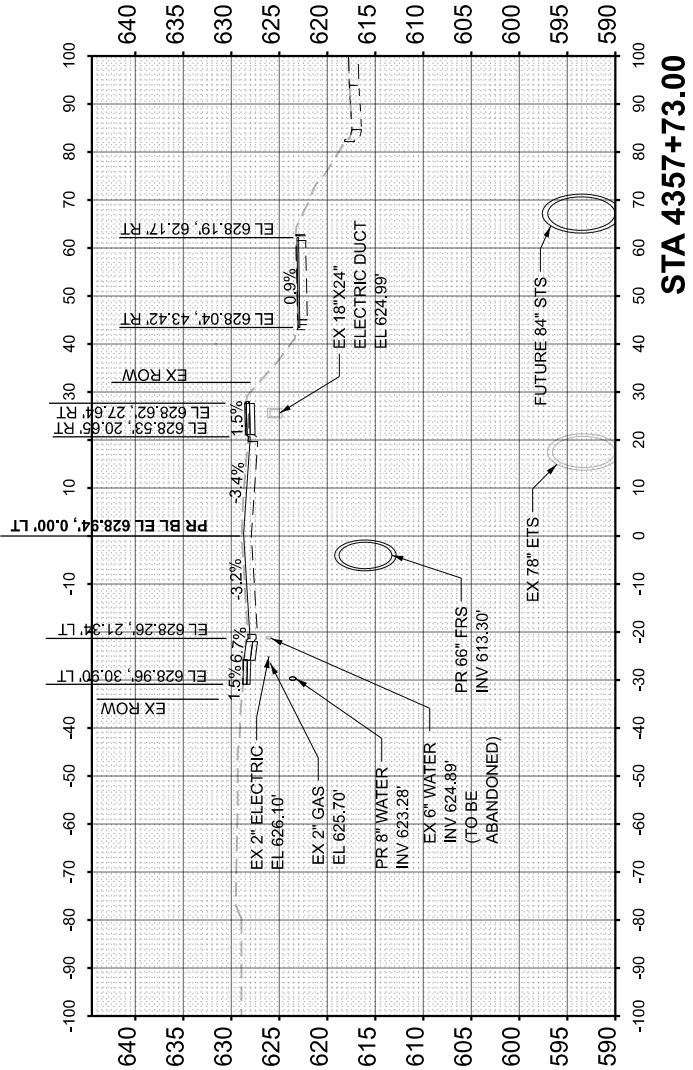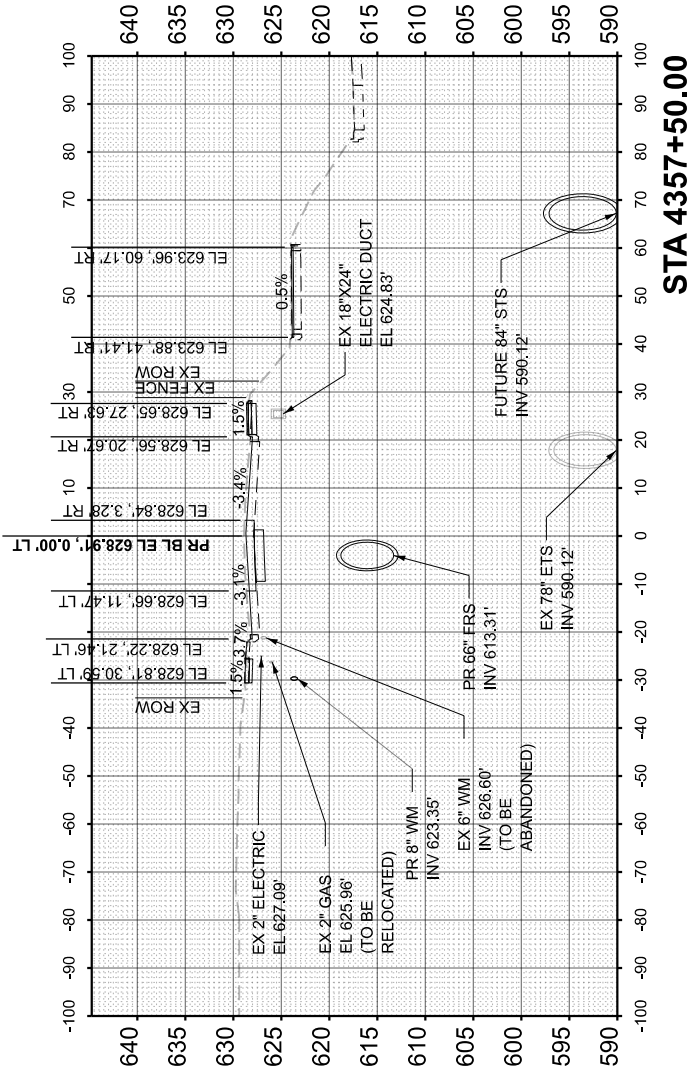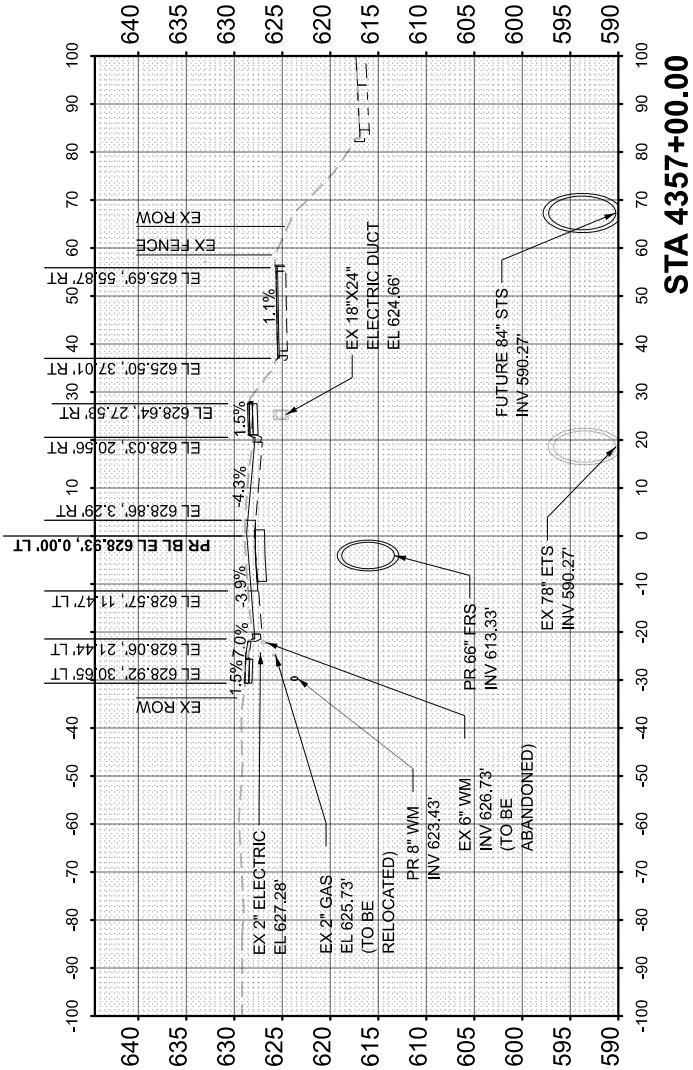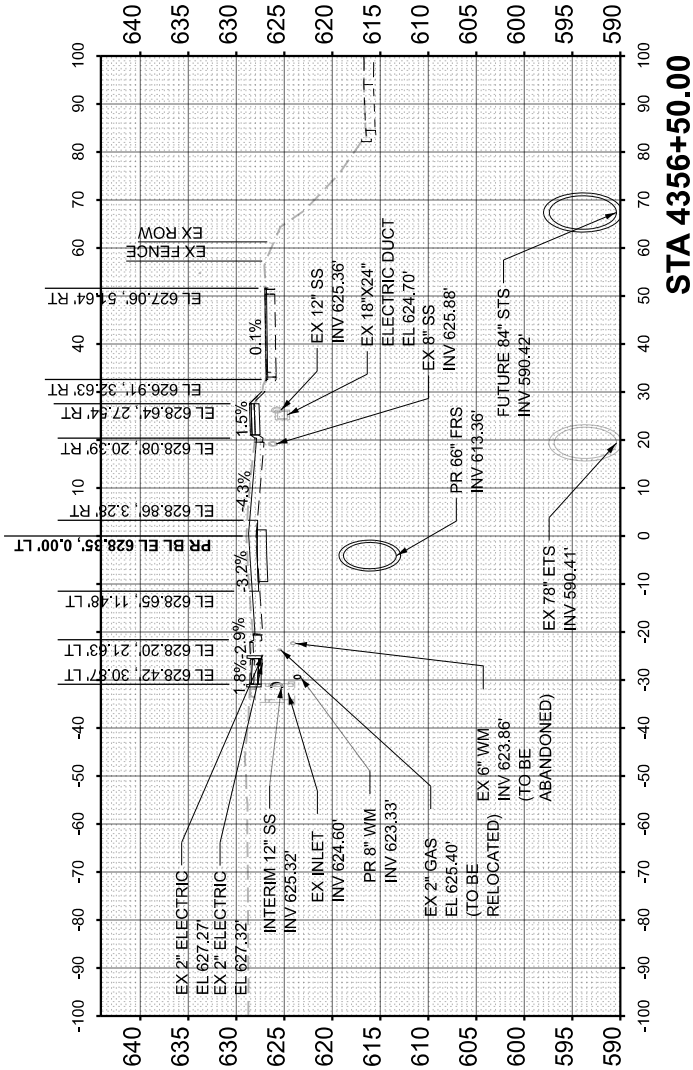

FINAL SURVEY	SURVEYED PLOTTED NOTE BOOK	BY	DATE
NO.	AREAS CHECKED		

ORIGINAL SURVEY	SURVEYED PLOTTED AREAS CHECKED	BY	DATE
NO.	AREAS CHECKED		

MODEL: P:\BL_Harrison3 - 4370+00.00 [Sheet]
FILE NAME: c:\cadd\p\w\hntb_idaoust\graphics\62x465148\162x09-sha-XSC-Harrison St.dgn







USER NAME = Idaoust	DESIGNED - LD	REVISED -
	DRAWN - LD	REVISED -
	CHECKED - CS	REVISED -
PLOT DATE = 7/17/2026	DATE - 5/22/2026	REVISED -

STATE OF ILLINOIS
DEPARTMENT OF TRANSPORTATION

CROSS SECTIONS - HARRISON ST
I-290 FROM 22ND AVE TO DES PLAINES RIVER

SCALE: 1"=40'H, 1"=20'V SHEET 30 OF 91 SHEETS STA. 4358+00.00 TO STA. 4359+00.00

F.A.I. RTE.	SECTION	COUNTY	TOTAL SHEETS	SHEET NO.
290	2024-991-DR	COOK	464	403
CONTRACT NO. 62X09				
ILLINOIS FED. AID PROJECT 6WLW(875)				

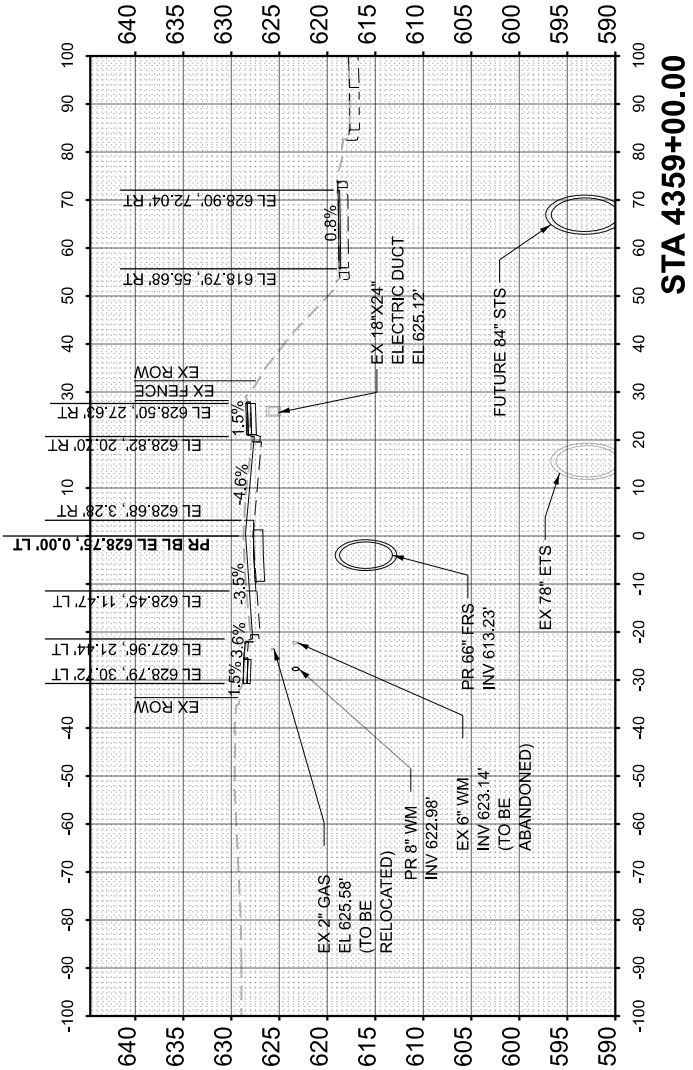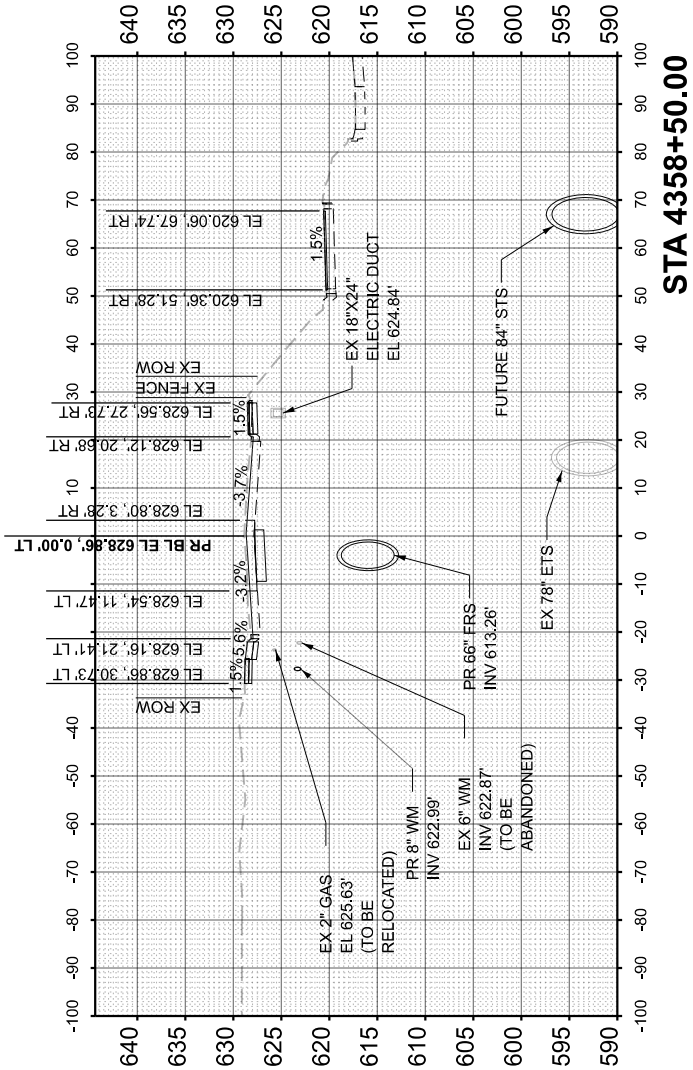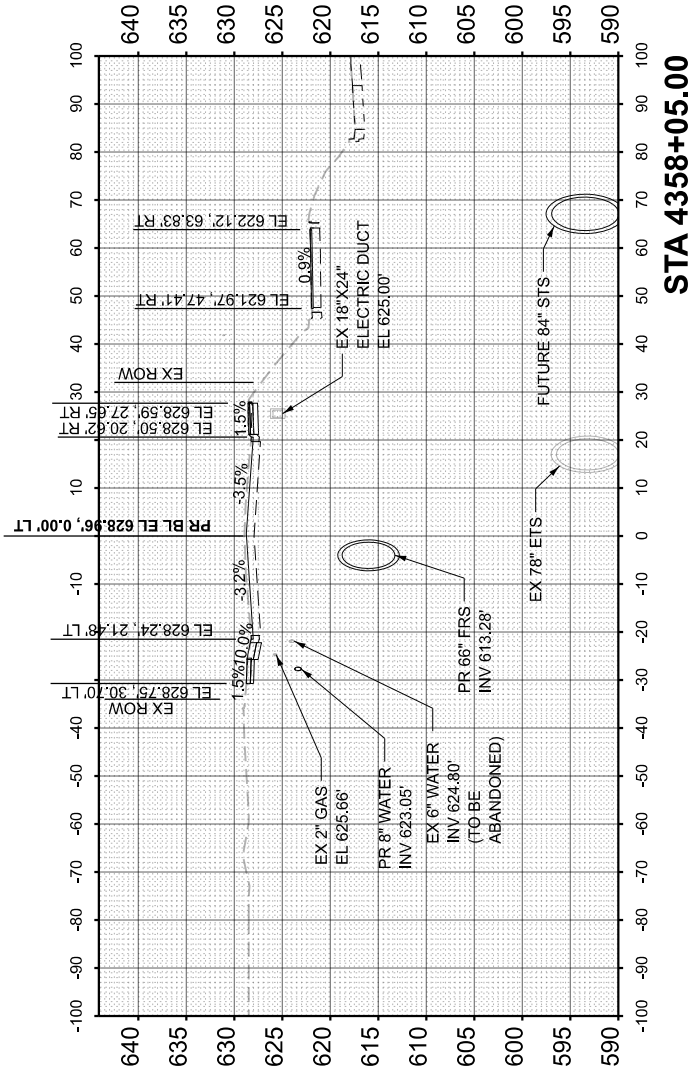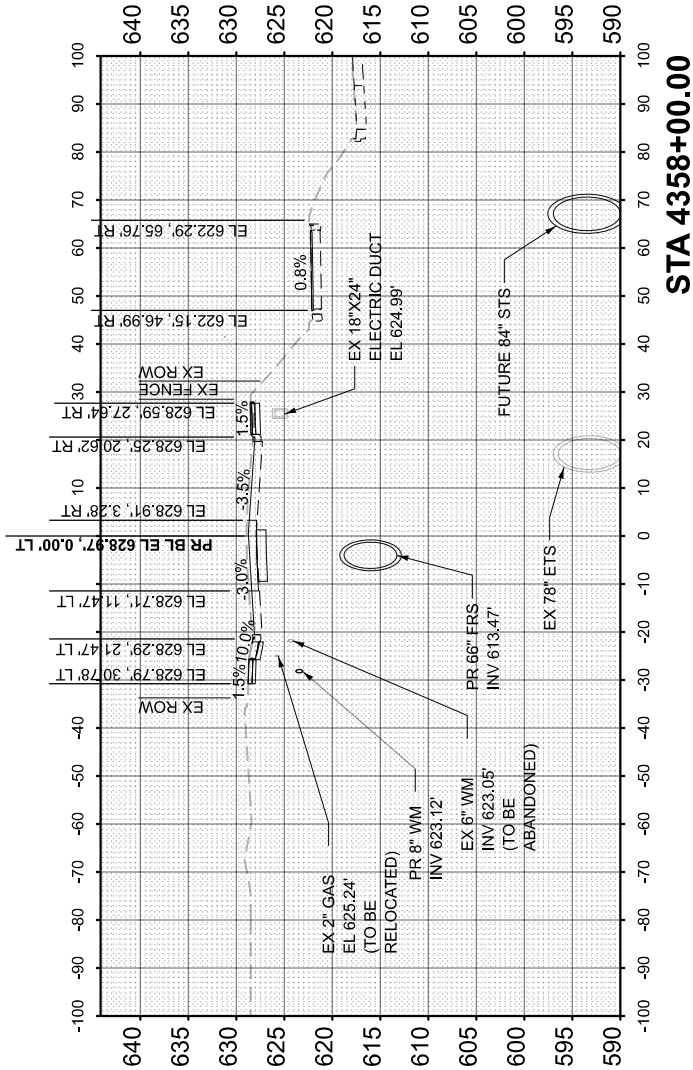

FINAL	SURVEYED	BY	DATE
NO.	NOTE BOOK	PLOTTED	TEMPLATE
	AREAS CHECKED	AREAS	AREAS

ORIGINAL	SURVEYED	BY	DATE
NO.	NOTE BOOK	PLOTTED	TEMPLATE
	AREAS CHECKED	AREAS	AREAS

MODEL: P:\BL_Harrison3 - 4372+00.00 [Sheet]
FILE NAME: c:\cadd\p\w\m\p_aoust\grd\l\box\04651481\62X09-shl-XSC-Harrison St.dgn







USER NAME = Idaoust	DESIGNED - LD	REVISED -
	DRAWN - LD	REVISED -
	CHECKED - CS	REVISED -
PLOT DATE = 7/17/2026	DATE - 5/22/2026	REVISED -

STATE OF ILLINOIS
DEPARTMENT OF TRANSPORTATION

CROSS SECTIONS - HARRISON ST
I-290 FROM 22ND AVE TO DES PLAINES RIVER





SCALE: 1"=40'H, 1"=20'V SHEET 31 OF 91 SHEETS STA. 4359+50.00 TO STA. 4361+00.00

F.A.I. RTE.	SECTION	COUNTY	TOTAL SHEETS	SHEET NO.
290	2024-991-DR	COOK	464	404
CONTRACT NO. 62X09				
ILLINOIS FED. AID PROJECT 6WLW(875)				

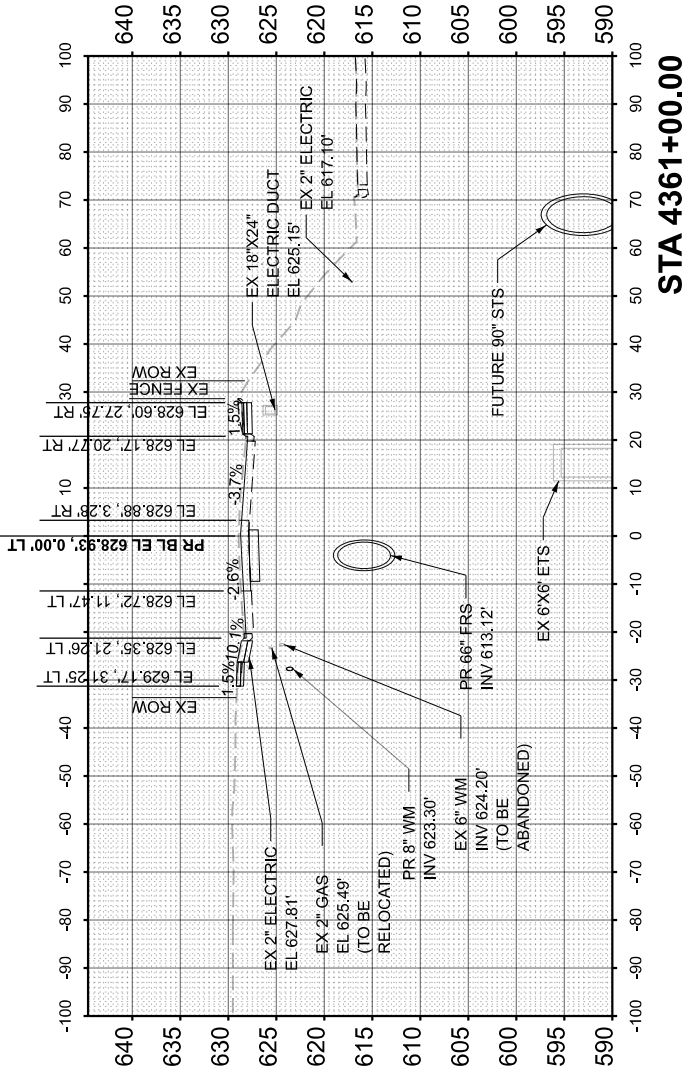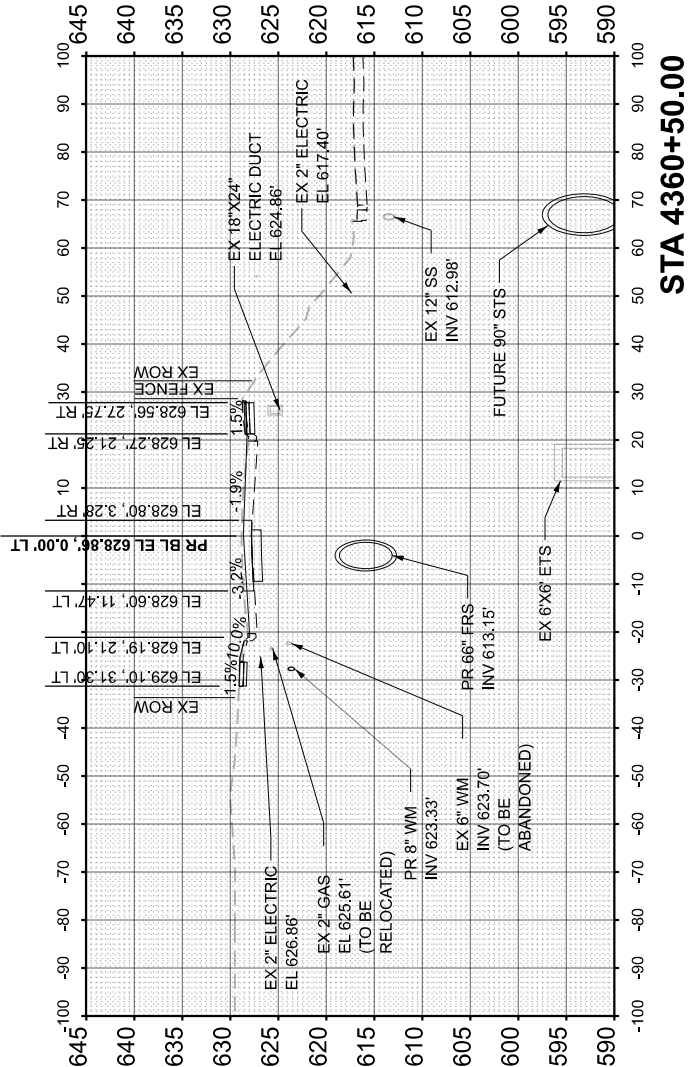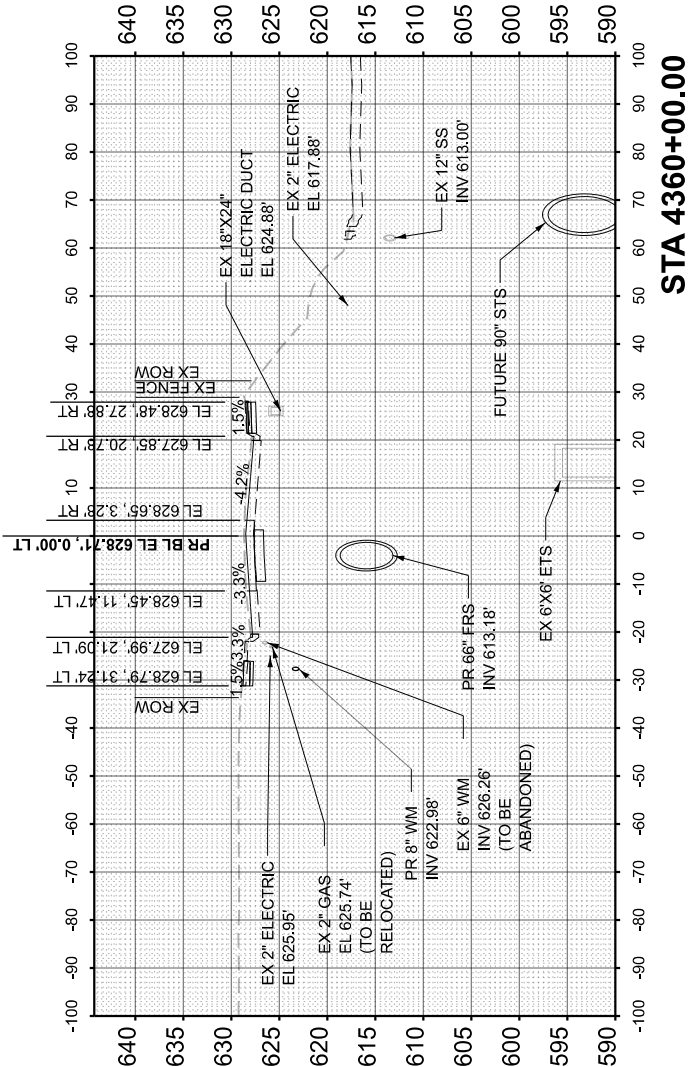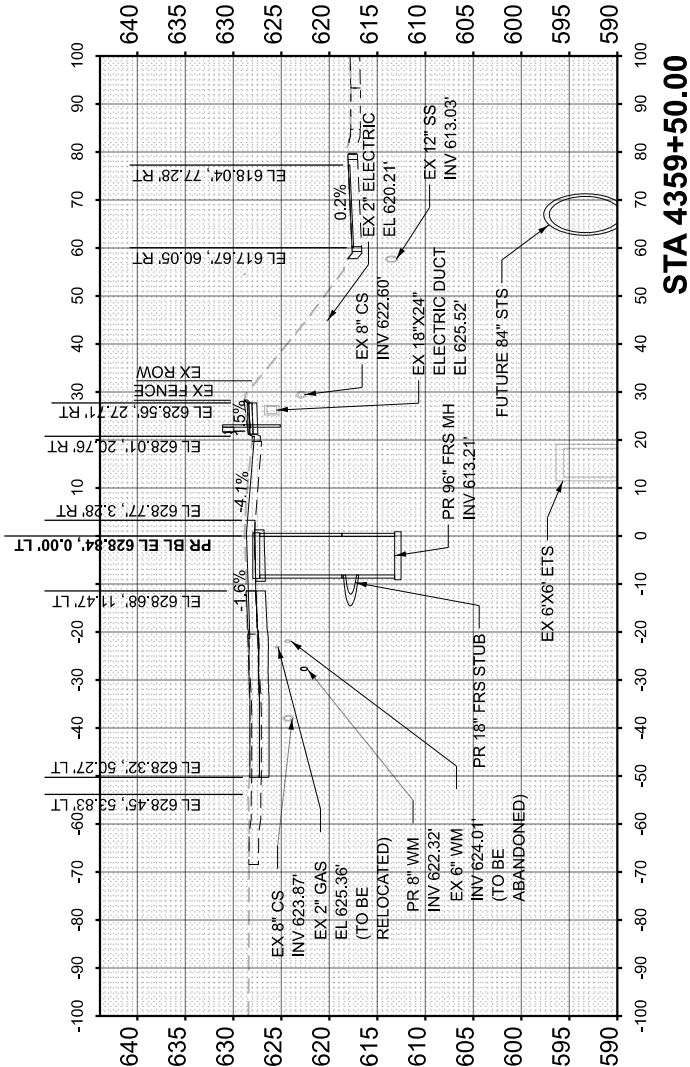

ORIGINAL SURVEY	SURVEYED _____	BY _____	DATE _____
	PLOTTED _____		
NOTE BOOK	TEMPLATE _____	AREAS _____	AREAS CHECKED _____
	NO _____		

MODEL: PrBL_Harrison3 - 4374+00.00 [Sheet]
 NO. AREAS CHECKED
 FILE NAME: c:\cadd\lb\pw\hmtb_ldaoust\greatlakes\d0465148\D162X09-sh-XSC-Harrison Std.dgn

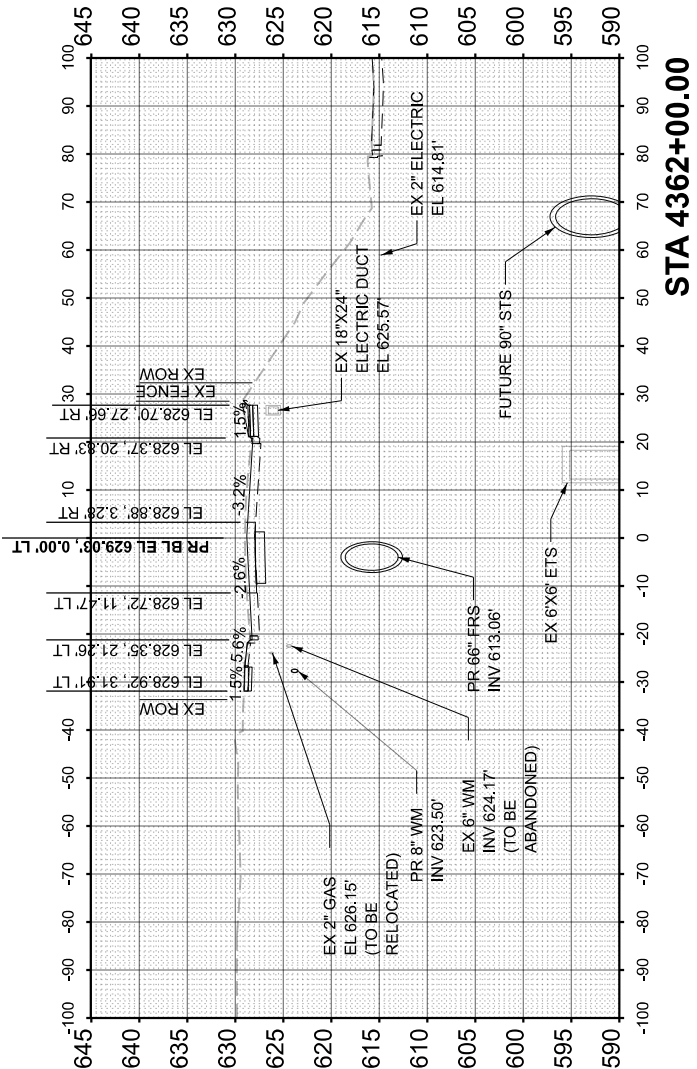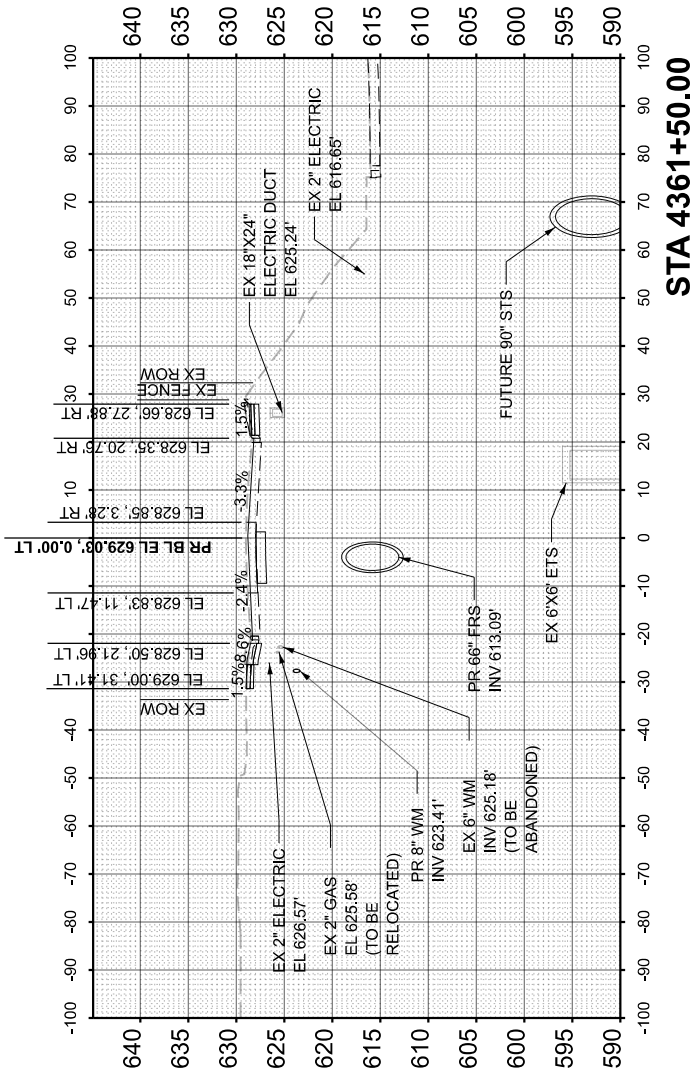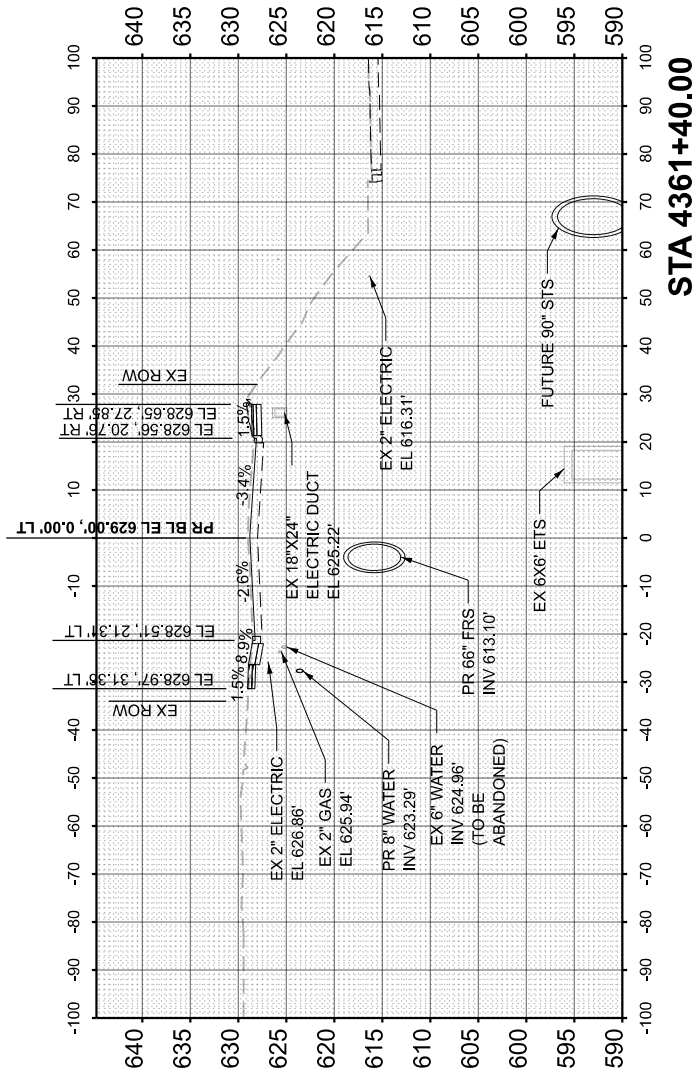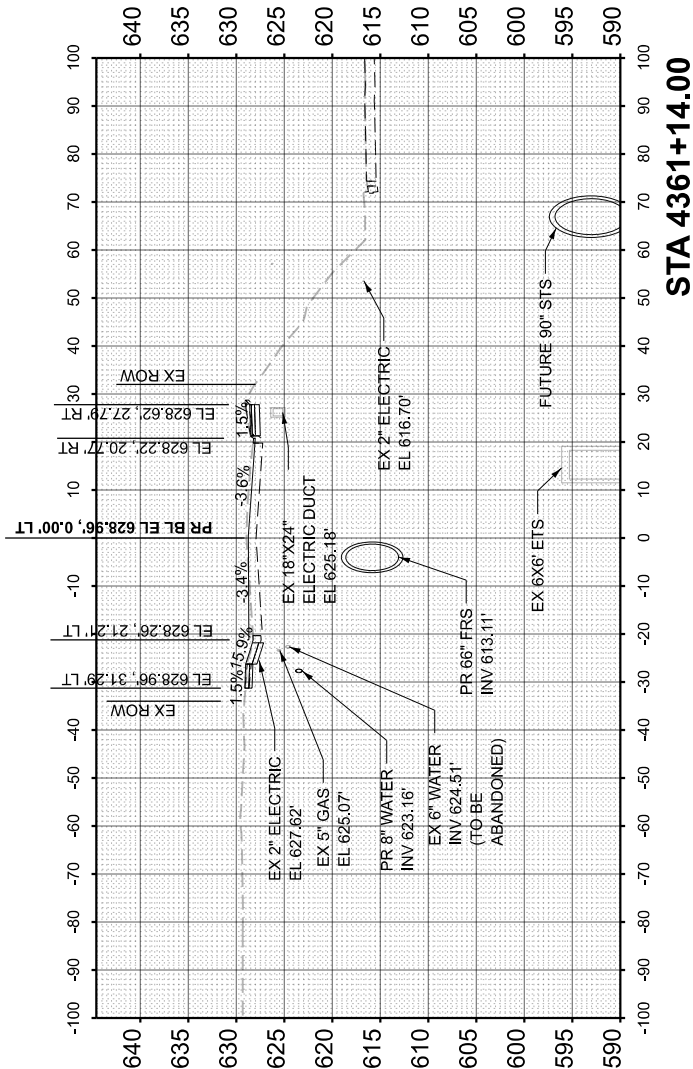

USER NAME = ldaoust	DESIGNED - LD	REVISED -
	DRAWN - LD	REVISED -
	CHECKED - CS	REVISED -
PLOT DATE = 7/17/2026	DATE - 5/22/2026	REVISED -

**STATE OF ILLINOIS
DEPARTMENT OF TRANSPORTATION**

**CROSS SECTIONS - HARRISON ST
I-290 FROM 22ND AVE TO DES PLAINES RIVER**

SCALE: 1"=40'H, 1"=20'V SHEET 32 OF 91 SHEETS STA. 4361+14.00 TO STA. 4362+00.00

F.A. RTE.	SECTION	COUNTY	TOTAL SHEETS	SHEET NO.
290	2024-991-DR	COOK	464	405
		CONTRACT NO. 62X09		
ILLINOIS		FED. AID PROJECT	6WLW(875)	

FINAL	SURVEYED	BY	DATE
NO.	NOTE BOOK	PLOTTED	TEMPLATE
	AREAS	CHECKED	AREAS

ORIGINAL	SURVEY	BY	DATE
NO.	NOTE BOOK	PLOTTED	TEMPLATE
	AREAS	CHECKED	AREAS

MODEL: P:\BL_Harrison3 - 4376+00.00 [Sheet]
FILE NAME: c:\cadd\p\w\hntb_idaoust\graphics\04651481\62X09-sha-XSC-Harrison St.dgn




USER NAME =	Idaoust	DESIGNED -	LD	REVISED -	
		DRAWN -	LD	REVISED -	
		CHECKED -	CS	REVISED -	
PLOT DATE =	7/17/2026	DATE -	5/22/2026	REVISED -	

STATE OF ILLINOIS
DEPARTMENT OF TRANSPORTATION


CROSS SECTIONS - HARRISON ST
I-290 FROM 22ND AVE TO DES PLAINES RIVER

SCALE: 1"=40'H, 1"=20'V SHEET 33 OF 91 SHEETS STA. 4362+50.00 TO STA. 4364+00.00


F.A.I. RTE.	SECTION	COUNTY	TOTAL SHEETS	SHEET NO.
290	2024-991-DR	COOK	464	406
CONTRACT NO. 62X09				
ILLINOIS FED. AID PROJECT 6WLW(875)				

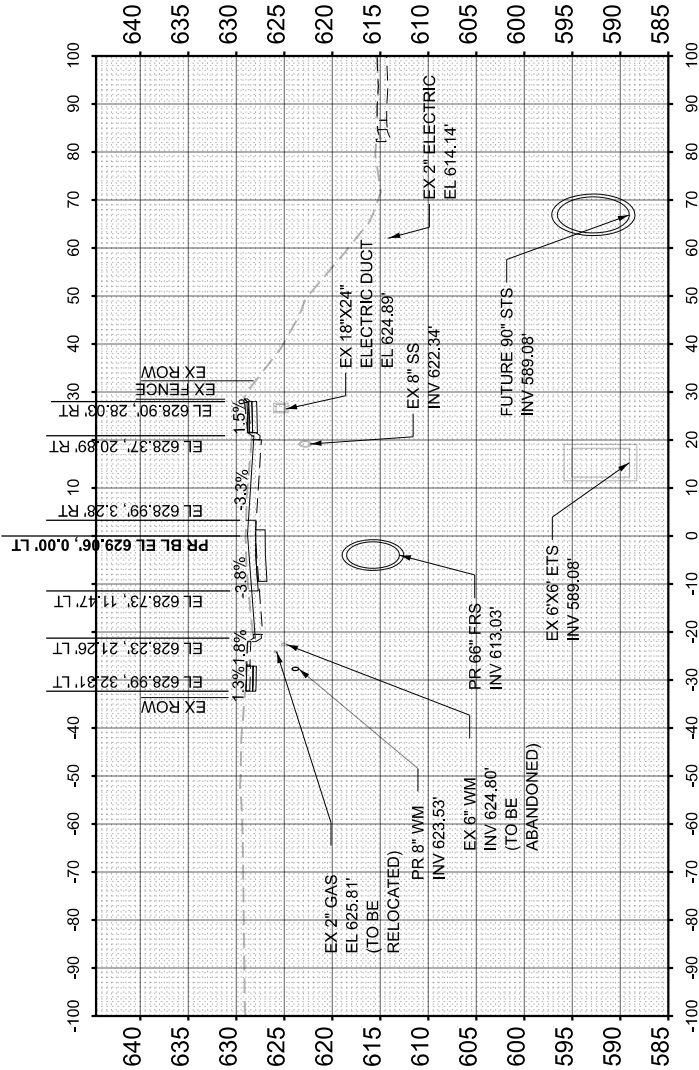


STA 4362+50.00

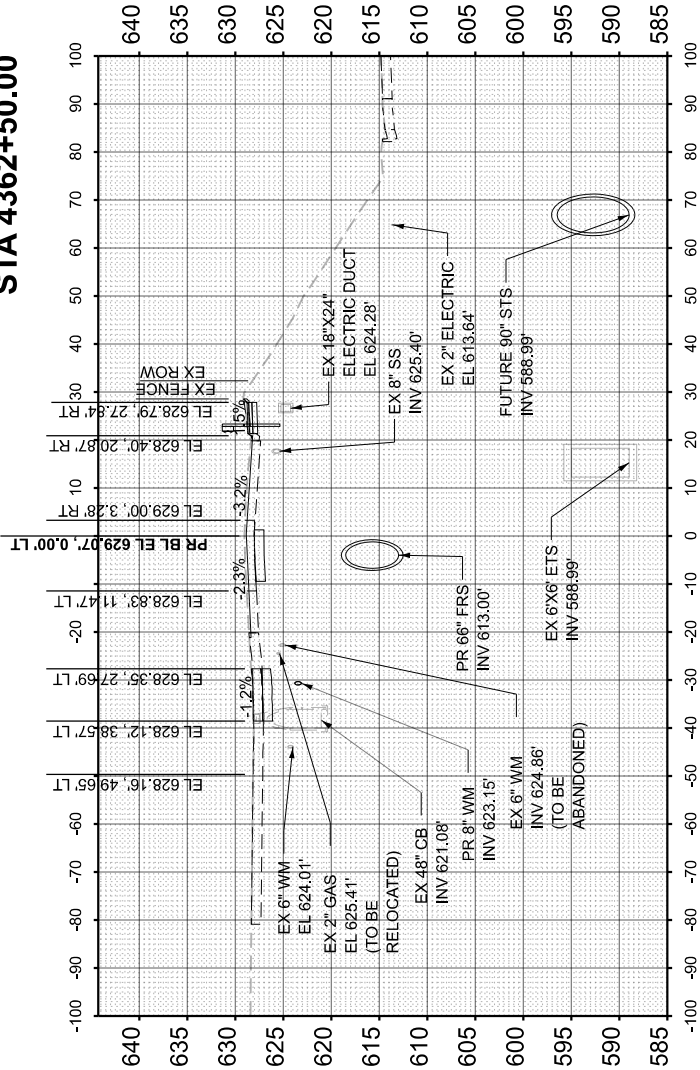

STA 4363+00.00

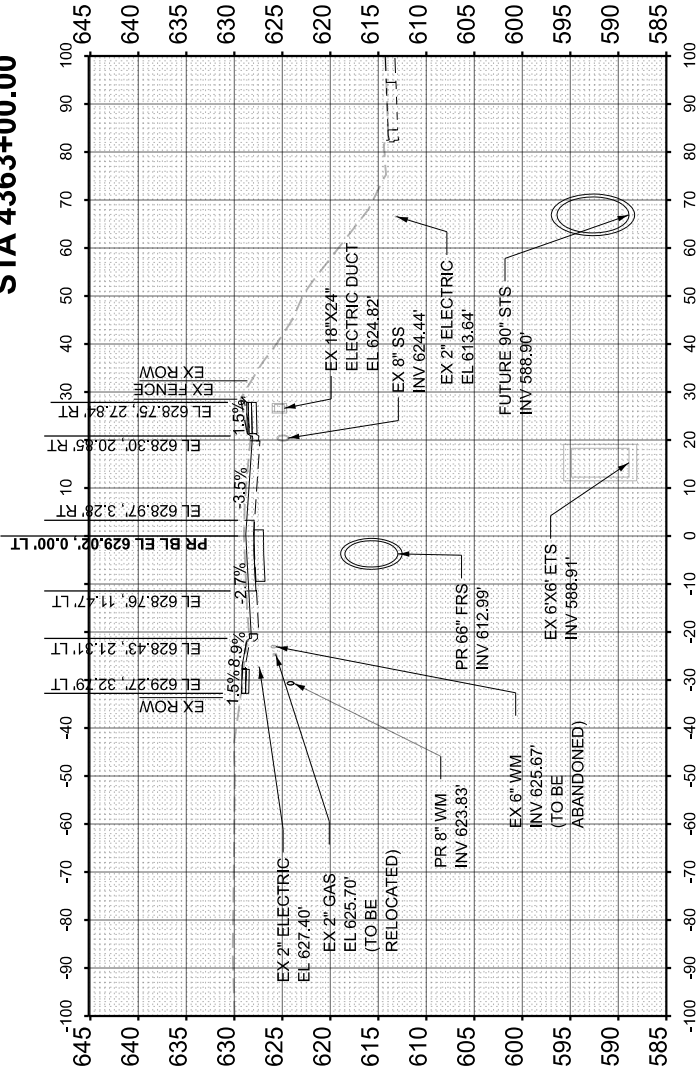

STA 4363+50.00

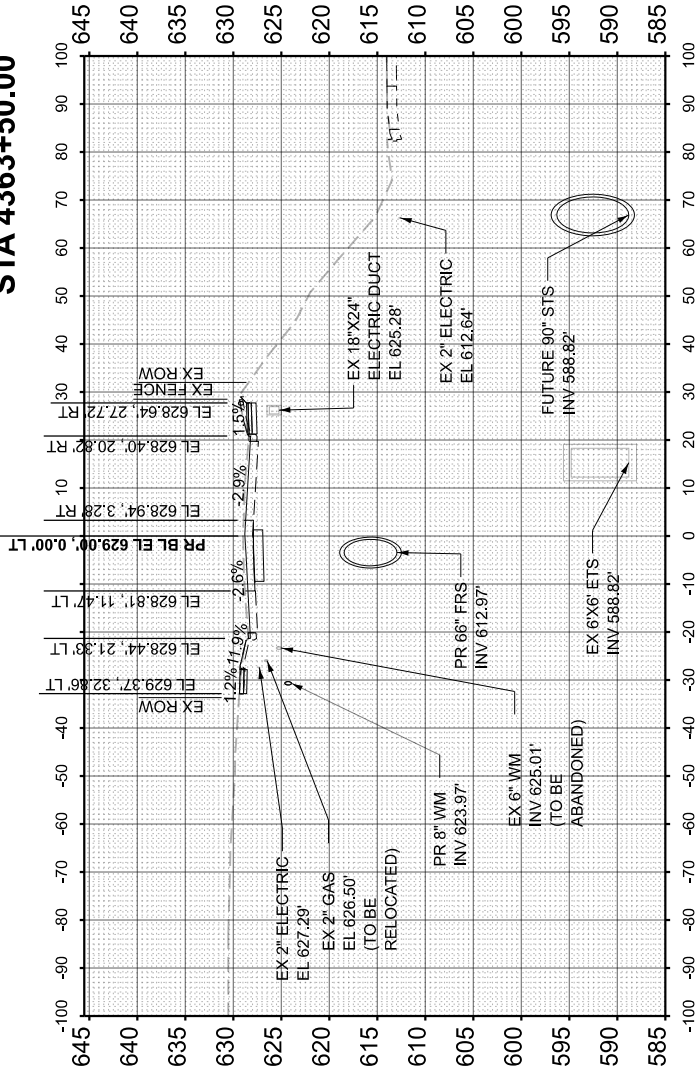

STA 4364+00.00

FINAL	SURVEYED	BY	DATE
NO.	NO.	NO.	NO.
NO.	NO.	NO.	NO.
NO.	NO.	NO.	NO.
NO.	NO.	NO.	NO.

ORIGINAL	SURVEYED	BY	DATE
NO.	NO.	NO.	NO.
NO.	NO.	NO.	NO.
NO.	NO.	NO.	NO.
NO.	NO.	NO.	NO.

MODEL: P:\BL_Harrison3 - 4378-00.00 [Sheet]
FILE NAME: c:\cadd\p\w\hntb_idaoust\graphics\04651481\022X09-stn-XSC-Harrison St.dgn




USER NAME =	Idaoust	DESIGNED -	LD	REVISED -	
		DRAWN -	LD	REVISED -	
		CHECKED -	CS	REVISED -	
PLOT DATE =	7/17/2026	DATE -	5/22/2026	REVISED -	

STATE OF ILLINOIS
DEPARTMENT OF TRANSPORTATION


CROSS SECTIONS - HARRISON ST
I-290 FROM 22ND AVE TO DES PLAINES RIVER

SCALE: 1"=40'H, 1"=20'V SHEET 34 OF 91 SHEETS STA. 4364+31.00 TO STA. 4364+86.00


F.A.I. RTE.	SECTION	COUNTY	TOTAL SHEETS	SHEET NO.
290	2024-991-DR	COOK	464	407
CONTRACT NO. 62X09				
ILLINOIS FED. AID PROJECT 6WLW(875)				

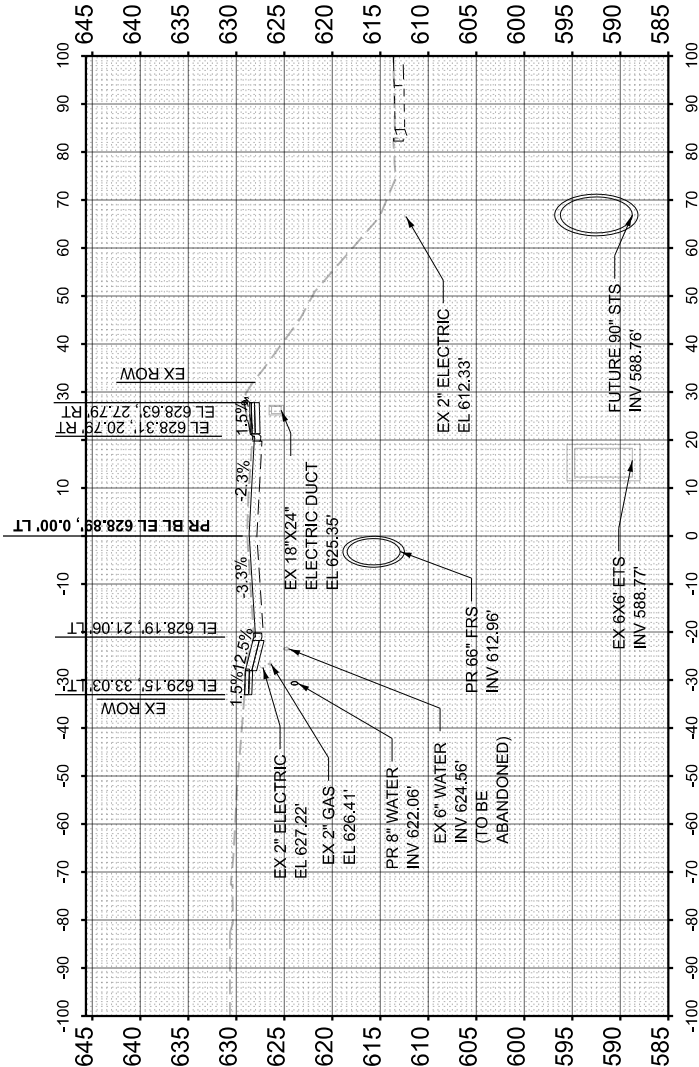


STA 4364+31.00

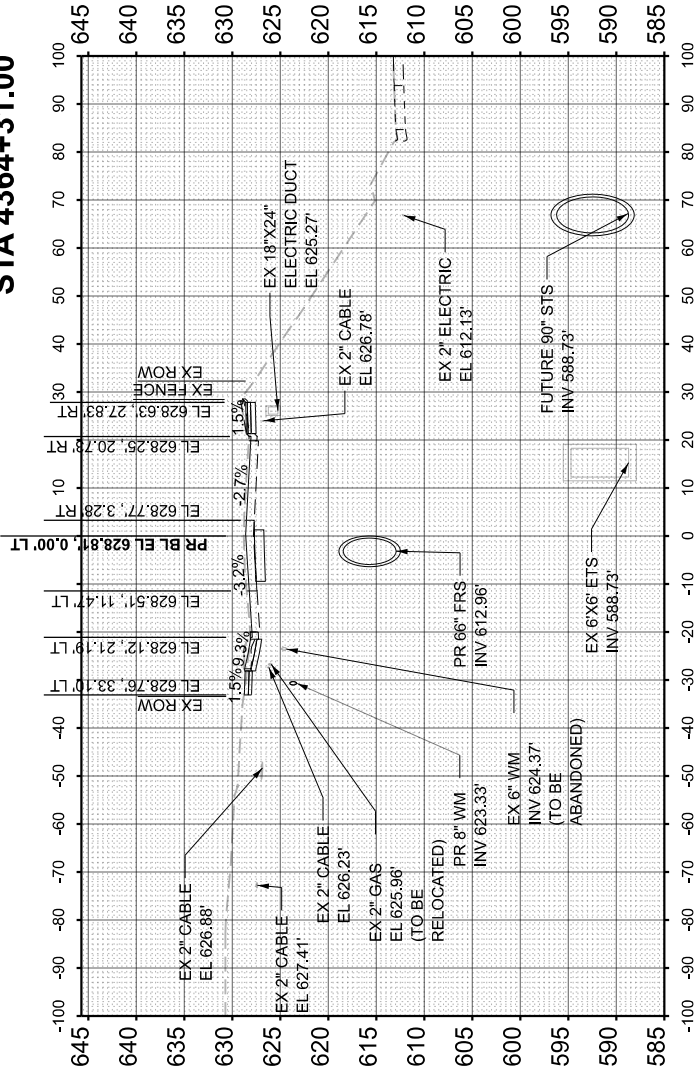

STA 4364+50.00

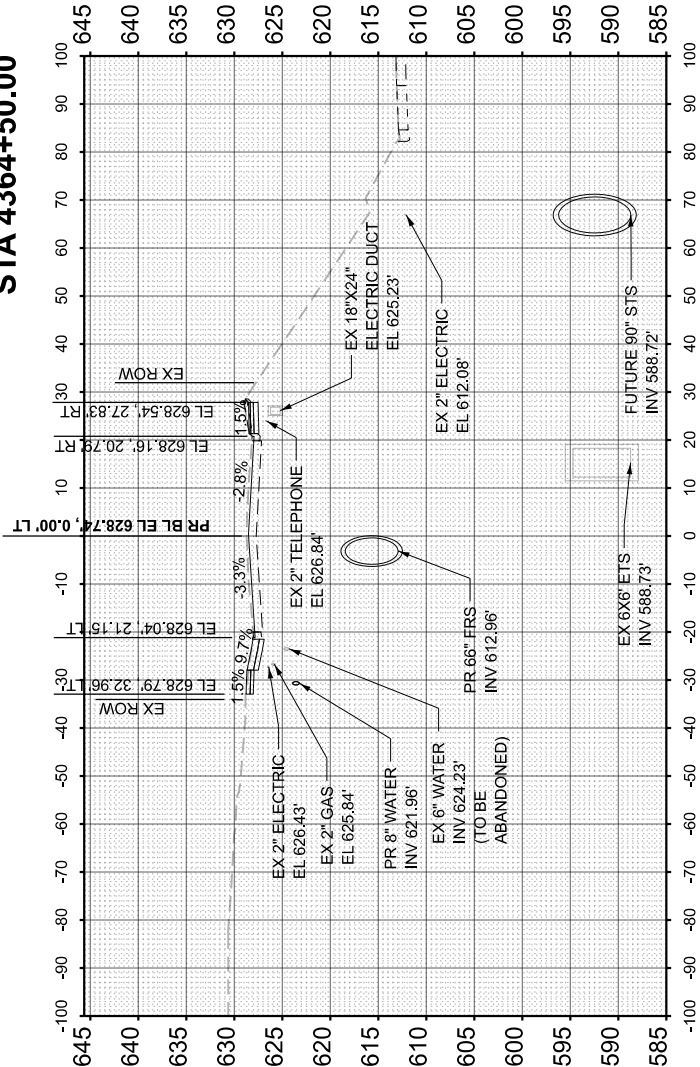

STA 4364+55.00

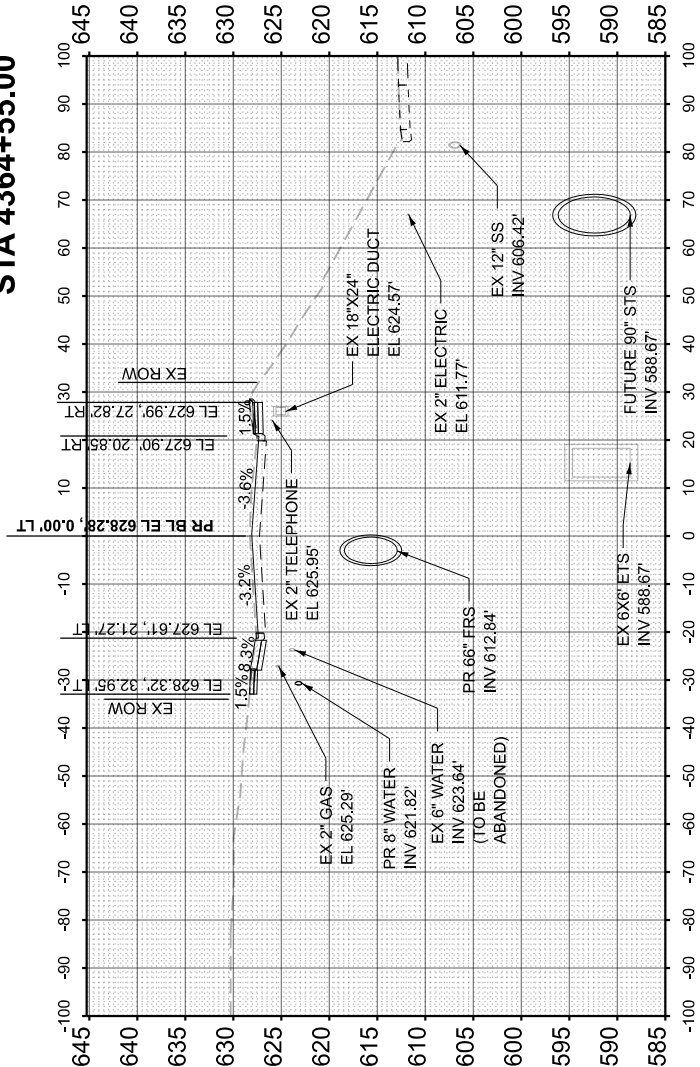

STA 4364+86.00

FINAL	SURVEYED	BY	DATE
NO.	NOTE BOOK	PLOTTED	TEMPLATE
	AREAS	CHECKED	AREAS

ORIGINAL	SURVEYED	BY	DATE
NO.	NOTE BOOK	PLOTTED	TEMPLATE
	AREAS	CHECKED	AREAS

MODEL: P:\BL_Harrison3 - 4380+00.00 [Sheet]
FILE NAME: c:\cadd\p\w\m\p_aoust\graphics\04651481\62X09-sh-XSC-Harrison St.dgn




USER NAME = Idaoust	DESIGNED - LD	REVISED -
	DRAWN - LD	REVISED -
	CHECKED - CS	REVISED -
PLOT DATE = 7/17/2026	DATE - 5/22/2026	REVISED -

STATE OF ILLINOIS
DEPARTMENT OF TRANSPORTATION


CROSS SECTIONS - HARRISON ST
I-290 FROM 22ND AVE TO DES PLAINES RIVER

SCALE: 1"=40'H, 1"=20'V SHEET 35 OF 91 SHEETS STA. 4365+00.00 TO STA. 4366+50.00


F.A.I. RTE.	SECTION	COUNTY	TOTAL SHEETS	SHEET NO.
290	2024-991-DR	COOK	464	408
CONTRACT NO. 62X09				
ILLINOIS FED. AID PROJECT 6W/LW(875)				

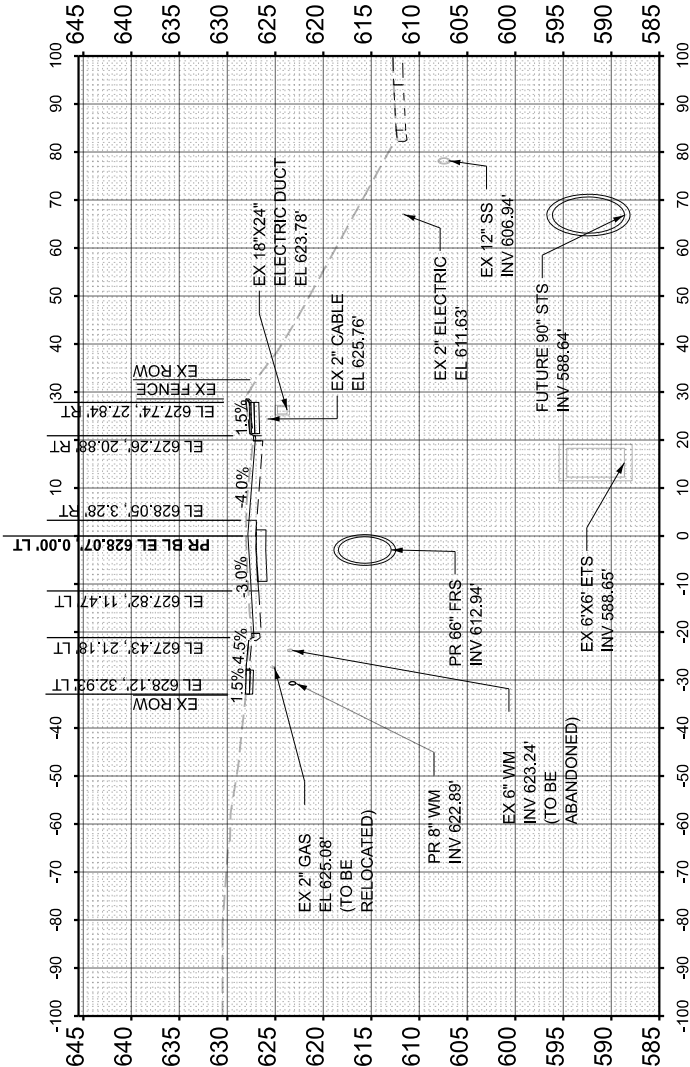


STA 4365+00.00

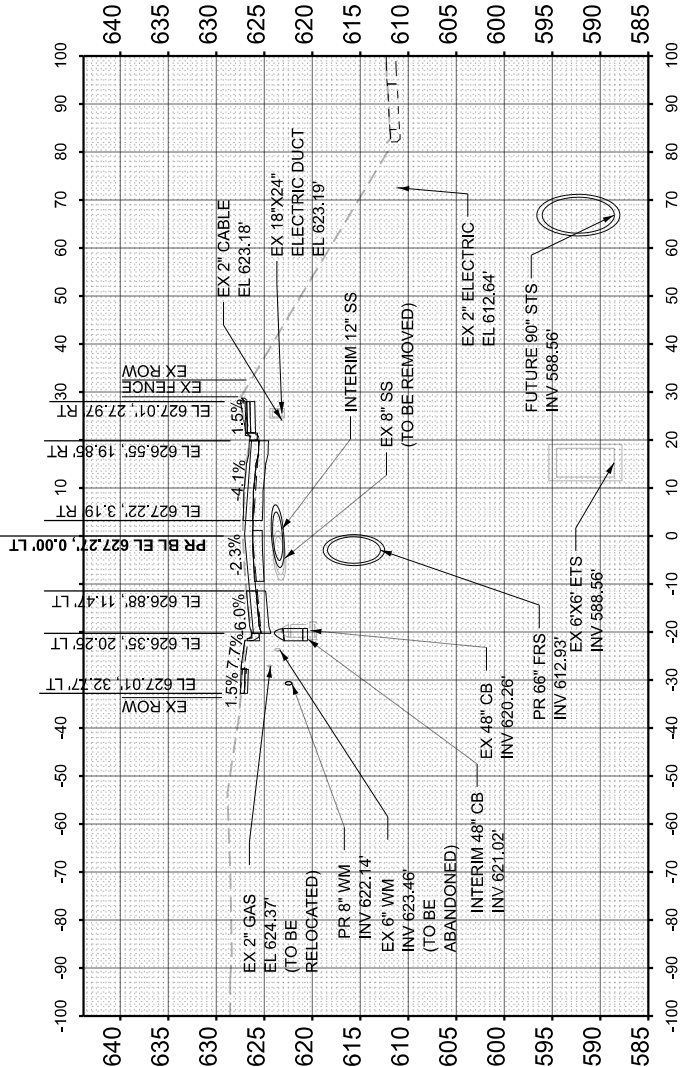

STA 4365+50.00

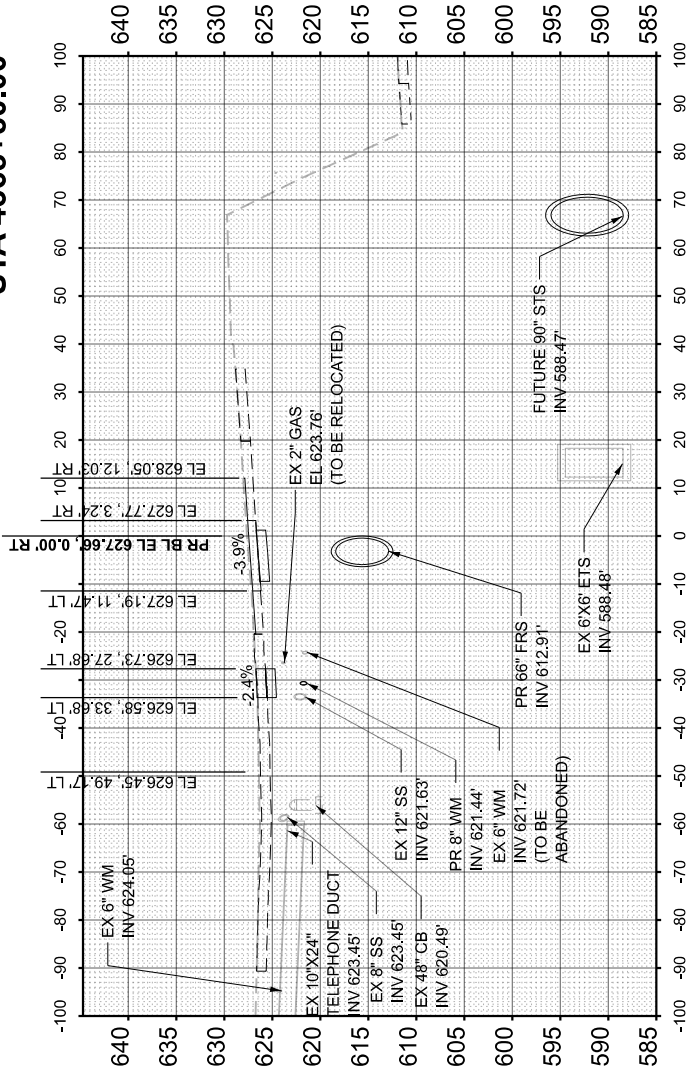

STA 4366+00.00

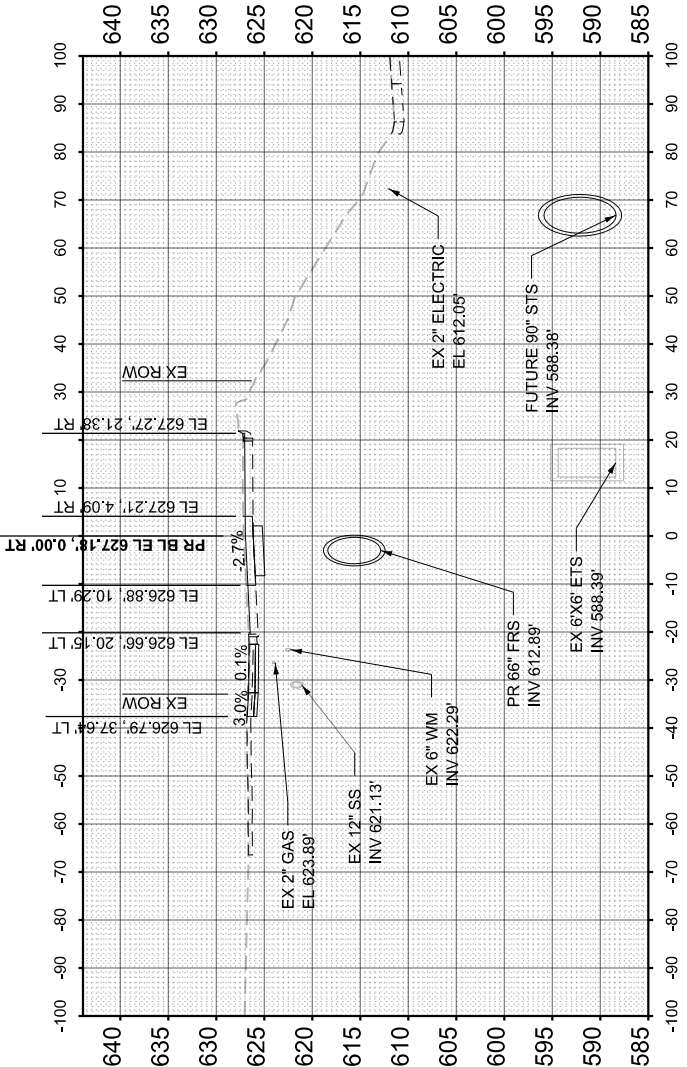


STA 4366+50.00


FINAL	SURVEY	BY	DATE
NO.	NOTE BOOK		
	AREAS CHECKED		

ORIGINAL	SURVEY	BY	DATE
NO.	NOTE BOOK		
	AREAS CHECKED		


MODEL: P:\BL_Harrison1 - 4320+99.00 [Sheet]
FILE NAME: c:\cadd\p\w\hntb_idaoust\graphics\0465148\162x09-sha-XSC-Driveways.dgn

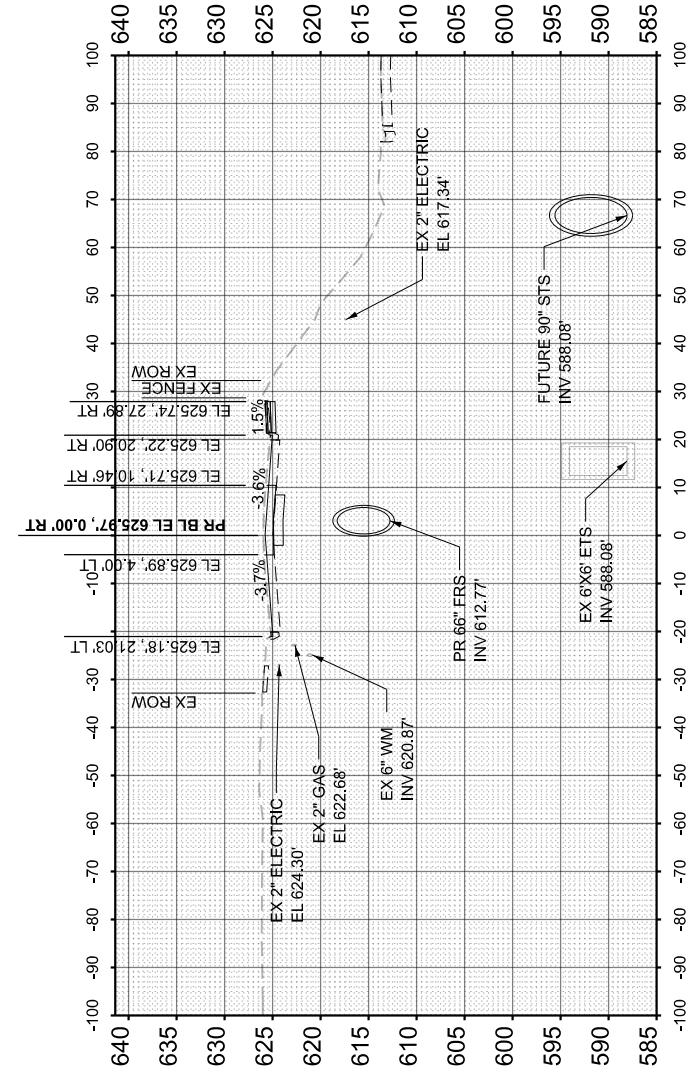


STA 4369+00.00

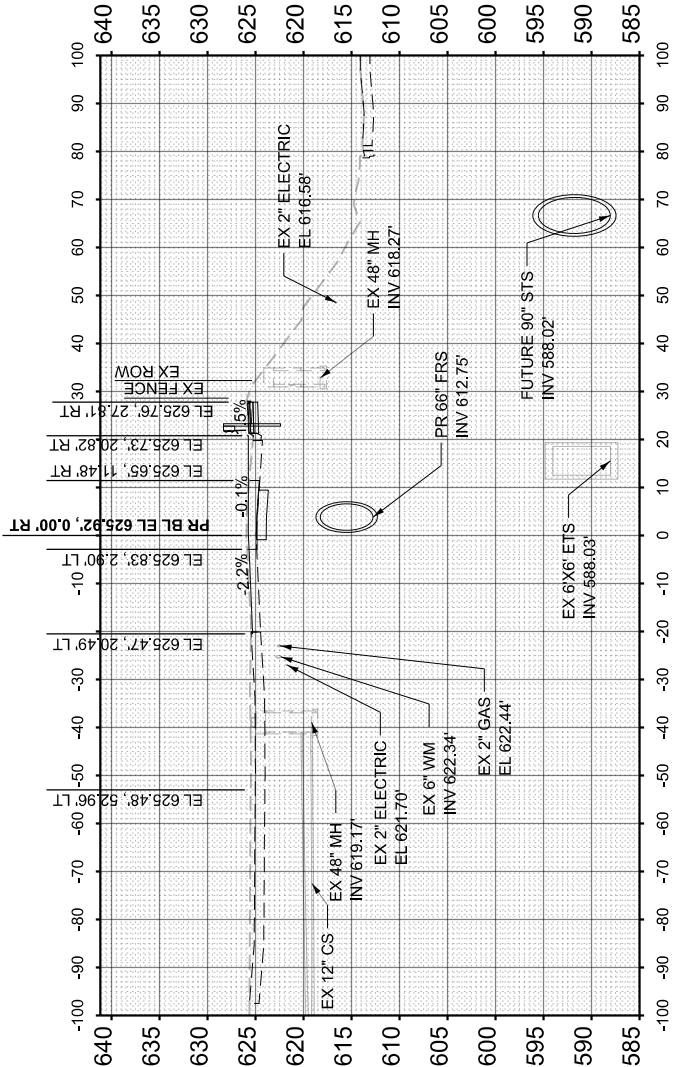

STA 4369+50.00

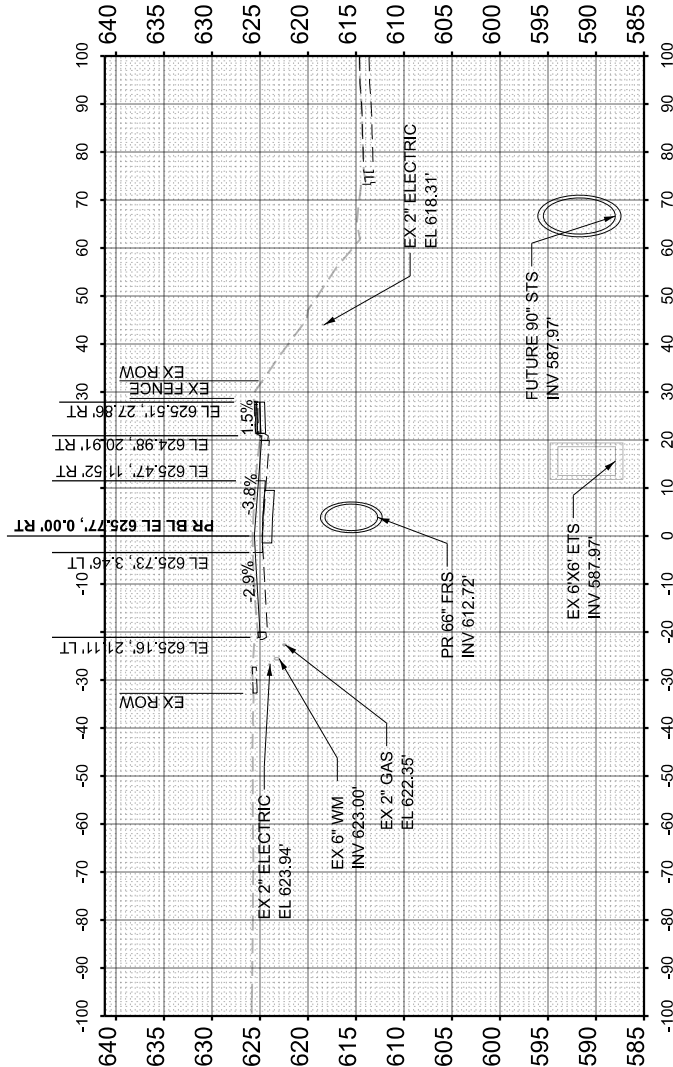

STA 4370+00.00

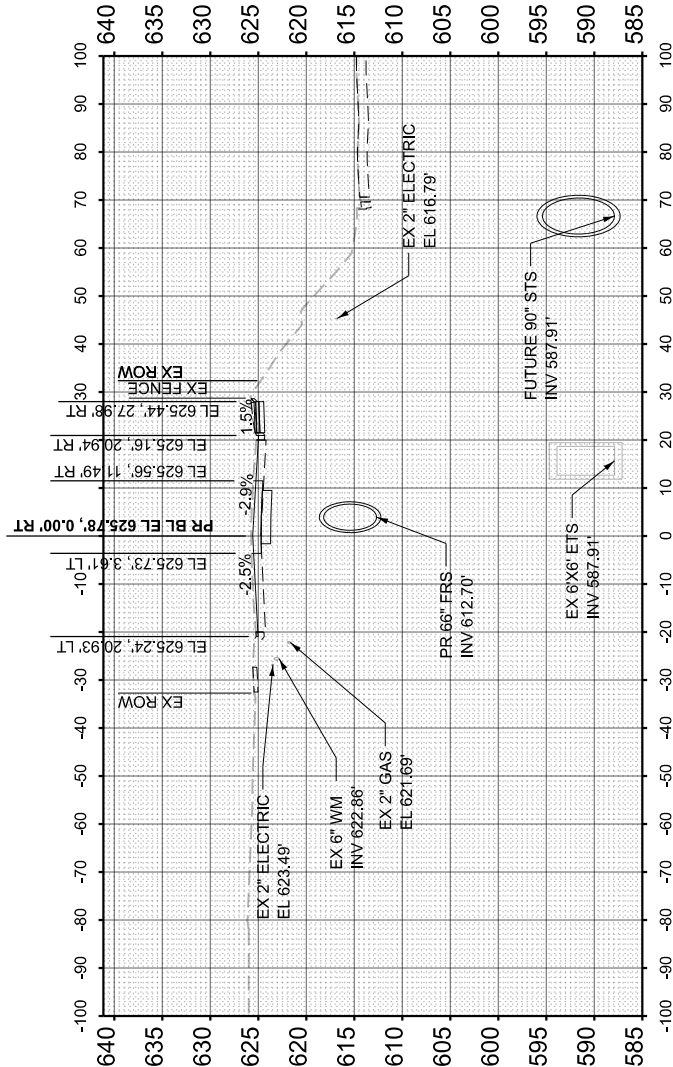

STA 4370+50.00



USER NAME =	Idaoust	DESIGNED -	LD	REVISED -	
		DRAWN -	LD	REVISED -	
		CHECKED -	CS	REVISED -	
PLOT DATE =	7/16/2026	DATE -	5/22/2026	REVISED -	

STATE OF ILLINOIS
DEPARTMENT OF TRANSPORTATION

CROSS SECTIONS - HARRISON ST
I-290 FROM 22ND AVE TO DES PLAINES RIVER


SCALE: 1"=40'H, 1"=20'V SHEET 37 OF 91 SHEETS STA. 4369+00.00 TO STA. 4370+50.00

F.A.I. RTE.	SECTION	COUNTY	TOTAL SHEETS	SHEET NO.
290	2024-991-DR	COOK	464	410
CONTRACT NO. 62X09				
ILLINOIS FED. AID PROJECT 6W/LW(875)				


FINAL SURVEY	SURVEYED PLOTTED NOTE BOOK	BY	DATE
NO.	AREAS CHECKED		

ORIGINAL SURVEY	SURVEYED PLOTTED AREAS CHECKED	BY	DATE
NO.	AREAS CHECKED		


MODEL: P:\BL_Harrison1 - 4324+52.00 [Sheet]
FILE NAME: c:\cadd\p\w\hntb_idaoust\graphics\04651481\62X09-sha-XSC-Dfwways.dgn

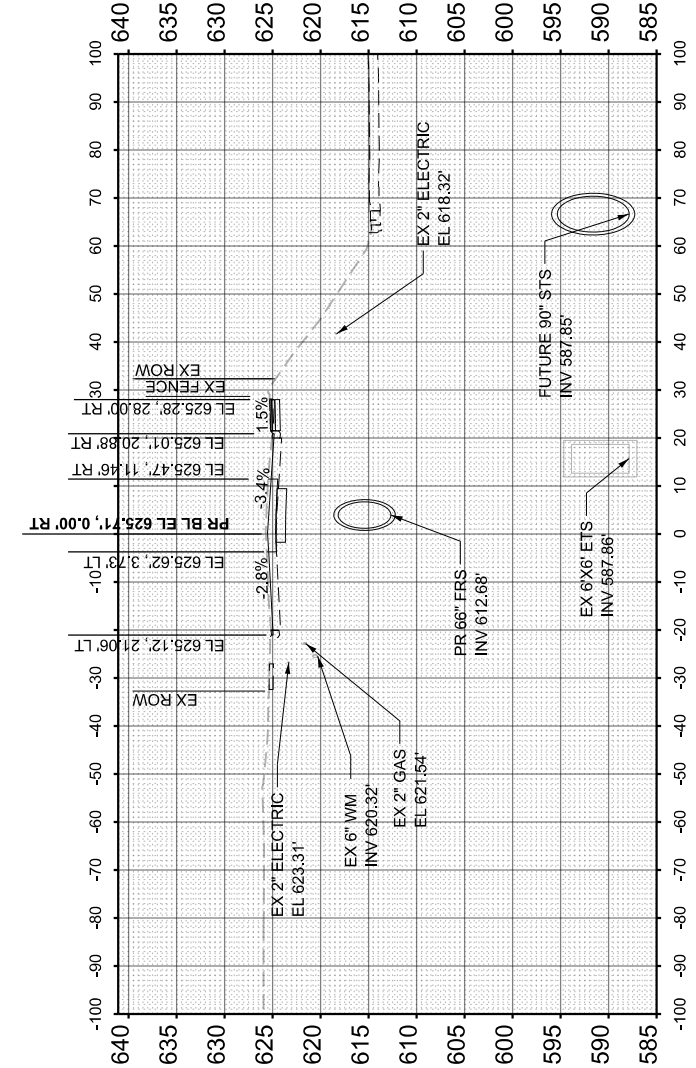


STA 4371+00.00

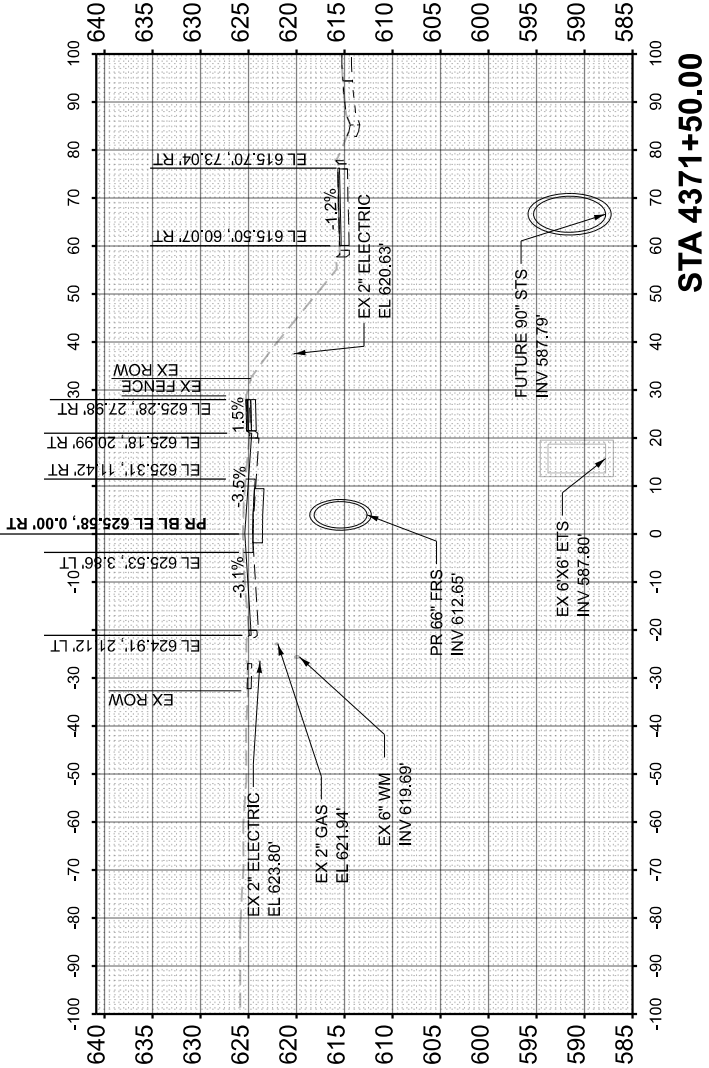

STA 4371+50.00

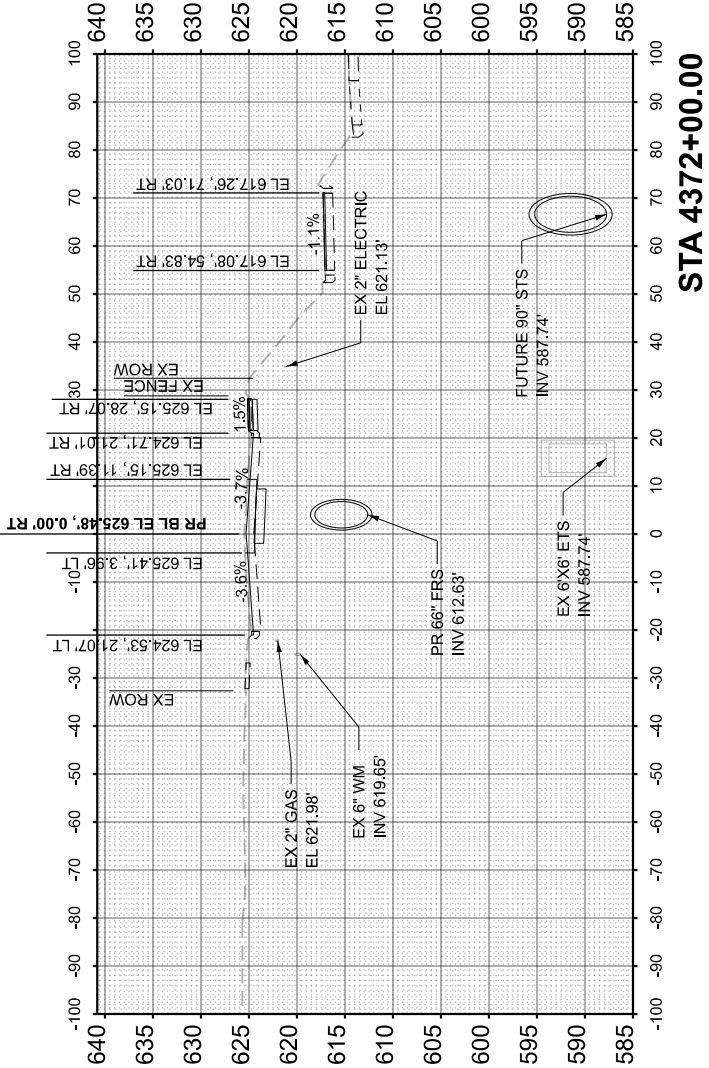

STA 4372+00.00

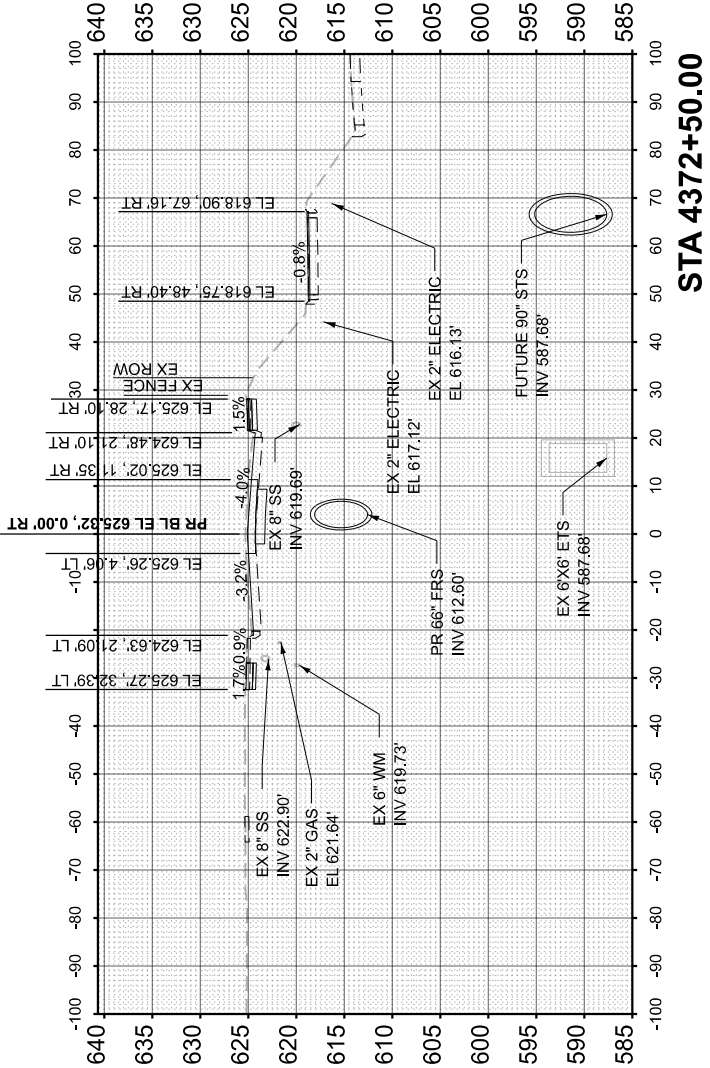

STA 4372+50.00



USER NAME =	Idaoust	DESIGNED -	LD	REVISED -	
		DRAWN -	LD	REVISED -	
		CHECKED -	CS	REVISED -	
PLOT DATE =	7/17/2026	DATE -	5/22/2026	REVISED -	

STATE OF ILLINOIS
DEPARTMENT OF TRANSPORTATION

CROSS SECTIONS - HARRISON ST
I-290 FROM 22ND AVE TO DES PLAINES RIVER


SCALE: 1"=40'H, 1"=20'V SHEET 38 OF 91 SHEETS STA. 4371+00.00 TO STA. 4372+50.00

F.A.I. RTE.	SECTION	COUNTY	TOTAL SHEETS	SHEET NO.
290	2024-991-DR	COOK	464	411
CONTRACT NO. 62X09				
ILLINOIS FED. AID PROJECT 6W/LW(875)				


FINAL	SURVEYED	BY	DATE
NO.	NOTE BOOK		
	AREAS CHECKED		

ORIGINAL	SURVEYED	BY	DATE
NO.	NOTE BOOK		
	AREAS CHECKED		


MODEL: P:\BL_Harrison1 - 4330+90.00 [Sheet]
FILE NAME: c:\cadd\p\w\hntb_road\graphics\62x09-sha-XSC-D\hway%a.dgn

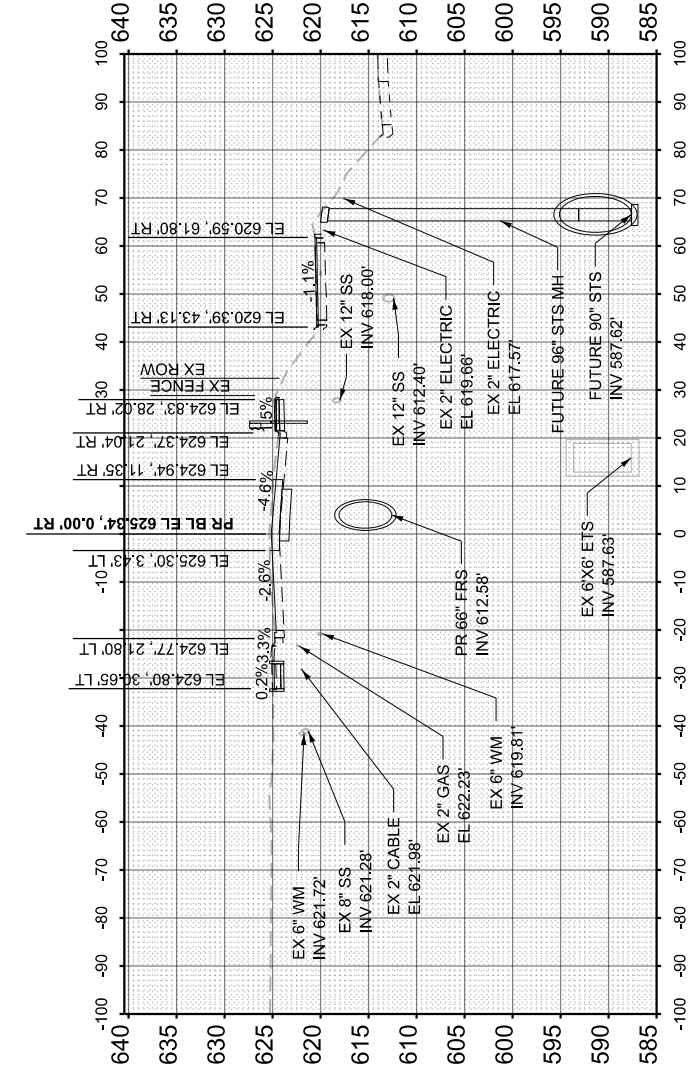


STA 4373+00.00

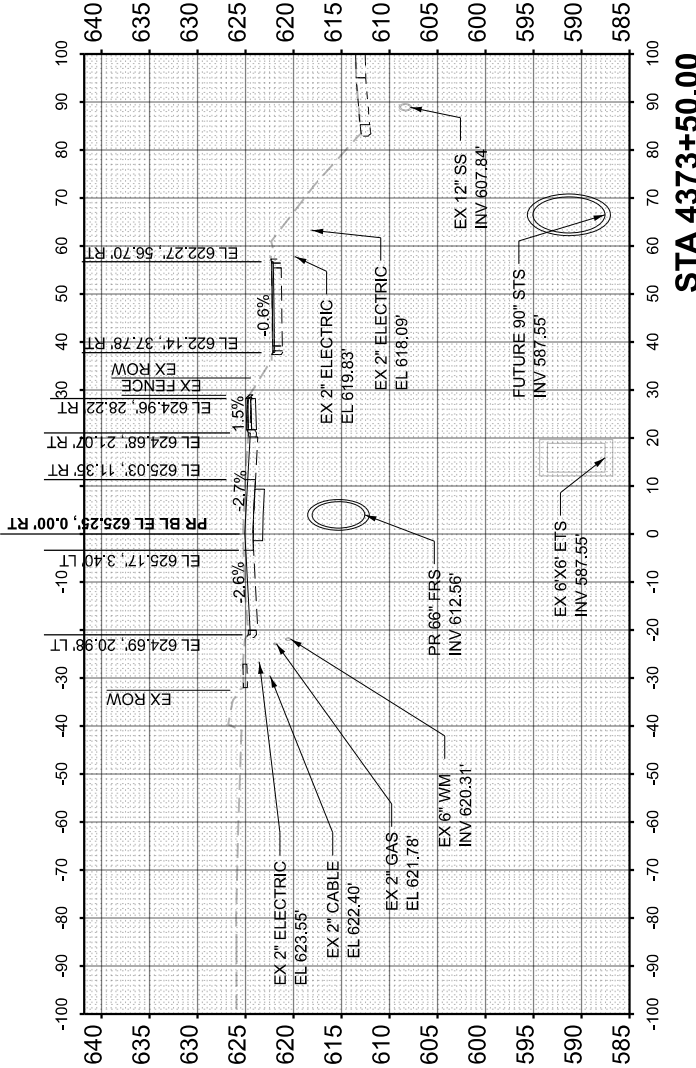

STA 4373+50.00

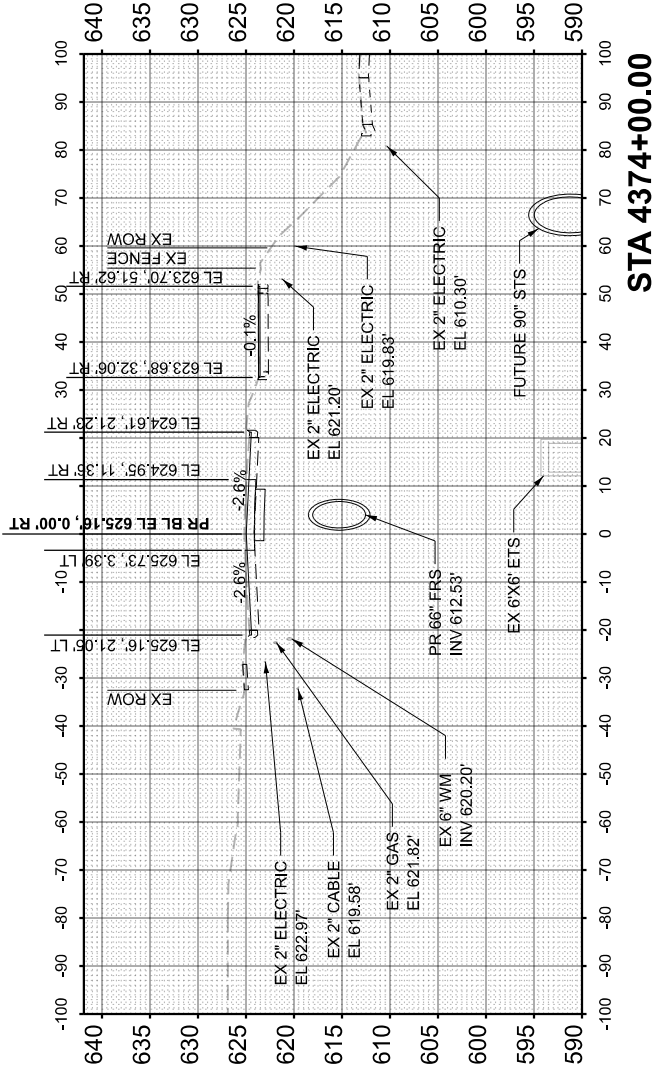

STA 4374+00.00

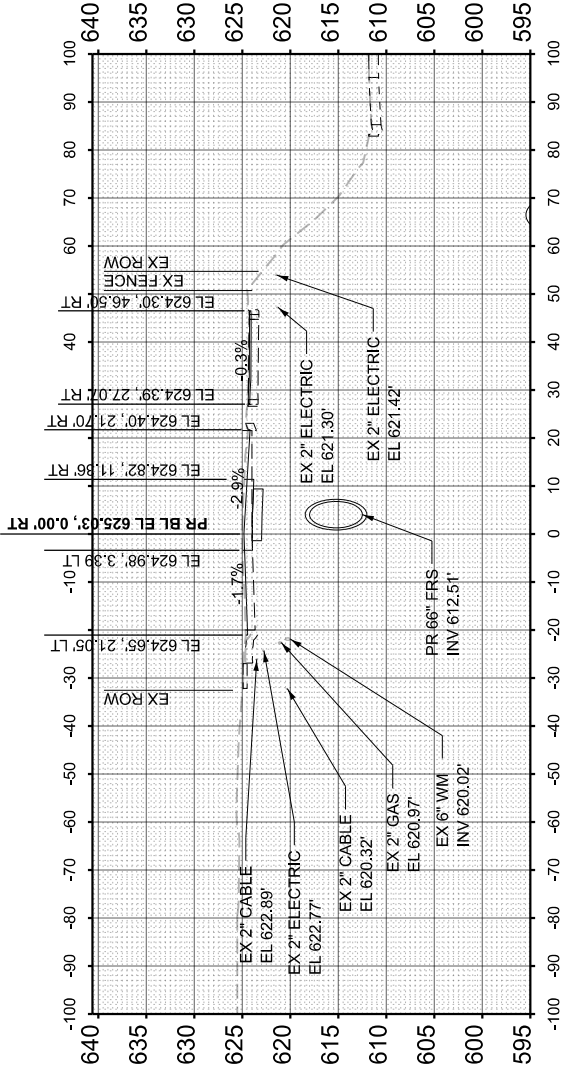

STA 4374+50.00



USER NAME =	Idaoust	DESIGNED -	LD	REVISED -	
		DRAWN -	LD	REVISED -	
		CHECKED -	CS	REVISED -	
PLOT DATE =	7/17/2026	DATE -	5/22/2026	REVISED -	

STATE OF ILLINOIS
DEPARTMENT OF TRANSPORTATION

CROSS SECTIONS - HARRISON ST
I-290 FROM 22ND AVE TO DES PLAINES RIVER

SCALE: 1"=40'H, 1"=20'V SHEET 39 OF 91 SHEETS STA. 4373+00.00 TO STA. 4374+50.00


F.A.I. RTE.	SECTION	COUNTY	TOTAL SHEETS	SHEET NO.
290	2024-991-DR	COOK	464	412
CONTRACT NO. 62X09				
ILLINOIS FED. AID PROJECT 6W/LW(875)				

FINAL SURVEY	SURVEYED _____	BY _____	DATE _____
	PLOTTED _____		
	TEMPLATE _____		
	AREAS _____		
NO _____	AREAS CHECKED _____		


ORIGINAL SURVEY	SURVEYED _____	BY _____	DATE _____
	PLOTTED _____		
NOTE BOOK	TEMPLATE _____		
	AREAS _____		
NO _____	AREAS CHECKED _____		

MODEL: PrBL_Harlson1 - 4337+87.00 [Sheet]
FILE NAME: c:\cadd\lb\pw\hntb_jdaoust\greatlak


MODEL: FIDELITY 700T-4307-67.00 [green]
FILE NAME: c:\cad\dll\pw\hntb_idaoustgreatakes\d0465148\D162X09-sh-XSC-Driveways.dgn

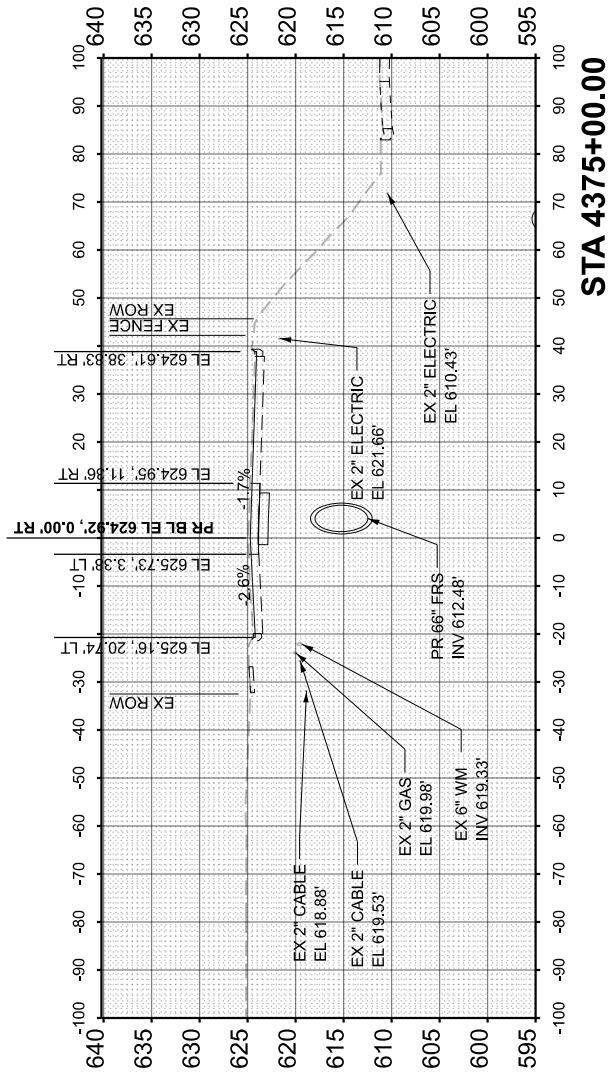


STA 4375+00.00

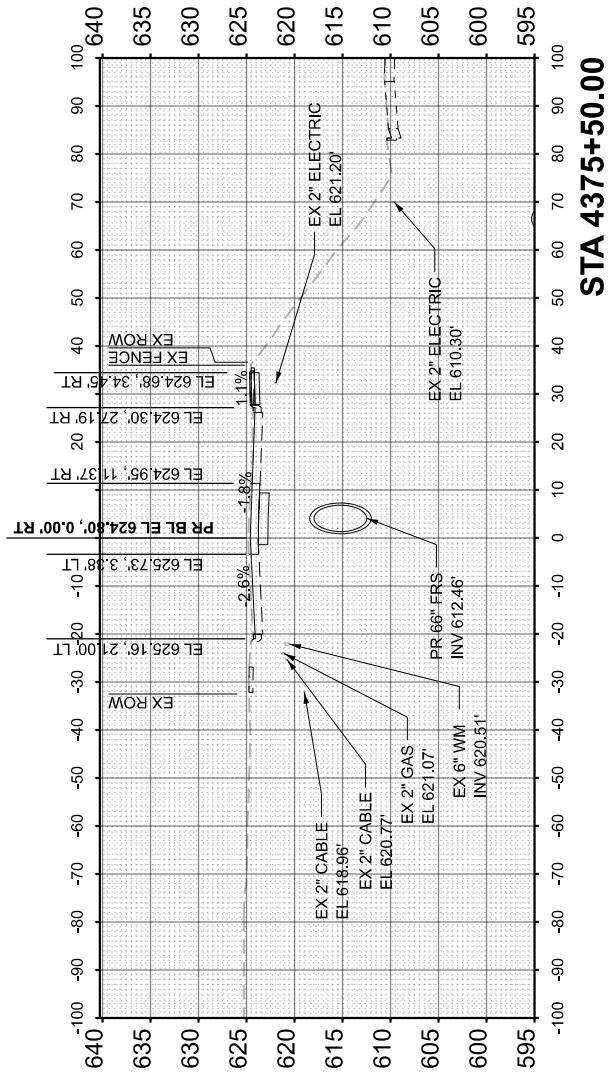

STA 4375+50.00

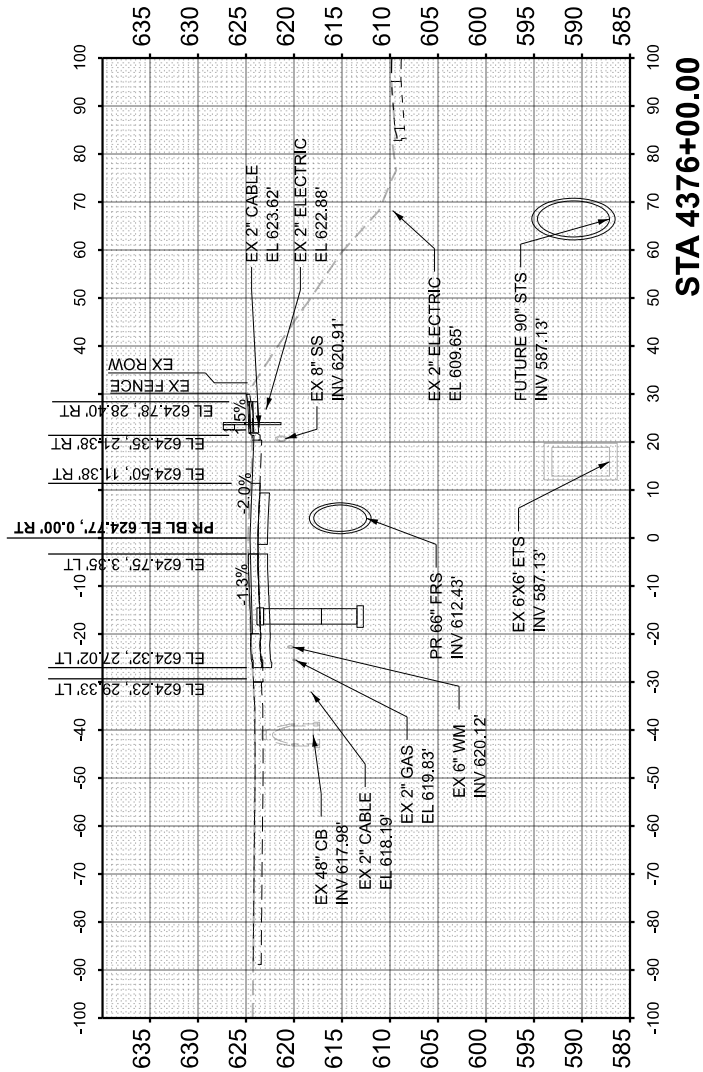

STA 4376+00.00

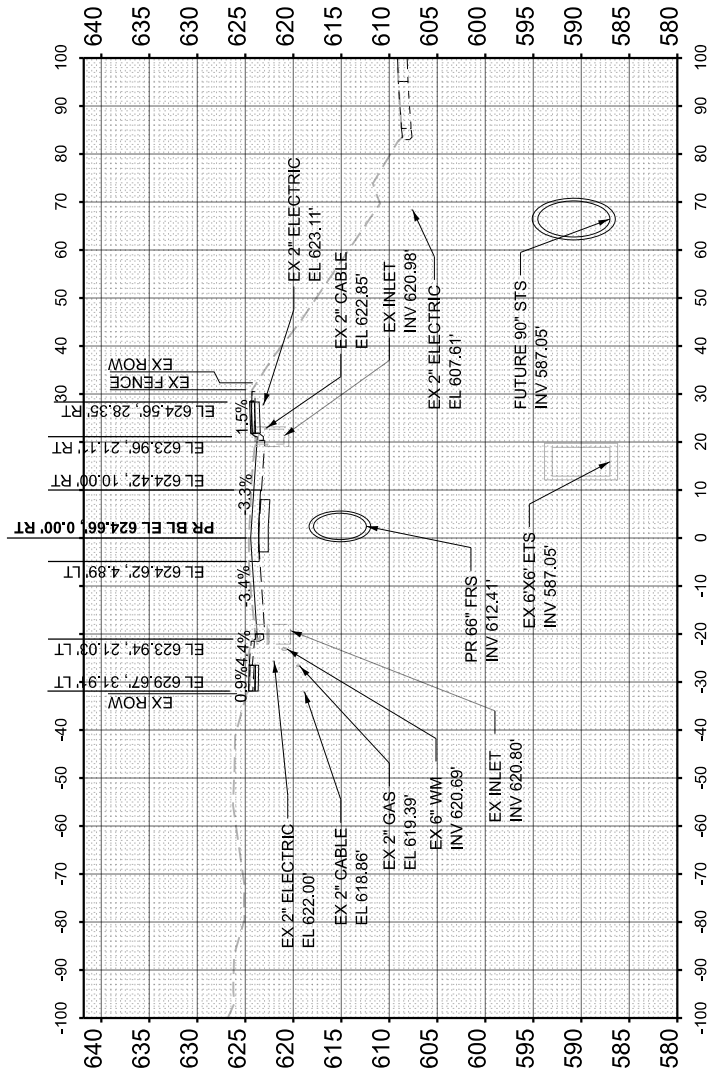

STA 4376+50.00

USER NAME = ldaoust	DESIGNED - LD	REVISED -
	DRAWN - LD	REVISED -
	CHECKED - CS	REVISED -
PLOT DATE = 7/17/2026	DATE - 5/22/2026	REVISED -

**STATE OF ILLINOIS
DEPARTMENT OF TRANSPORTATION**

**CROSS SECTIONS - HARRISON ST
I-290 FROM 22ND AVE TO DES PLAINES RIVER**


SCALE: 1"=40'H, 1"=20'V	SHEET	40	OF	91	SHEETS	STA. 4375+00.00	TO STA. 4376+50.00
-------------------------	-------	----	----	----	--------	-----------------	--------------------

F.A.I. RTE.	SECTION	COUNTY	TOTAL SHEETS	SHEET NO.
290	2024-991-DR	COOK	464	413
		CONTRACT NO. 62X09		
ILLINOIS		FED. AID PROJECT 6WLW(875)		


FINAL SURVEY	SURVEYED PLOTTED	BY	DATE
NO.	AREAS CHECKED	NO.	AREAS CHECKED

ORIGINAL SURVEY	SURVEYED PLOTTED	BY	DATE
NO.	AREAS CHECKED	NO.	AREAS CHECKED


MODEL: PBL_Harrison1 - 4351+19.00 [Sheet]
FILE NAME: C:\cadd\p\w\hntb_pbaust\grd\hntb_4351+19.00\SSC-Drwnway.dgn

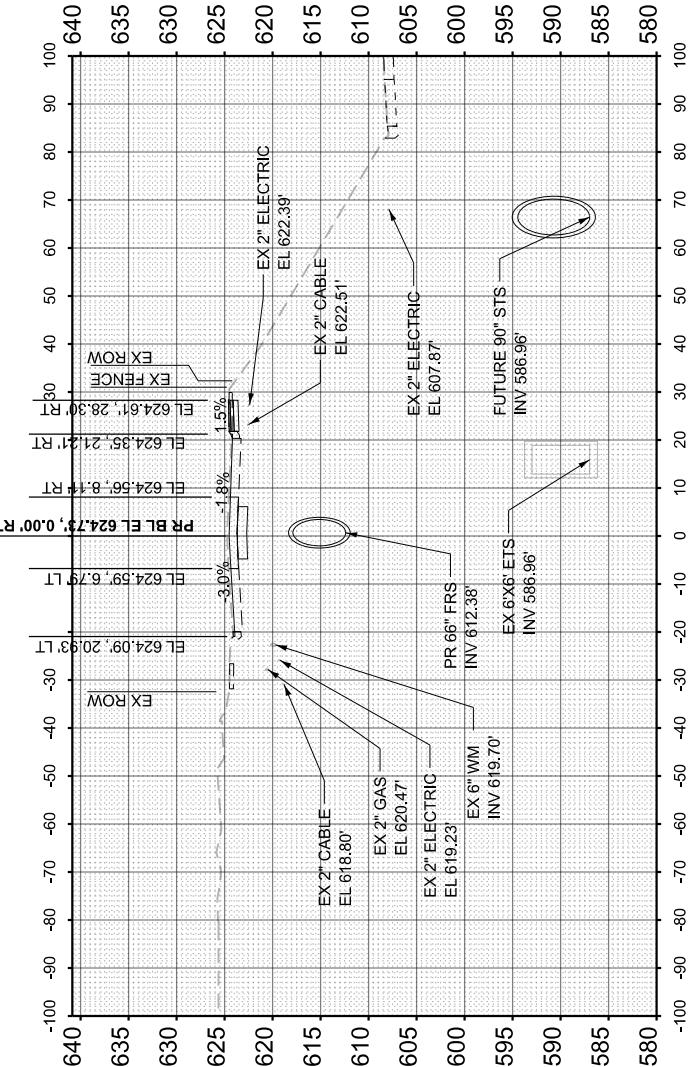


STA 4377+00.00

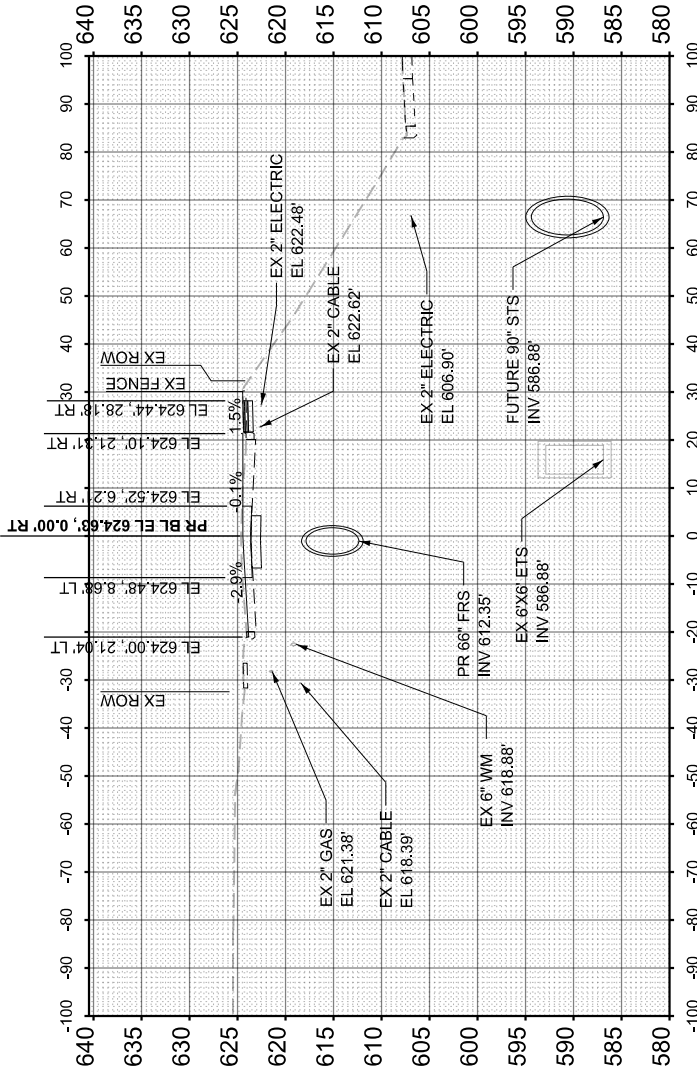

STA 4377+50.00

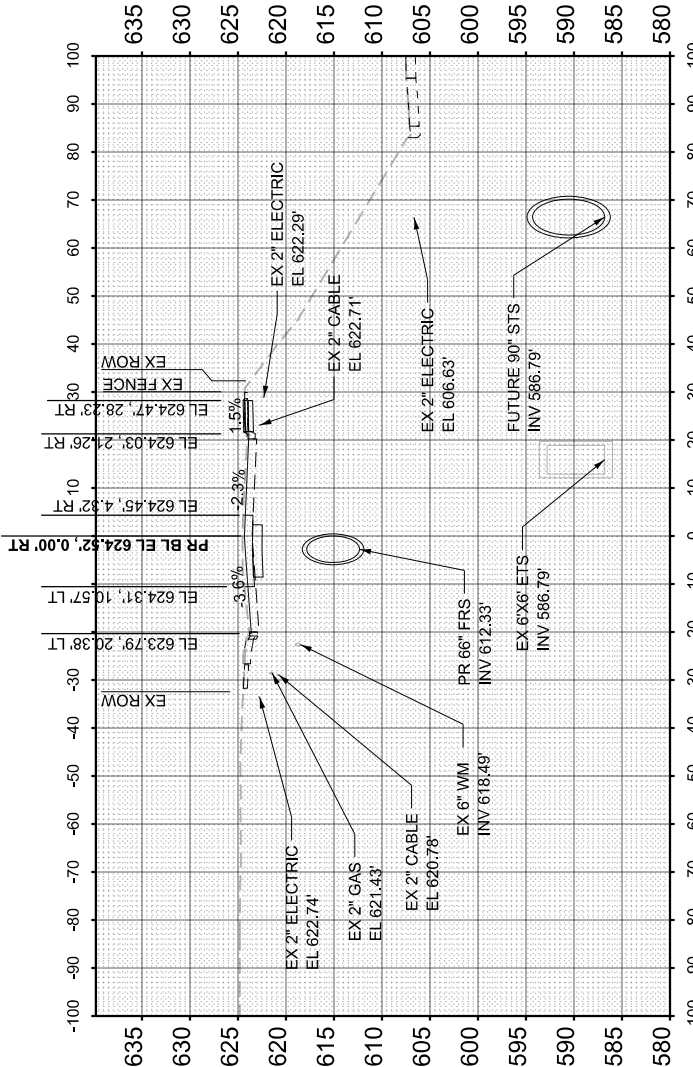

STA 4378+00.00

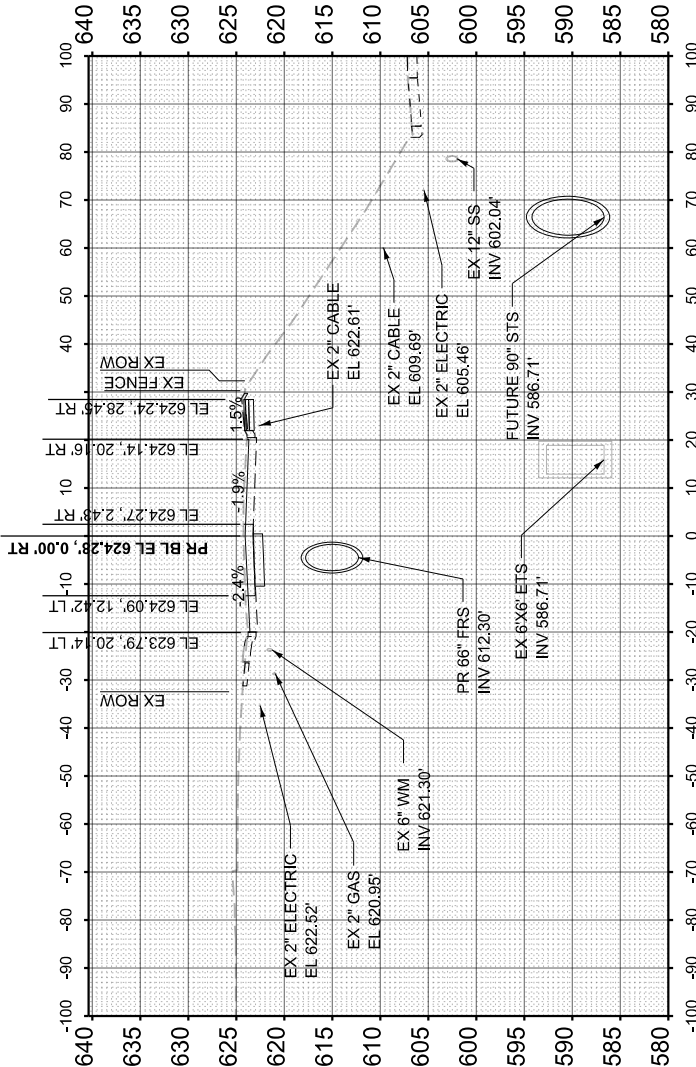

STA 4378+50.00



USER NAME = Idaoust	DESIGNED - LD	REVISED -
	DRAWN - LD	REVISED -
	CHECKED - CS	REVISED -
PLOT DATE = 7/17/2026	DATE - 5/22/2026	REVISED -

STATE OF ILLINOIS
DEPARTMENT OF TRANSPORTATION

CROSS SECTIONS - HARRISON ST
I-290 FROM 22ND AVE TO DES PLAINES RIVER

SCALE: 1"=40'H, 1"=20'V SHEET 41 OF 91 SHEETS STA. 4377+00.00 TO STA. 4378+50.00

F.A.I. RTE.	SECTION	COUNTY	TOTAL SHEETS	SHEET NO.
290	2024-991-DR	COOK	464	414
CONTRACT NO. 62X09				
ILLINOIS FED. AID PROJECT 6W/LW(875)				

MODEL: P:\BL_Harrison1 - 4358-05.00 [Sheet]
FILE NAME: C:\cadd\p\w\hntb_idaoust\graphics\04651481\62X09-SH-XSC-Driveway.dgn



PLOT DATE = 7/17/2026	USER NAME = Idaoust	DESIGNED - LD	REVISED -
		DRAWN - LD	REVISED -
		CHECKED - CS	REVISED -
	DATE = 5/22/2026		REVISED -

STATE OF ILLINOIS
DEPARTMENT OF TRANSPORTATION


CROSS SECTIONS - HARRISON ST
I-290 FROM 22ND AVE TO DES PLAINES RIVER

SCALE: 1"=40'H, 1"=20'V SHEET 42 OF 91 SHEETS STA. 4379+00.00 TO STA. 4380+50.00


F.A.I. RTE.	SECTION	COUNTY	TOTAL SHEETS	SHEET NO.
290	2024-991-DR	COOK	464	415
CONTRACT NO. 62X09				
ILLINOIS FED. AID PROJECT 6W/LW(875)				

ORIGINAL SURVEY NOTE BOOK NO.	SURVEYED	BY	DATE
	PLOTTED		
	TEMPLATE		
	AREAS CHECKED		


FINAL SURVEY NOTE BOOK NO.	SURVEYED	BY	DATE
	PLOTTED		
	TEMPLATE		
	AREAS CHECKED		

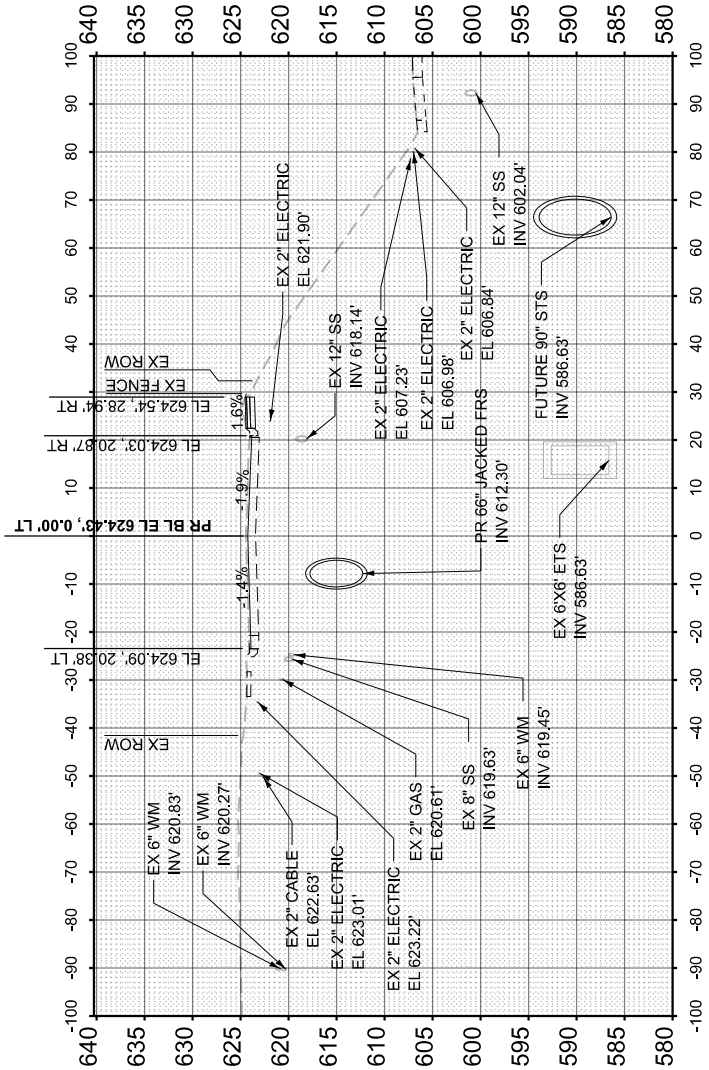


STA 4379+00.00

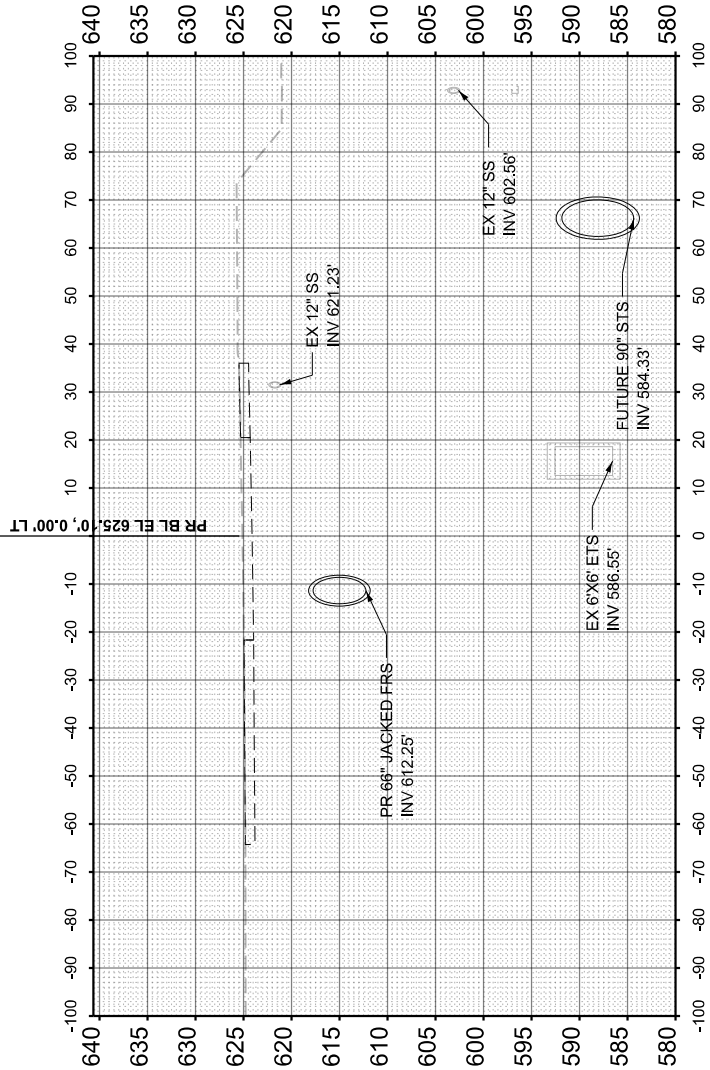

STA 4379+50.00

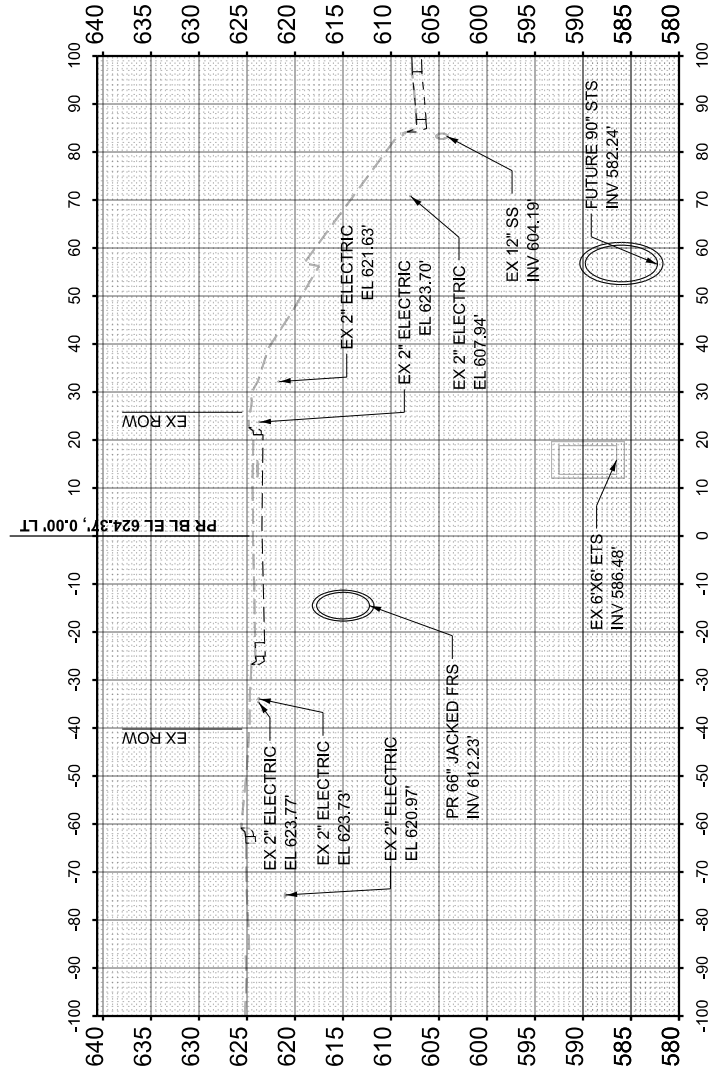

STA 4380+00.00

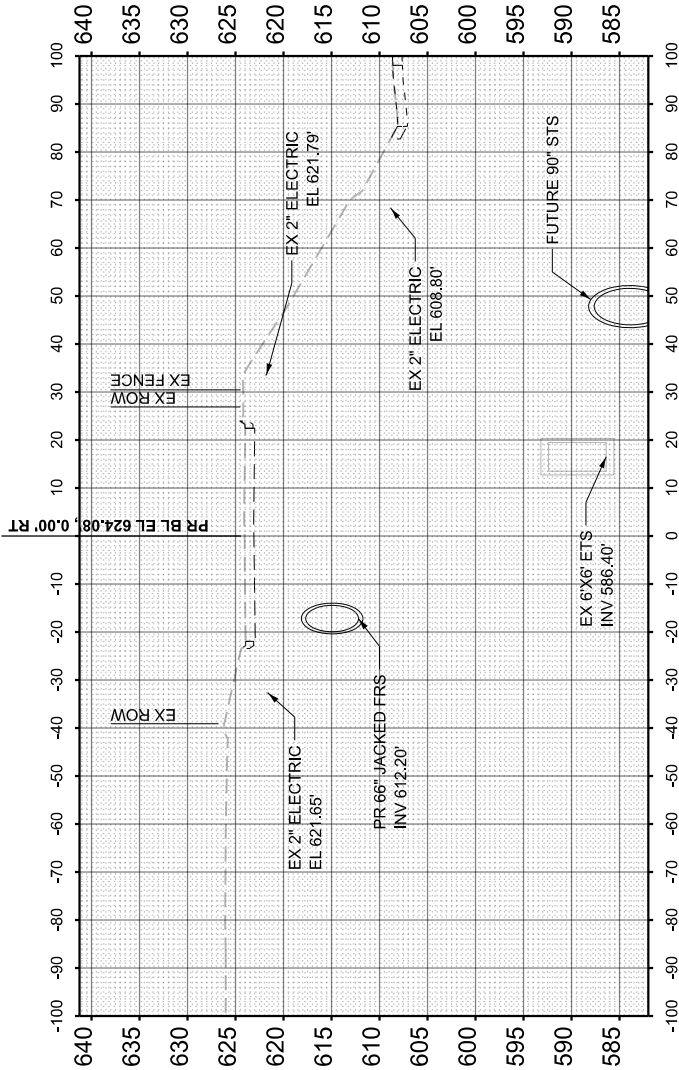


STA 4380+50.00


FINAL	SURVEYED	BY	DATE
SURVEY	PLOTTED		
NOTE BOOK	TEMPLATE		
NO.	AREAS		
	CHECKED		
	AREAS CHECKED		

ORIGINAL	SURVEYED	BY	DATE
SURVEY	PLOTTED		
NOTE BOOK	TEMPLATE		
NO.	AREAS		
	CHECKED		
	AREAS CHECKED		


MODEL: P:\BL_Harrison1 - 4381+55.00 [Sheet]
FILE NAME: C:\cadd\p\w\hntb_idaoust\graphics\04651481\62X09-sha-XSC-Drways.dgn

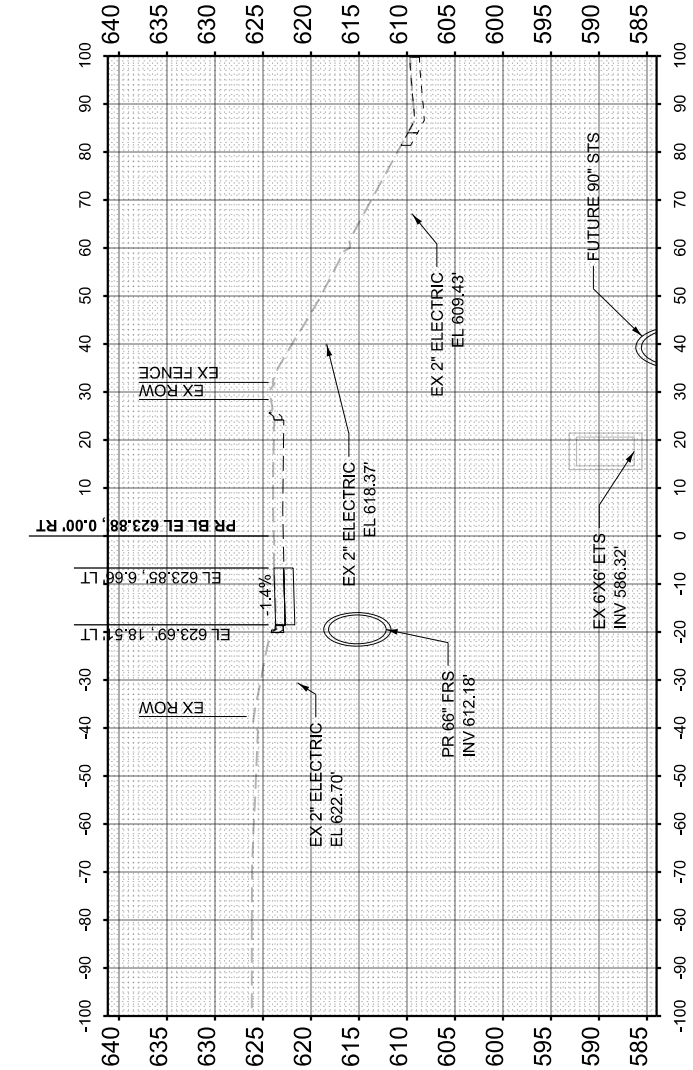


STA 4381+00.00

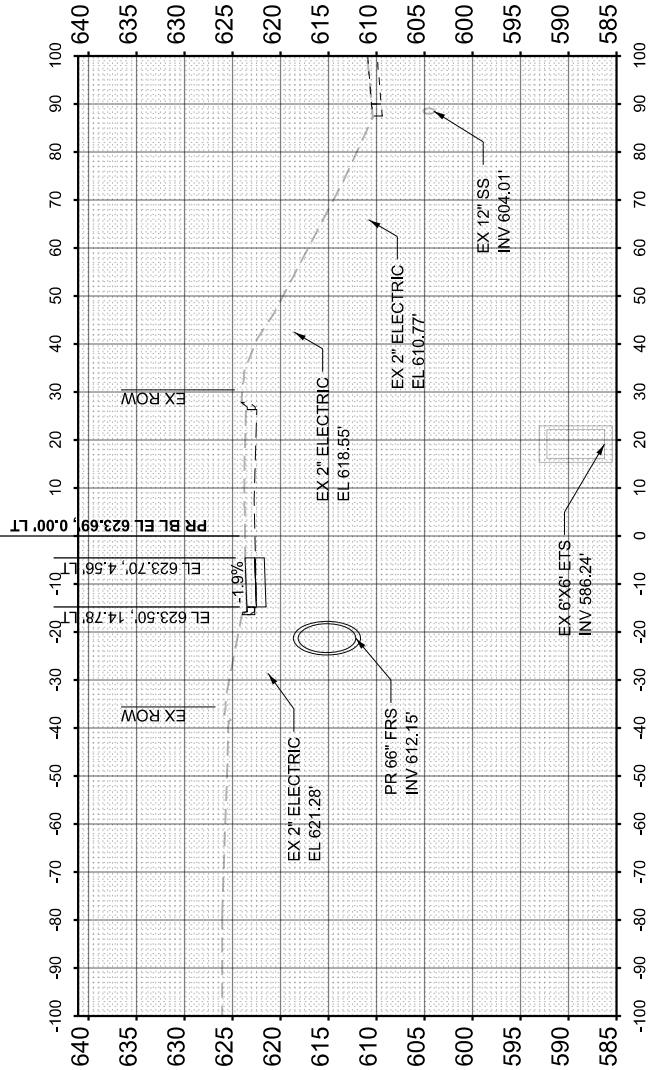

STA 4381+50.00

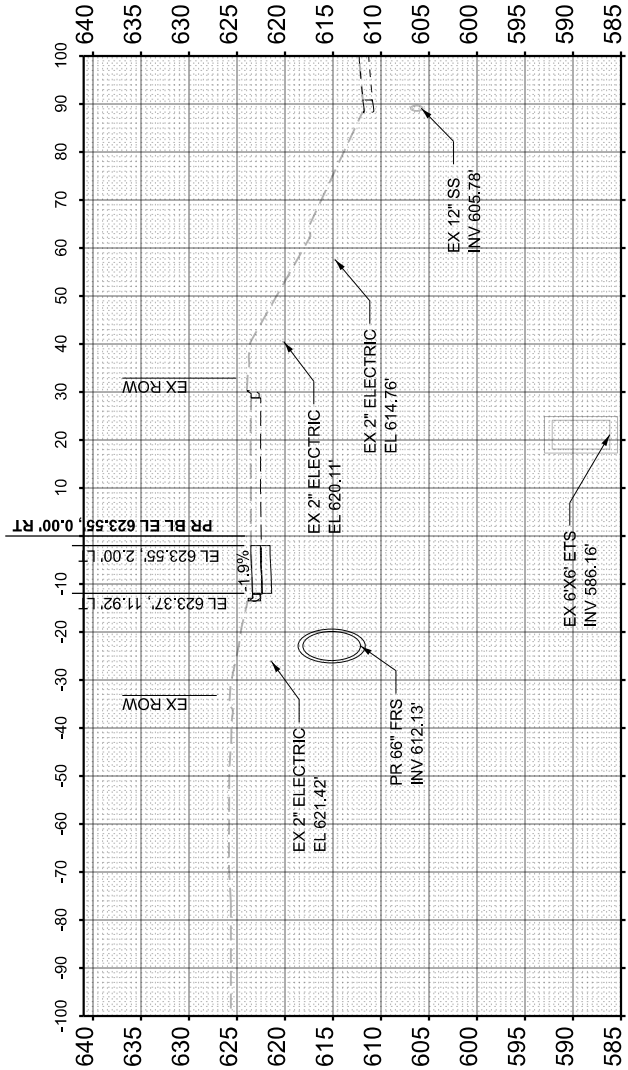

STA 4382+00.00

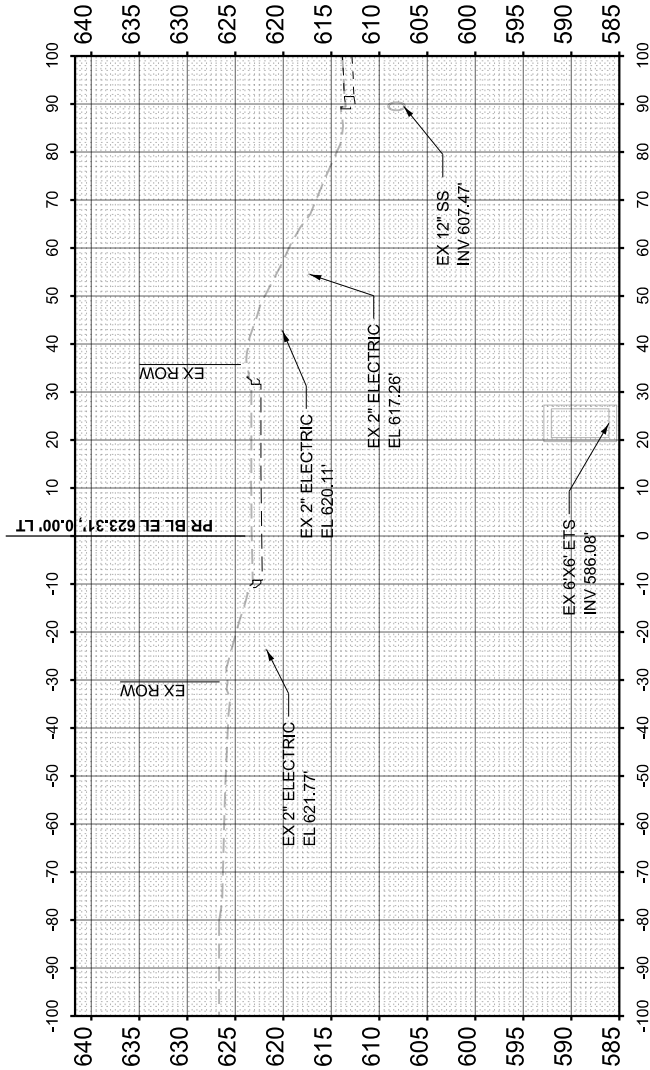

STA 4382+50.00



USER NAME =	Idaoust	DESIGNED -	LD	REVISED -	
		DRAWN -	LD	REVISED -	
		CHECKED -	CS	REVISED -	
PLOT DATE =	7/17/2026	DATE -	5/22/2026	REVISED -	

STATE OF ILLINOIS
DEPARTMENT OF TRANSPORTATION

CROSS SECTIONS - HARRISON ST
I-290 FROM 22ND AVE TO DES PLAINES RIVER






SCALE: 1"=40'H, 1"=20'V SHEET 43 OF 91 SHEETS STA. 4381+00.00 TO STA. 4382+50.00

F.A.I. RTE.	SECTION	COUNTY	TOTAL SHEETS	SHEET NO.
290	2024-991-DR	COOK	464	416
CONTRACT NO. 62X09				
ILLINOIS FED. AID PROJECT 6W/LW(875)				

FINAL SURVEY	SURVEYED PLOTTED NOTE BOOK	BY	DATE
NO.	AREAS CHECKED		

ORIGINAL SURVEY	SURVEYED PLOTTED NOTE BOOK	BY	DATE
NO.	AREAS CHECKED		

MODEL: ExCL_290-176+00.00 [Sheet]
FILE NAME: c:\cadd\p\w\176_176+00.00.dgn

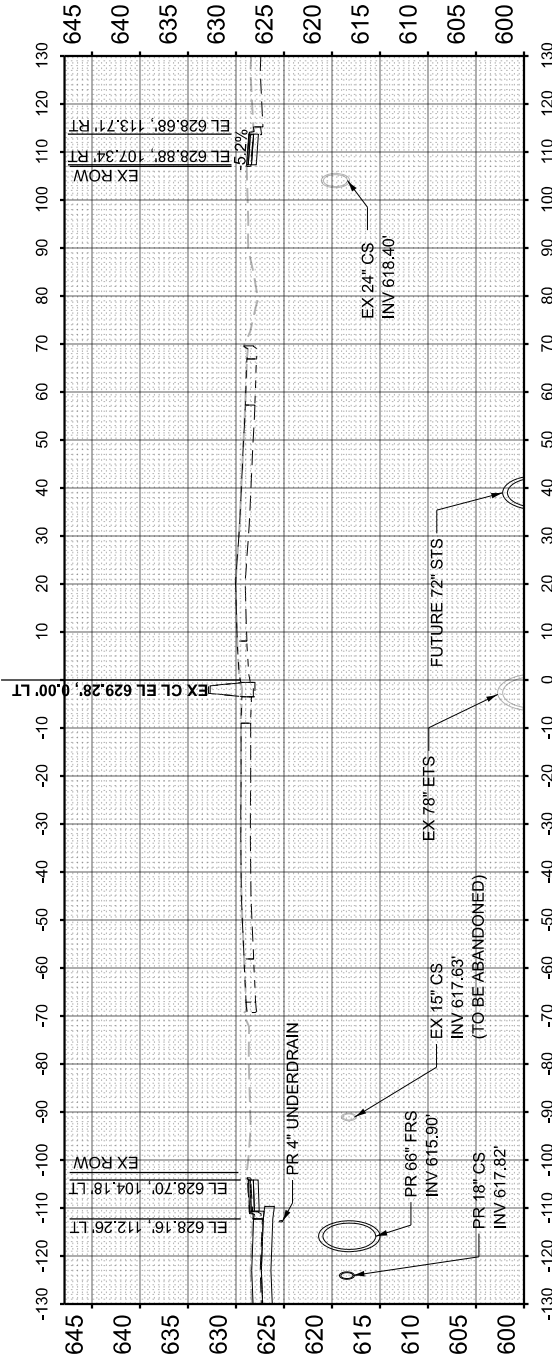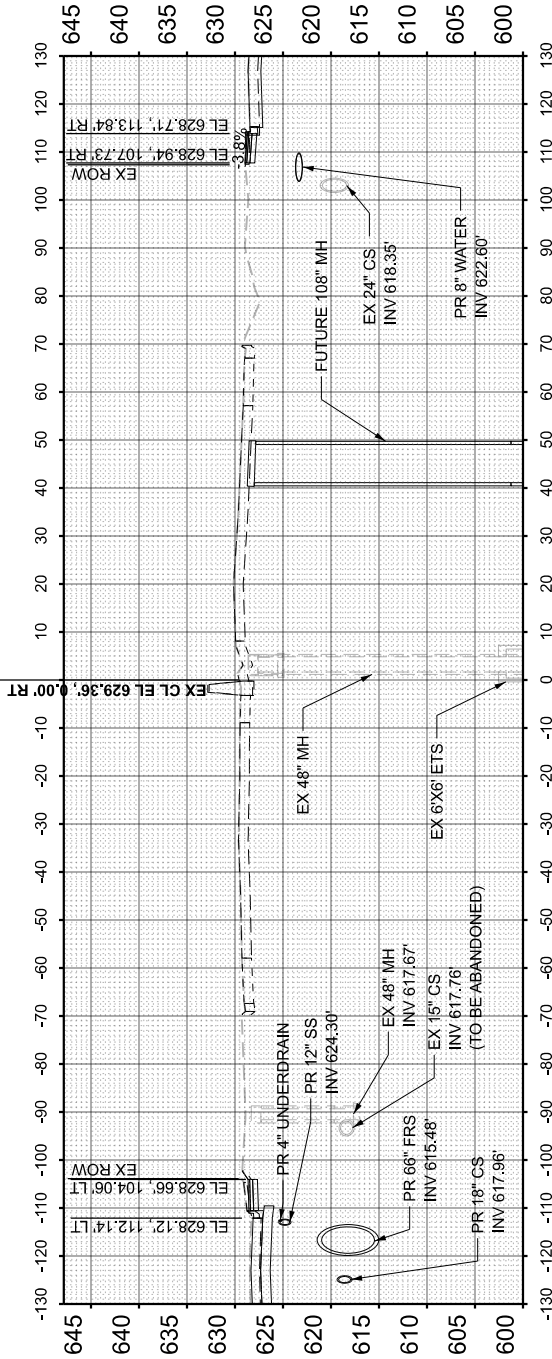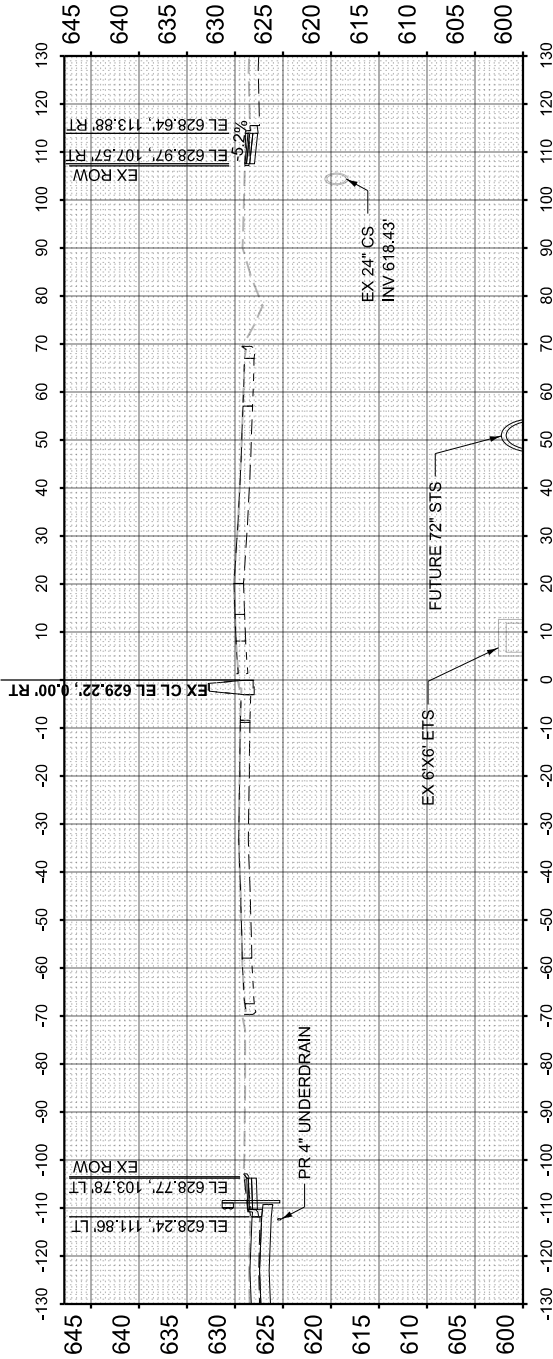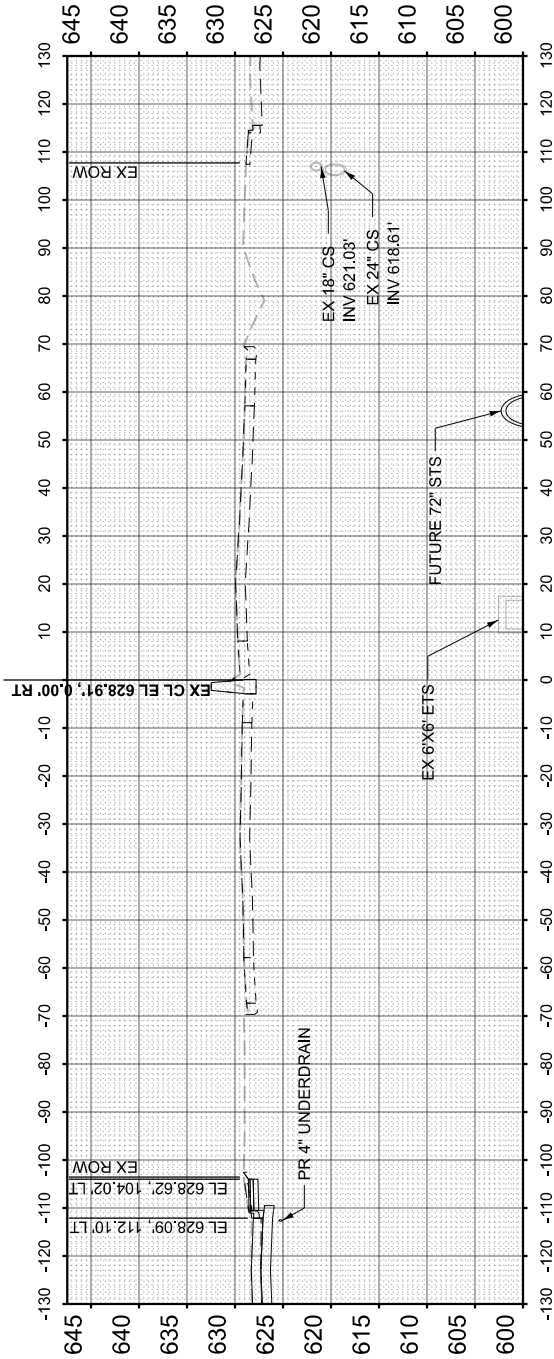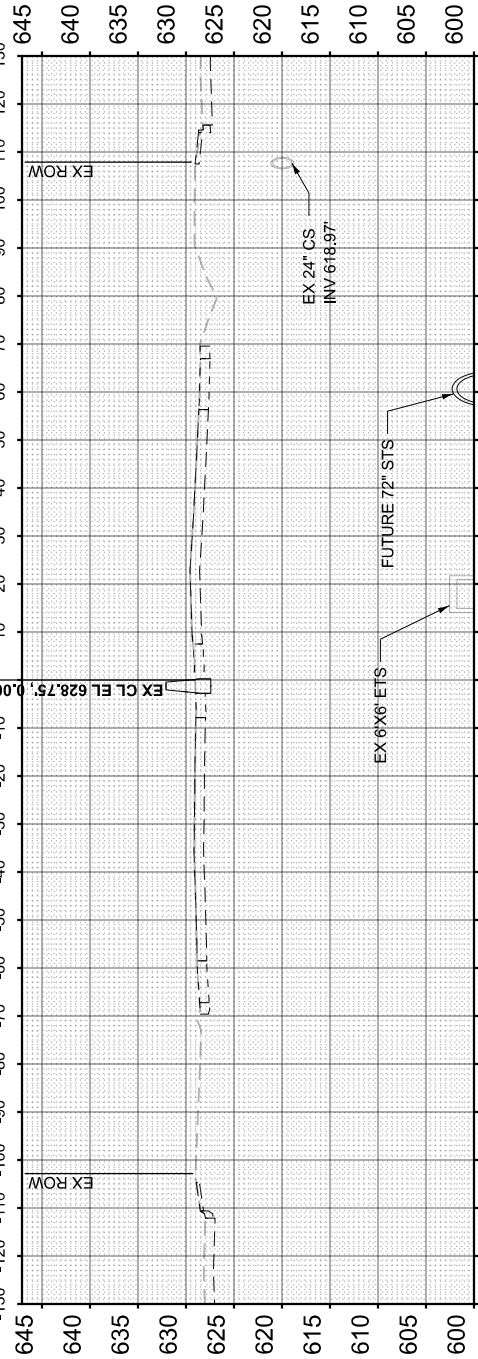

NOTE:

1. FOR HARRISON ST PROPOSED CROSS SLOPES, SEE HARRISON ST CROSS SECTIONS



USER NAME = Idaoust	DESIGNED - LD	REVISED -
	DRAWN - LD	REVISED -
	CHECKED - CS	REVISED -
	DATE - 5/22/2026	REVISED -
PLOT DATE = 7/20/2026		

STATE OF ILLINOIS
DEPARTMENT OF TRANSPORTATION

CROSS SECTIONS - I-290
I-290 FROM 22ND AVE TO DES PLAINES RIVER




SCALE: 1"=40'H, 1"=20'V SHEET 45 OF 91 SHEETS STA. 176+00.00 TO STA. 178+00.00

F.A.I. RTE.	SECTION	COUNTY	TOTAL SHEETS	SHEET NO.
290	2024-991-DR	COOK	464	418
CONTRACT NO. 62X09				
ILLINOIS FED. AID PROJECT 6WLW(875)				

ORIGINAL SURVEY	SURVEYED _____	BY _____	DATE _____
	PLOTTED _____		
NOTE BOOK	TEMPLATE _____	AREAS _____	AREAS CHECKED _____
	NO. _____		

HNTB

1. FOR HARRISON ST PROPOSED CROSS SLOPES, SEE HARRISON ST CROSS SECTIONS

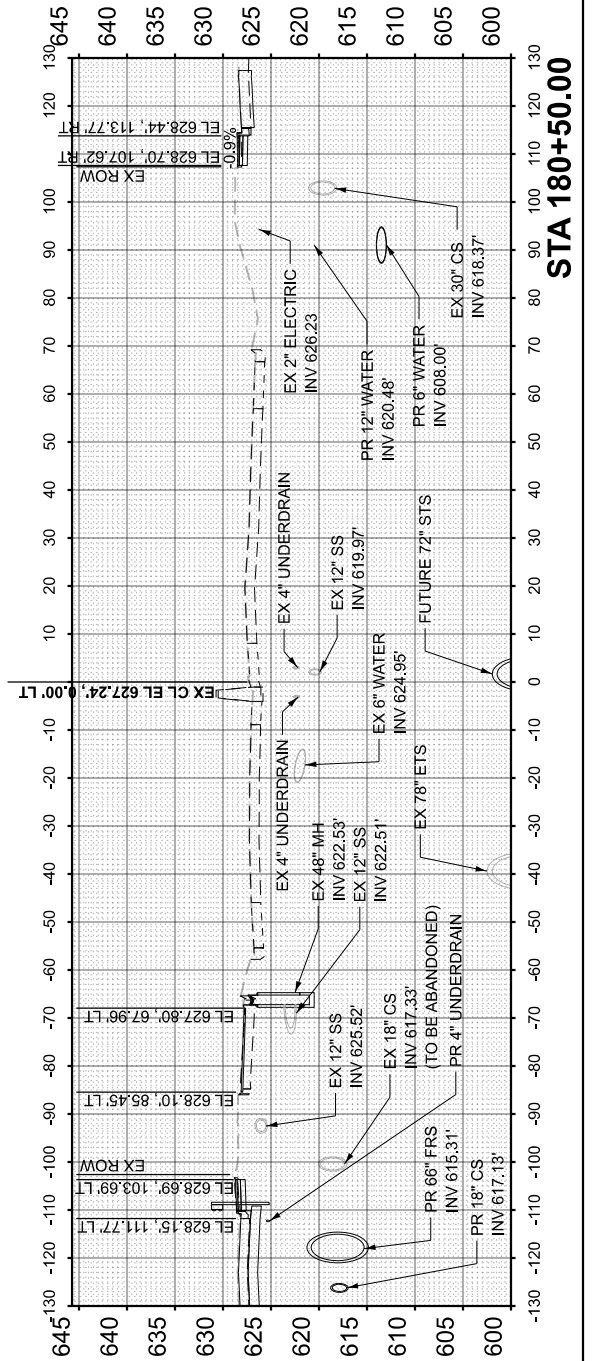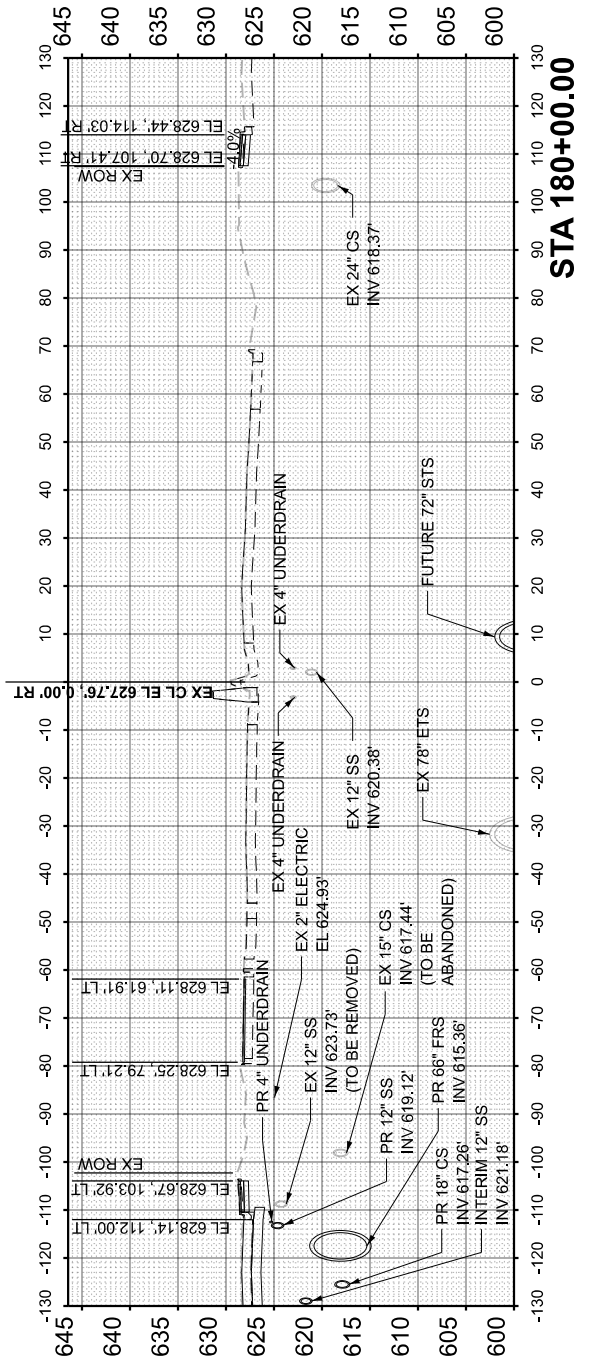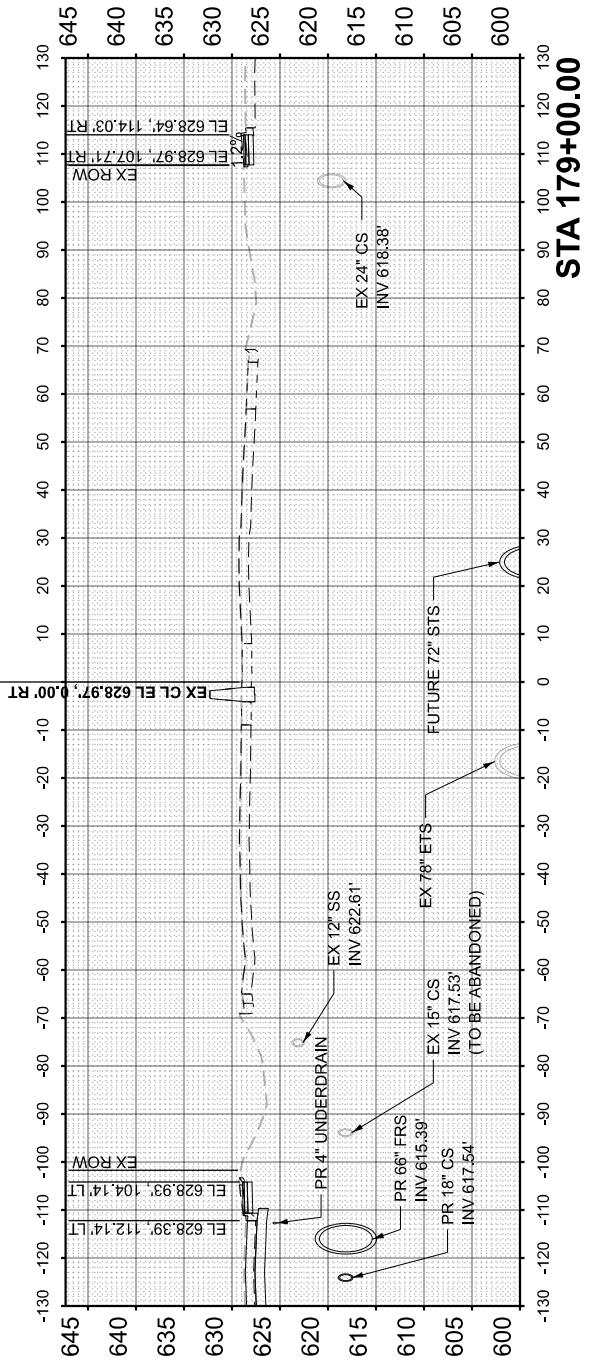

**STATE OF ILLINOIS
DEPARTMENT OF TRANSPORTATION**

CROSS SECTIONS - I-290
I-290 FROM 22ND AVE TO DES PLAINES RIVER

SCALE: 1"=40'H, 1"=20'V SHEET 46 OF 91 SHEETS STA. 178+50.00 TO STA. 180+50.00

F.A.I. RTE.	SECTION	COUNTY	TOTAL SHEETS	SHEET NO.
290	2024-991-DR	COOK	464	419
		CONTRACT NO. 62X09		
ILLINOIS		FED. AID PROJECT 6WLW(875)		

ORIGINAL SURVEY	SURVEYED _____	BY _____	DATE _____
	PLOTTED _____		
NOTE BOOK	TEMPLATE _____	AREAS _____	AREAS CHECKED _____
	NO. _____		






1. FOR HARRISON ST PROPOSED CROSS SLOPES, SEE HARRISON ST CROSS SECTIONS

F.A.I. RTE.	SECTION	COUNTY	TOTAL SHEETS	SHEET NO.
290	2024-991-DR	COOK	464	420
		CONTRACT NO. 62X09		
ILLINOIS		FED. AID PROJECT 6WLW(875)		

FINAL SURVEY NO.	NO.	SURVEYED PLOTTED NOTE BOOK AREAS CHECKED	BY	DATE

ORIGINAL SURVEY NO.	NO.	SURVEYED PLOTTED NOTE BOOK AREAS CHECKED	BY	DATE

MODEL: ExCL_290-183+50.00 [Sheet]
FILE NAME: c:\cadd\pwworking_data\usgdata\kcs04651481\22X09-SHA-XSCL-290.dgn

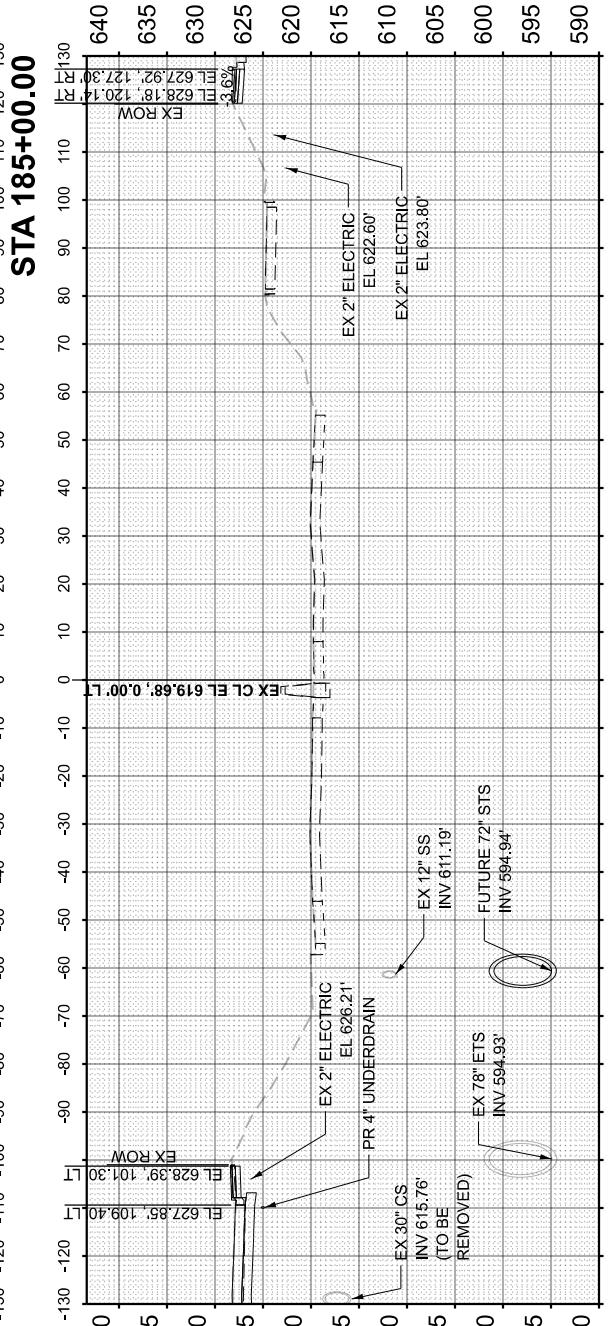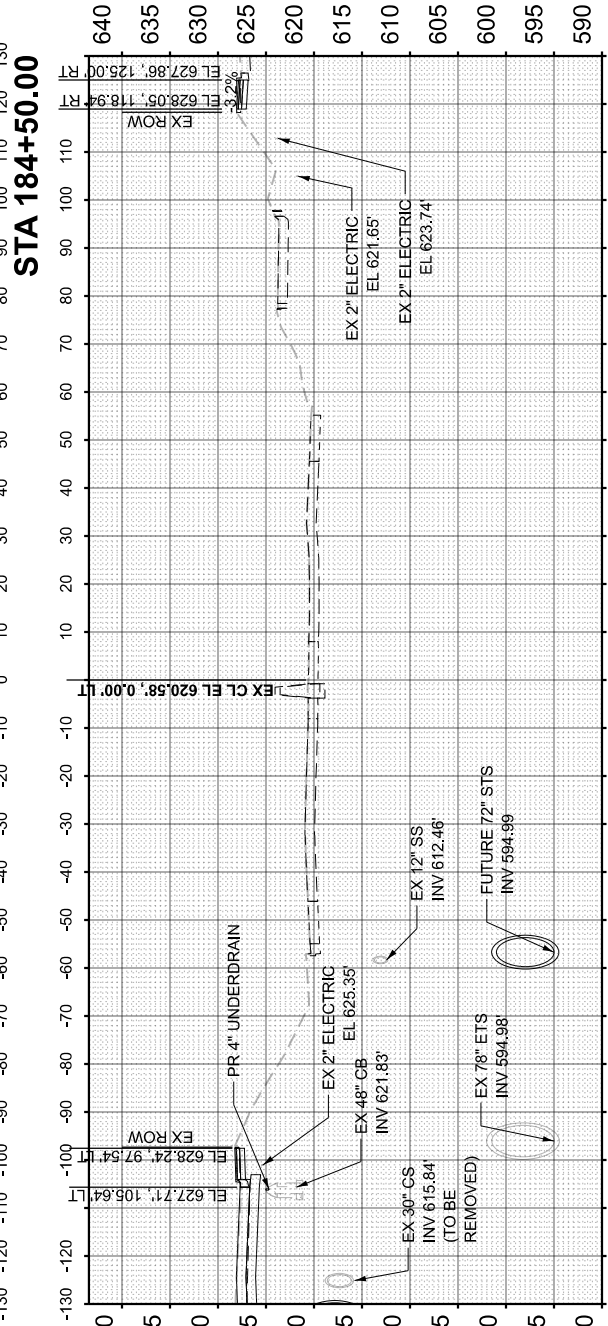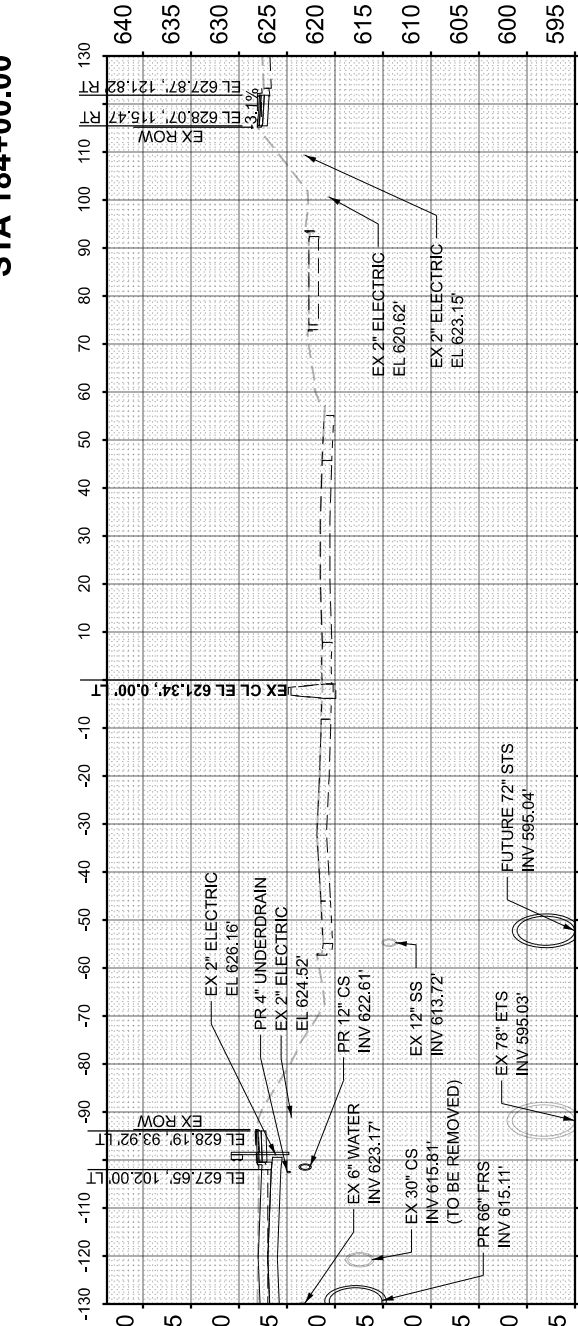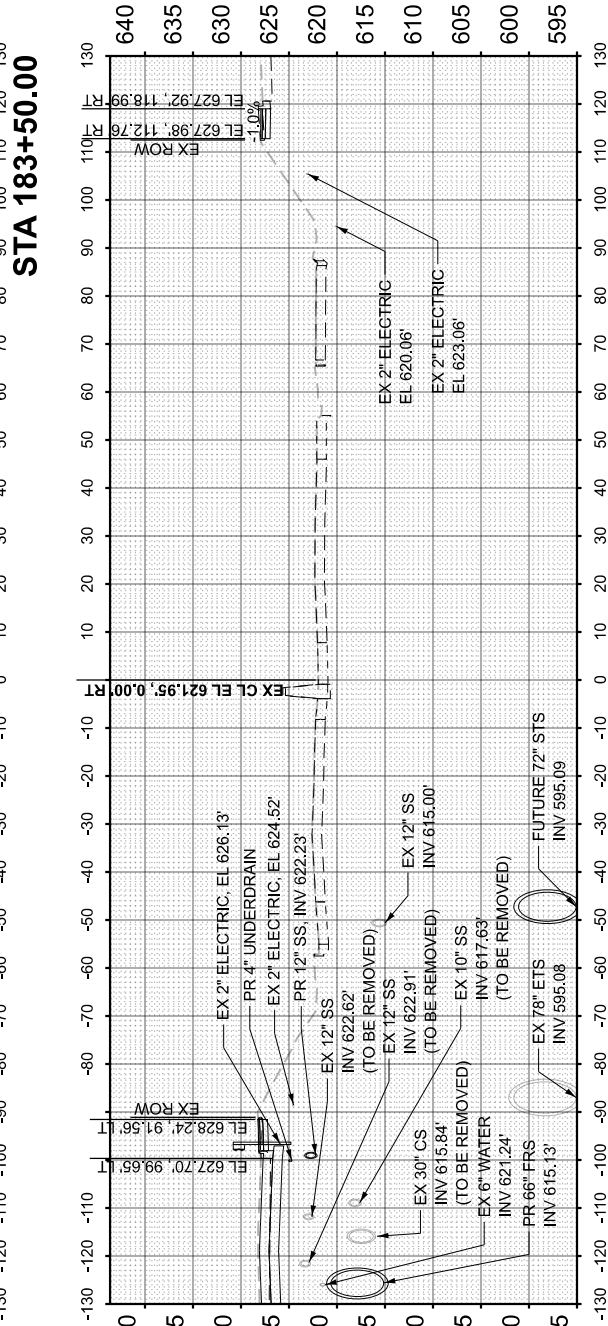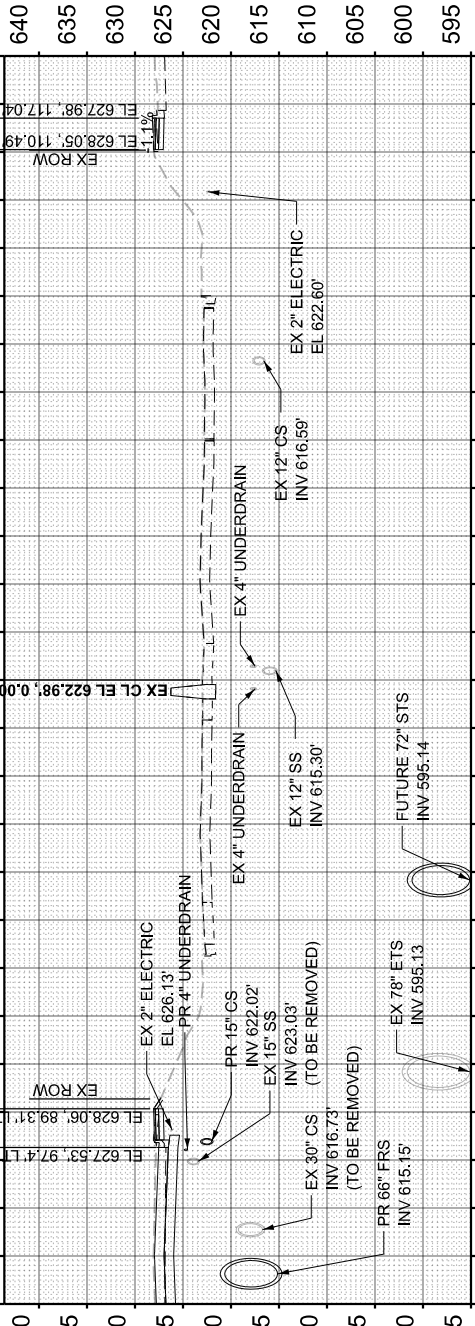

NOTE:

1. SEE HARRISON ST CROSS SECTIONS FOR PROPOSED CROSS SLOPES



USER NAME = Idaoust	DESIGNED - LD	REVISED -
	DRAWN - LD	REVISED -
	CHECKED - CS	REVISED -
PLOT DATE = 7/20/2026	DATE - 5/22/2026	REVISED -

STATE OF ILLINOIS
DEPARTMENT OF TRANSPORTATION

CROSS SECTIONS - I-290
I-290 FROM 22ND AVE TO DES PLAINES RIVER

SCALE: 1"=40'H, 1"=20'V SHEET 48 OF 91 SHEETS STA. 183+50.00 TO STA. 185+50.00

F.A.I. RTE.	SECTION	COUNTY	TOTAL SHEETS	SHEET NO.
290	2024-991-DR	COOK	464	421
CONTRACT NO. 62X09				
ILLINOIS FED. AID PROJECT 6WLW(875)				

FINAL SURVEY NOTE BOOK NO.	SURVEYED PLOTTED TEMPLATE AREAS CHECKED	BY	DATE

ORIGINAL SURVEY NOTE BOOK NO.	SURVEYED PLOTTED TEMPLATE AREAS CHECKED	BY	DATE

MODEL: ExCL_I290-186+00.00 [Sheet]
FILE NAME: c:\cadd\p\hntb_idaoust\greatlakes\04651481\I22X09-SHA-XSCL-I290.dgn

NOTE:

1. FOR HARRISON ST PROPOSED CROSS SLOPES, SEE HARRISON ST CROSS SECTIONS







USER NAME = Idaoust	DESIGNED - LD	REVISED -
	DRAWN - LD	REVISED -
	CHECKED - CS	REVISED -
PLOT DATE = 7/20/2026	DATE - 5/22/2026	REVISED -

STATE OF ILLINOIS
DEPARTMENT OF TRANSPORTATION

CROSS SECTIONS - I-290
I-290 FROM 22ND AVE TO DES PLAINES RIVER

SCALE: 1"=40'H, 1"=20'V SHEET 49 OF 91 SHEETS STA. 186+00.00 TO STA. 187+50.00

F.A.I. RTE.	SECTION	COUNTY	TOTAL SHEETS	SHEET NO.
290	2024-991-DR	COOK	464	422
CONTRACT NO. 62X09				
ILLINOIS FED. AID PROJECT 6WLW(875)				

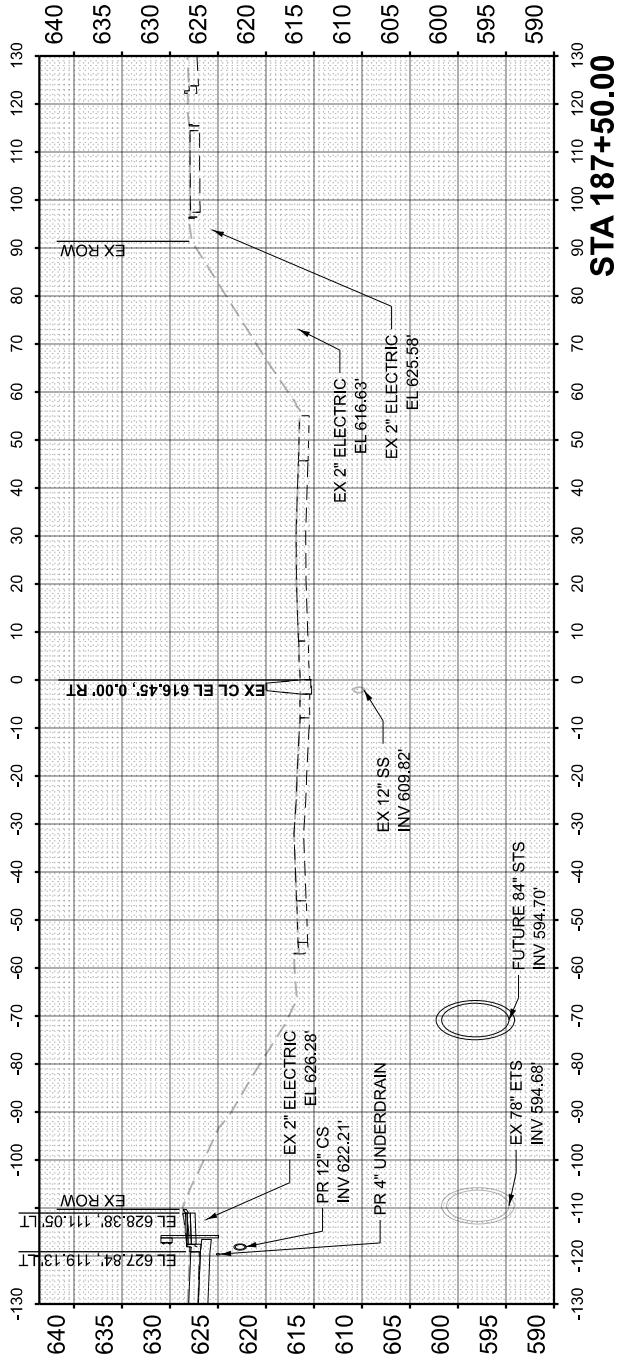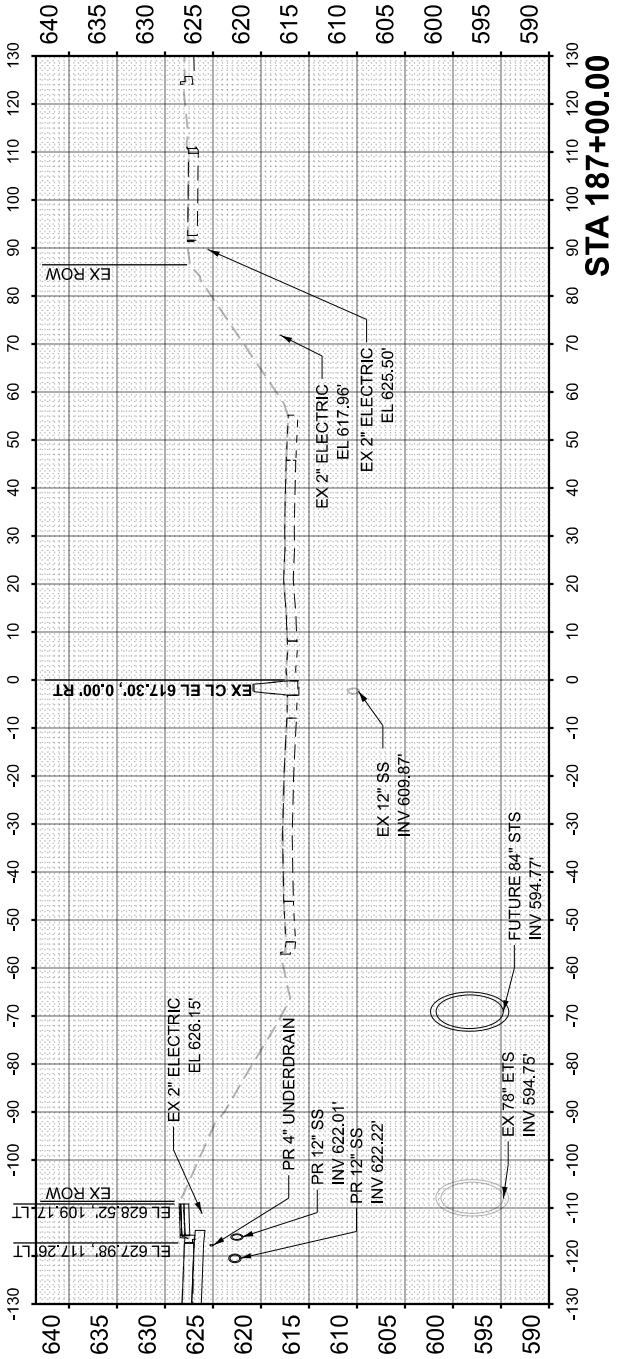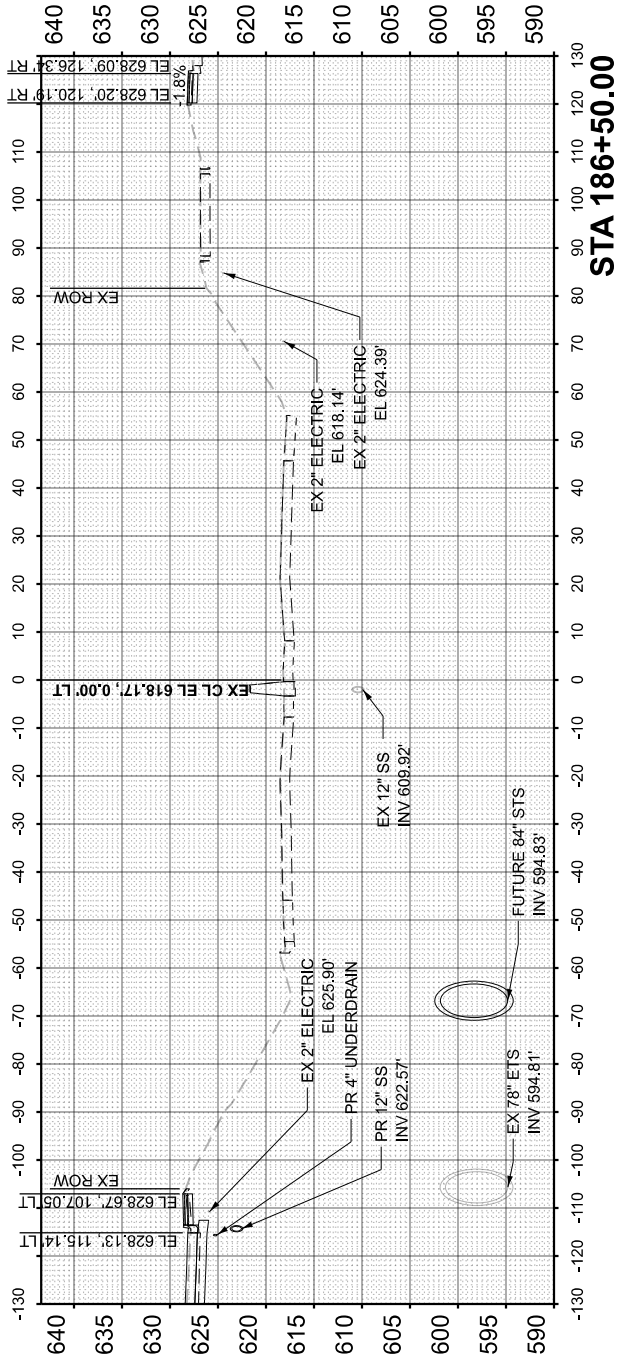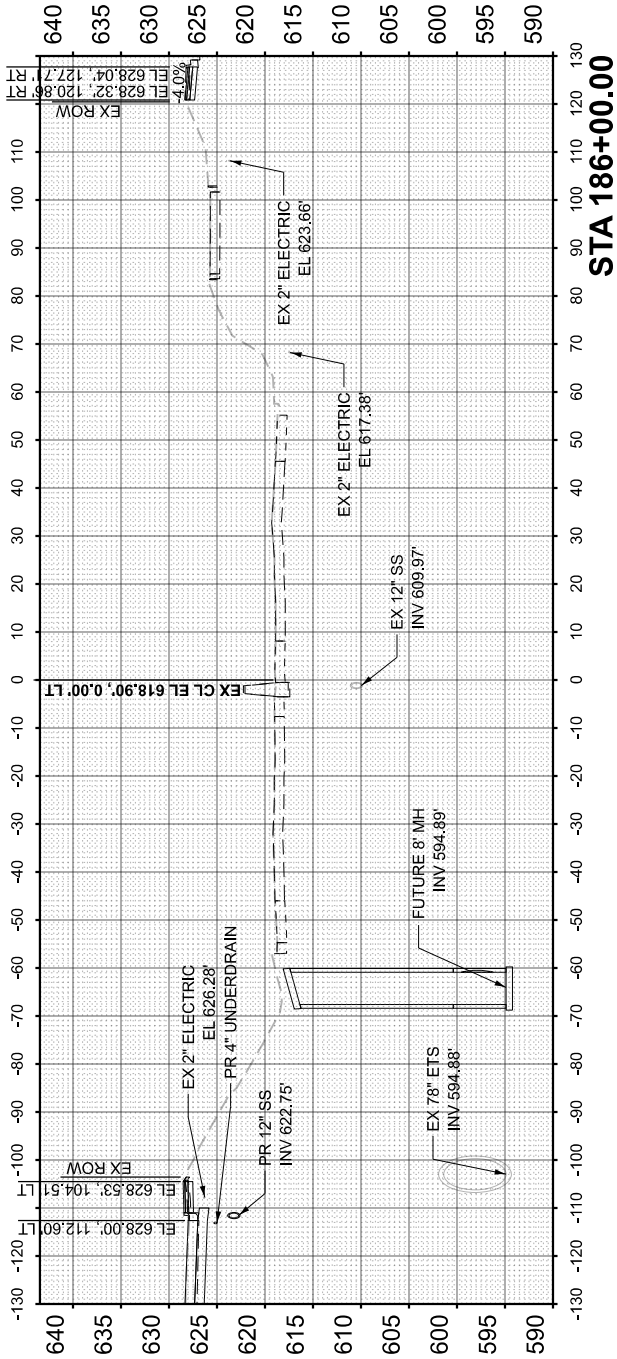

FINAL SURVEY NOTE BOOK NO.	SURVEYED PLOTTED TEMPLATE AREAS CHECKED	BY	DATE

ORIGINAL SURVEY NOTE BOOK NO.	SURVEYED PLOTTED TEMPLATE AREAS CHECKED	BY	DATE

MODEL: ExCL_290-188+00.00 [Sheet]
FILE NAME: c:\cadd\p\w\110_188aust\great Lakes\04651481\22X09-SHA-XS-CL-290.dgn

NOTE:

1. FOR HARRISON ST PROPOSED CROSS SLOPES, SEE HARRISON ST CROSS SECTIONS







PLOT DATE = 7/20/2026	USER NAME = ldaoust	DESIGNED - LD	REVISED -
		DRAWN - LD	REVISED -
		CHECKED - CS	REVISED -
	DATE = 5/22/2026		REVISED -

STATE OF ILLINOIS
DEPARTMENT OF TRANSPORTATION

CROSS SECTIONS - I-290
I-290 FROM 22ND AVE TO DES PLAINES RIVER

SCALE: 1"=40'H, 1"=20'V SHEET 50 OF 91 SHEETS STA. 188+00.00 TO STA. 189+50.00

F.A.I. RTE.	SECTION	COUNTY	TOTAL SHEETS	SHEET NO.
290	2024-991-DR	COOK	464	423
CONTRACT NO. 62X09				
ILLINOIS FED. AID PROJECT 6WLW(875)				

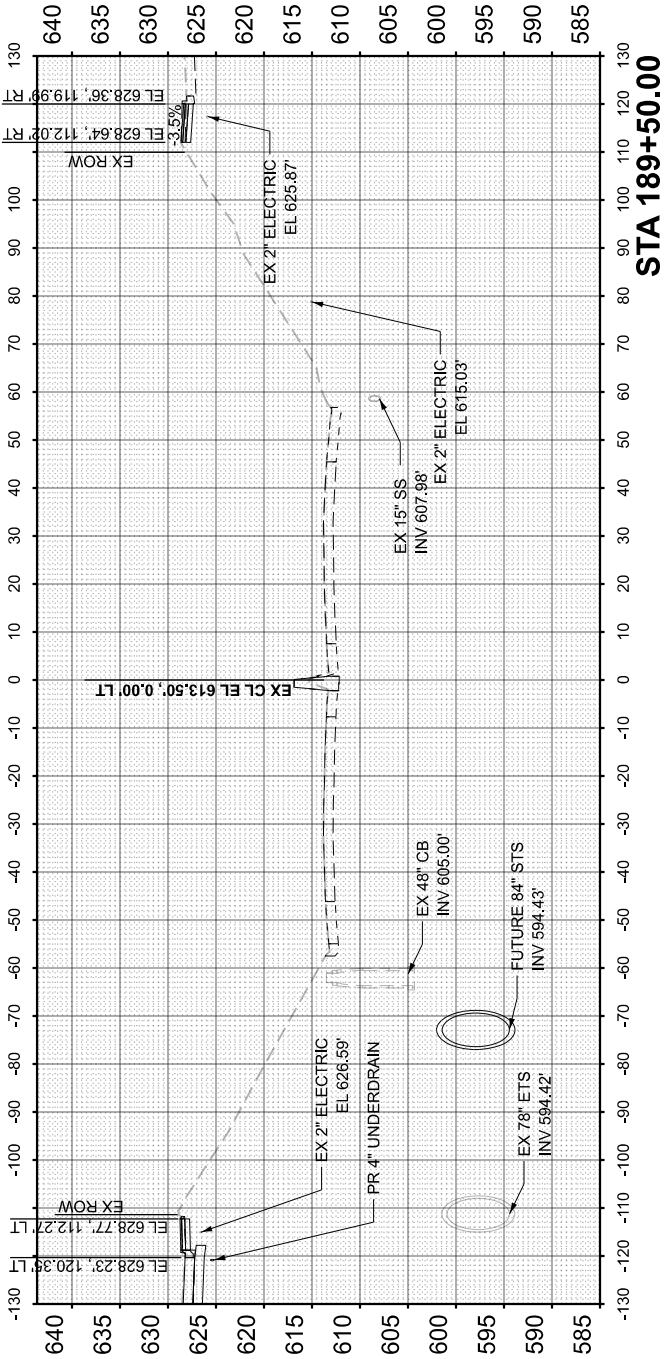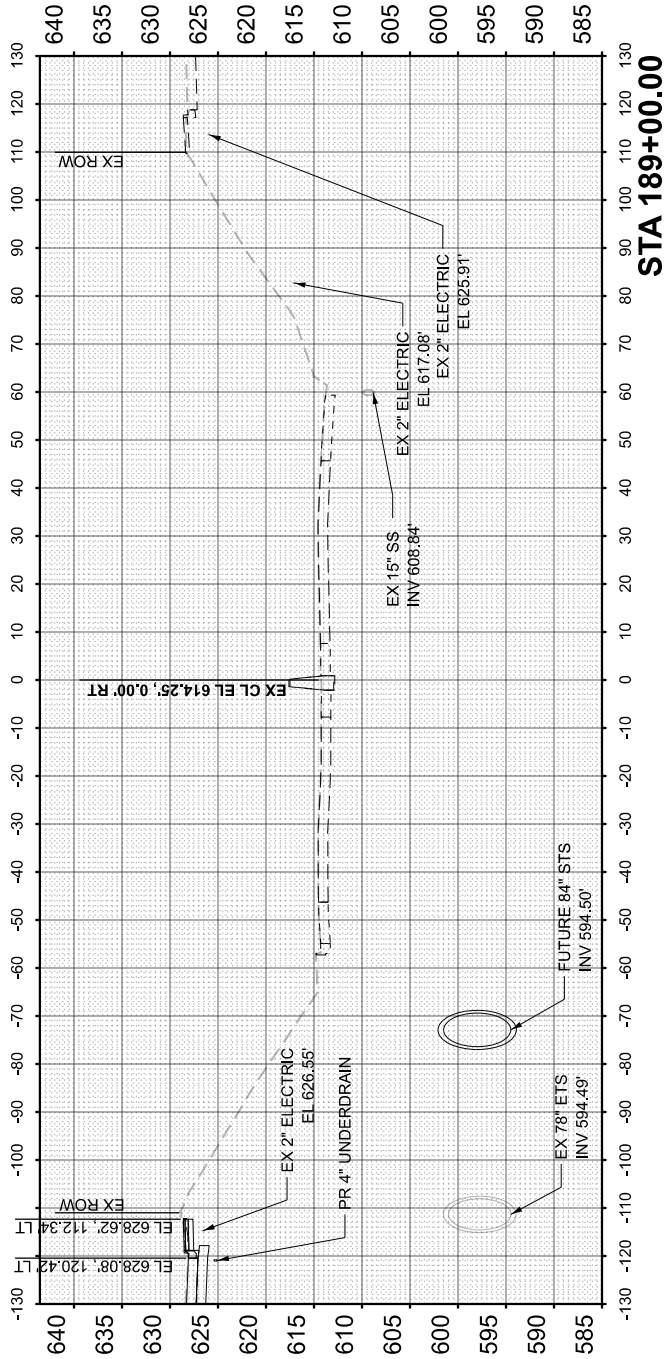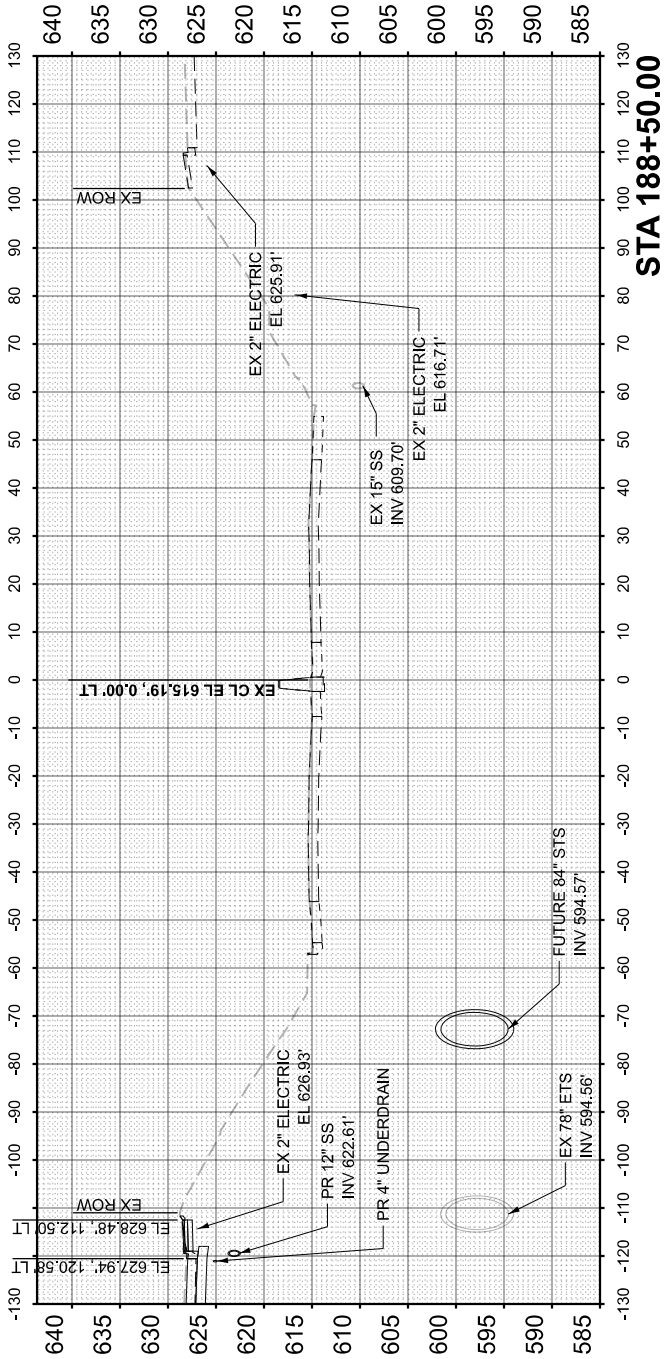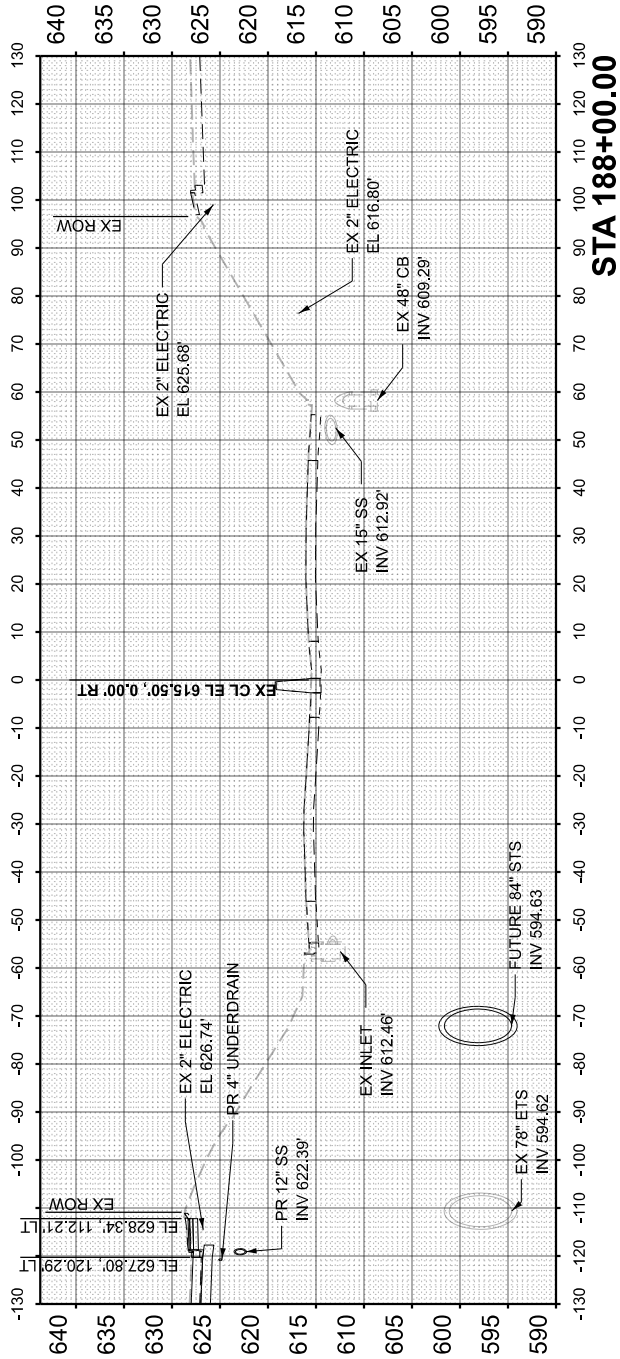

FINAL SURVEY NOTE BOOK NO.	SURVEYED PLOTTED TEMPLATE AREAS CHECKED	BY	DATE

ORIGINAL SURVEY NOTE BOOK NO.	SURVEYED PLOTTED TEMPLATE AREAS CHECKED	BY	DATE

MODEL: ExCL_I290-190+00.00 [Sheet]
FILE NAME: c:\cadd\pwworking\daoust\greatlakes\04651481\62X09-SHA-XSCL-I290.dgn

NOTE:

1. FOR HARRISON ST PROPOSED CROSS SLOPES, SEE HARRISON ST CROSS SECTIONS



USER NAME	= Idaoust	DESIGNED	- LD
		DRAWN	- LD
		CHECKED	- CS
PLOT DATE	= 7/20/2026	DATE	= 5/22/2026





REVISED	-
REVISED	-
REVISED	-
REVISED	-

STATE OF ILLINOIS
DEPARTMENT OF TRANSPORTATION

CROSS SECTIONS - I-290
I-290 FROM 22ND AVE TO DES PLAINES RIVER

SCALE: 1"=40'H, 1"=20'V SHEET 51 OF 91 SHEETS STA. 190+00.00 TO STA. 191+50.00




F.A.I. RTE.	SECTION	COUNTY	TOTAL SHEETS	SHEET NO.
290	2024-991-DR	COOK	464	424
CONTRACT NO. 62X09				
ILLINOIS FED. AID PROJECT 6W/LW(875)				

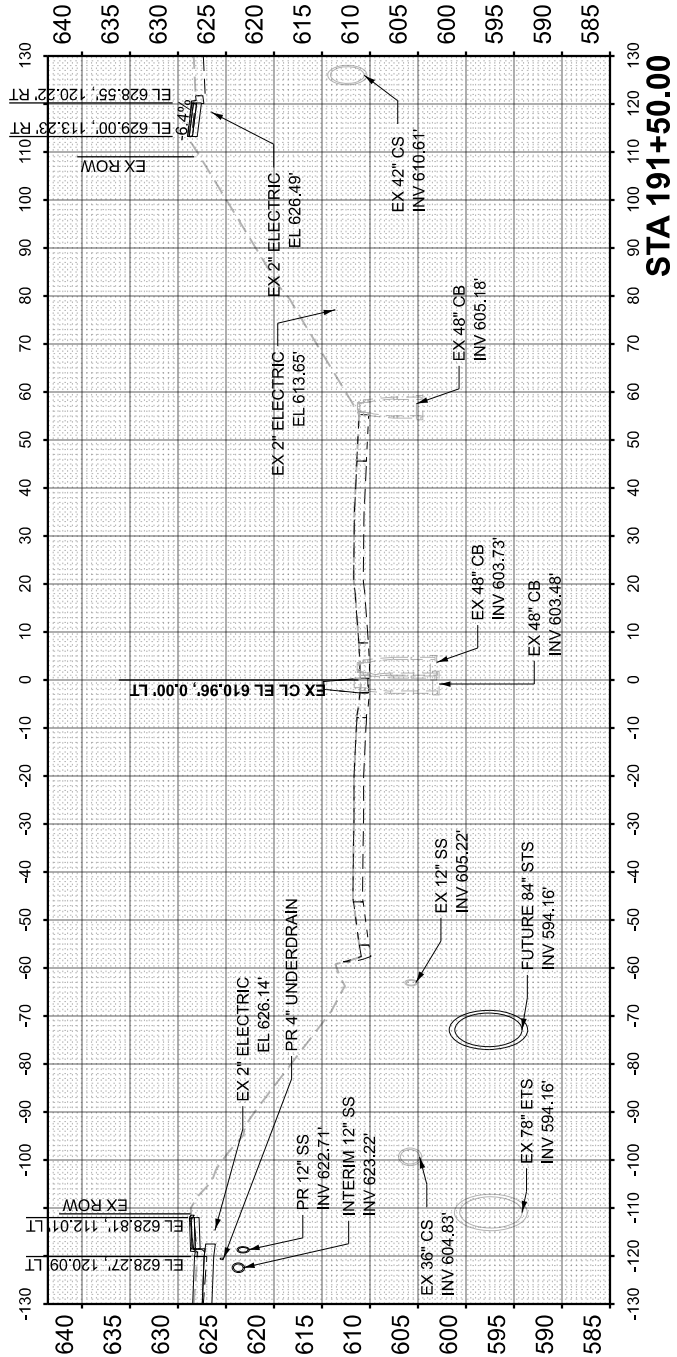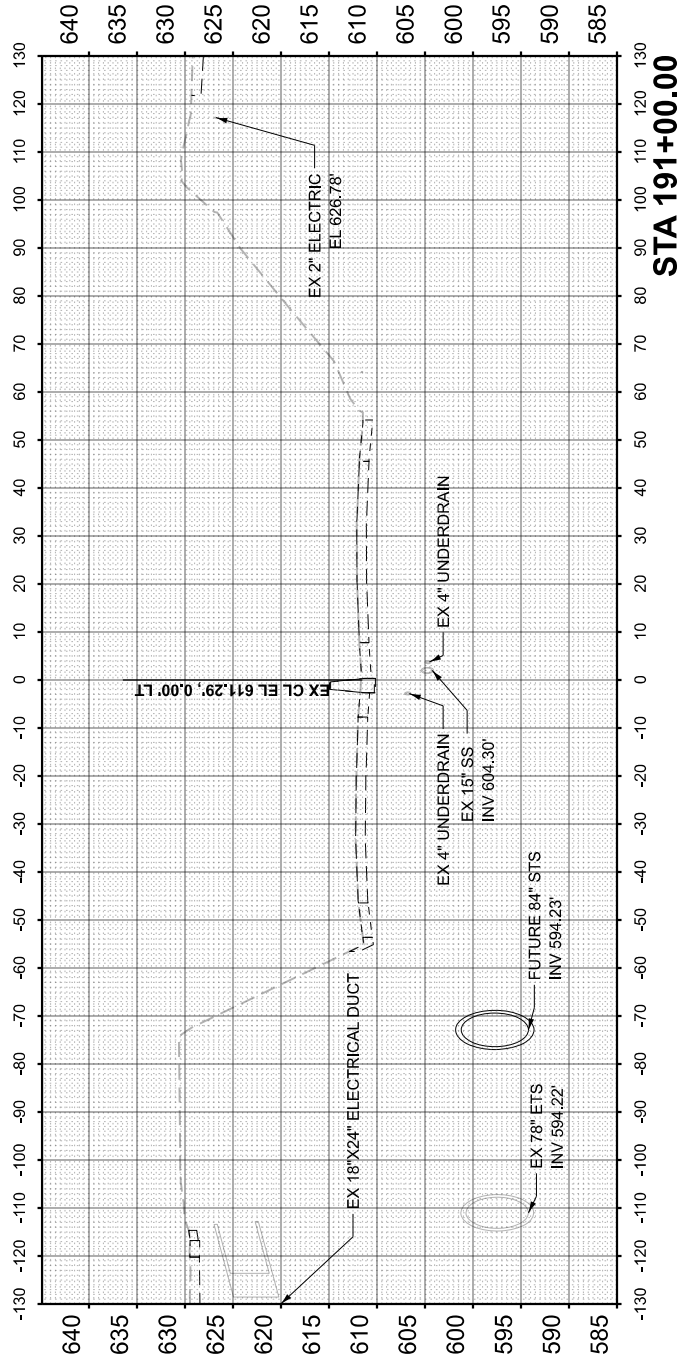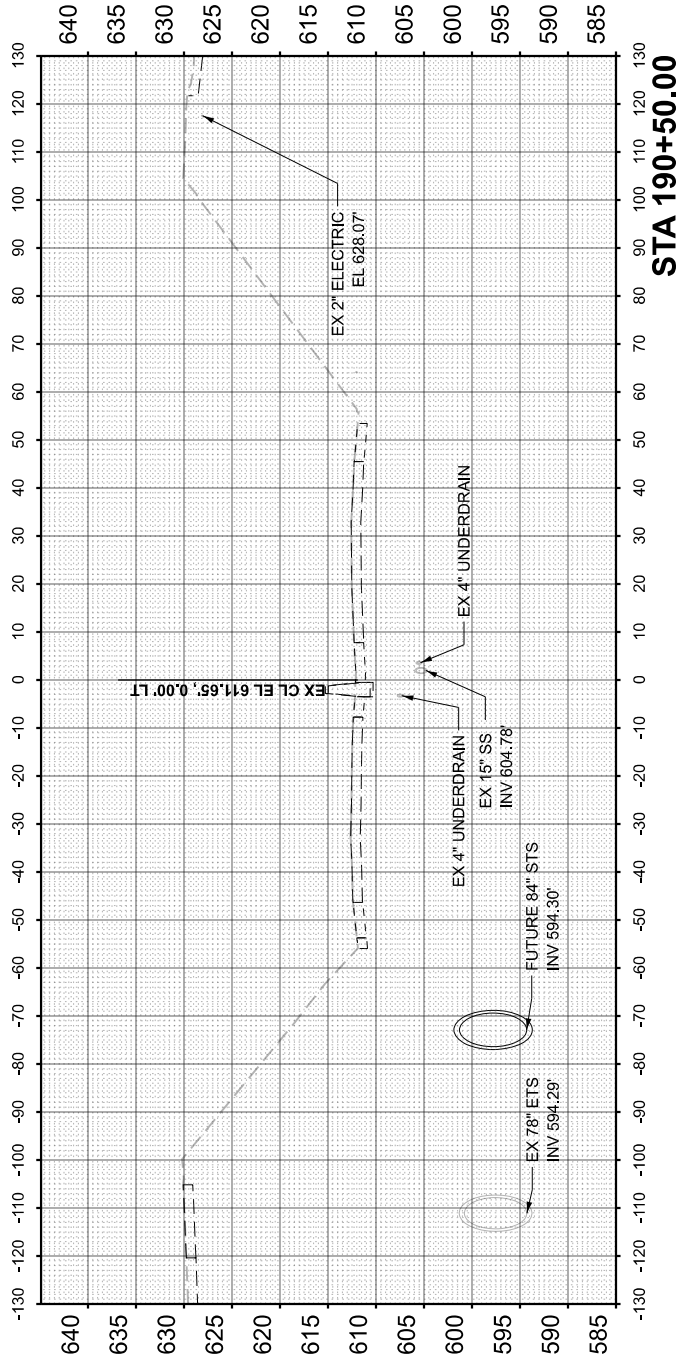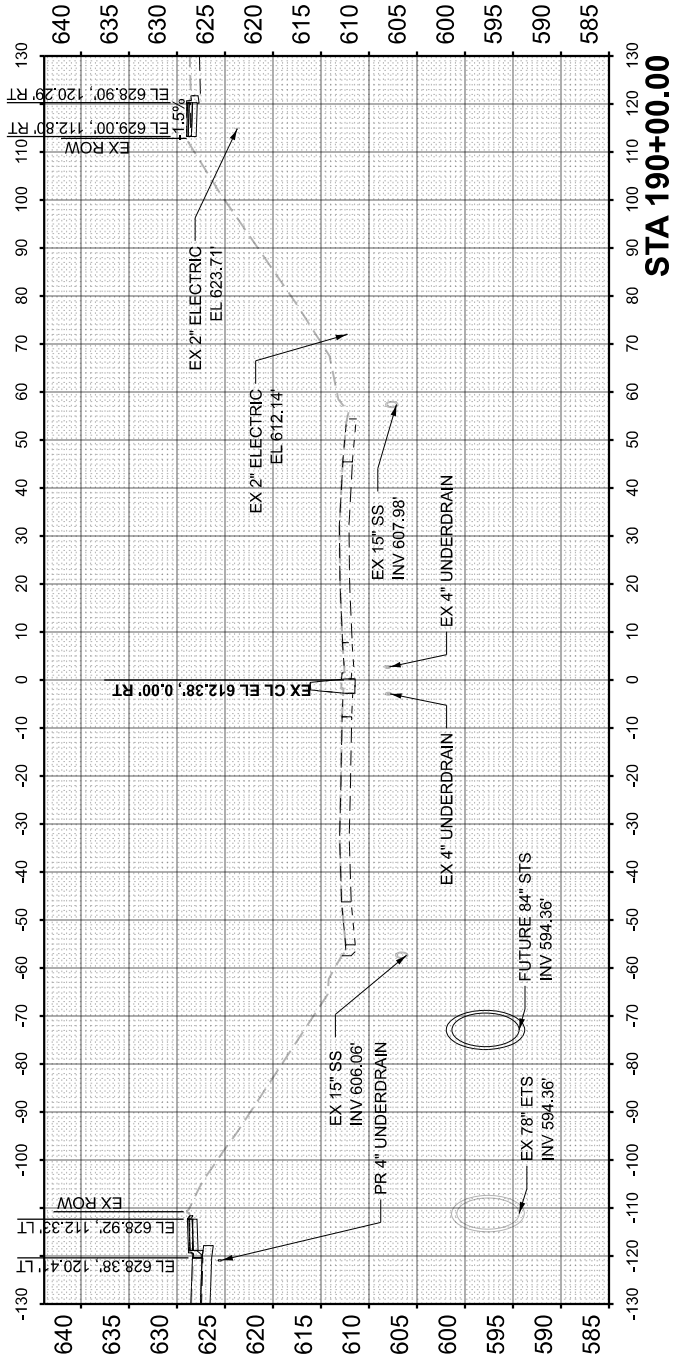

ORIGINAL SURVEY	SURVEYED _____	BY _____	DATE _____
	PLOTTED _____		
NOTE BOOK	TEMPLATE _____		
	AREAS _____		
NO. _____	AREAS CHECKED _____		

HNTB

1. FOR HARRISON ST PROPOSED CROSS SLOPES, SEE HARRISON ST CROSS SECTIONS

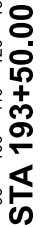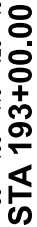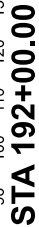

**STATE OF ILLINOIS
DEPARTMENT OF TRANSPORTATION**





CROSS SECTIONS - I-290

ILLINOIS	FED. AID PROJECT	6WLW(875)
----------	------------------	-----------

FINAL SURVEY		SURVEYED		BY		DATE	
NO.		NOTE BOOK		PLOTTED		TEMPLATE	
				AREAS		CHECKED	
				AREAS		CHECKED	

ORIGINAL SURVEY		SURVEYED		BY		DATE	
NO.		NOTE BOOK		PLOTTED		TEMPLATE	
				AREAS		CHECKED	
				AREAS		CHECKED	

MODEL: ExCL_290-194+00.00 [Sheet]
FILE NAME: c:\cadd\p\w\110_194aust\greatlakes\04651481\62x09-sta-194-290.dgn

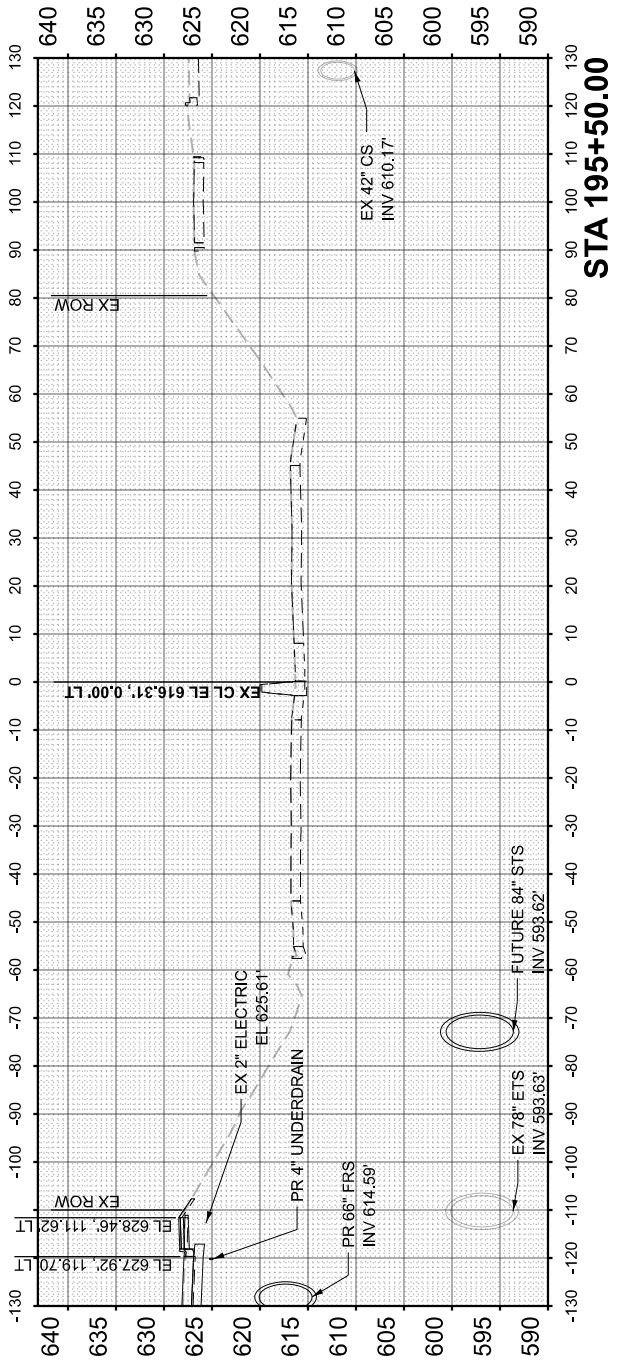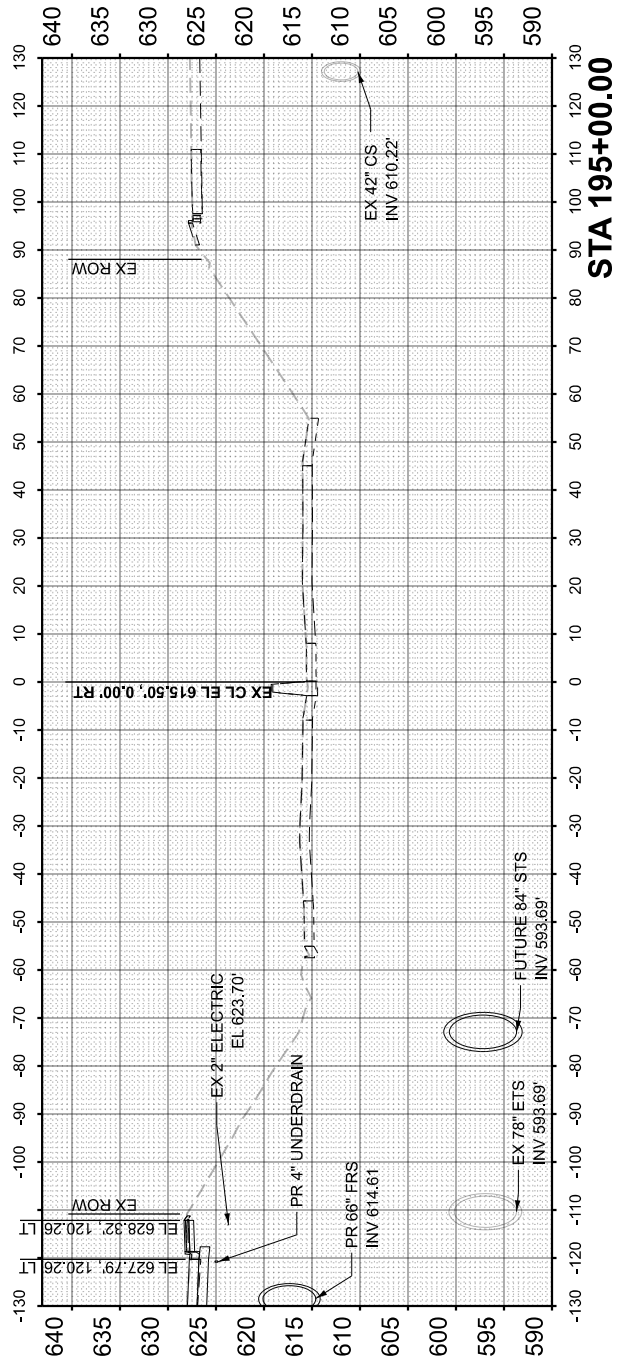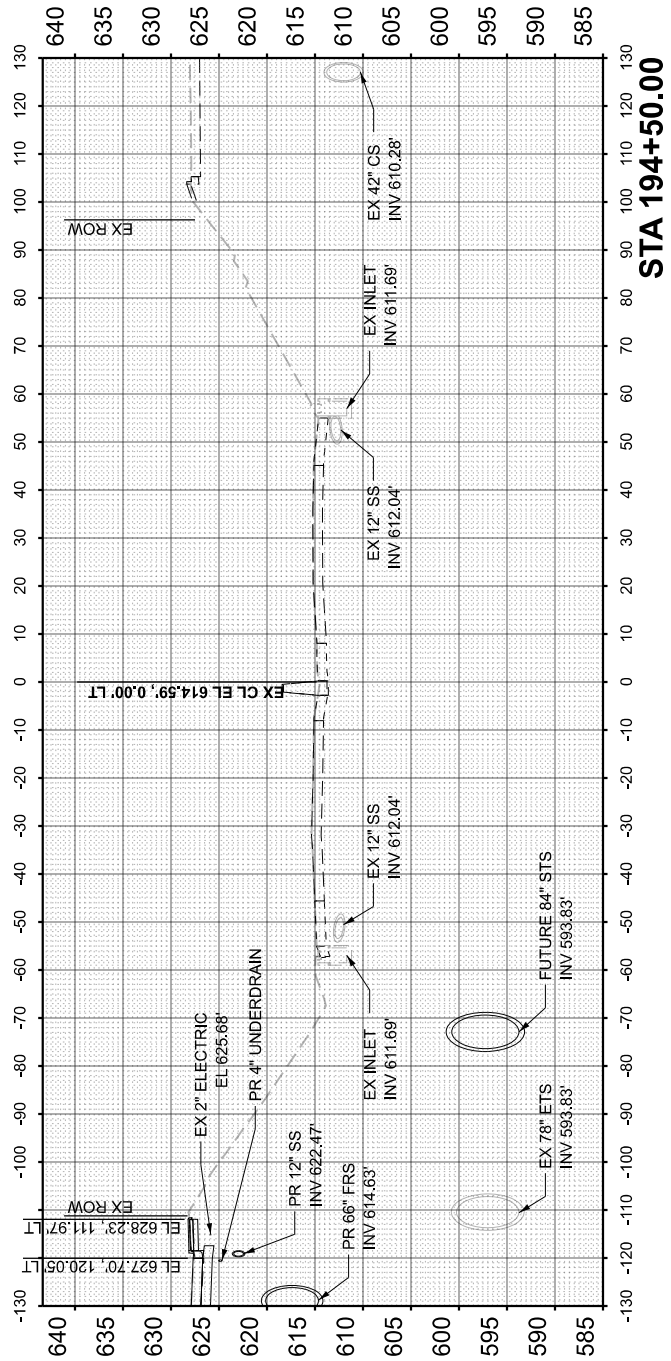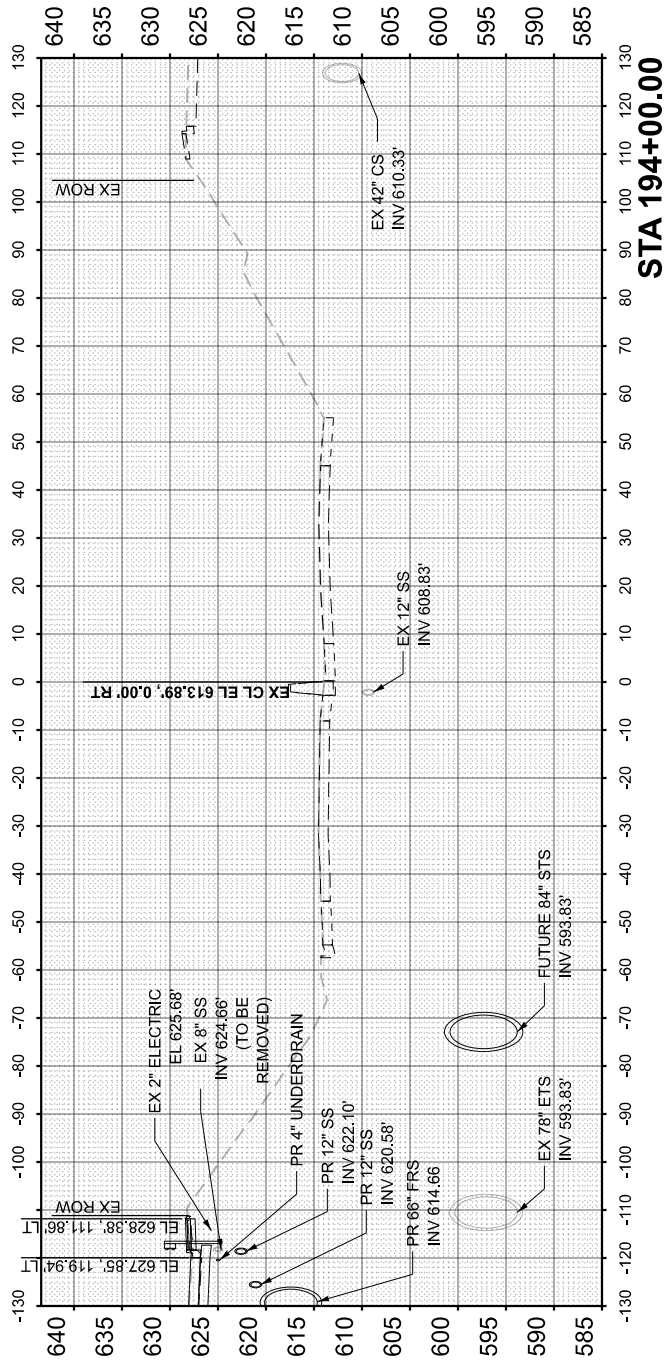

NOTE:

1. FOR HARRISON ST PROPOSED CROSS SLOPES, SEE HARRISON ST CROSS SECTIONS



USER NAME = Idaoust		DESIGNED - LD	REVISED -
		DRAWN - LD	REVISED -
		CHECKED - CS	REVISED -
PLOT DATE = 7/20/2026		DATE - 5/22/2026	REVISED -

STATE OF ILLINOIS
DEPARTMENT OF TRANSPORTATION

CROSS SECTIONS - I-290
I-290 FROM 22ND AVE TO DES PLAINES RIVER

SCALE: 1"=40'H, 1"=20'V SHEET 53 OF 91 SHEETS STA. 194+00.00 TO STA. 195+50.00

F.A.I. RTE.	SECTION	COUNTY	TOTAL SHEETS	SHEET NO.
290	2024-991-DR	COOK	464	426
CONTRACT NO. 62X09				
ILLINOIS FED. AID PROJECT 6WLW(875)				

FINAL SURVEY NO.	SURVEYED PLOTTED NOTE BOOK AREAS CHECKED	BY	DATE

ORIGINAL SURVEY NO.	SURVEYED PLOTTED NOTE BOOK AREAS CHECKED	BY	DATE

MODEL: ExCL_I290-196+00.00 [Sheet]
FILE NAME: c:\cadd\pwworking_data\usgdata\kcs00465148\I290X09-SH-XSCL-I290.dgn

1. FOR HARRISON ST PROPOSED CROSS SLOPES, SEE HARRISON ST CROSS SECTIONS







PLOT DATE = 7/20/2026	USER NAME = ldaoust	DESIGNED - LD	REVISED -
		DRAWN - LD	REVISED -
		CHECKED - CS	REVISED -
	DATE = 5/22/2026		REVISED -

STATE OF ILLINOIS
DEPARTMENT OF TRANSPORTATION

CROSS SECTIONS - I-290
I-290 FROM 22ND AVE TO DES PLAINES RIVER

SCALE: 1"=40'H, 1"=20'V SHEET 54 OF 91 SHEETS STA. 196+00.00 TO STA. 197+50.00






F.A.I. RTE.	SECTION	COUNTY	TOTAL SHEETS	SHEET NO.
290	2024-991-DR	COOK	464	427
CONTRACT NO. 62X09				
ILLINOIS FED. AID PROJECT 6WLW(875)				

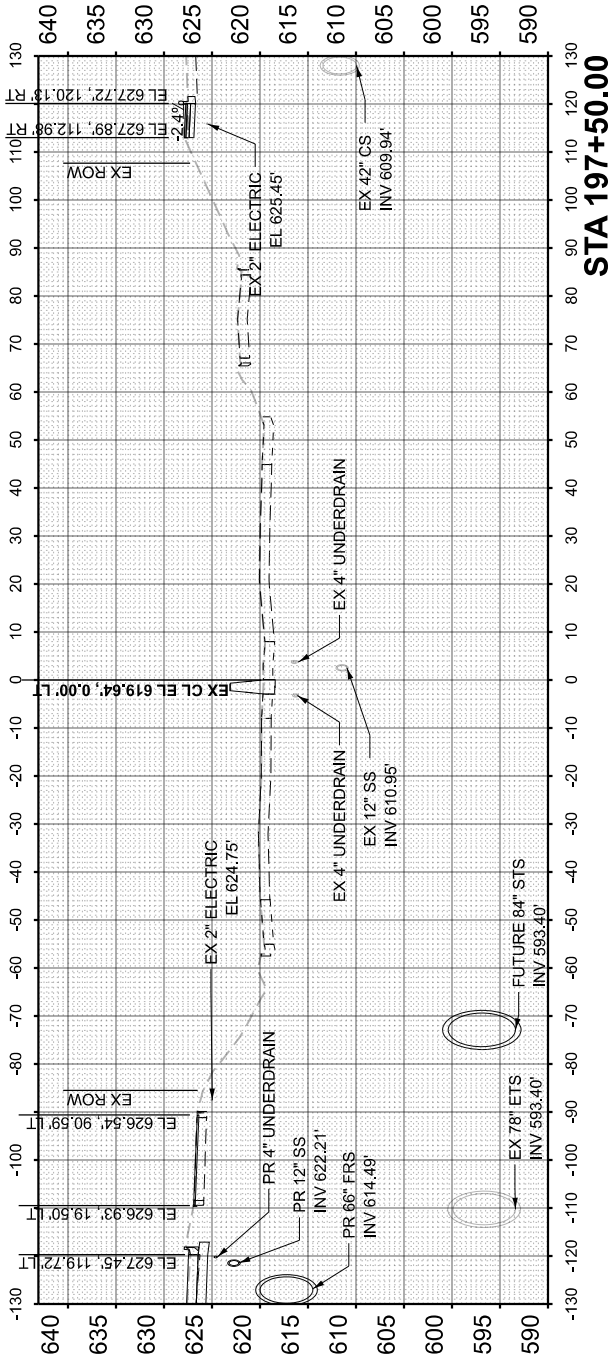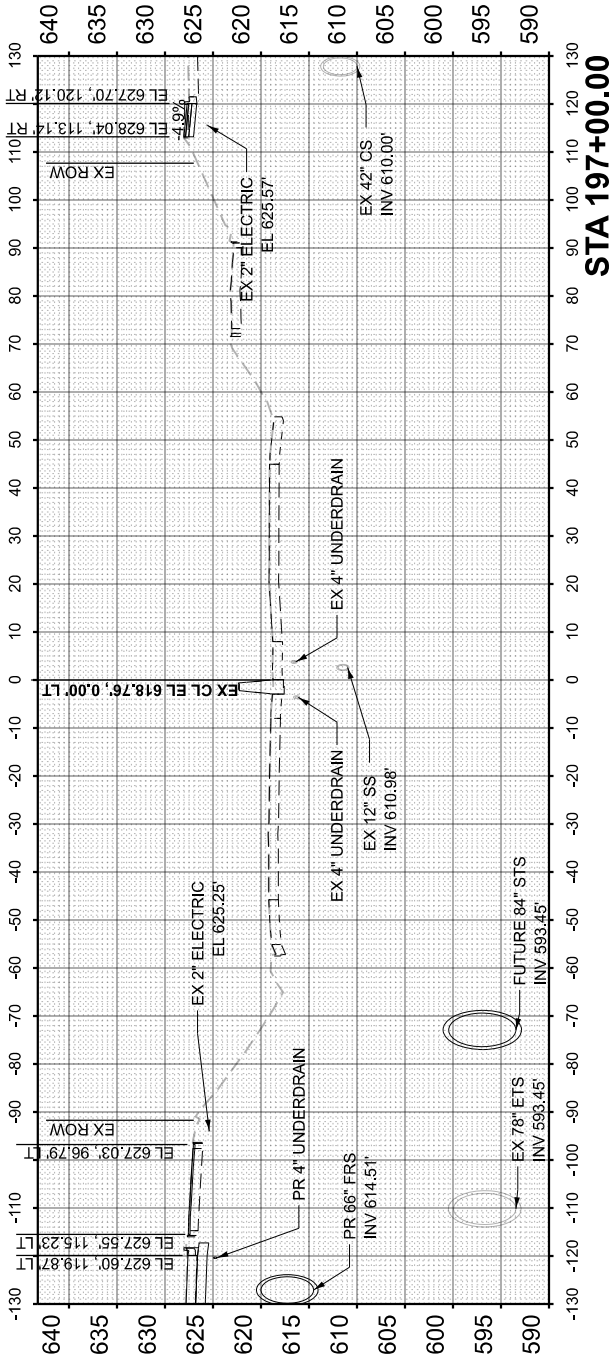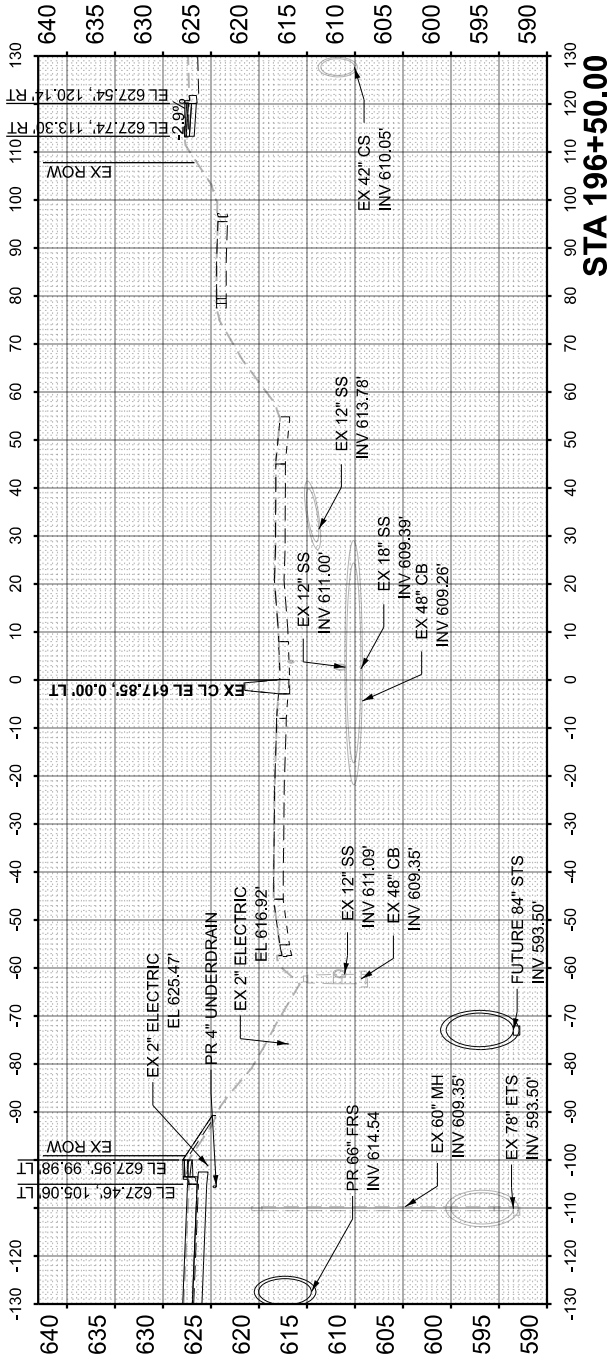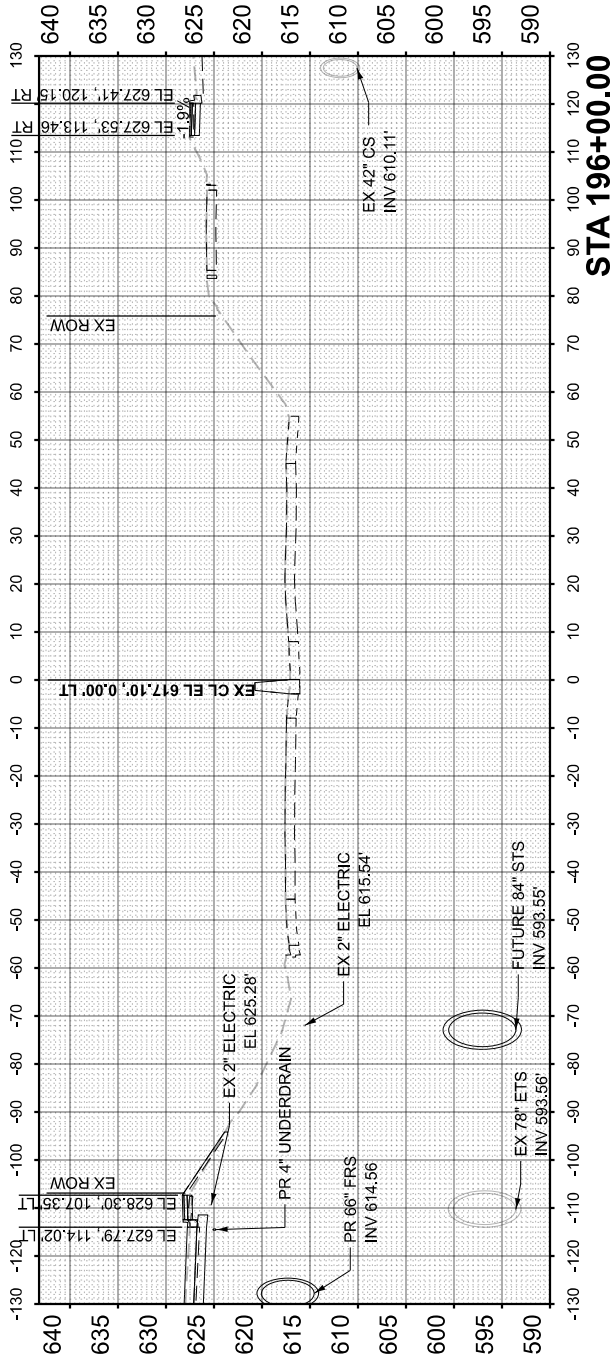

FINAL SURVEY NOTE BOOK NO.	SURVEYED PLOTTED TEMPLATE AREAS CHECKED	BY	DATE

ORIGINAL SURVEY NOTE BOOK NO.	SURVEYED PLOTTED TEMPLATE AREAS CHECKED	BY	DATE

MODEL: ExCL_290-198+00.00 [Sheet]
FILE NAME: c:\cadd\p\w\198_198+00+00\198+00+00\198+00+00.dgn

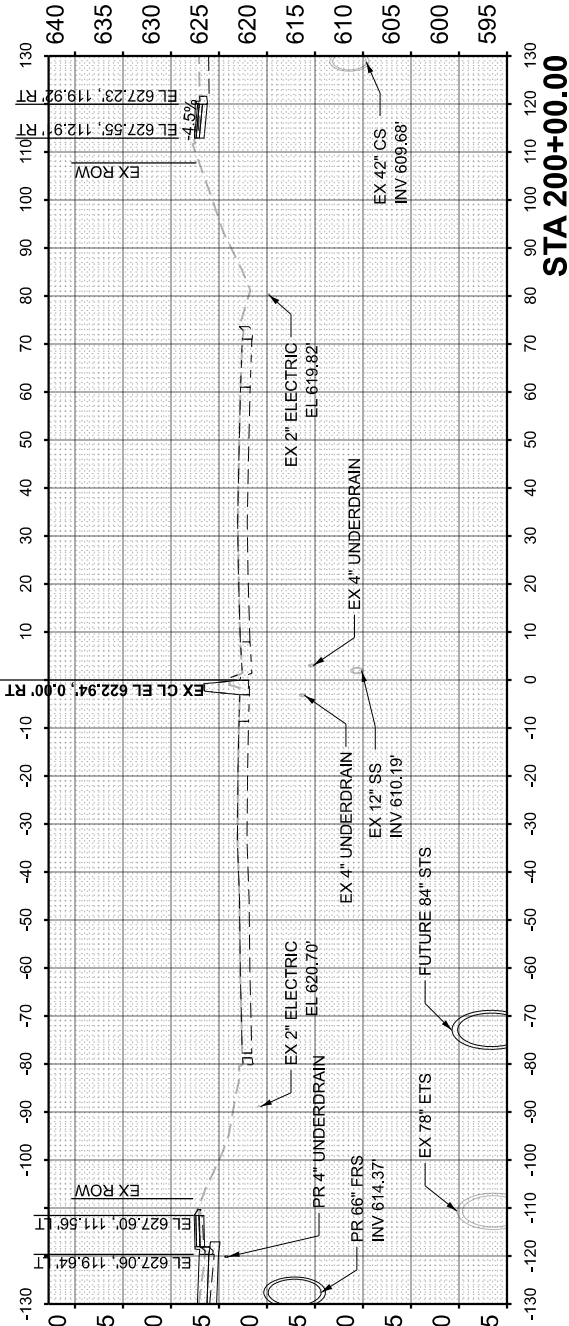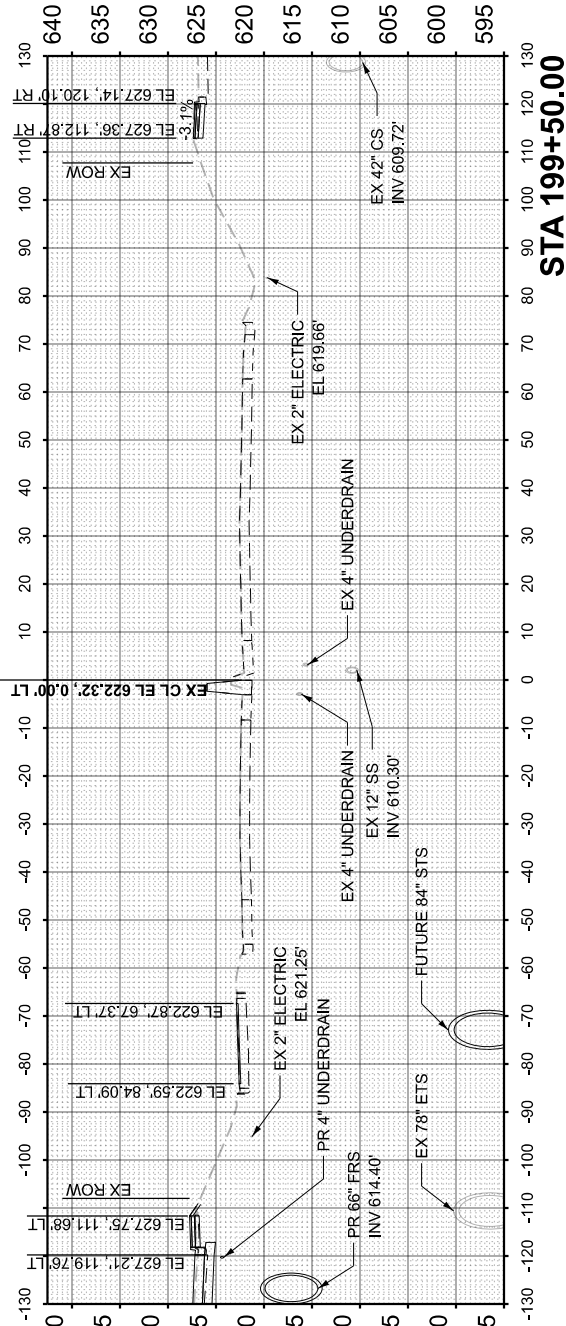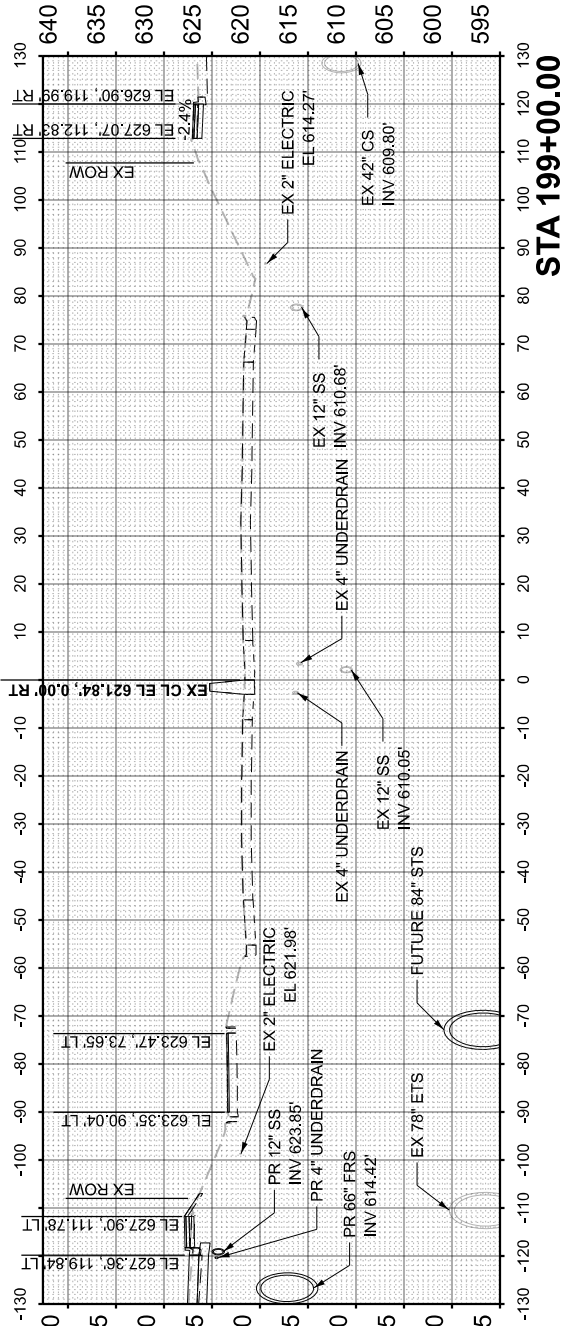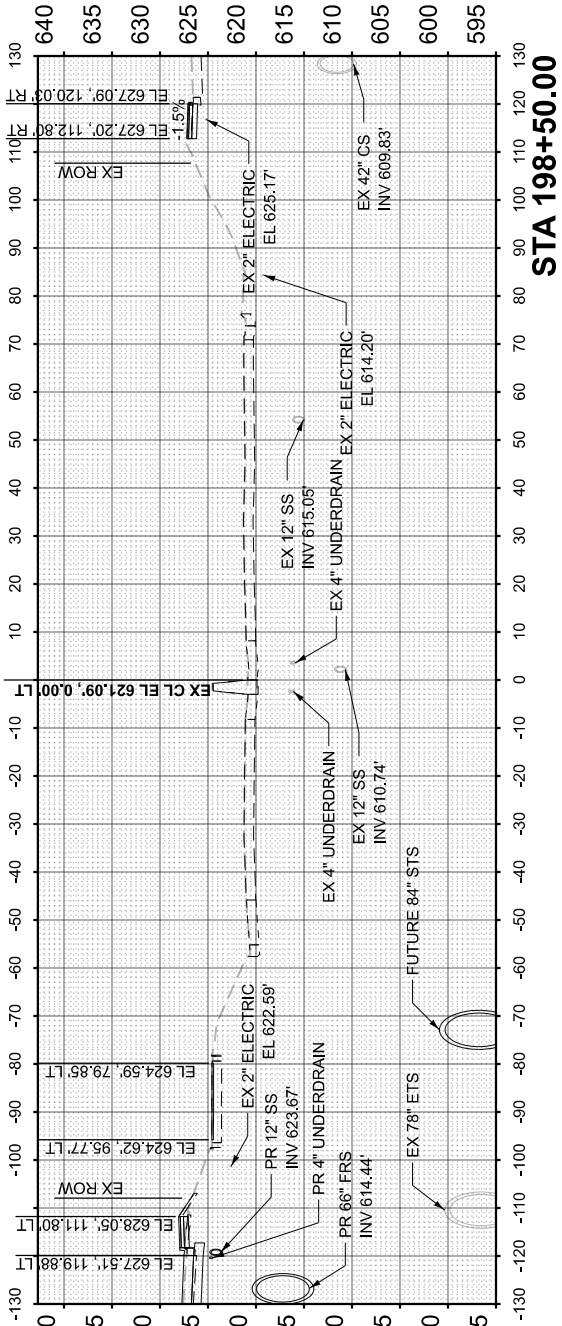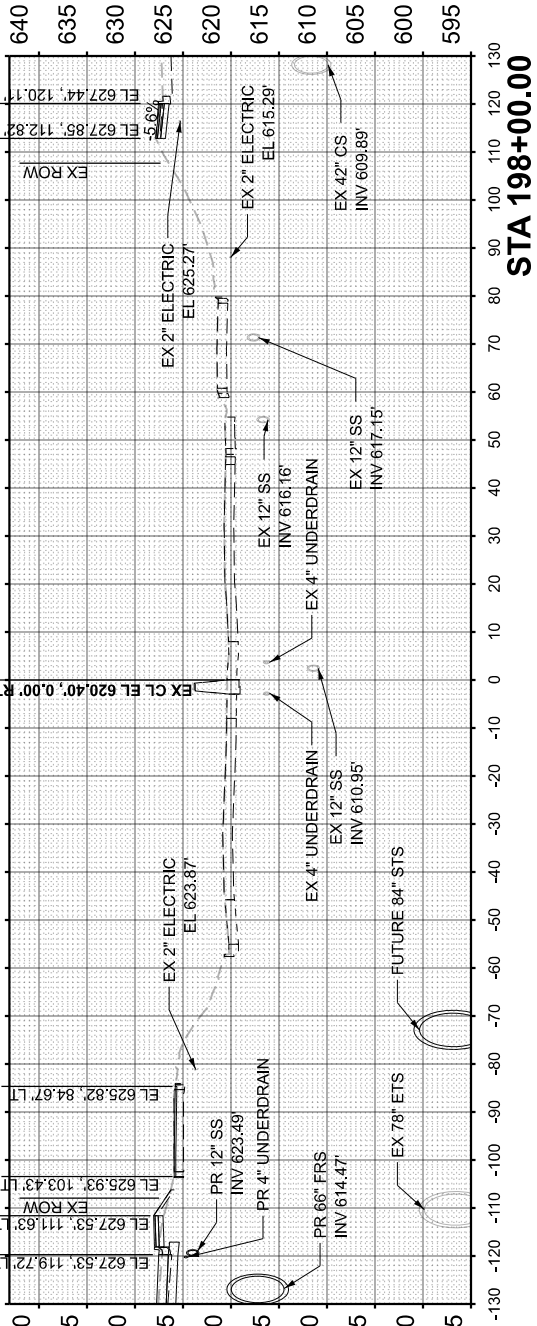

NOTE:

1. FOR HARRISON ST PROPOSED CROSS SLOPES, SEE HARRISON ST CROSS SECTIONS



USER NAME = ldaoust	DESIGNED - LD	REVISED -
	DRAWN - LD	REVISED -
	CHECKED - CS	REVISED -
PLOT DATE = 7/20/2026	DATE - 5/22/2026	REVISED -

STATE OF ILLINOIS
DEPARTMENT OF TRANSPORTATION

CROSS SECTIONS - I-290
I-290 FROM 22ND AVE TO DES PLAINES RIVER






SCALE: 1"=40'H, 1"=20'V SHEET 55 OF 91 SHEETS STA. 198+00.00 TO STA. 200+00.00

F.A.I. RTE.	SECTION	COUNTY	TOTAL SHEETS	SHEET NO.
290	2024-991-DR	COOK	464	428
CONTRACT NO. 62X09				
ILLINOIS FED.AID PROJECT 6WLW(875)				

FINAL SURVEY NOTE BOOK NO.	SURVEYED PLOTTED TEMPLATE AREAS CHECKED	BY	DATE

ORIGINAL SURVEY NOTE BOOK NO.	SURVEYED PLOTTED TEMPLATE AREAS CHECKED	BY	DATE

MODEL: ExCL_290 - 200+50.00 [Sheet]
FILE NAME: C:\cadd\pwworking_data\ustg\atlakes004651481D162X09-SHA-SS-CL-290.dgn

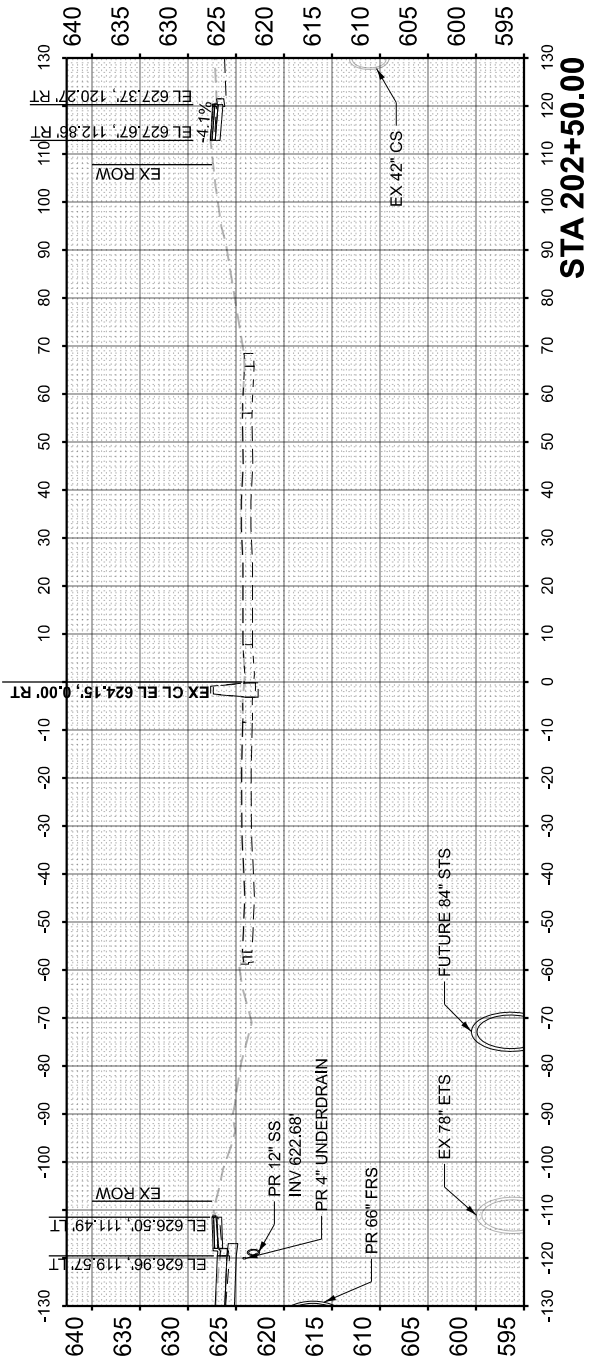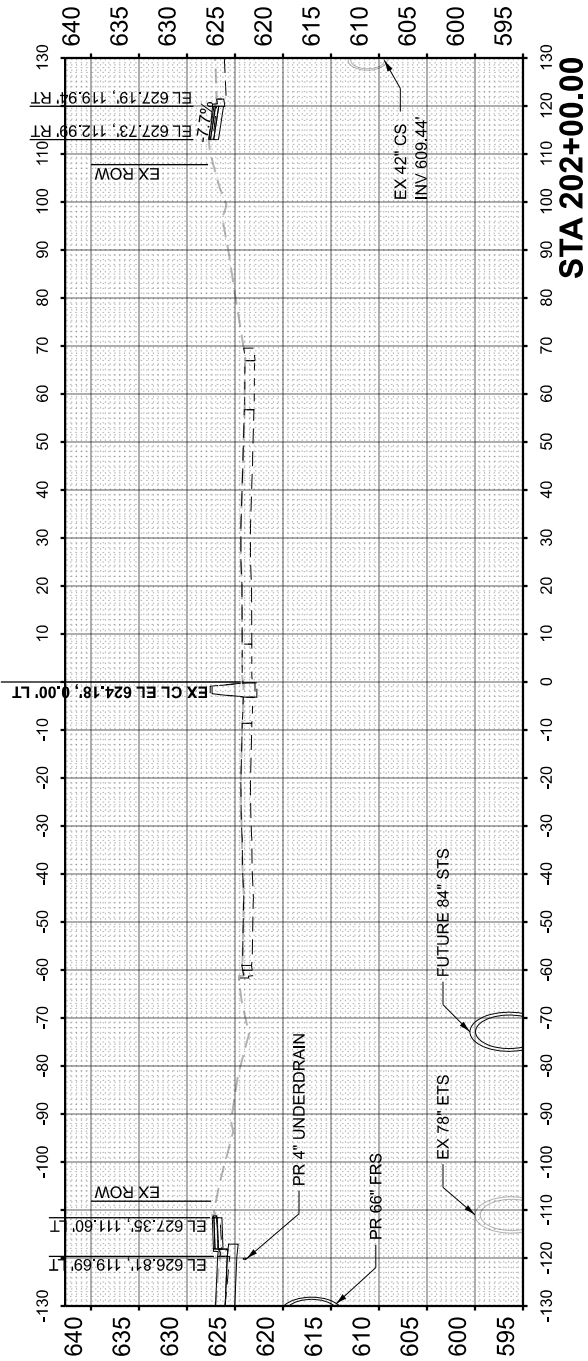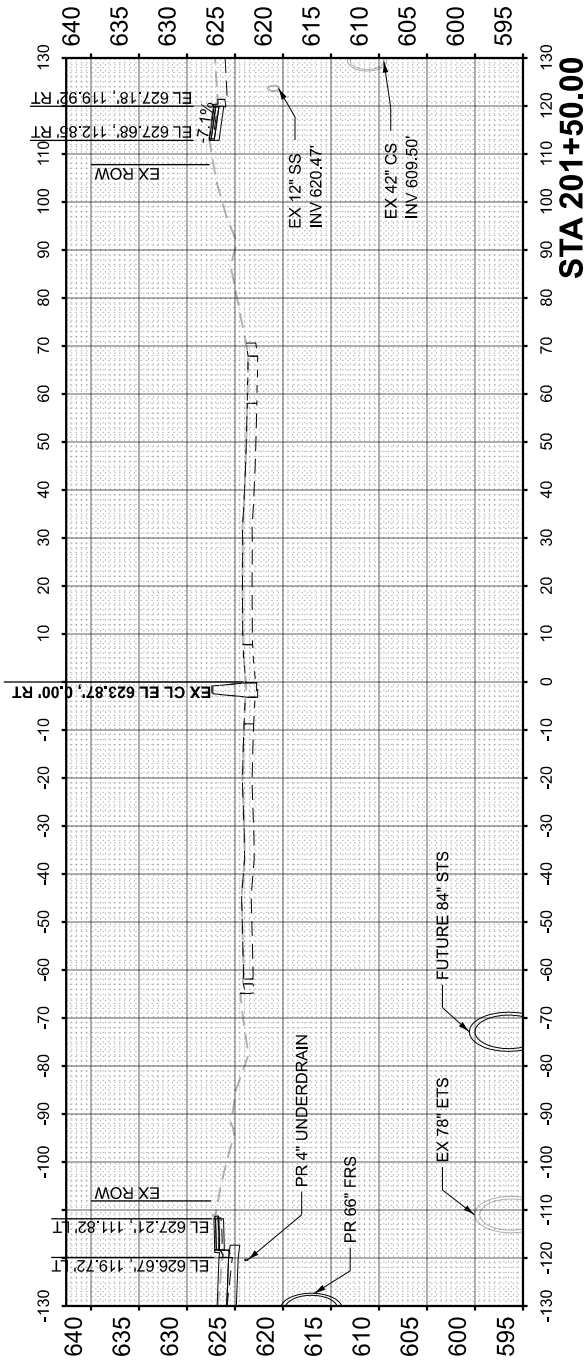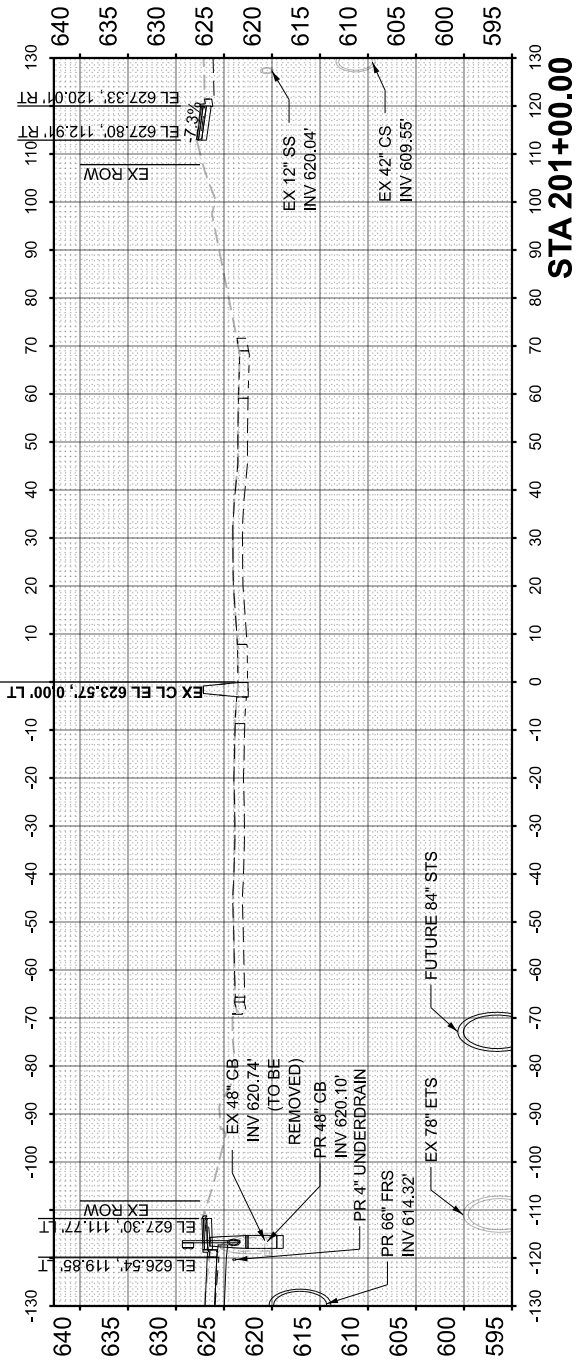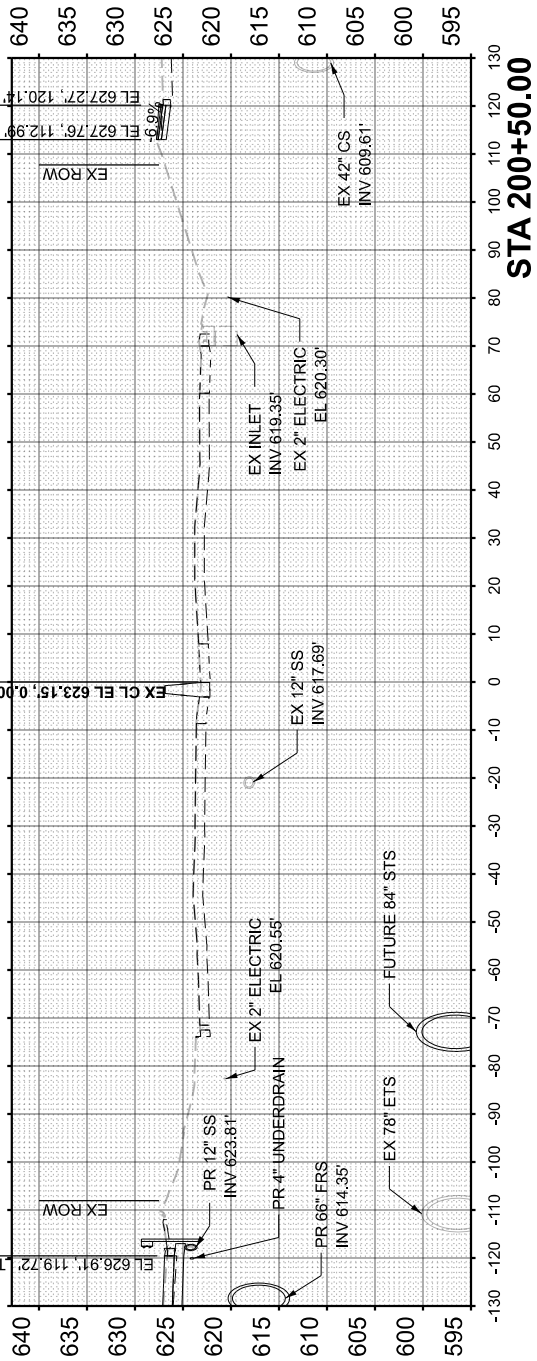

NOTE:

1. FOR HARRISON ST PROPOSED CROSS SLOPES, SEE HARRISON ST CROSS SECTIONS



PLOT DATE = 7/20/2026	USER NAME = ldaoust	DESIGNED - LD	REVISED -
		DRAWN - LD	REVISED -
		CHECKED - CS	REVISED -
	DATE = 5/22/2026		REVISED -

STATE OF ILLINOIS
DEPARTMENT OF TRANSPORTATION

CROSS SECTIONS - I-290
I-290 FROM 22ND AVE TO DES PLAINES RIVER






SCALE: 1"=40'H, 1"=20'V SHEET 56 OF 91 SHEETS STA. 200+50.00 TO STA. 202+50.00

F.A.I. RTE.	SECTION	COUNTY	TOTAL SHEETS	SHEET NO.
290	2024-991-DR	COOK	464	429
CONTRACT NO. 62X09				
ILLINOIS FED. AID PROJECT 6WLW(875)				

FINAL SURVEY NOTE BOOK NO.	SURVEYED PLOTTED TEMPLATE AREAS CHECKED	BY	DATE

ORIGINAL SURVEY NOTE BOOK NO.	SURVEYED PLOTTED TEMPLATE AREAS CHECKED	BY	DATE

MODEL: ExCL_290 - 203+00.00 [Sheet]
FILE NAME: c:\cadd\p\w\110_roadust\graphics\04651481D162X09-SHA-SSCL-290.dgn

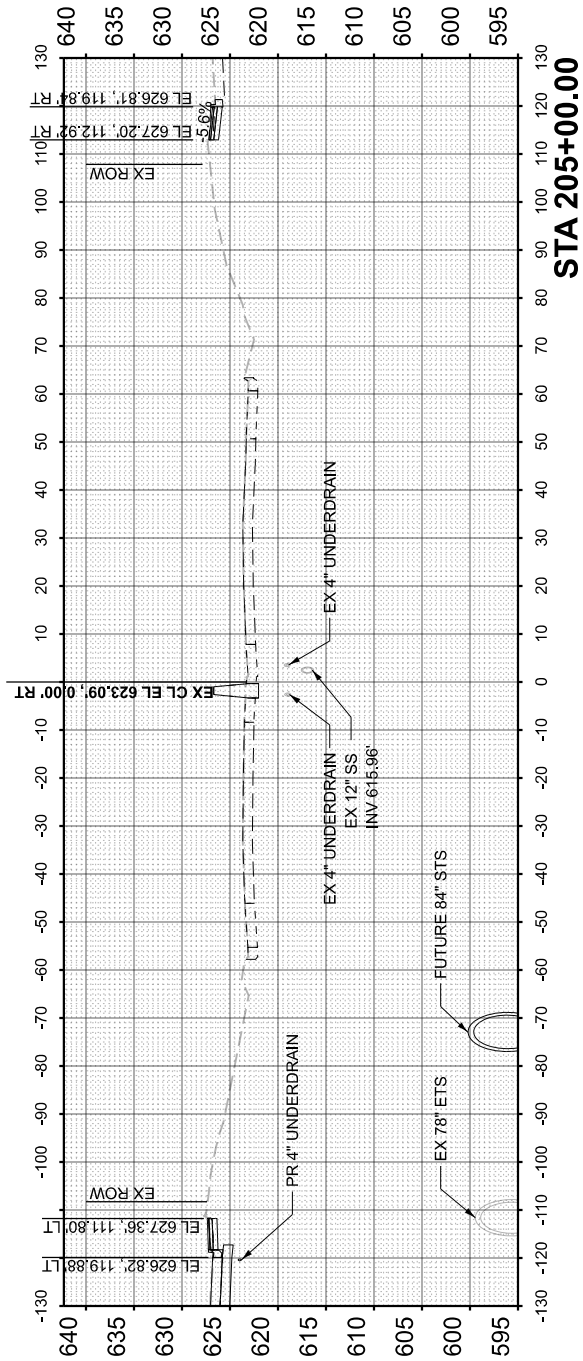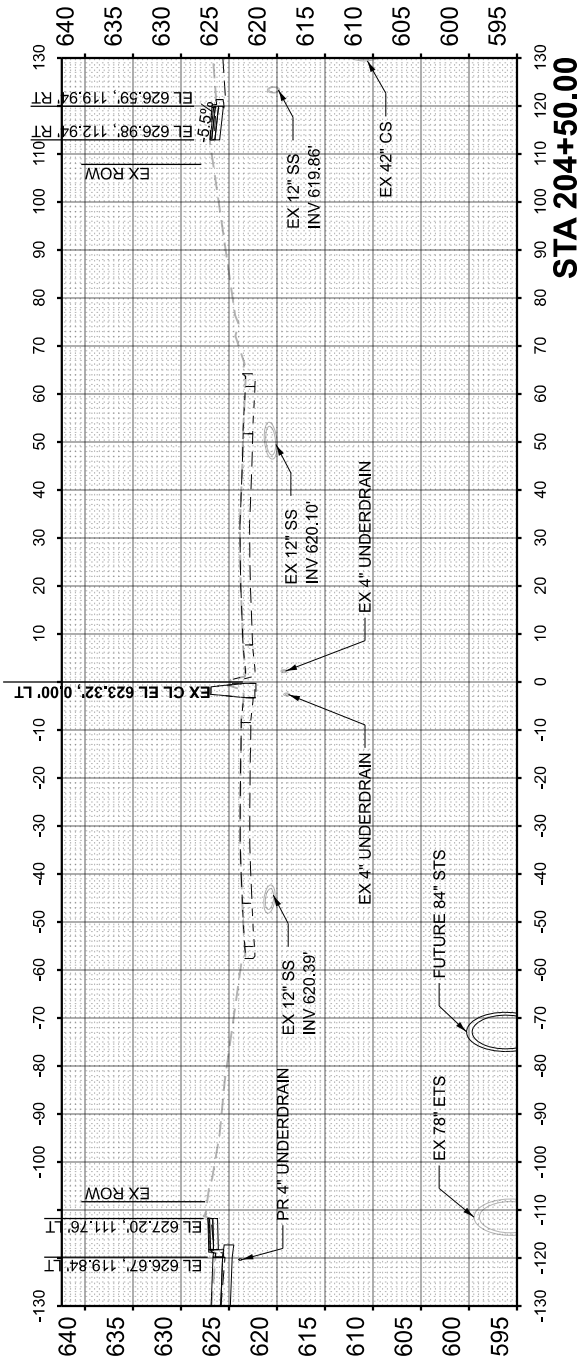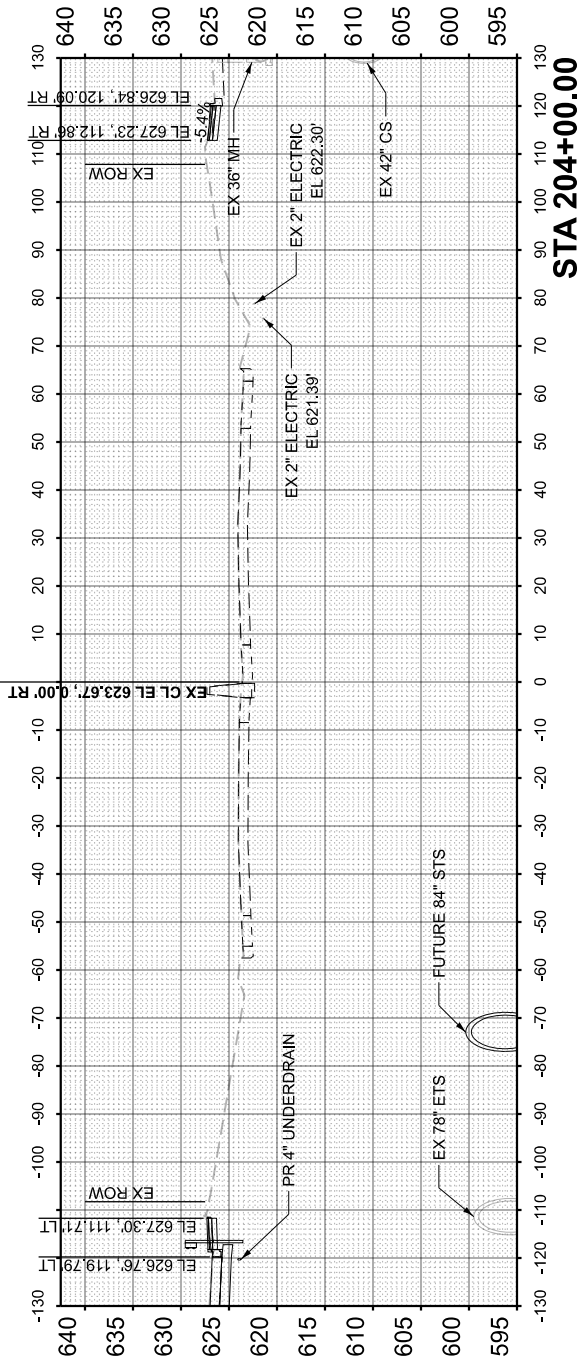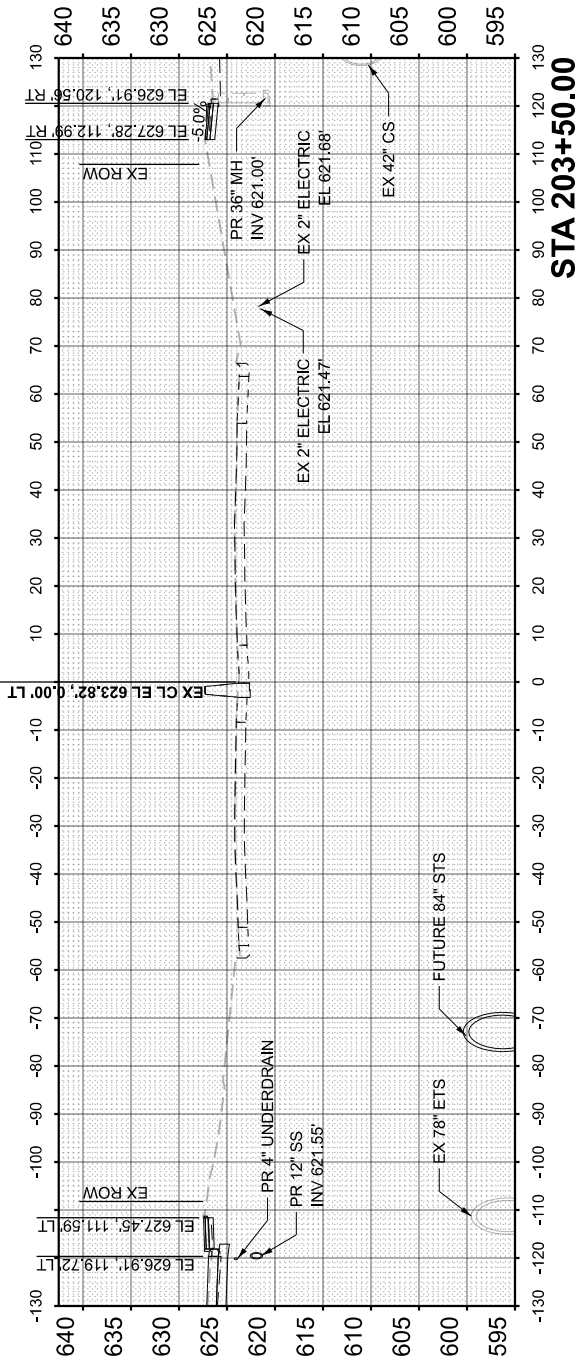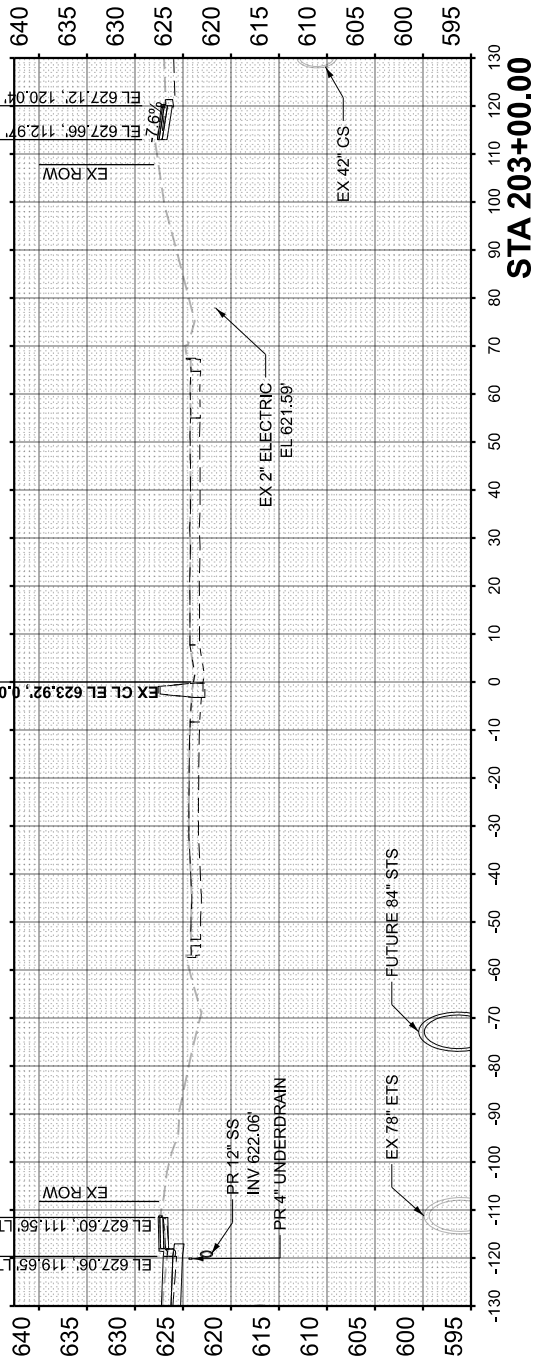

NOTE:

1. FOR HARRISON ST PROPOSED CROSS SLOPES, SEE HARRISON ST CROSS SECTIONS



PLOT DATE = 7/20/2026	USER NAME = ldaoust	DESIGNED - LD	REVISED -
		DRAWN - LD	REVISED -
		CHECKED - CS	REVISED -
	DATE = 5/22/2026		REVISED -

STATE OF ILLINOIS
DEPARTMENT OF TRANSPORTATION

CROSS SECTIONS - I-290
I-290 FROM 22ND AVE TO DES PLAINES RIVER






SCALE: 1"=40'H, 1"=20'V SHEET 57 OF 91 SHEETS STA. 203+00.00 TO STA. 205+00.00

F.A.I. RTE.	SECTION	COUNTY	TOTAL SHEETS	SHEET NO.
290	2024-991-DR	COOK	464	430
CONTRACT NO. 62X09				
ILLINOIS FED. AID PROJECT 6WLW(875)				

FINAL		SURVEYED		BY		DATE	
SURVEY		PLOTTED					
NOTE BOOK		TEMPLATE					
NO.		AREAS		CHECKED		AREAS CHECKED	

ORIGINAL		SURVEYED		BY		DATE	
SURVEY		PLOTTED					
NOTE BOOK		TEMPLATE					
NO.		AREAS		CHECKED		AREAS CHECKED	

MODEL: ExCL_I290 - 205+50.00 [Sheet]
FILE NAME: c:\arcad\pwworking_data\usg\atlakes004651481D162X09-SHA-SS-CL-290.dgn

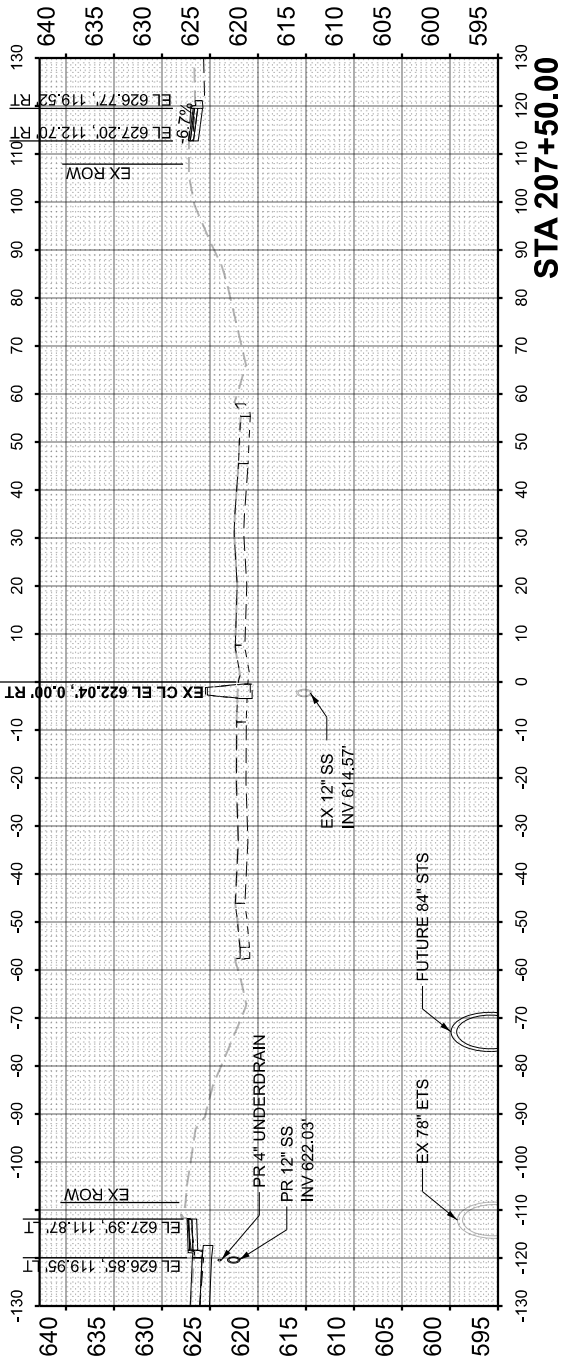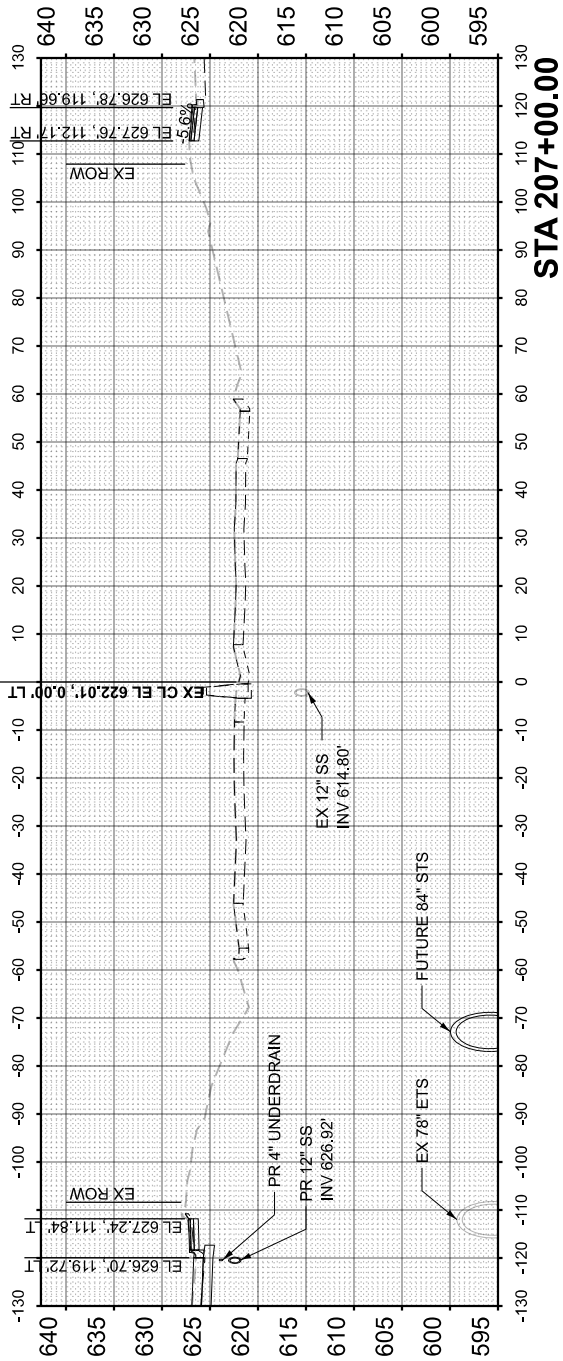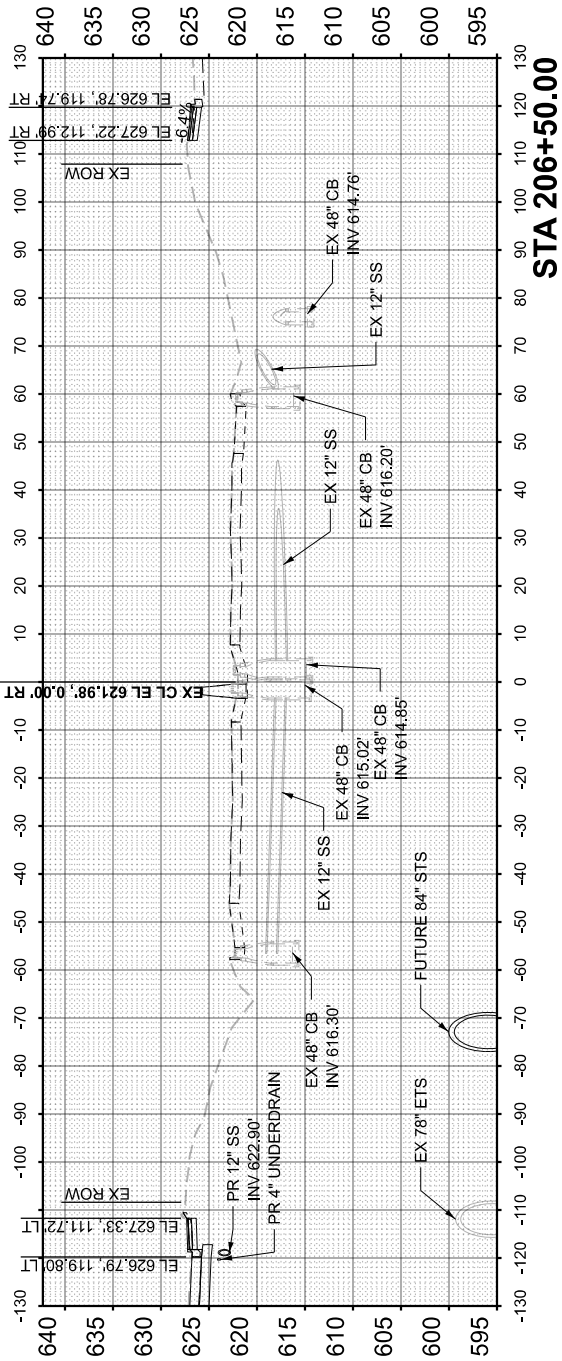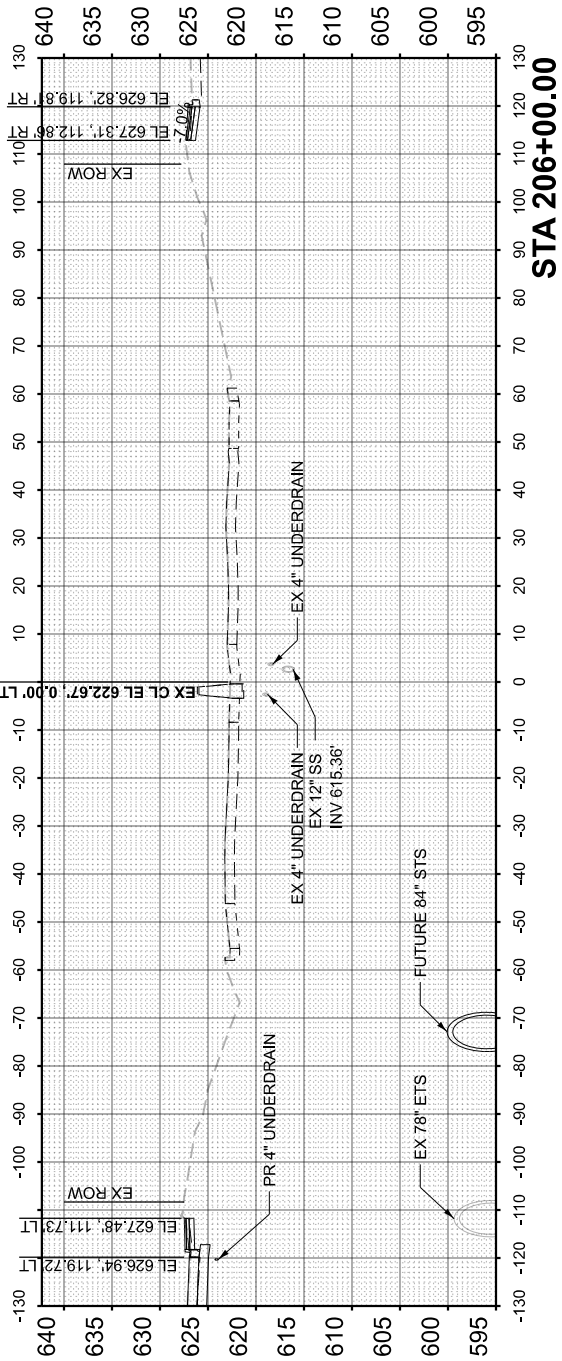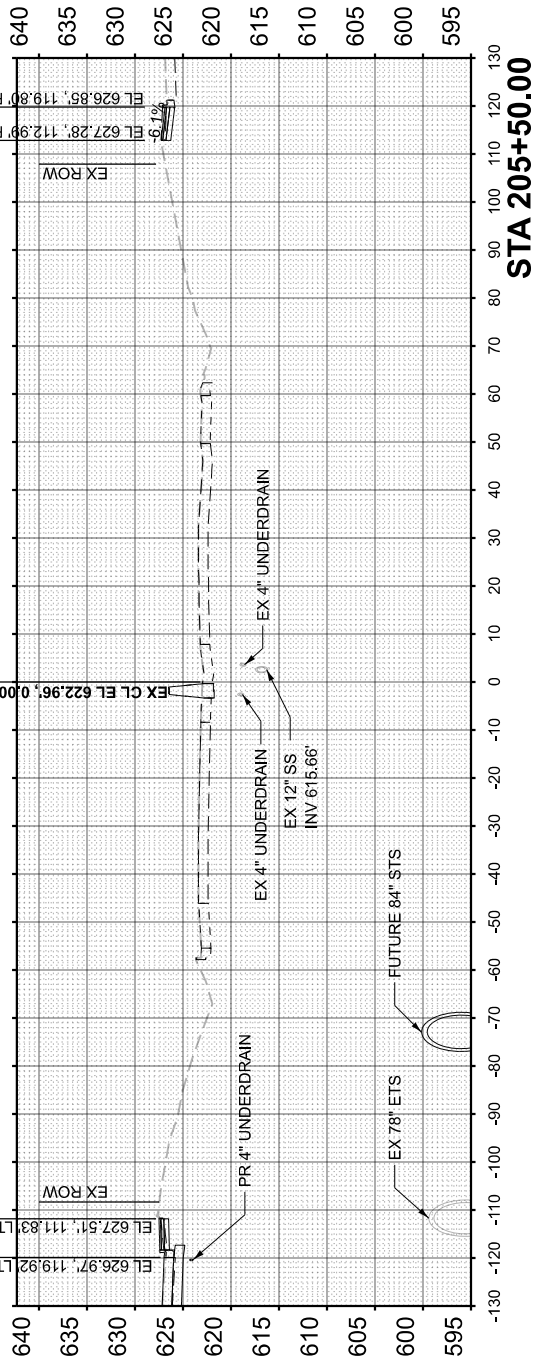

NOTE:

1. FOR HARRISON ST PROPOSED CROSS SLOPES, SEE HARRISON ST CROSS SECTIONS



PLOT DATE	USER NAME = Idaoust		DESIGNED - LD	REVISED -
			DRAWN - LD	REVISED -
			CHECKED - CS	REVISED -
	DATE = 5/22/2026			REVISED -

STATE OF ILLINOIS
DEPARTMENT OF TRANSPORTATION

CROSS SECTIONS - I-290
I-290 FROM 22ND AVE TO DES PLAINES RIVER






SCALE: 1"=40'H, 1"=20'V SHEET 58 OF 91 SHEETS STA. 205+50.00 TO STA. 207+50.00

F.A.I. RTE.	SECTION	COUNTY	TOTAL SHEETS	SHEET NO.
290	2024-991-DR	COOK	464	431
CONTRACT NO. 62X09				
ILLINOIS FED. AID PROJECT 6WLW(875)				

FINAL SURVEY NO.	SURVEYED PLOTTED NOTE BOOK	BY	DATE

ORIGINAL SURVEY NO.	SURVEYED PLOTTED NOTE BOOK	BY	DATE

MODEL: ExCL_290 - 208+00.00 [Sheet]
FILE NAME: c:\arcad\pwworking_data\ustg\atlakes004651481D162X09-SHA-SS-CL-290.dgn

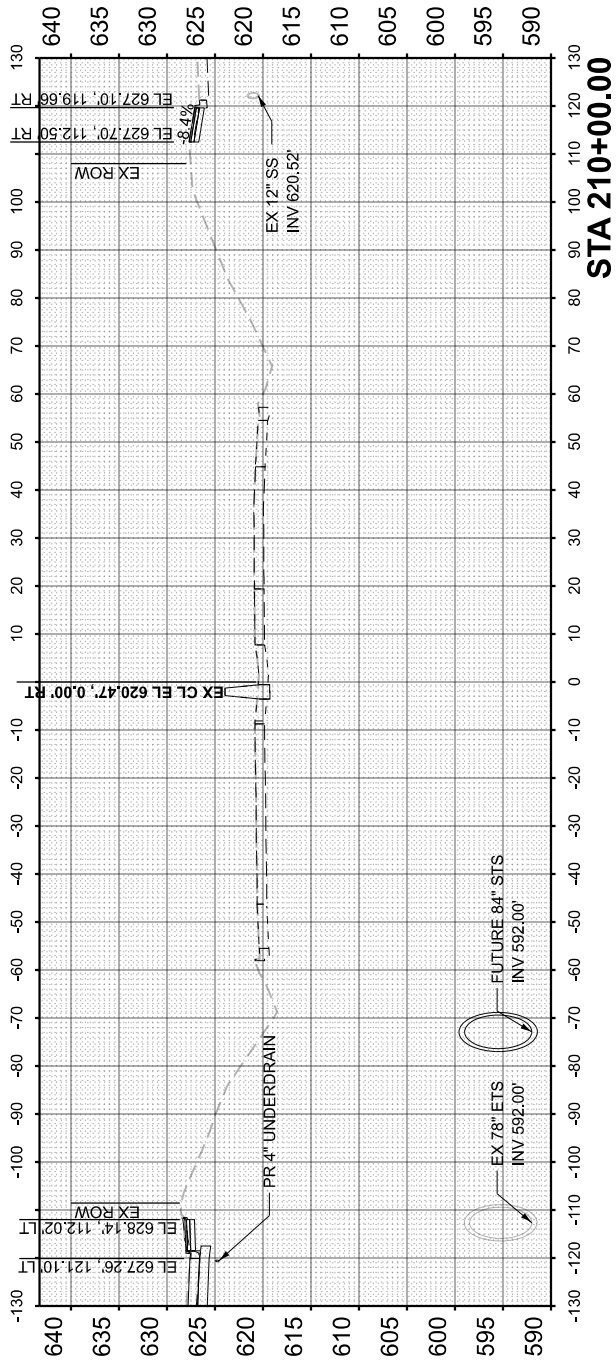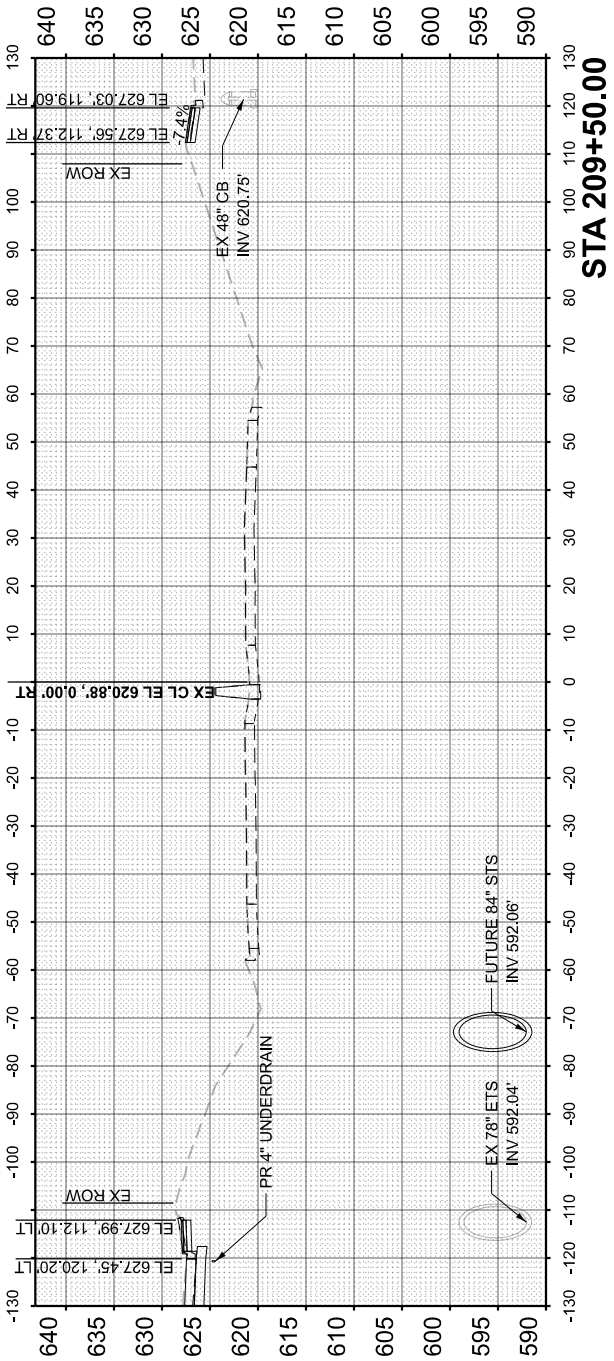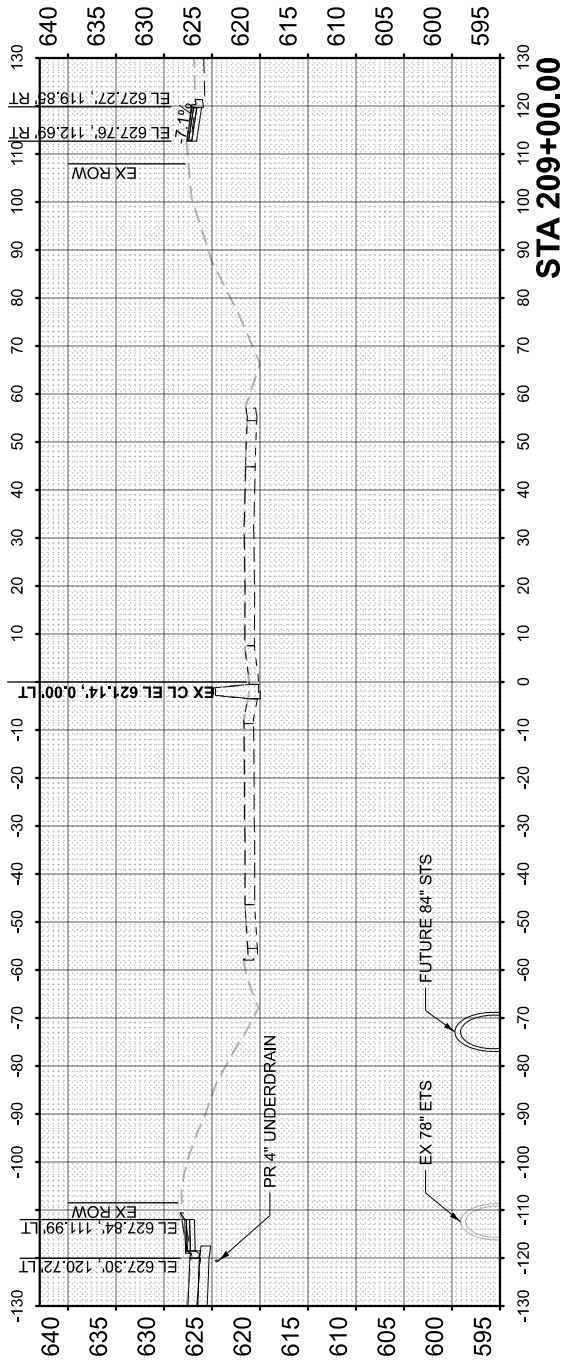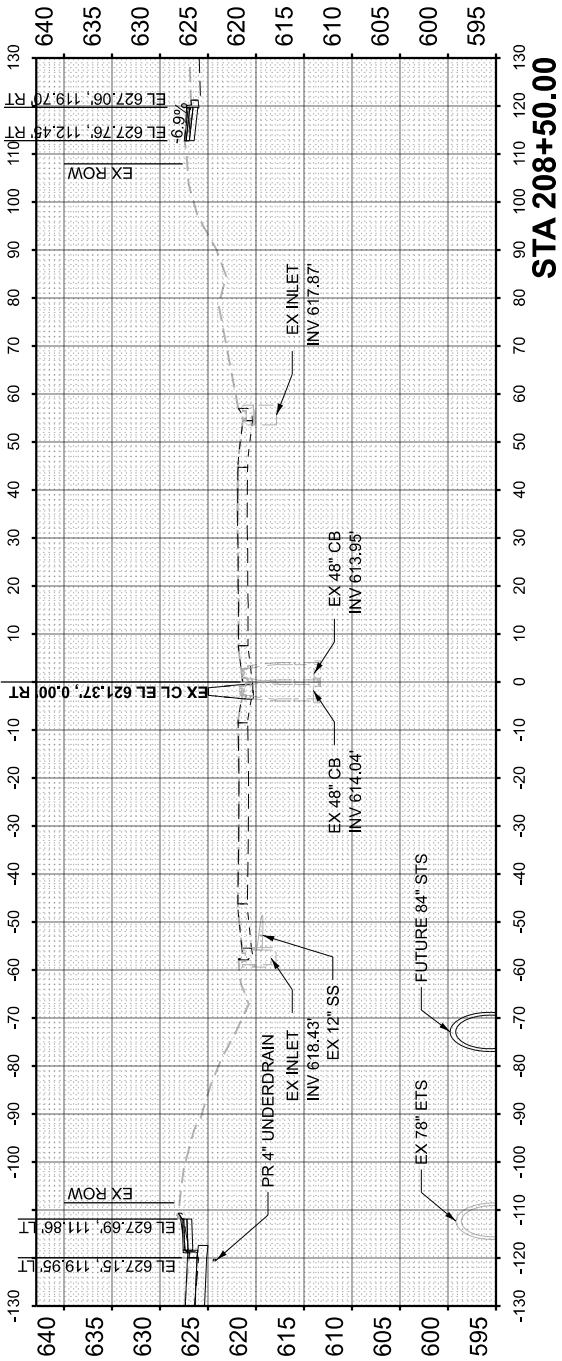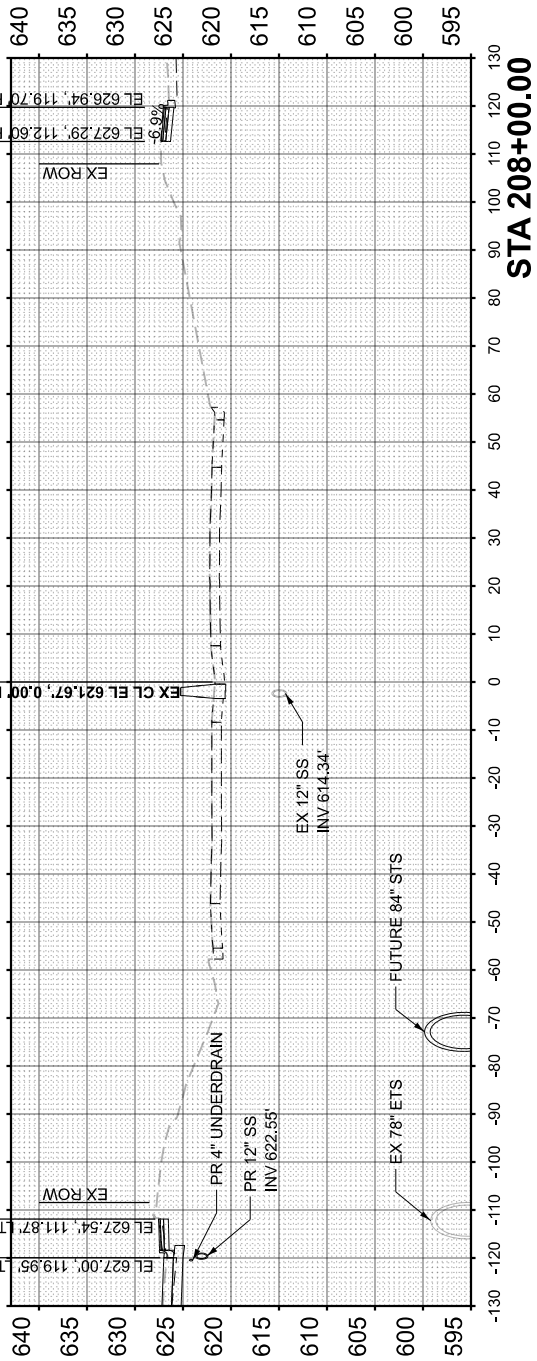

NOTE:

1. FOR HARRISON ST PROPOSED CROSS SLOPES, SEE HARRISON ST CROSS SECTIONS



PLOT DATE = 7/20/2026	USER NAME = Idaoust	DESIGNED - LD	REVISED -
		DRAWN - LD	REVISED -
		CHECKED - CS	REVISED -
	DATE = 5/22/2026		REVISED -

STATE OF ILLINOIS
DEPARTMENT OF TRANSPORTATION

CROSS SECTIONS - I-290
I-290 FROM 22ND AVE TO DES PLAINES RIVER

SCALE: 1"=40'H, 1"=20'V SHEET 59 OF 91 SHEETS STA. 208+00.00 TO STA. 210+00.00

F.A.I. RTE.	SECTION	COUNTY	TOTAL SHEETS	SHEET NO.
290	2024-991-DR	COOK	464	432
CONTRACT NO. 62X09				
ILLINOIS FED. AID PROJECT 6WLW(875)				



ORIGINAL SURVEY	SURVEYED _____	BY _____	DATE _____
	PLOTTED _____		
NOTE BOOK	TEMPLATE _____	AREAS _____	AREAS CHECKED _____
	NO. _____		

FILE NAME: c:\caddlib\pw\hntb_Idaoust\greatlakes\d0465148\ID162X09-sht-XSC-I-290.dgn

1. FOR HARRISON ST PROPOSED CROSS SLOPES, SEE HARRISON ST CROSS SECTIONS



SCALE: 1"=40'H, 1"=20'V SHEET 60 OF 91 SHEETS STA. 210+50.00 TO STA. 212+00.00

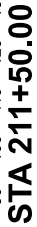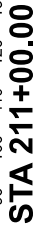ILLINOIS | FED. AID PROJECT 6WLW(875)

FINAL SURVEY NO.	SURVEYED PLOTTED NOTE BOOK AREAS CHECKED	BY	DATE

ORIGINAL SURVEY NO.	SURVEYED PLOTTED NOTE BOOK AREAS CHECKED	BY	DATE

MODEL: ExCL_I290 - 212+50.00 [Sheet]
FILE NAME: c:\cadd\pwworking_data\ustg\atlakes004651481D162X09-SHA-XSC-L-290.dgn

1. FOR HARRISON ST PROPOSED CROSS SLOPES, SEE HARRISON ST CROSS SECTIONS







PLOT DATE = 7/20/2026	USER NAME = ldaoust	DESIGNED - LD	REVISED -
		DRAWN - LD	REVISED -
		CHECKED - CS	REVISED -
	DATE = 5/22/2026		REVISED -

STATE OF ILLINOIS
DEPARTMENT OF TRANSPORTATION

CROSS SECTIONS - I-290
I-290 FROM 22ND AVE TO DES PLAINES RIVER

SCALE: 1"=40'H, 1"=20'V SHEET 61 OF 91 SHEETS STA. 212+50.00 TO STA. 214+00.00

F.A.I. RTE.	SECTION	COUNTY	TOTAL SHEETS	SHEET NO.
290	2024-991-DR	COOK	464	434
CONTRACT NO. 62X09				
ILLINOIS FED. AID PROJECT 6WLW(875)				

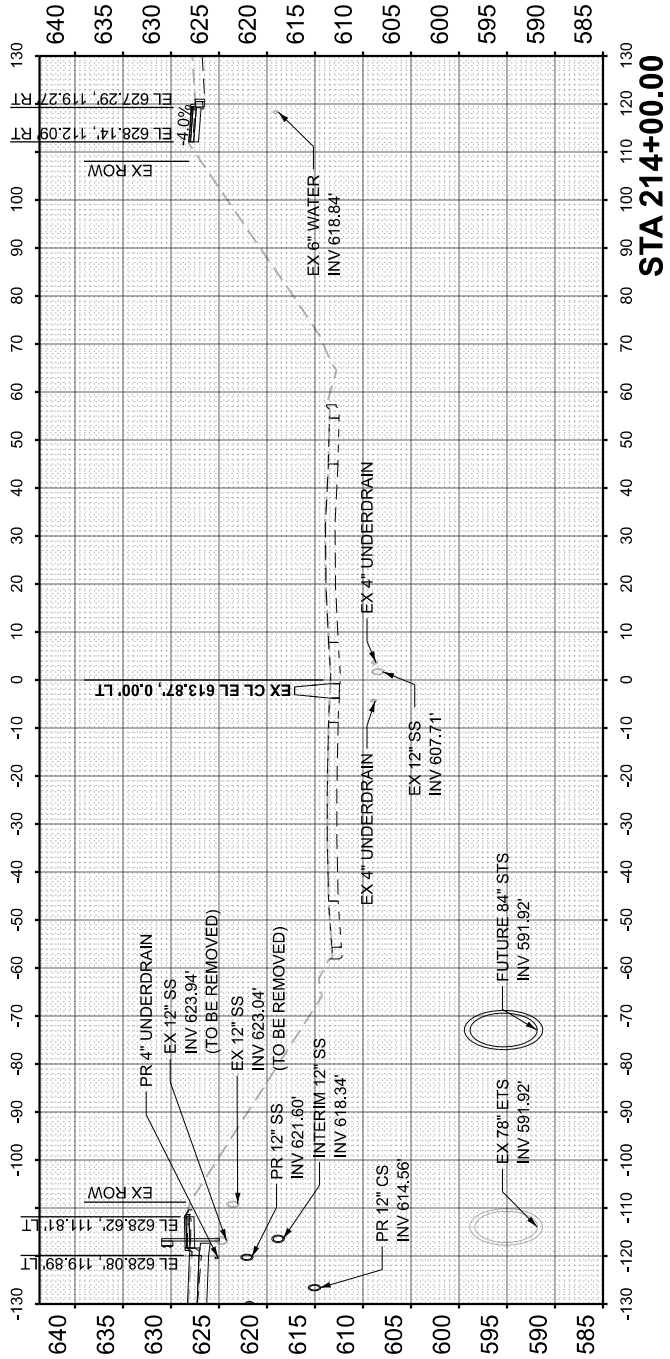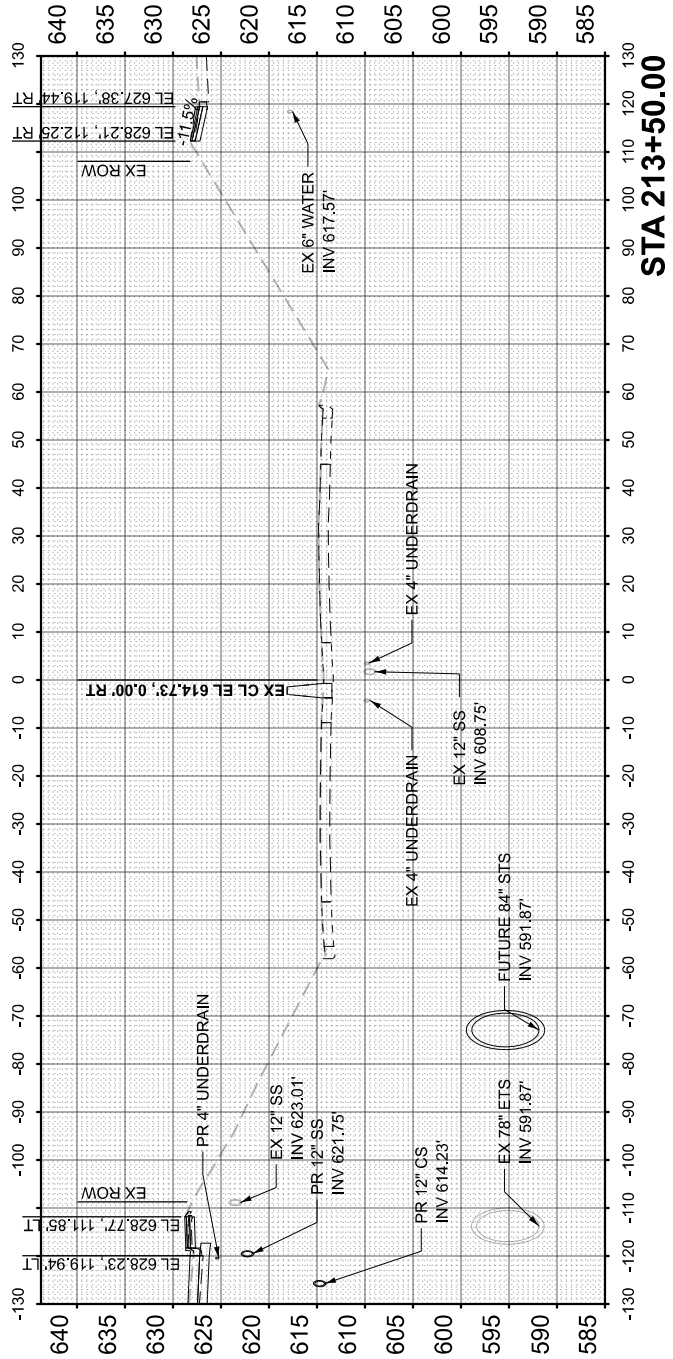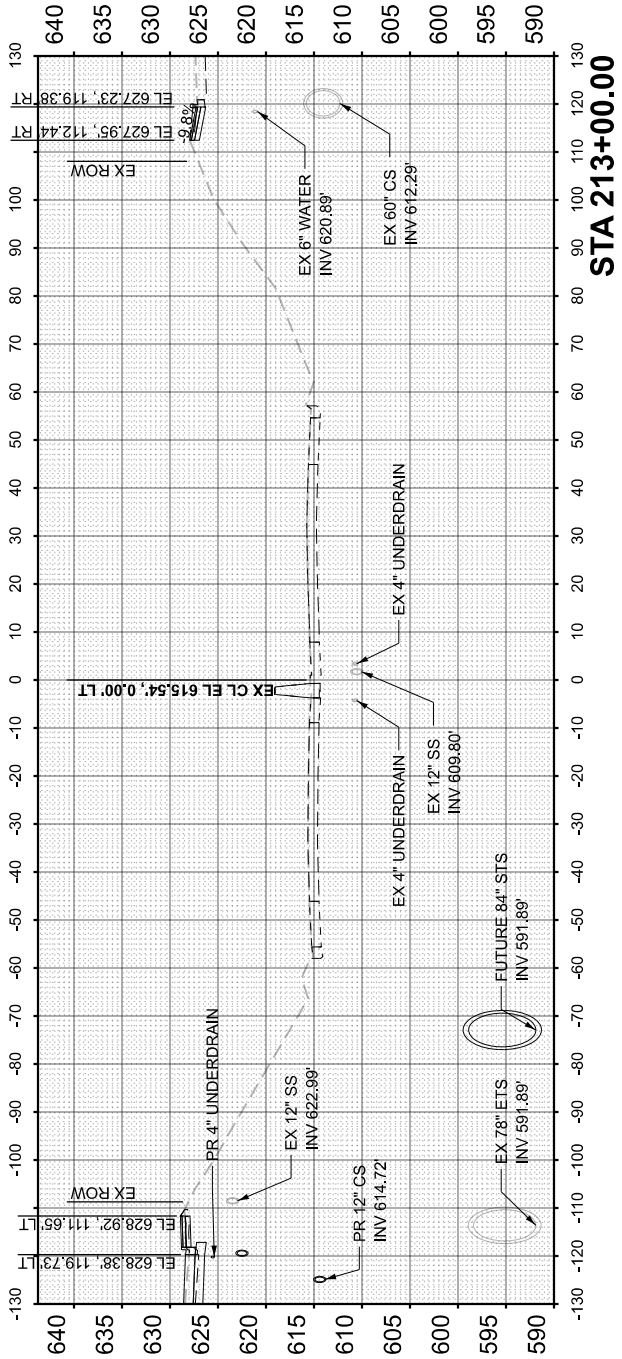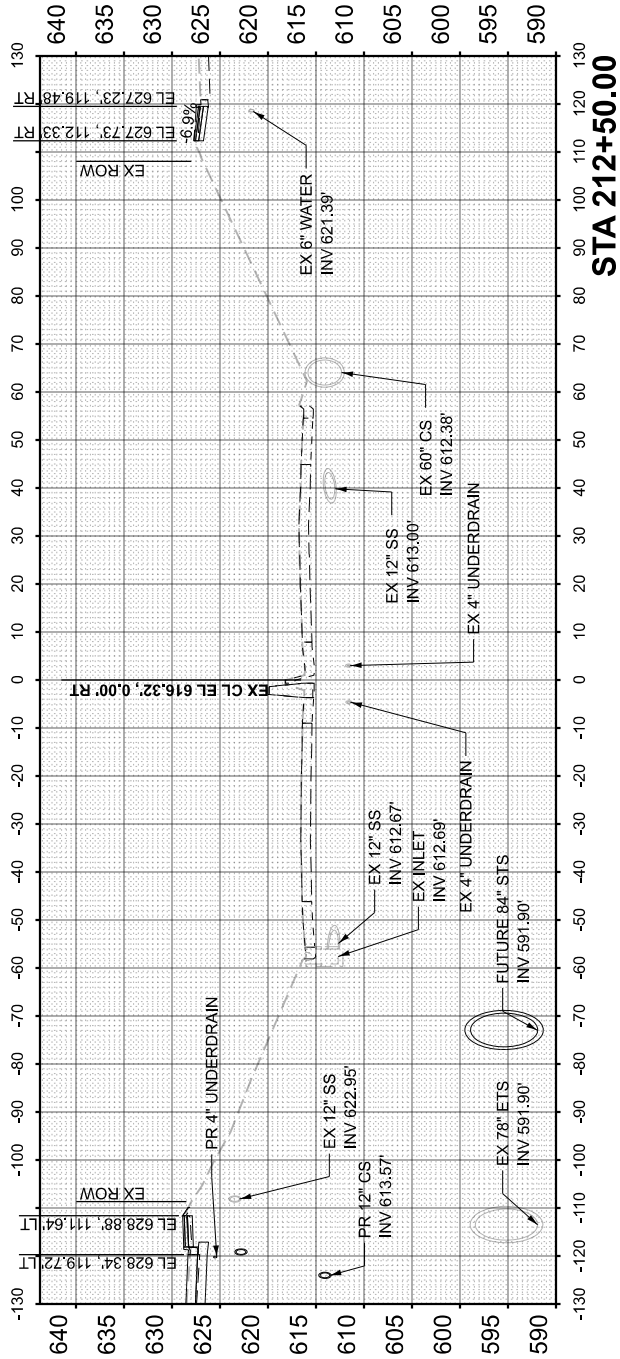

FINAL SURVEY	SURVEYED _____	BY _____	DATE _____
	PLOTTED _____		
	TEMPLATE _____		
	AREAS _____		
NO _____	AREAS CHECKED _____		





ORIGINAL SURVEY	SURVEYED _____	BY _____	DATE _____
	PLOTTED _____		
NOTE BOOK	TEMPLATE _____	AREAS _____	AREAS CHECKED _____
	NO. _____		

MODEL: ExCL_I290 - 214+50.00 [Sheet]
FILE NAME: c:\caddlib\pw\hntb_idaoust\g

MODEL: ExCL_I290 - 214+50.00 [Sheet]
FILE NAME: c:\cadd\lib\pw\hntb_I290\greatakes\0465148\ID162X09-sht-XSC-I-290.dgn

NOTE:

1. FOR HARRISON ST PROPOSED CROSS SLOPES, SEE HARRISON ST CROSS SECTIONS

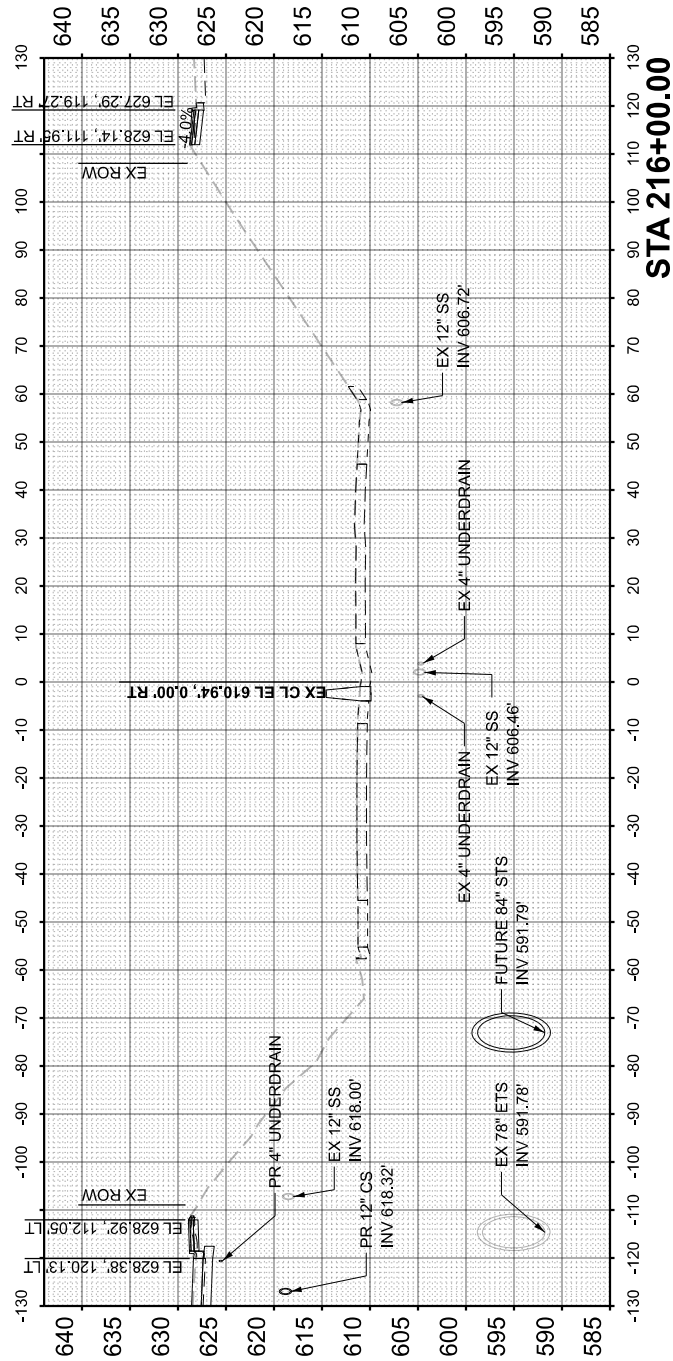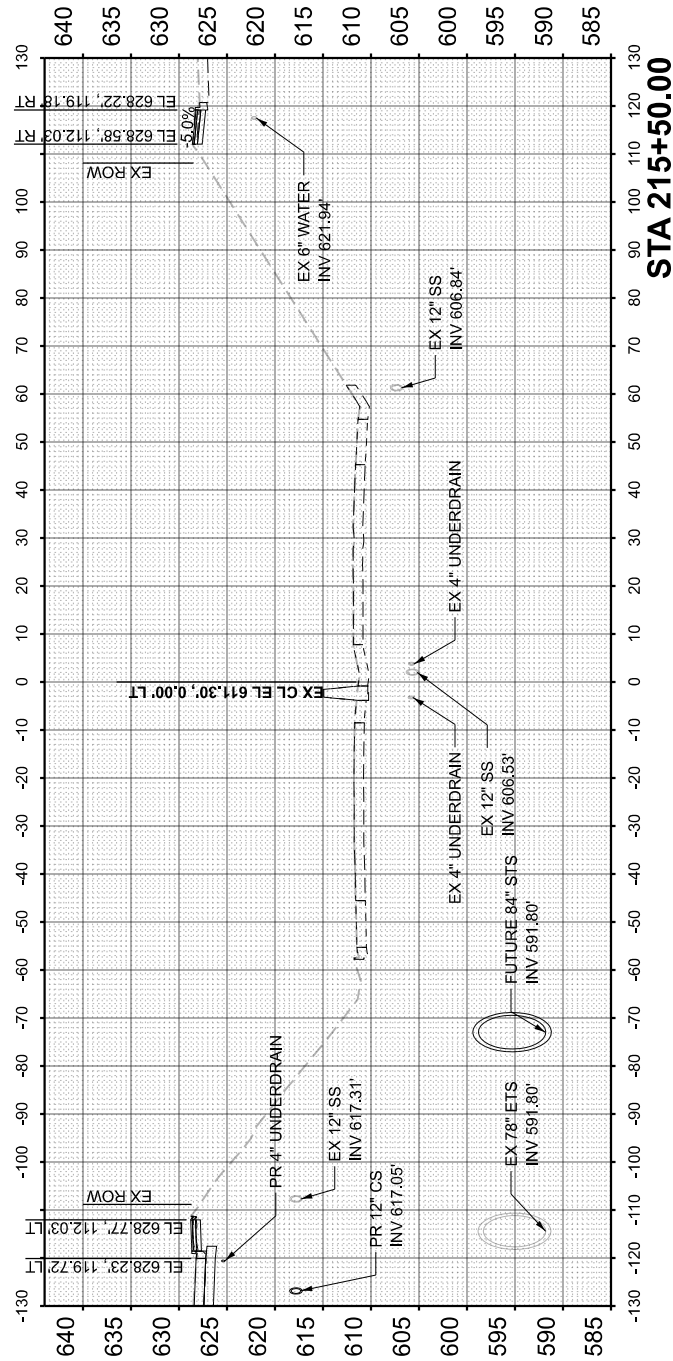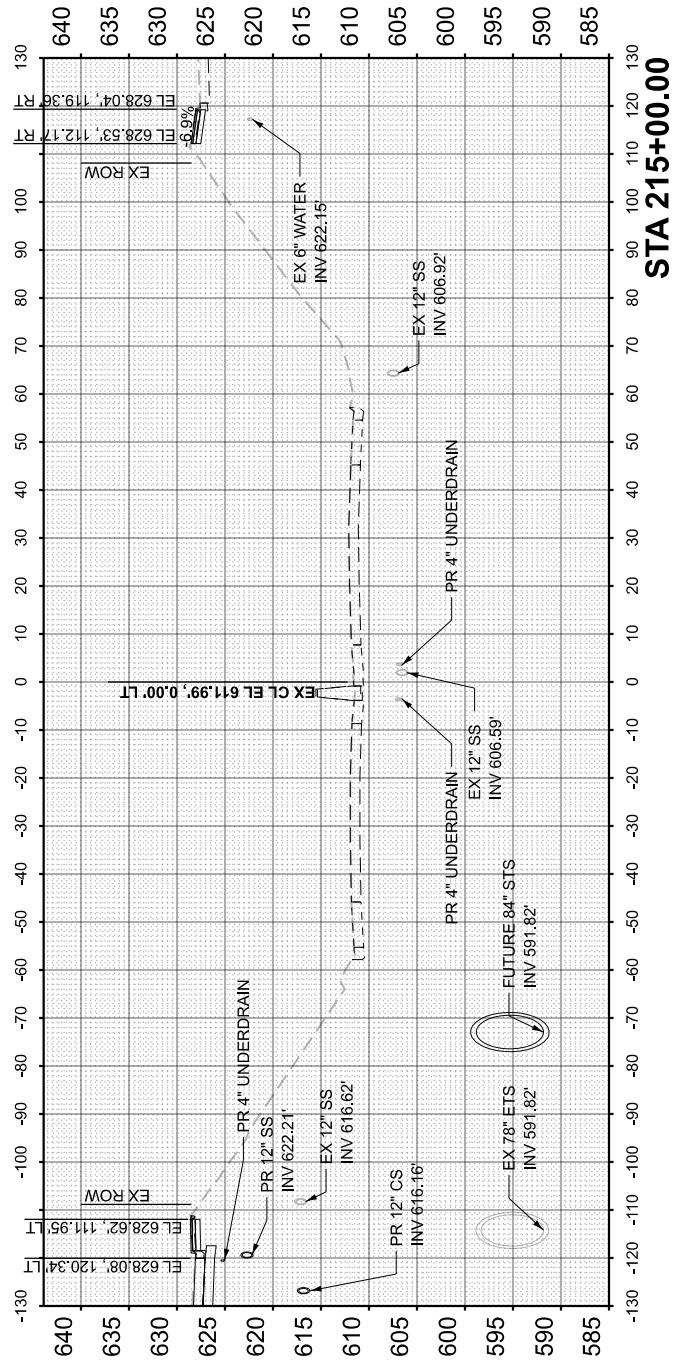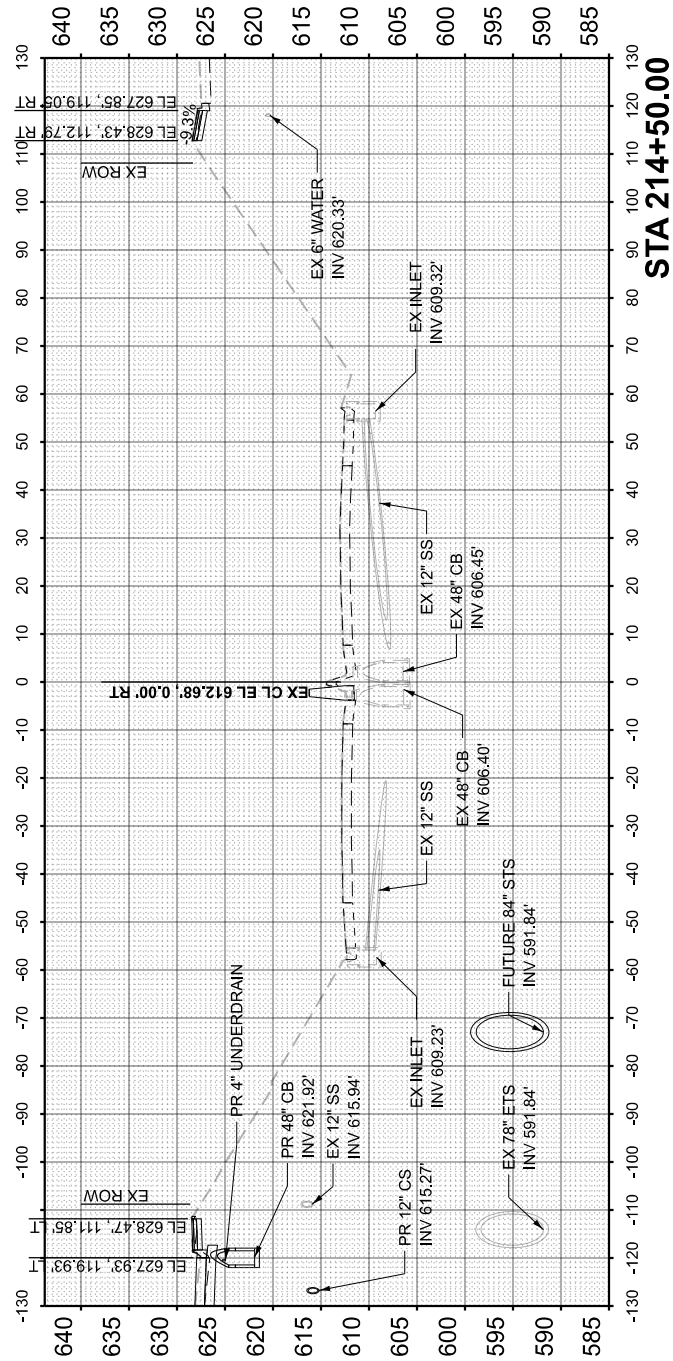

USER NAME = ldaoust	DESIGNED - LD	REVISED -
	DRAWN - LD	REVISED -
	CHECKED - CS	REVISED -
PLOT DATE = 7/20/2026	DATE - 5/22/2026	REVISED -

**STATE OF ILLINOIS
DEPARTMENT OF TRANSPORTATION**

CROSS SECTIONS - I-290
I-290 FROM 22ND AVE TO DES PLAINES RIVER

SCALE: 1"=40'H, 1"=20'V	SHEET	62	OF	91	SHEETS	STA. 214+50.00	TO STA. 216+00.00
-------------------------	-------	----	----	----	--------	----------------	-------------------

F.A.I. RTE.	SECTION	COUNTY	TOTAL SHEETS	SHEET NO.
290	2024-991-DR	COOK	464	435
		CONTRACT NO. 62X09		
ILLINOIS		FED. AID PROJECT 6WLV(875)		

FINAL SURVEY	SURVEYED _____	BY _____	DATE _____
	PLOTTED _____		
	TEMPLATE _____		
	AREAS _____		
NO _____	AREAS CHECKED _____		





ORIGINAL SURVEY			BY		DATE
	SURVEYED				
	PLOTTED				
	TEMPLATE				
	AREAS				
	AREAS CHECKED				
NO.					

MODEL: ExCL_I290 - 216+50.00 [Sheet]
FILE NAME: c:\caddlib\pw\hntb_idaoust\g

MODEL: ExCL_290 - 216+50.00 [Sheet]
FILE NAME: c:\caddlib\pw\hntb_ldaoust\greatakes\d0465148ID162X09-sht-XSC-I-290.dgn

NOTE:

1. FOR HARRISON ST PROPOSED CROSS SLOPES, SEE HARRISON ST CROSS SECTIONS

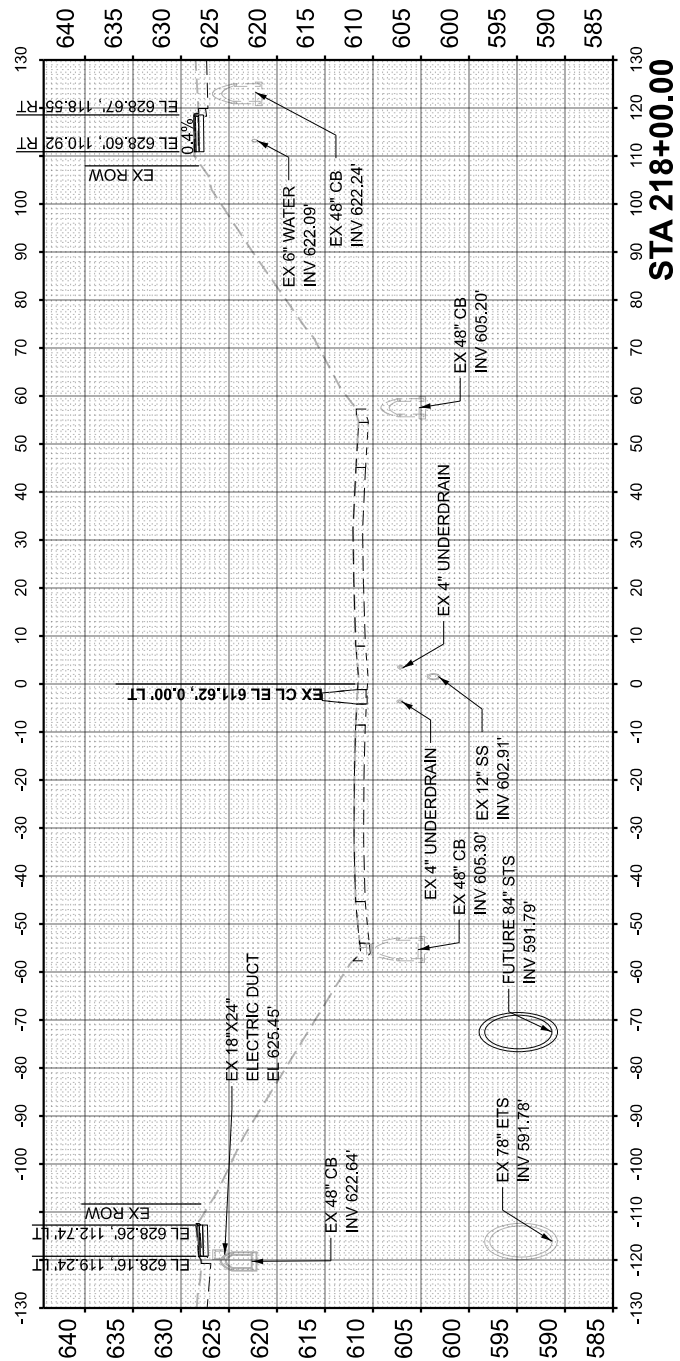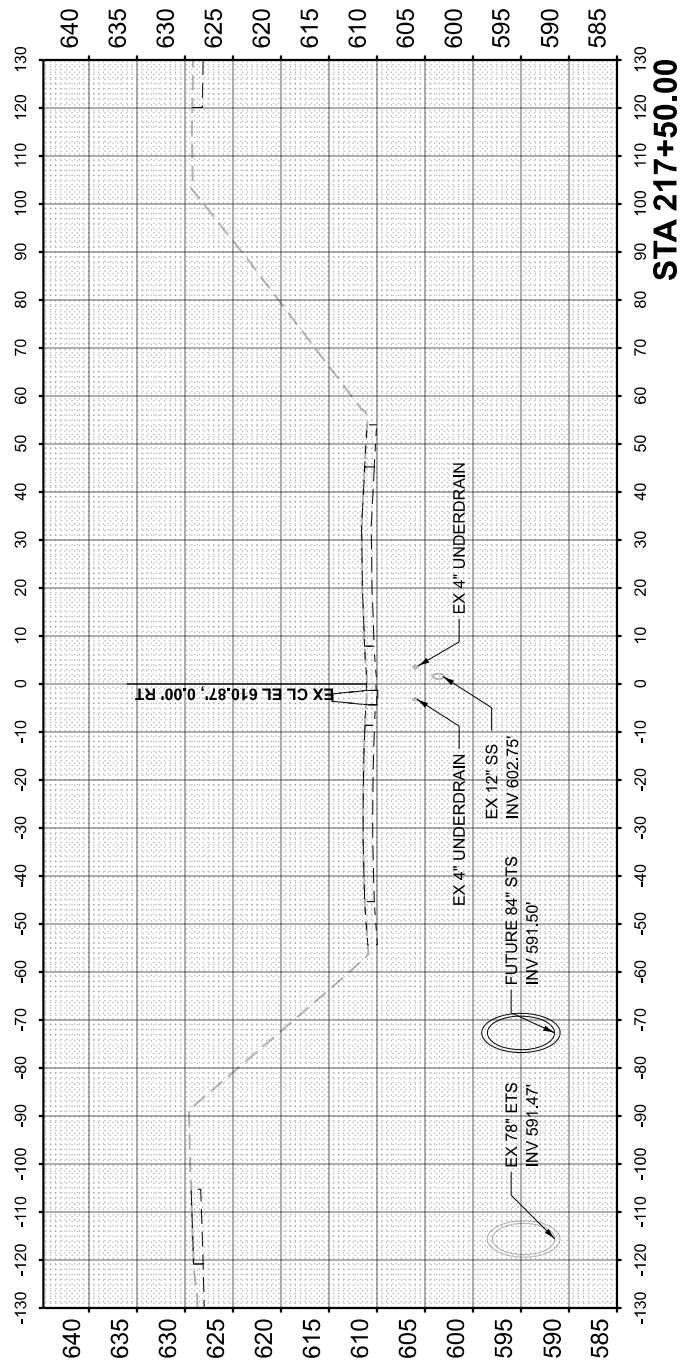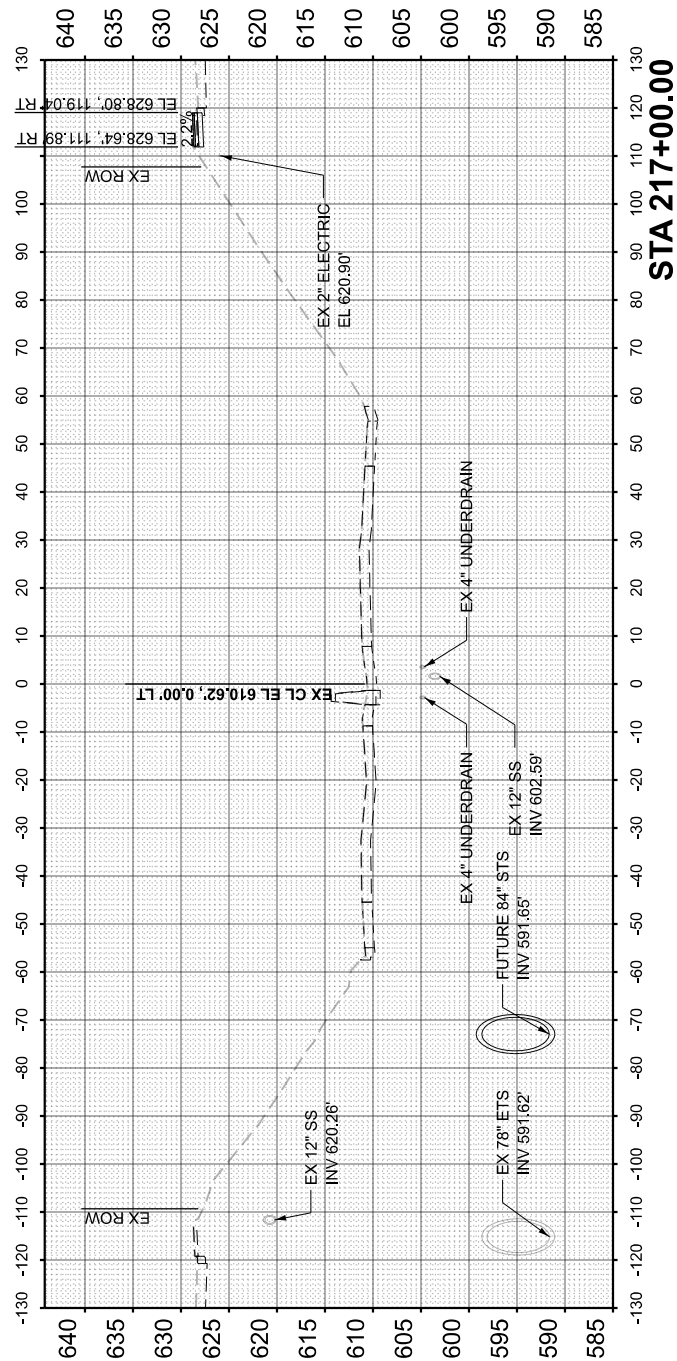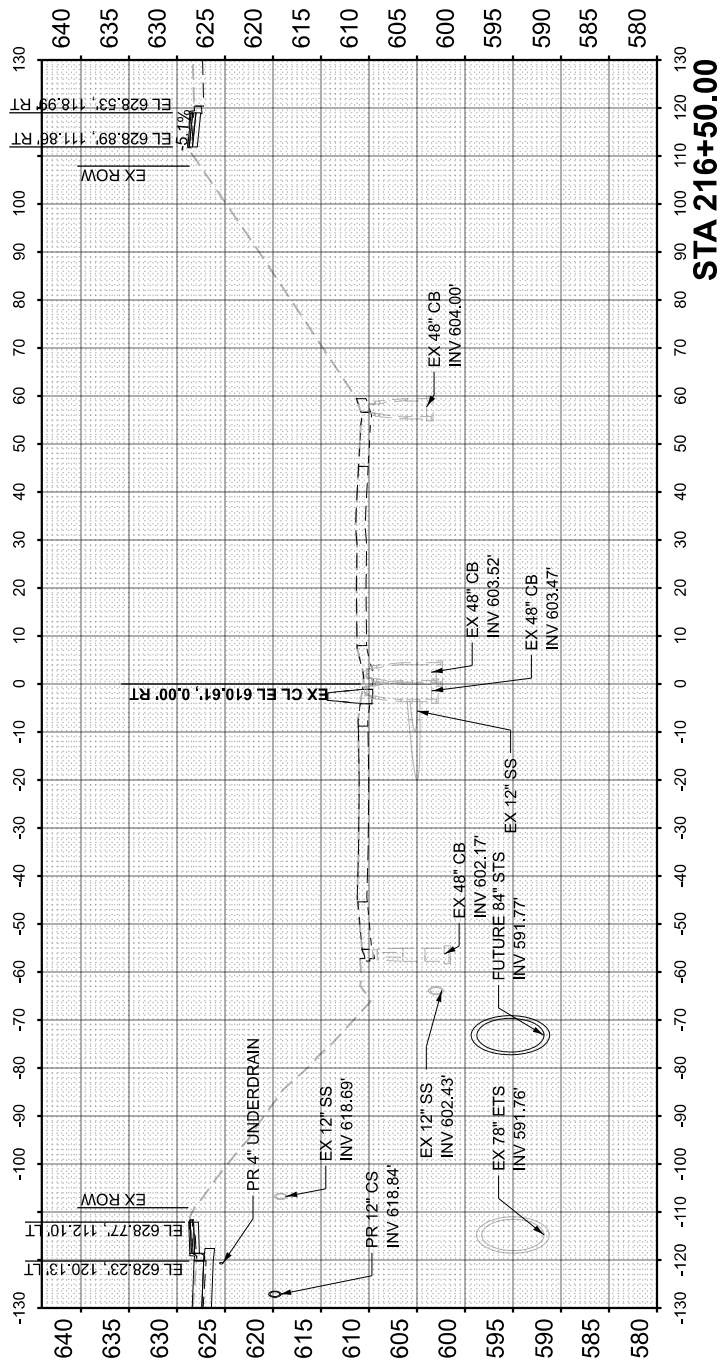

USER NAME = ldaoust	DESIGNED - LD	REVISED -
	DRAWN - LD	REVISED -
	CHECKED - CS	REVISED -
PLOT DATE = 7/20/2026	DATE - 5/22/2026	REVISED -

**STATE OF ILLINOIS
DEPARTMENT OF TRANSPORTATION**

CROSS SECTIONS - I-290
I-290 FROM 22ND AVE TO DES PLAINES RIVER

SCALE: 1"=40'H, 1"=20'V SHEET 63 OF 91 SHEETS STA. 216+50.00 TO STA. 218+00.00

F.A.I. RTE.	SECTION	COUNTY	TOTAL SHEETS	SHEET NO.
290	2024-991-DR	COOK	464	436
		CONTRACT NO. 62X09		
ILLINOIS		FED. AID PROJECT 6WLV(875)		

FINAL SURVEY NOTE BOOK NO.	SURVEYED PLOTTED TEMPLATE AREAS CHECKED	BY	DATE

ORIGINAL SURVEY NOTE BOOK NO.	SURVEYED PLOTTED TEMPLATE AREAS CHECKED	BY	DATE

MODEL: ExCL_290 - 218+50.00 [Sheet]
FILE NAME: c:\cadd\pwworking_data\ustgreat\kcs00465148\I22X09-SHA-XSCL-290.dgn



USER NAME	= Idaoust	DESIGNED	- LD	REVISED	-
		DRAWN	- LD	REVISED	-
		CHECKED	- CS	REVISED	-
PLOT DATE	= 7/20/2026	DATE	= 5/22/2026	REVISED	-

STATE OF ILLINOIS
DEPARTMENT OF TRANSPORTATION





CROSS SECTIONS - I-290
I-290 FROM 22ND AVE TO DES PLAINES RIVER

SCALE: 1"=40'H, 1"=20'V SHEET 64 OF 91 SHEETS STA. 218+50.00 TO STA. 220+00.00

F.A.I. RTE.	SECTION	COUNTY	TOTAL SHEETS	SHEET NO.
290	2024-991-DR	COOK	464	437
CONTRACT NO. 62X09				
ILLINOIS FED. AID PROJECT 6WLW(875)				

NOTE:





1. FOR HARRISON ST PROPOSED CROSS SLOPES, SEE HARRISON ST CROSS SECTIONS

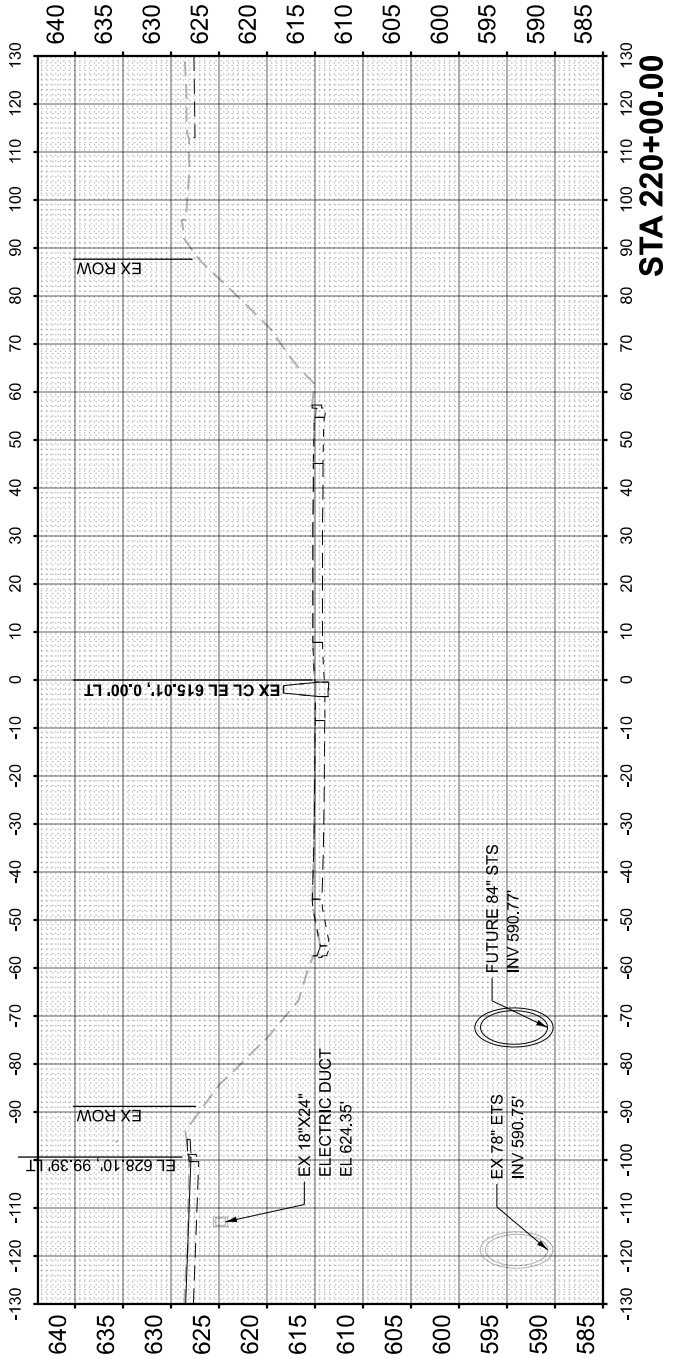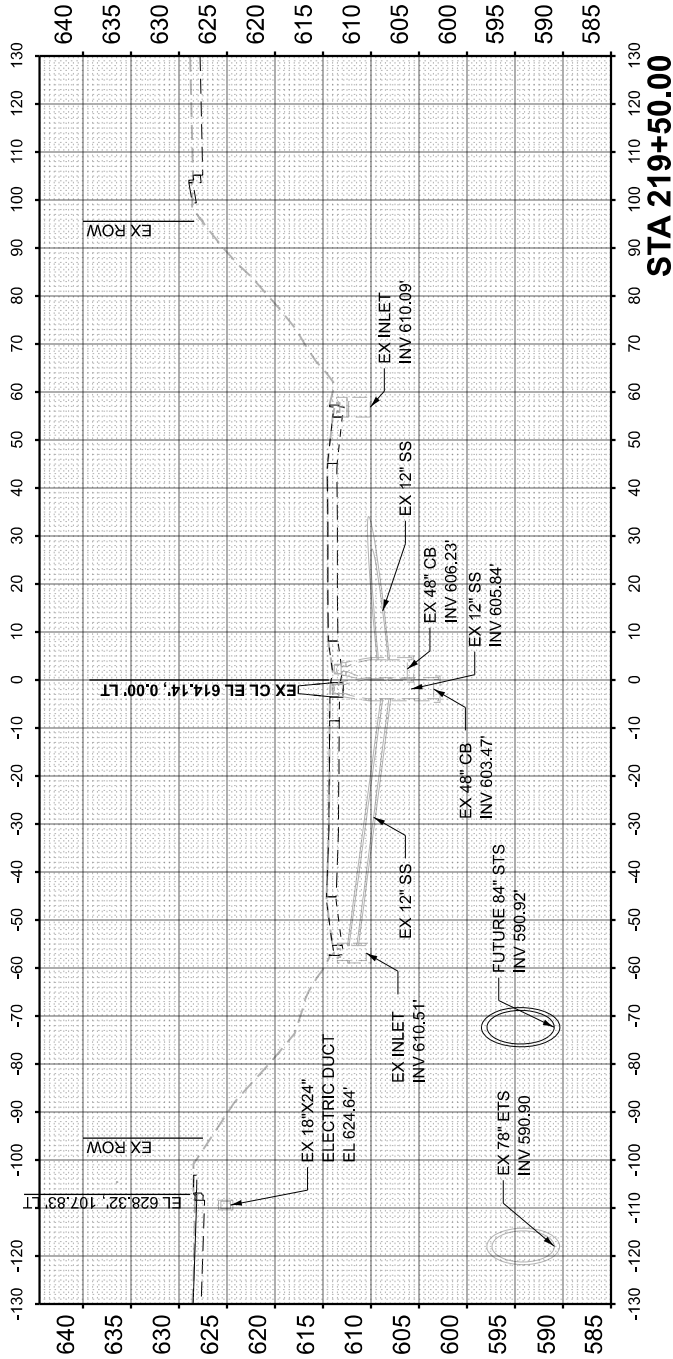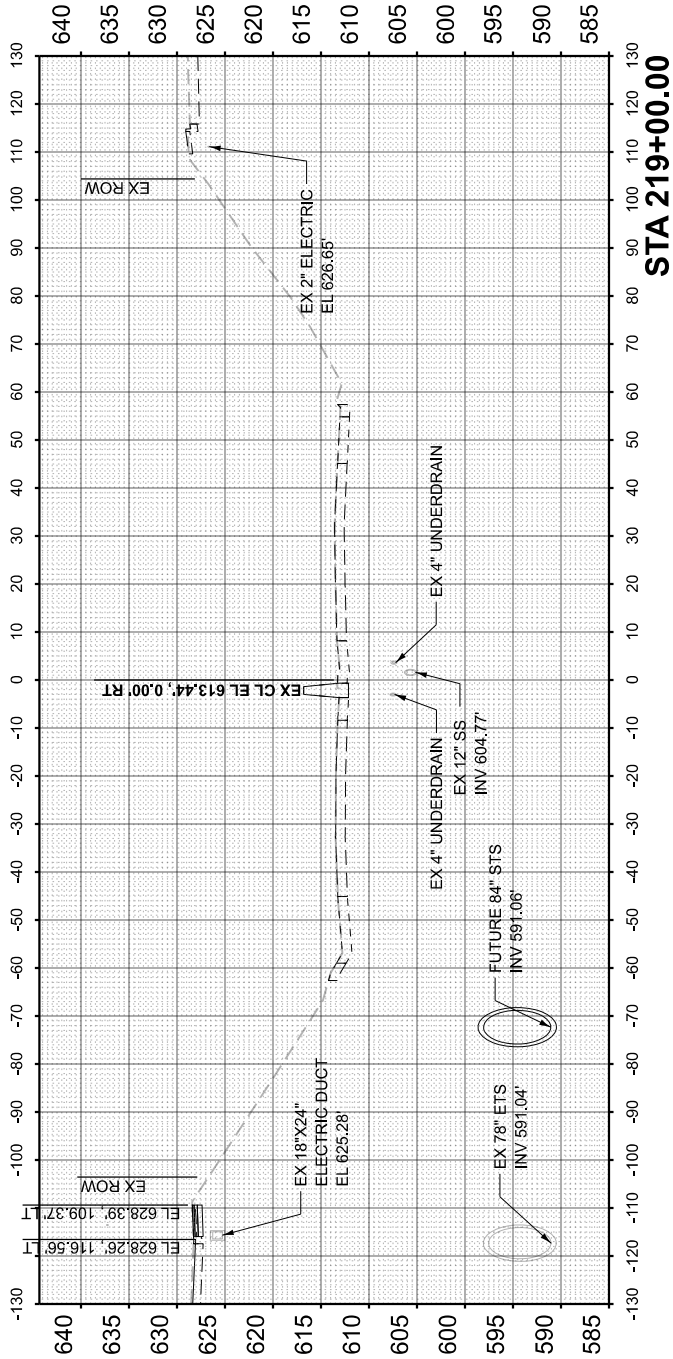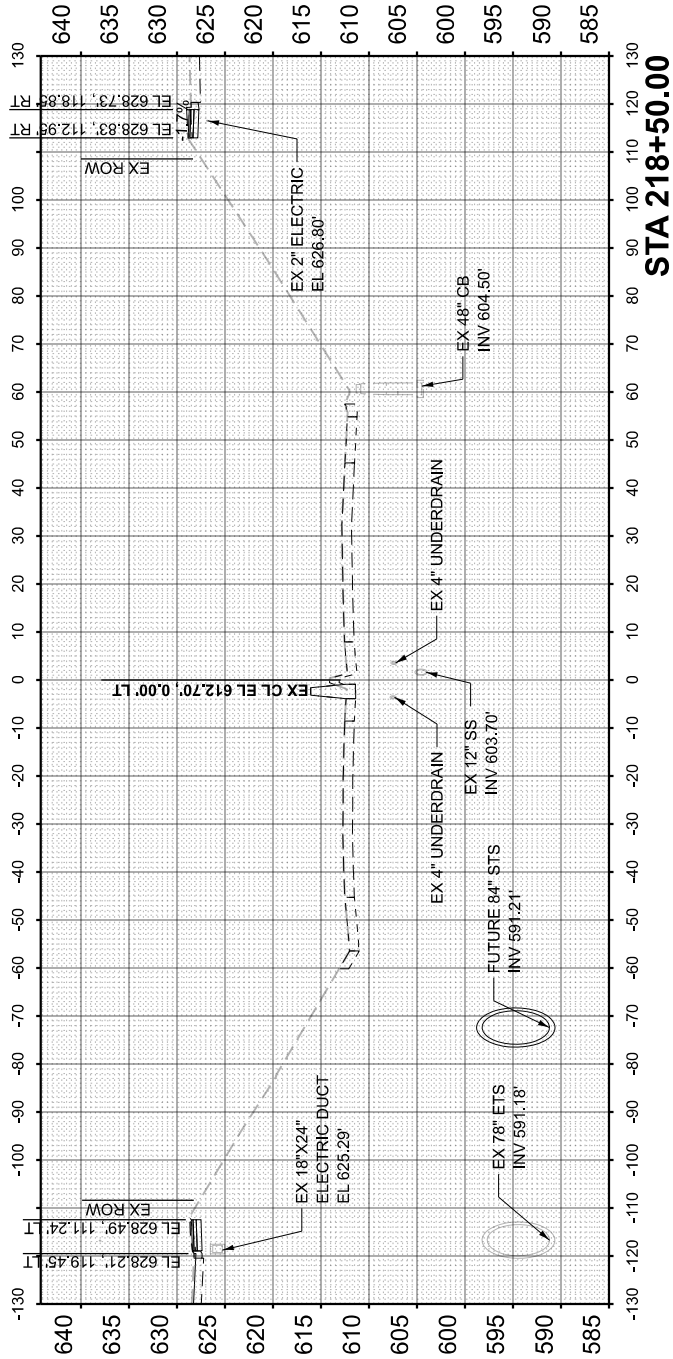

FINAL SURVEY	SURVEYED _____		BY _____	DATE _____
	PLOTTED _____			
	TEMPLATE _____			
	AREAS _____			
	AREAS CHECKED _____			
NOTE BOOK				
NO. _____				

ORIGINAL SURVEY	BY		DATE
	SURVEYED		
	PLOTTED		
	TEMPLATE		
NOTE BOOK	AREAS		
	AREAS CHECKED		
NO.			

MODEL: ExCL_I290 - 220+50.00 [Sheet]
FILE NAME: c:\cadd\pwworking\louisgreatlakes\04651481\I22X09-SHA-XSCL-I290.dgn

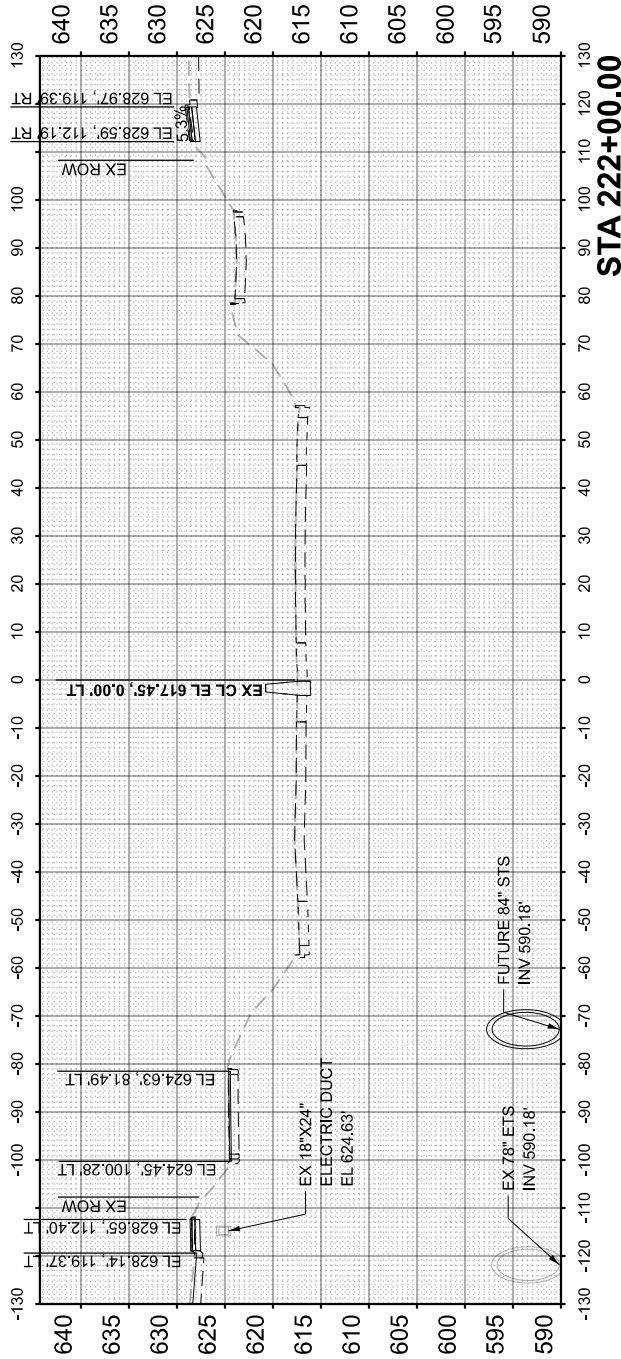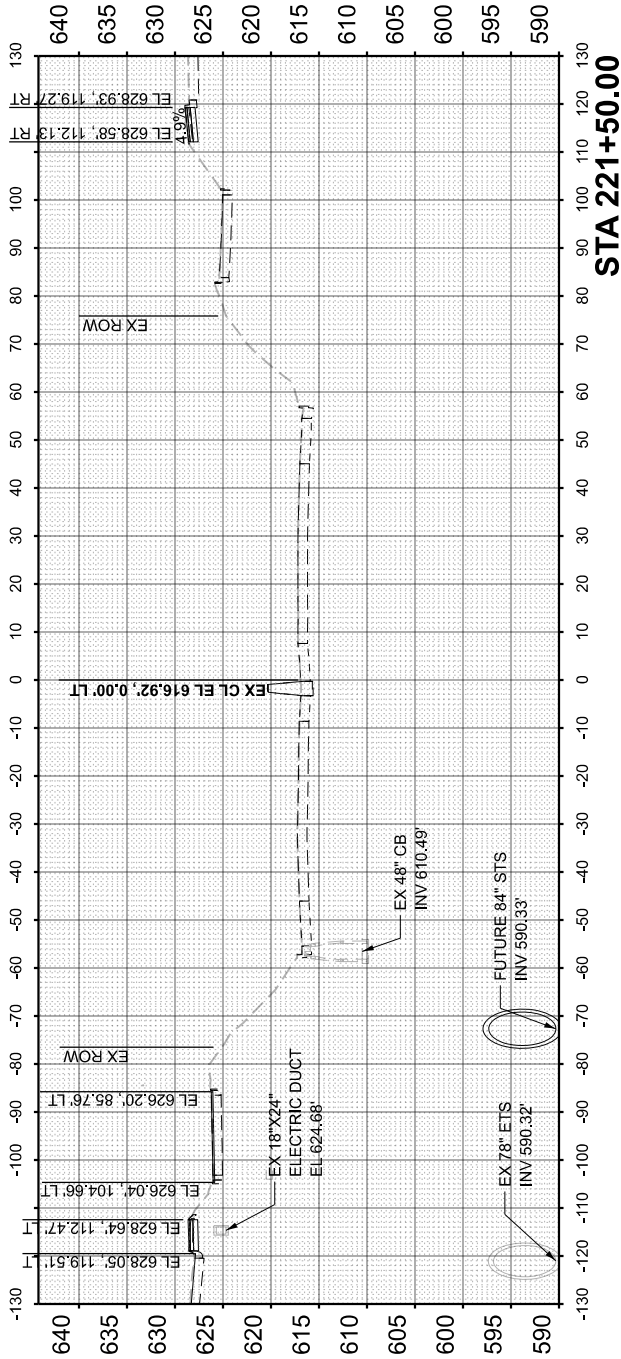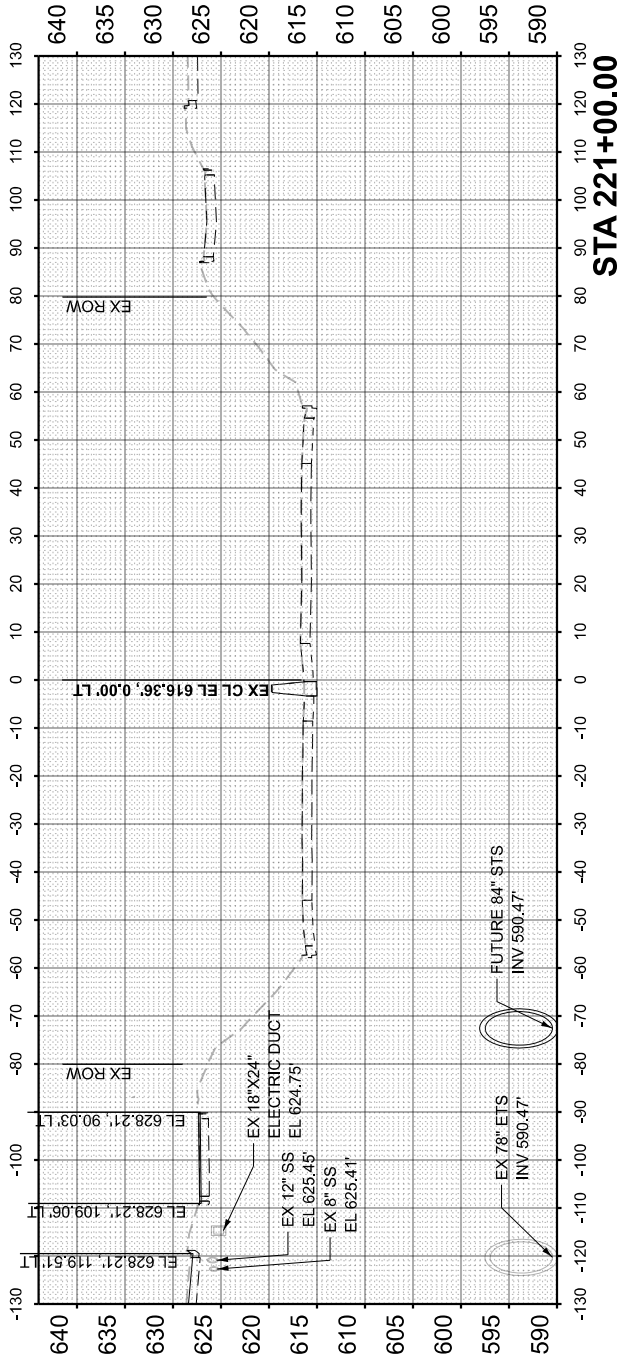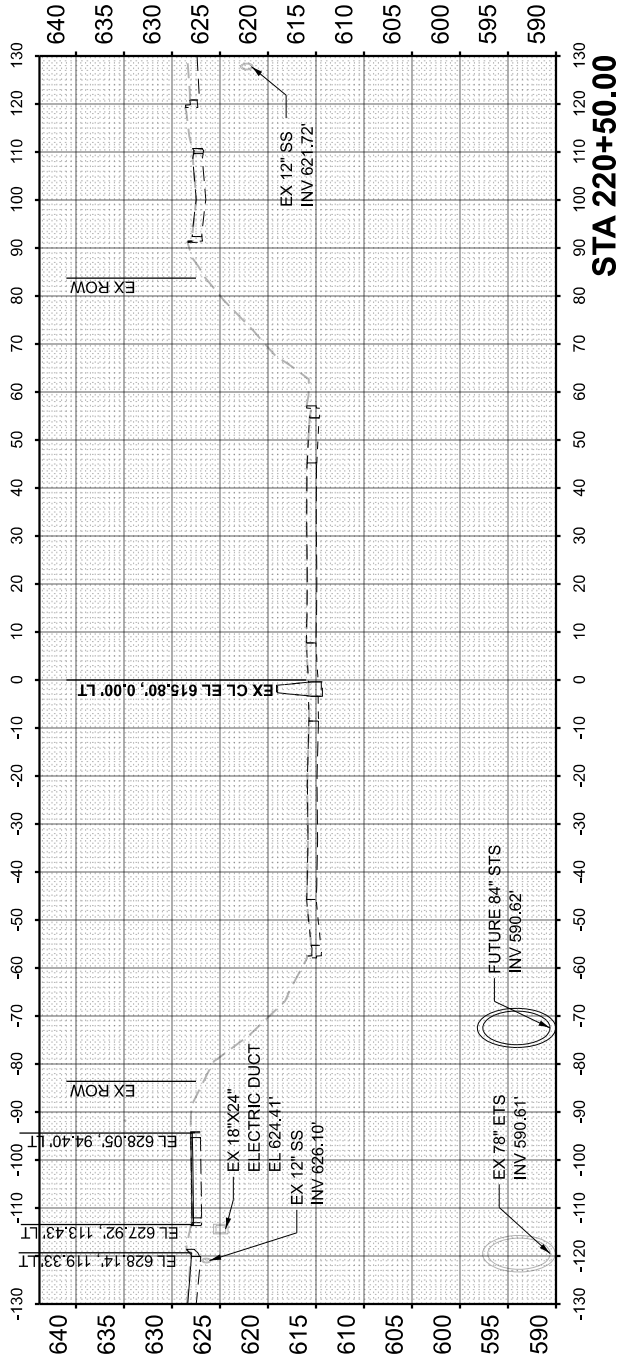

NOTE:

1. FOR HARRISON ST PROPOSED CROSS SLOPES, SEE HARRISON ST CROSS SECTIONS



USER NAME = lidaoust		DESIGNED - LD	REVISED -
		DRAWN - LD	REVISED -
		CHECKED - CS	REVISED -
PLOT DATE = 7/20/2026		DATE - 5/22/2026	REVISED -

STATE OF ILLINOIS
DEPARTMENT OF TRANSPORTATION

CROSS SECTIONS - I-290
I-290 FROM 22ND AVE TO DES PLAINES RIVER

SCALE: 1"=40'H, 1"=20'V SHEET 65 OF 91 SHEETS STA. 220+50.00 TO STA. 222+50.00

F.A.I. RTE.	SECTION	COUNTY	TOTAL SHEETS	SHEET NO.
290	2024-991-DR	COOK	464	438
CONTRACT NO. 62X09				
ILLINOIS FED. AID PROJECT 6W/LW(875)				





FINAL SURVEY	SURVEYED _____		BY _____	DATE _____
	PLOTTED _____			
	TEMPLATE _____			
	AREAS _____			
NOTE BOOK	AREAS CHECKED _____			
	NO. _____			

ORIGINAL SURVEY	BY		DATE
	SURVEYED		
	PLOTTED		
	TEMPLATE		
NOTE BOOK	AREAS		
	AREAS CHECKED		
	NO.		

MODEL: ExCL_290 - 222+50.00 [Sheet]
FILE NAME: c:\cadd\p\win10_idaoust\greatlakes\04651481D162X09-SHA-SS-CL-290.dgn



NOTE:
1. FOR HARRISON ST PROPOSED CROSS SLOPES, SEE HARRISON ST CROSS SECTIONS

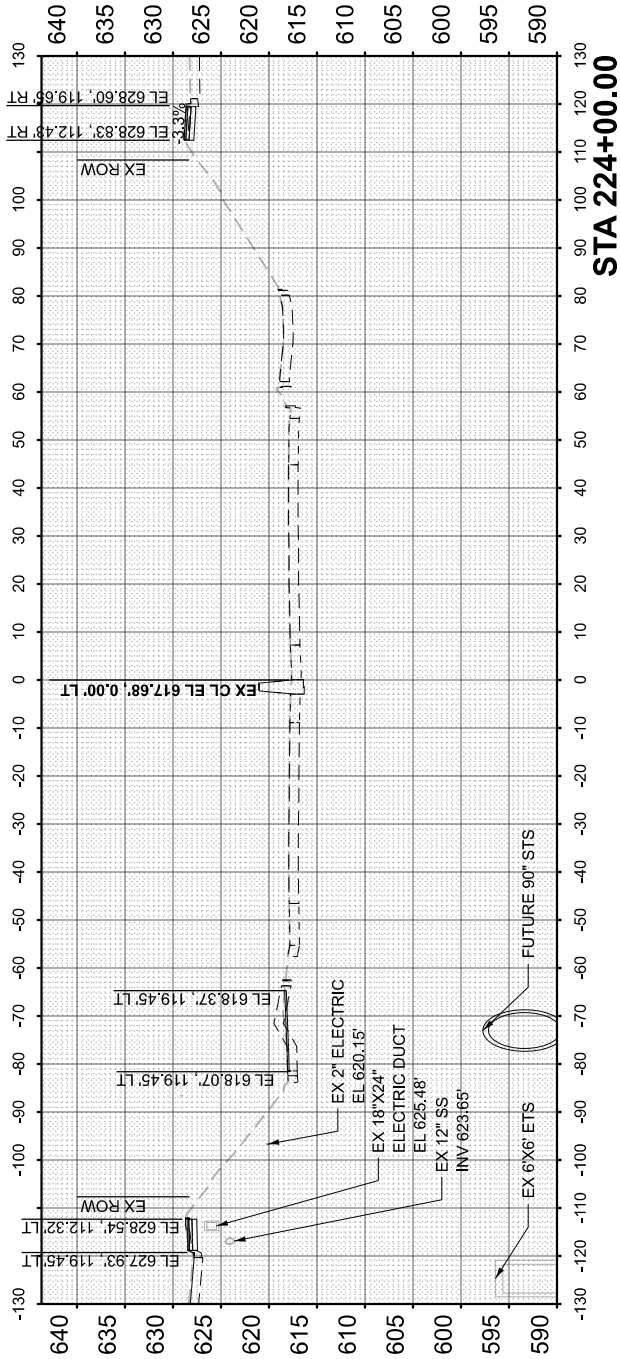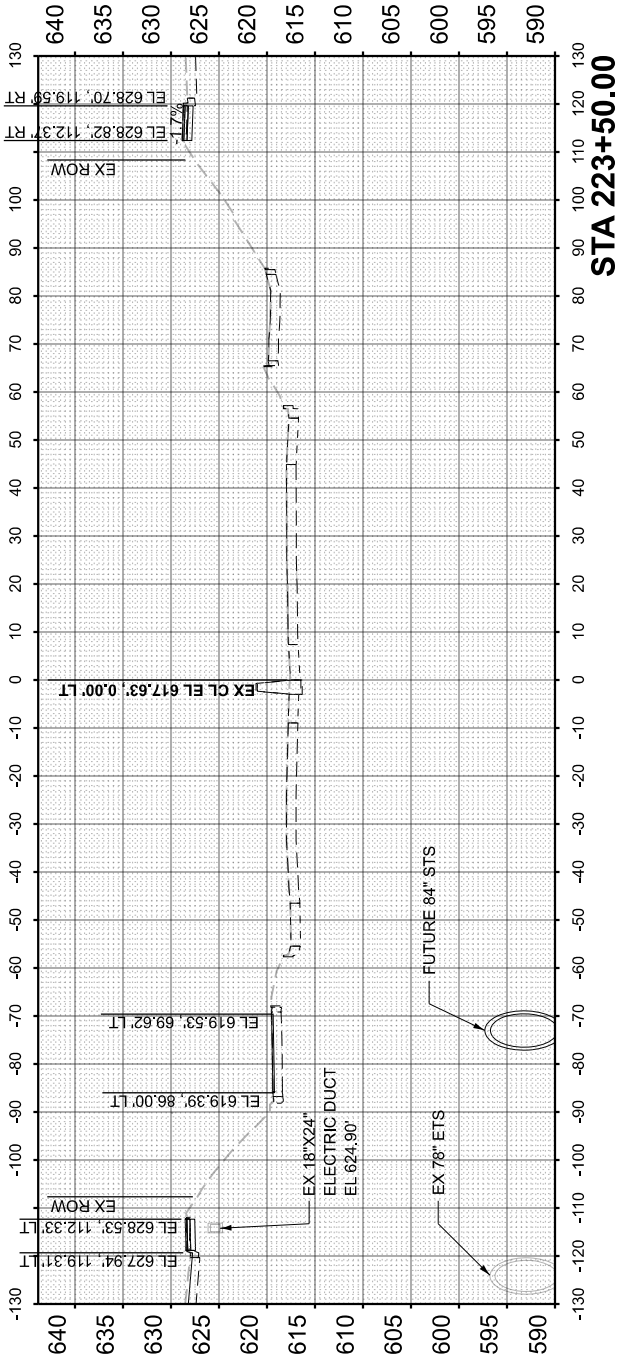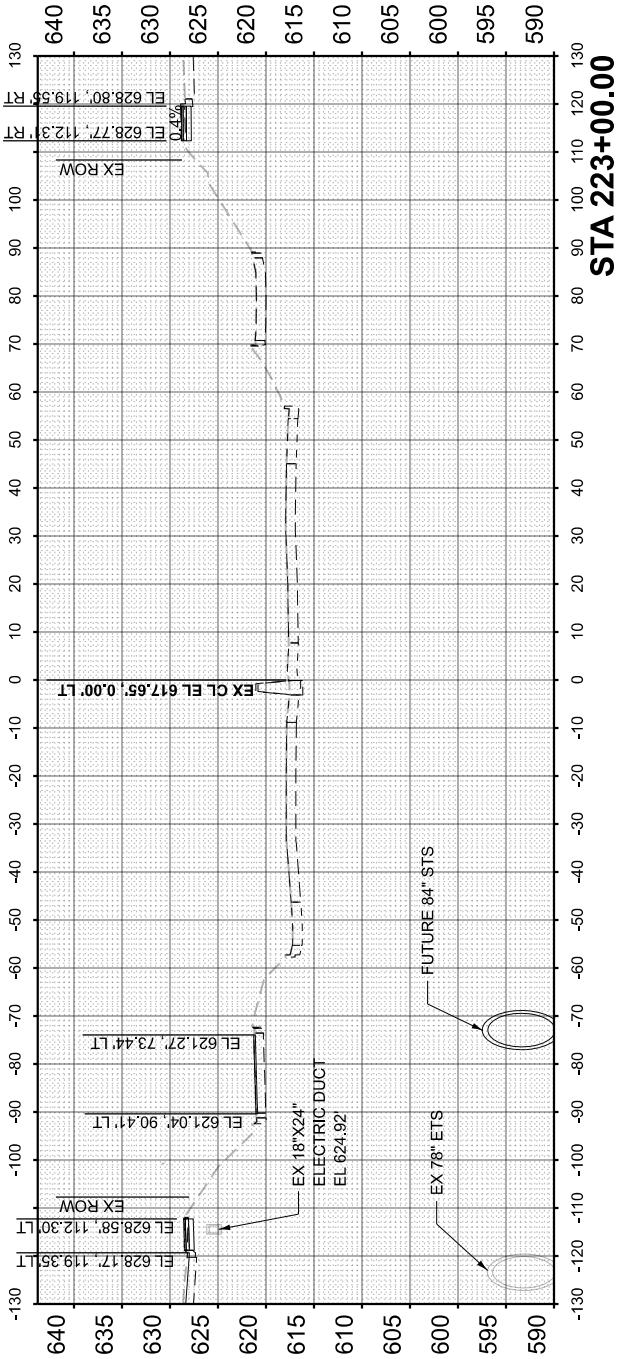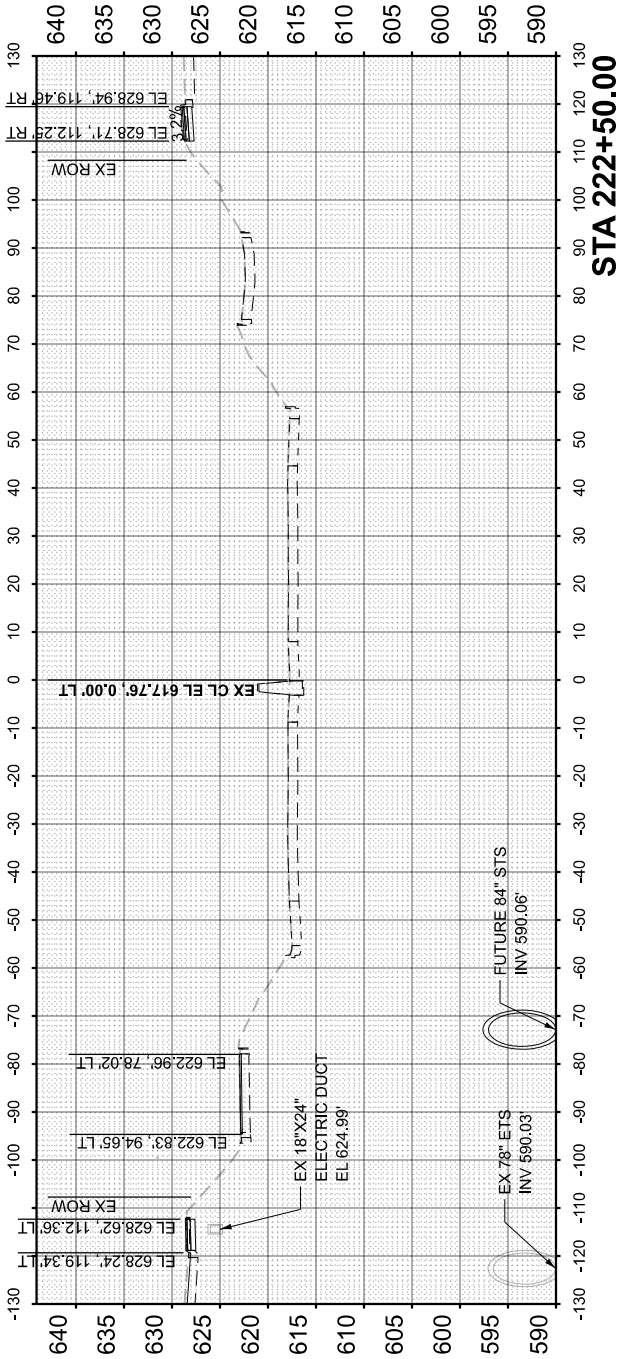

STATE OF ILLINOIS
DEPARTMENT OF TRANSPORTATION

CROSS SECTIONS - I-290
I-290 FROM 22ND AVE TO DES PLAINES RIVER

SCALE: 1"=40'H, 1"=20'V SHEET 66 OF 91 SHEETS STA. 222+50.00 TO STA. 224+00.00

F.A.I. RTE.	SECTION	COUNTY	TOTAL SHEETS	SHEET NO.
290	2024-991-DR	COOK	464	439
CONTRACT NO. 62X09				
ILLINOIS FED. AID PROJECT 6WLW(875)				

FINAL SURVEY NO.	SURVEYED PLOTTED NOTE BOOK AREAS CHECKED	BY	DATE

ORIGINAL SURVEY NO.	SURVEYED PLOTTED NOTE BOOK AREAS CHECKED	BY	DATE

MODEL: ExCL_I290 - 224+50.00 [Sheet]
FILE NAME: c:\cadd\pwworking_data\ustgreal\kes00465148\I22X09-SHA-SC-L-290.dgn

1. FOR HARRISON ST PROPOSED CROSS SLOPES, SEE HARRISON ST CROSS SECTIONS







USER NAME = Idaoust	DESIGNED - LD	REVISED -
	DRAWN - LD	REVISED -
	CHECKED - CS	REVISED -
PLOT DATE = 7/20/2026	DATE - 5/22/2026	REVISED -

STATE OF ILLINOIS
DEPARTMENT OF TRANSPORTATION

CROSS SECTIONS - I-290
I-290 FROM 22ND AVE TO DES PLAINES RIVER

SCALE: 1"=40'H, 1"=20'V SHEET 67 OF 91 SHEETS STA. 224+50.00 TO STA. 226+00.00

F.A.I. RTE.	SECTION	COUNTY	TOTAL SHEETS	SHEET NO.
290	2024-991-DR	COOK	464	440
CONTRACT NO. 62X09				
ILLINOIS FED. AID PROJECT 6WLW(875)				

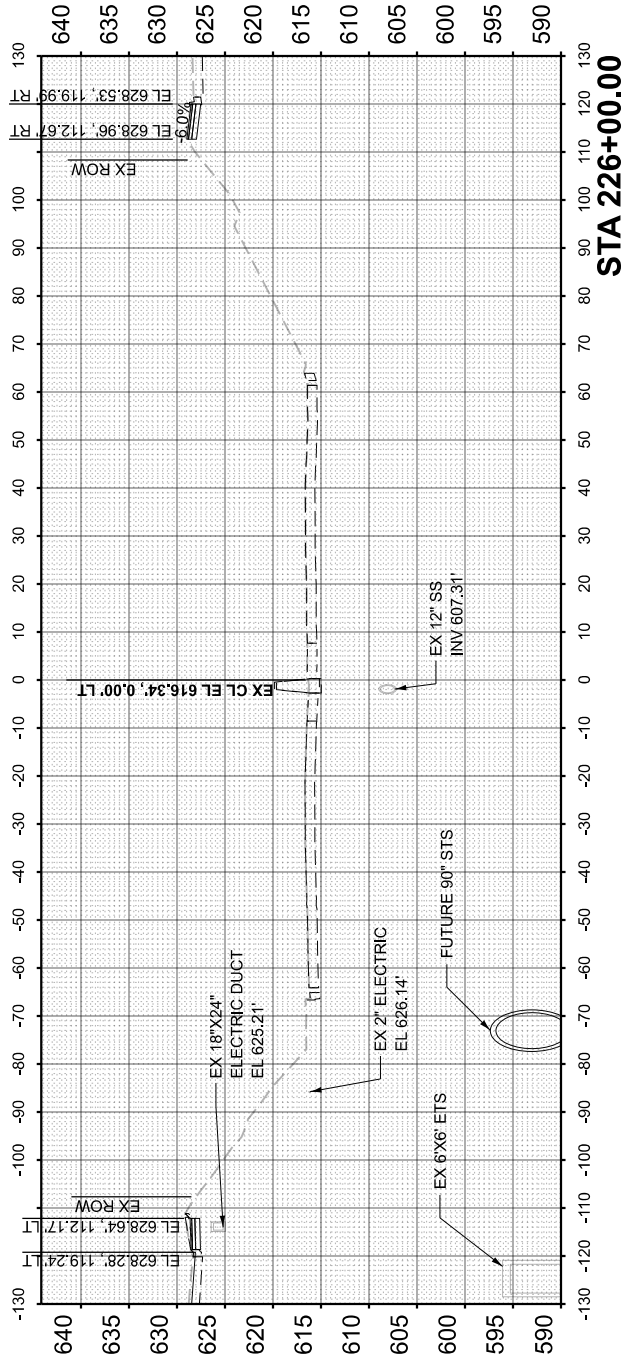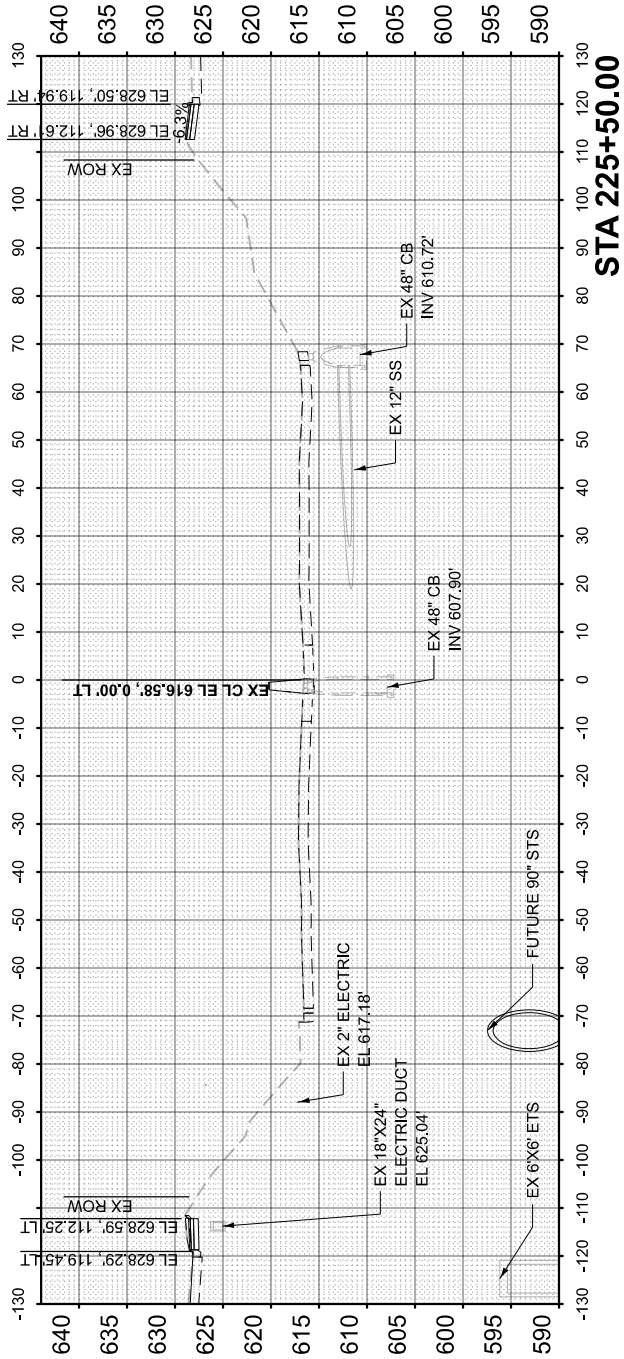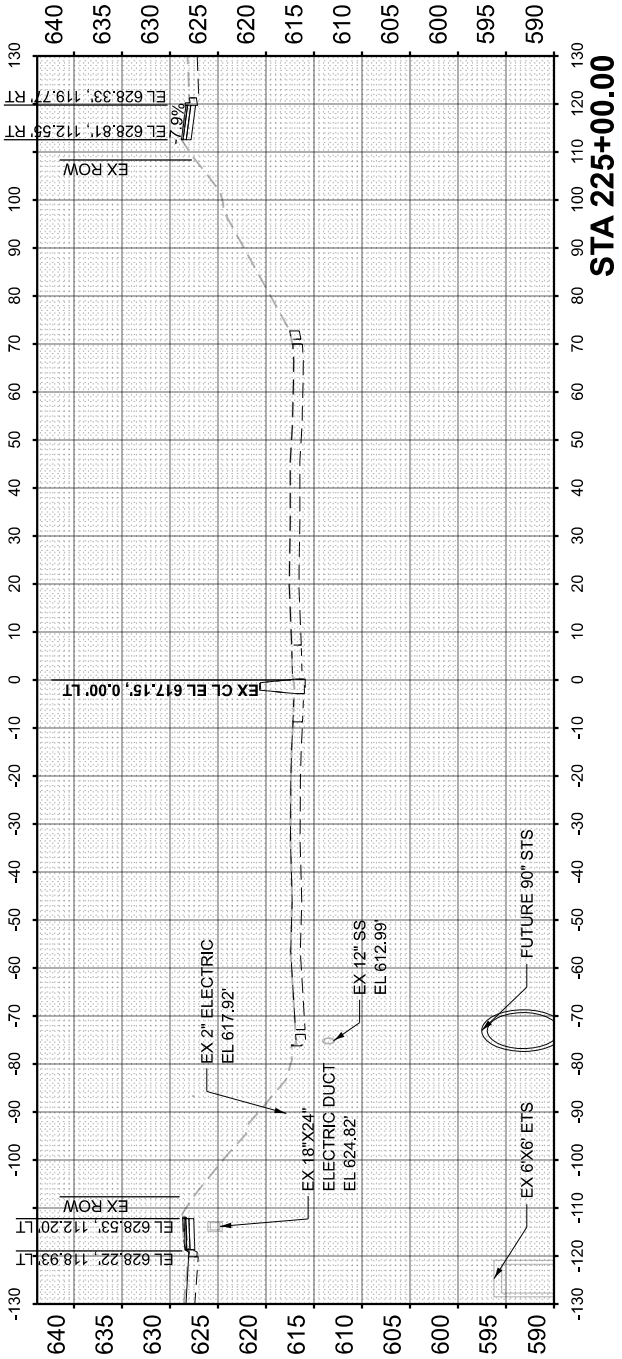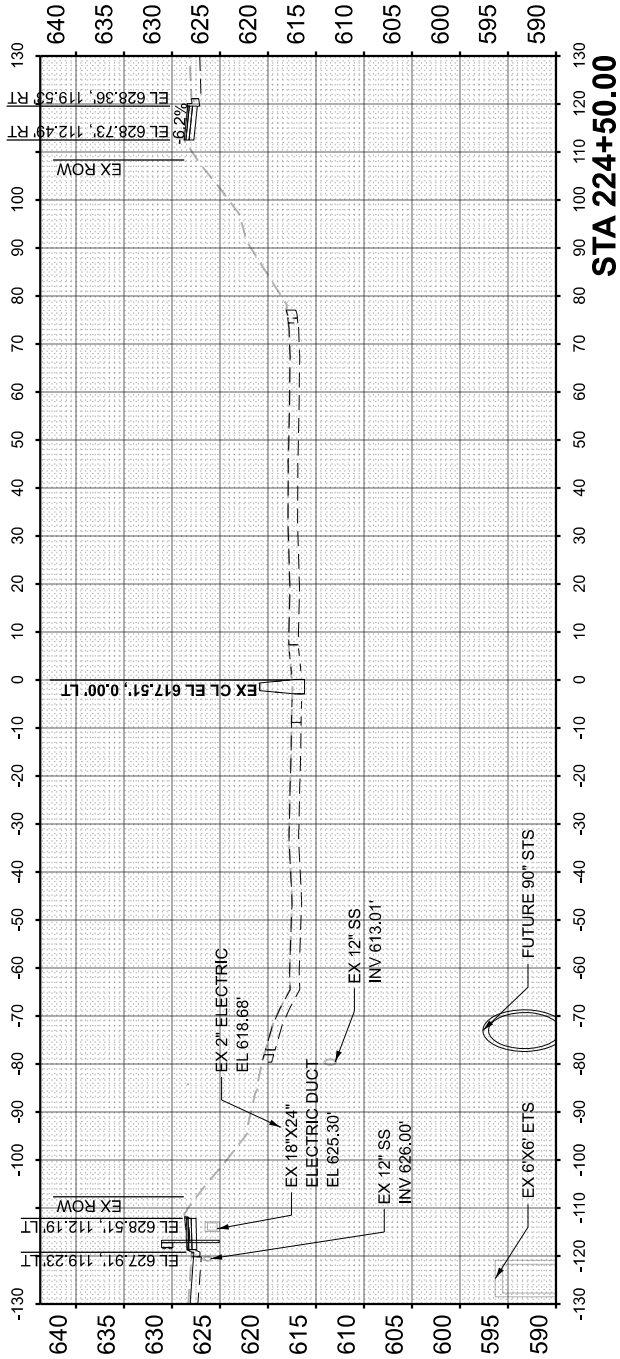

FINAL SURVEY	SURVEYED _____	BY _____	DATE _____
	PLOTTED _____		
	TEMPLATE _____		
	AREAS _____		
NO _____	AREAS CHECKED _____		

ORIGINAL SURVEY			BY	DATE
	SURVEYED			
	PLOTTED			
	TEMPLATE			
	AREAS			
	AREAS CHECKED			
NO.				

MODEL: ExCL_I290 - 226+50.00 [Sheet]
FILE NAME: c:\caddlib\pw\hntb_idaoust\g





MODEL: ExCL_I290 - 226+50.00 [Sheet]

NO.	AREAS CHECKED
-----	---------------

FILE NAME: c:\caddlib\pw\hntb_ldaousl\greatakes\ld0465148\ID162X09-sht-XSC-I-290.dgn

NOTE:

1. FOR HARRISON ST PROPOSED CROSS SLOPES, SEE HARRISON ST CROSS SECTIONS

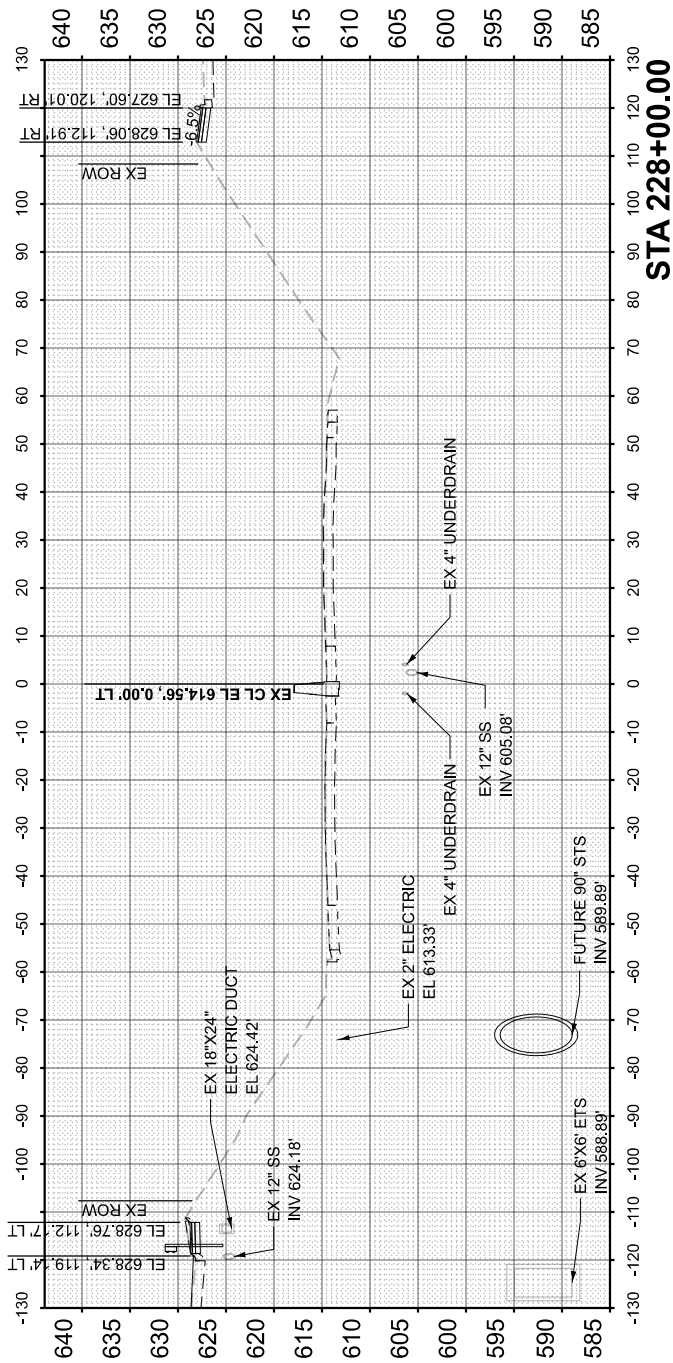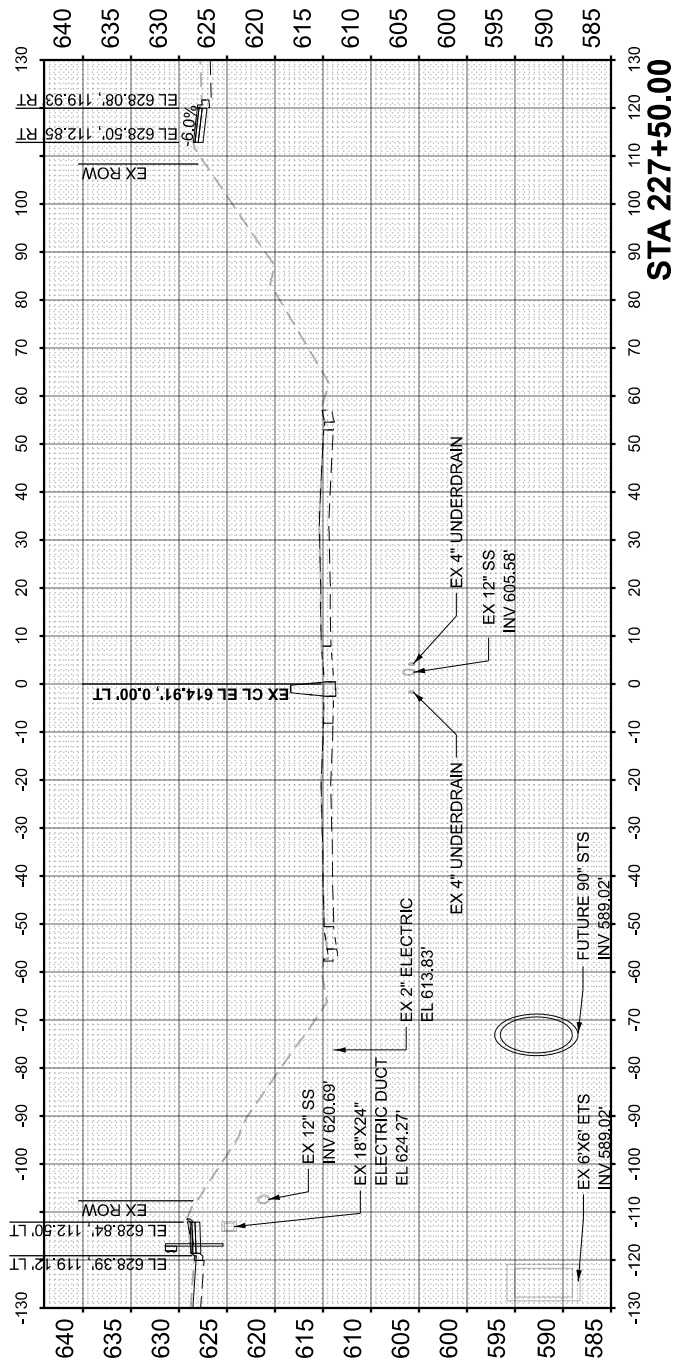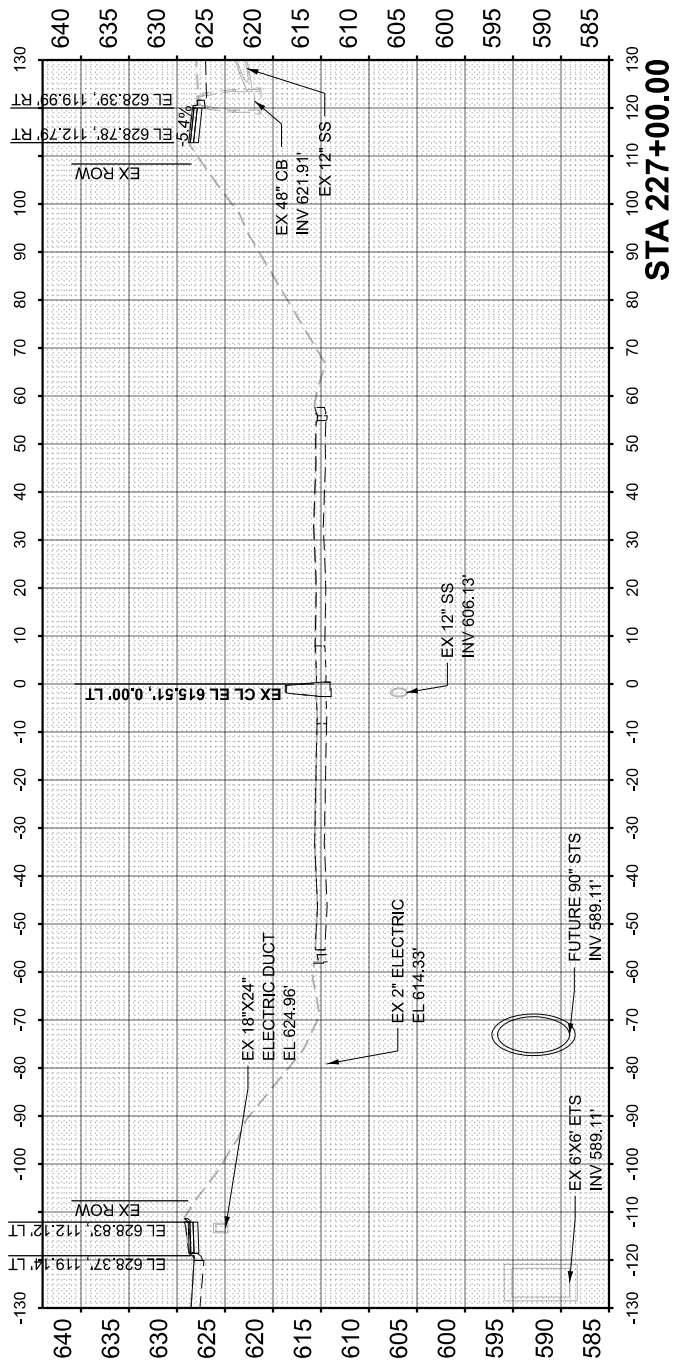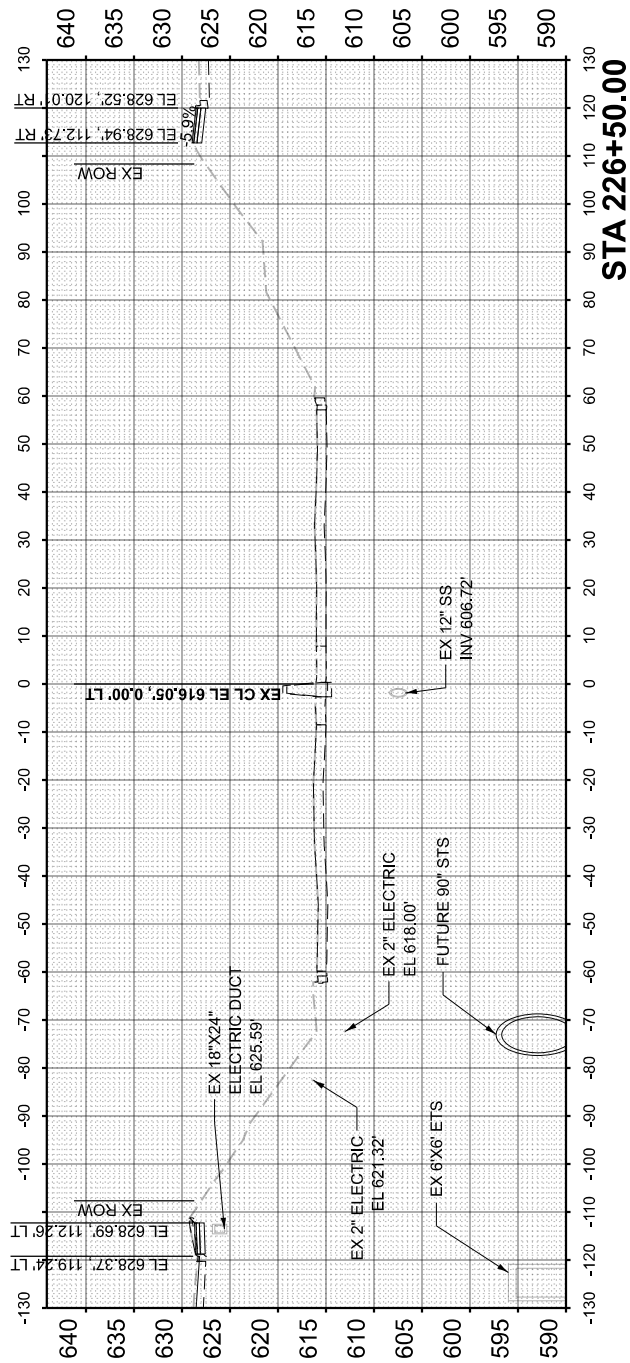

USER NAME = ldaoust	DESIGNED - LD	REVISED -
	DRAWN - LD	REVISED -
	CHECKED - CS	REVISED -
PLOT DATE = 7/20/2026	DATE - 5/22/2026	REVISED -

**STATE OF ILLINOIS
DEPARTMENT OF TRANSPORTATION**

CROSS SECTIONS - I-290
I-290 FROM 22ND AVE TO DES PLAINES RIVER





SCALE: 1"=40'H, 1"=20'V SHEET 68 OF 91 SHEETS STA. 226+50.00 TO STA. 228+00.00

F.A.I. RTE.	SECTION	COUNTY	TOTAL SHEETS	SHEET NO.
290	2024-991-DR	COOK	464	441
		CONTRACT NO. 62X09		
ILLINOIS		FED. AID PROJECT 6WLW(875)		

FINAL		SURVEYED		BY		DATE	
SURVEY		PLOTTED					
NOTE BOOK		TEMPLATE					
NO.		AREAS		CHECKED		AREAS CHECKED	

ORIGINAL		SURVEYED		BY		DATE	
SURVEY		PLOTTED					
NOTE BOOK		TEMPLATE					
NO.		AREAS		CHECKED			

MODEL: ExCL_290 - 228+50.00 [Sheet]
FILE NAME: c:\cadd\p\w\110_10aoust\greatlakes\04651481\62X09-SHA-XSCL-290.dgn

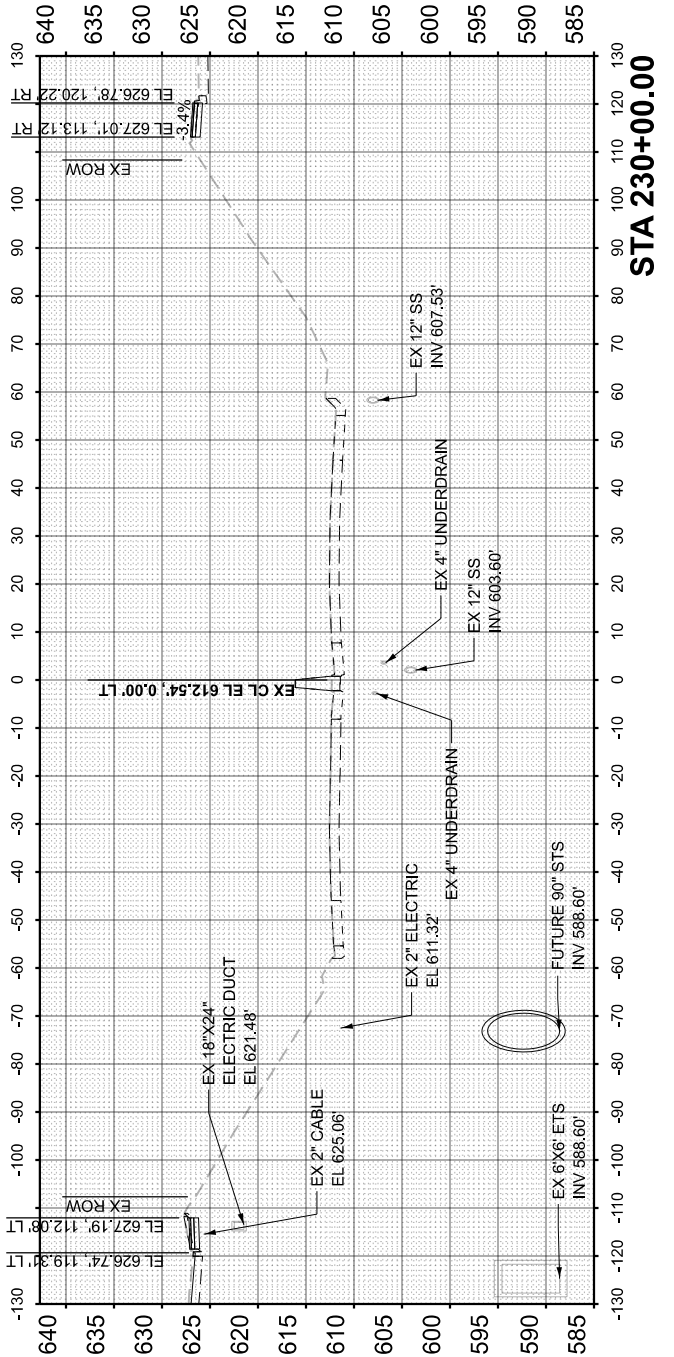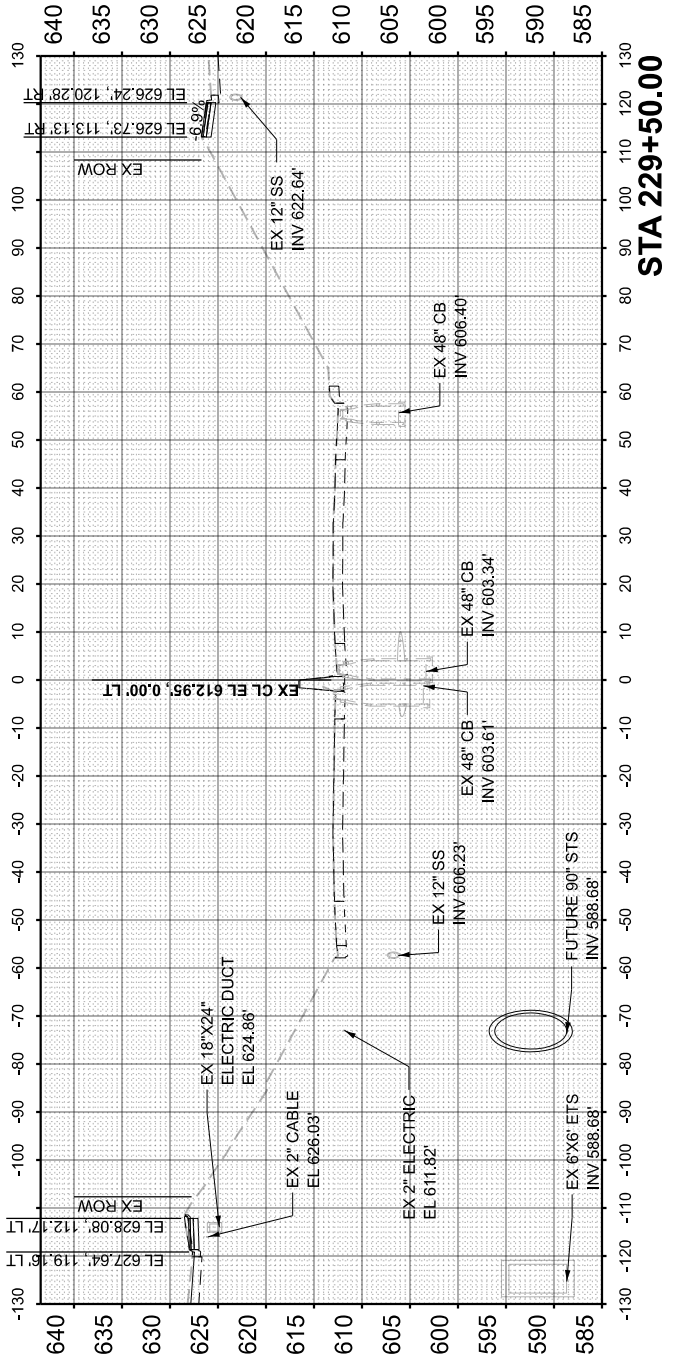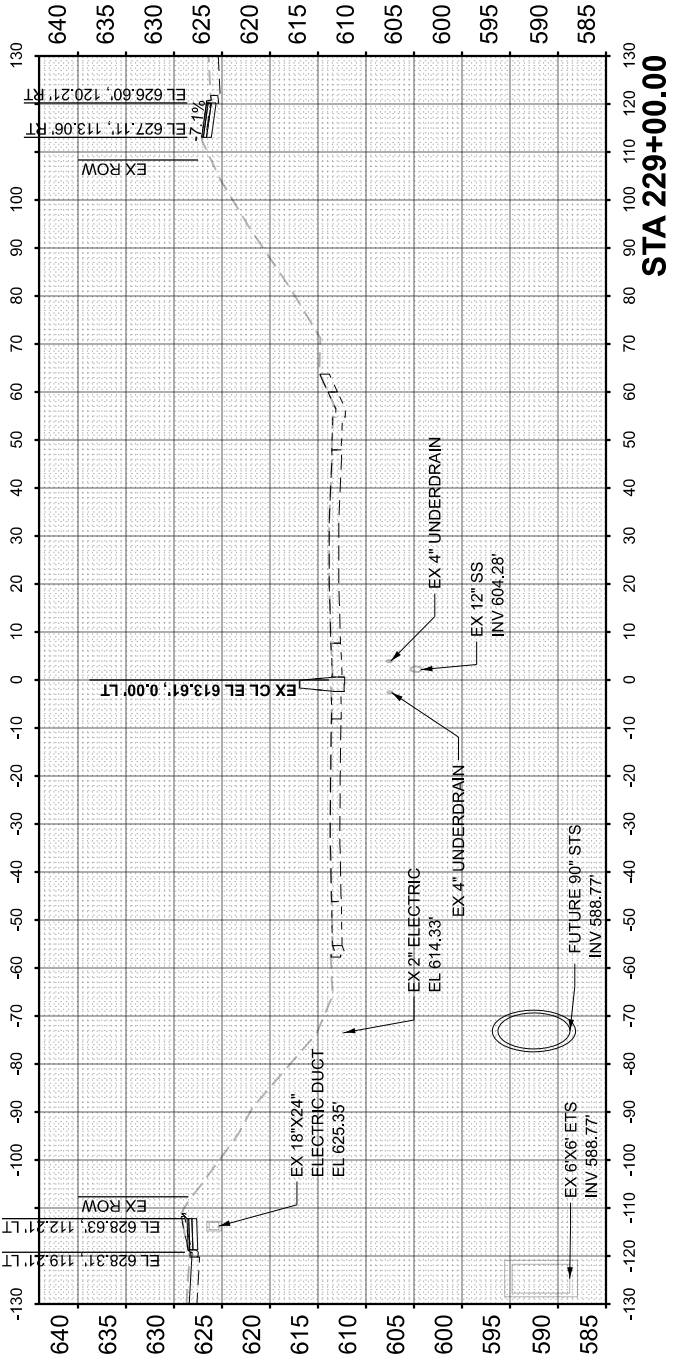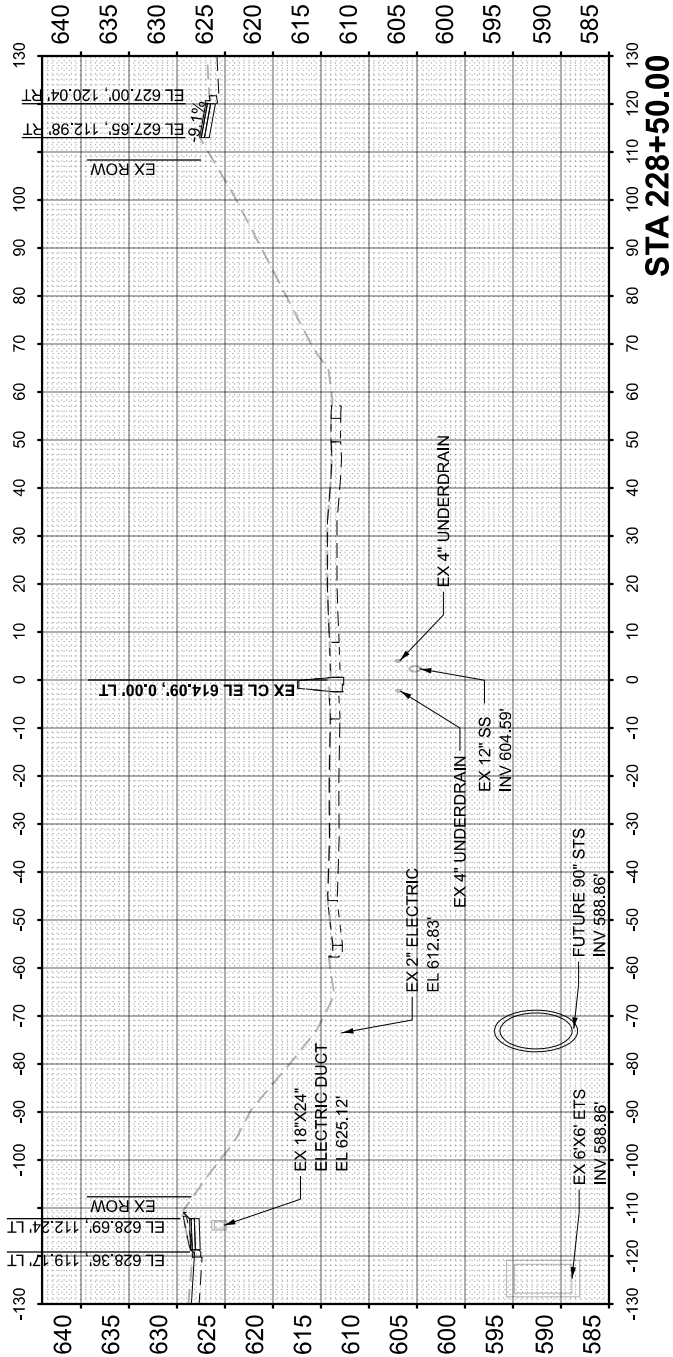

NOTE:

1. FOR HARRISON ST PROPOSED CROSS SLOPES, SEE HARRISON ST CROSS SECTIONS



USER NAME	= ldaoust	DESIGNED	- LD	REVISED	-
		DRAWN	- LD	REVISED	-
		CHECKED	- CS	REVISED	-
PLOT DATE	= 7/20/2026	DATE	= 5/22/2026	REVISED	-

STATE OF ILLINOIS
DEPARTMENT OF TRANSPORTATION

CROSS SECTIONS - I-290
I-290 FROM 22ND AVE TO DES PLAINES RIVER

SCALE: 1"=40'H, 1"=20'V SHEET 69 OF 91 SHEETS STA. 228+50.00 TO STA. 230+00.00

F.A.I. RTE.	SECTION	COUNTY	TOTAL SHEETS	SHEET NO.
290	2024-991-DR	COOK	464	442
CONTRACT NO. 62X09				
ILLINOIS FED. AID PROJECT 6WLW(875)				

FINAL SURVEY NO.	SURVEYED PLOTTED NOTE BOOK AREAS CHECKED	BY	DATE

ORIGINAL SURVEY NO.	SURVEYED PLOTTED NOTE BOOK AREAS CHECKED	BY	DATE

MODEL: ExCL_I290 - 230+50.00 [Sheet]
FILE NAME: c:\cadd\pwworking\daoust\greatlakes\04651481\I22X09-SHA-XSCL-I-290.dgn

1. FOR HARRISON ST PROPOSED CROSS SLOPES, SEE HARRISON ST CROSS SECTIONS







USER NAME =	Idaoust		DESIGNED -	LD	REVISED -
			DRAWN -	LD	REVISED -
			CHECKED -	CS	REVISED -
PLOT DATE =	7/20/2026		DATE -	5/22/2026	REVISED -

STATE OF ILLINOIS
DEPARTMENT OF TRANSPORTATION

CROSS SECTIONS - I-290
I-290 FROM 22ND AVE TO DES PLAINES RIVER

SCALE: 1"=40'H, 1"=20'V SHEET 70 OF 91 SHEETS STA. 230+50.00 TO STA. 232+00.00

F.A.I. RTE.	SECTION	COUNTY	TOTAL SHEETS	SHEET NO.
290	2024-991-DR	COOK	464	443
CONTRACT NO. 62X09				
ILLINOIS FED. AID PROJECT 6WLW(875)				

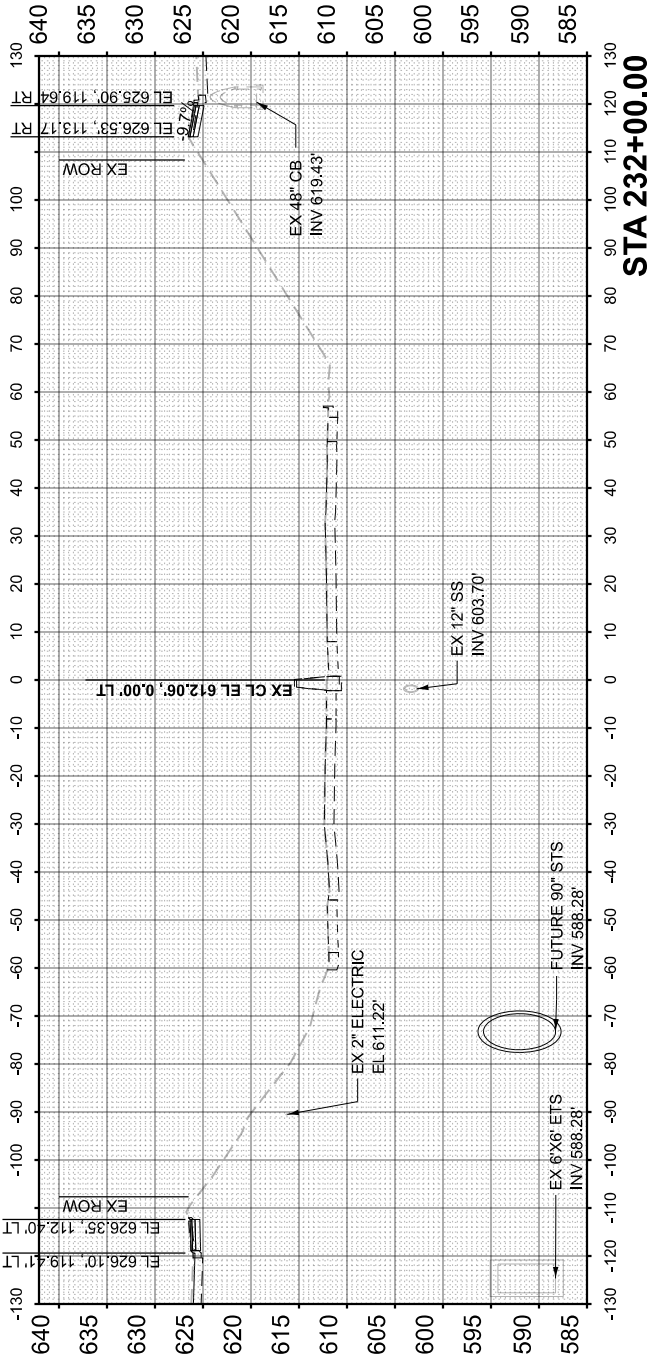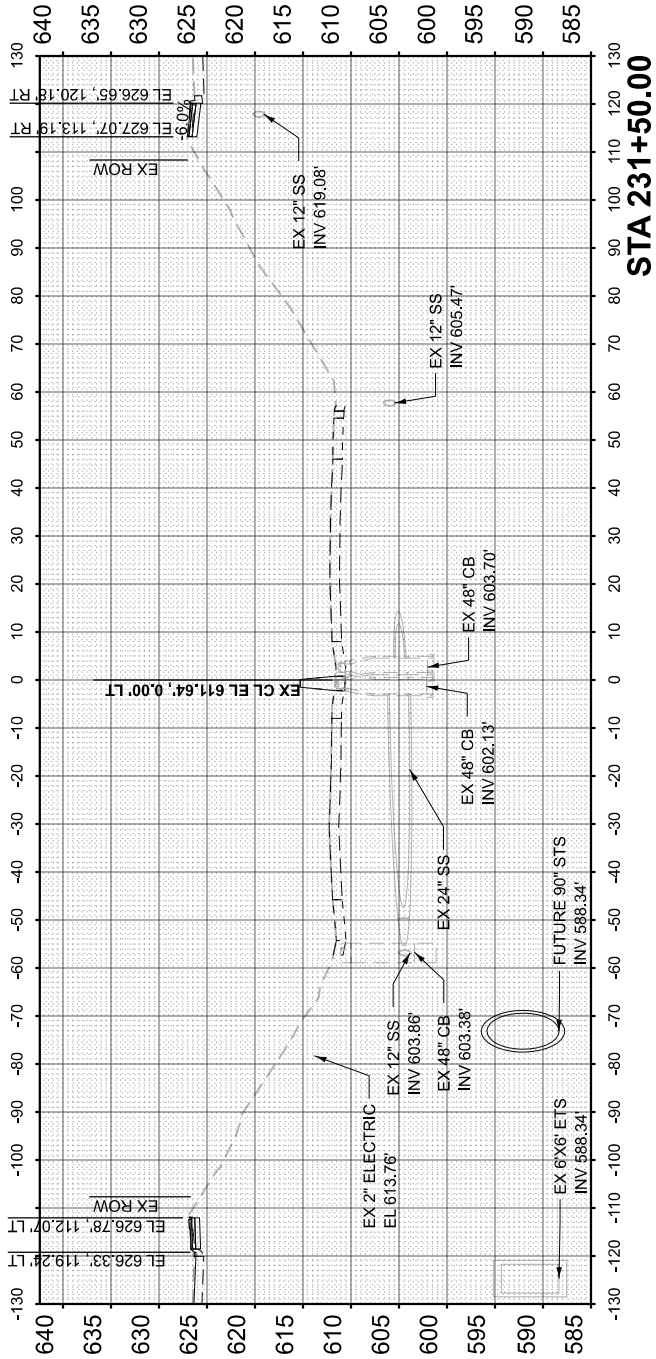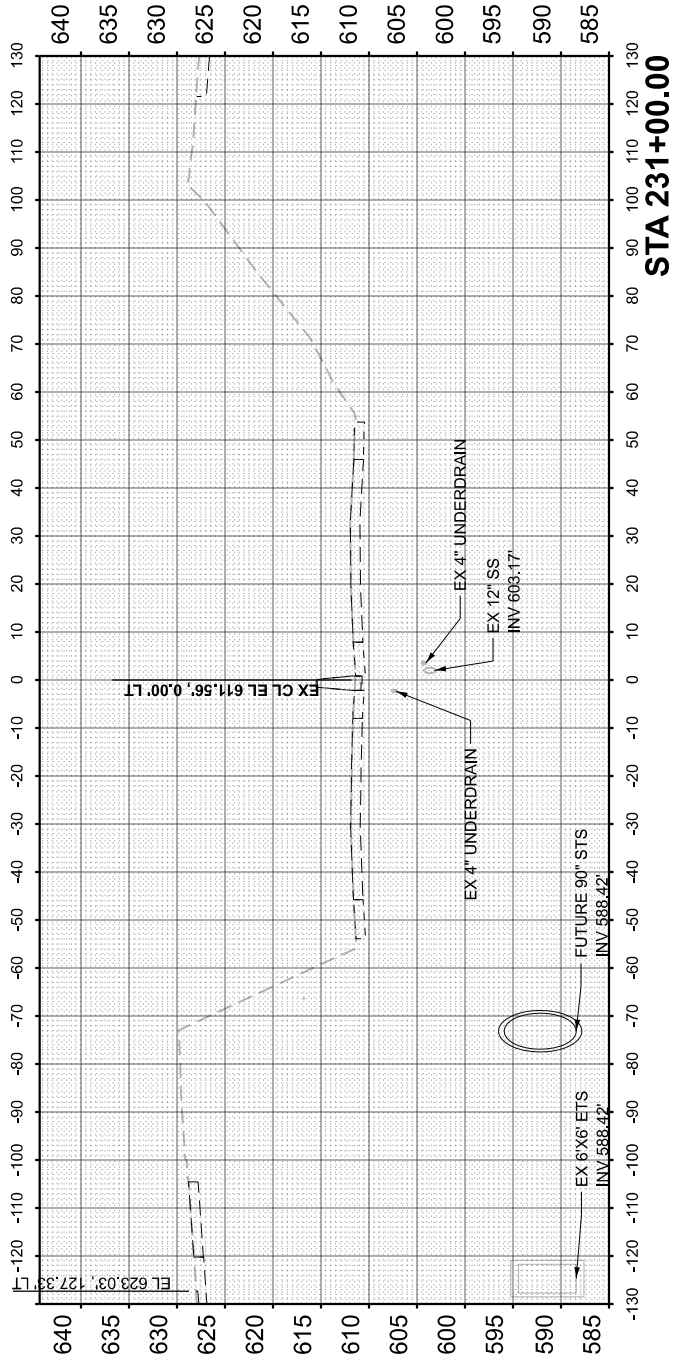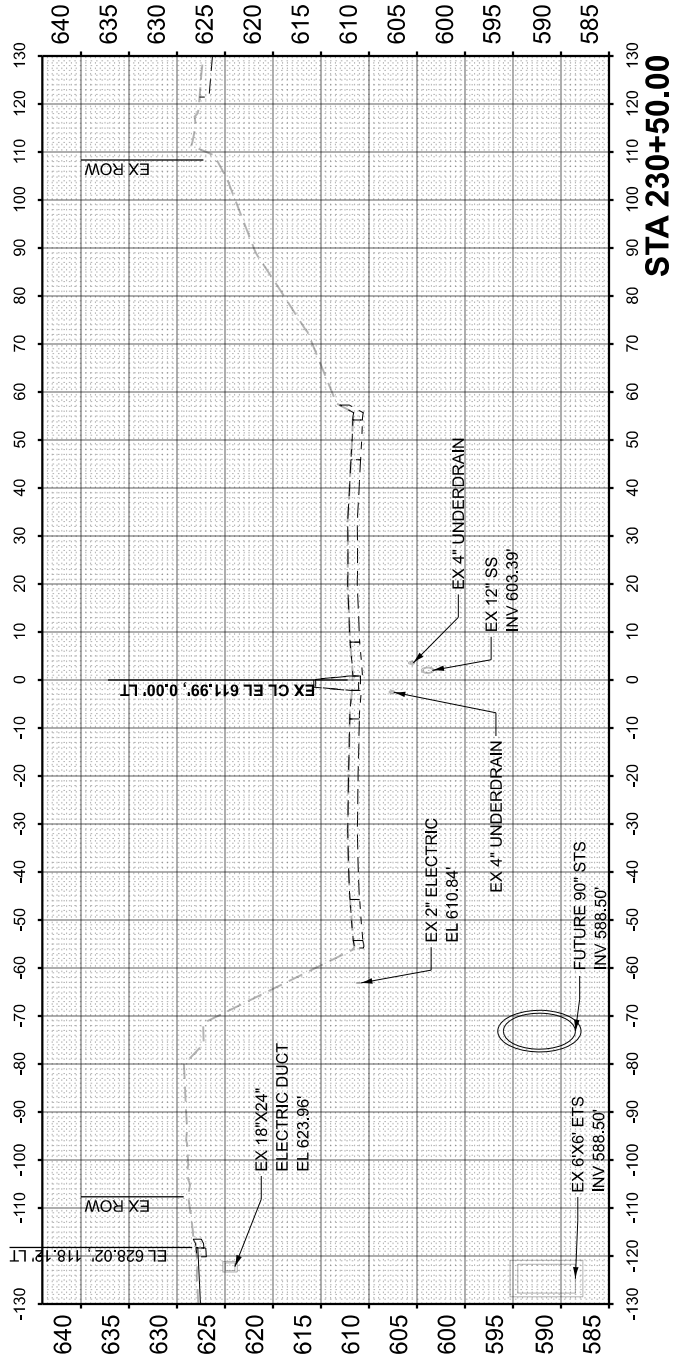

FINAL SURVEY NOTE BOOK NO.	SURVEYED PLOTTED TEMPLATE AREAS CHECKED	BY	DATE

ORIGINAL SURVEY NOTE BOOK NO.	SURVEYED PLOTTED TEMPLATE AREAS CHECKED	BY	DATE

MODEL: ExCL_I290 - 232+50.00 [Sheet]
FILE NAME: c:\cadd\p\win\l_idaoust\greatlakes\04651481\02X09-SHA-XSC-L-290.dgn



USER NAME	= Idaoust	DESIGNED	- LD	REVISED	-
		DRAWN	- LD	REVISED	-
		CHECKED	- CS	REVISED	-
PLOT DATE	= 7/20/2026	DATE	= 5/22/2026	REVISED	-

STATE OF ILLINOIS
DEPARTMENT OF TRANSPORTATION





CROSS SECTIONS - I-290
I-290 FROM 22ND AVE TO DES PLAINES RIVER

SCALE: 1"=40'H, 1"=20'V SHEET 71 OF 91 SHEETS STA. 232+50.00 TO STA. 234+00.00

F.A.I. RTE.	SECTION	COUNTY	TOTAL SHEETS	SHEET NO.
290	2024-991-DR	COOK	464	444
CONTRACT NO. 62X09				
ILLINOIS FED. AID PROJECT 6WLW(875)				

NOTE:





1. FOR HARRISON ST PROPOSED CROSS SLOPES, SEE HARRISON ST CROSS SECTIONS

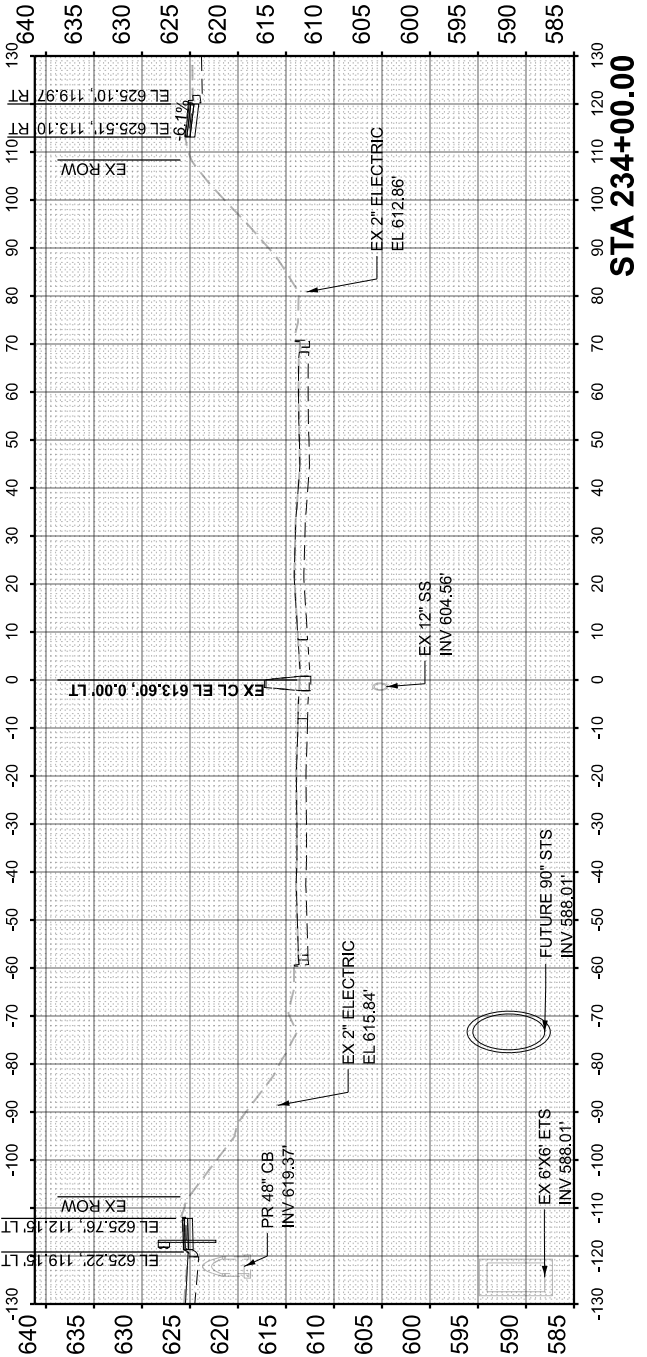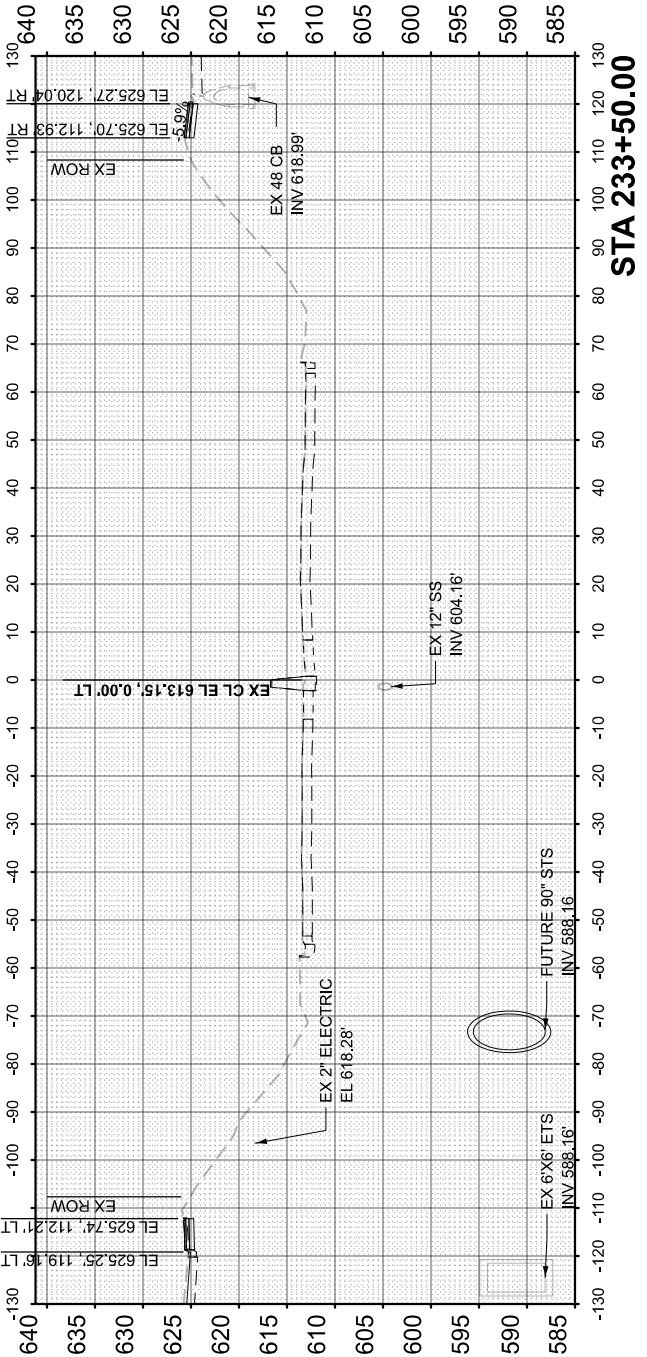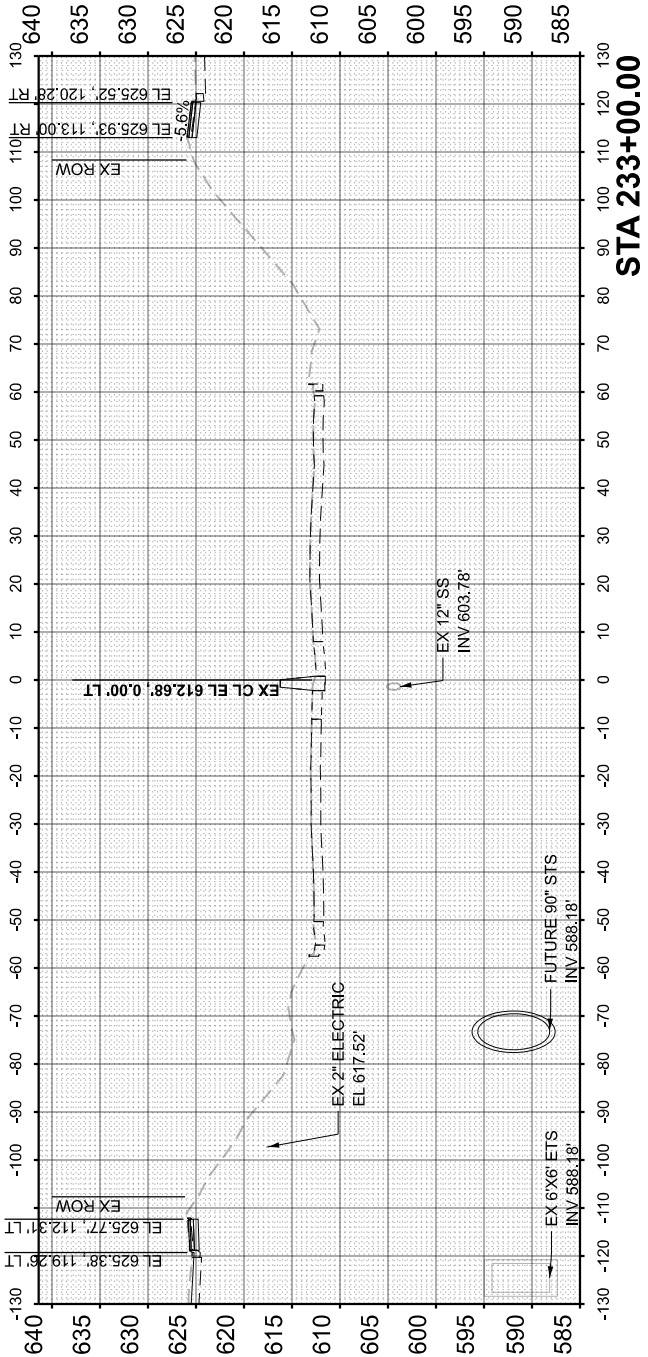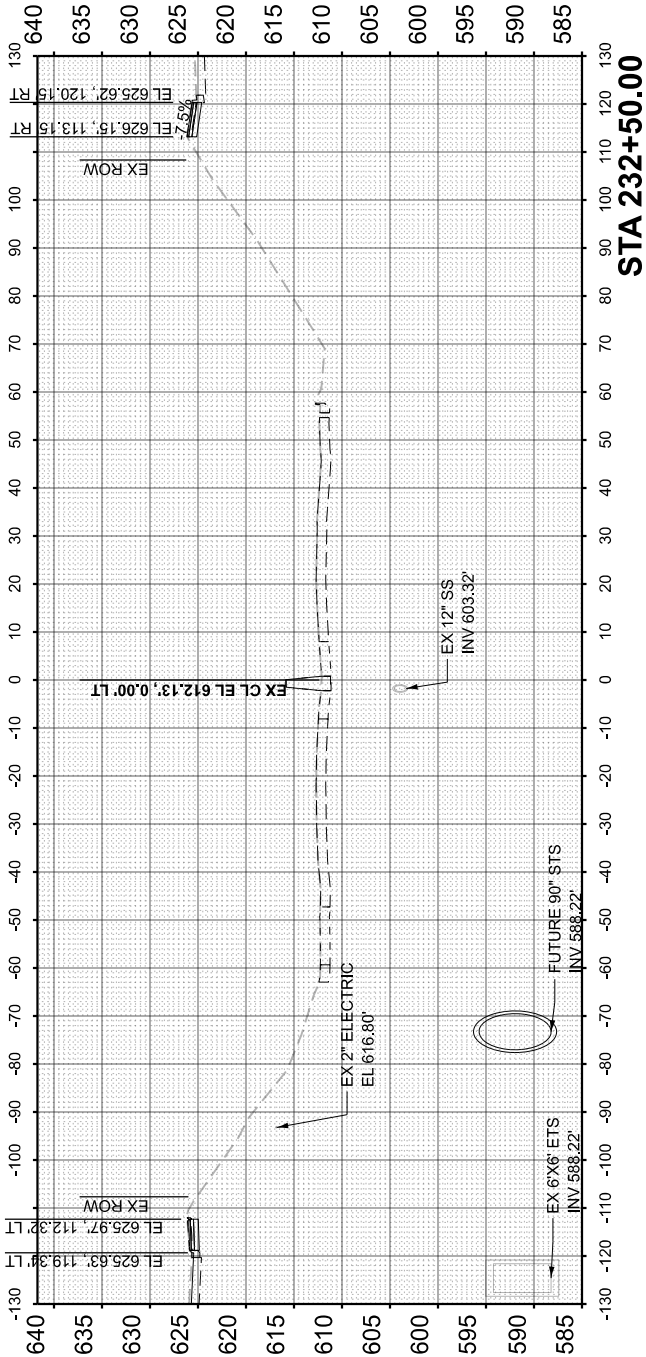

FINAL		SURVEYED		BY		DATE	
SURVEY		PLOTTED					
NOTE BOOK		TEMPLATE					
NO.		AREAS		CHECKED		AREAS CHECKED	

ORIGINAL		SURVEYED		BY		DATE	
SURVEY		PLOTTED					
NOTE BOOK		TEMPLATE					
NO.		AREAS		CHECKED			

MODEL: ExCL_I290 - 234+50.00 [Sheet]
FILE NAME: c:\cadd\pwworking\lidaoust\greatlakes\00465148\I290X09-SHA-SCL-290.dgn

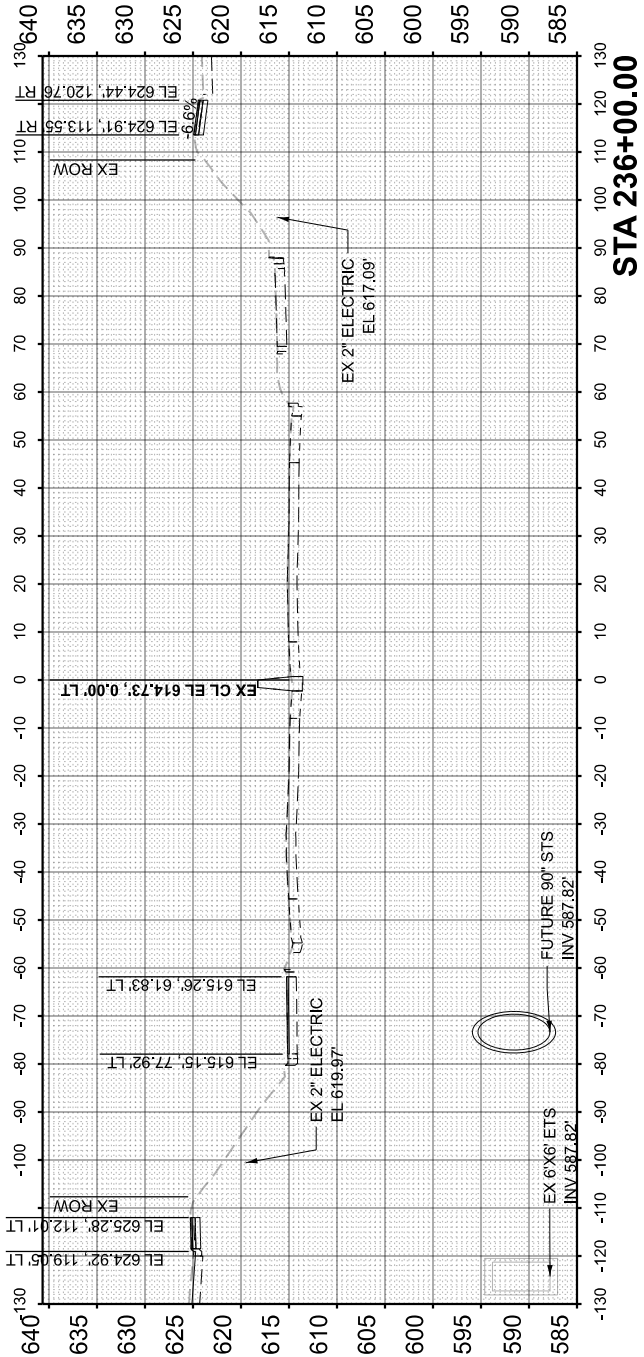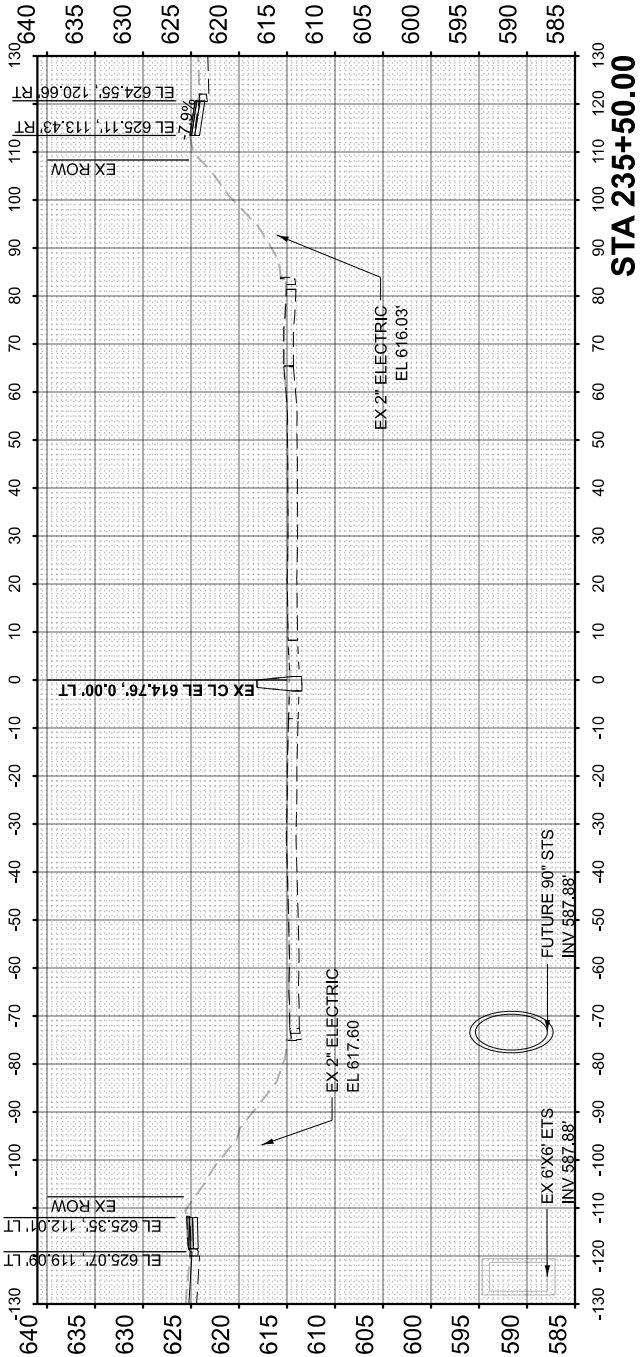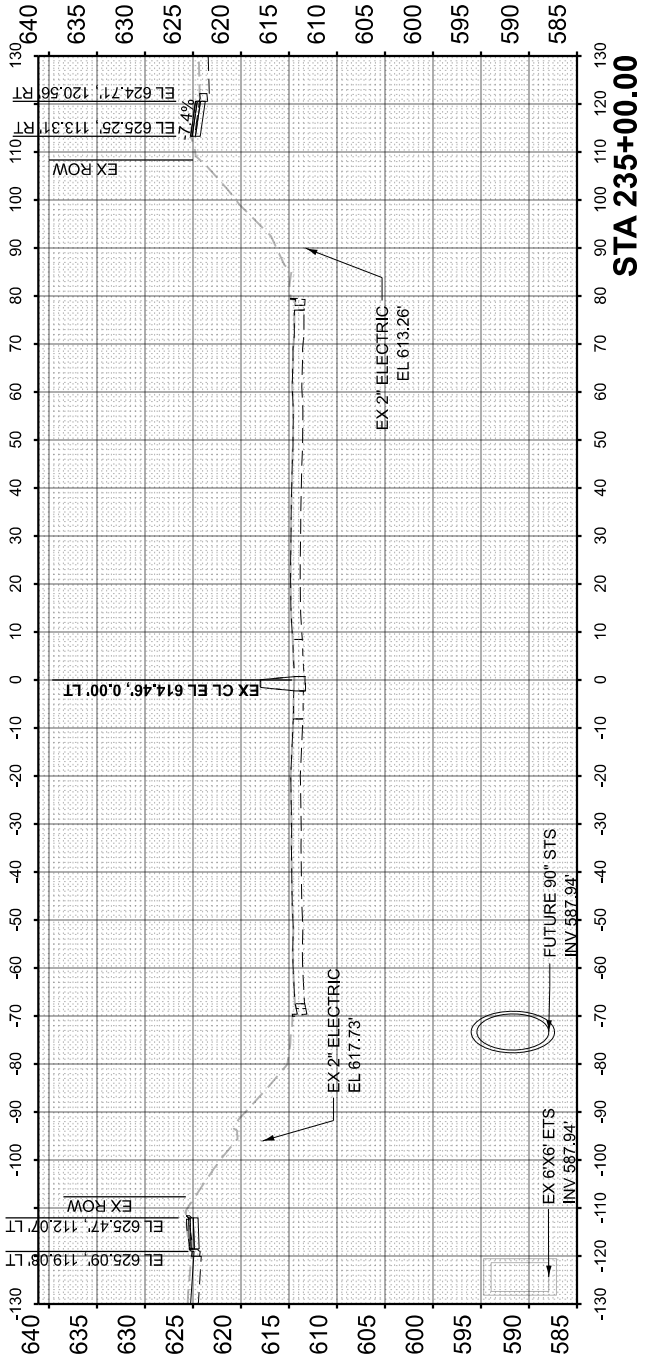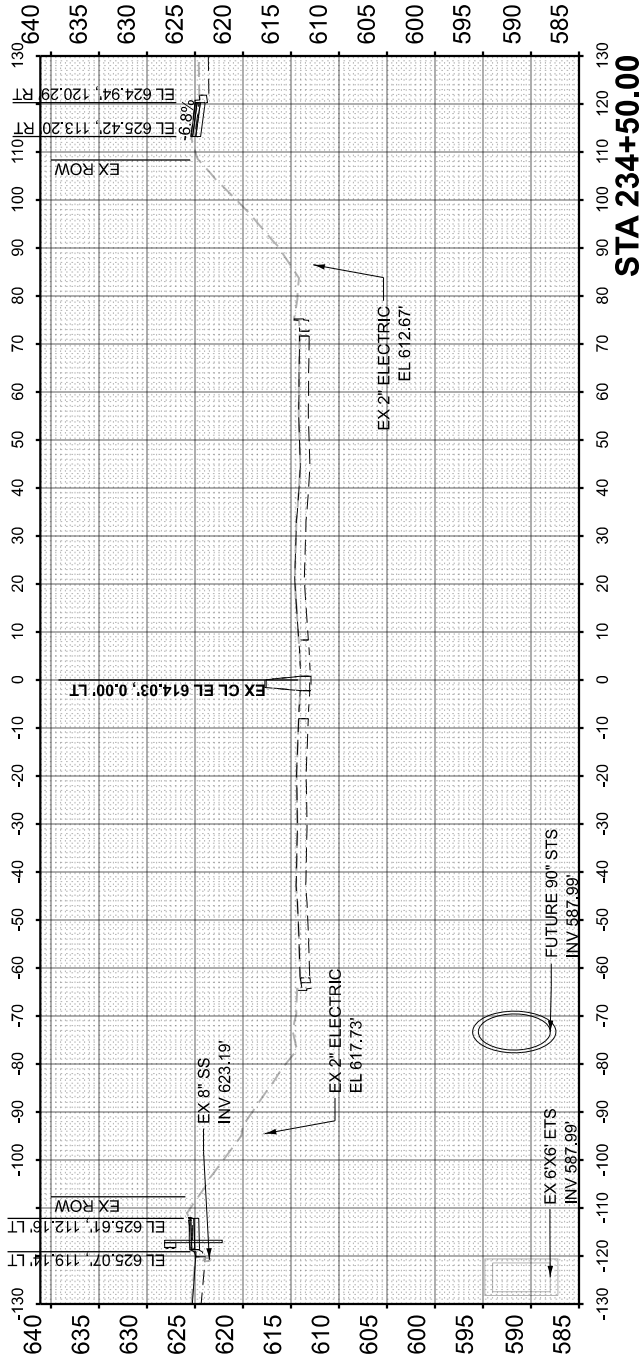

NOTE:

1. FOR HARRISON ST PROPOSED CROSS SLOPES, SEE HARRISON ST CROSS SECTIONS



USER NAME = lidaoust	DESIGNED - LD	REVISED -
	DRAWN - LD	REVISED -
	CHECKED - CS	REVISED -
PLOT DATE = 7/20/2026	DATE - 5/22/2026	REVISED -

STATE OF ILLINOIS
DEPARTMENT OF TRANSPORTATION

CROSS SECTIONS - I-290
I-290 FROM 22ND AVE TO DES PLAINES RIVER

SCALE: 1"=40'H, 1"=20'V SHEET 72 OF 91 SHEETS STA. 234+50.00 TO STA. 236+00.00

F.A.I. RTE.	SECTION	COUNTY	TOTAL SHEETS	SHEET NO.
290	2024-991-DR	COOK	464	445
CONTRACT NO. 62X09				
ILLINOIS FED. AID PROJECT 6WLW(875)				

FINAL SURVEY NO.	SURVEYED PLOTTED NOTE BOOK AREAS CHECKED	BY	DATE

ORIGINAL SURVEY NO.	SURVEYED PLOTTED NOTE BOOK AREAS CHECKED	BY	DATE

MODEL: ExCL_I290 - 236+50.00 [Sheet]
FILE NAME: c:\cadd\pwworking_data\ustgreat\kcs00465148\I22X09-SH-XSCL-290.dgn



USER NAME	= Idaoust	DESIGNED	- LD	REVISED	-
		DRAWN	- LD	REVISED	-
		CHECKED	- CS	REVISED	-
PLOT DATE	= 7/20/2026	DATE	- 5/22/2026	REVISED	-

STATE OF ILLINOIS
DEPARTMENT OF TRANSPORTATION





CROSS SECTIONS - I-290
I-290 FROM 22ND AVE TO DES PLAINES RIVER

SCALE: 1"=40'H, 1"=20'V SHEET 73 OF 91 SHEETS STA. 236+50.00 TO STA. 238+00.00

F.A.I. RTE.	SECTION	COUNTY	TOTAL SHEETS	SHEET NO.
290	2024-991-DR	COOK	464	446
CONTRACT NO. 62X09				
ILLINOIS FED. AID PROJECT 6W/LW(875)				

NOTE:





1. FOR HARRISON ST PROPOSED CROSS SLOPES, SEE HARRISON ST CROSS SECTIONS

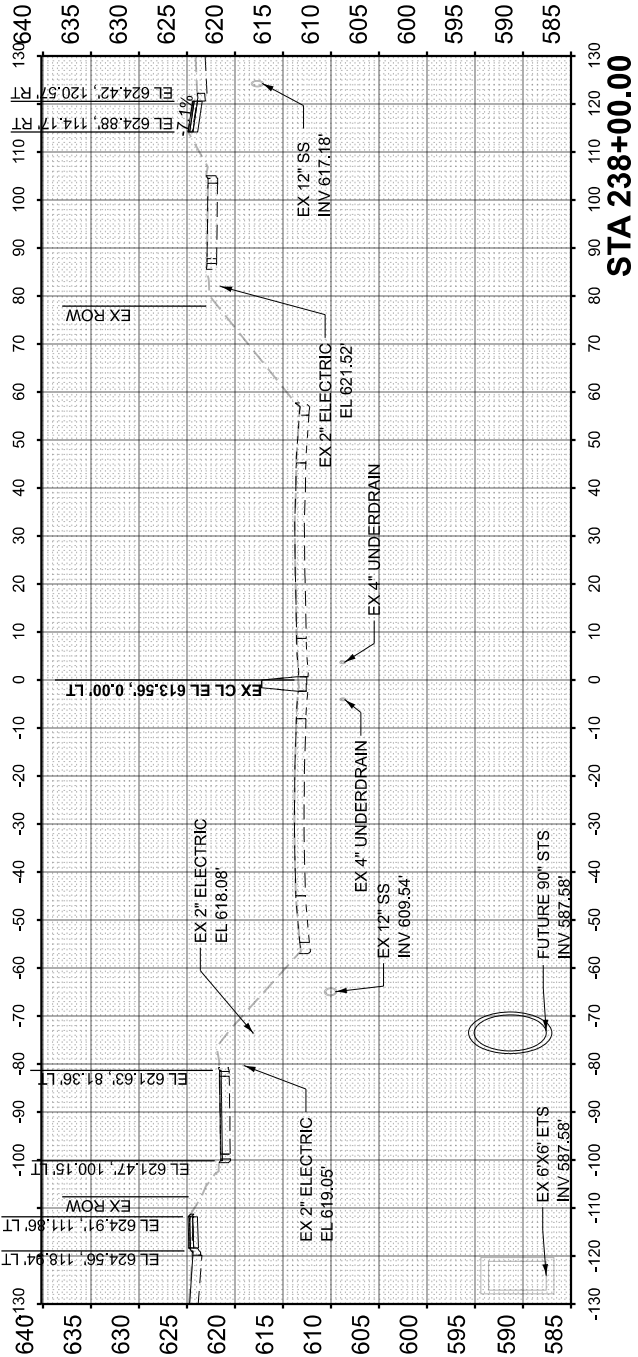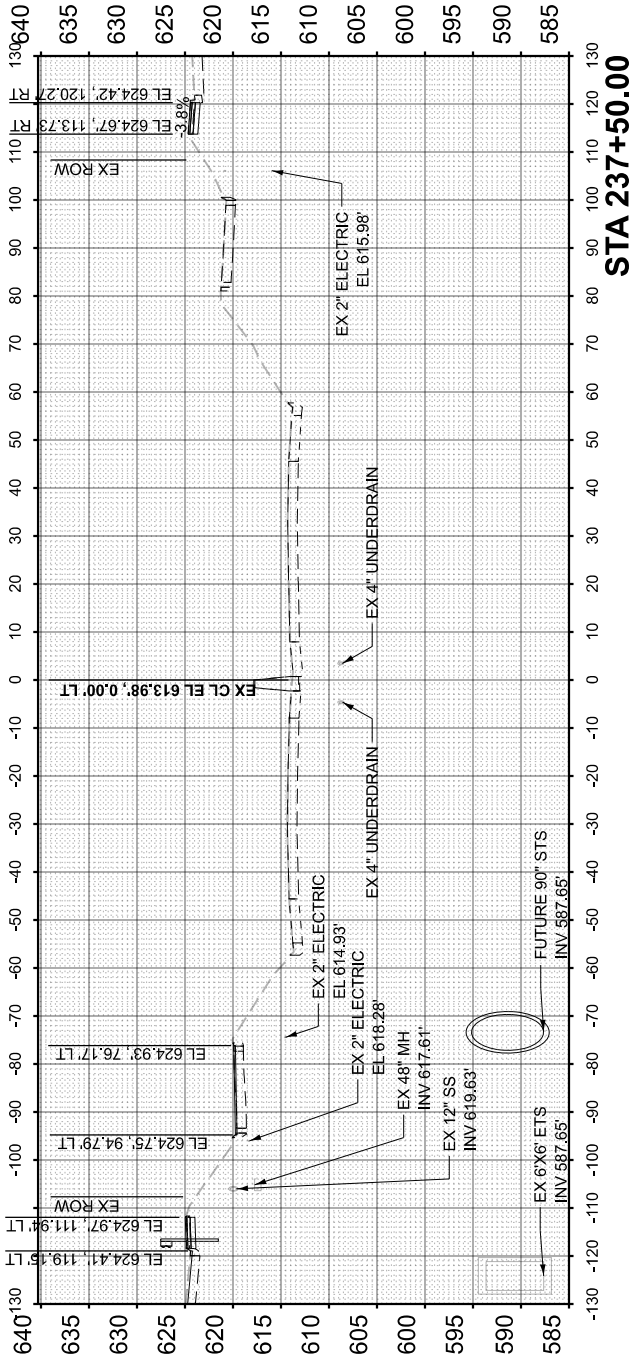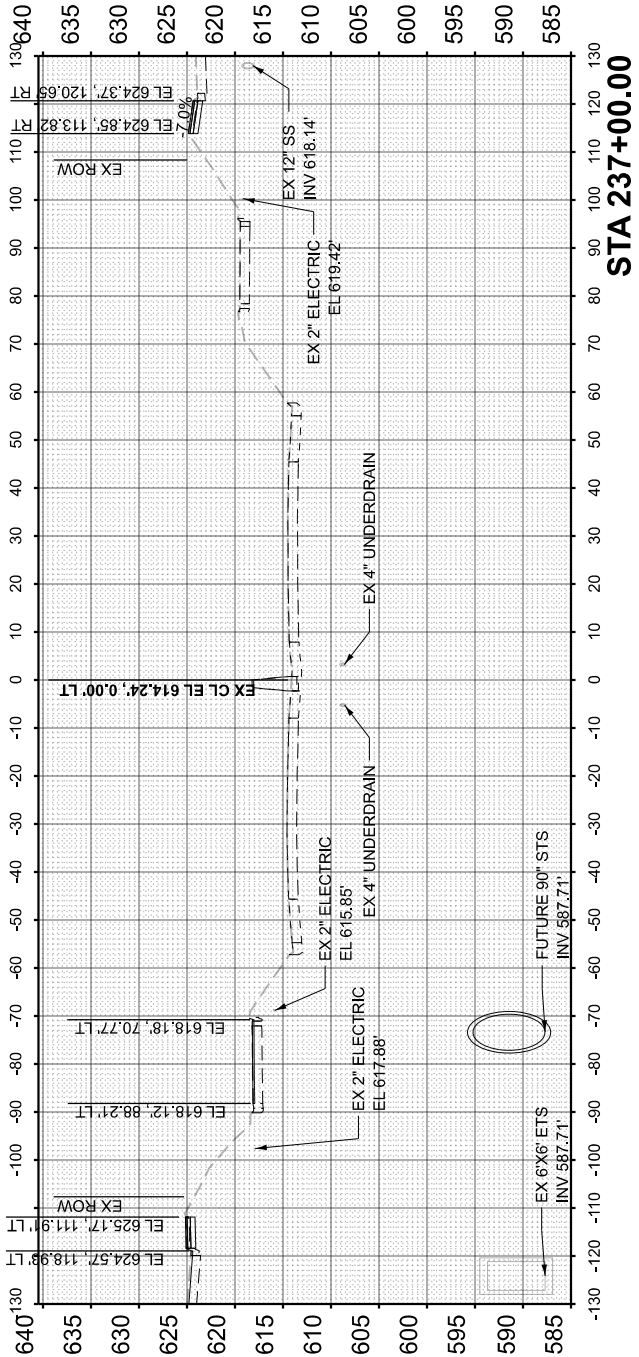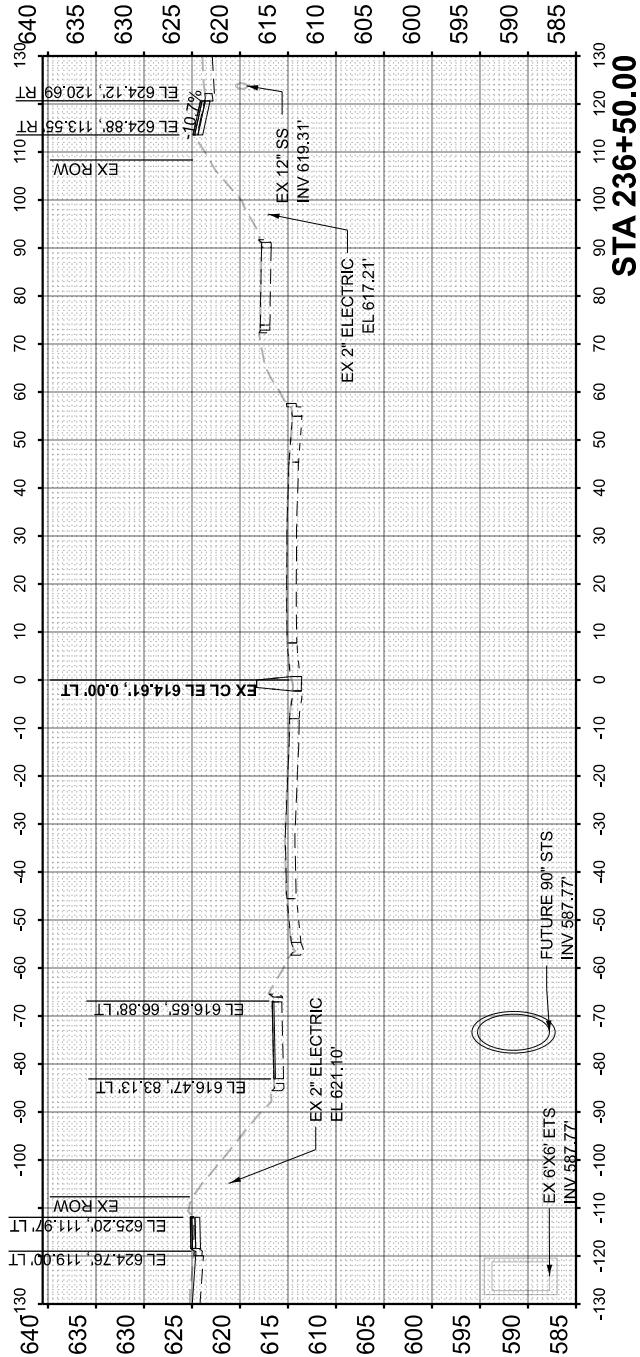

FINAL SURVEY NOTE BOOK NO.	SURVEYED PLOTTED TEMPLATE AREAS CHECKED	BY	DATE

ORIGINAL SURVEY NOTE BOOK NO.	SURVEYED PLOTTED TEMPLATE AREAS CHECKED	BY	DATE

MODEL: ExCL_I290 - 238+50.00 [Sheet]
FILE NAME: c:\arcad\pwworking_data\ustgreat\kcs00465148\I290X09-SHA-XSCL-I290.dgn

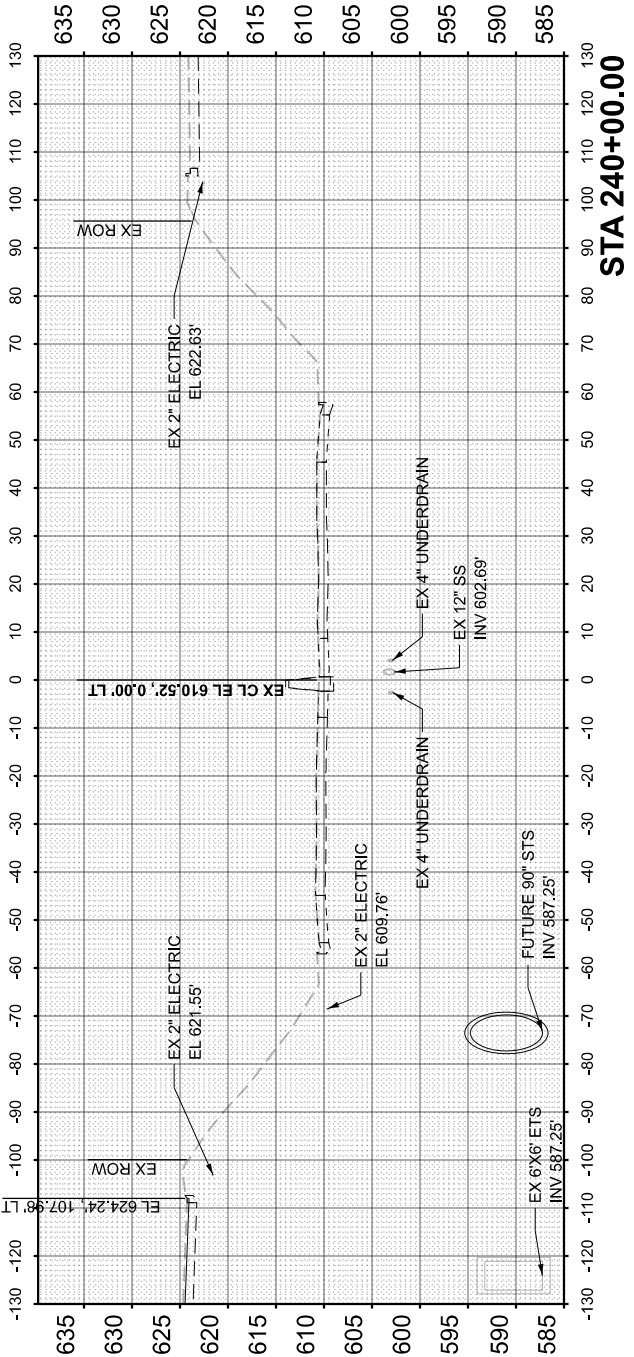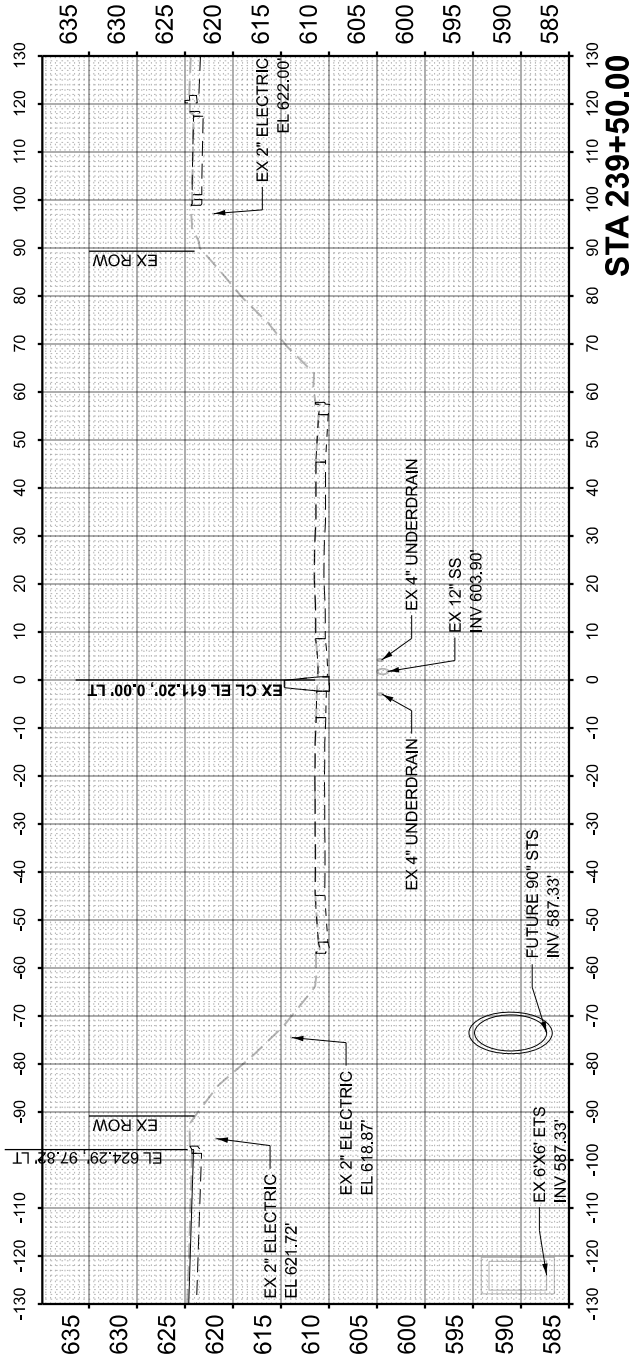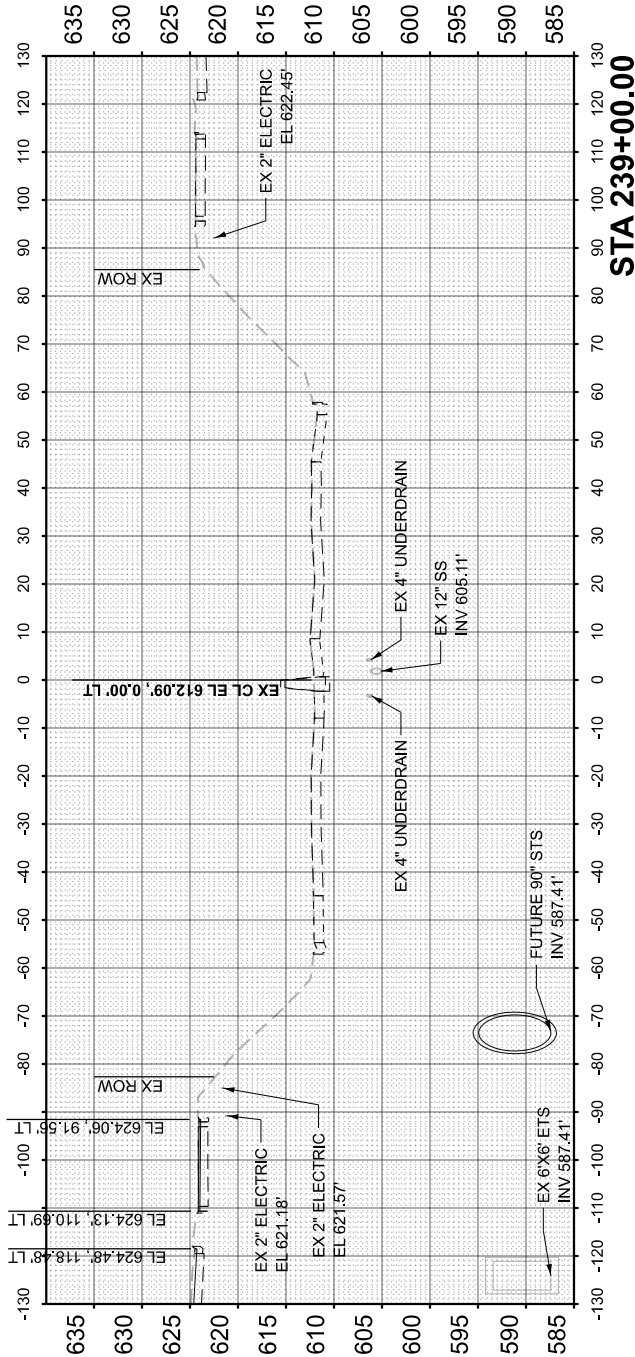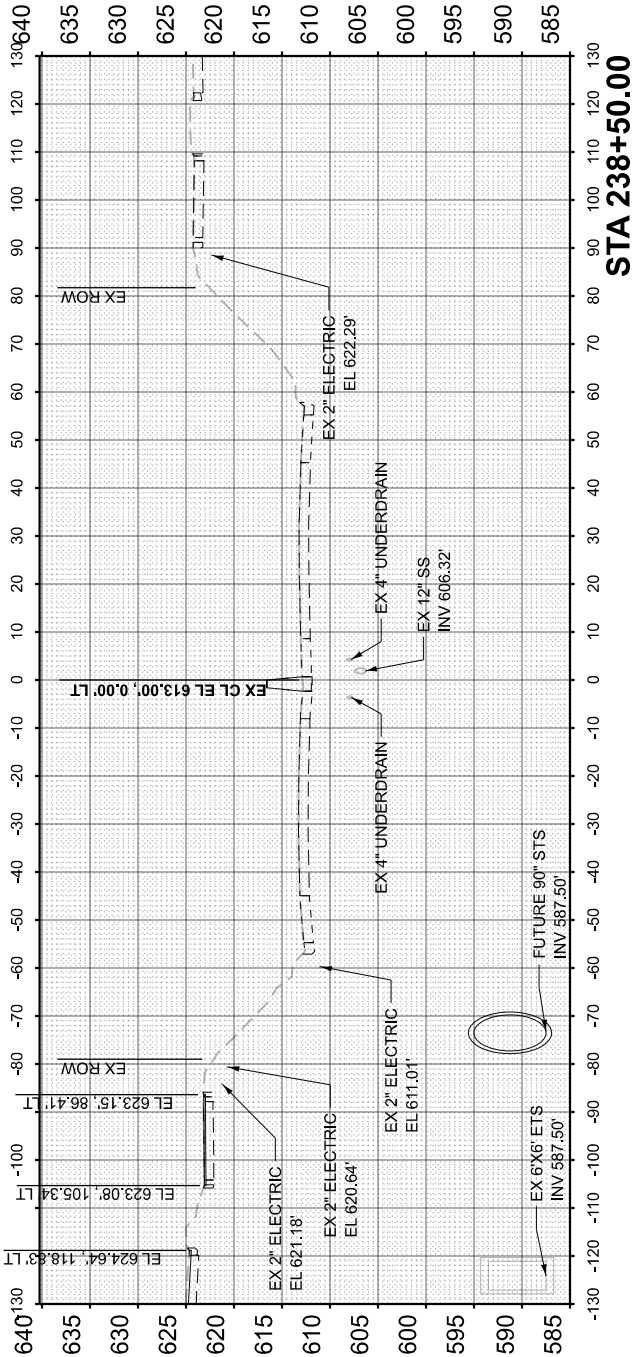

NOTE:

1. FOR HARRISON ST PROPOSED CROSS SLOPES, SEE HARRISON ST CROSS SECTIONS



PLOT DATE = 7/20/2026	USER NAME = ldaoust	DESIGNED - LD	REVISED -
		DRAWN - LD	REVISED -
		CHECKED - CS	REVISED -
	DATE = 5/22/2026		REVISED -

STATE OF ILLINOIS
DEPARTMENT OF TRANSPORTATION

CROSS SECTIONS - I-290
I-290 FROM 22ND AVE TO DES PLAINES RIVER

SCALE: 1"=40'H, 1"=20'V SHEET 74 OF 91 SHEETS STA. 238+50.00 TO STA. 240+00.00

F.A.I. RTE.	SECTION	COUNTY	TOTAL SHEETS	SHEET NO.
290	2024-991-DR	COOK	464	447
CONTRACT NO. 62X09				
ILLINOIS FED. AID PROJECT 6WLW(875)				

FINAL SURVEY	SURVEYED _____	BY _____	DATE _____
	PLOTTED _____		
	TEMPLATE _____		
	AREAS _____		
NO _____	AREAS CHECKED _____		

ORIGINAL SURVEY	SURVEYED _____	BY _____	DATE _____
	PLOTTED _____		
NOTE BOOK	TEMPLATE _____		
	AREAS _____		
NO. _____	AREAS CHECKED _____		

MODEL: ExCL_I290 - 240+50.00 [Sheet]
FILE NAME: c:\caddlib\pw\hntb\lidaoust\g





MODEL: ExCL_I290 - 240+50.00 [Sheet]

AREAS	
NO.	AREAS CHECKED

FILE NAME: c:\caddlib\pw\hmtb_ldaoust\greatlakes\ld0465148ID162X09-shl-XSC-l-290.dgn

NOTE:

1. FOR HARRISON ST PROPOSED CROSS SLOPES, SEE HARRISON ST CROSS SECTIONS

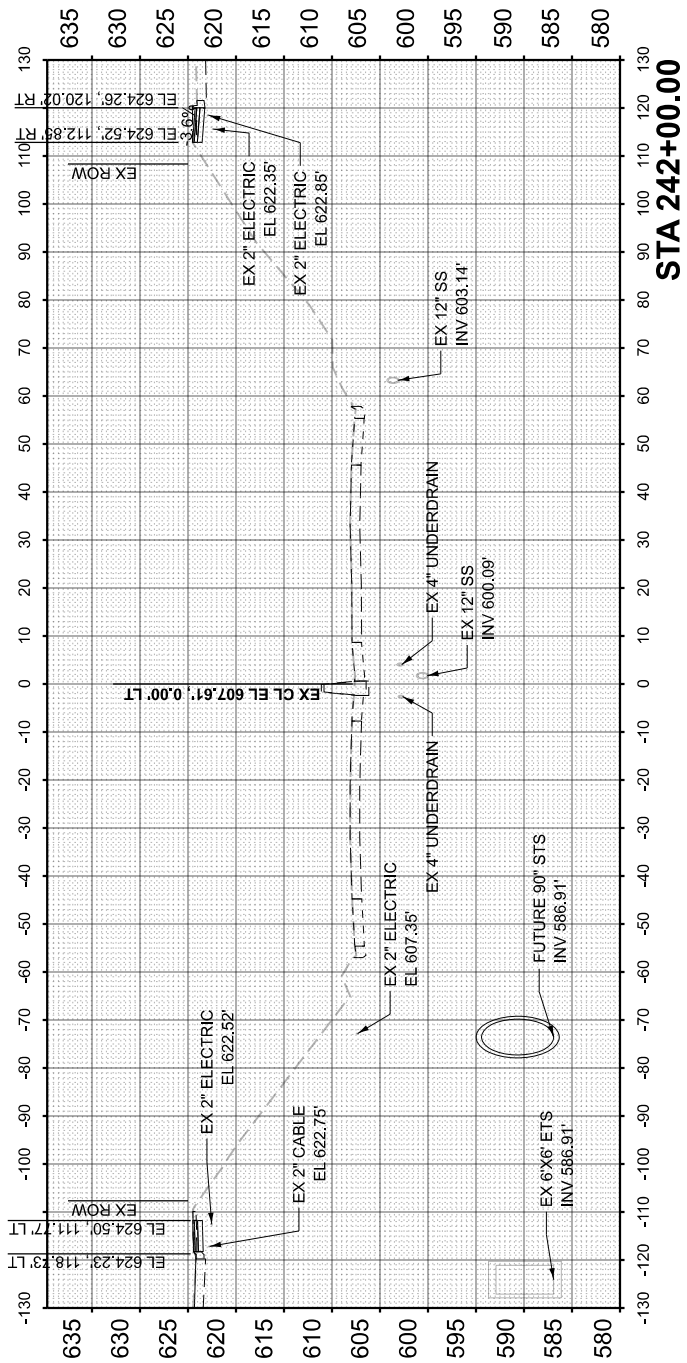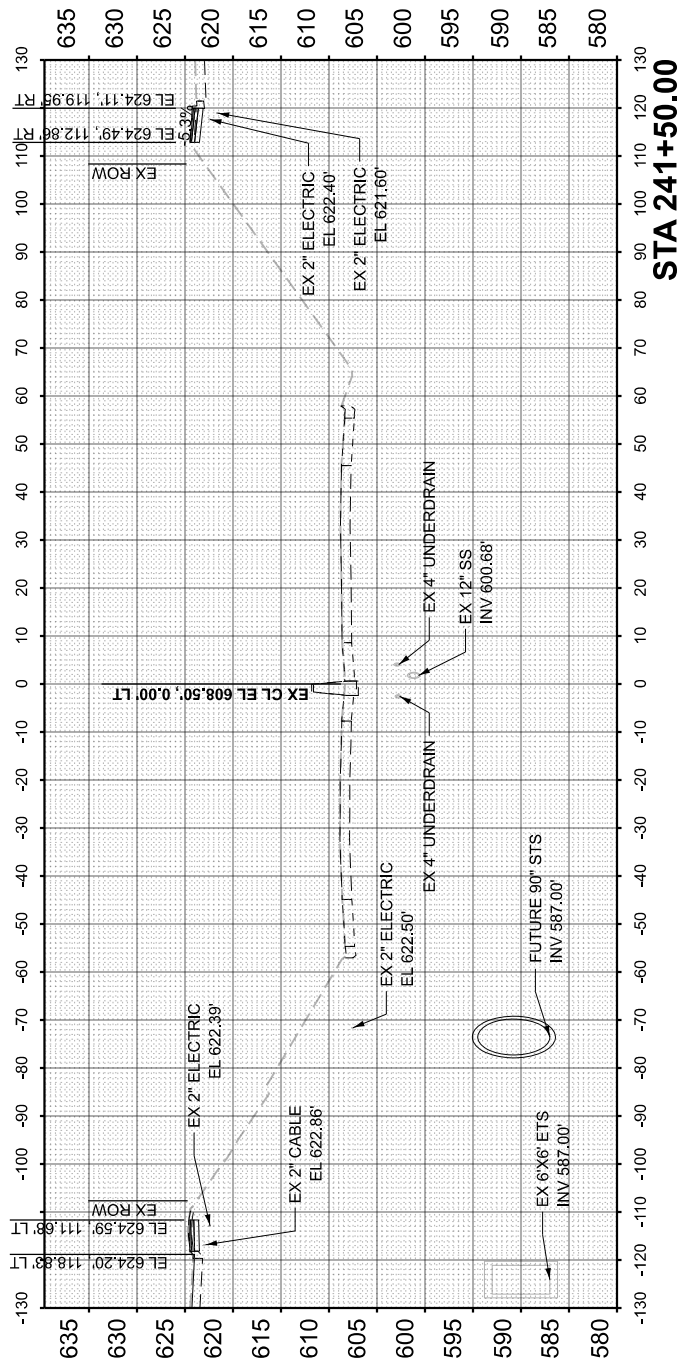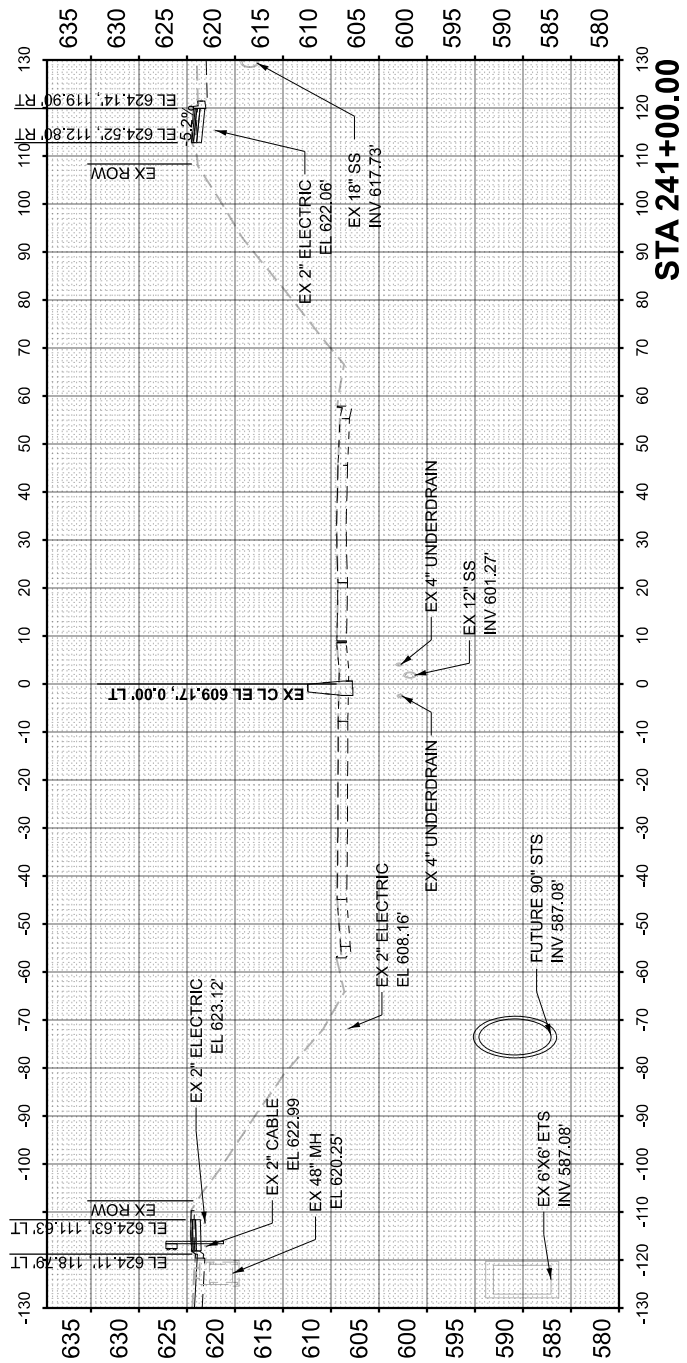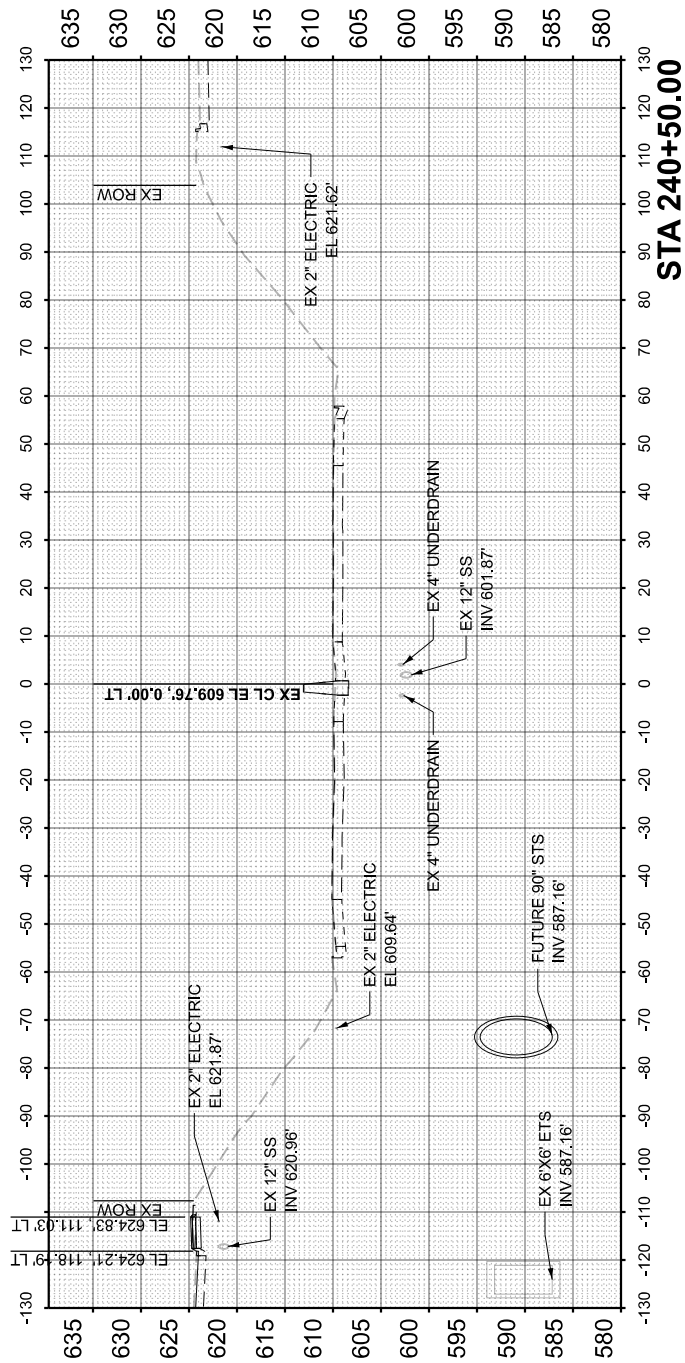

USER NAME = ldaoust	DESIGNED - LD	REVISED -
	DRAWN - LD	REVISED -
	CHECKED - CS	REVISED -
PLOT DATE = 7/20/2026	DATE - 5/22/2026	REVISED -

**STATE OF ILLINOIS
DEPARTMENT OF TRANSPORTATION**

CROSS SECTIONS - I-290
I-290 FROM 22ND AVE TO DES PLAINES RIVER

SCALE: 1"=40'H, 1"=20'V	SHEET	75	OF	91	SHEETS	STA. 240+50.00	TO STA. 242+00.00
-------------------------	-------	----	----	----	--------	----------------	-------------------

F.A.I. RTE.	SECTION	COUNTY	TOTAL SHEETS	SHEET NO.
290	2024-991-DR	COOK	464	448
		CONTRACT NO. 62X09		
ILLINOIS		FED. AID PROJECT 6WLW(875)		

FINAL SURVEY NOTE BOOK NO.	SURVEYED PLOTTED TEMPLATE AREAS CHECKED	BY	DATE

ORIGINAL SURVEY NOTE BOOK NO.	SURVEYED PLOTTED TEMPLATE AREAS CHECKED	BY	DATE

MODEL: ExCL_290 - 242+50.00 [Sheet]
FILE NAME: c:\cadd\pwworking_data\ustgreal\kcs04651481D162X09-SHA-XSC-L-290.dgn

1. FOR HARRISON ST PROPOSED CROSS SLOPES, SEE HARRISON ST CROSS SECTIONS







USER NAME = Idaoust	DESIGNED - LD	REVISED -
	DRAWN - LD	REVISED -
	CHECKED - CS	REVISED -
PLOT DATE = 7/20/2026	DATE - 5/22/2026	REVISED -

STATE OF ILLINOIS
DEPARTMENT OF TRANSPORTATION

CROSS SECTIONS - I-290
I-290 FROM 22ND AVE TO DES PLAINES RIVER

SCALE: 1"=40'H, 1"=20'V SHEET 76 OF 91 SHEETS STA. 242+50.00 TO STA. 244+00.00

F.A.I. RTE.	SECTION	COUNTY	TOTAL SHEETS	SHEET NO.
290	2024-991-DR	COOK	464	449
CONTRACT NO. 62X09				
ILLINOIS FED. AID PROJECT 6WLW(875)				

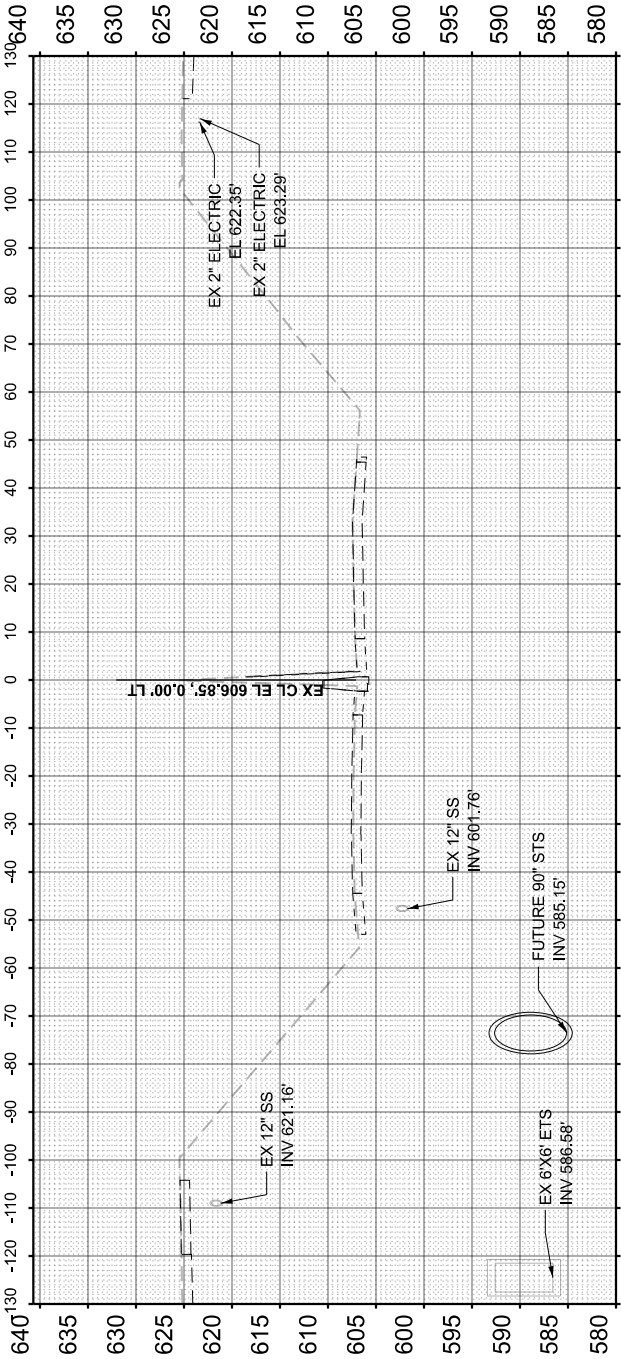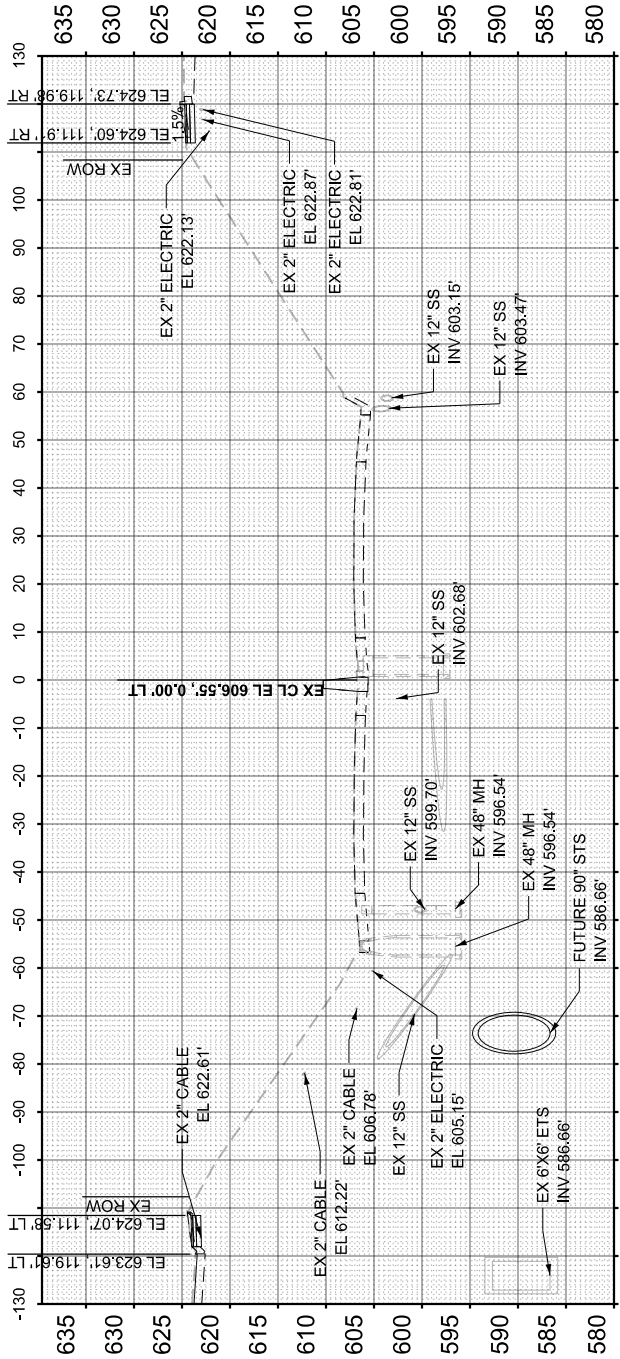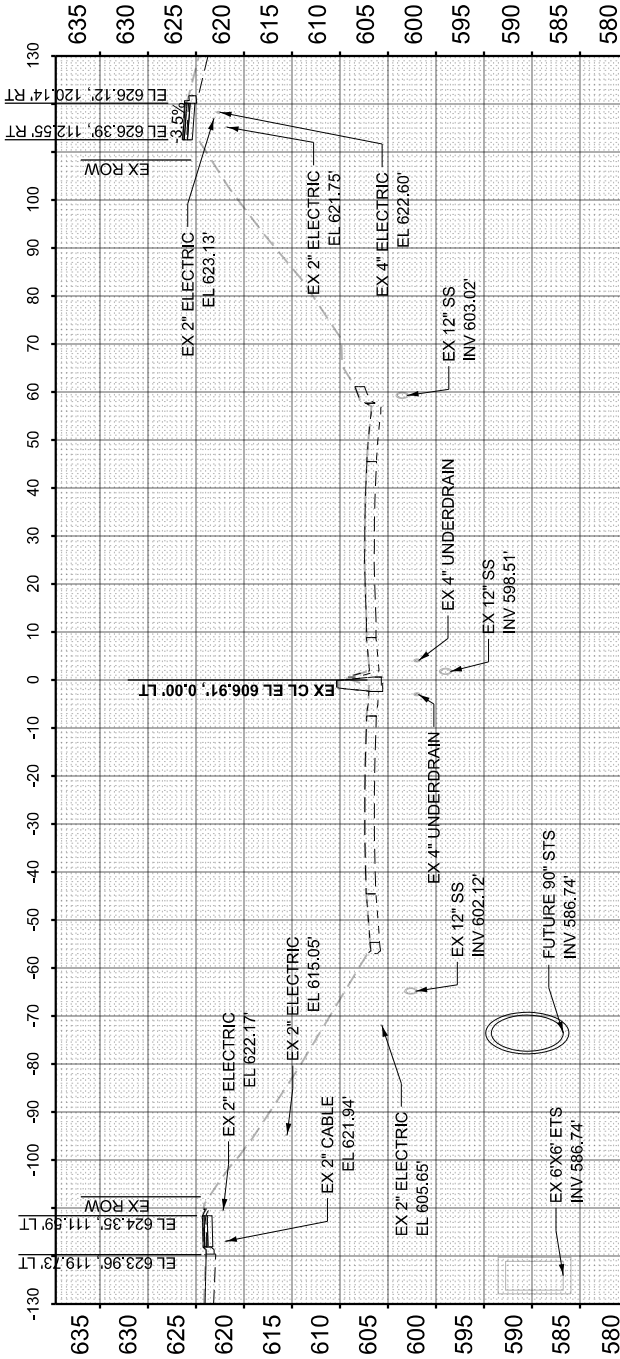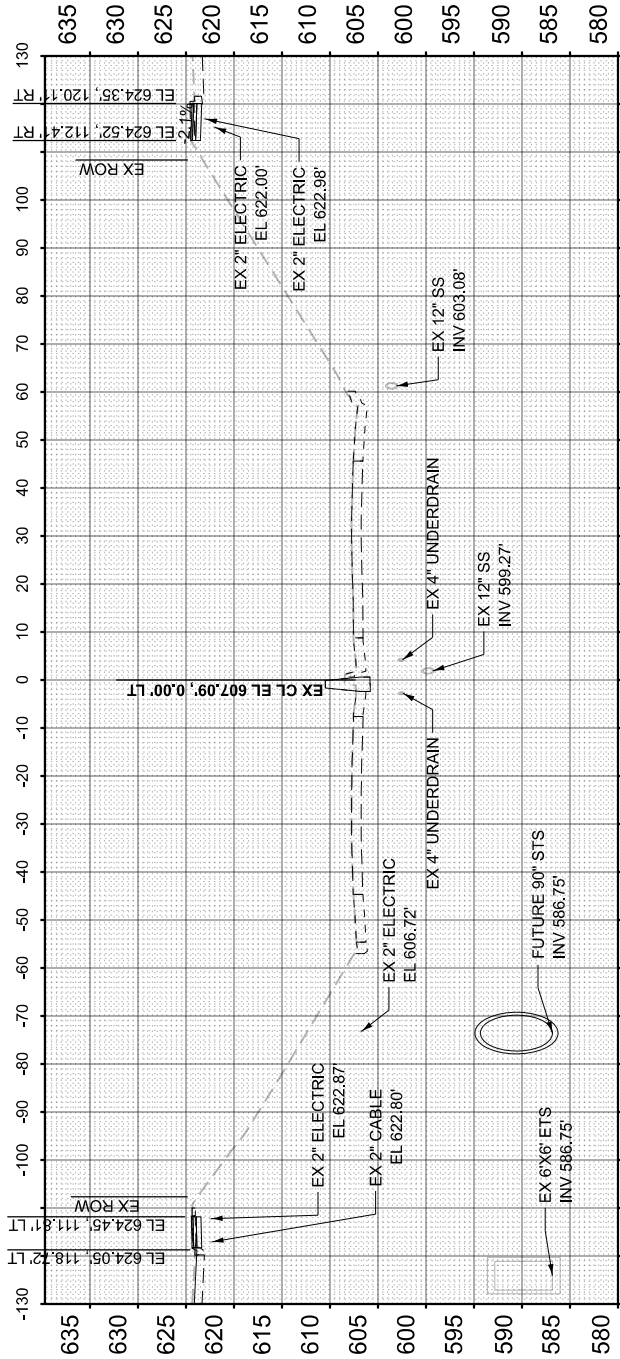

FINAL SURVEY NO.	SURVEYED PLOTTED NOTE BOOK AREAS CHECKED	BY	DATE

ORIGINAL SURVEY NO.	SURVEYED PLOTTED NOTE BOOK AREAS CHECKED	BY	DATE

MODEL: ExCL_I290- 244+50.00 [Sheet]
FILE NAME: c:\cadd\p\w\hntb\roadust\greatlakes\0465148\I290X09-SHA-XSCL-290.dgn



USER NAME	= Idaoust
DESIGNED	- LD
DRAWN	- LD
CHECKED	- CS
PLOT DATE	= 7/20/2026
DATE	= 5/22/2026

REVISED	-
REVISED	-
REVISED	-
REVISED	-





STATE OF ILLINOIS
DEPARTMENT OF TRANSPORTATION

CROSS SECTIONS - I-290
I-290 FROM 22ND AVE TO DES PLAINES RIVER

SCALE: 1"=40'H, 1"=20'V SHEET 77 OF 91 SHEETS STA. 244+50.00 TO STA. 246+00.00

F.A.I. RTE.	SECTION	COUNTY	TOTAL SHEETS	SHEET NO.
290	2024-991-DR	COOK	464	450
CONTRACT NO. 62X09				
ILLINOIS FED. AID PROJECT 6WLW(875)				

- NOTE:
1. FOR HARRISON ST PROPOSED CROSS SLOPES, SEE HARRISON ST CROSS SECTIONS

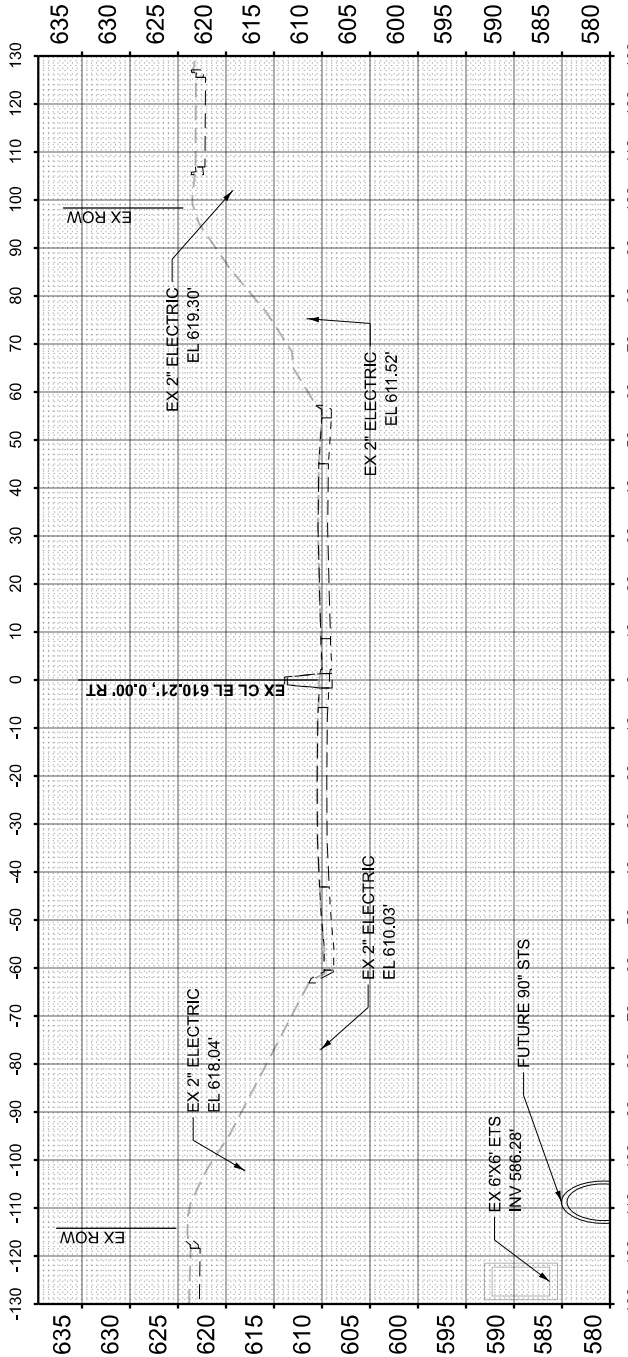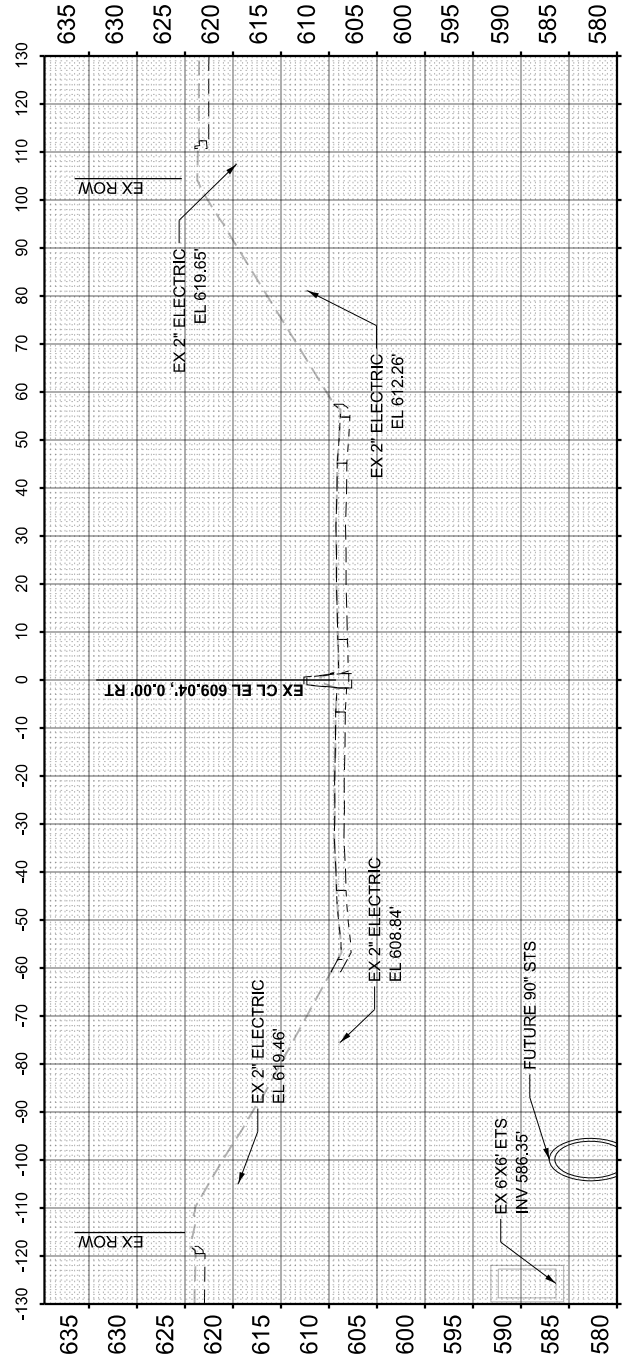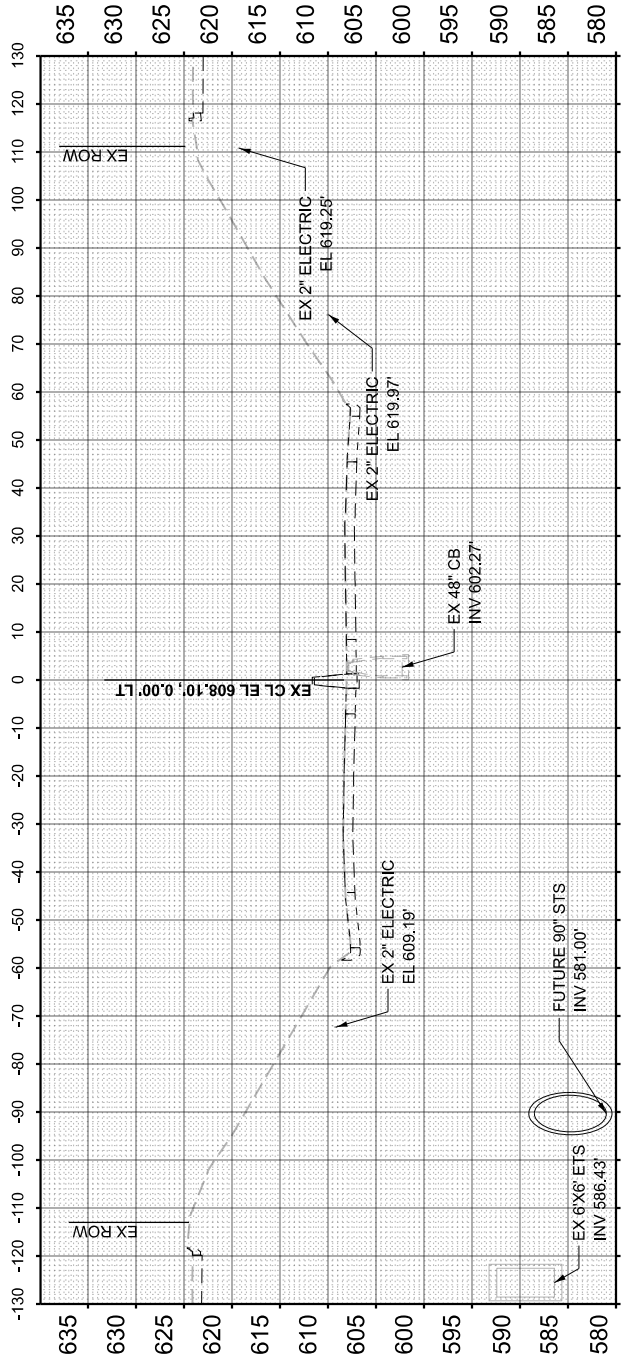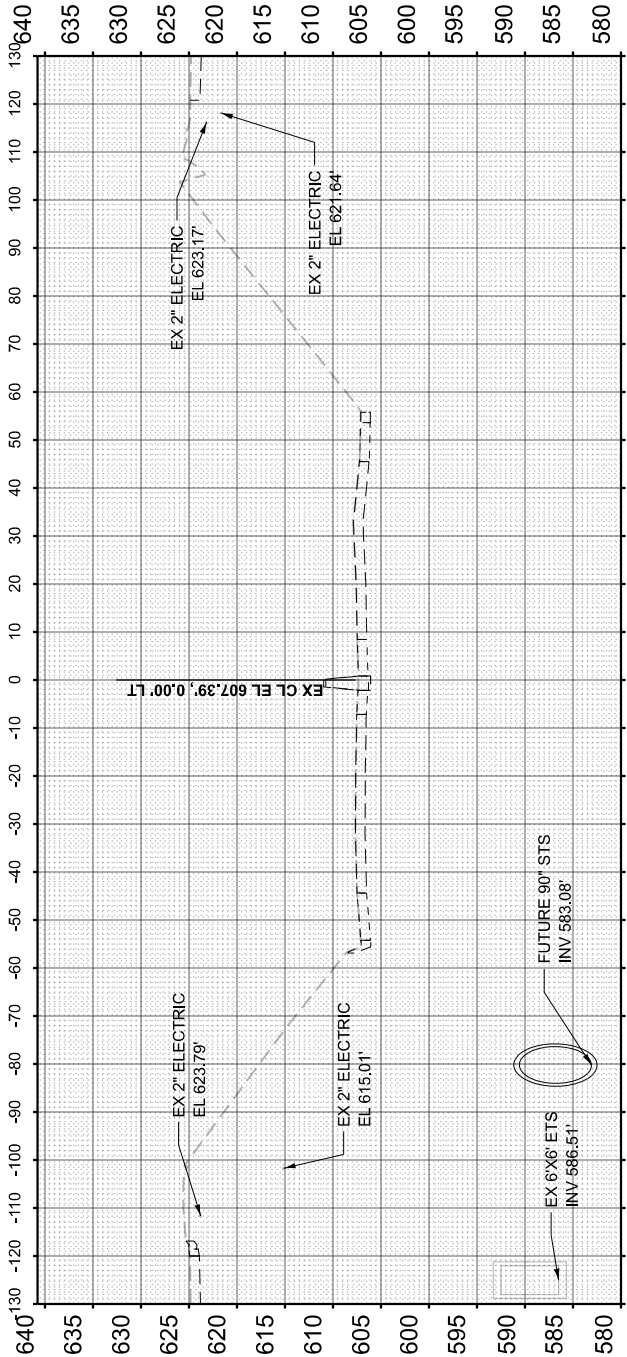

FINAL SURVEY NOTE BOOK NO.	SURVEYED PLOTTED TEMPLATE AREAS CHECKED	BY	DATE

ORIGINAL SURVEY NOTE BOOK NO.	SURVEYED PLOTTED TEMPLATE AREAS CHECKED	BY	DATE

MODEL: ExCL_I290 - 246+50.00 [Sheet]
FILE NAME: c:\cadd\p\winb_idaoust\greatlakes\0465148\I22X09-SH-XSCL-290.dgn



USER NAME = Idaoust	DESIGNED - LD	REVISED -
	DRAWN - LD	REVISED -
	CHECKED - CS	REVISED -
PLOT DATE = 7/20/2026	DATE - 5/22/2026	REVISED -

STATE OF ILLINOIS
DEPARTMENT OF TRANSPORTATION





CROSS SECTIONS - I-290
I-290 FROM 22ND AVE TO DES PLAINES RIVER

SCALE: 1"=40'H, 1"=20'V SHEET 78 OF 91 SHEETS STA. 246+50.00 TO STA. 248+00.00

F.A.I. RTE.	SECTION	COUNTY	TOTAL SHEETS	SHEET NO.
290	2024-991-DR	COOK	464	451
CONTRACT NO. 62X09				
ILLINOIS FED. AID PROJECT 6WLW(875)				

NOTE:






1. FOR HARRISON ST PROPOSED CROSS SLOPES, SEE HARRISON ST CROSS SECTIONS

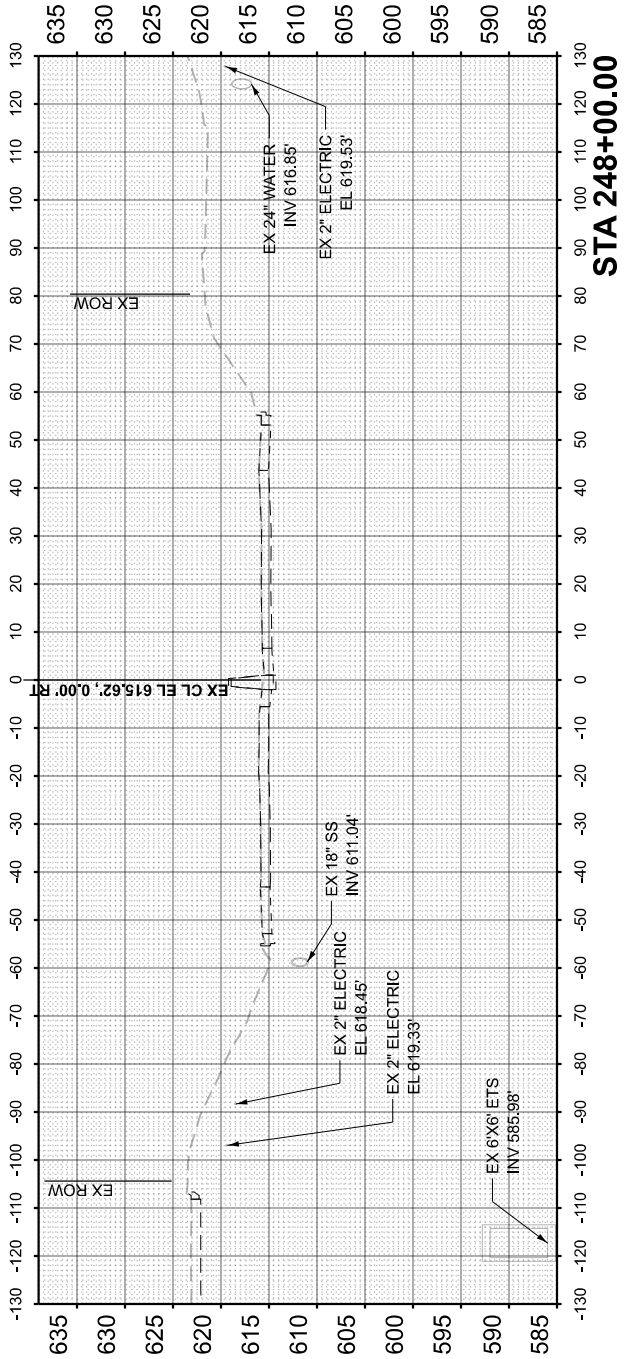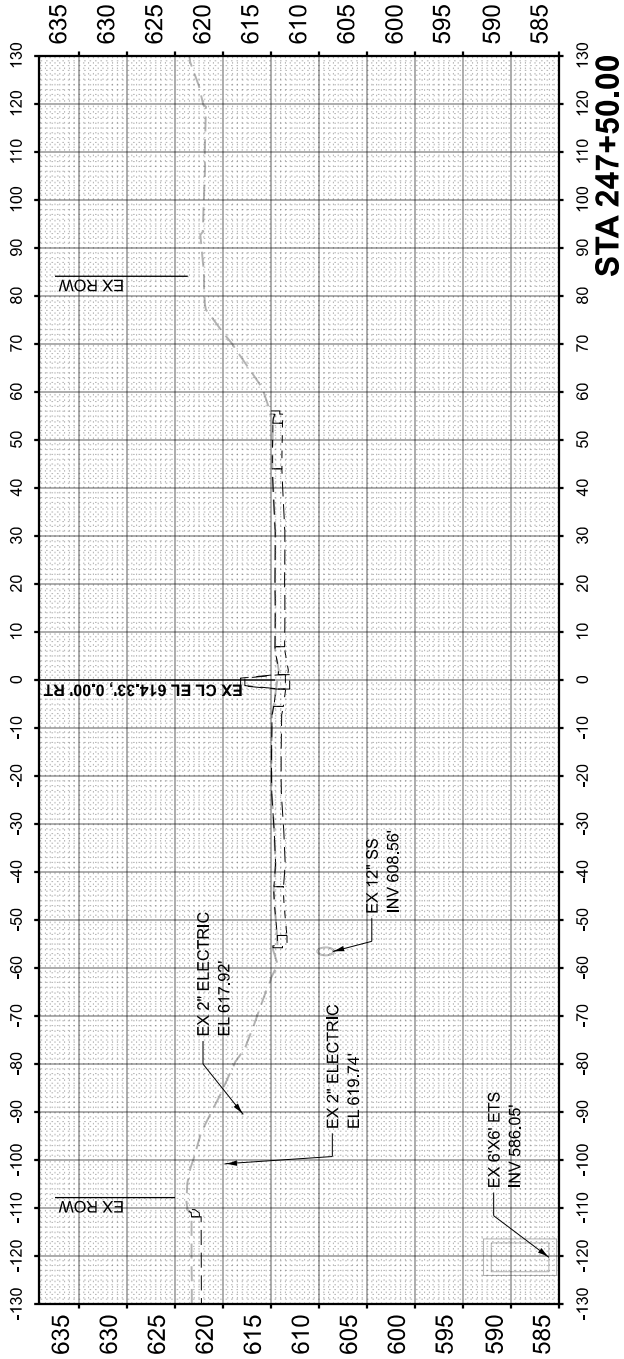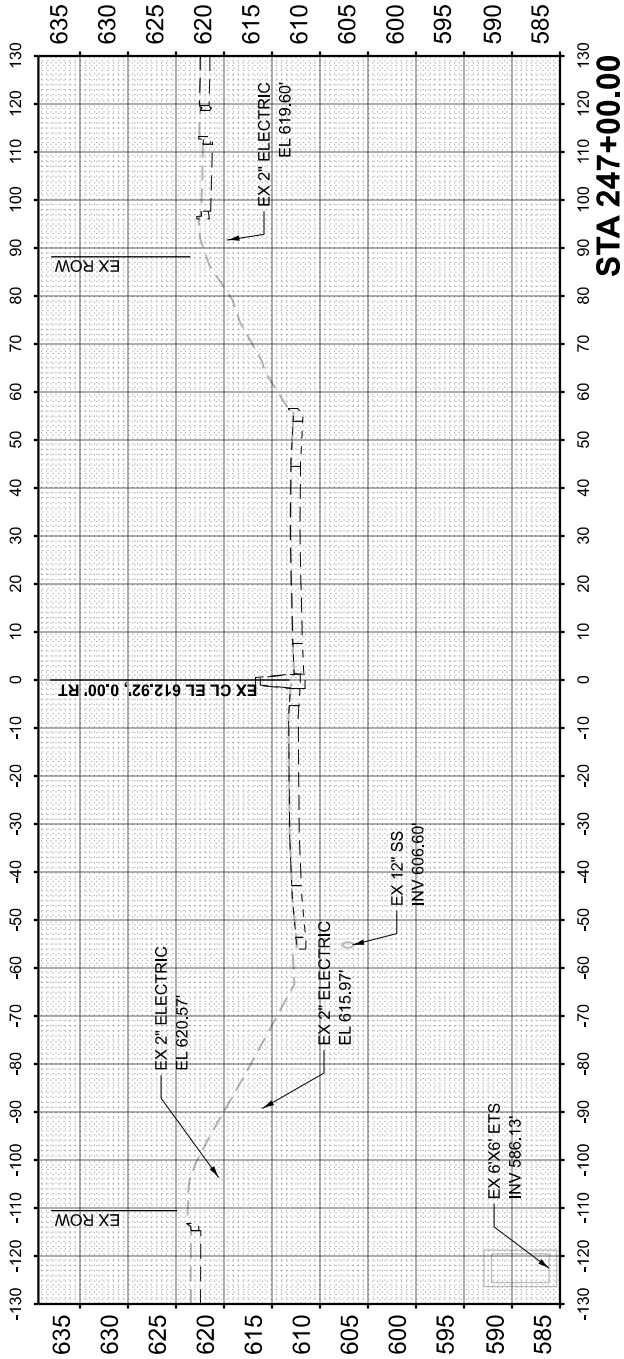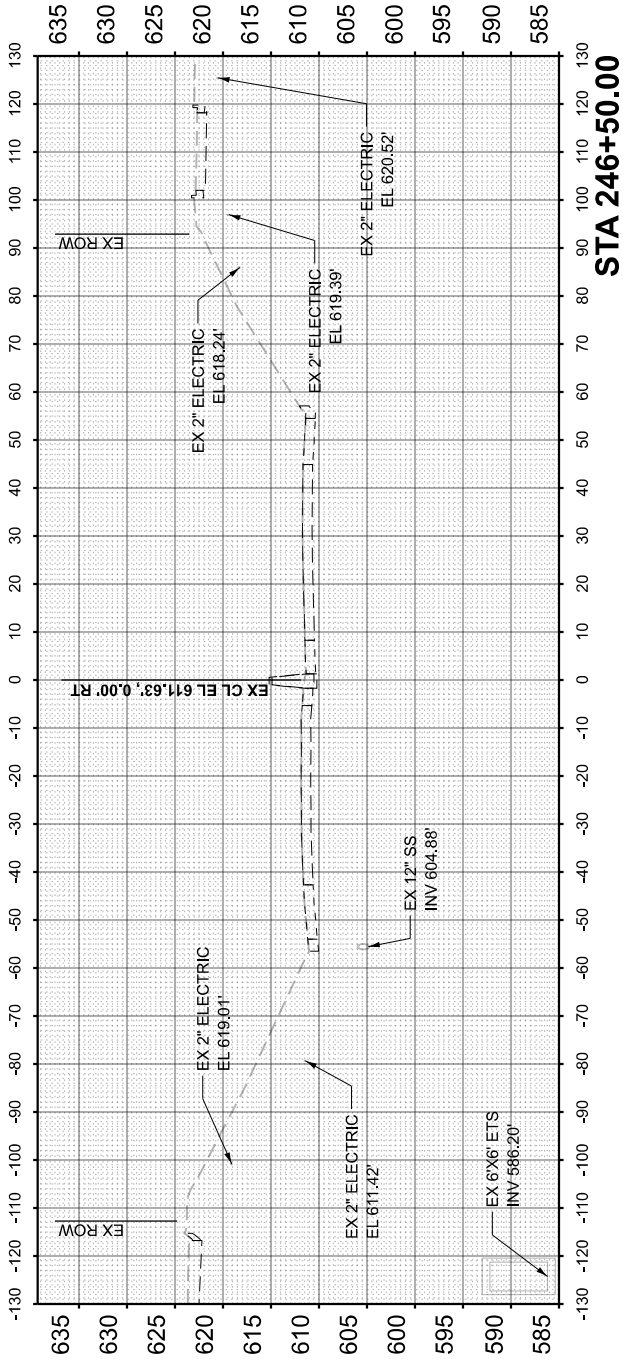

FINAL SURVEY NOTE BOOK NO.	SURVEYED PLOTTED TEMPLATE AREAS CHECKED	BY	DATE

ORIGINAL SURVEY NOTE BOOK NO.	SURVEYED PLOTTED TEMPLATE AREAS CHECKED	BY	DATE

MODEL: ExCL_I290 - 248+50.00 [Sheet]
FILE NAME: c:\arcad\pwworking_data\ustg\atlakes00465148\I290X09-SHA-XSCL-I290.dgn

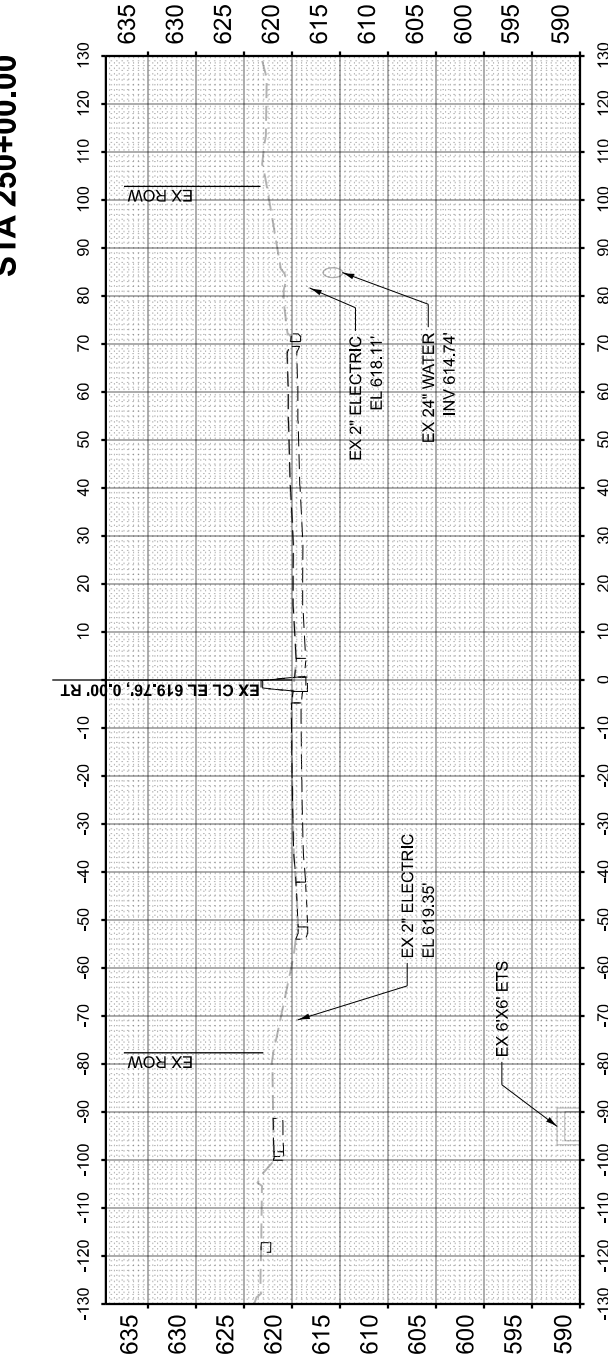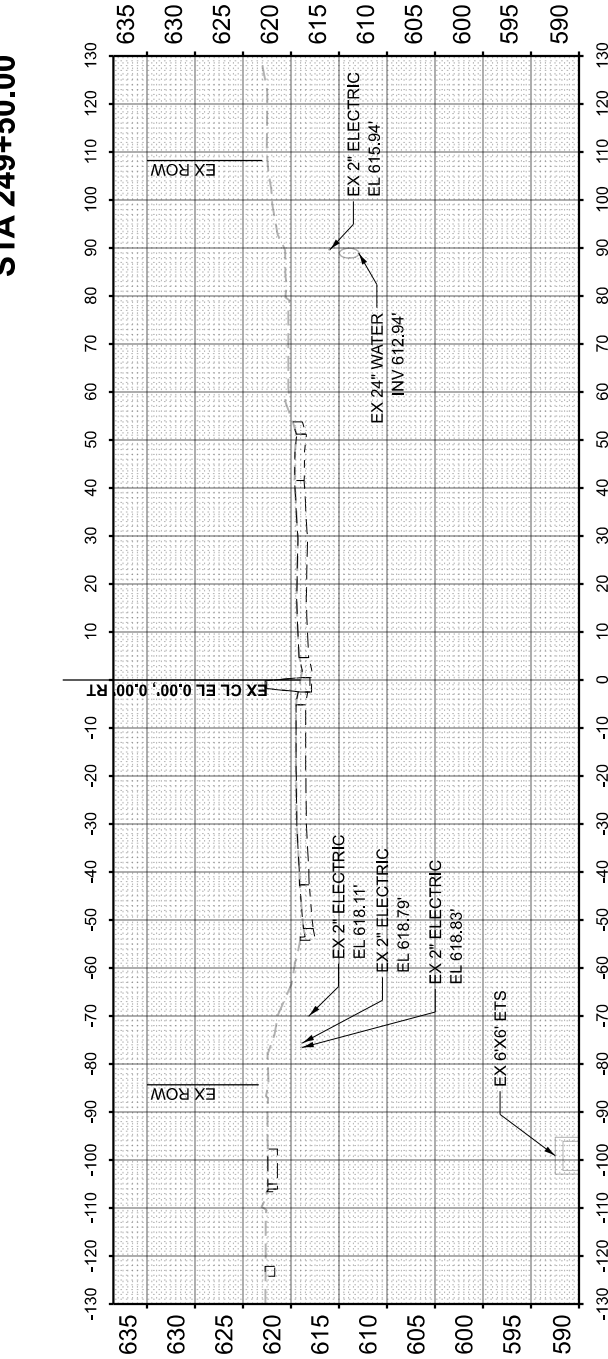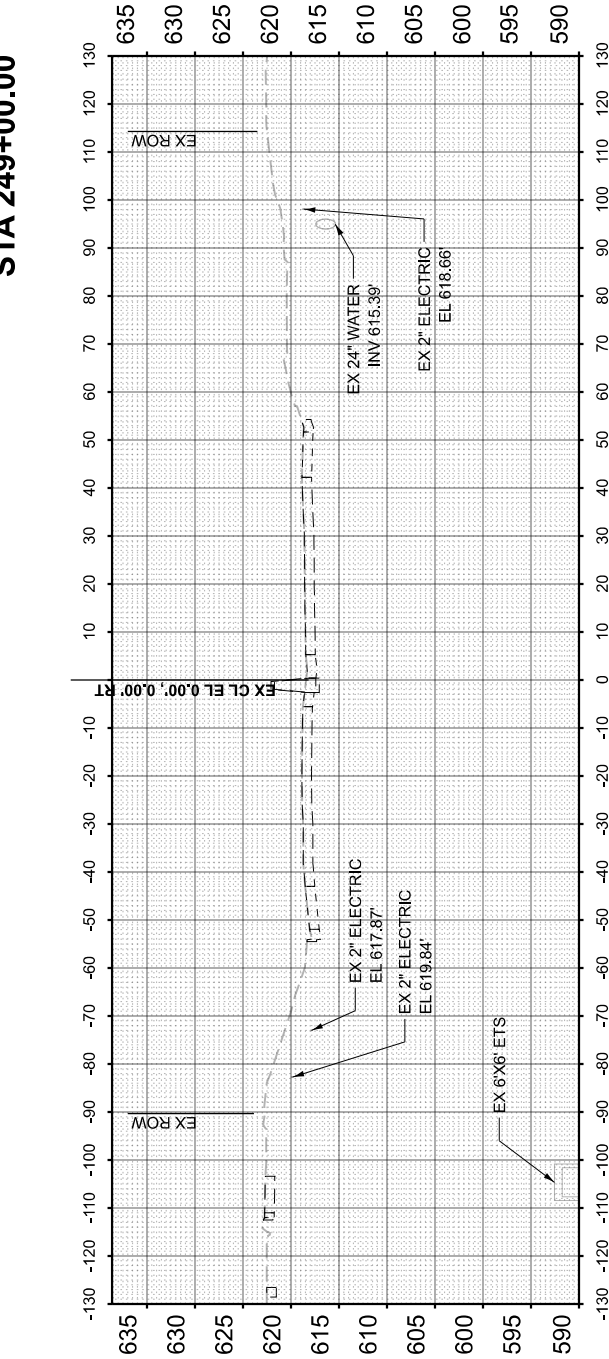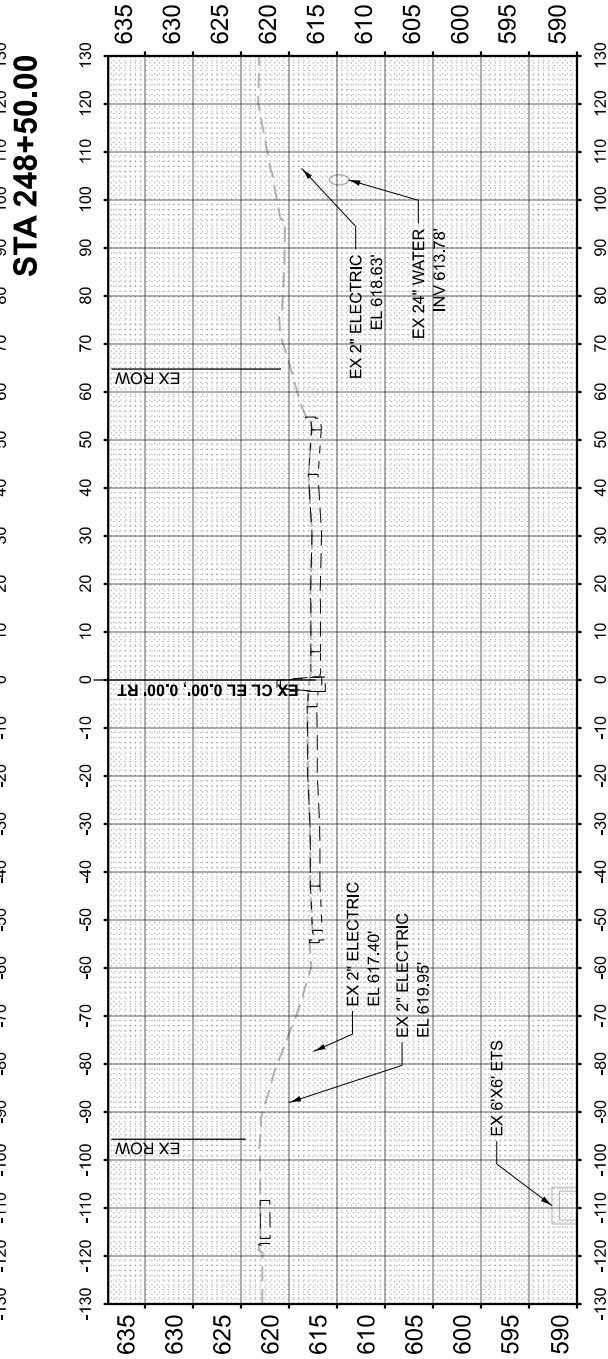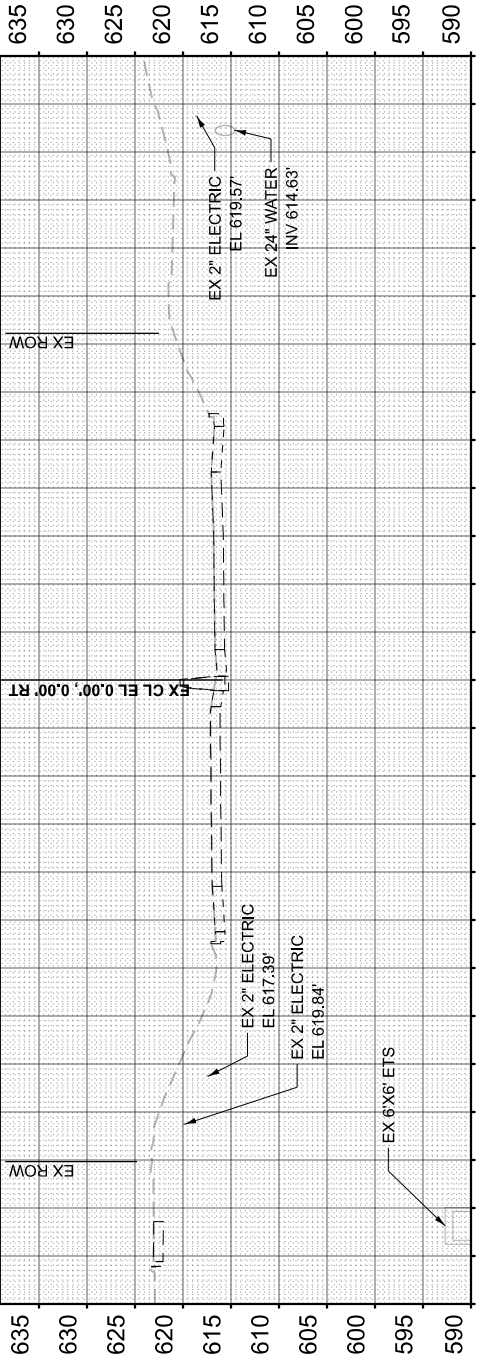

NOTE:

1. FOR HARRISON ST PROPOSED CROSS SLOPES, SEE HARRISON ST CROSS SECTIONS



USER NAME = Idaoust	DESIGNED - LD	REVISED -
	DRAWN - LD	REVISED -
	CHECKED - CS	REVISED -
PLOT DATE = 7/20/2026	DATE - 5/22/2026	REVISED -

STATE OF ILLINOIS
DEPARTMENT OF TRANSPORTATION

CROSS SECTIONS - I-290
I-290 FROM 22ND AVE TO DES PLAINES RIVER

SCALE: 1"=40'H, 1"=20'V SHEET 79 OF 91 SHEETS STA. 248+50.00 TO STA. 250+50.00

F.A.I. RTE.	SECTION	COUNTY	TOTAL SHEETS	SHEET NO.
290	2024-991-DR	COOK	464	452
CONTRACT NO. 62X09				
ILLINOIS FED. AID PROJECT 6WLW(875)				

FINAL SURVEY NOTE BOOK NO.	SURVEYED PLOTTED TEMPLATE AREAS CHECKED	BY	DATE

ORIGINAL SURVEY NOTE BOOK NO.	SURVEYED PLOTTED TEMPLATE AREAS CHECKED	BY	DATE

MODEL: ExCL_P290 - 251+00.00 [Sheet]
FILE NAME: c:\cadd\p290\hntb\p290\greatlakes\0465148\1\62X09-SS-I-290.dgn

NOTE:

1. FOR HARRISON ST PROPOSED CROSS SLOPES, SEE HARRISON ST CROSS SECTIONS








USER NAME = Idaoust	DESIGNED - LD	REVISED -
	DRAWN - LD	REVISED -
	CHECKED - CS	REVISED -
PLOT DATE = 7/20/2026	DATE - 5/22/2026	REVISED -

STATE OF ILLINOIS
DEPARTMENT OF TRANSPORTATION

CROSS SECTIONS - I-290
I-290 FROM 22ND AVE TO DES PLAINES RIVER

SCALE: 1"=40'H, 1"=20'V SHEET 80 OF 91 SHEETS STA. 251+00.00 TO STA. 253+00.00

F.A.I. RTE.	SECTION	COUNTY	TOTAL SHEETS	SHEET NO.
290	2024-991-DR	COOK	464	453
CONTRACT NO. 62X09				
ILLINOIS FED. AID PROJECT 6WLW(875)				

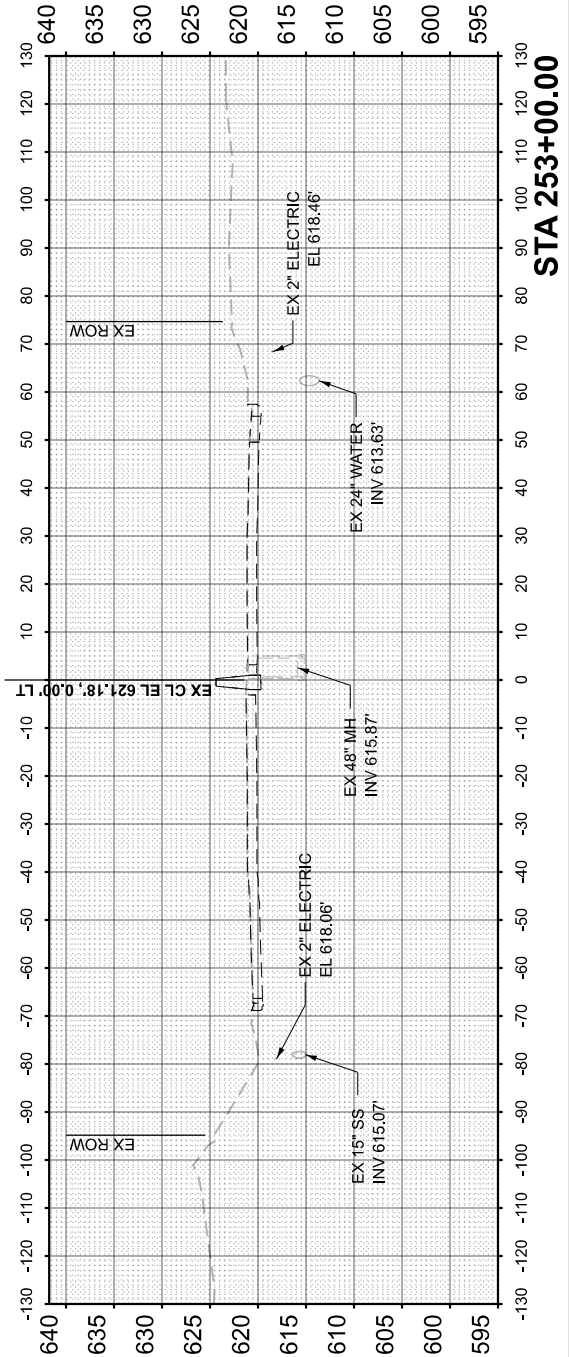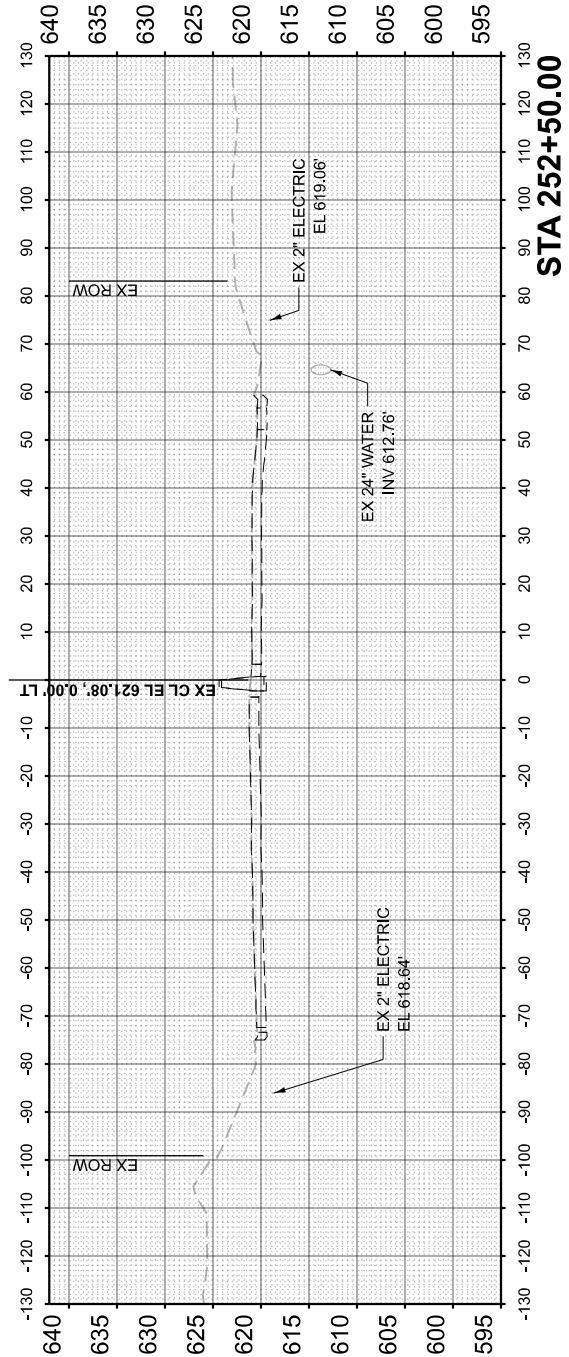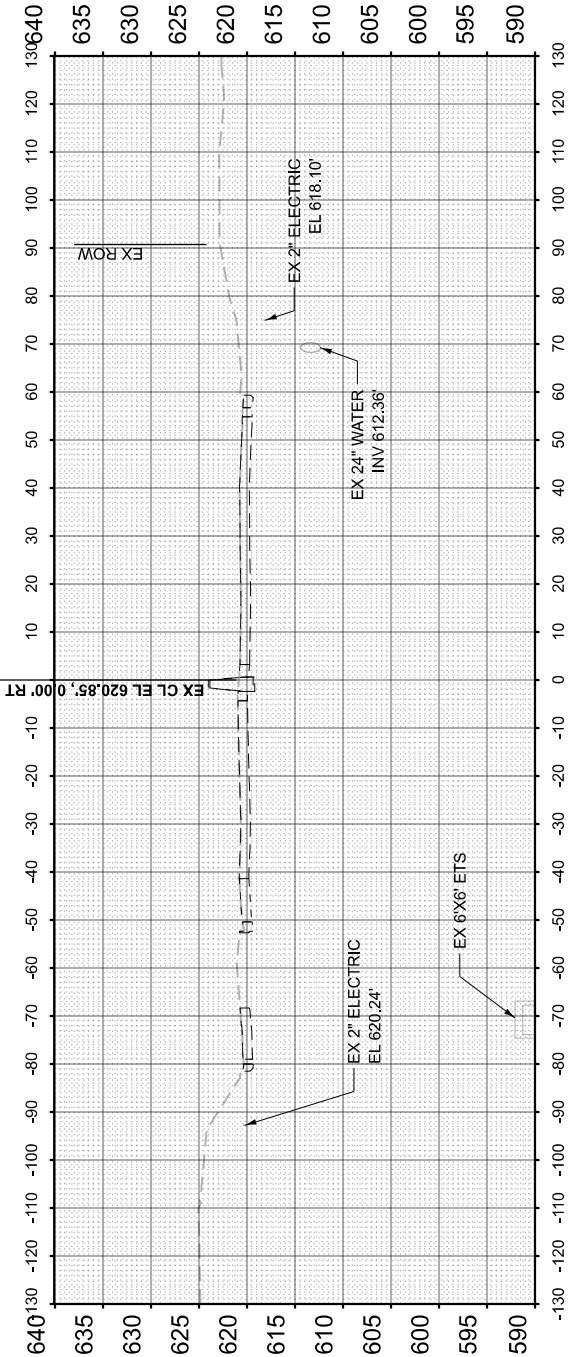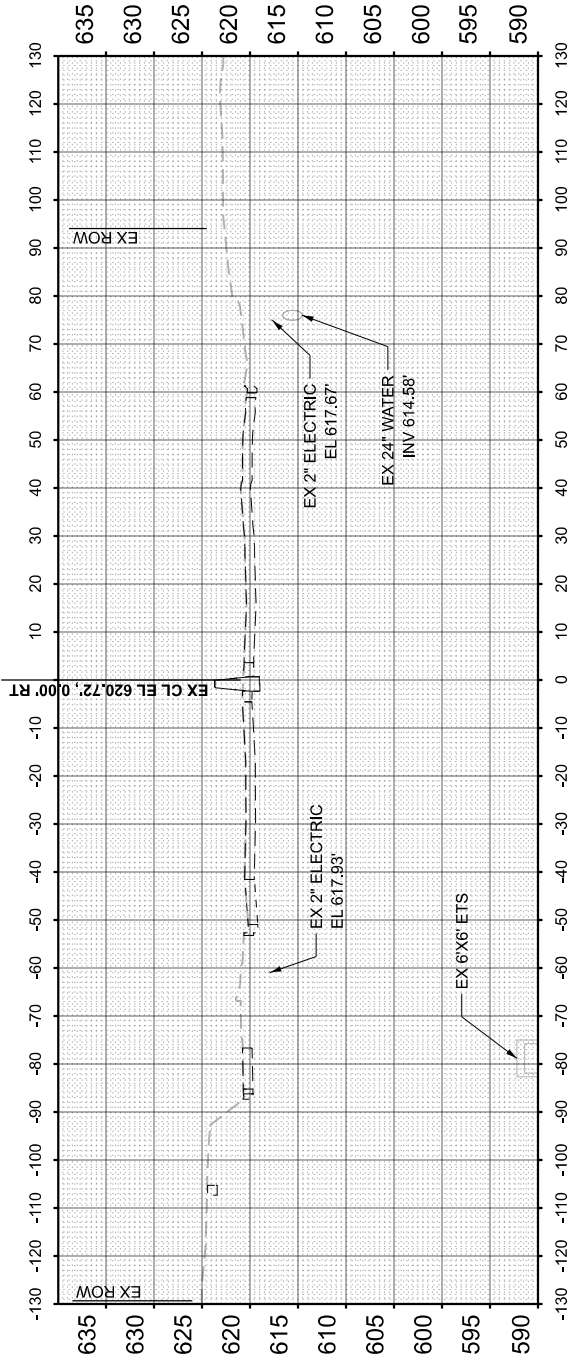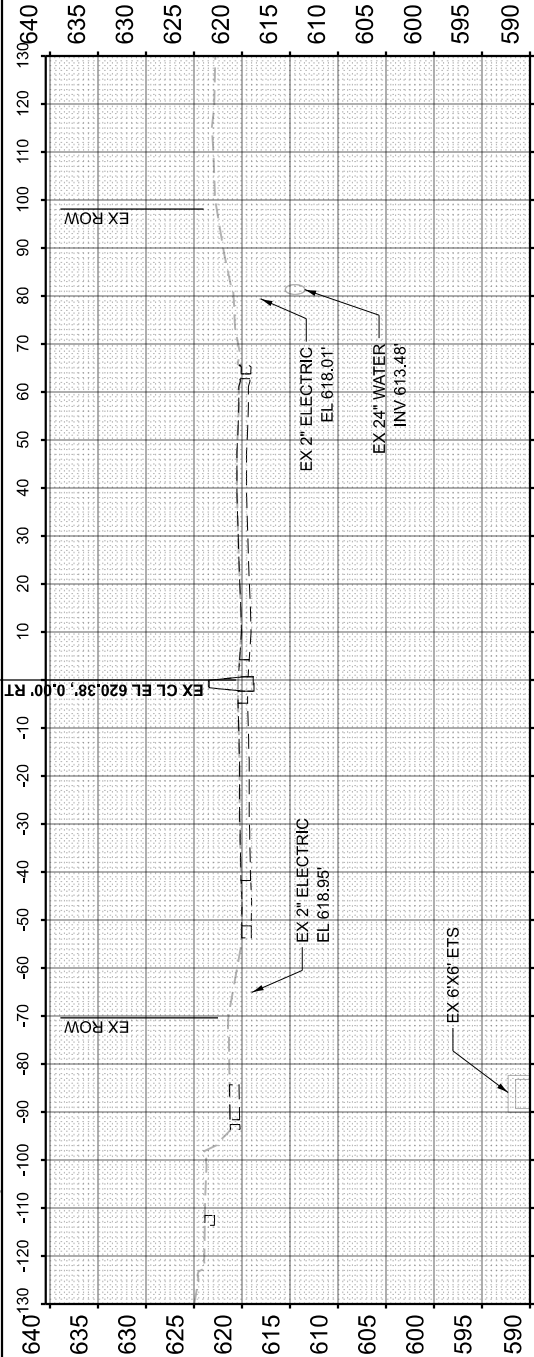

ORIGINAL	SURVEYED	BY	DATE
SURVEY	PLOTTED		
NOTE BOOK	TEMPLATE		
	AREAS	CHECKED	
NO.			

FINAL	SURVEYED	BY	DATE
SURVEY	PLOTTED		
NOTE BOOK	TEMPLATE		
	AREAS	CHECKED	
NO.			

MODEL: ExCL_I290 - 253+50.00 [Sheet]
FILE NAME: c:\cadd\pwworking\lidaoust\graphics\04651481\I290X09-SHA-XSCL-290.dgn

NOTE:

1. FOR HARRISON ST PROPOSED CROSS SLOPES, SEE HARRISON ST CROSS SECTIONS








USER NAME	= lidaoust	DESIGNED	- LD	REVISED	-
		DRAWN	- LD	REVISED	-
		CHECKED	- CS	REVISED	-
PLOT DATE	= 7/20/2026	DATE	- 5/22/2026	REVISED	-

STATE OF ILLINOIS
DEPARTMENT OF TRANSPORTATION

CROSS SECTIONS - I-290
I-290 FROM 22ND AVE TO DES PLAINES RIVER

SCALE: 1"=40'H, 1"=20'V SHEET 81 OF 91 SHEETS STA. 253+50.00 TO STA. 255+50.00






F.A.I. RTE.	SECTION	COUNTY	TOTAL SHEETS	SHEET NO.
290	2024-991-DR	COOK	464	454
CONTRACT NO. 62X09				
ILLINOIS FED. AID PROJECT 6W/LW(875)				

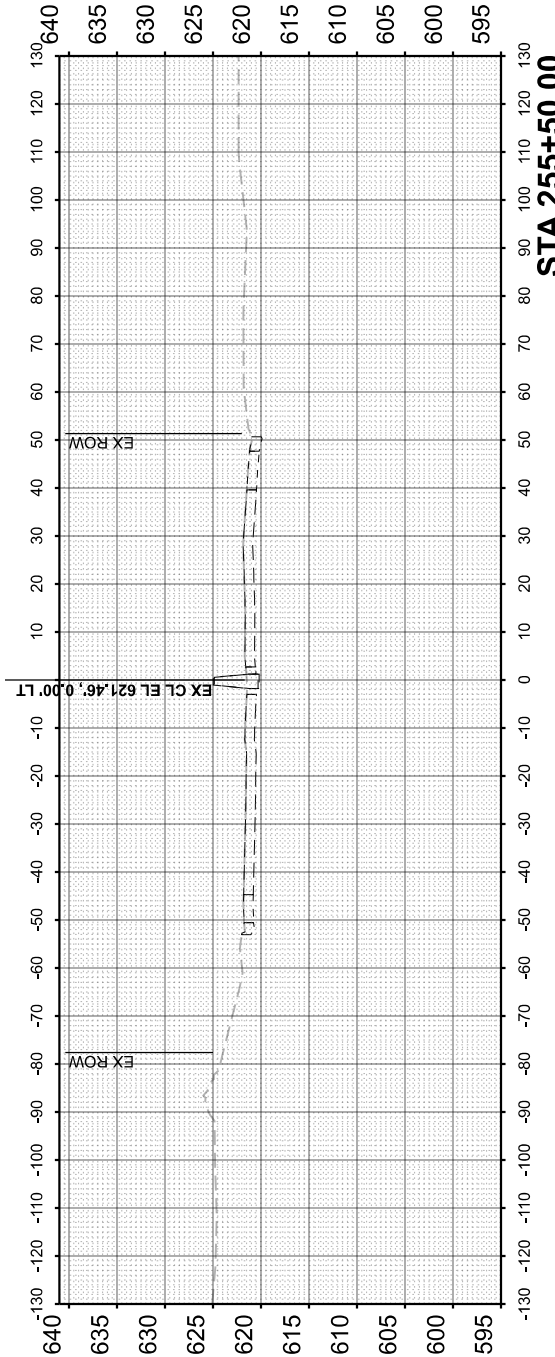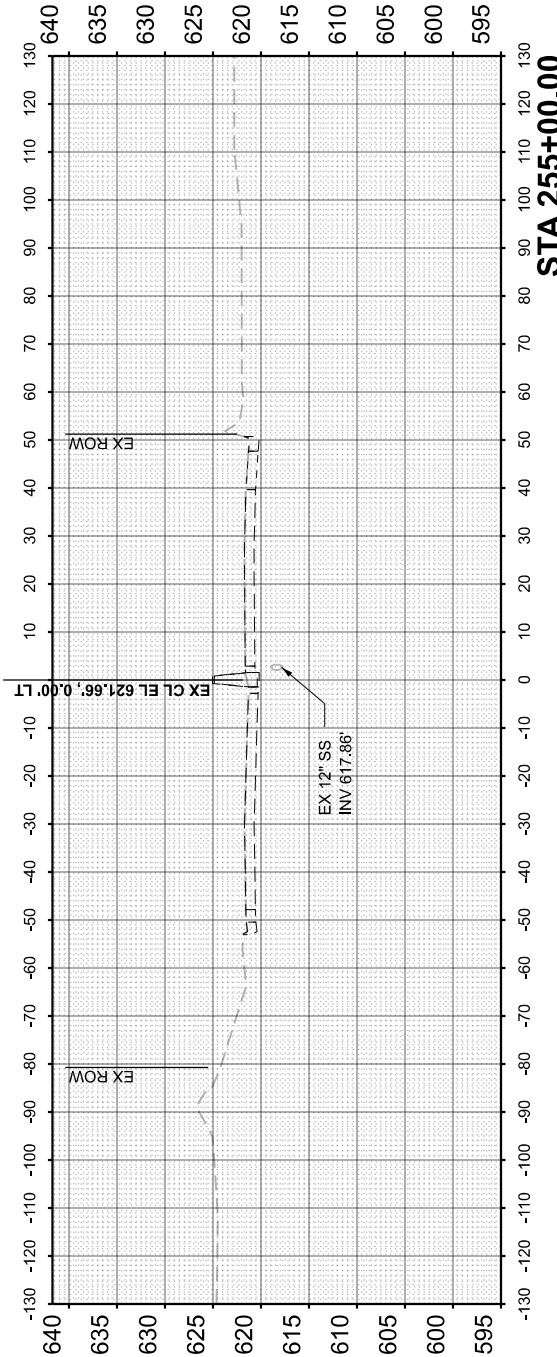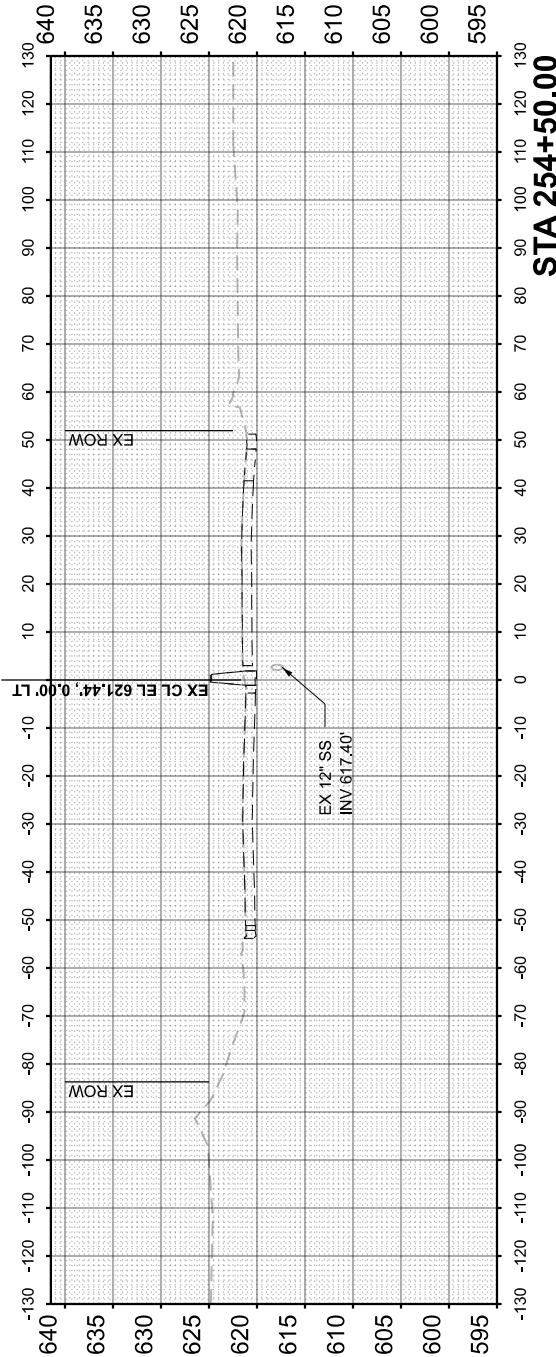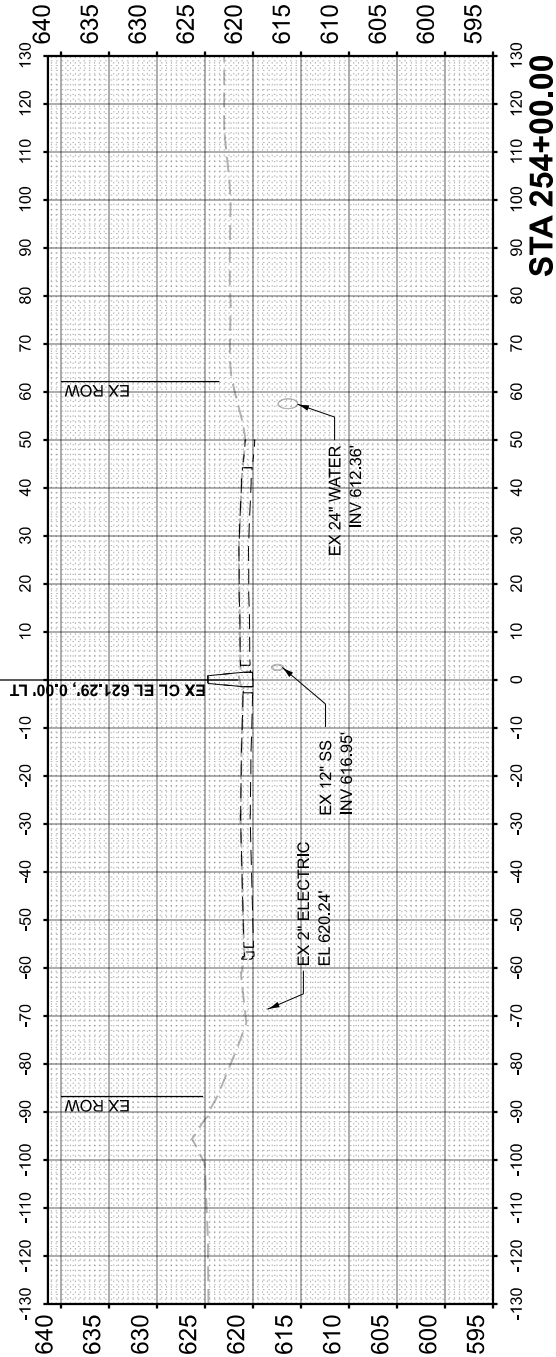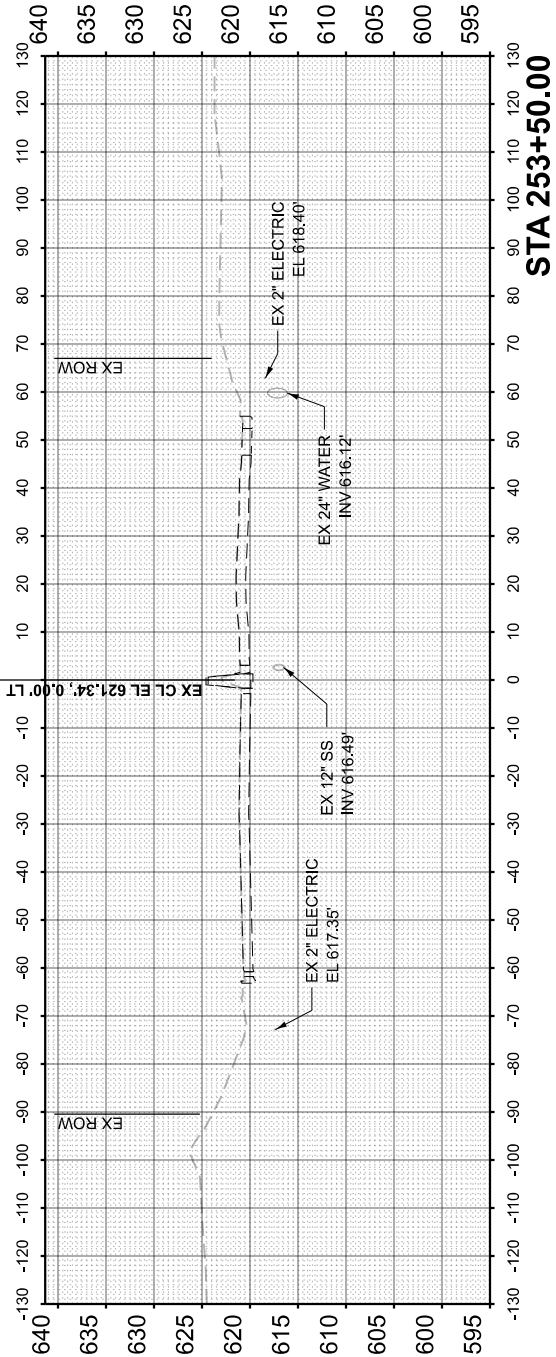

ORIGINAL SURVEY		SURVEYED		BY		DATE	
NOTE BOOK		PLOTTED					
NO.		TEMPLATE					
		AREAS CHECKED					
		AREAS CHECKED					

ORIGINAL SURVEY		SURVEYED		BY		DATE	
NOTE BOOK		PLOTTED					
NO.		TEMPLATE					
		AREAS CHECKED					
		AREAS CHECKED					

MODEL: ExCL_I290 - 256+00.00 [Sheet]
FILE NAME: c:\cadd\pwworking\hntb\hntb\greatlakes\04651481\I290X09-SHA-XSCL-I290.dgn

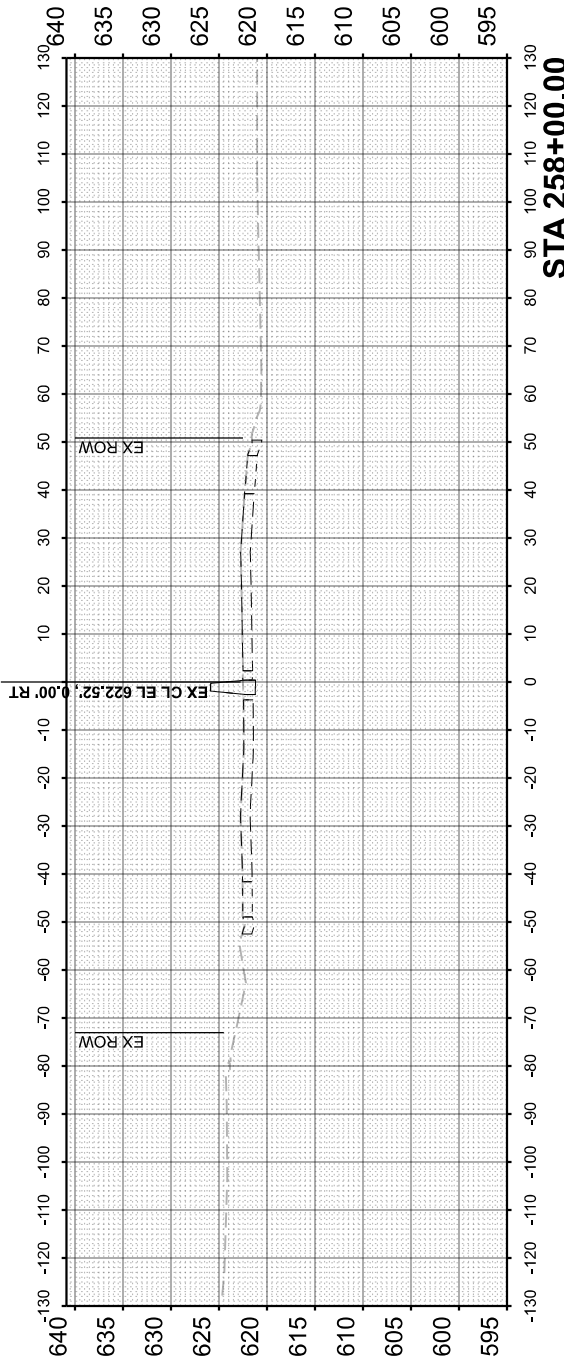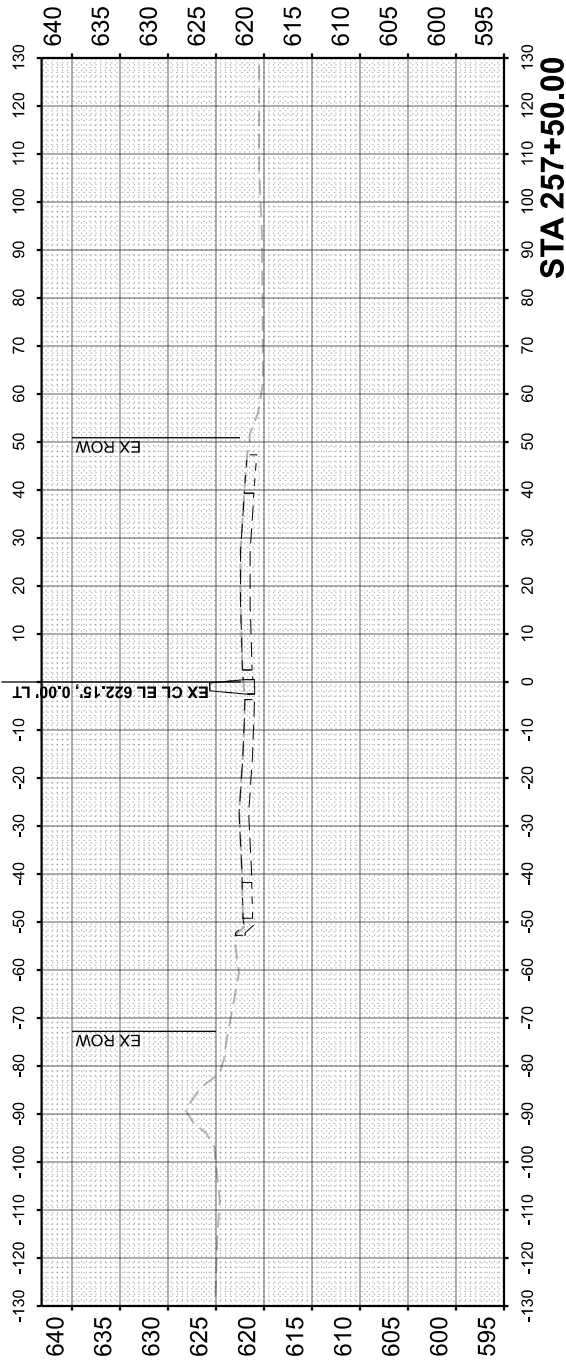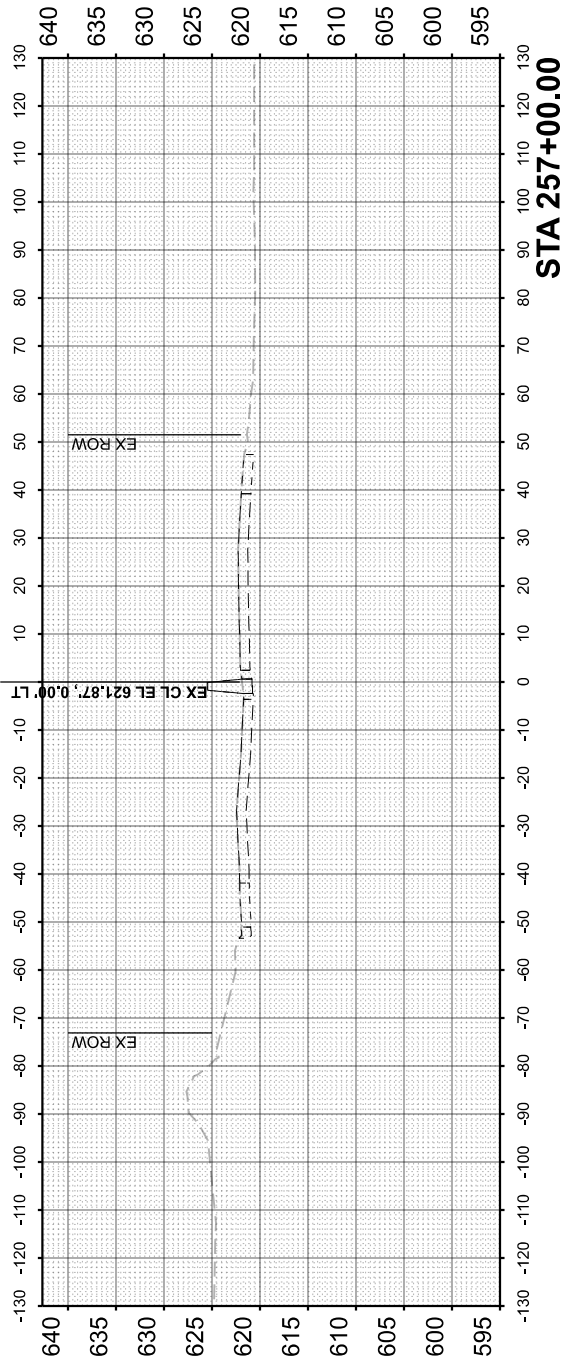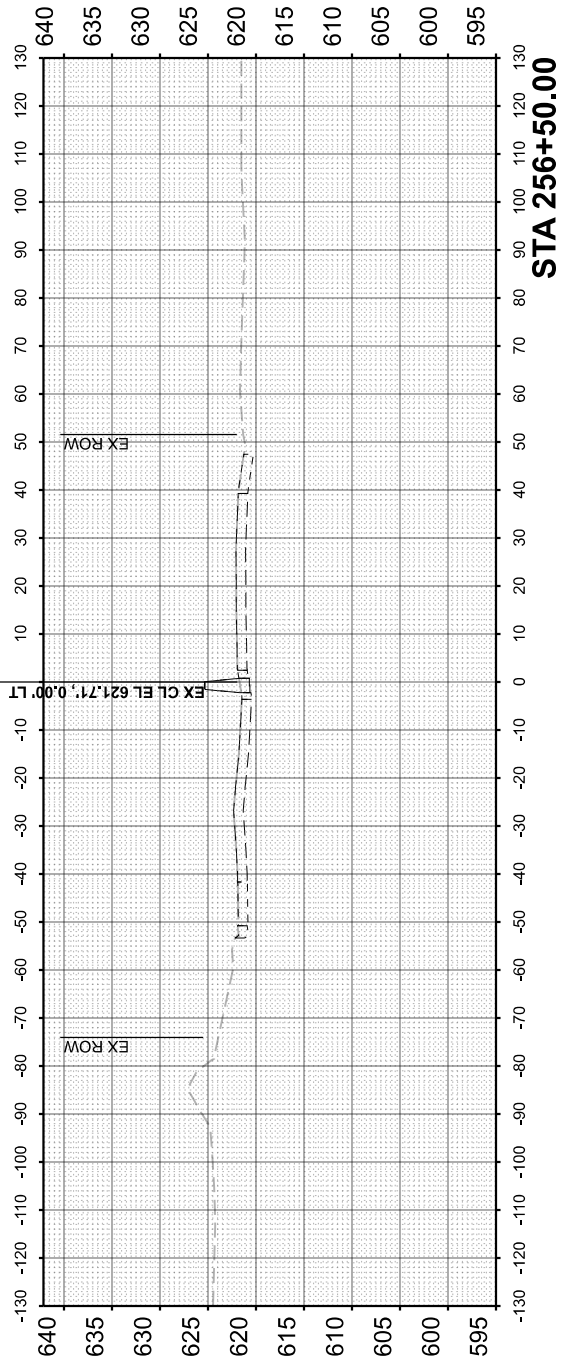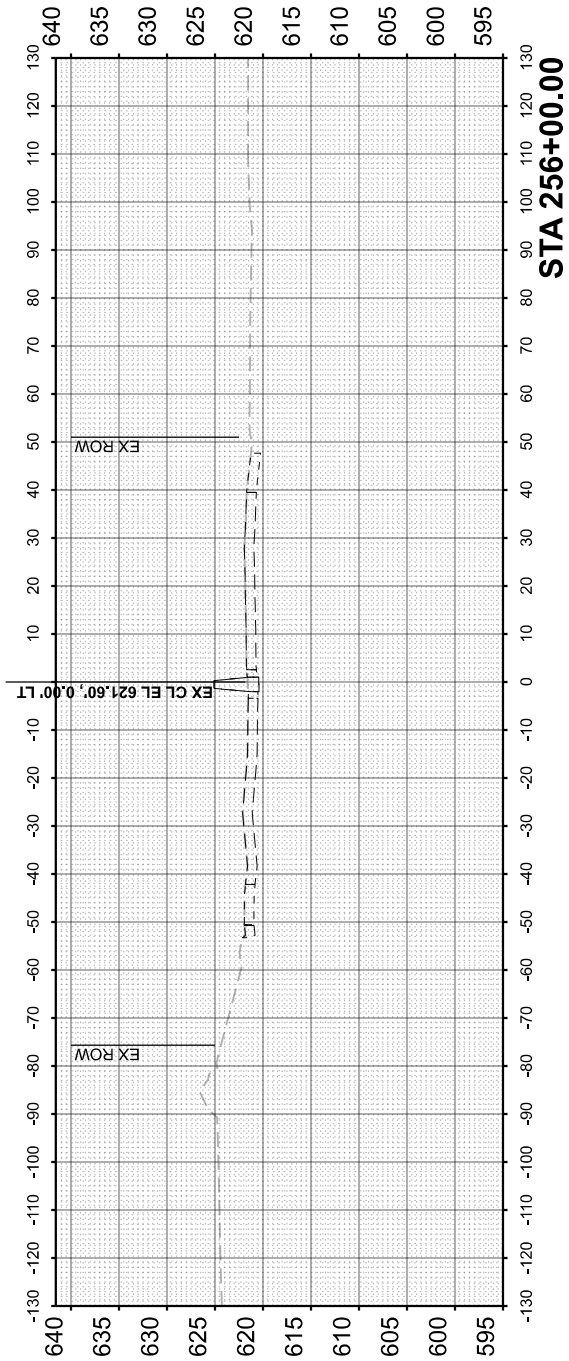

NOTE:

1. FOR HARRISON ST PROPOSED CROSS SLOPES, SEE HARRISON ST CROSS SECTIONS



USER NAME = lidaoust		DESIGNED - LD	REVISED -
		DRAWN - LD	REVISED -
		CHECKED - CS	REVISED -
PLOT DATE = 7/20/2026		DATE - 5/22/2026	REVISED -

STATE OF ILLINOIS
DEPARTMENT OF TRANSPORTATION

CROSS SECTIONS - I-290
I-290 FROM 22ND AVE TO DES PLAINES RIVER






SCALE: 1"=40'H, 1"=20'V SHEET 82 OF 91 SHEETS STA. 256+00.00 TO STA. 258+00.00

F.A.I. RTE.	SECTION	COUNTY	TOTAL SHEETS	SHEET NO.
290	2024-991-DR	COOK	464	455
CONTRACT NO. 62X09				
ILLINOIS FED. AID PROJECT 6WLW(875)				

FINAL SURVEY	SURVEYED PLOTTED NOTE BOOK	BY	DATE

ORIGINAL SURVEY	SURVEYED PLOTTED NOTE BOOK	BY	DATE

MODEL: ExCL_I290 - 258+50.00 [Sheet]
FILE NAME: c:\arcad\pwworking_idaoust\graphics\04651481\I22X09-SHA-SC-I-290.dgn

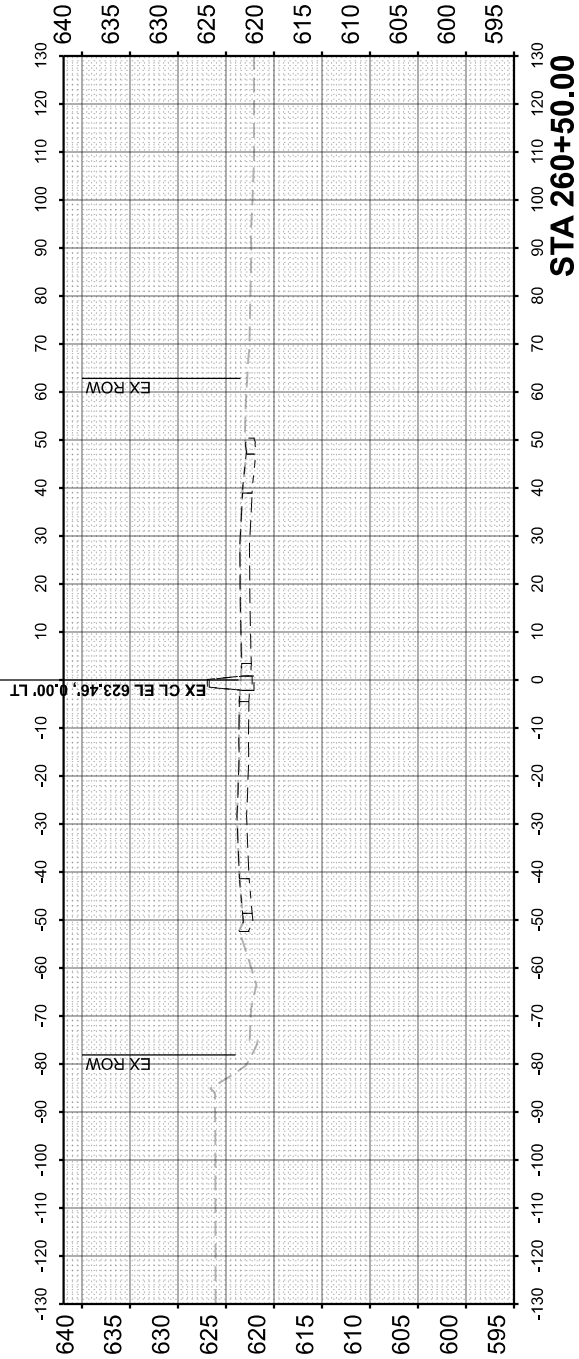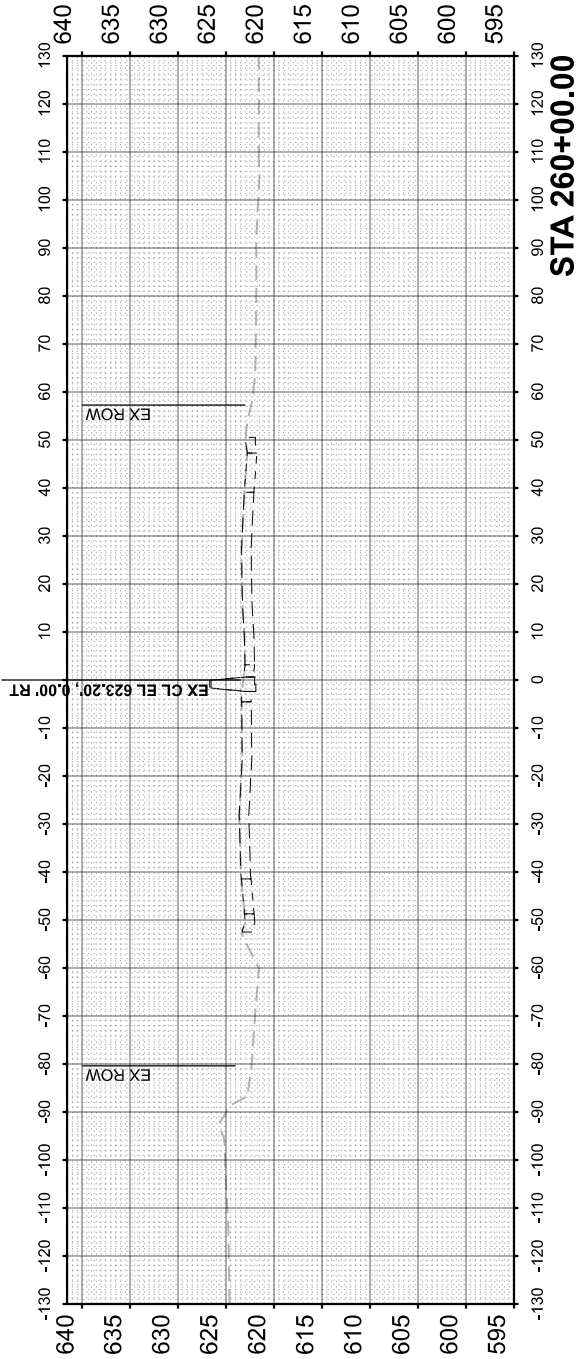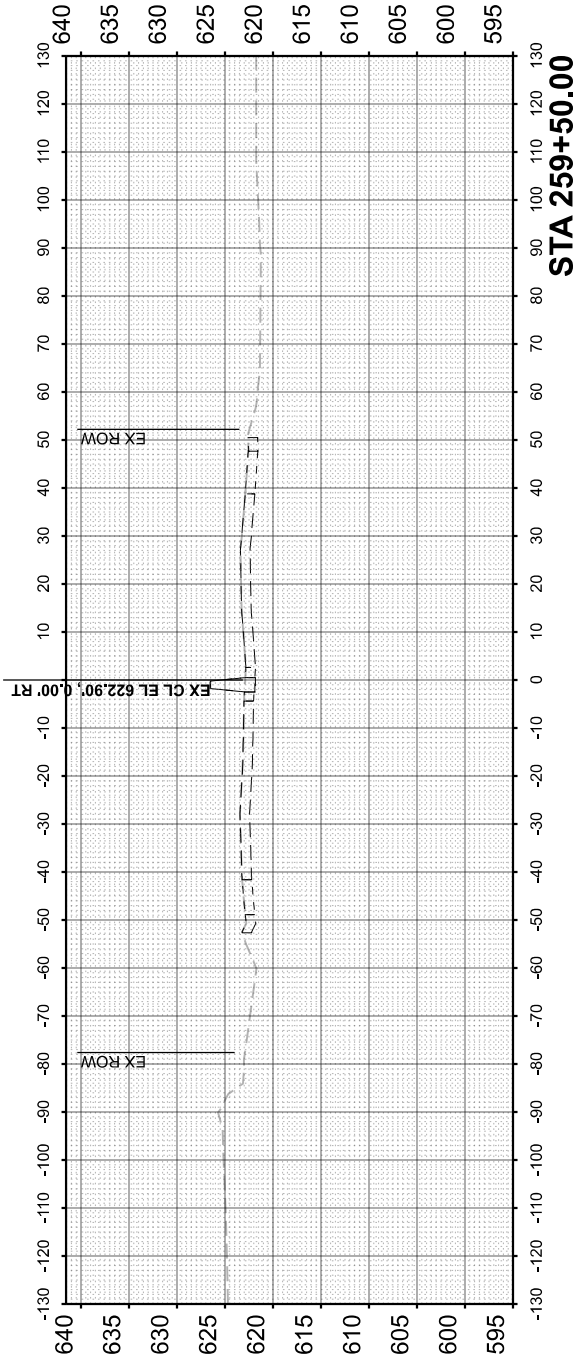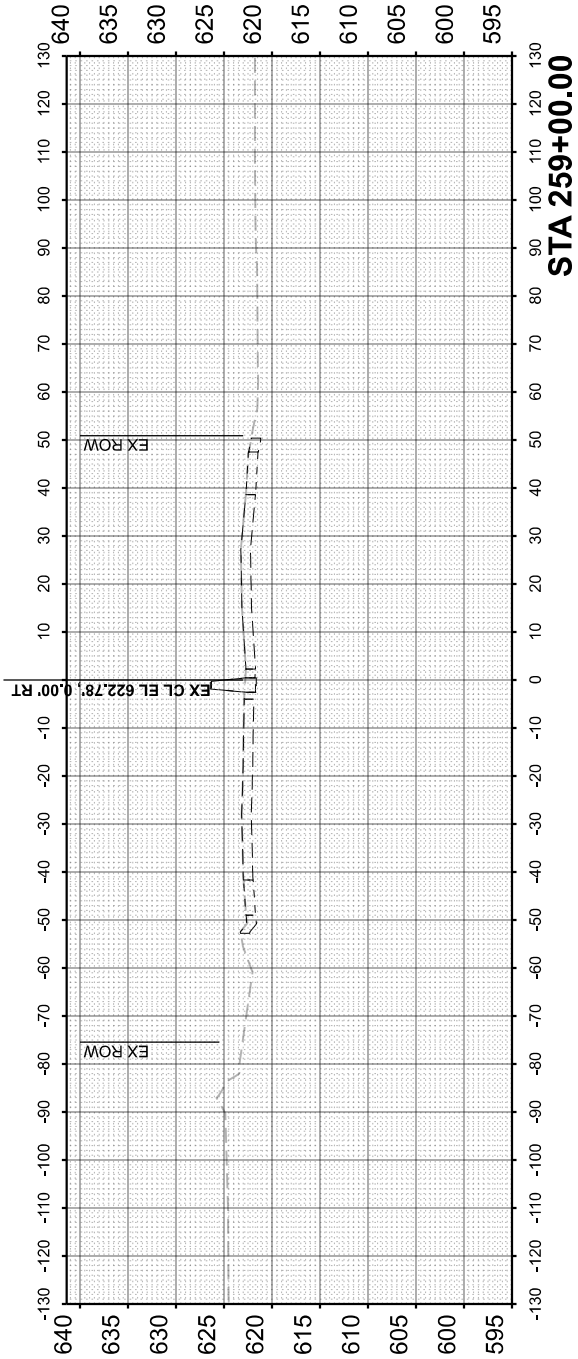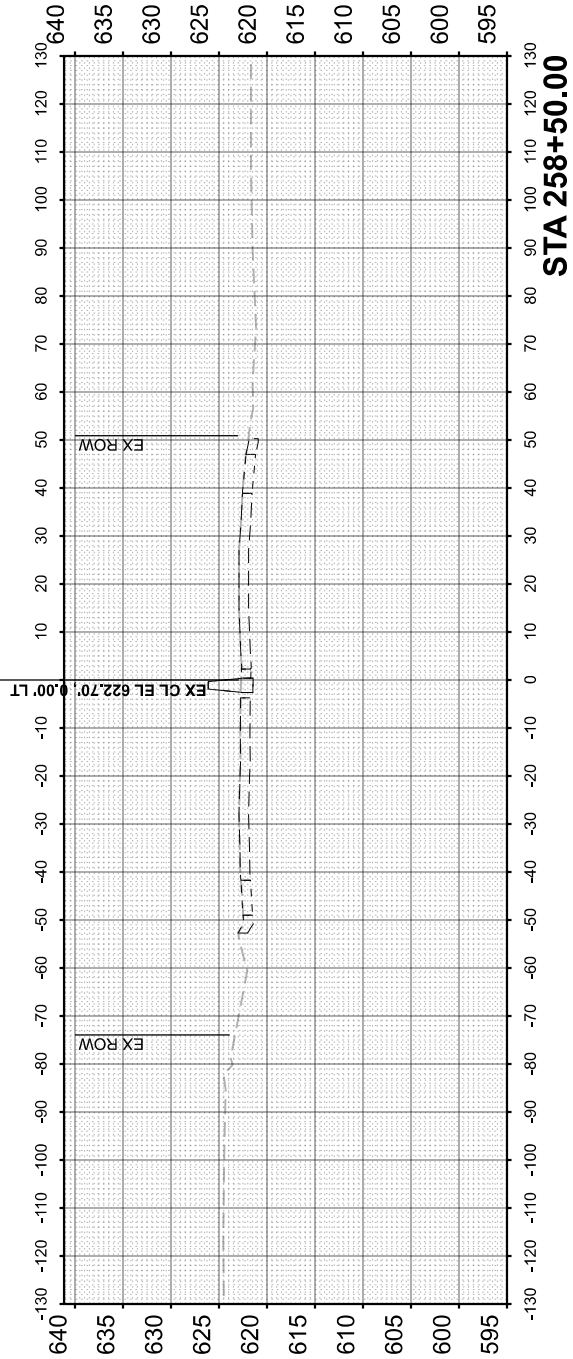

NOTE:

1. FOR HARRISON ST PROPOSED CROSS SLOPES, SEE HARRISON ST CROSS SECTIONS



USER NAME = idaoust	DESIGNED - LD	REVISED -
	DRAWN - LD	REVISED -
	CHECKED - CS	REVISED -
PLOT DATE = 7/20/2026	DATE - 5/22/2026	REVISED -

STATE OF ILLINOIS
DEPARTMENT OF TRANSPORTATION

CROSS SECTIONS - I-290
I-290 FROM 22ND AVE TO DES PLAINES RIVER



SCALE: 1"=40'H, 1"=20'V SHEET 83 OF 91 SHEETS STA. 258+50.00 TO STA. 260+50.00

F.A.I. RTE. 290	SECTION 2024-991-DR	COUNTY COOK	TOTAL SHEETS 464	SHEET NO. 456
			CONTRACT NO. 62X09	
			ILLINOIS FED. AID PROJECT 6WLW(875)	

FINAL SURVEY	NO.	SURVEYED PLOTTED TEMPLATE AREAS CHECKED	BY	DATE

ORIGINAL SURVEY	NO.	SURVEYED PLOTTED TEMPLATE AREAS CHECKED	BY	DATE

MODEL: E:\CL_I290 - 261+00.00 [Sheet]
FILE NAME: c:\cadd\p\win\p_idaoust\greatlakes\04651481\62X09-SH-XSC-I-290.dgn

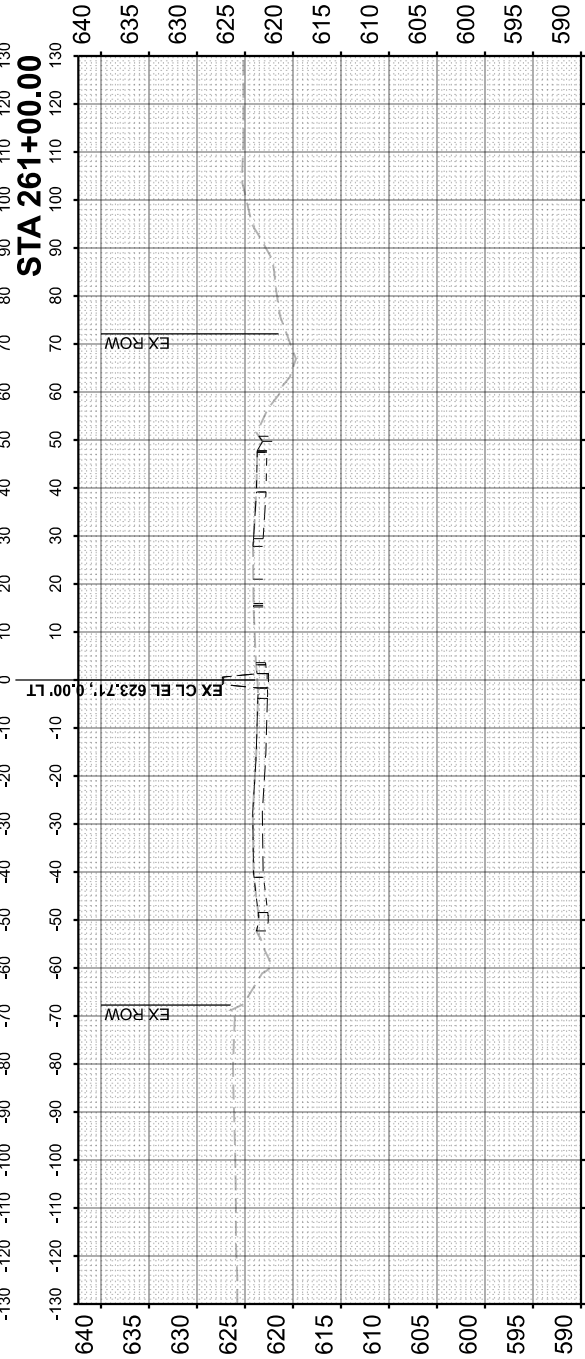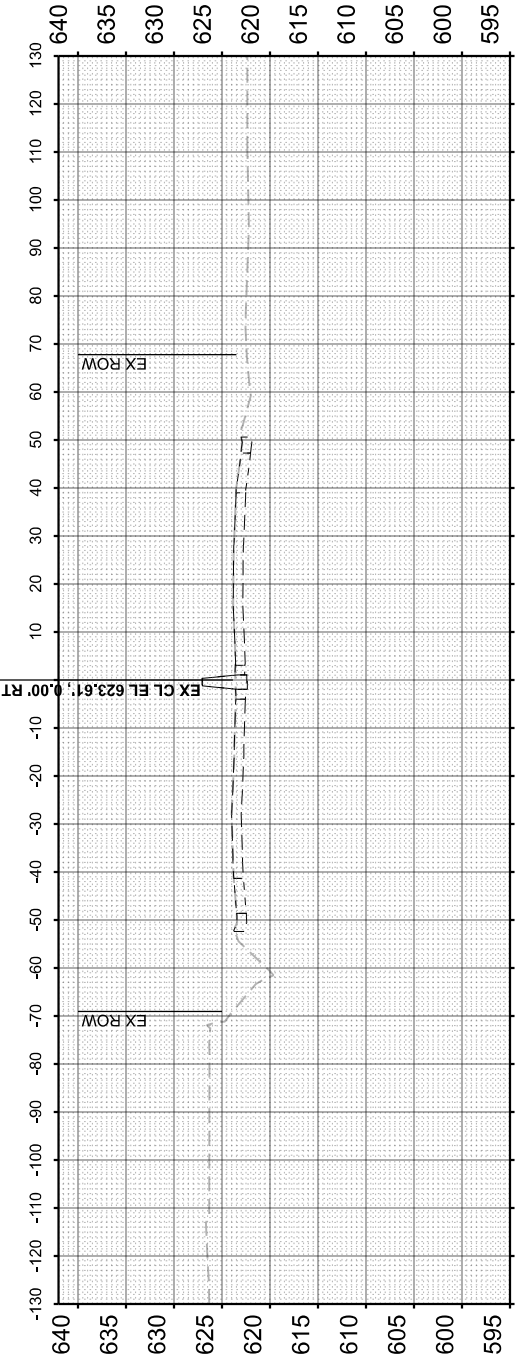

NOTE:

1. FOR HARRISON ST PROPOSED CROSS SLOPES, SEE HARRISON ST CROSS SECTIONS



USER NAME = Idaoust	DESIGNED - LD	REVISED -
	DRAWN - LD	REVISED -
	CHECKED - CS	REVISED -
	DATE - 5/22/2026	REVISED -
PLOT DATE = 7/16/2026		

STATE OF ILLINOIS
DEPARTMENT OF TRANSPORTATION

CROSS SECTIONS - I-290
I-290 FROM 22ND AVE TO DES PLAINES RIVER

SCALE: 1"=40'H, 1"=20'V SHEET 84 OF 91 SHEETS STA. 261+00.00 TO STA. 261+50.00

F.A.I. RTE.	SECTION	COUNTY	TOTAL SHEETS	SHEET NO.
290	2024-991-DR	COOK	464	457
CONTRACT NO. 62X09				
ILLINOIS FED. AID PROJECT 6WLW(875)				

FINAL SURVEY NOTE BOOK NO.	SURVEYED PLOTTED TEMPLATE AREAS CHECKED	BY	DATE

ORIGINAL SURVEY NOTE BOOK NO.	SURVEYED PLOTTED TEMPLATE AREAS CHECKED	BY	DATE

MODEL: Pre-Final Jacked Utility XS - 177+37.25 (36x64)
FILE NAME: C:\cadd\pwworking\daoust\graphics\06651481\162X09-SHA-XS-C-Spec.dwg







PLOT DATE = 7/16/2026	USER NAME = Idaoust	DESIGNED - LD
		DRAWN - LD
		CHECKED - CS
	DATE = 5/22/2026	REVISED -

STATE OF ILLINOIS
DEPARTMENT OF TRANSPORTATION

CROSS SECTIONS - JACKED UTILITIES I-290 FROM 22ND AVE TO DES PLAINES RIVER			
SCALE: 1"=40'H, 1"=20'V	SHEET 85 OF 91 SHEETS	STA. 177+37.25	TO STA. 199+40.54

F.A.I. RTE.	SECTION	COUNTY	TOTAL SHEETS	SHEET NO.
290	2024-991-DR	COOK	464	458
CONTRACT NO. 62X09				
ILLINOIS FED. AID PROJECT 6W/LW(875)				

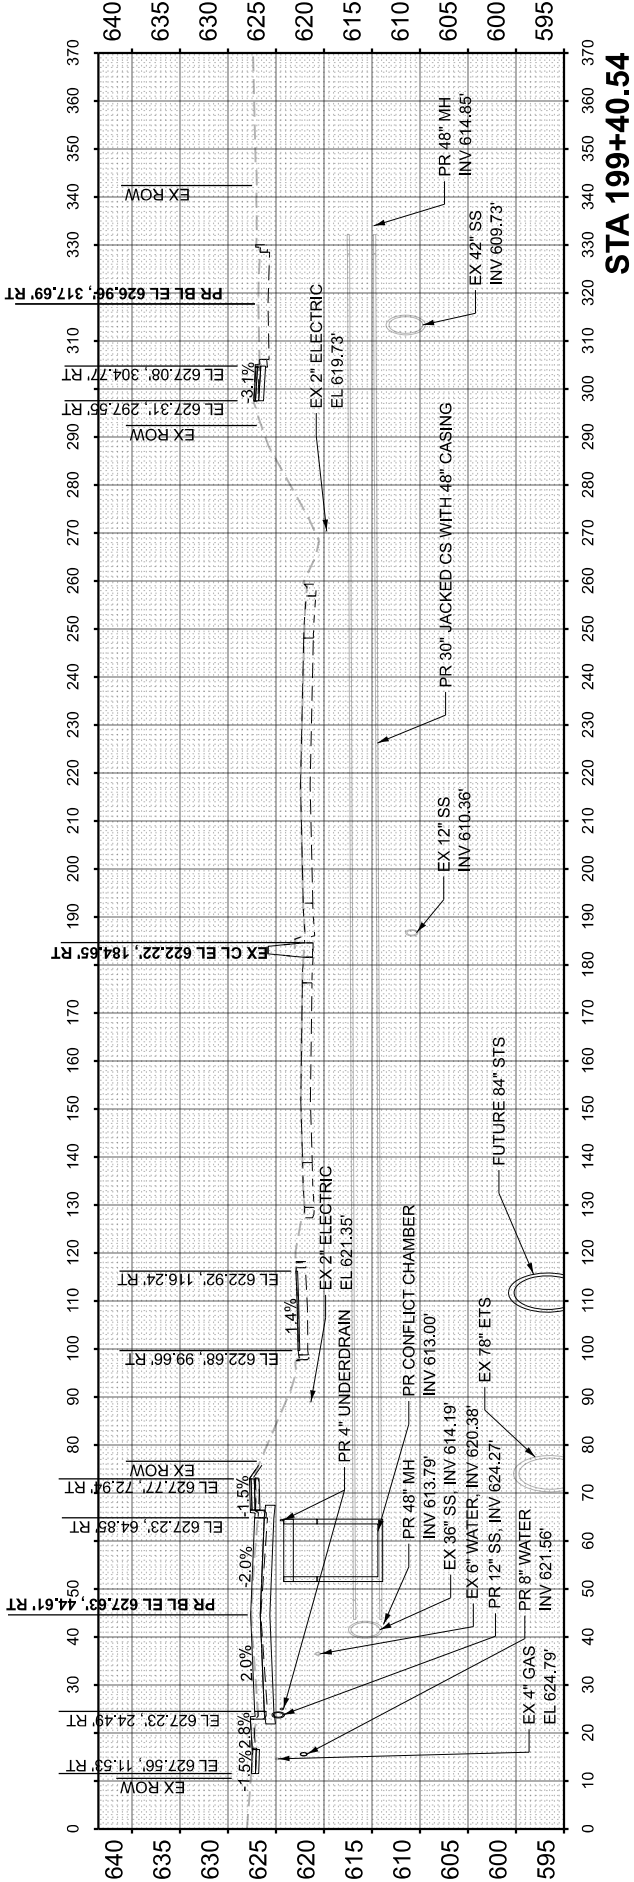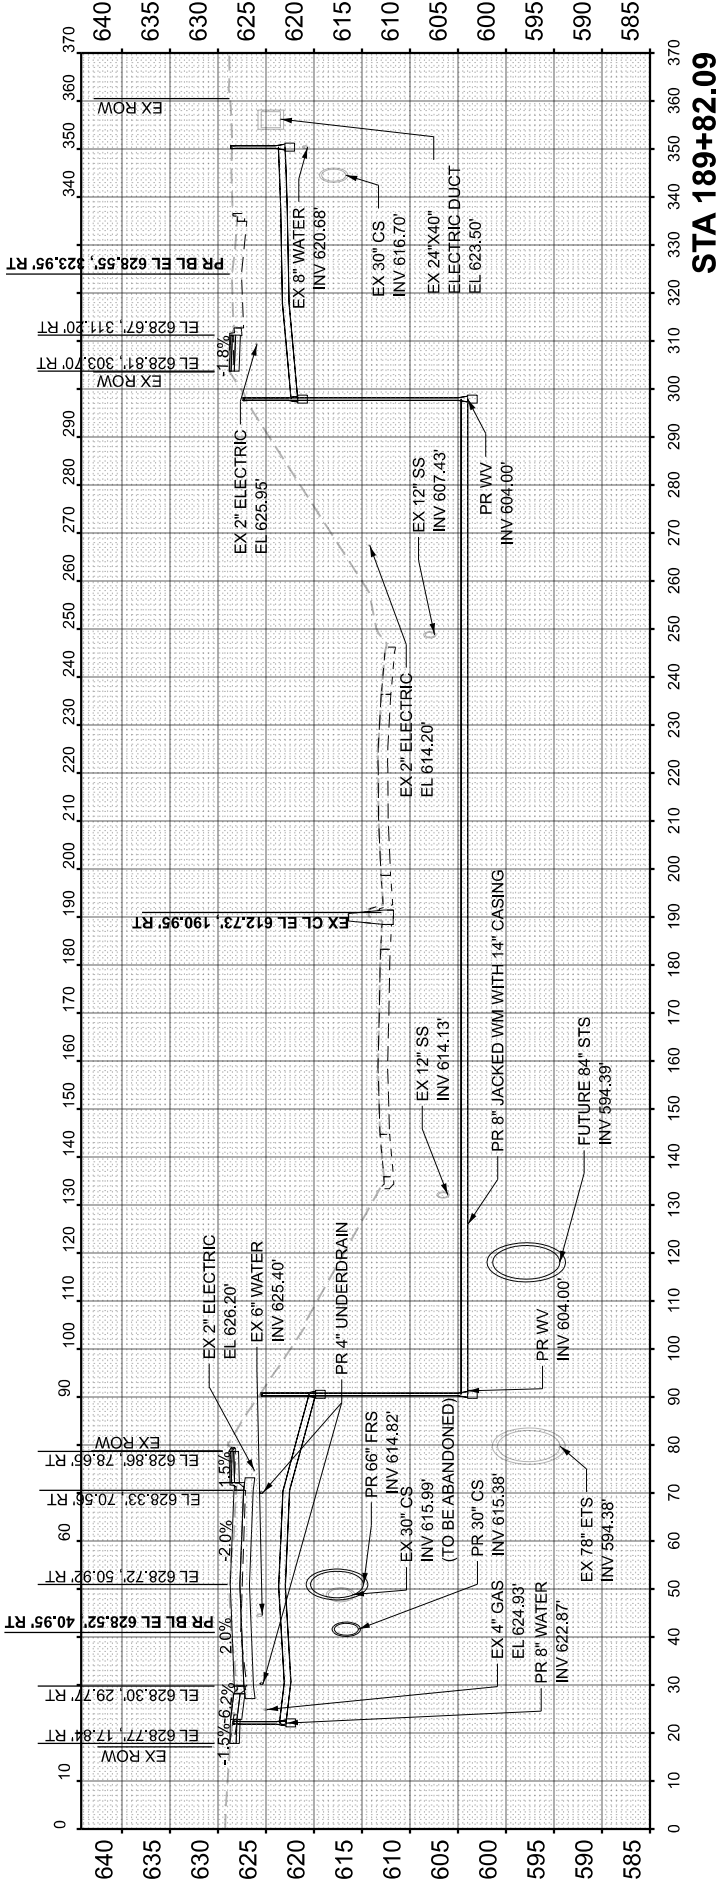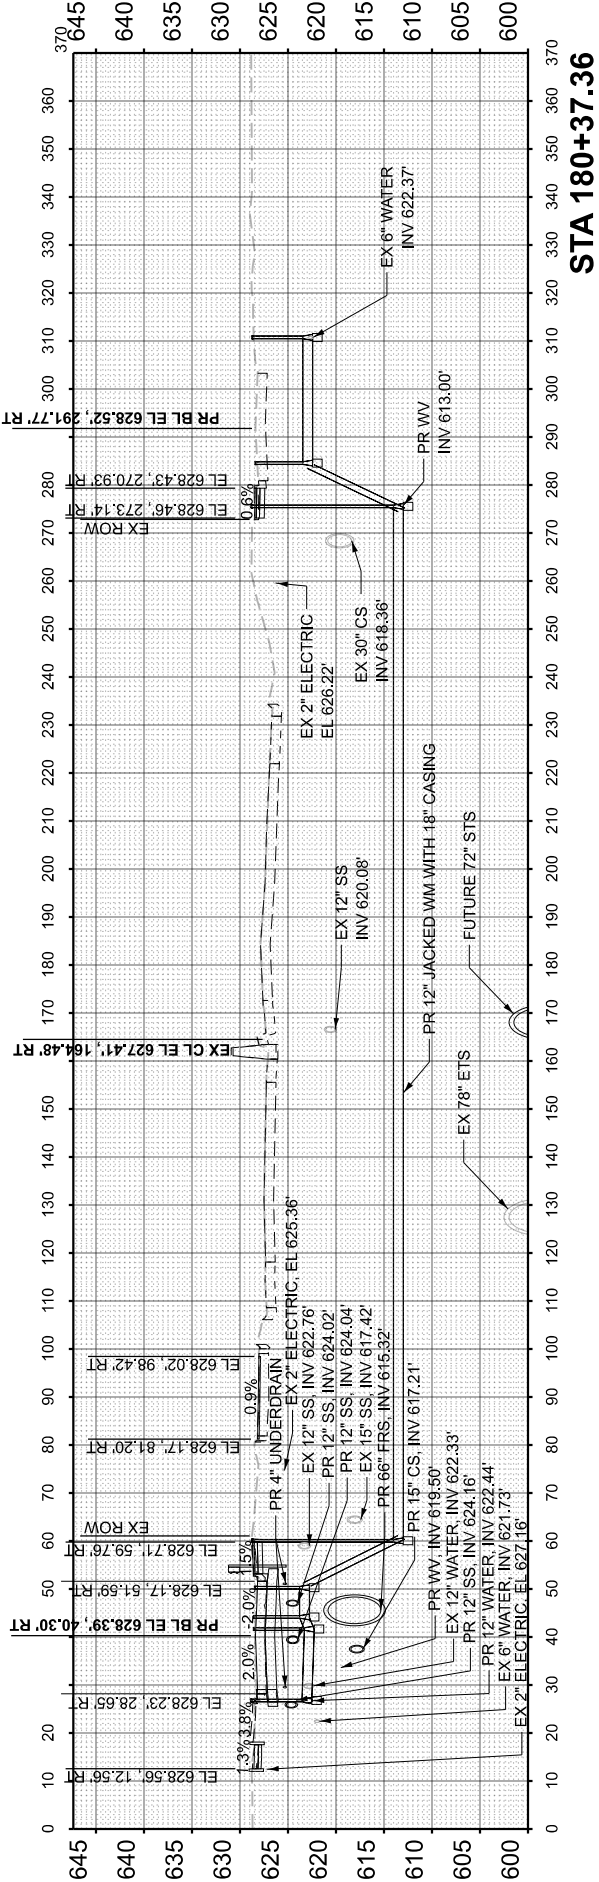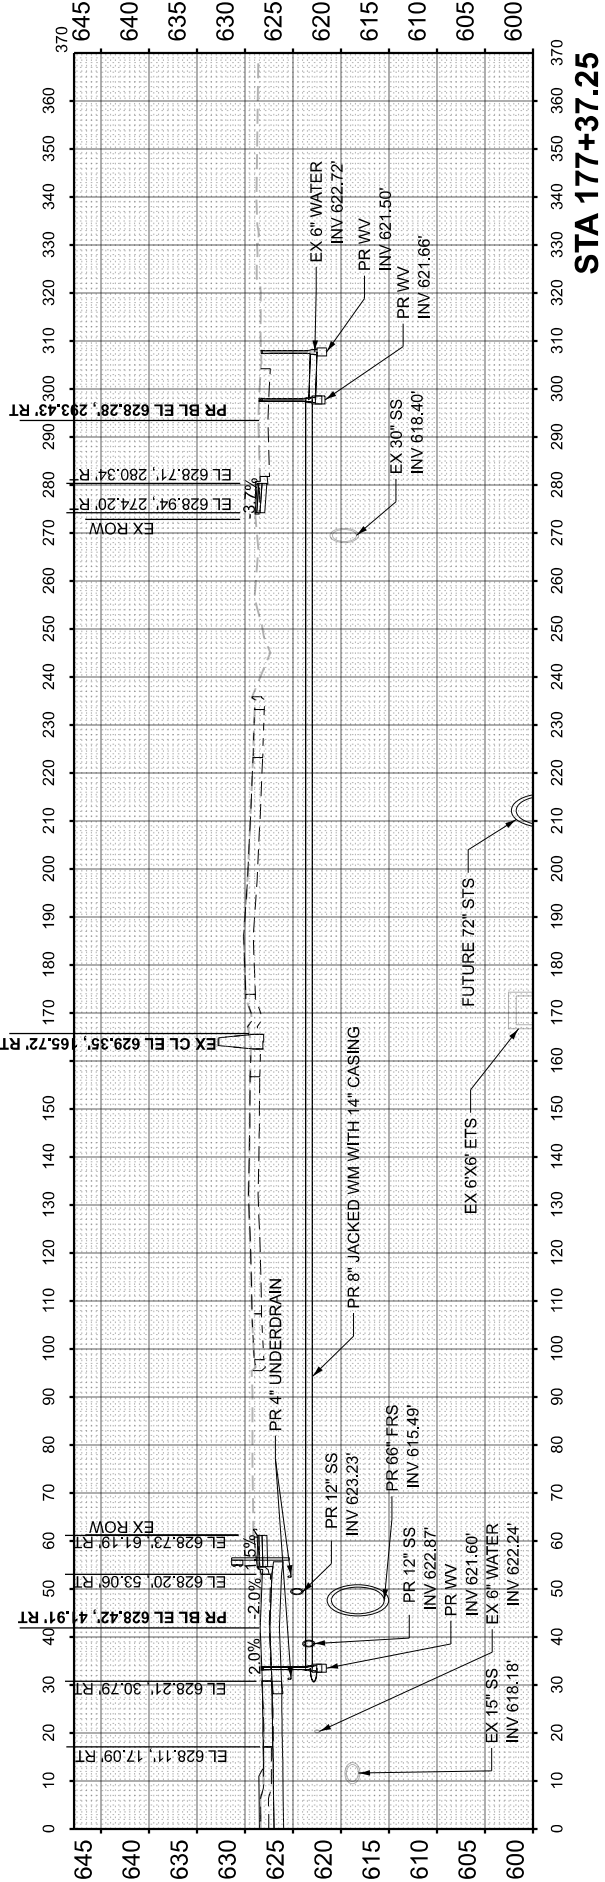

FINAL SURVEY NOTE BOOK NO.	SURVEYED PLOTTED TEMPLATE AREAS CHECKED	BY	DATE

ORIGINAL SURVEY NOTE BOOK NO.	SURVEYED PLOTTED TEMPLATE AREAS CHECKED	BY	DATE

MODEL: Pre-Final Jacked Utility XS - 203+58.71 (36x61)
FILE NAME: C:\cadd\pwworking\pawstgr\atlas\00465148\1D162X09-SHA-XS-C-Spec.dwg




USER NAME =	Idaoust	DESIGNED -	LD	REVISED -	
		DRAWN -	LD	REVISED -	
		CHECKED -	CS	REVISED -	
PLOT DATE =	7/16/2026	DATE -	5/22/2026	REVISED -	

STATE OF ILLINOIS
DEPARTMENT OF TRANSPORTATION


CROSS SECTIONS - JACKED UTILITIES
I-290 FROM 22ND AVE TO DES PLAINES RIVER

SCALE: 1"=40'H, 1"=20'V SHEET 86 OF 91 SHEETS STA. 204+70.83 TO STA. 218+16.18


F.A.I. RTE.	SECTION	COUNTY	TOTAL SHEETS	SHEET NO.
290	2024-991-DR	COOK	464	459
CONTRACT NO. 62X09				
ILLINOIS		FED. AID PROJECT 6WLW(875)		

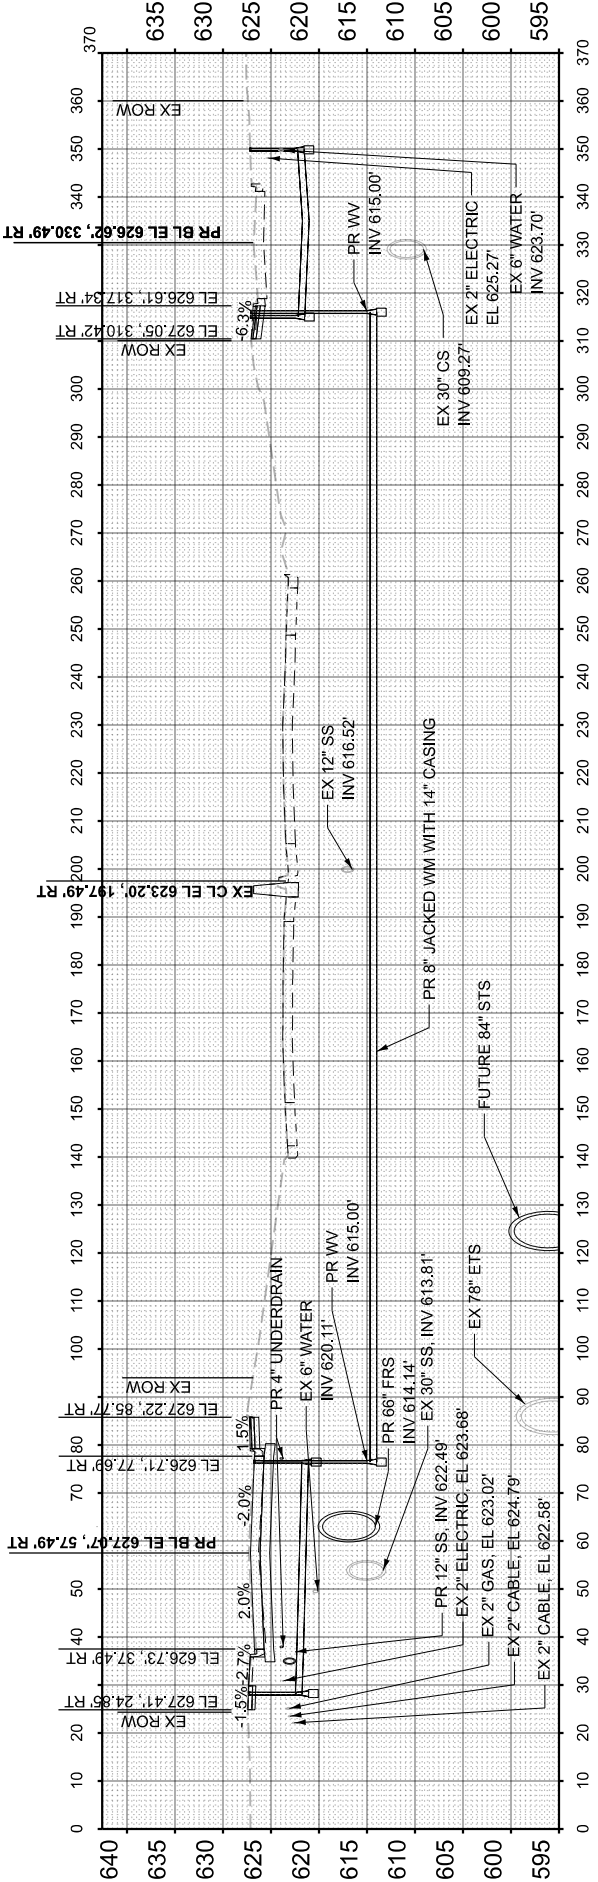


STA 204+70.83

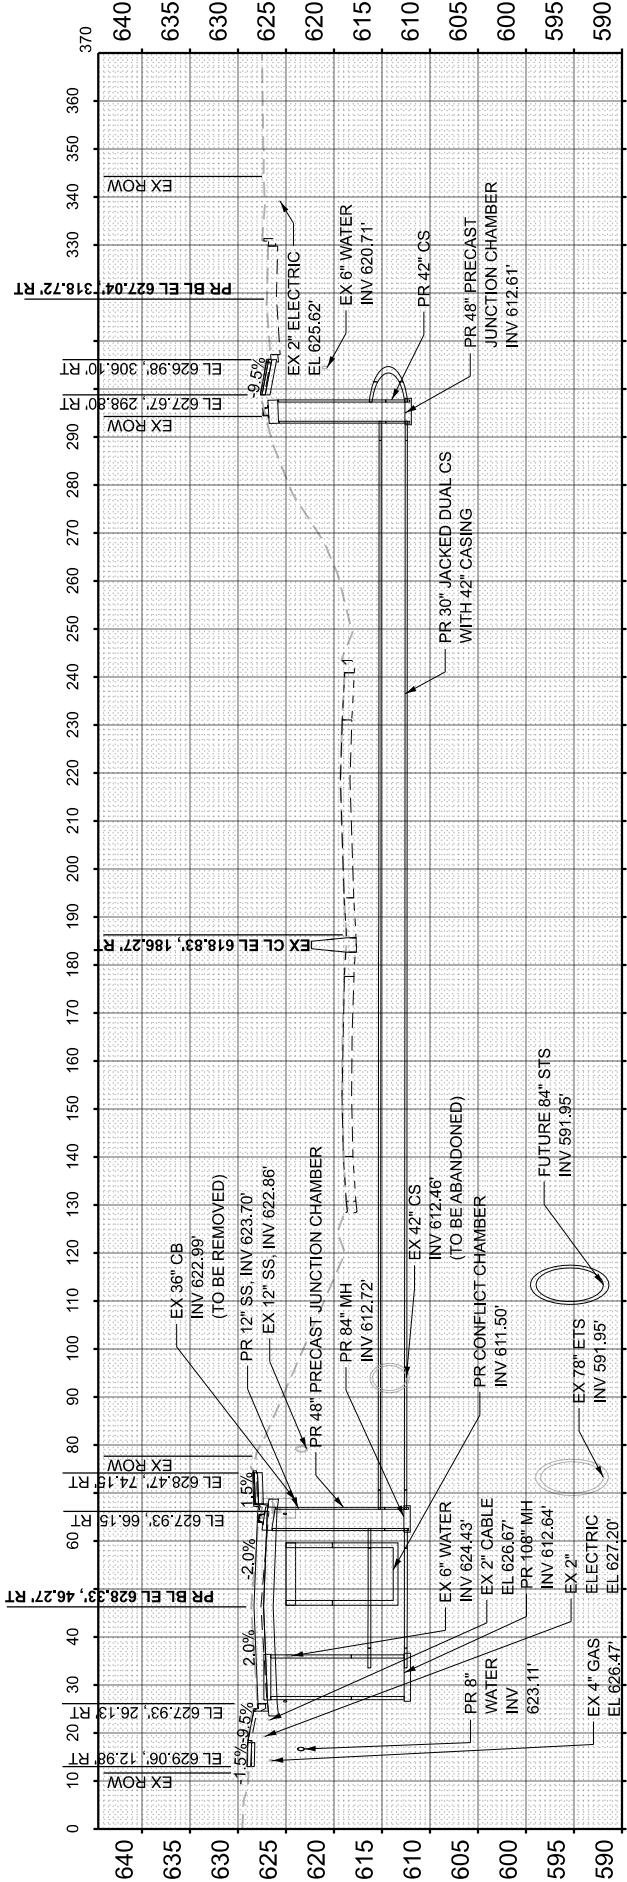

STA 211+10.00

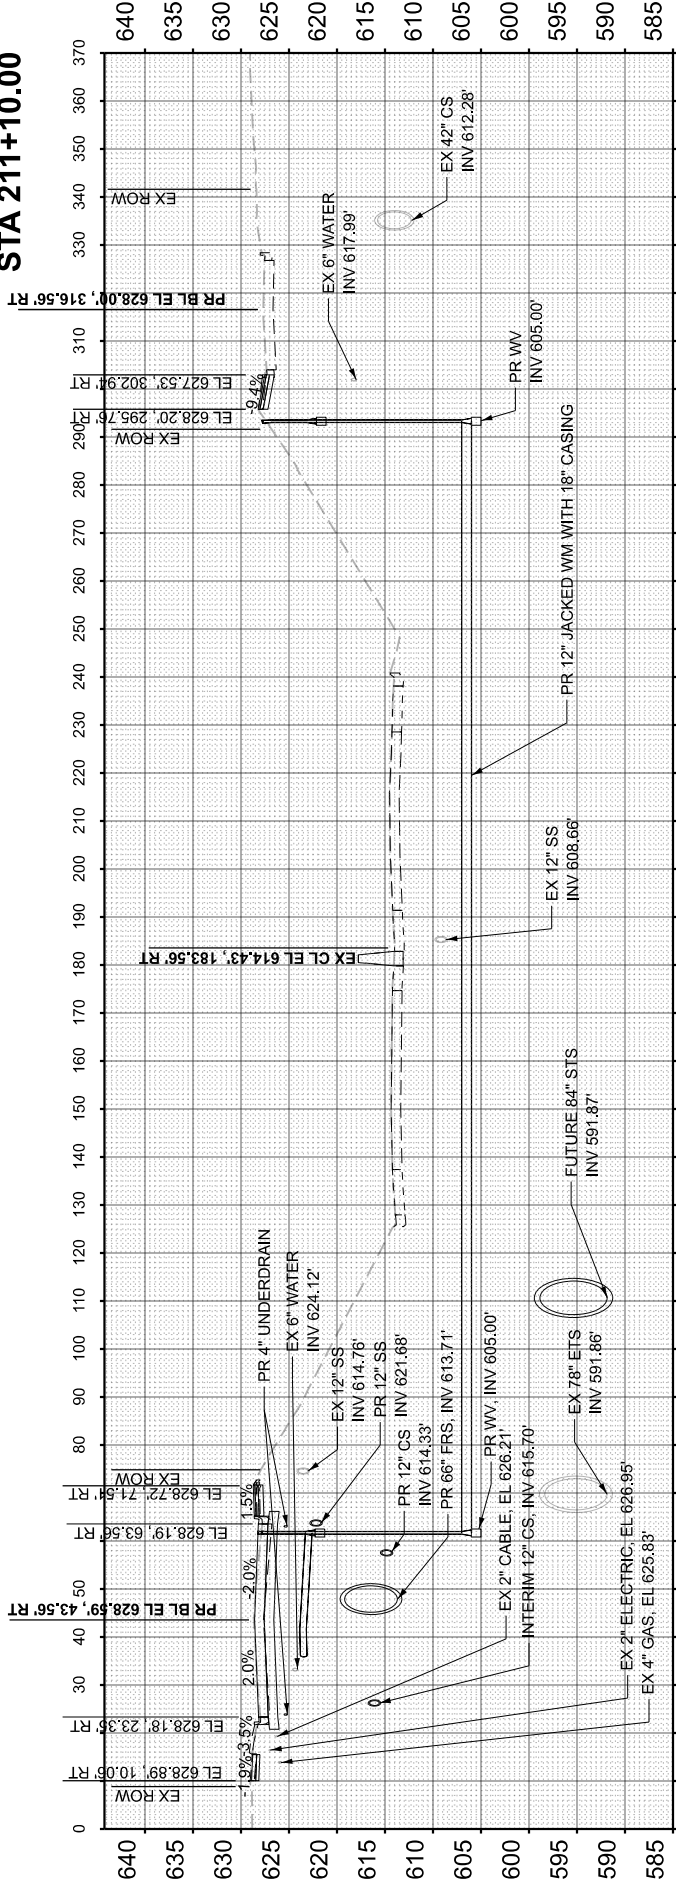



STA 213+66.54

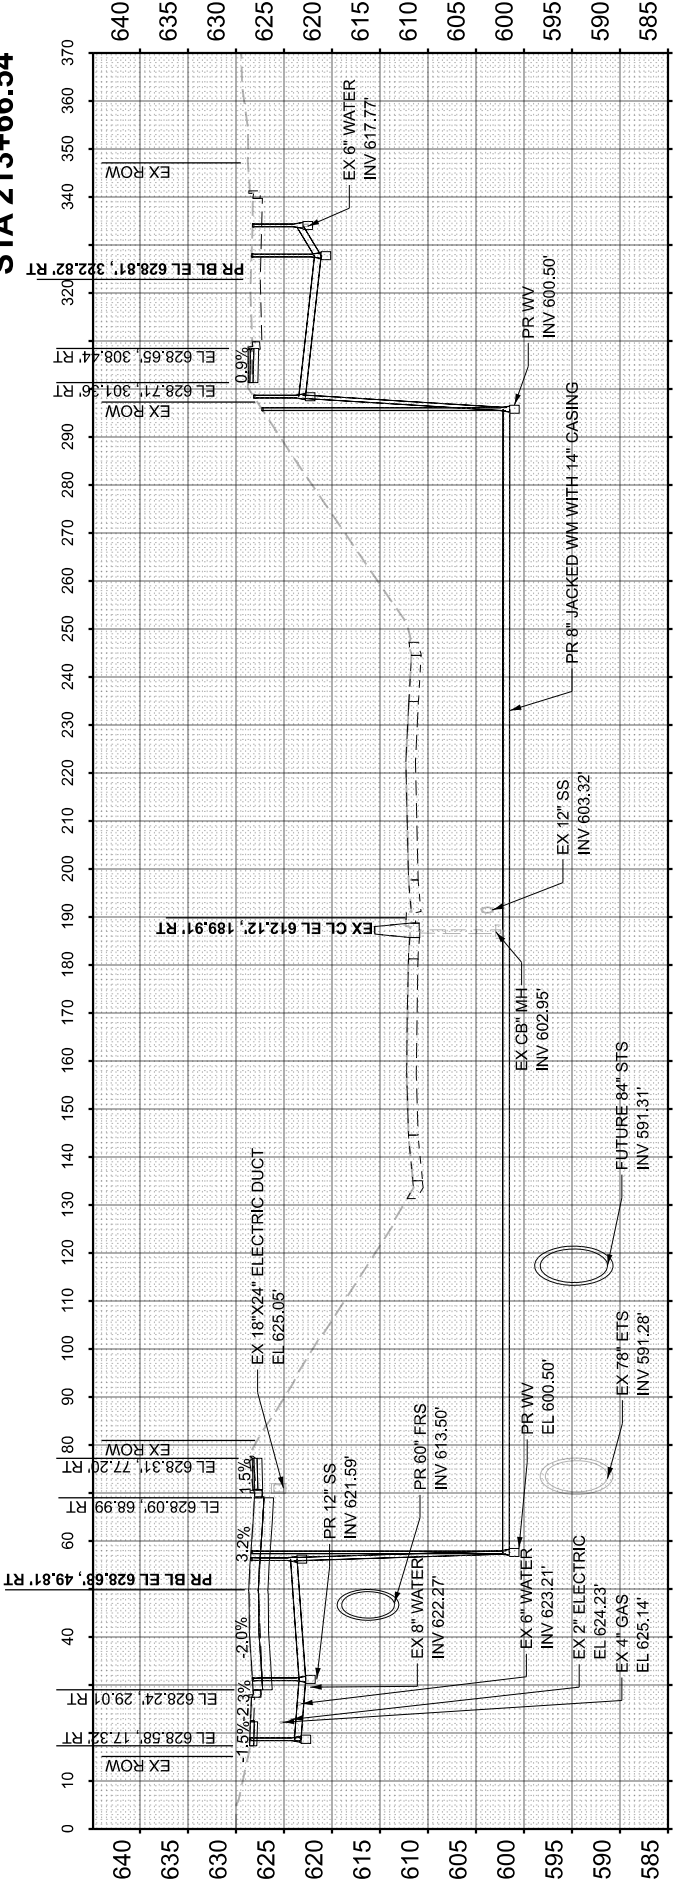

STA 218+16.18

ORIGINAL SURVEY	SURVEYED _____	BY _____	DATE _____
	PLOTTED _____		
NOTE BOOK	TEMPLATE _____	AREAS _____	AREAS CHECKED _____
	AREAS _____		
3 Meal			

HNTB

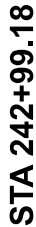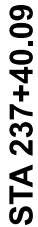

**STATE OF ILLINOIS
DEPARTMENT OF TRANSPORTATION**

F.A.I. RTE.	SECTION	COUNTY	TOTAL SHEETS	SHEET NO.
290	2024-991-DR	COOK	464	460
		CONTRACT NO. 62X09		
ILLINOIS		FED. AID PROJECT 6WLW(875)		

FINAL	SURVEYED	BY	DATE
SURVEY	PLOTTED		
NOTE BOOK	TEMPLATE		
NO.	AREAS		
	CHECKED		

ORIGINAL	SURVEYED	BY	DATE
SURVEY	PLOTTED		
NOTE BOOK	TEMPLATE		
	AREAS		
	CHECKED		

MODEL: Harrison Stub XS-1 - 431247.80 [Sheet] No.
FILE NAME: c:\cadd\p\winib_road\sig\raikes04651481\62X09-sh-XSC-Stub.sldgn







USER NAME =	Idaoust	DESIGNED -	LD	REVISED -	
		DRAWN -	LD	REVISED -	
		CHECKED -	CS	REVISED -	
PLOT DATE =	7/20/2026	DATE -	5/22/2026	REVISED -	

STATE OF ILLINOIS
DEPARTMENT OF TRANSPORTATION

CROSS SECTIONS - HARRISON ST STUBS
I-290 FROM 22ND AVE TO DES PLAINES RIVER

SCALE: 10H:5V SHEET 88 OF 91 SHEETS STA. TO STA.

F.A.I. RTE.	SECTION	COUNTY	TOTAL SHEETS	SHEET NO.
290	2024-991-DR	COOK	464	461
CONTRACT NO. 62X09				
ILLINOIS FED. AID PROJECT 6WLW(875)				

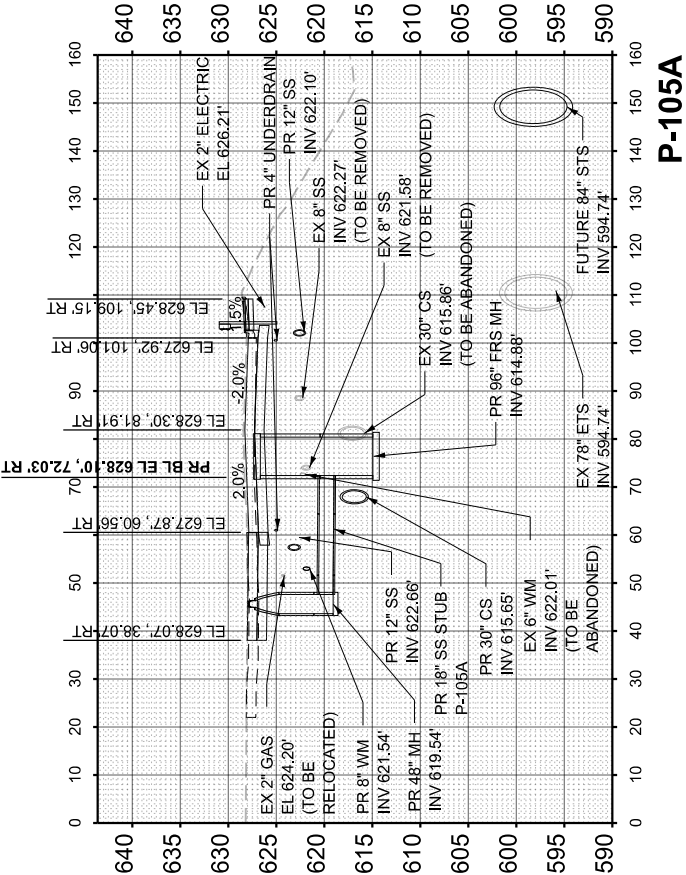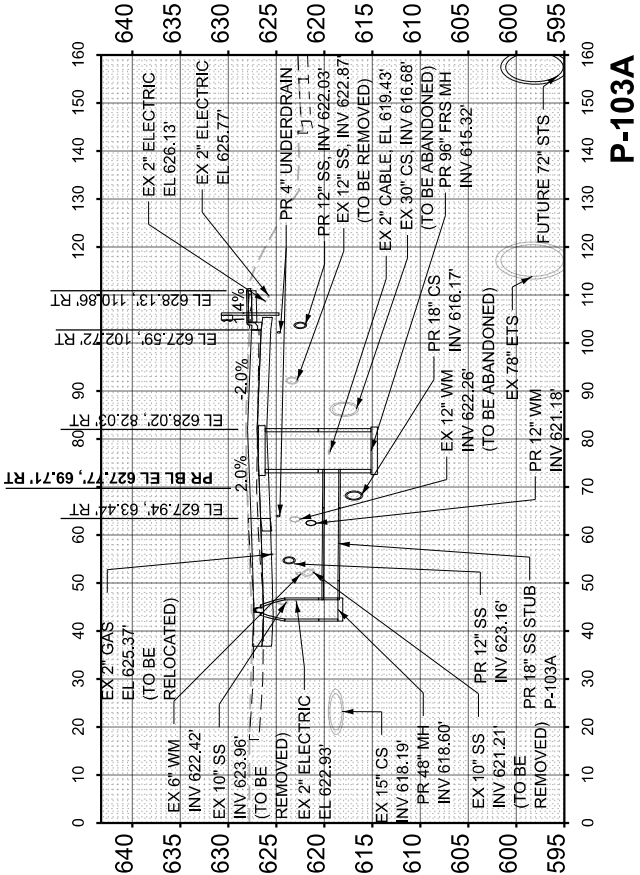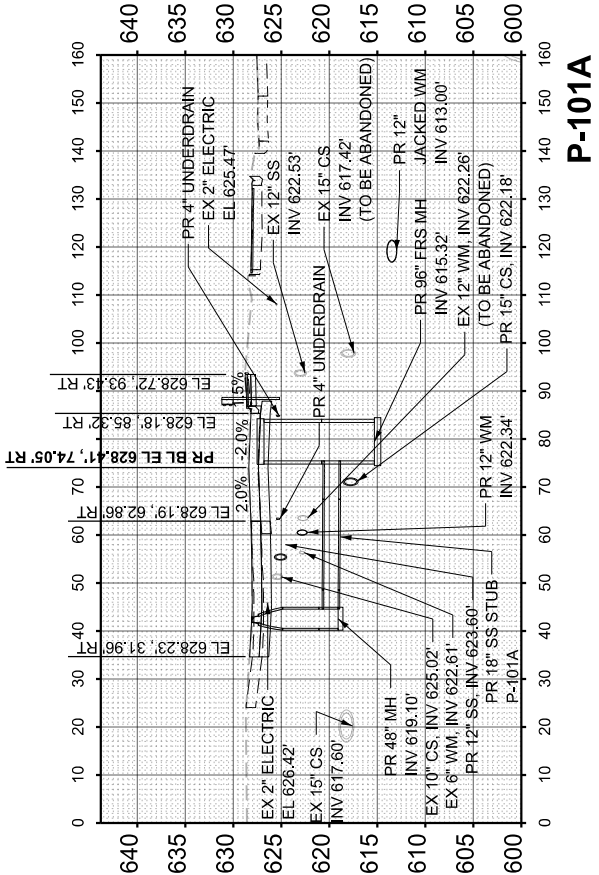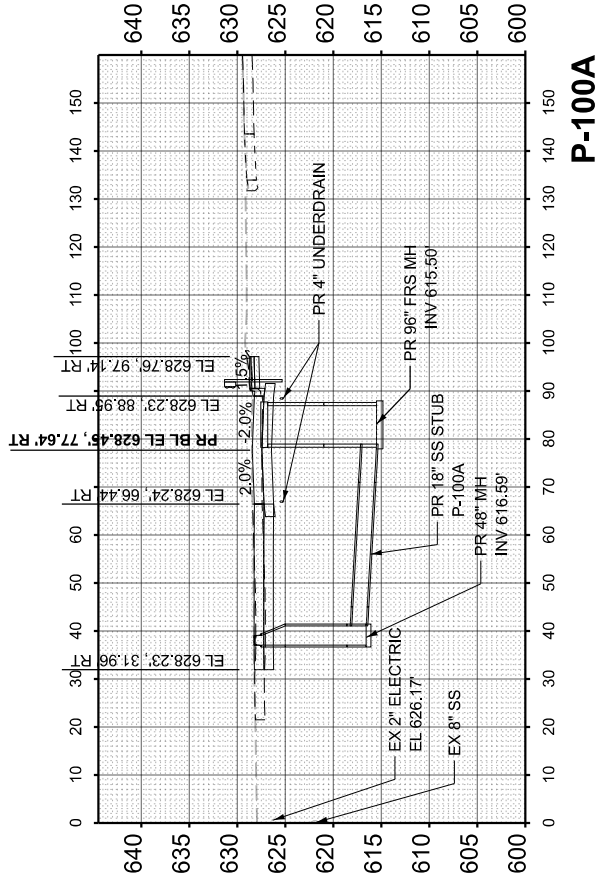


FINAL SURVEY	SURVEYED _____	BY _____	DATE _____
	PLOTTED _____		
	TEMPLATE _____		
	AREAS _____		
NO _____	AREAS CHECKED _____		

ORIGINAL SURVEY	SURVEYED _____	BY _____	DATE _____
	PLOTTED _____		
NOTE BOOK	TEMPLATE _____		
	AREAS _____		
NO. _____	AREAS CHECKED _____		


MODEL: Hartlson Stub XS-1 - 4329+23.53 [Sheet] NO.

AREAS CHECKED


FILE NAME: c:\caddlib\pw\hntb_idaoust\greatakes\d0465148\D162X09-sh-XSC-Stubs.dgn

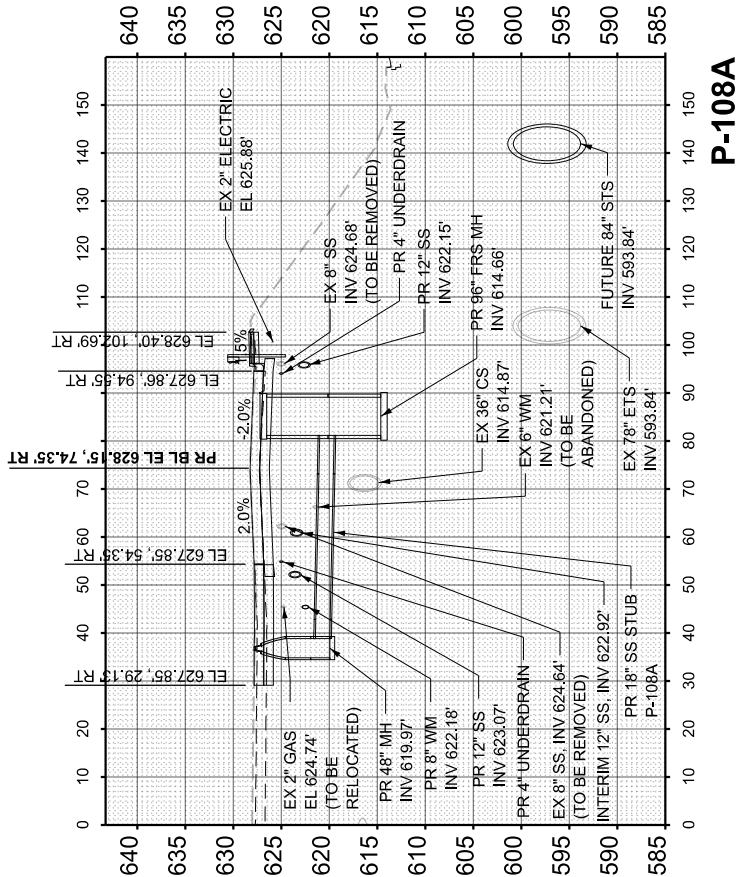


P-108A

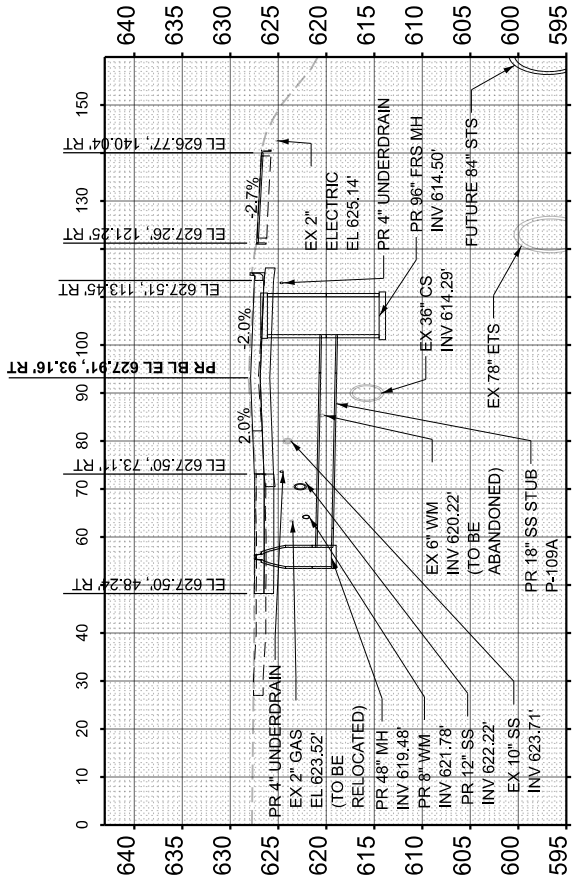

P-109A

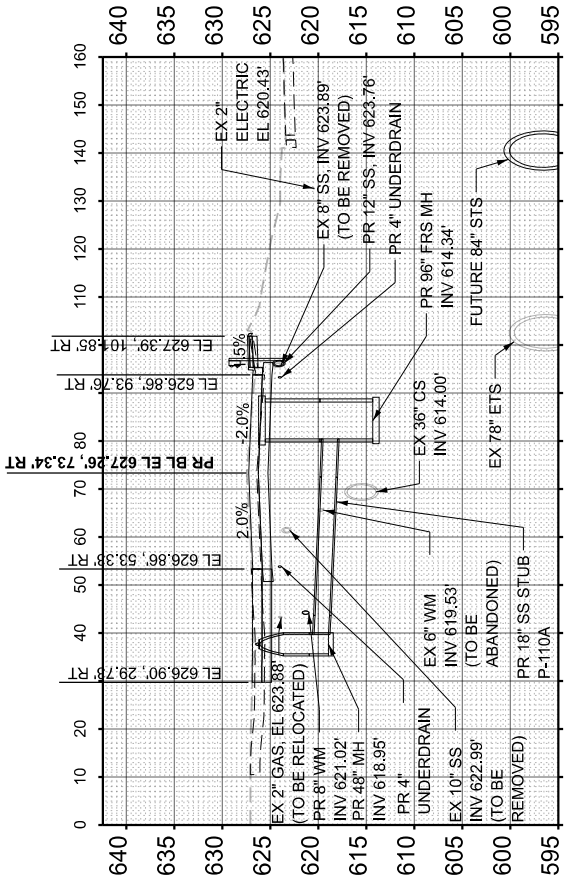

P-110A

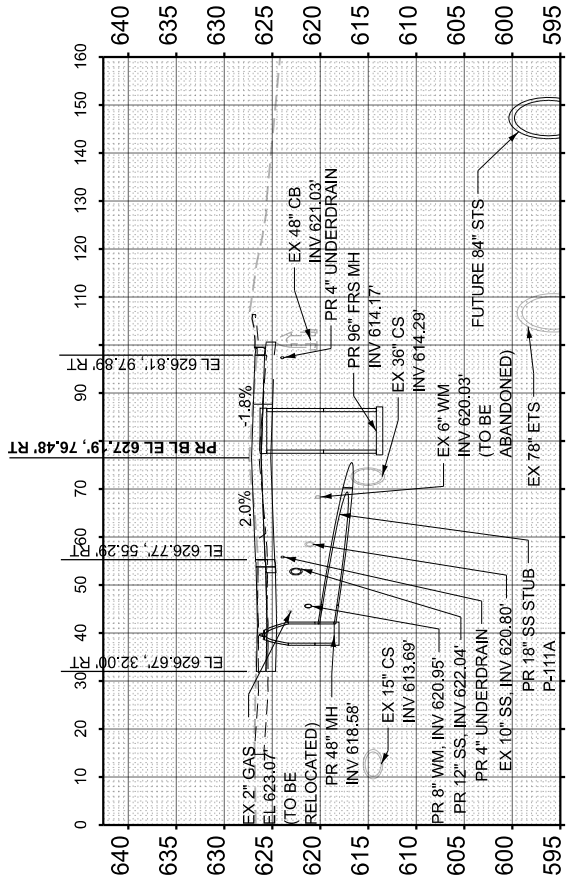

P-111A

USER NAME = ldaoust	DESIGNED - LD	REVISED -
	DRAWN - LD	REVISED -
	CHECKED - CS	REVISED -
PLOT DATE = 7/20/2026	DATE - 5/22/2026	REVISED -

STATE OF ILLINOIS
DEPARTMENT OF TRANSPORTATION

**CROSS SECTIONS - HARRISON ST STUBS
I-290 FROM 22ND AVE TO DES PLAINES RIVER**

SCALE: 10H:5V	SHEET	89	OF	91	SHEETS	STA.	TO STA.
---------------	-------	----	----	----	--------	------	---------

F.A.I. RTE.	SECTION	COUNTY	TOTAL SHEETS	SHEET NO.
290	2024-991-DR	COOK	464	462
		CONTRACT NO. 62X09		
ILLINOIS		FED. AID PROJECT 6WLW(875)		

FINAL	SURVEYED	BY	DATE
SURVEY	PLOTTED		
NOTE BOOK	TEMPLATE		
NO.	AREAS		
	AREAS CHECKED		

ORIGINAL	SURVEYED	BY	DATE
SURVEY	PLOTTED		
NOTE BOOK	TEMPLATE		
	AREAS		
	CHECKED		

MODEL: Harrison Stub XS-1 - 4342-75.17 (Sheet) .dgn
FILE NAME: c:\cadd\p\w\hntb_p\caoust\graphics\04651481\62X09-STA-XSC-Stub.dgn







USER NAME	= Idaoust	DESIGNED	- LD	REVISED	-
		DRAWN	- LD	REVISED	-
		CHECKED	- CS	REVISED	-
PLOT DATE	= 7/20/2026	DATE	= 5/22/2026	REVISED	-

STATE OF ILLINOIS
DEPARTMENT OF TRANSPORTATION

CROSS SECTIONS - HARRISON ST STUBS
I-290 FROM 22ND AVE TO DES PLAINES RIVER

SCALE: 10H:5V SHEET 90 OF 91 SHEETS STA. TO STA.

F.A.I. RTE.	SECTION	COUNTY	TOTAL SHEETS	SHEET NO.
290	2024-991-DR	COOK	464	463
CONTRACT NO. 62X09				
ILLINOIS		FED. AID PROJECT	6WLW(875)	

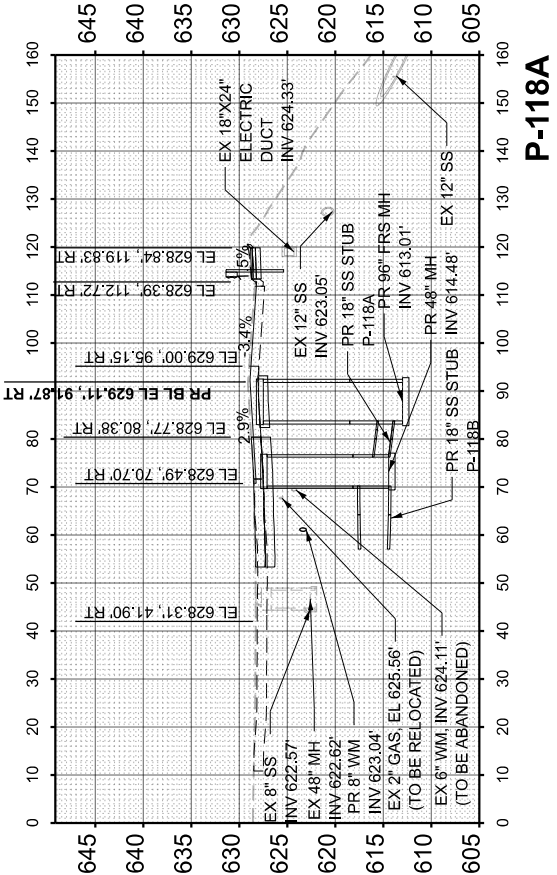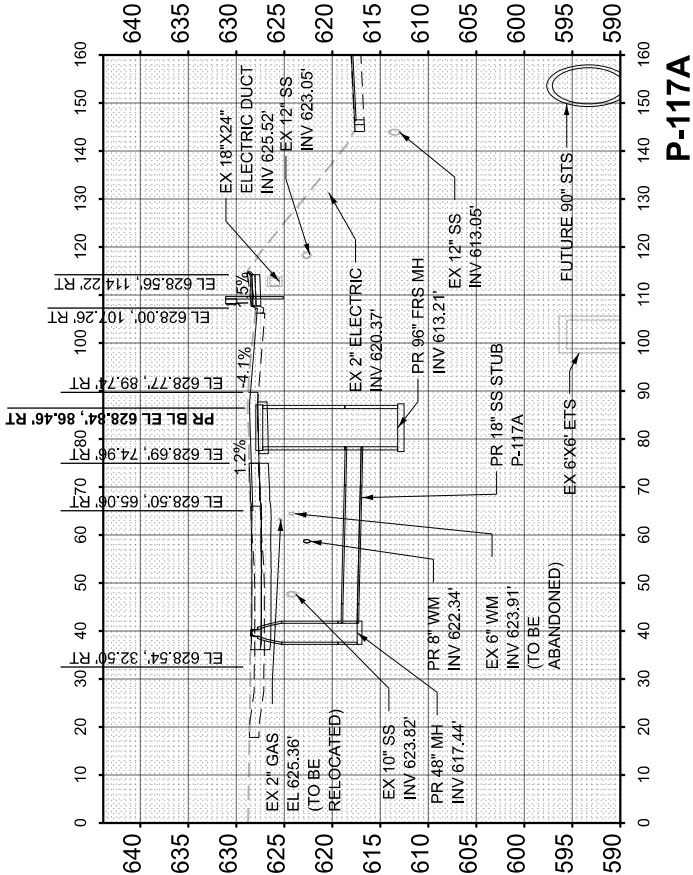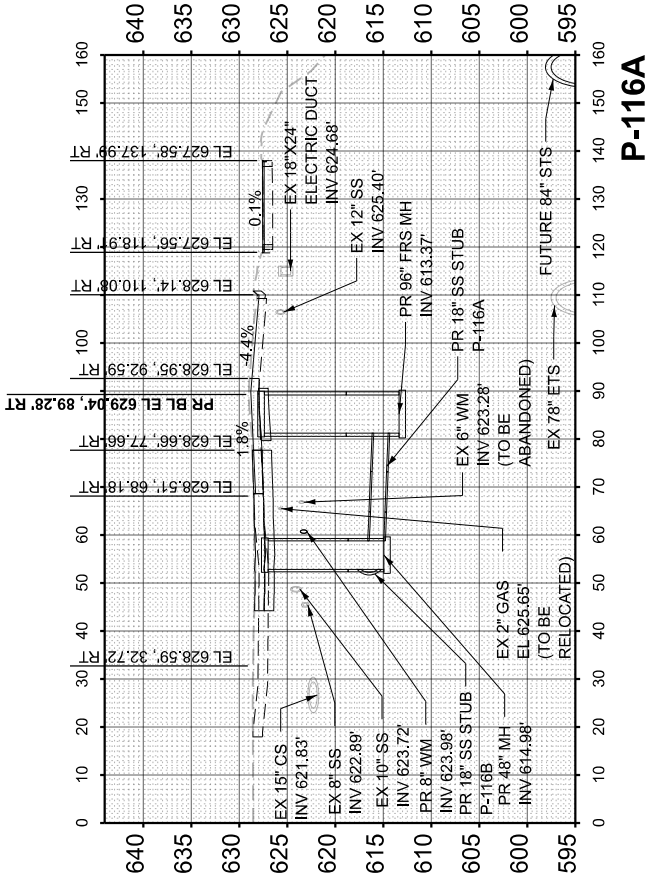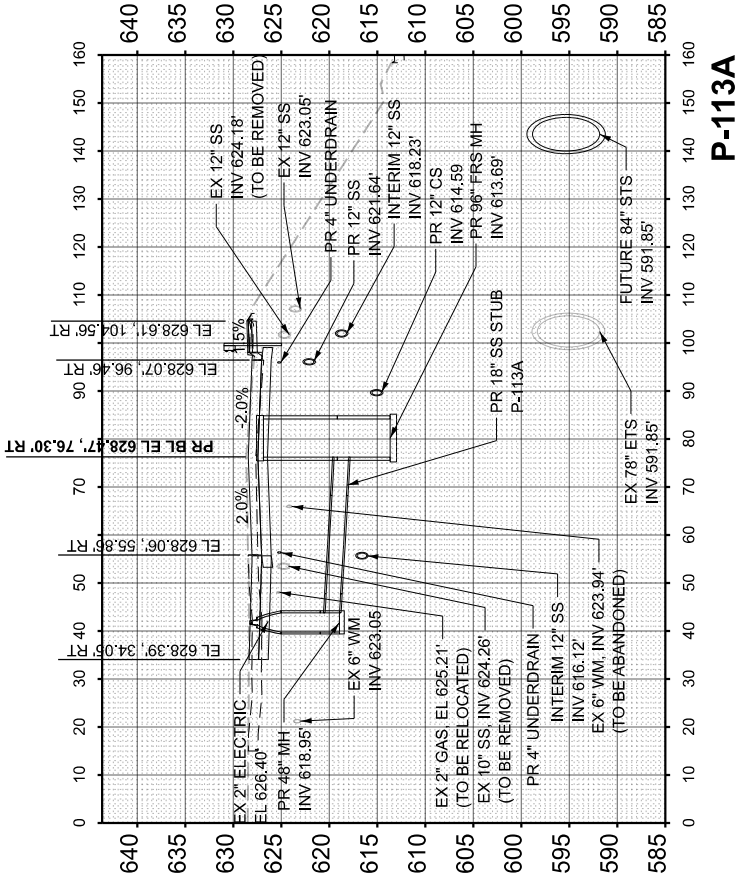


FINAL SURVEY	SURVEYED _____	BY _____	DATE _____
	PLOTTED _____		
	TEMPLATE _____		
	AREAS _____		
NO _____	AREAS CHECKED _____		


[illegible]

MODEL: Harrlson Stub XS-1 - 4362+80.39 [Sheet] NO. _____ AREAS _____ AREAS CHECKED _____
FILE NAME: c:\caddlib\pw\hntb_ldaoustgreatakes\d0465148ID162X09-sh1-XSC-StubS.dgn


HNTB

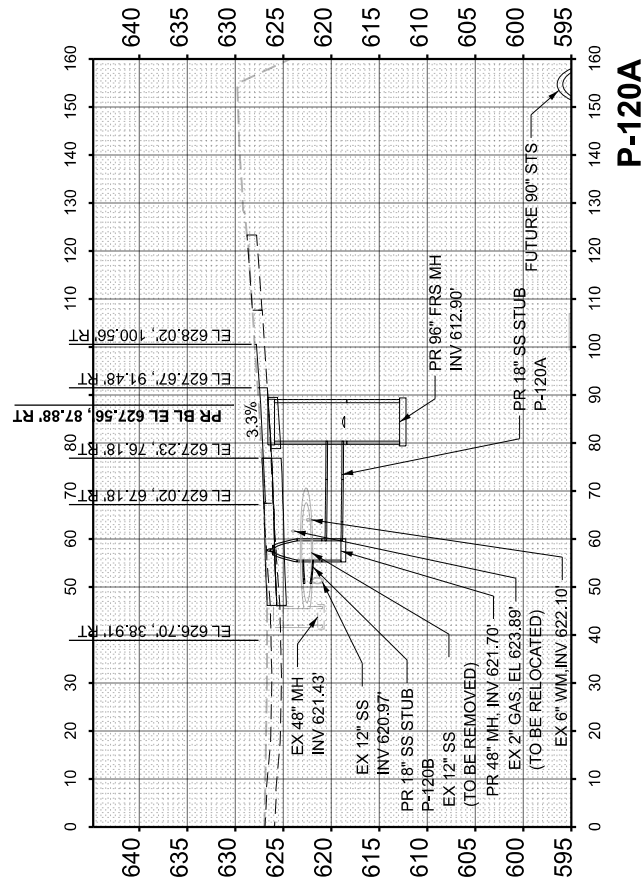


P-120A

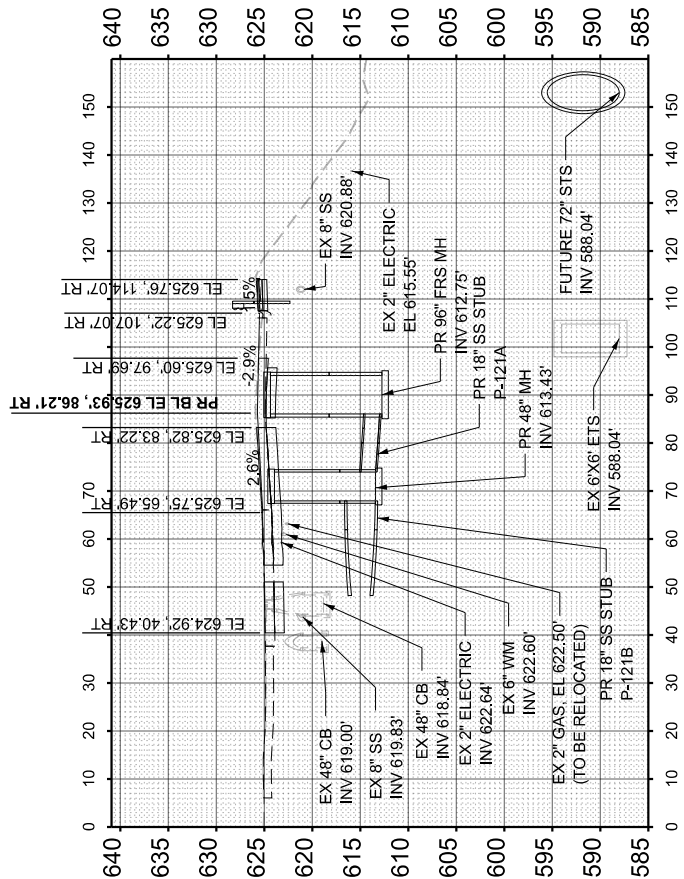

P-121A

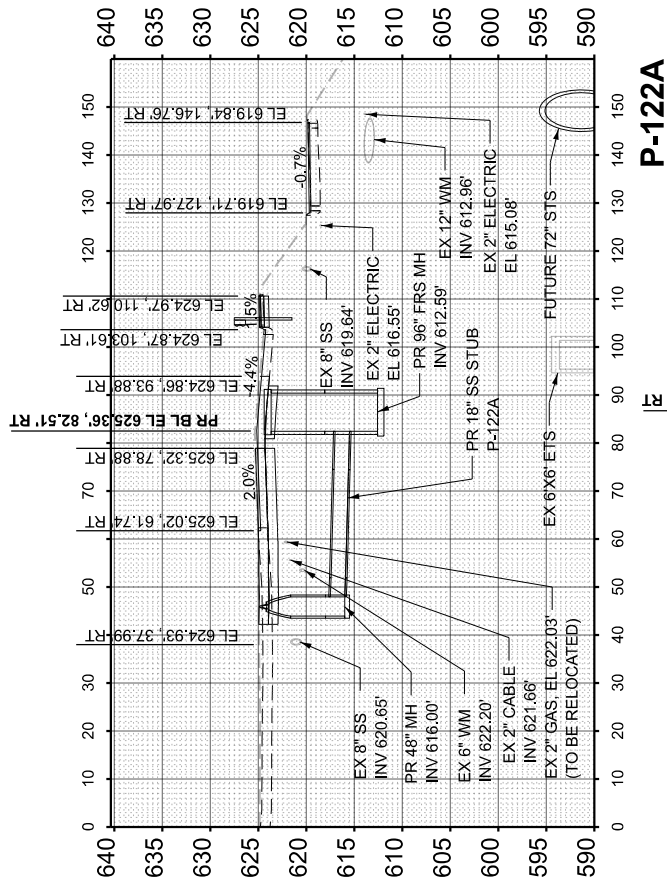

P-122A

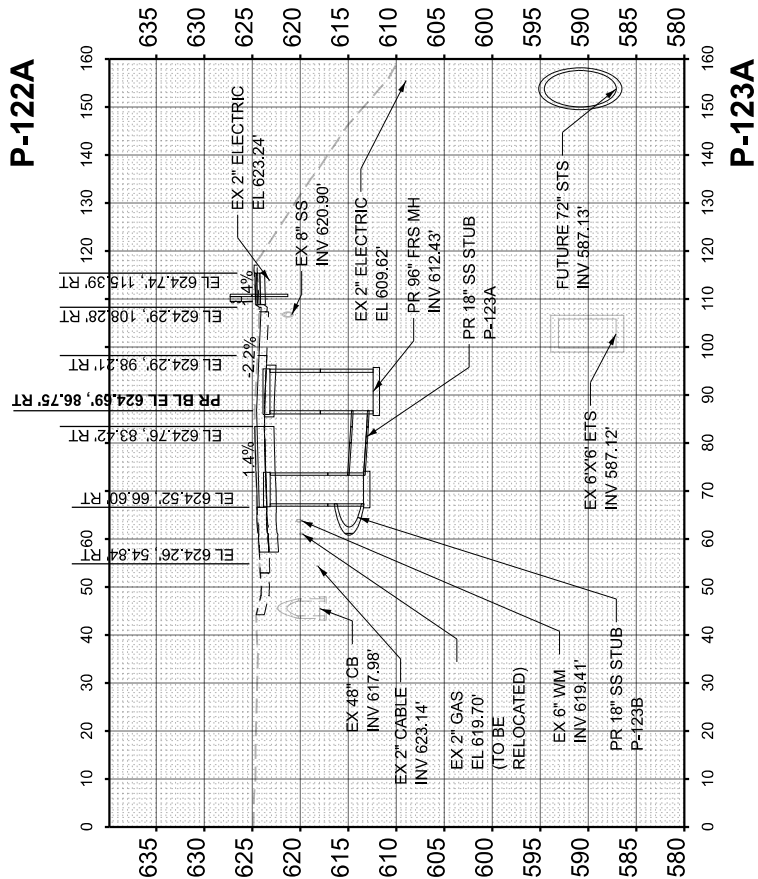

P-123A

USER NAME = ldaoust	DESIGNED - LD	REVISED -
	DRAWN - LD	REVISED -
	CHECKED - CS	REVISED -
PLOT DATE = 7/20/2026	DATE - 5/22/2026	REVISED -

**STATE OF ILLINOIS
DEPARTMENT OF TRANSPORTATION**

**CROSS SECTIONS - HARRISON ST STUBS
I-290 FROM 22ND AVE TO DES PLAINES RIVER**

SCALE: 10H:5V	SHEET	91	OF	91	SHEETS	STA.	TO STA.
---------------	-------	----	----	----	--------	------	---------

F.A.I. RTE.	SECTION	COUNTY	TOTAL SHEETS	SHEET NO.
290	2024-991-DR	COOK	464	464
		CONTRACT NO. 62X09		
ILLINOIS		FED. AID PROJECT 6WLW(875)		