



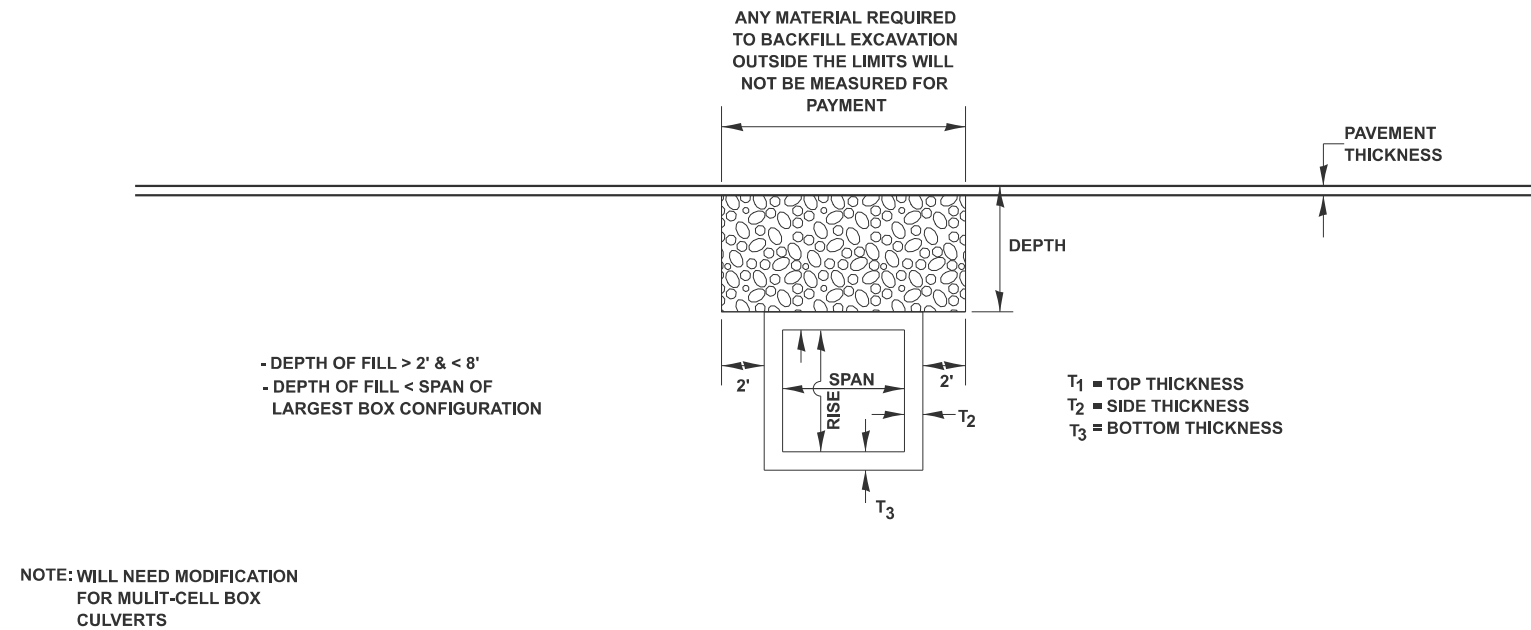

**PROFILE GRANULAR BACKFILL DETAIL
FOR NEW ALIGNMENTS & CONSTRUCTION**

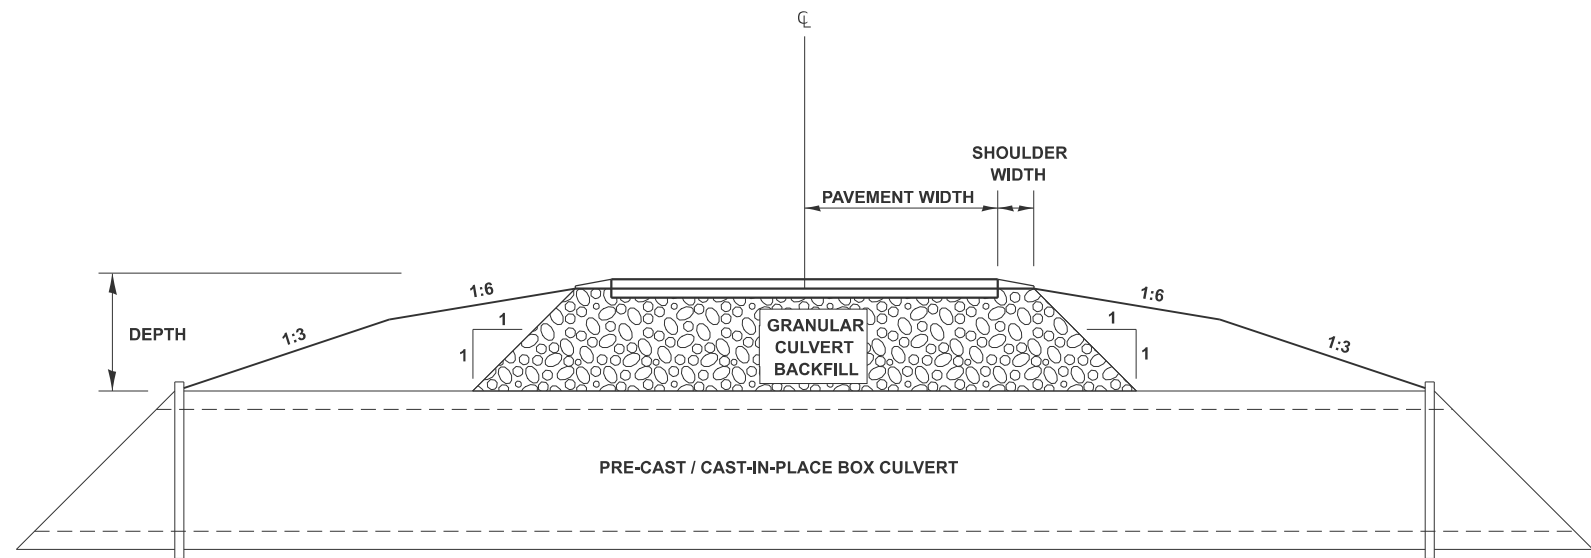

- DEPTH OF FILL > 2' & < 8'
- DEPTH OF FILL < SPAN OF LARGEST BOX CONFIGURATION

**CROSS SECTION GRANULAR BACKFILL DETAIL
FOR NEW ALIGNMENTS & CONSTRUCTION**

**GRANULAR BACKFILL DETAIL
TO TOP OF BOX CULVERT**